
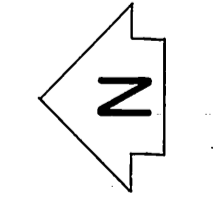


MATCH LINE

MATCH LINE

C.S.B-5220-4

CASTAIC LAKE RECREATIONAL AREA

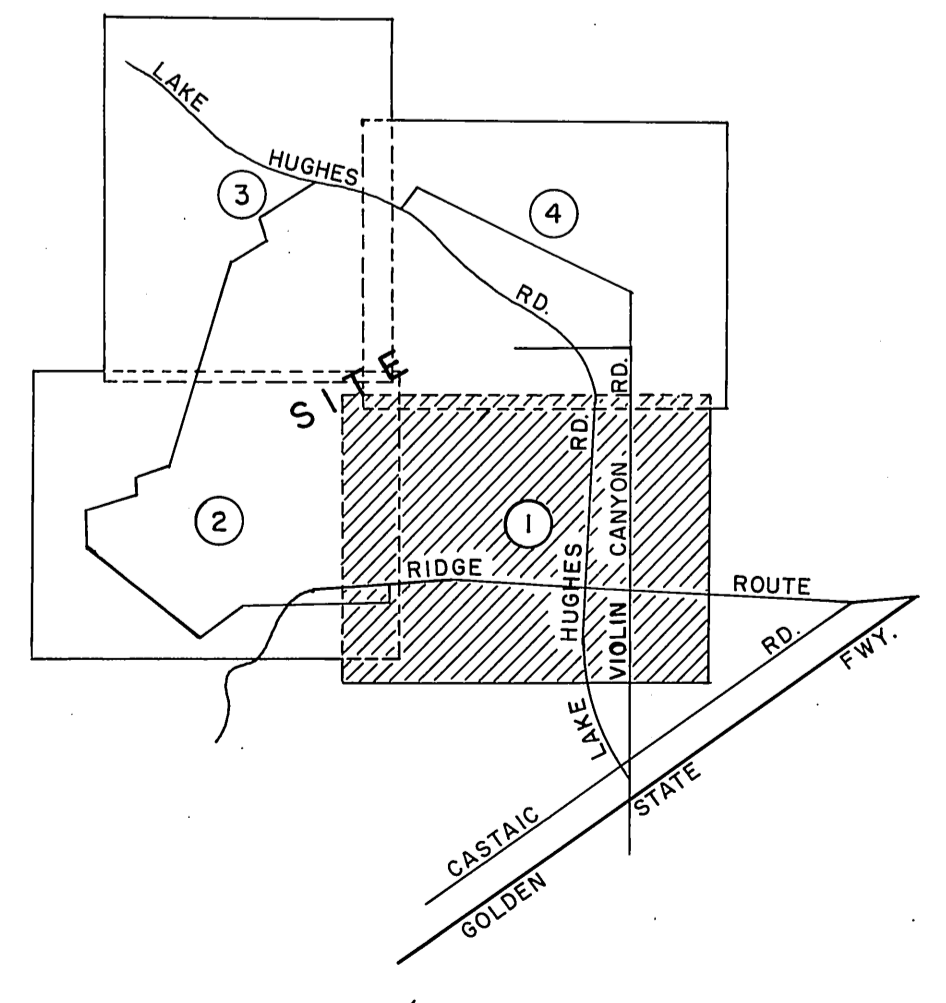

SCALE IN FEET

SECTION 24

T. 5 N., R. 17 W.

CALIF. CO. S. L.

LAKE

HUGHES

RD.

PROPERTY CORNER Set 2" iron pipe, conc. plug & brass tag marked "L.A. CO. ENGR." 12" below surface by intersection. F. B. 3857-10.

Set large boat spike, washer & tin. F. B. 3857-10.


Found large boat spike, washer & tin. See F. B. 1484-21, F. B. 3857-9.

1/4 SECTION CORNER found monument marked in handhole with 2 punchmarks. Used NTY punchmark. See F. B. 2901-258 & F. B. 1484-21, F. B. 3857-11.



COUNTY OF LOS ANGELES
 DEPARTMENT OF
 COUNTY ENGINEER
 HARVEY T. BRANDT—COUNTY ENGINEER
 PREPARED BY
 SURVEY DIVISION
 GEORGE J. FRANCISCHINI—DIVISION ENGINEER
 J. P. MEANE
 SURVEYED BY A. C. GUZZARD
 CHECKED BY R. HILARIO
 DRAWN BY M. HAMASU

BOUNDARY MAP OF
CASTAIC LAKE RECREATIONAL AREA
 FOR TOPOGRAPHY SEE SURVEY DIVISION
 FILE MAP NO. P.T. J-51.
 BASIS OF BEARINGS
 THE CENTER LINE OF VIOLIN CANYON RD.
 (N. 89° 52' 38" E.) AS SHOWN ON C.S.B-5092.


COUNTY SURVEYOR'S MAP NO.		REVISION	
B-5220		NO.	DATE
SHEET 1 OF 4 SHEETS			
FILED: <i>Page 28</i> 1976			
<i>R. J. Mitchell</i>			
SURVEYED			
JULY - AUG 1971			
REFERENCE			
F. B. 3857			
JOB NUMBER	INDEX MAP NO.		
0056.12	278-097		

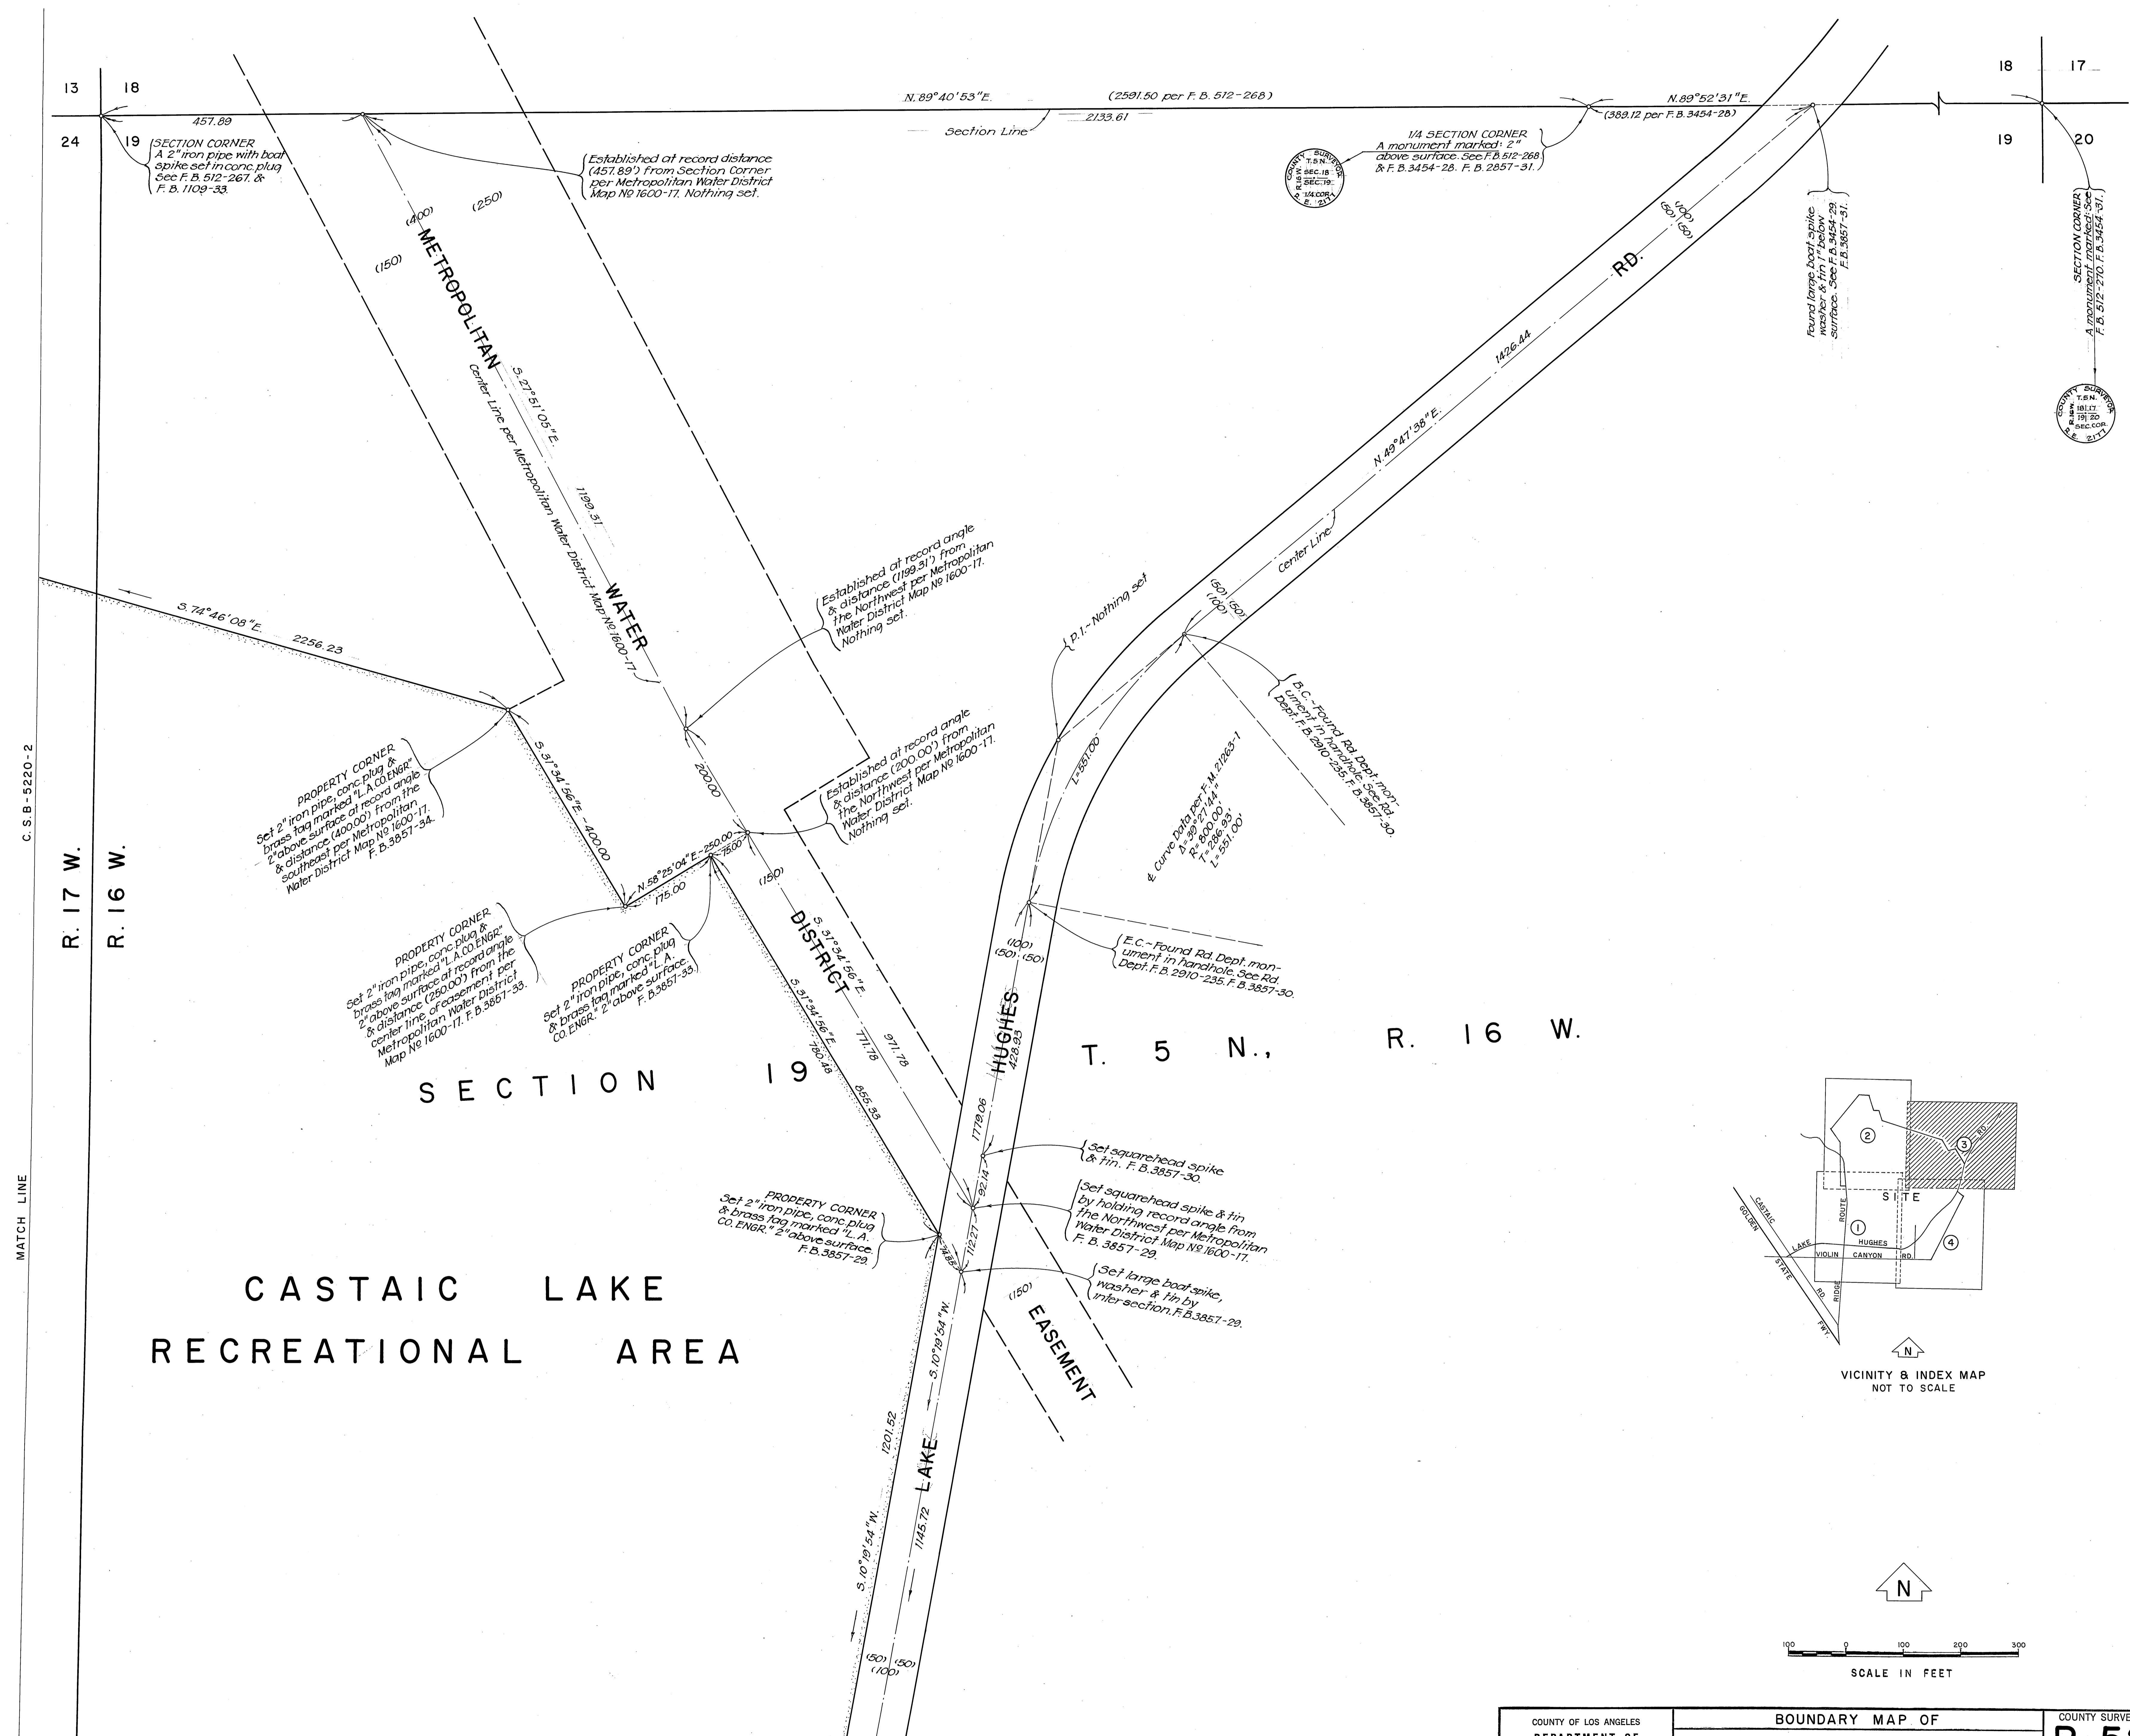

CASTAIC LAKE RECREATIONAL AREA

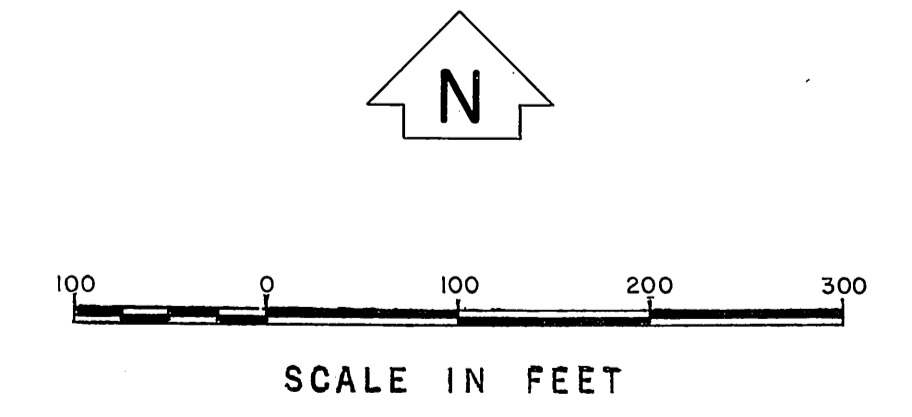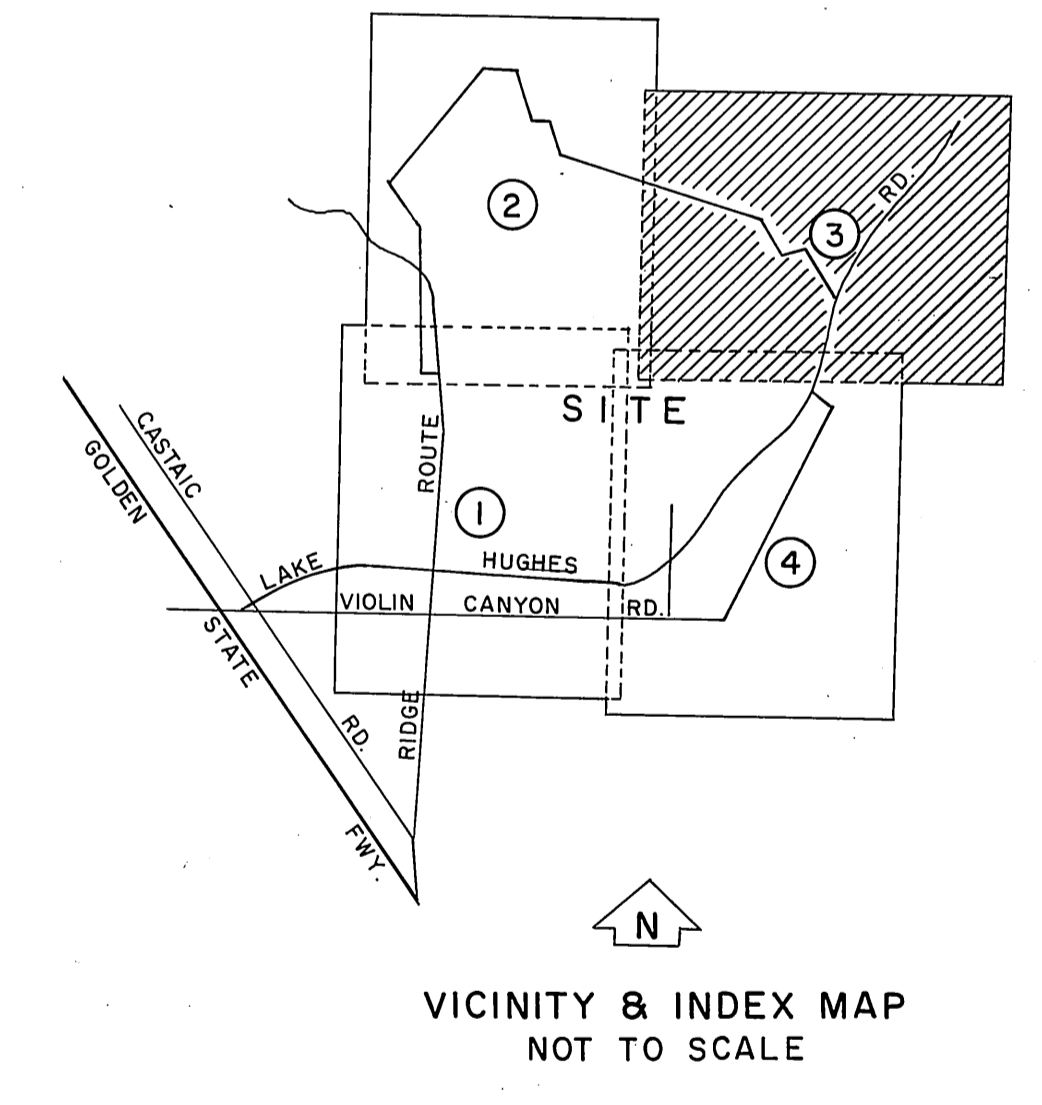

COUNTY OF LOS ANGELES DEPARTMENT OF COUNTY ENGINEER HARVEY T. BRANDT—COUNTY ENGINEER PREPARED BY SURVEY DIVISION GEORGE J. FRANCISCHINI—DIVISION ENGINEER J. S. MENWIE SURVEYED BY A. S. GUIZADO CHECKED BY R. HILARIO DRAWN BY M. HAMASU	BOUNDARY MAP OF CASTAIC LAKE RECREATIONAL AREA FOR TOPOGRAPHY SEE SURVEY DIVISION FILE MAP NO. P.T. J-51. BASIS OF BEARINGS THE CENTER LINE OF VIOLIN CANYON RD. (N. 89° 52' 38" E.) AS SHOWN ON C.S.B-5092.		COUNTY SURVEYOR'S MAP NO. B-5220 SHEET 3 OF 4 SHEETS FILED: <i>Jens ZB</i> , 19 <i>7th</i> <i>Rif. Monte Lillo</i> COUNTY SURVEYOR JULY - AUG. 1971 REFERENCE F. B. 3857	REVISION NO. BY DATE
	JOB NUMBER 0056.12		INDEX MAP NO. 278-057	

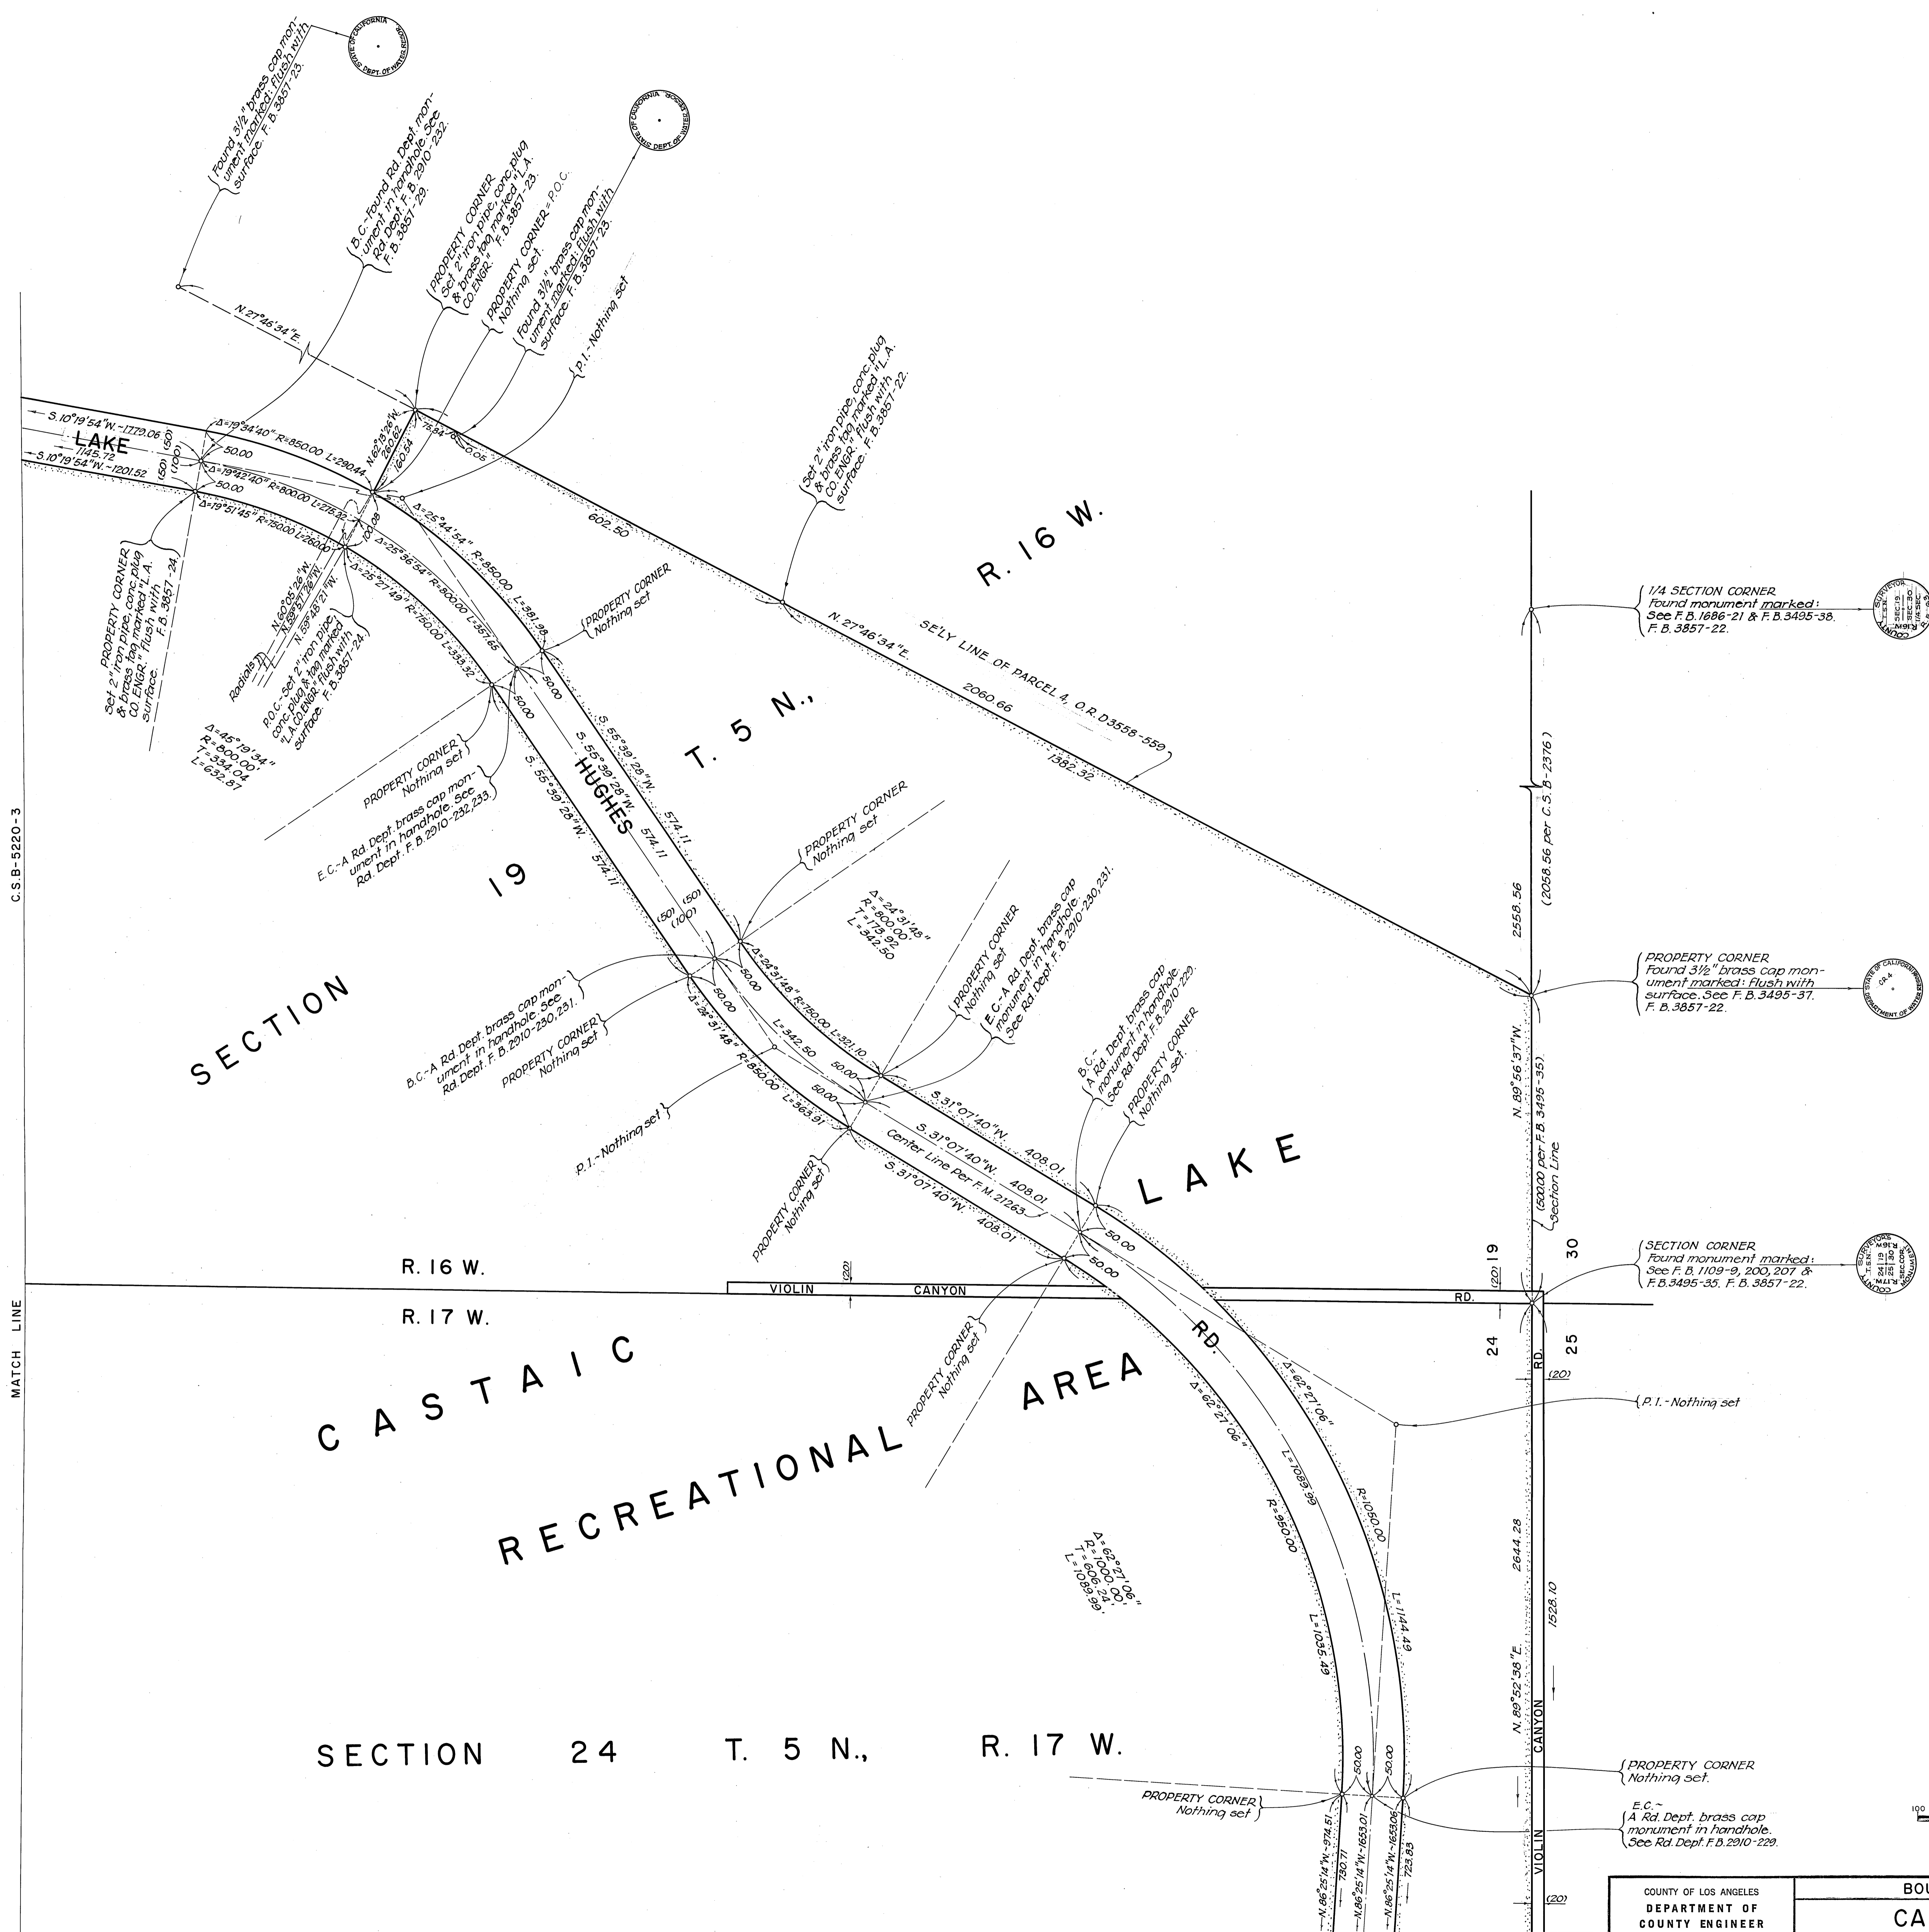


C.S.B-5220-3


MATCH LINE

MATCH LINE

C.S.B-5220-1

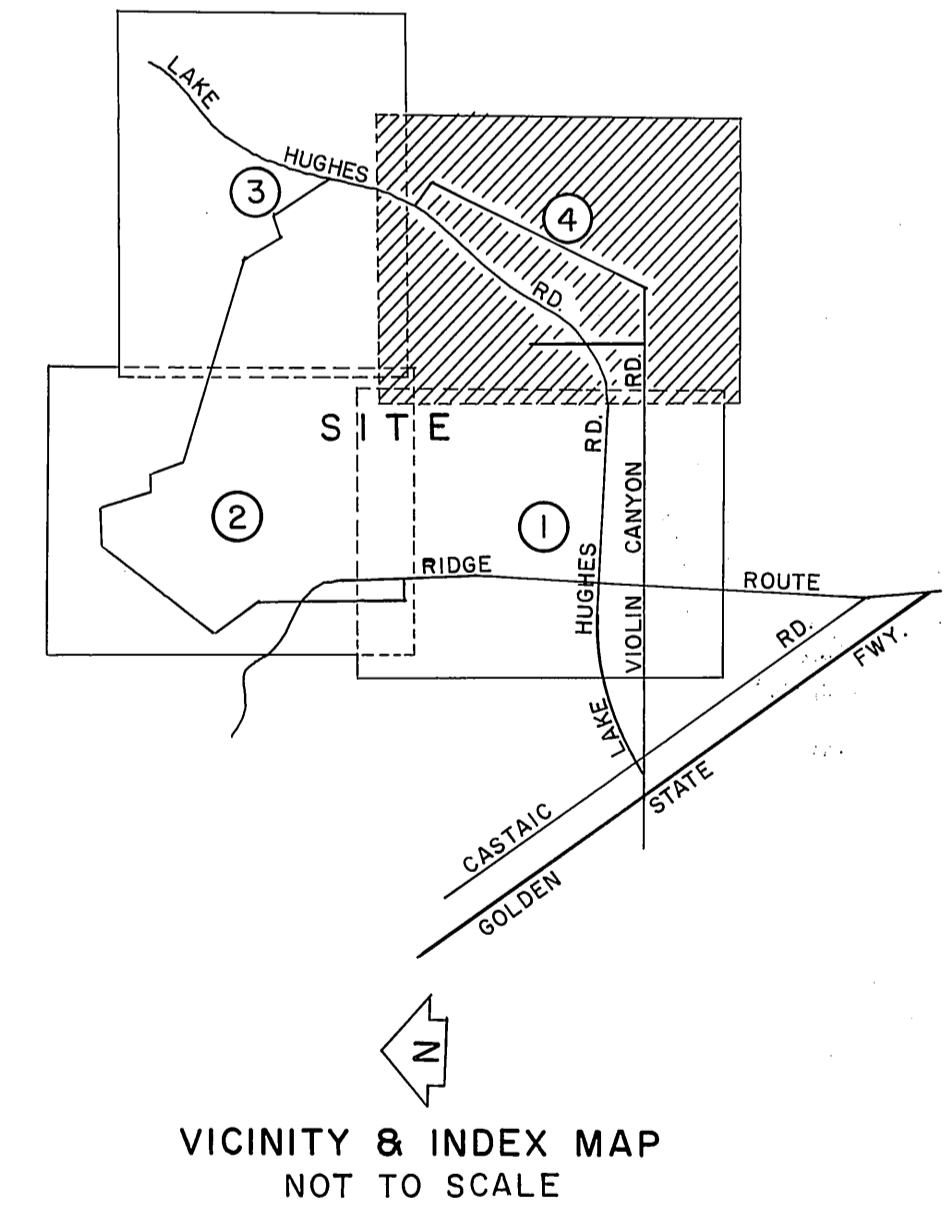

VICINITY & INDEX MAP NOT TO SCALE

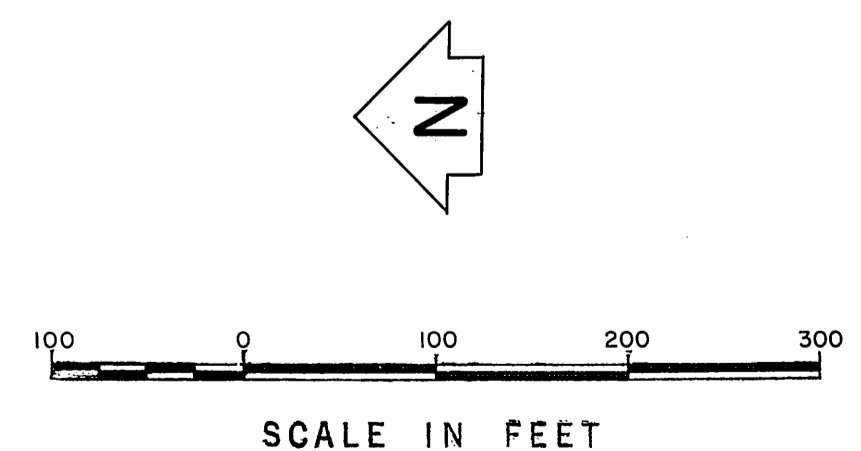

COUNTY OF LOS ANGELES DEPARTMENT OF COUNTY ENGINEER HARVEY T. BRANDT—COUNTY ENGINEER PREPARED BY SURVEY DIVISION GEORGE J. FRANCISCHINI—DIVISION ENGINEER J. P. MENUE SURVEYED BY A. C. SUZUADO CHECKED BY R. HILARIO DRAWN BY M. HAMASU	BOUNDARY MAP OF CASTAIC LAKE RECREATIONAL AREA		COUNTY SURVEYOR'S MAP NO. B-5220		REVISION NO. BY DATE
	SHEET 4 OF 4 SHEETS FILED: <i>June 28 1971</i>		DEPUTY <i>[Signature]</i>		SURVEYED JULY - AUG. 1971
	FOR TOPOGRAPHY SEE SURVEY DIVISION FILE MAP NO. P.T. J-51.		REFERENCE F. B. 3857		JOB NUMBER 0056.12
	BASIS OF BEARINGS THE CENTER LINE OF VIOLIN CANYON RD. (N. 89° 52' 38" E.) AS SHOWN ON C.S.B-5092.		JOB NUMBER 254-097 279-057		DATE 1971