


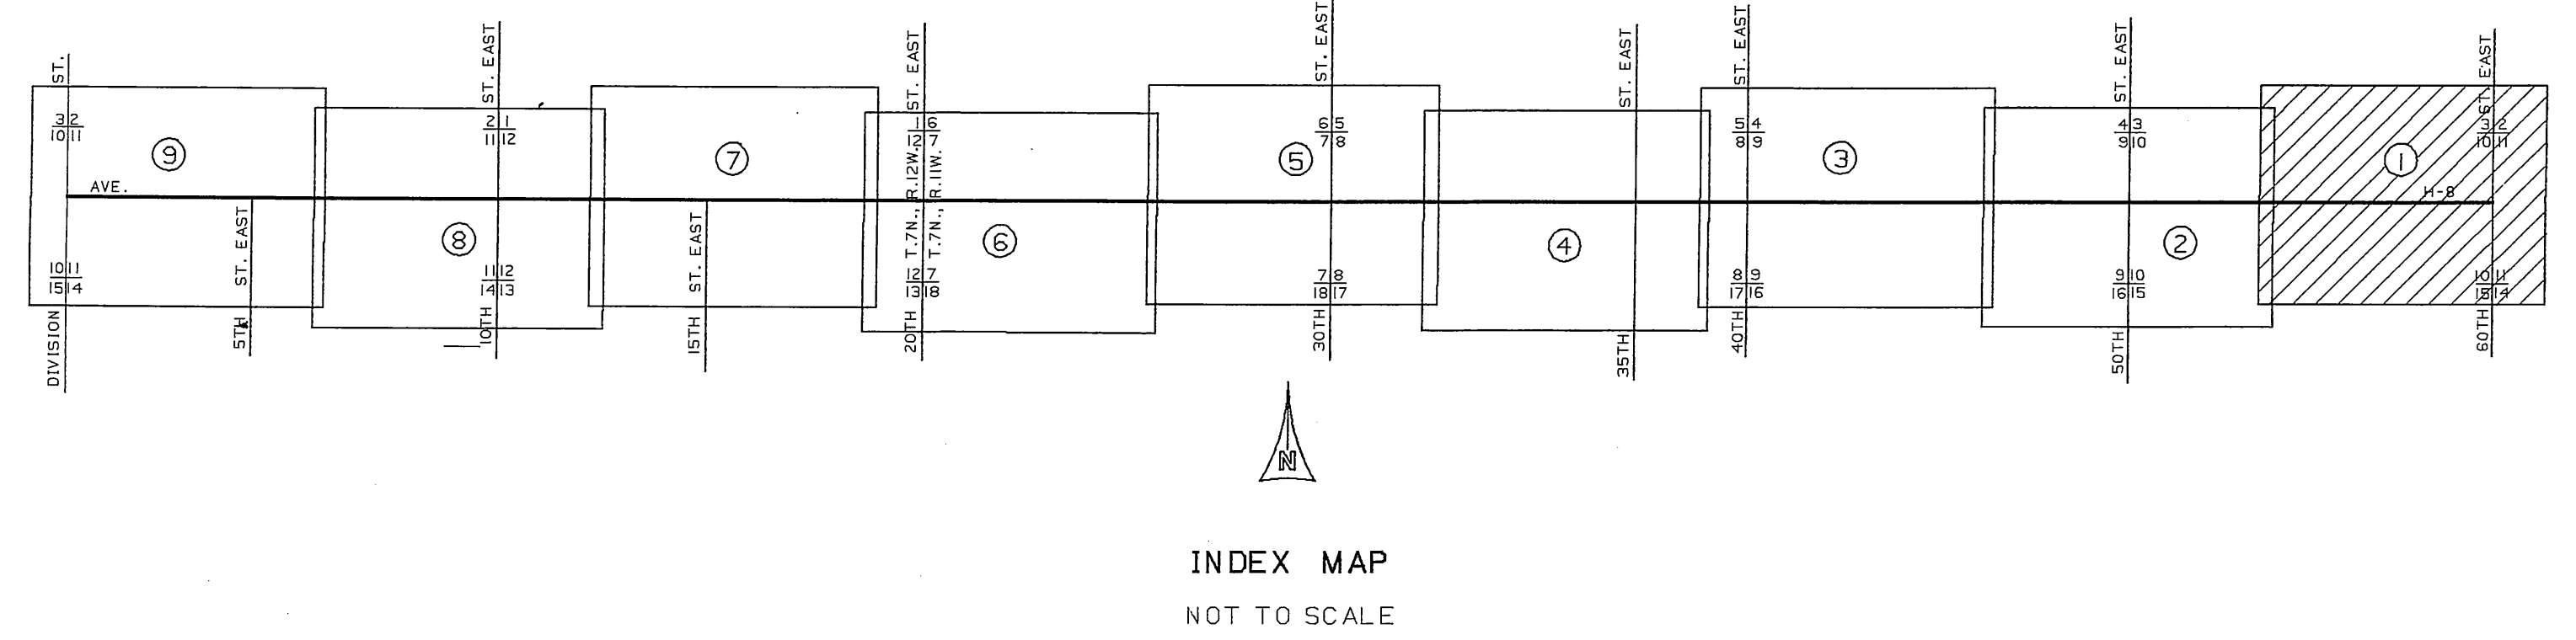


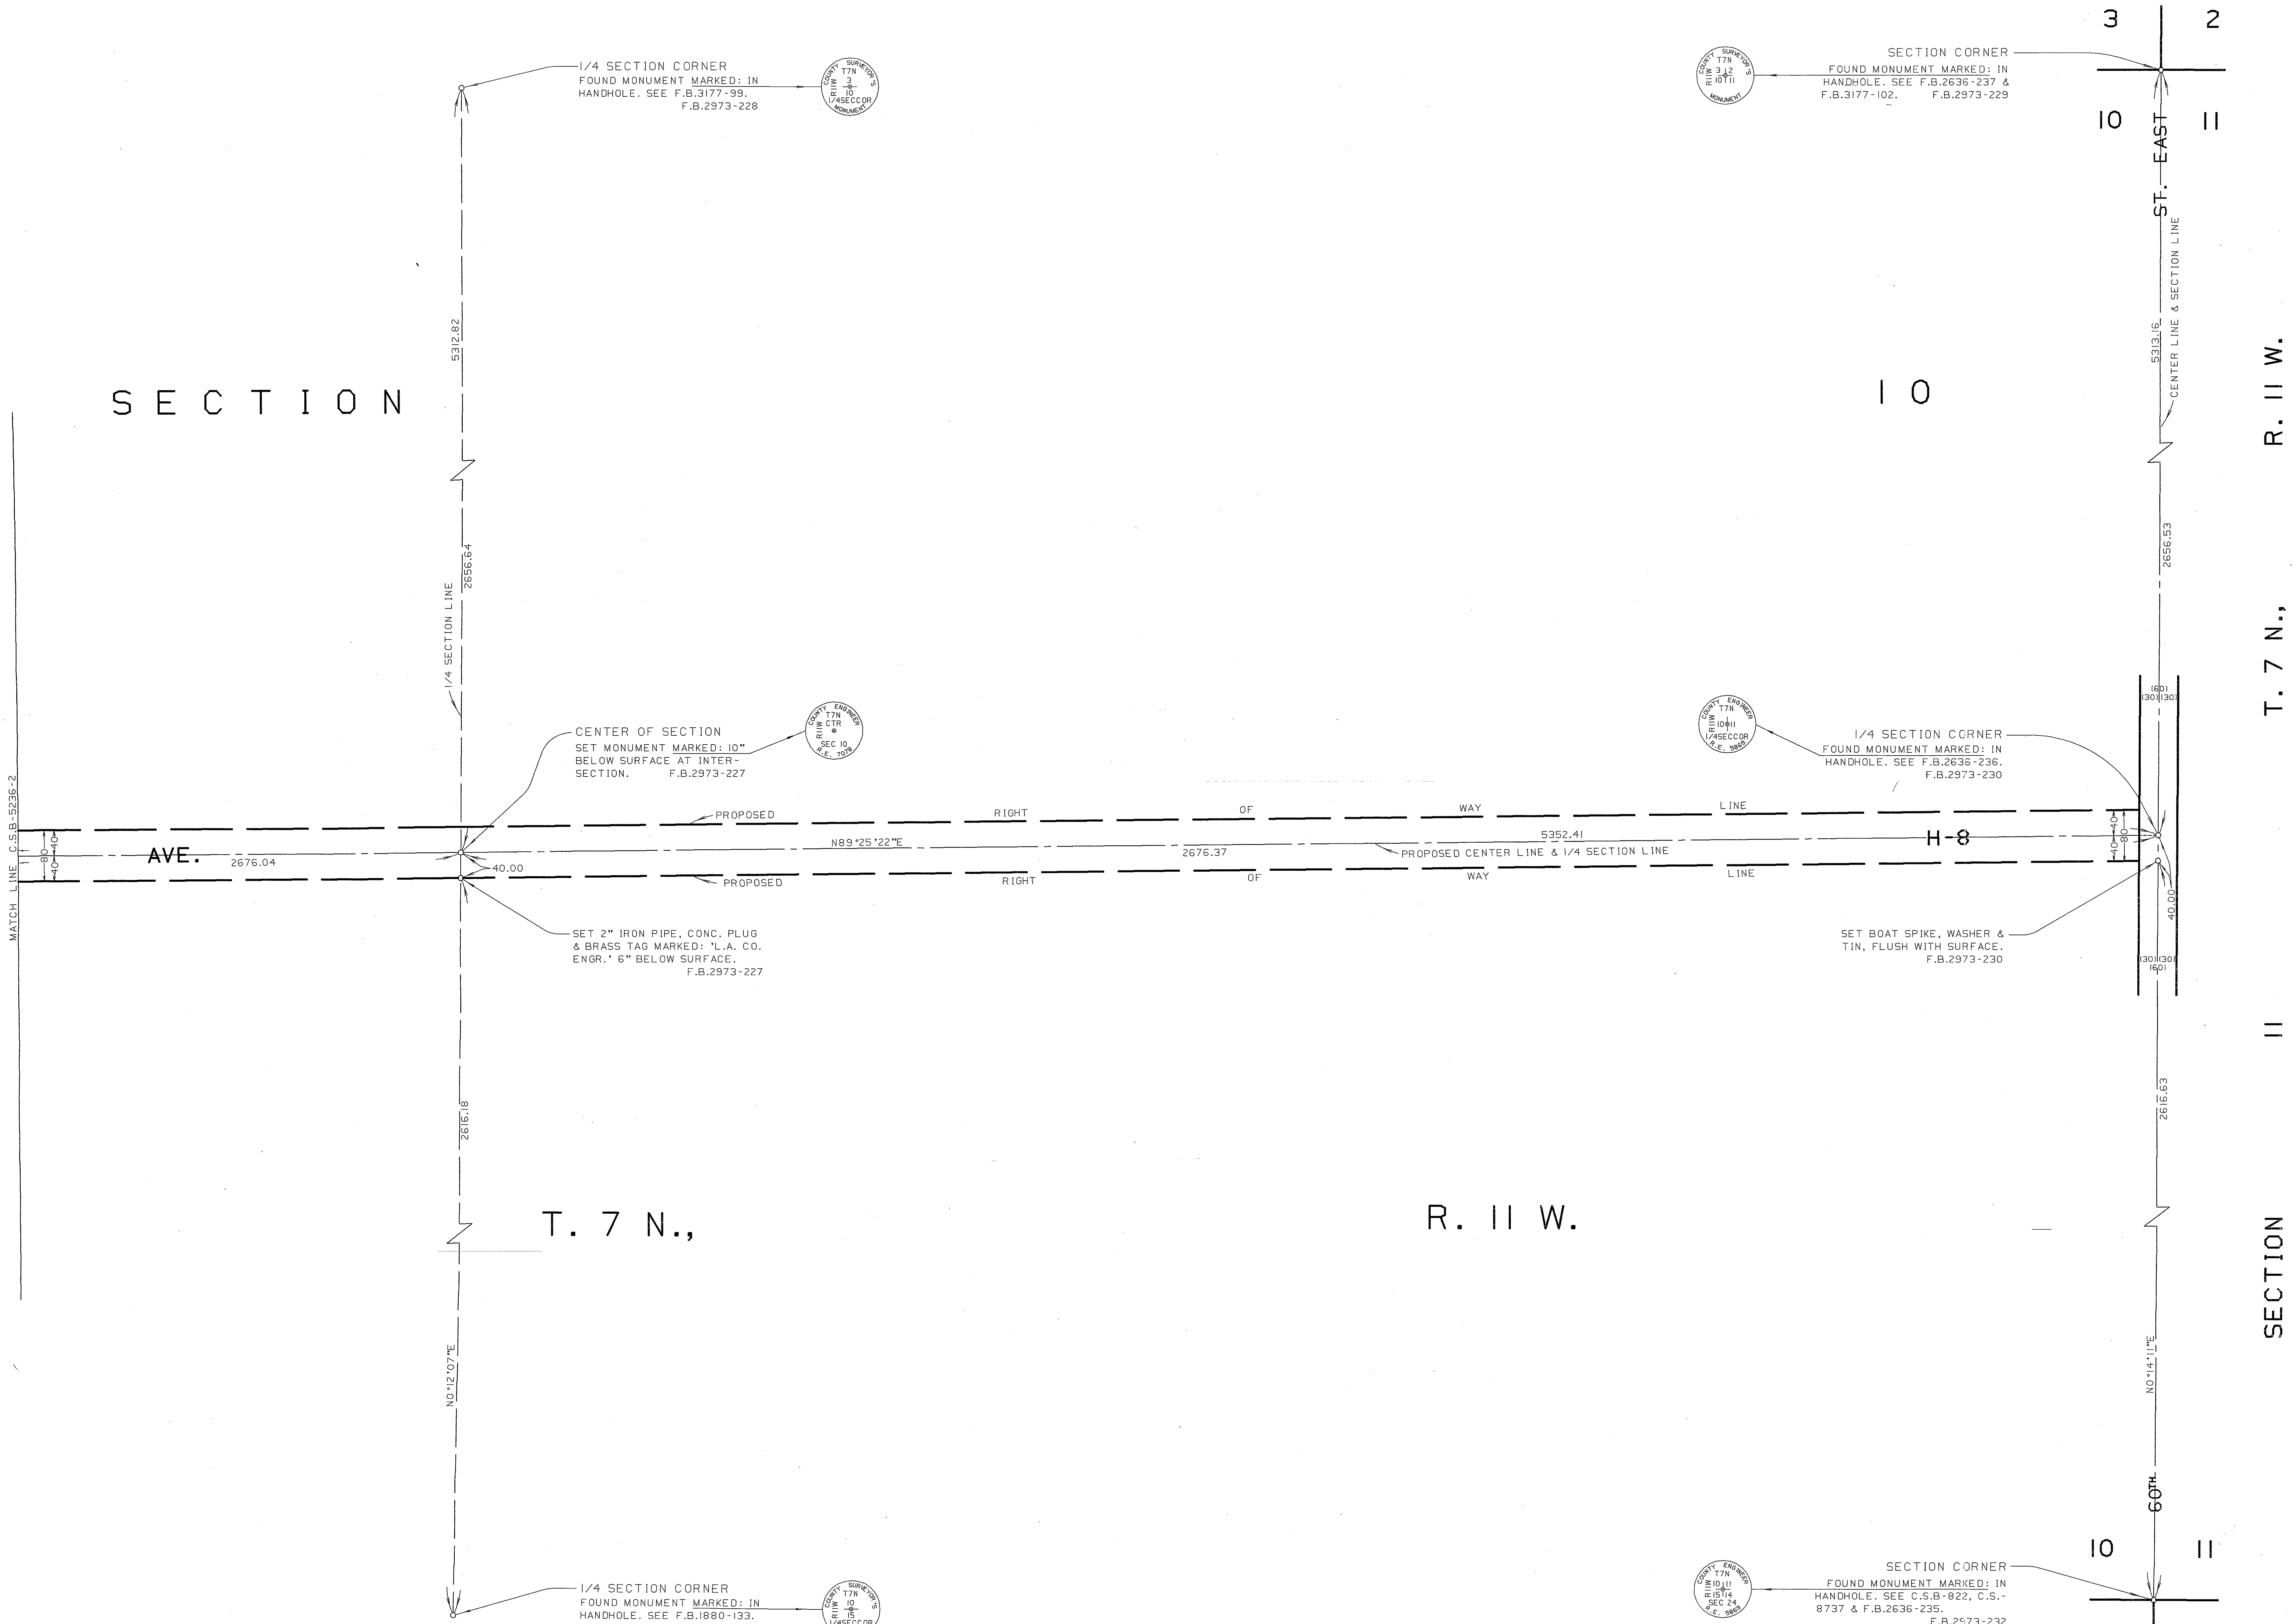

NOTE:  
AVENUE H-8 FROM 60TH STREET EAST TO DIVISION STREET WAS DELETED FROM COUNTY GENERAL PLAN BY ACTION OF THE BOARD OF SUPERVISORS NOVEMBER 25, 1980. THIS MAP SHOWS THE LOCATION OF MONUMENTS SET PRIOR TO THAT DATE AND IS FILED IN CONFORMANCE WITH SECTION 8762 AND FOLLOWS THE CALIFORNIA LAND SURVEYORS ACT.

|   |   |   |
|---|---|---|
| COUNTY OF LOS ANGELES<br>DEPARTMENT OF<br>PUBLIC WORKS<br>T. A. TIDEMANSON - COUNTY ENGINEER<br>PREPARED BY<br>MAPPING AND PROPERTY MANAGEMENT<br>DIVISION<br>AND<br>SURVEY DIVISION<br>SURVEYED BY <u>S. HALISKY</u><br>CHECKED BY <u>R. HILARIO</u><br>DRAWN BY <u>S. MASUDA</u> | MAP OF<br><b>AVENUE H-8</b><br>FROM<br><b>60TH STREET EAST</b><br>TO<br><b>DIVISION STREET</b><br>BASIS OF BEARINGS<br>THE CENTERLINE OF 40TH ST. EAST (N0° 02' 49" W)<br>AS SHOWN ON C.S.B-5063-7 | COUNTY SURVEYOR'S MAP NO.<br><b>B-5236</b><br>SHEET 1 OF 9 SHEETS<br>FILED: <u>11/15/72</u> 19 <u>72</u><br>BY <u>ASST. DEPUTY DIRECTOR</u><br>SURVEYED<br>JANUARY 1969 - MAY 1972<br>REFERENCE<br>F.B. 2973<br>JOB NUMBER<br>0208.11<br>INDEX MAP NO.<br>70 |
|---|---|---|

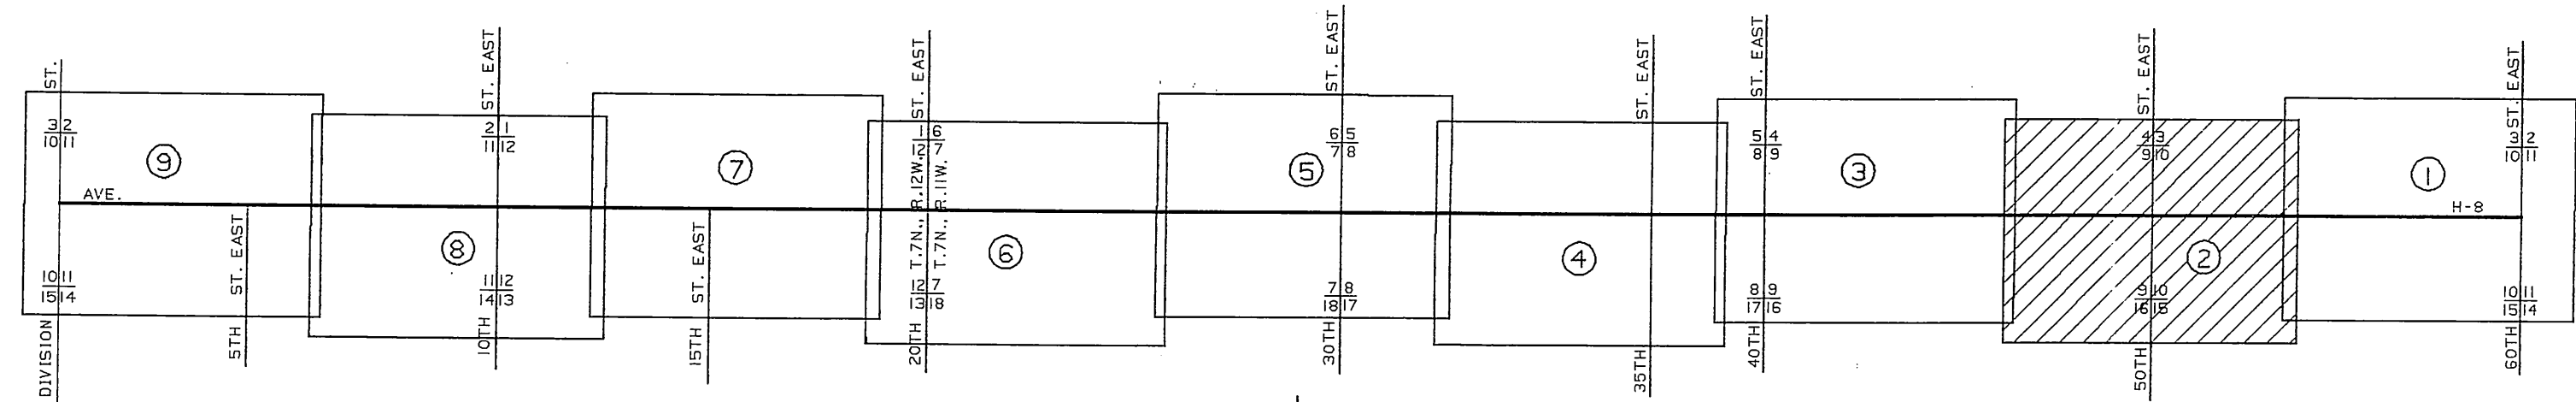


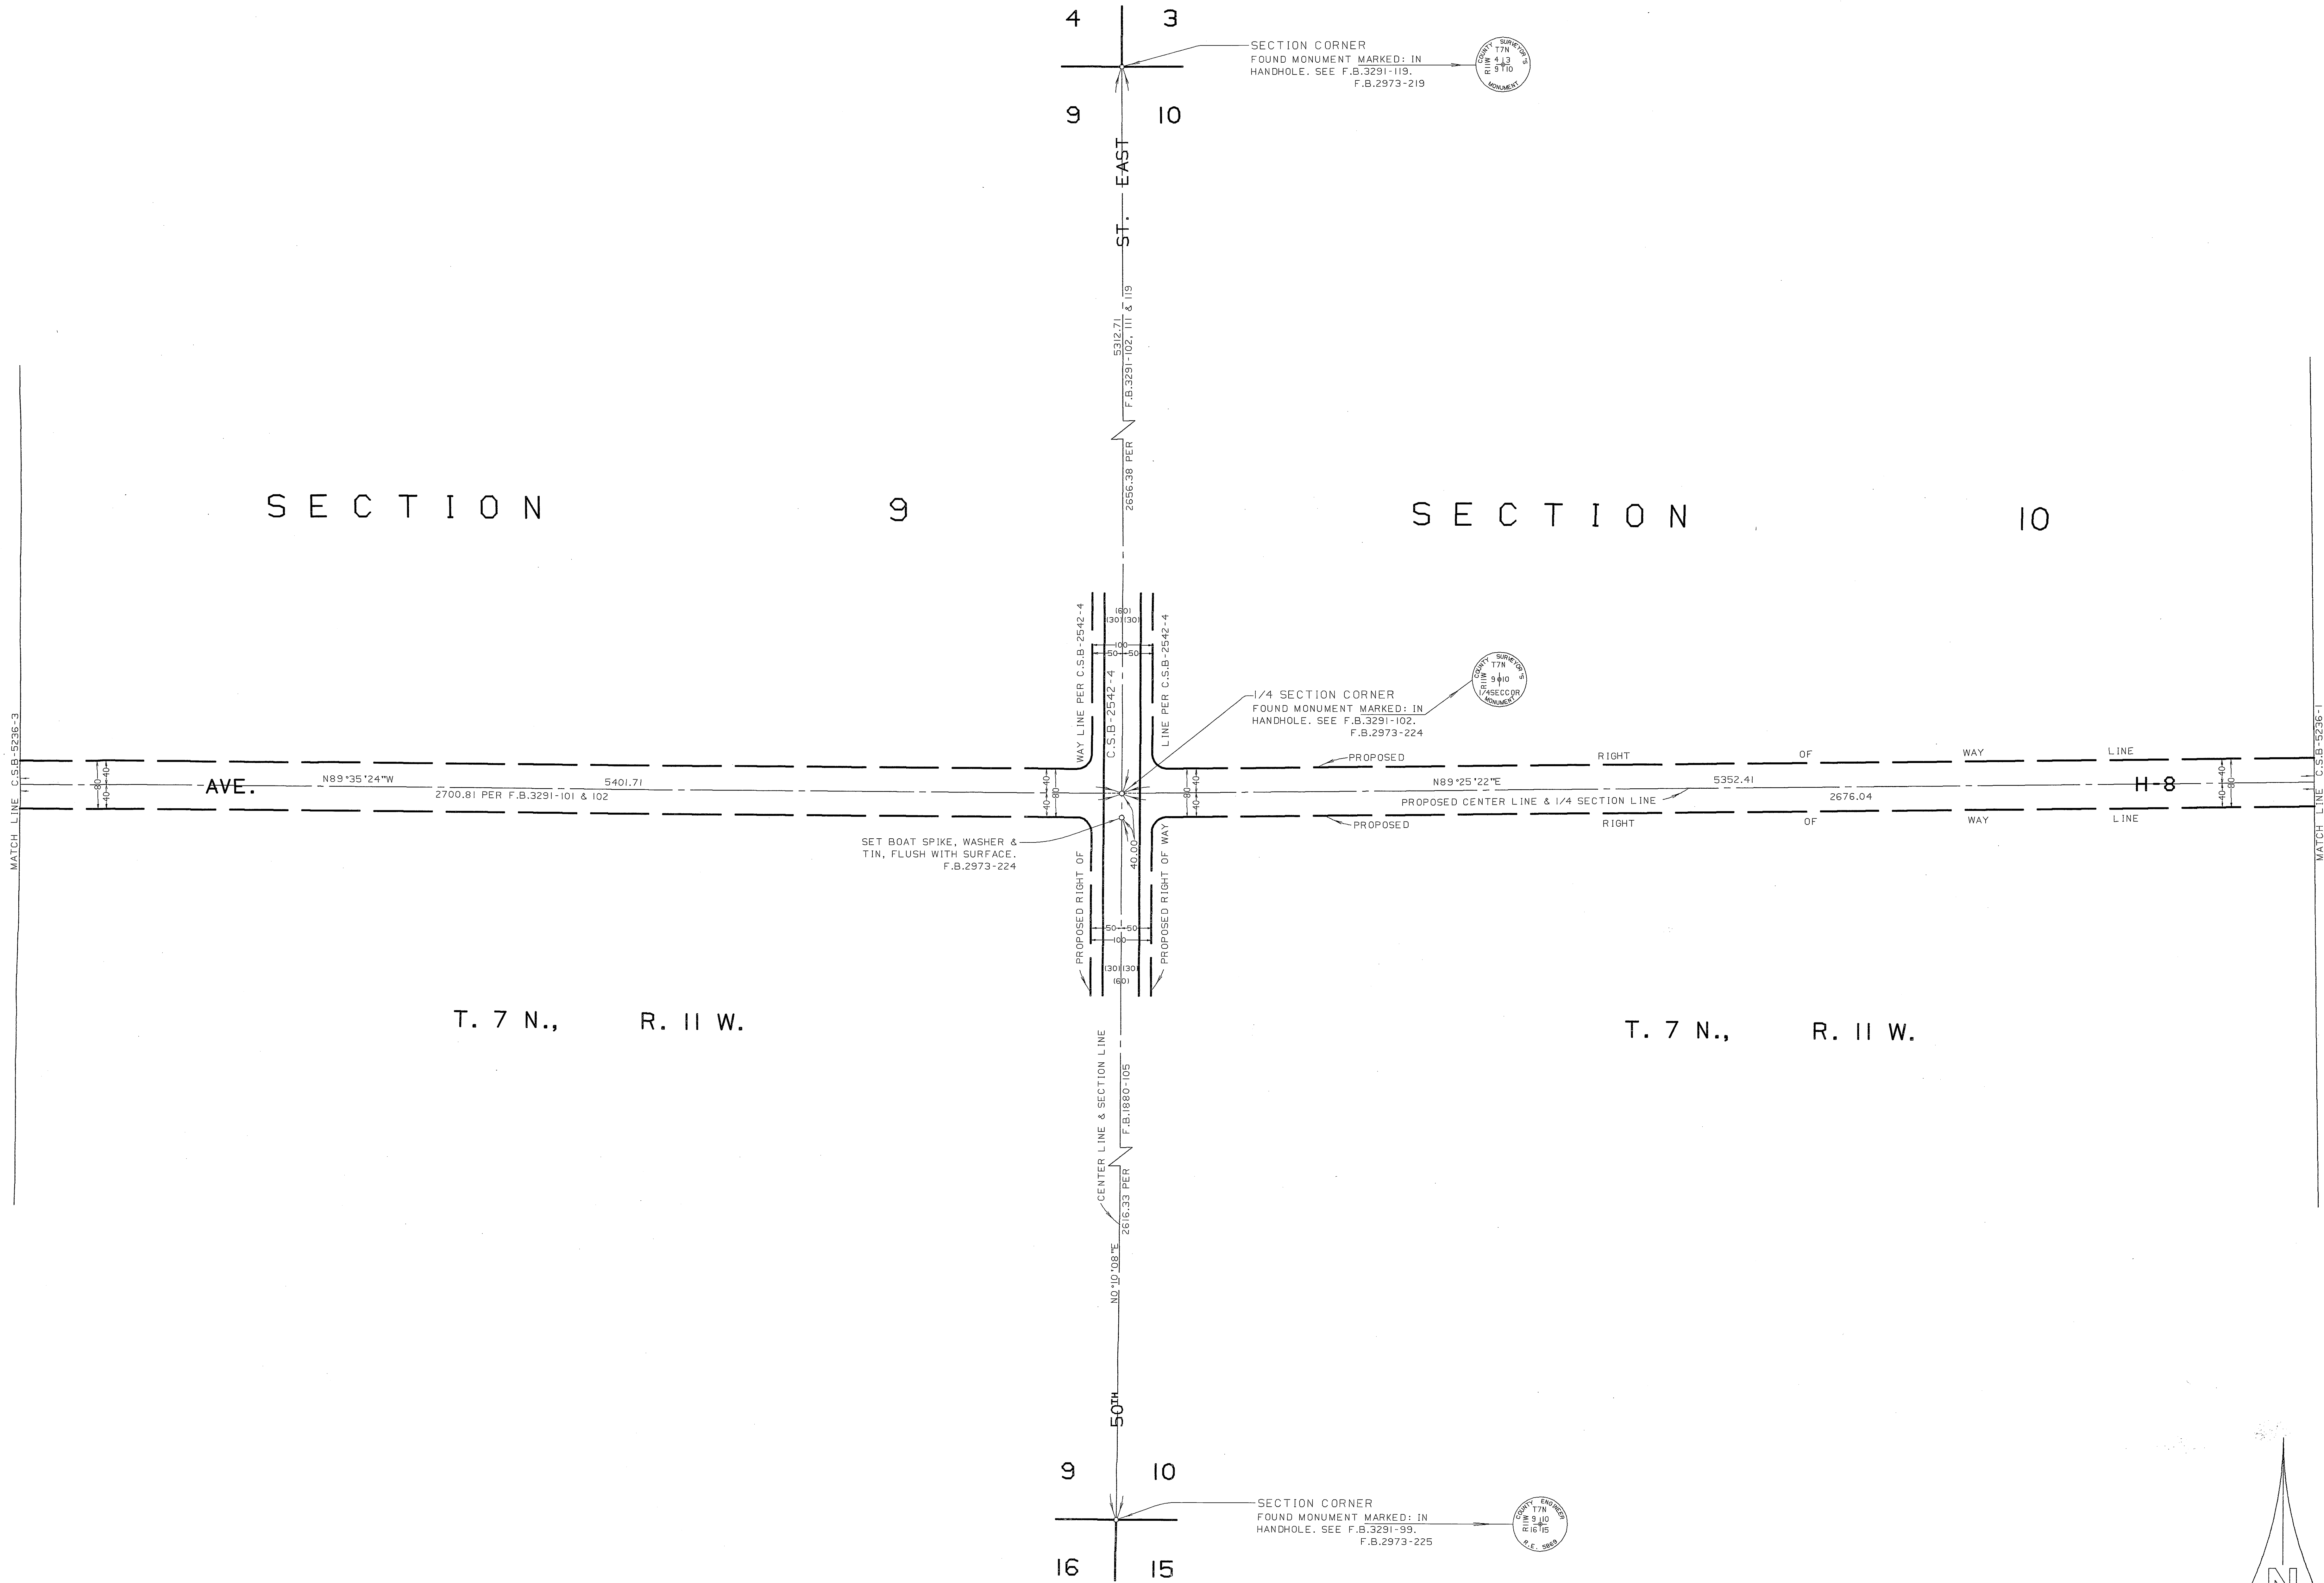



INDEX MAP  
NOT TO SCALE

NOTE:  
AVENUE H-8 FROM 60TH STREET EAST  
TO DIVISION STREET WAS DELETED FROM  
COUNTY GENERAL PLAN BY ACTION OF  
THE BOARD OF SUPERVISORS NOVEMBER 25,  
1980. THIS MAP SHOWS THE LOCATION OF  
MONUMENTS SET PRIOR TO THAT DATE AND  
IS FILED IN CONFORMANCE WITH SECTION  
8762 AND FOLLOWS THE CALIFORNIA LAND  
SURVEYORS ACT.

|   |   |   |
|---|---|---|
| COUNTY OF LOS ANGELES<br>DEPARTMENT OF<br>PUBLIC WORKS<br>T. A. TIDEMANSON - COUNTY ENGINEER<br>PREPARED BY<br>MAPPING AND PROPERTY MANAGEMENT<br>DIVISION<br>AND<br>SURVEY DIVISION<br>SURVEYED BY <u>S. L. HALISKY</u><br>CHECKED BY <u>R. L. HILLARIO</u><br>DRAWN BY <u>S. L. MASUDA</u> | MAP OF<br>AVENUE H-8<br>FROM<br>60TH STREET EAST<br>TO<br>DIVISION STREET<br>BASIS OF BEARINGS<br>THE CENTERLINE OF 40TH ST. EAST (N0° 02' 49" W)<br>AS SHOWN ON C.S.B. 5063-7 | COUNTY SURVEYOR'S MAP NO<br><b>B-5236</b><br>SHEET 2 OF 9 SHEETS<br>FILED <u>1985</u><br>ASST. DEPUTY DIRECTOR<br>SURVEYED<br>JANUARY 1968 - MAY 1972<br>REFERENCE<br>F.B. 2973 |
|   |   | 0208.11   |
|   |   | INDEX MAP NO<br>70   |
|   |   |   |

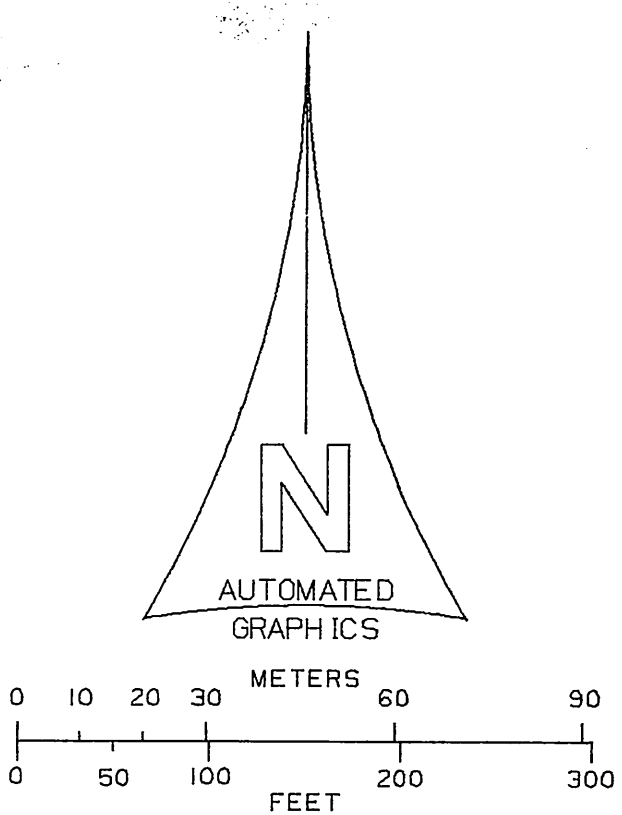




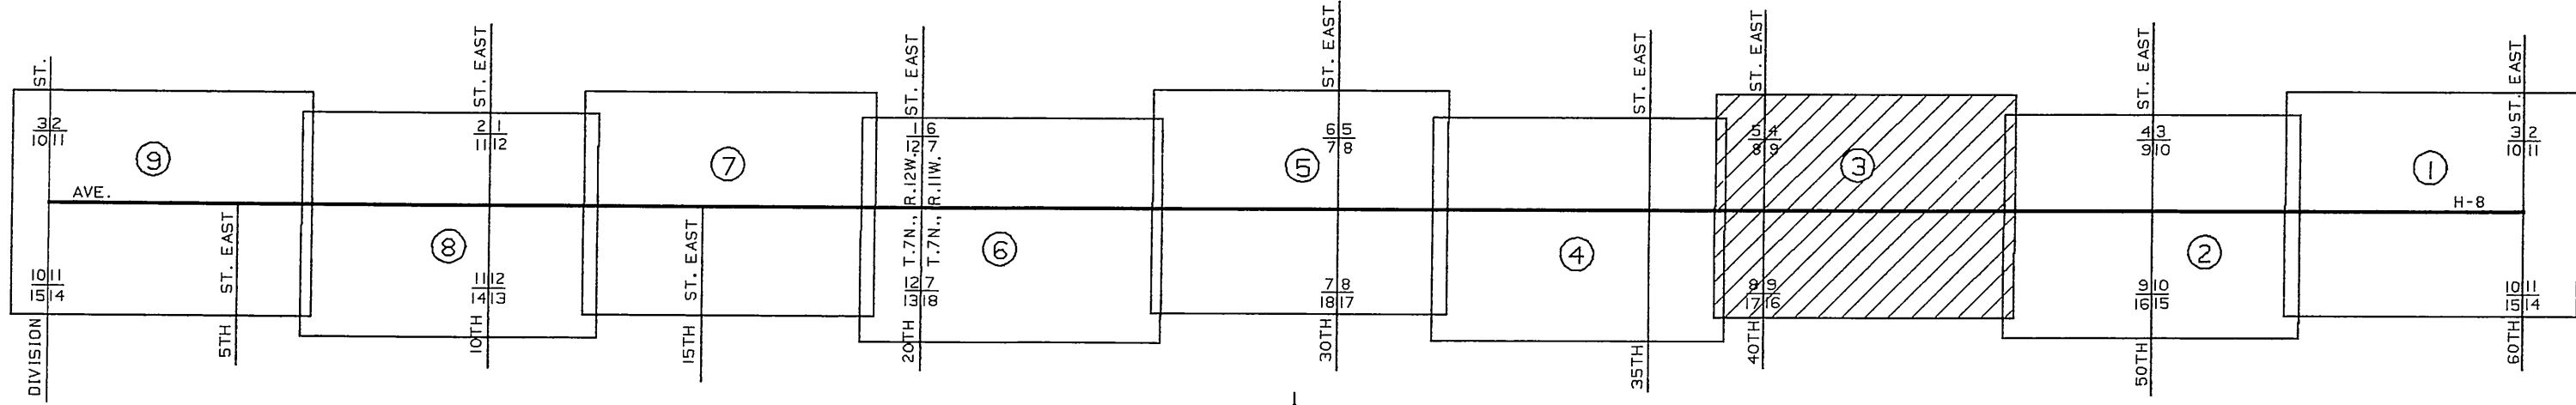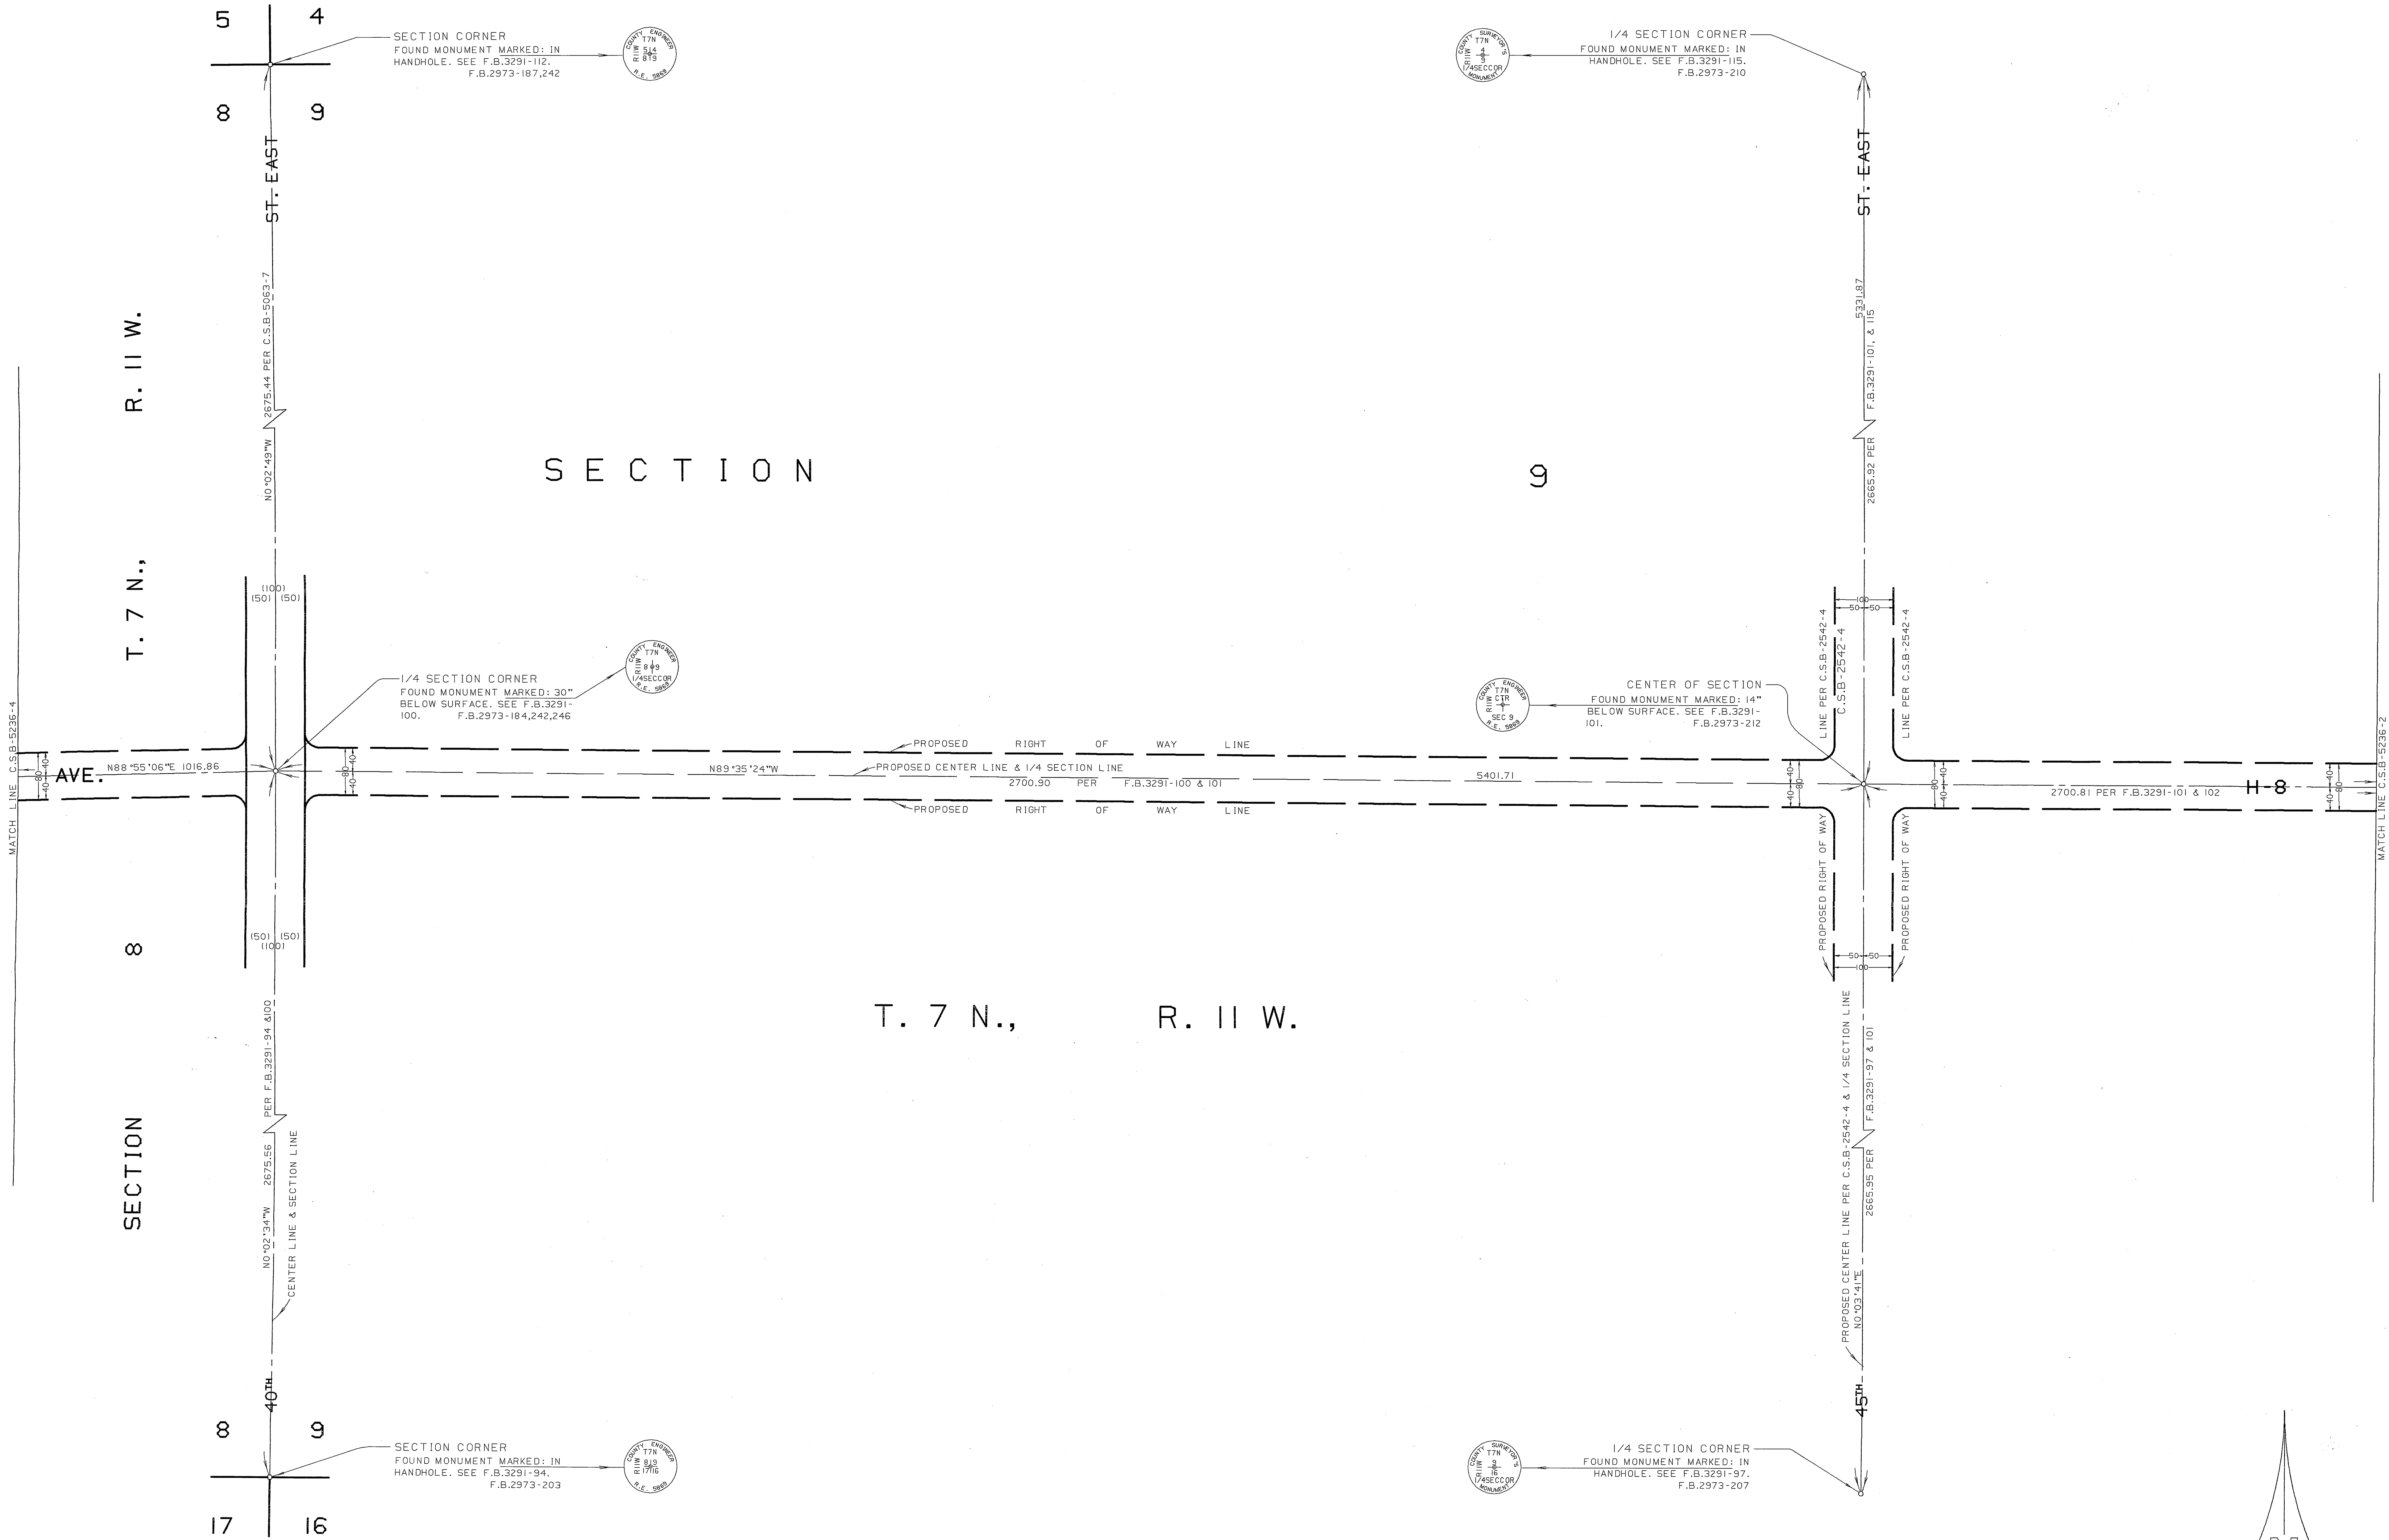


INDEX MAP  
NOT TO SCALE

AVENUE H-8 FROM 60TH STREET EAST TO DIVISION STREET WAS DELETED FROM COUNTY GENERAL PLAN BY ACTION OF THE BOARD OF SUPERVISORS NOVEMBER 25, 1980. THIS MAP SHOWS THE LOCATION OF MONUMENTS SET PRIOR TO THAT DATE AND IS FILED IN CONFORMANCE WITH SECTION 8762 AND FOLLOWS THE CALIFORNIA LAND SURVEYORS ACT.

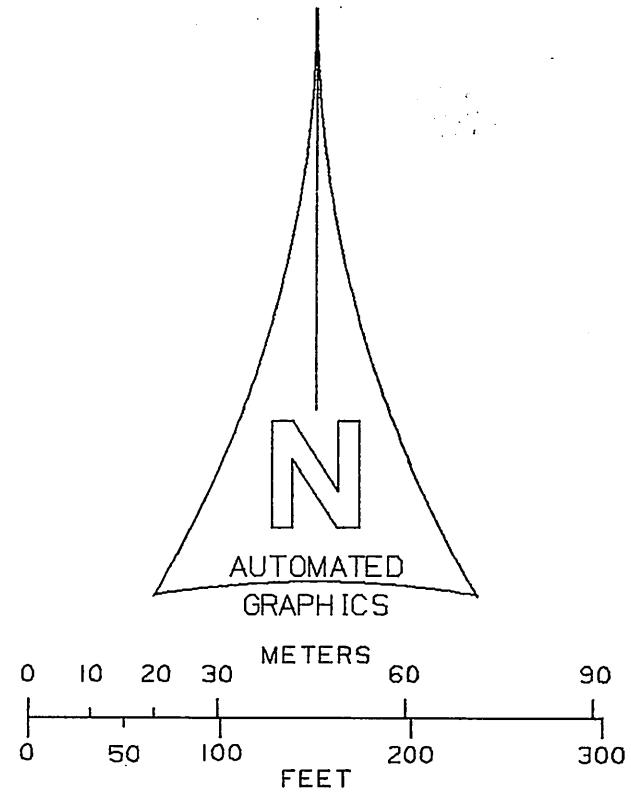


|   |   |   |
|---|---|---|
| COUNTY OF LOS ANGELES<br>DEPARTMENT OF<br>PUBLIC WORKS<br>T. A. TIDEMANSON - COUNTY ENGINEER<br>PREPARED BY<br>MAPPING AND PROPERTY MANAGEMENT<br>DIVISION<br>AND<br>SURVEY DIVISION<br>SURVEYED BY - S. HALISKY -<br>CHECKED BY - R. HILARIO -<br>DRAWN BY - G. MASUDA - | MAP OF<br>AVENUE H-8<br>FROM<br>60TH STREET EAST<br>TO<br>DIVISION STREET<br>BASIS OF BEARINGS<br>THE CENTERLINE OF 40TH ST. EAST (N0° 02' 49"W)<br>AS SHOWN ON C.S.B-5063-7 | COUNTY SURVEYOR'S MAP NO<br>B-5236<br>SHEET 3 OF 9 SHEETS<br>FILED - 11/25/80<br>ASST. DEPUTY DIRECTOR<br>SURVEYED<br>JANUARY 1968 - MAY 1972<br>REFERENCE<br>F.B. 2873<br>JOB NUMBER<br>0208.11<br>INDEX MAP NO<br>70 |
|   |   |   |
|   |   |   |
|   |   |   |
|   |   |   |



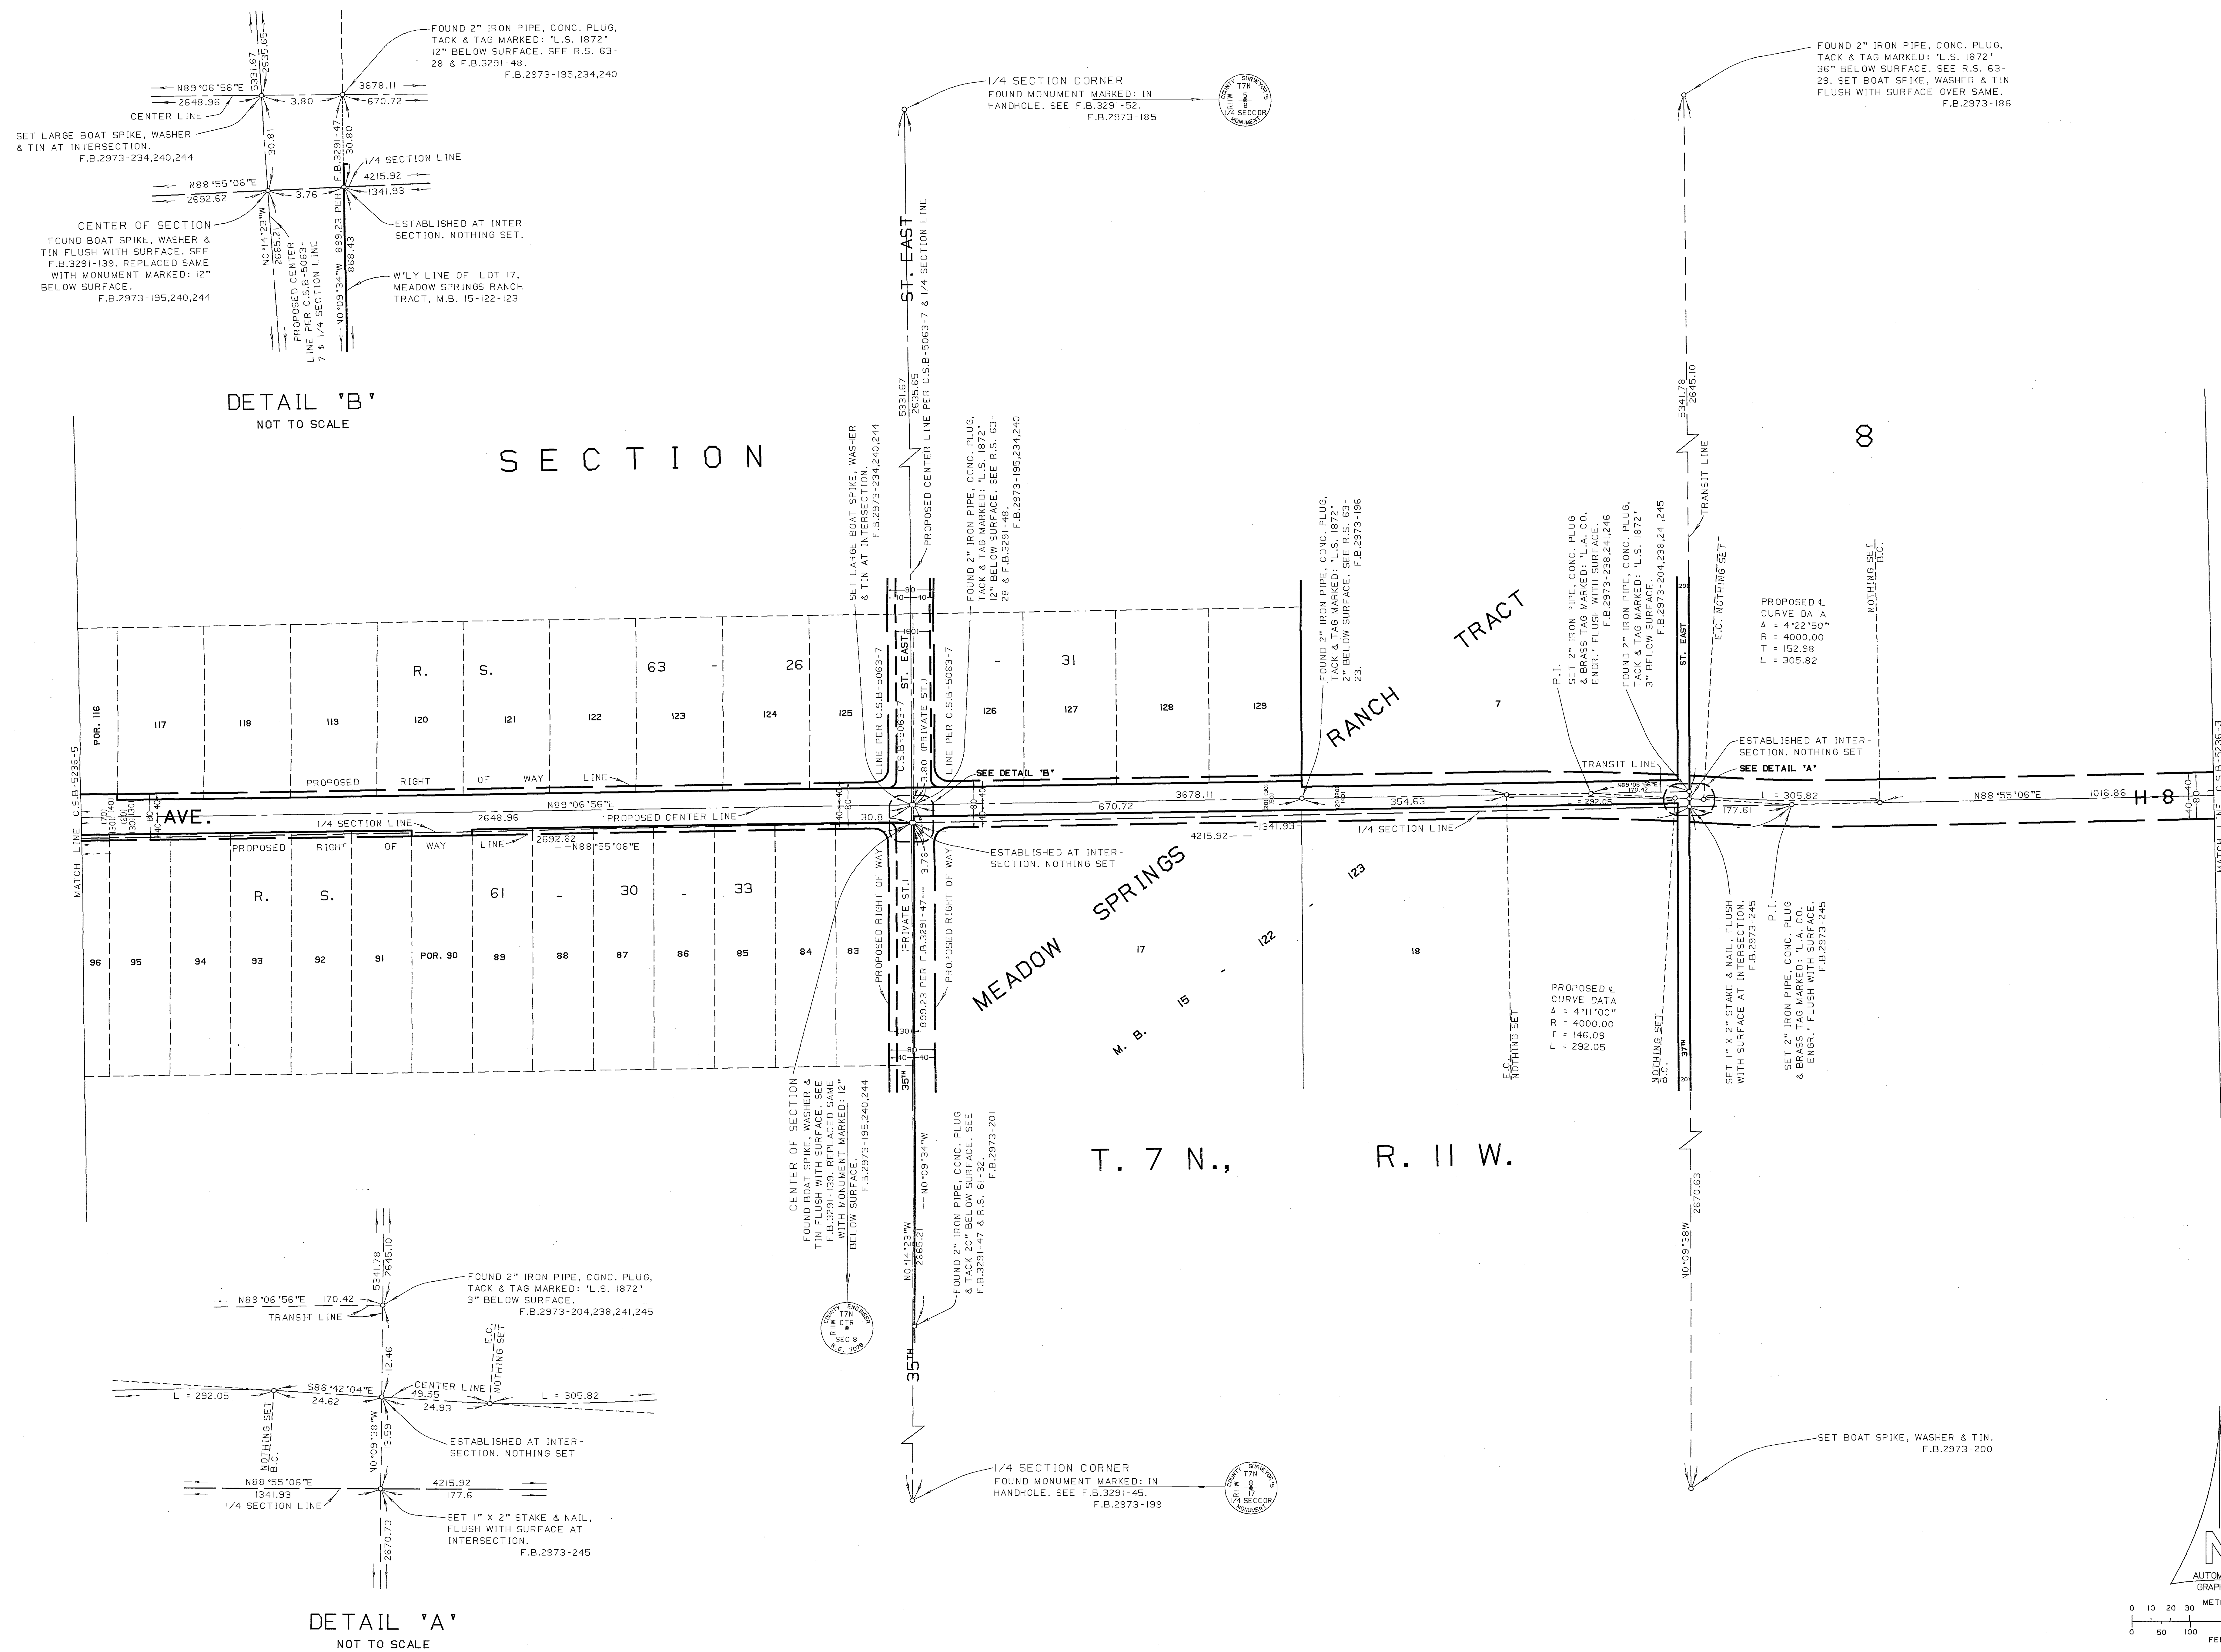




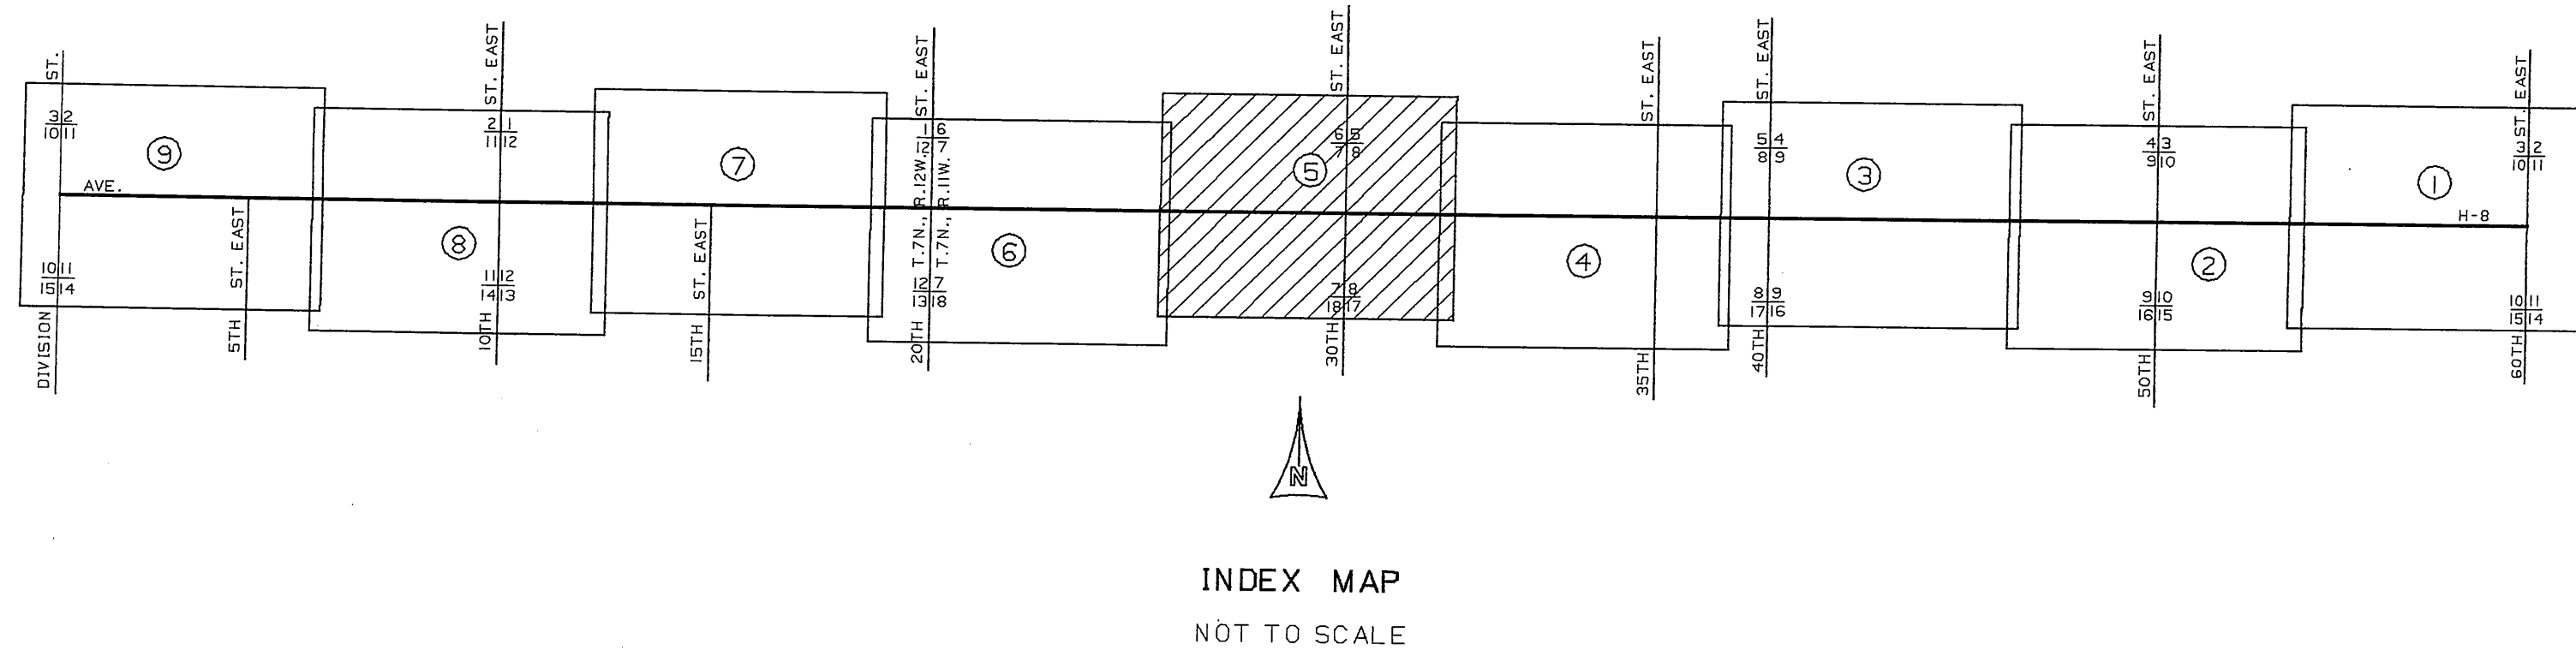

SECTION 7

SECTION 8

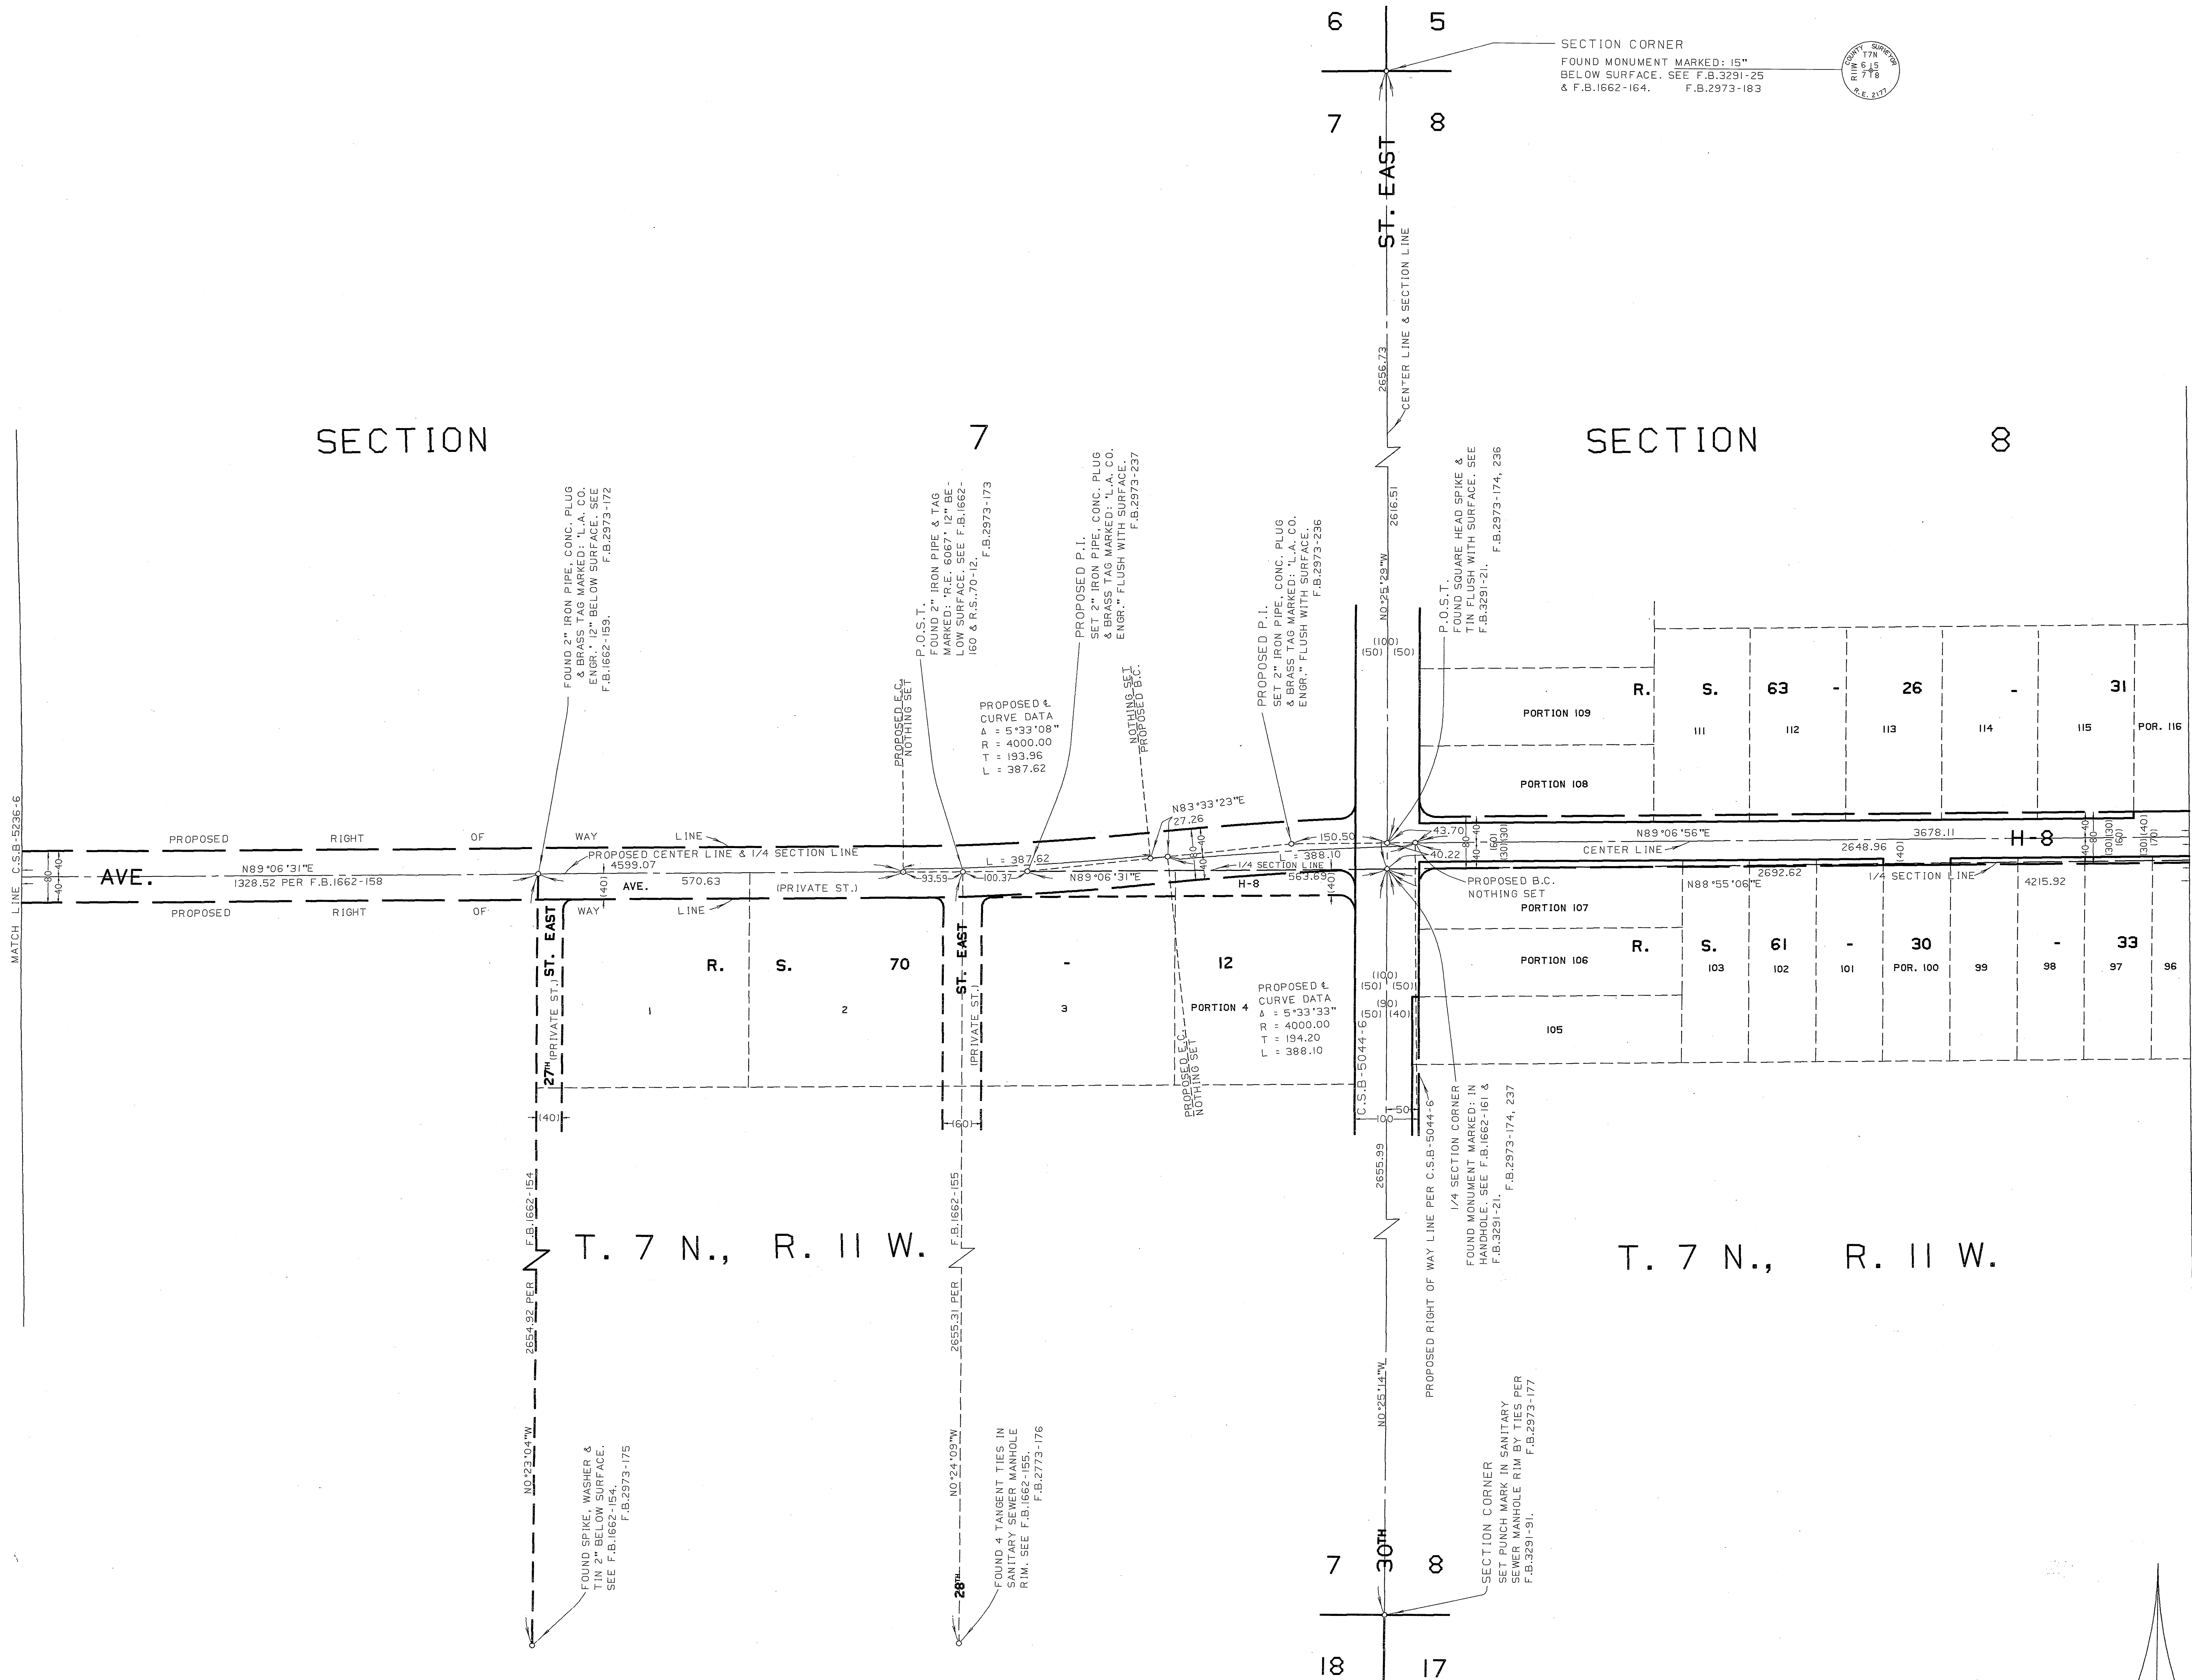


NOTE:

AVENUE H-8 FROM 60TH STREET EAST TO DIVISION STREET WAS DELETED FROM COUNTY GENERAL PLAN BY ACTION OF THE BOARD OF SUPERVISORS NOVEMBER 25, 1980. THIS MAP SHOWS THE LOCATION OF MONUMENTS SET PRIOR TO THAT DATE AND IS FILED IN CONFORMANCE WITH SECTION 8762 AND FOLLOWS THE CALIFORNIA LAND SURVEYORS ACT.



COUNTY OF LOS ANGELES  
DEPARTMENT OF  
PUBLIC WORKS  
T. A. TIDEMANSON - COUNTY ENGINEER  
PREPARED BY  
MAPPING AND PROPERTY MANAGEMENT  
DIVISION  
AND  
SURVEY DIVISION  
SURVEYED BY S. HALISKY  
CHECKED BY R. HILARIO  
DRAWN BY G. MASUDA

MAP OF  
AVENUE H-8  
FROM  
60TH STREET EAST  
TO  
DIVISION STREET  
BASIS OF BEARINGS  
THE CENTERLINE OF 40TH ST. EAST (N0° 02' 49\"/>

COUNTY SURVEYOR'S MAP NO  
B-5236  
SHEET 5 OF 9 SHEETS  
FILED: 11/25/1980  
ASST. DEPUTY DIRECTOR  
SURVEYED  
JANUARY - MAY 1972  
REFERENCE  
F.B. 2973  
JOB NUMBER  
0208.11  
INDEX MAP NO  
70

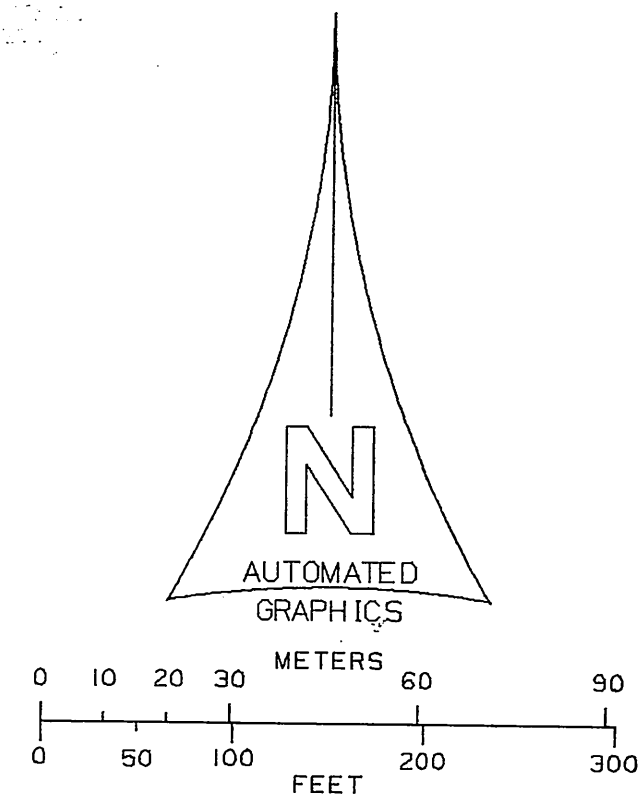



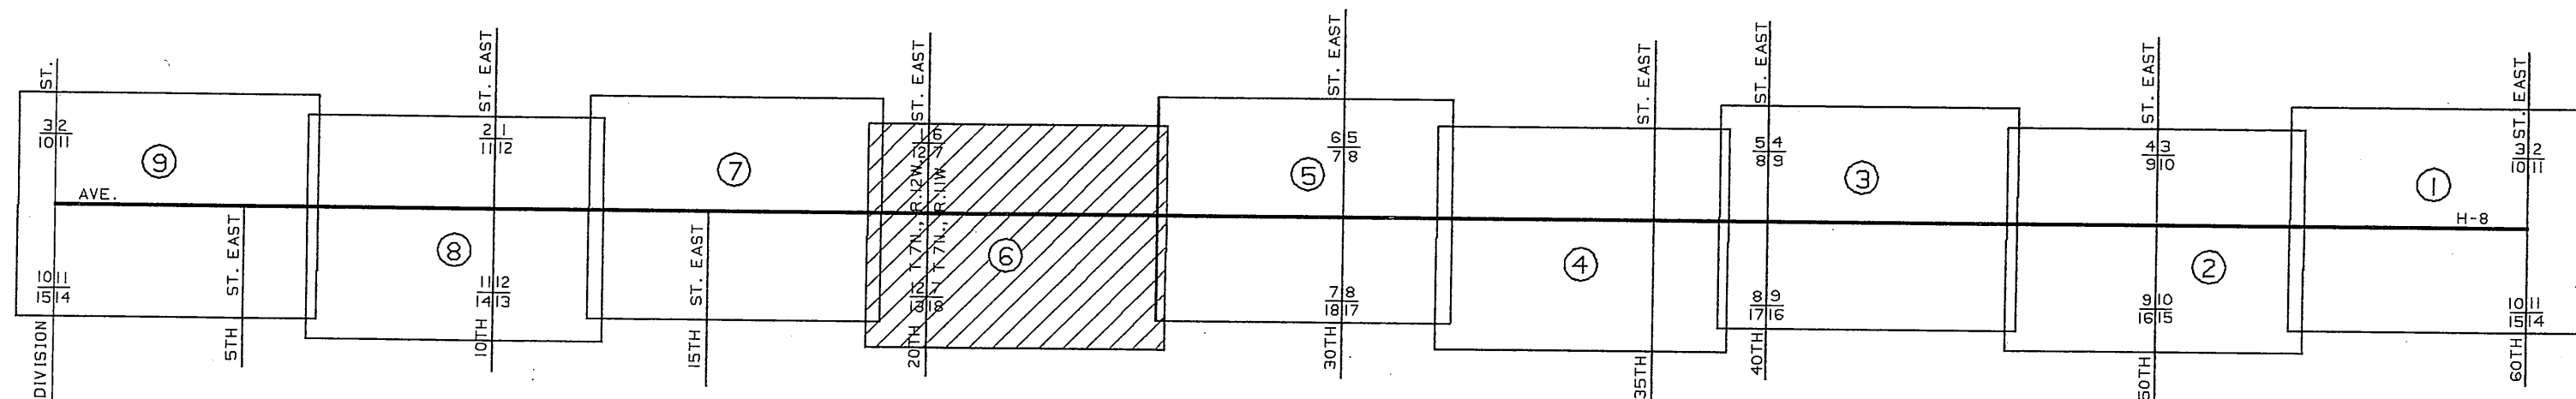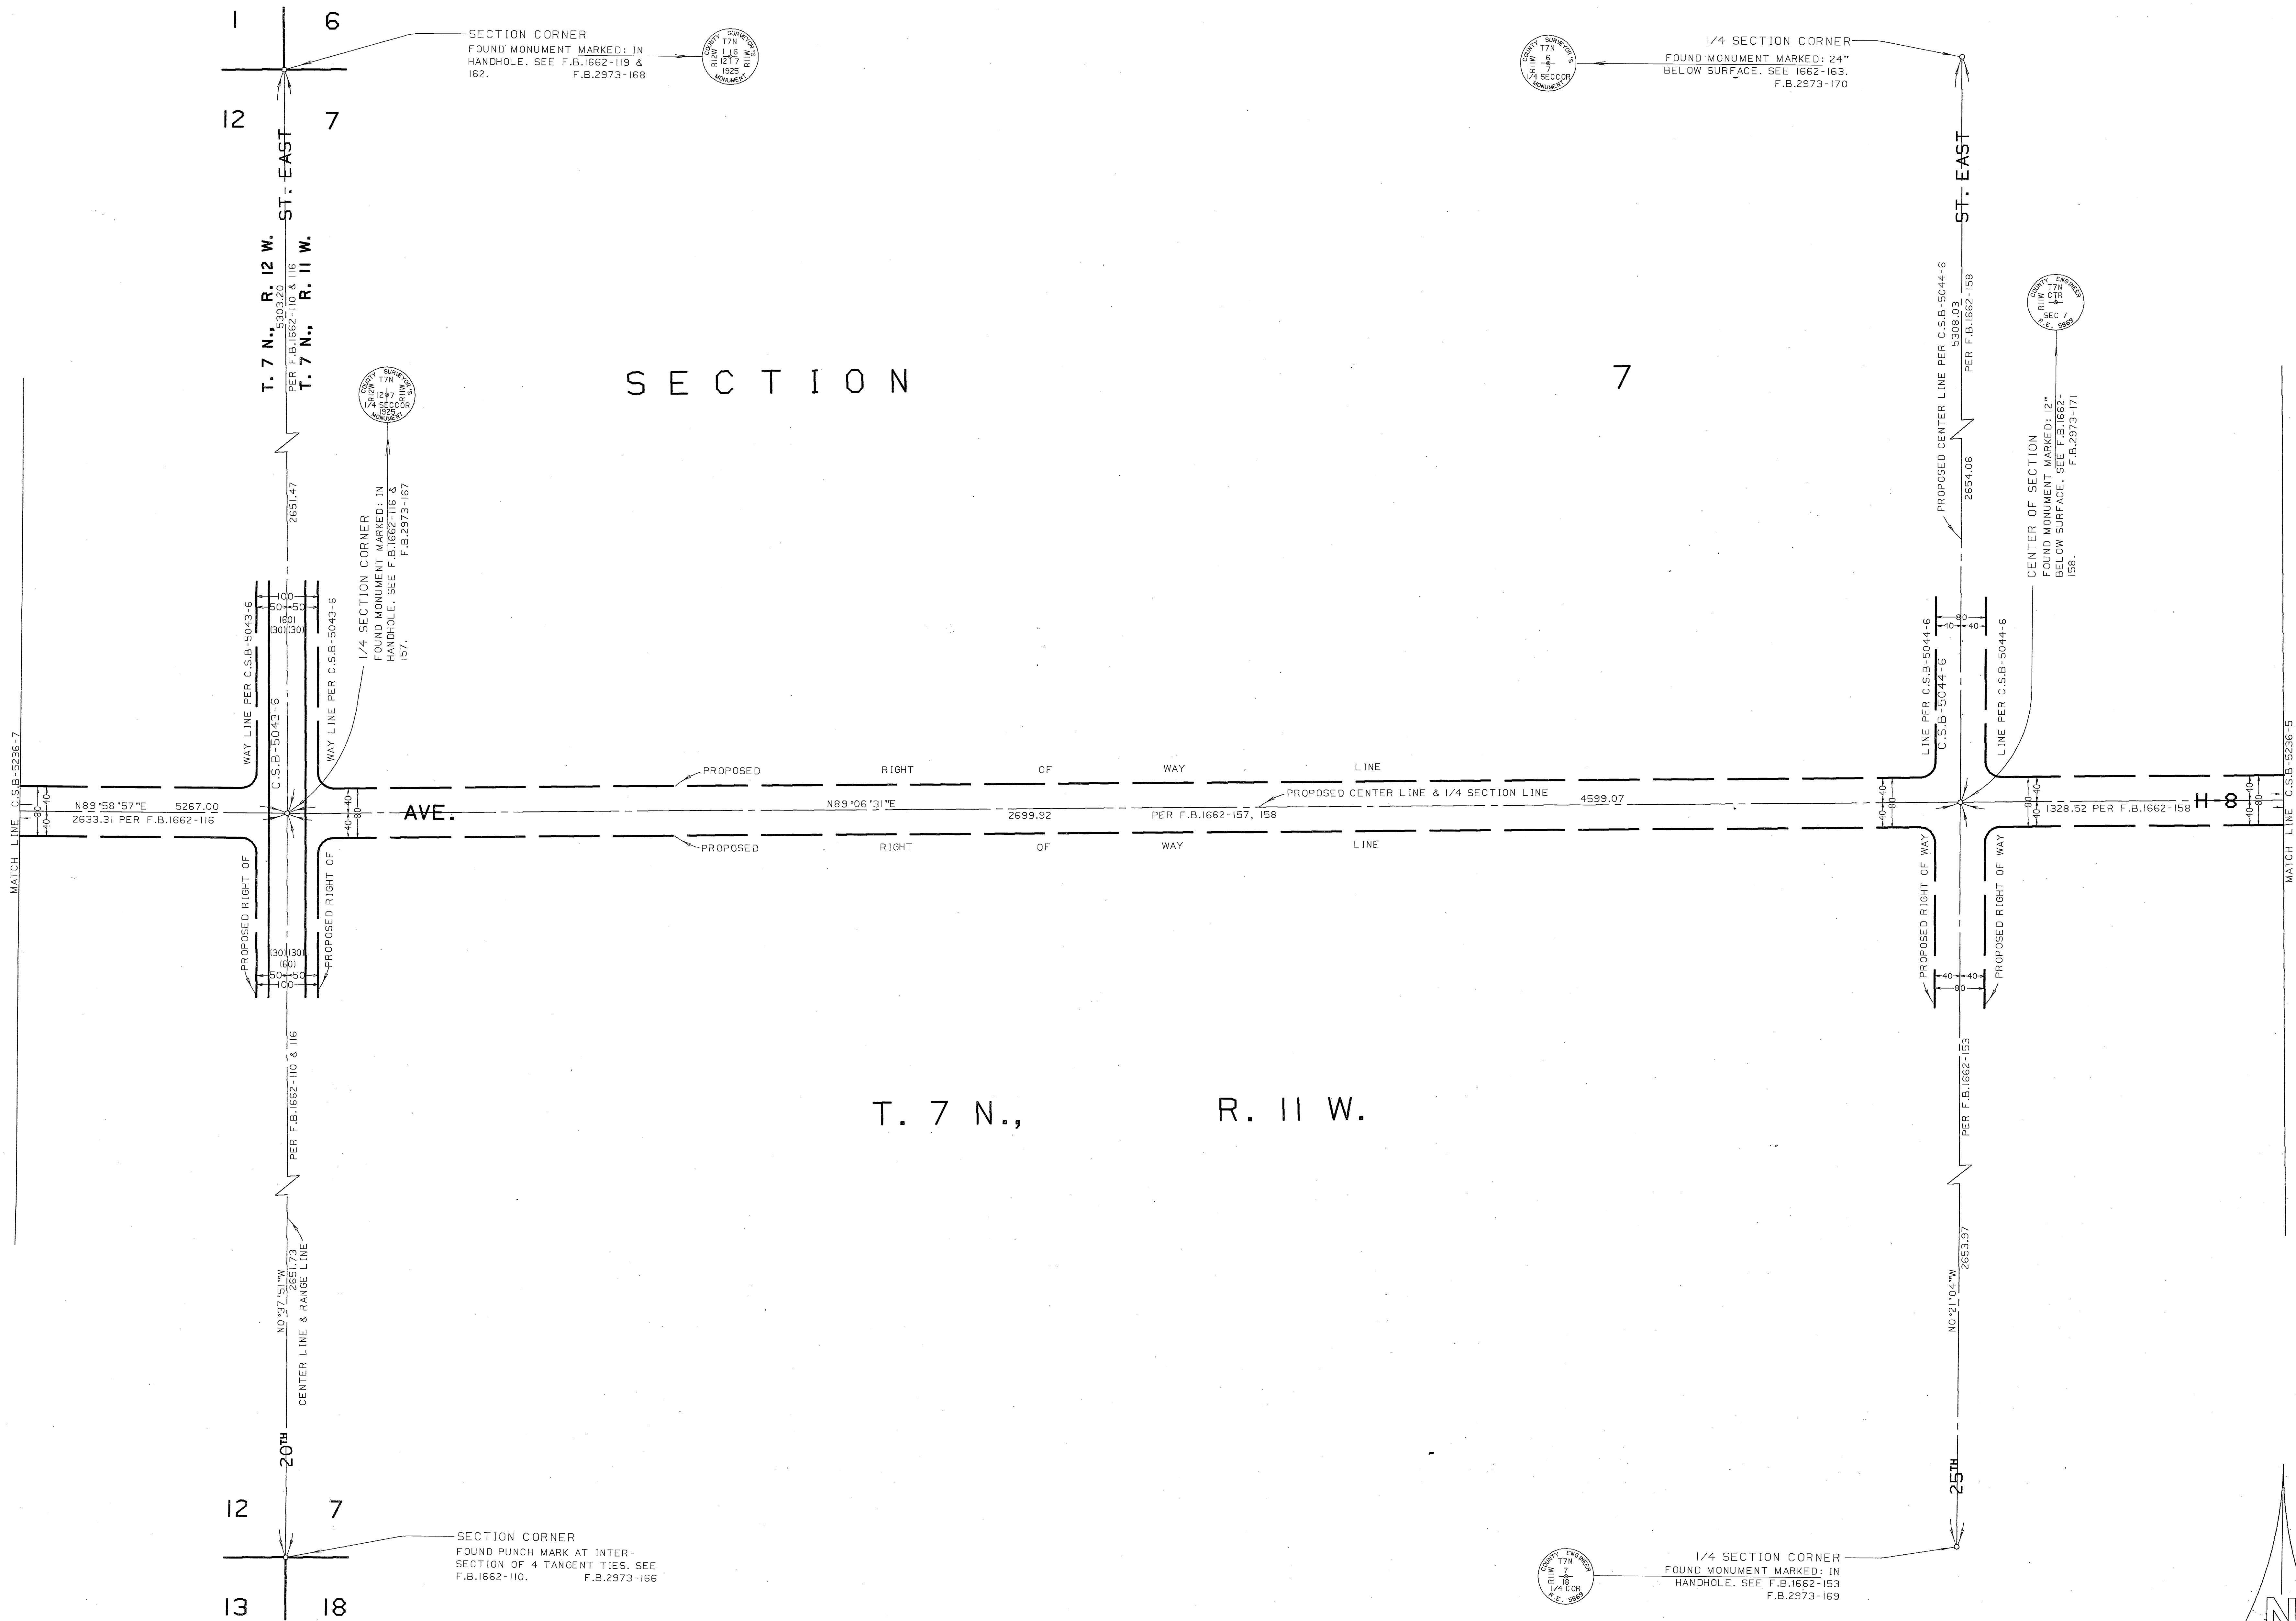


INDEX MAP  
NOT TO SCALE



NOTE:

AVENUE H-8 FROM 60TH STREET EAST TO DIVISION STREET WAS DELETED FROM COUNTY GENERAL PLAN BY ACTION OF THE BOARD OF SUPERVISORS NOVEMBER 25, 1980. THIS MAP SHOWS THE LOCATION OF MONUMENTS SET PRIOR TO THAT DATE AND IS FILED IN CONFORMANCE WITH SECTION 8762 AND FOLLOWS THE CALIFORNIA LAND SURVEYORS ACT.

|   |                                                                                                  |   |
|---|--------------------------------------------------------------------------------------------------|---|
| COUNTY OF LOS ANGELES<br>DEPARTMENT OF<br>PUBLIC WORKS<br>T. A. TIDEMANSON - COUNTY ENGINEER<br>PREPARED BY<br>MAPPING AND PROPERTY MANAGEMENT<br>DIVISION<br>AND<br>SURVEY DIVISION<br>SURVEYED BY <u>S. HALISKY</u><br>CHECKED BY <u>R. HILARIO</u><br>DRAWN BY <u>G. MASUDA</u> | MAP OF<br><b>AVENUE H-8</b><br>FROM<br><b>60TH STREET EAST</b><br>TO<br><b>DIVISION STREET</b>   | COUNTY SURVEYOR'S MAP NO.<br><b>B-5236</b><br>SHEET 6 OF 9 SHEETS<br>FILED: <u>11/24</u> 19 <u>81</u><br>ASST. COUNTY DIRECTOR<br>JANUARY 1968 - MAY 1972<br>REFERENCE<br>F. B. 2973 |
|   | BASIS OF BEARINGS<br>THE CENTERLINE OF 40TH ST. EAST (N0° 02' 49"W)<br>AS SHOWN ON C.S.B. 5063-7 |   |
|   | JOB NUMBER<br>0208.11                                                                            |   |
|   | INDEX MAP NO.<br>70                                                                              |   |

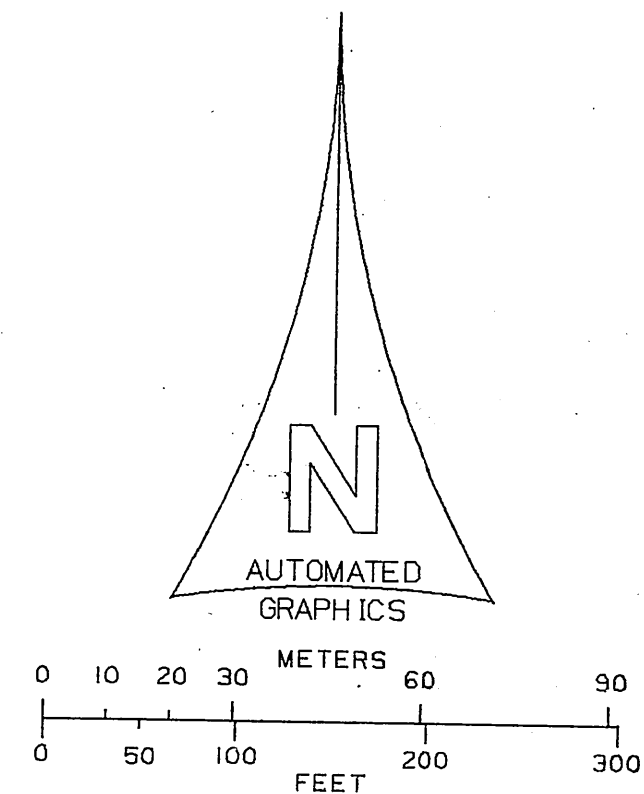





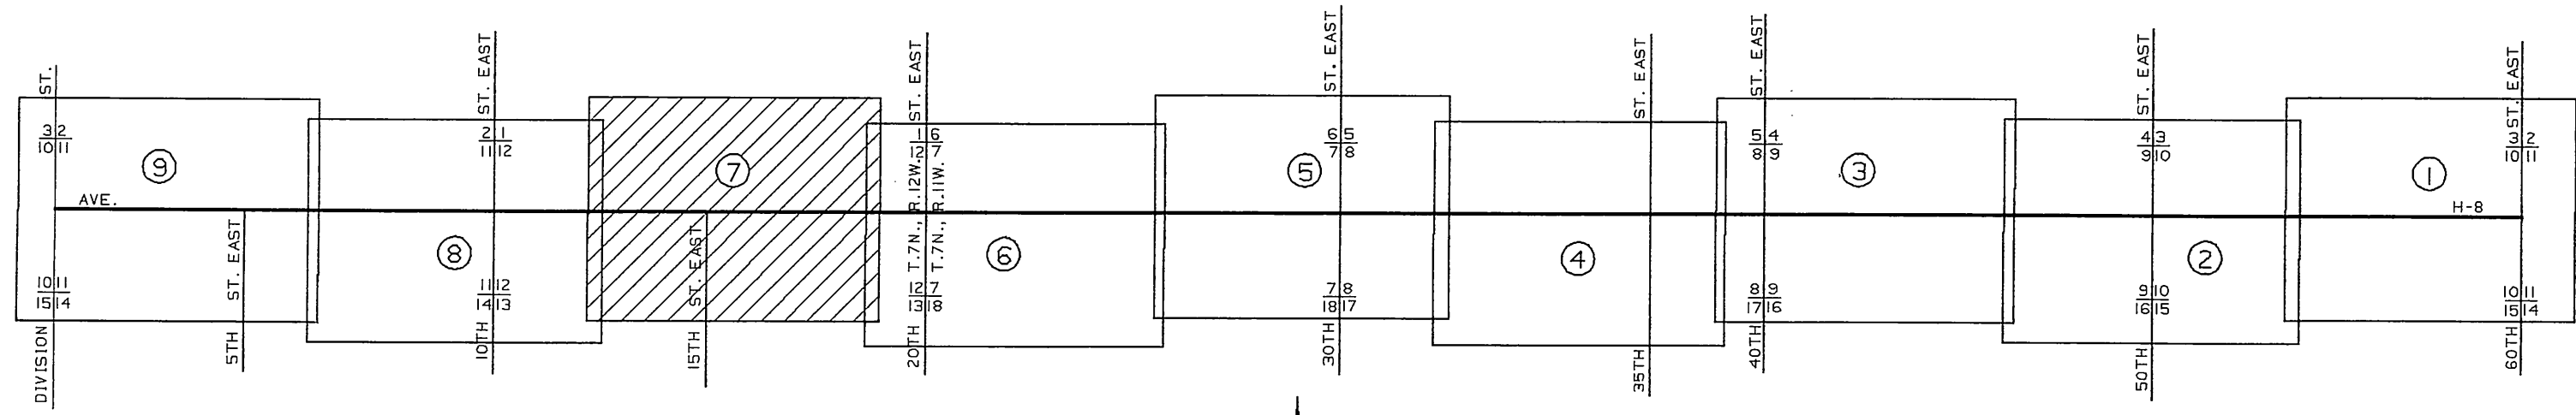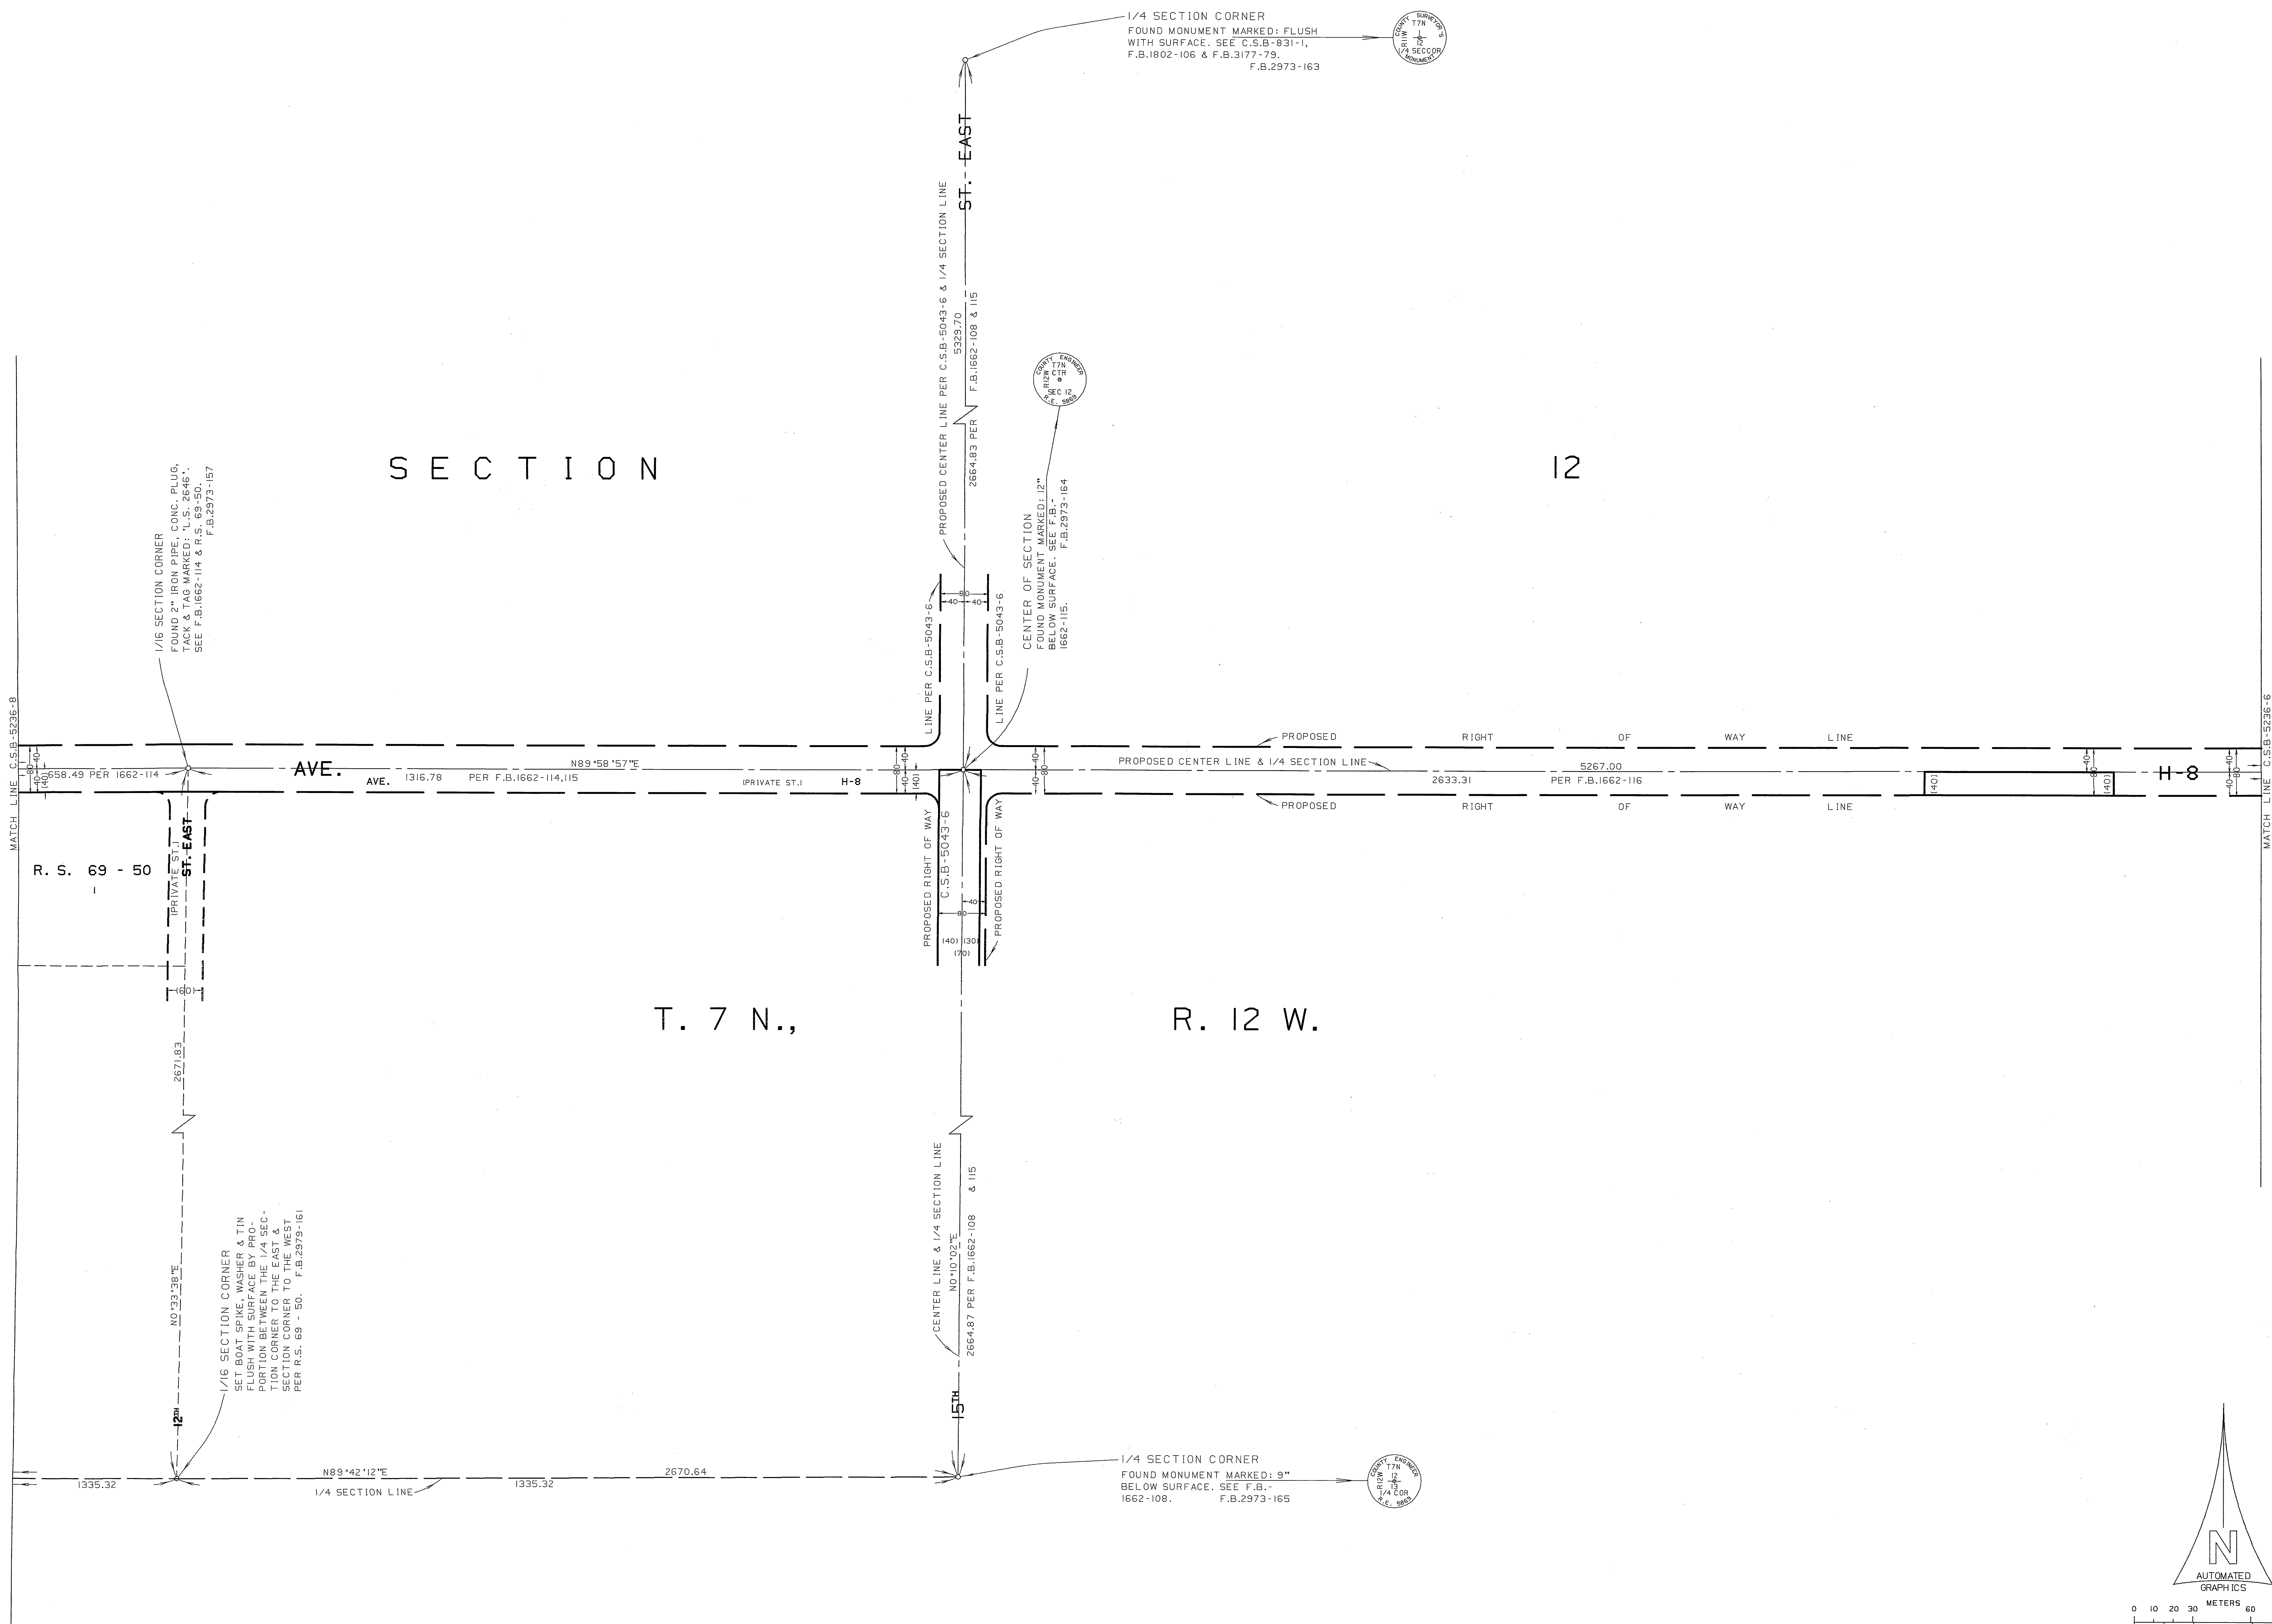

NOTE:  
AVENUE H-8 FROM 60TH STREET EAST  
TO DIVISION STREET WAS DELETED FROM  
COUNTY GENERAL PLAN BY ACTION OF  
THE BOARD OF SUPERVISORS NOVEMBER 25,  
1980. THIS MAP SHOWS THE LOCATION OF  
MONUMENTS SET PRIOR TO THAT DATE AND  
IS FILED IN CONFORMANCE WITH SECTION  
8762 AND FOLLOWS THE CALIFORNIA LAND  
SURVEYORS ACT.

|   |   |   |
|---|---|---|
| COUNTY OF LOS ANGELES<br>DEPARTMENT OF<br>PUBLIC WORKS<br>T. A. TIDEMANSON - COUNTY ENGINEER<br>PREPARED BY<br>MAPPING AND PROPERTY MANAGEMENT<br>DIVISION<br>AND<br>SURVEY DIVISION<br>SURVEYED BY <u>S. HALISKY</u><br>CHECKED BY <u>S. HALISKY</u><br>DRAWN BY <u>G. MASUDA</u> | MAP OF<br>AVENUE H-8<br>FROM<br>60TH STREET EAST<br>TO<br>DIVISION STREET<br>BASIS OF BEARINGS<br>THE CENTERLINE OF 40TH ST. EAST (NO. 02°49'W)<br>AS SHOWN ON C.S.B-5063-7 | COUNTY SURVEYOR'S MAP NO.<br><b>B-5236</b><br>SHEET 7 OF 9 SHEETS<br>FILED: <u>11/10/84</u><br>ASSY. DEPUTY DIRECTOR<br>JANUARY 1968 - MAY 1972<br>REFERENCE<br>F.B.2973<br>JOB NUMBER<br>0208.11<br>INDEX MAP NO.<br>70 |
|   |   |   |
|   |   |   |
|   |   |   |





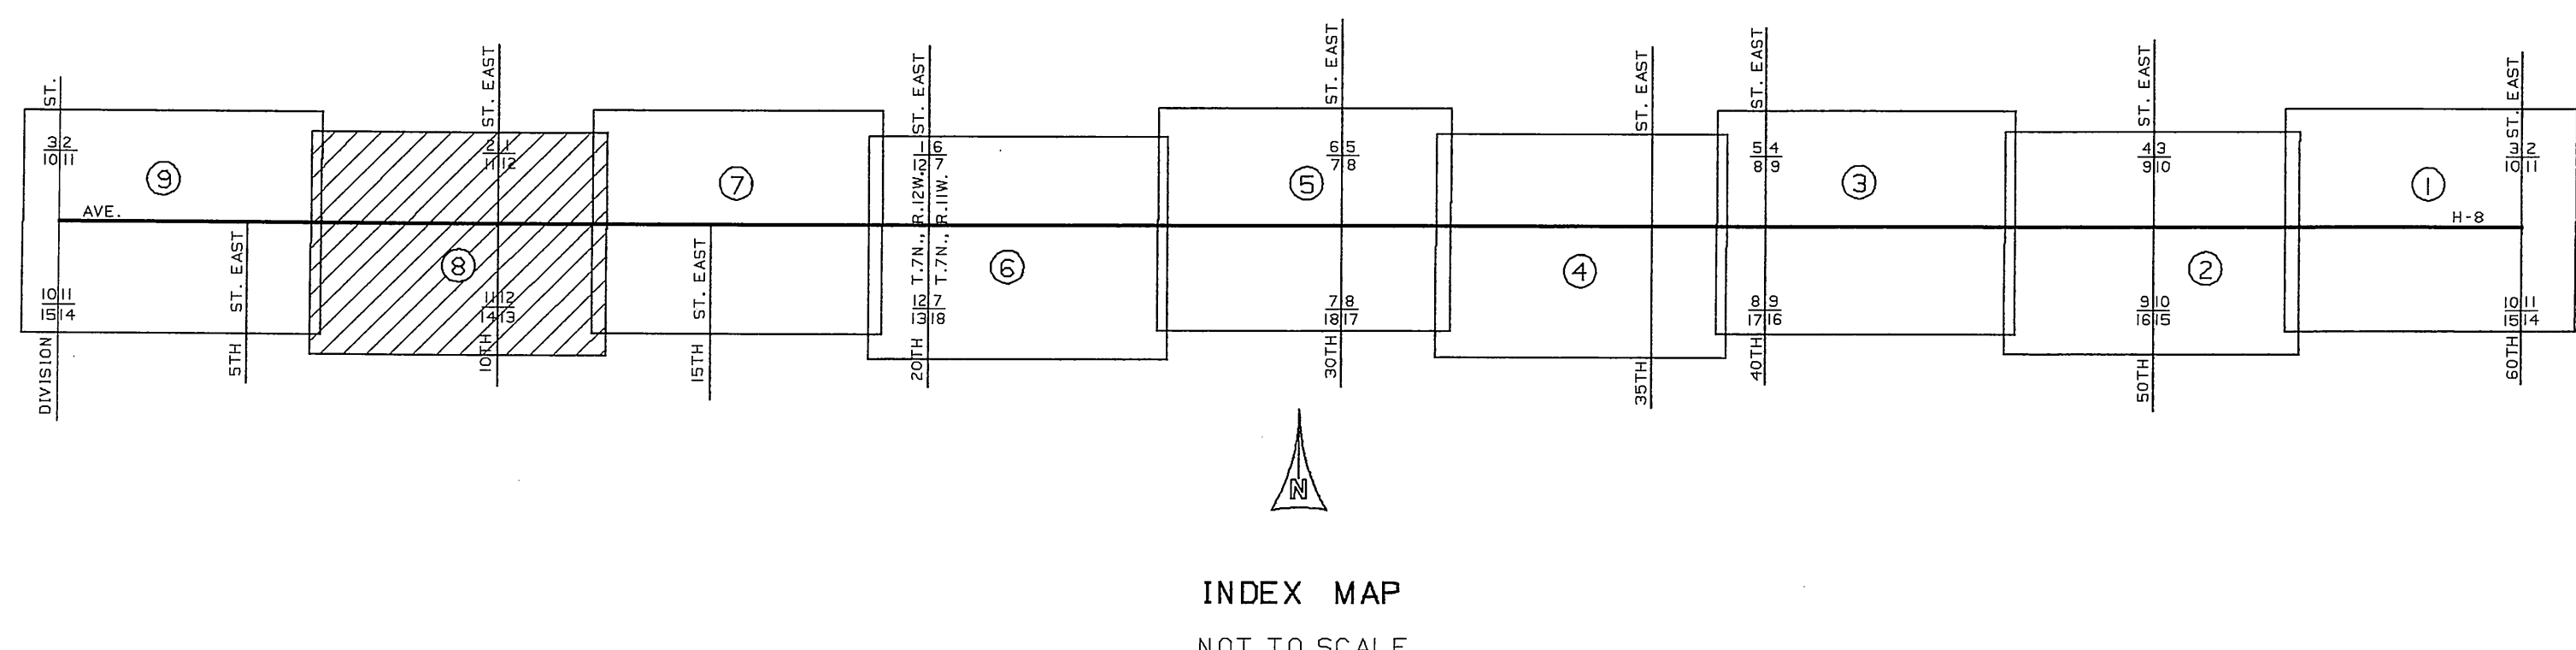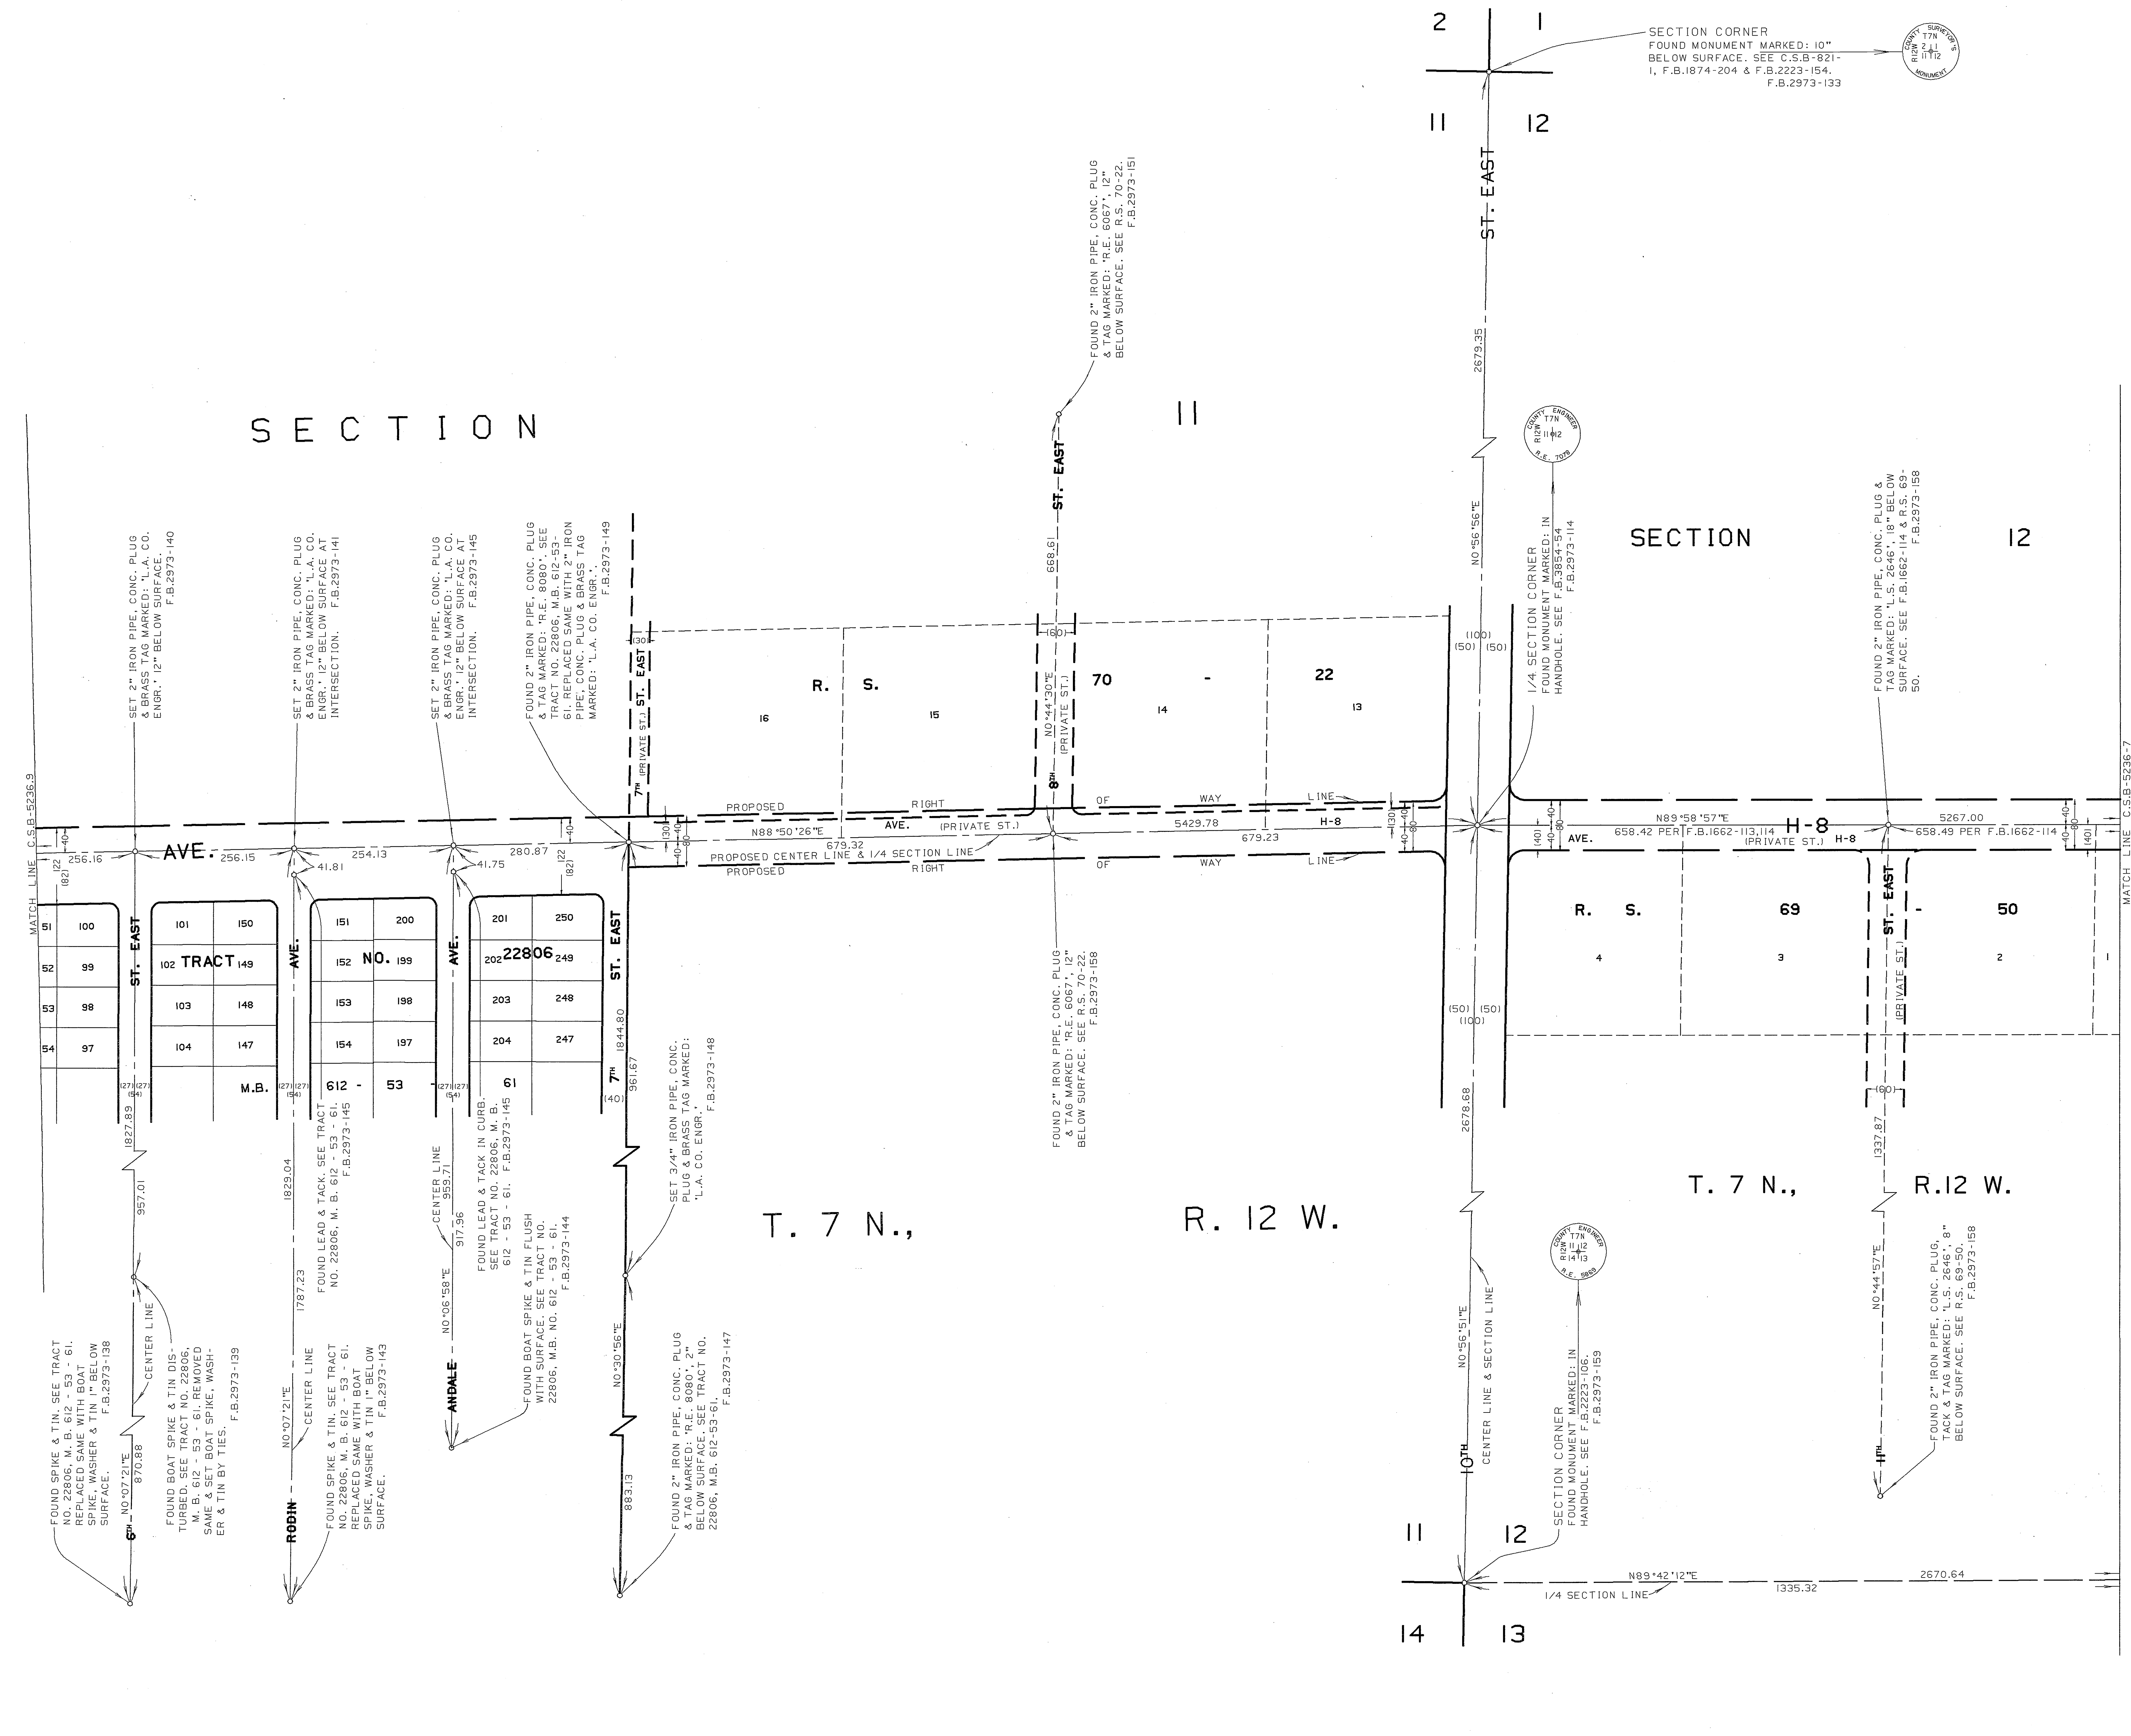


NOTE:  
AVENUE H-8 FROM 60TH STREET EAST TO DIVISION STREET WAS DELETED FROM COUNTY GENERAL PLAN BY ACTION OF THE BOARD OF SUPERVISORS NOVEMBER 25, 1980. THIS MAP SHOWS THE LOCATION OF MONUMENTS SET PRIOR TO THAT DATE AND IS FILED IN CONFORMANCE WITH SECTION 8762 AND FOLLOWS THE CALIFORNIA LAND SURVEYORS ACT.

|   |   |   |
|---|---|---|
| COUNTY OF LOS ANGELES<br>DEPARTMENT OF<br>PUBLIC WORKS<br>T. A. TIDEMANSON - COUNTY ENGINEER<br>PREPARED BY<br>MAPPING AND PROPERTY MANAGEMENT<br>DIVISION<br>AND<br>SURVEY DIVISION<br>SURVEYED BY <u>S. HALISKY</u><br>CHECKED BY <u>B. HILARIO</u><br>DRAWN BY <u>G. MASUDA</u> | MAP OF<br><b>AVENUE H-8</b><br>FROM<br><b>60TH STREET EAST</b><br>TO<br><b>DIVISION STREET</b><br>BASIS OF BEARINGS<br>THE CENTERLINE OF 40TH ST. EAST (N0° 02' 49" W)<br>AS SHOWN ON C.S.B-5063-7 | COUNTY SURVEYOR'S MAP NO<br><b>B-5236</b><br>SHEET 8 OF 9 SHEETS<br>FILED <u>11/27/87</u> 19 <u>87</u><br>BY <u>ASST. DEPUTY DIRECTOR</u><br>SURVEYED<br>JANUARY 1968 - MAY 1972<br>REFERENCE<br>F.B. 2973<br>JOB NUMBER<br>0208.111<br>INDEX MAP NO<br>70 |
|---|---|---|



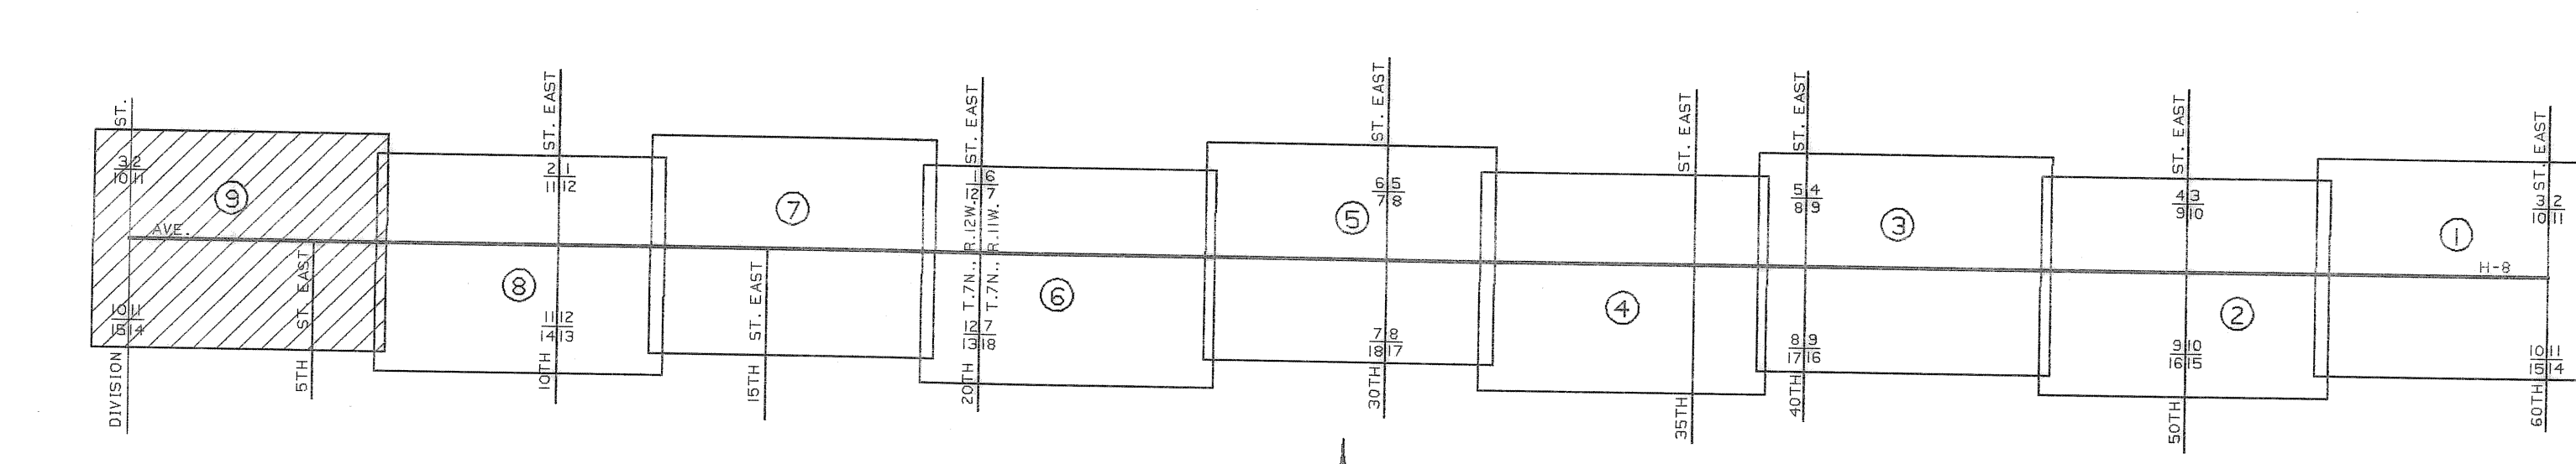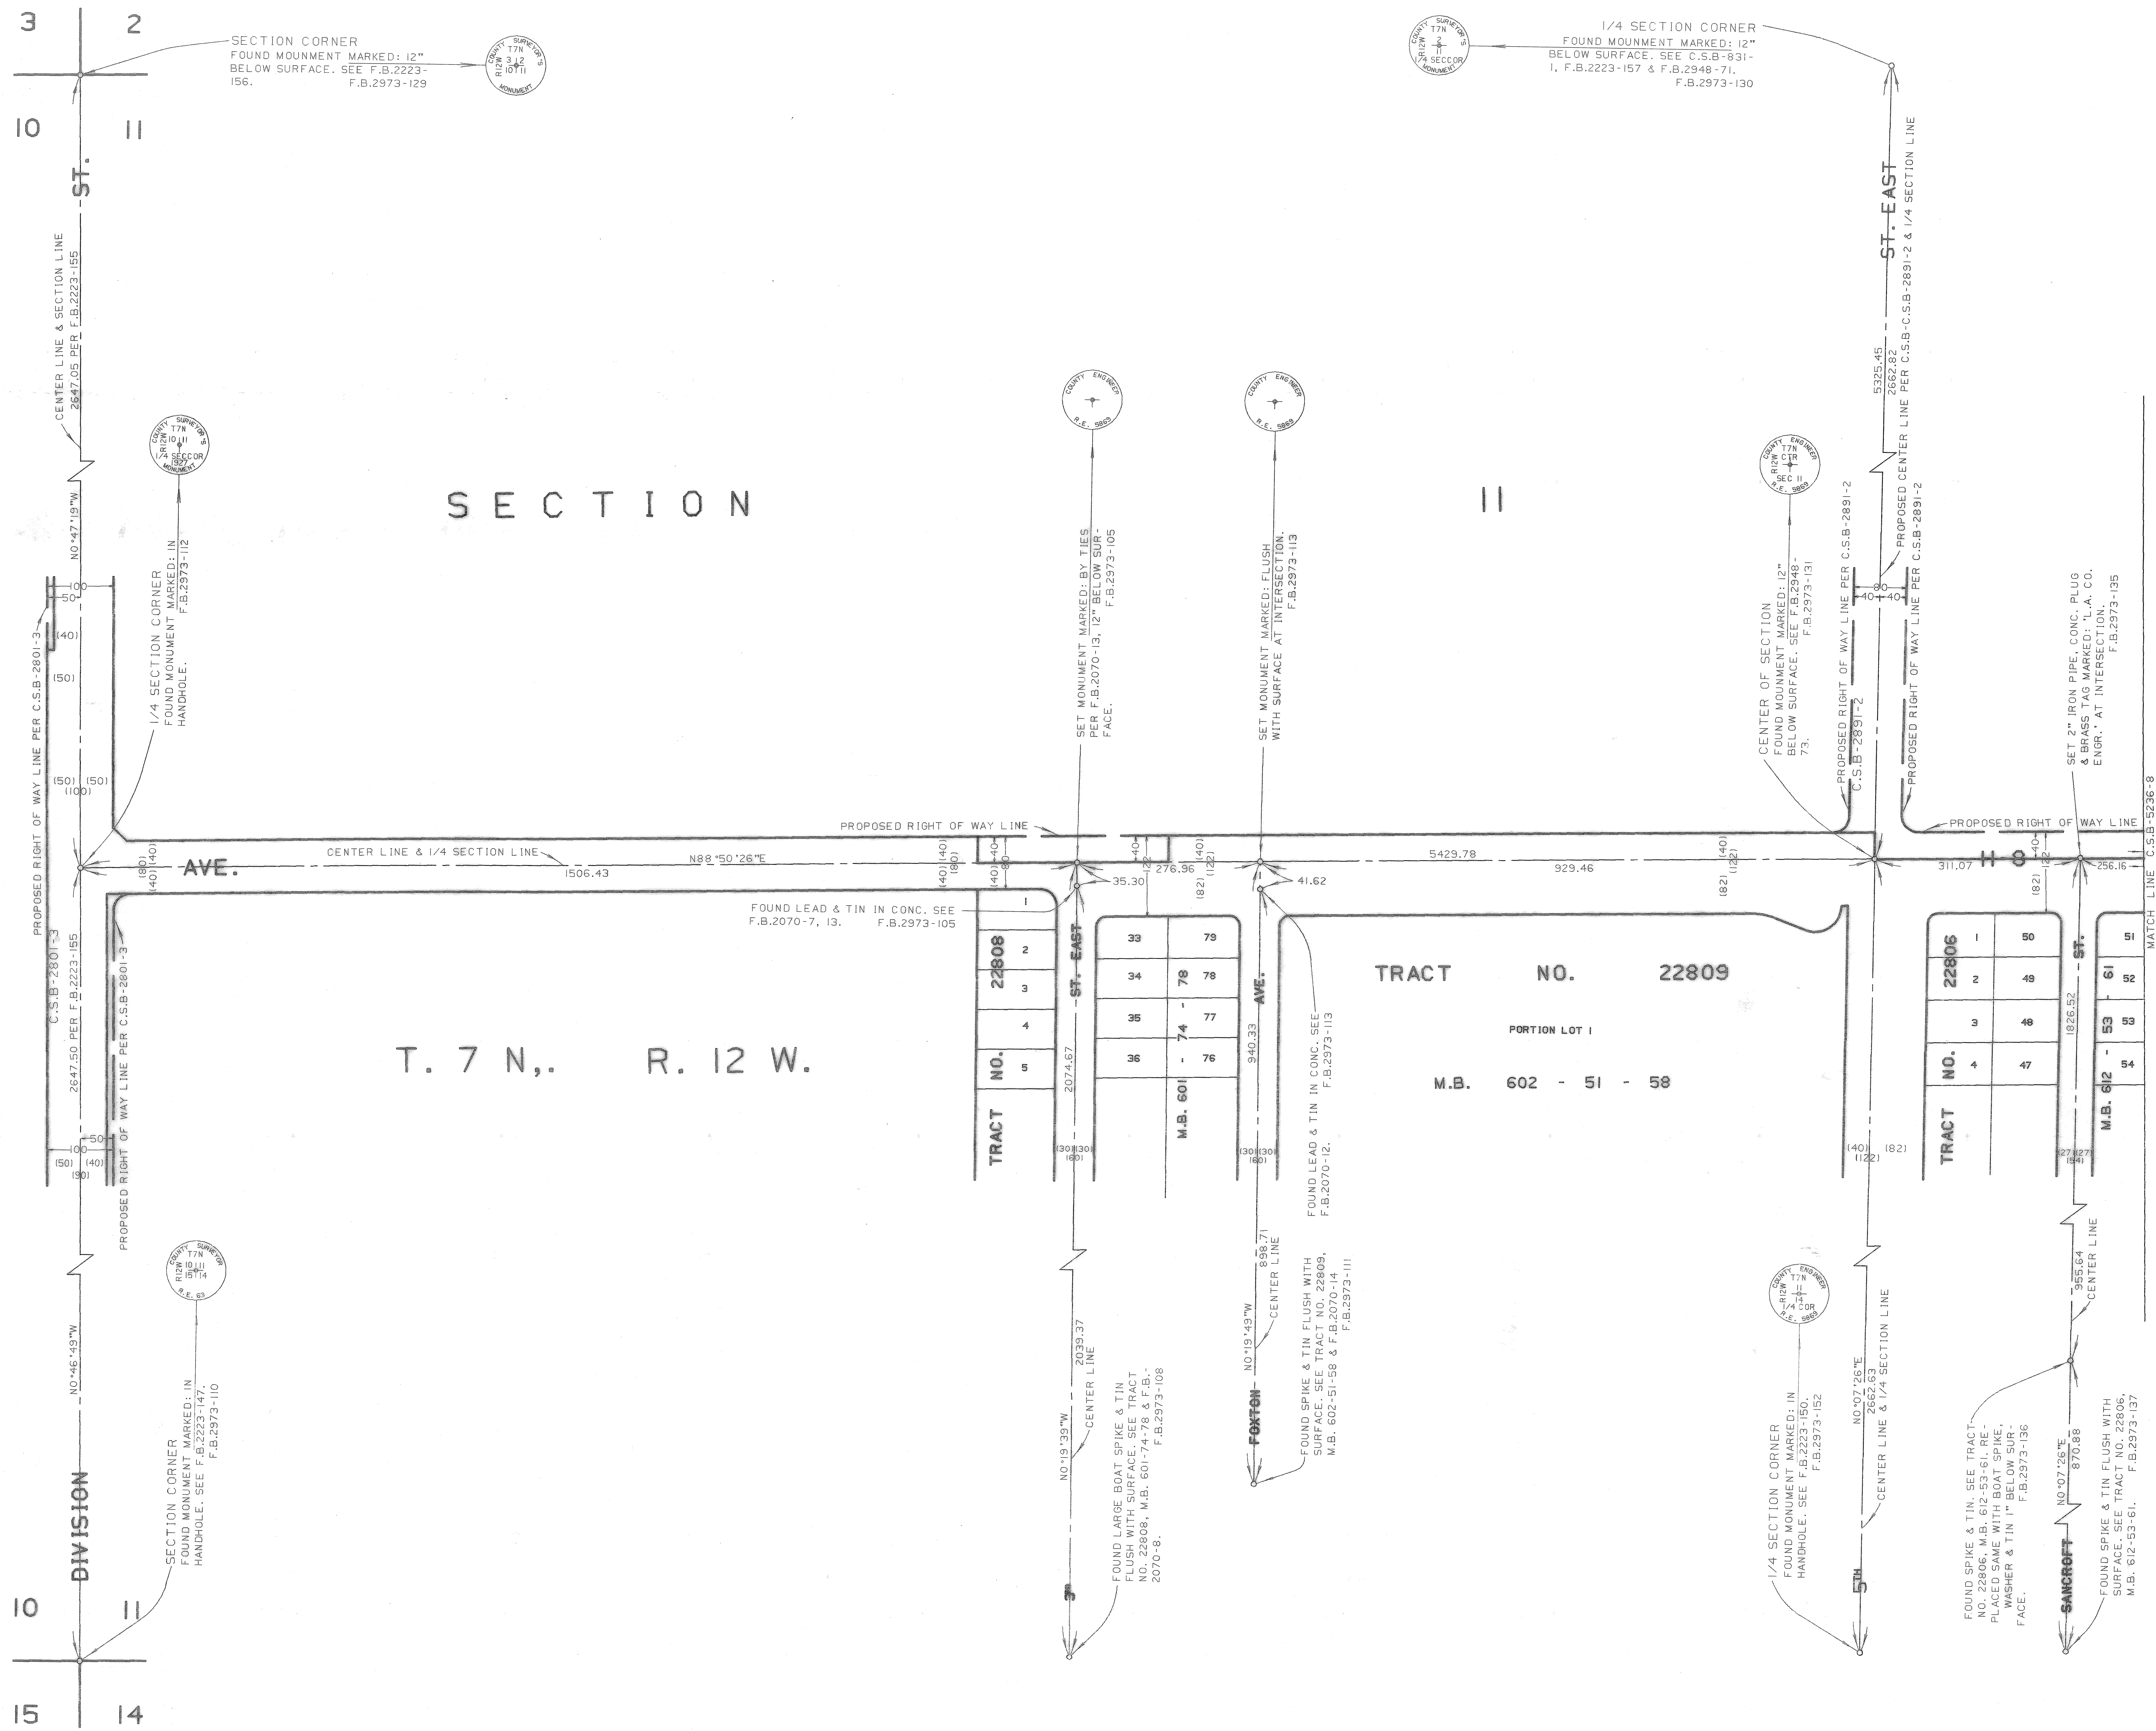

NOTE:  
AVENUE H-8 FROM 60TH STREET EAST TO DIVISION STREET WAS DELETED FROM COUNTY GENERAL PLAN BY ACTION OF THE BOARD OF SUPERVISORS NOVEMBER 25, 1980. THIS MAP SHOWS THE LOCATION OF MONUMENTS SET PRIOR TO THAT DATE AND IS FILED IN CONFORMANCE WITH SECTION 8762 AND FOLLOWS THE CALIFORNIA LAND SURVEYORS ACT.

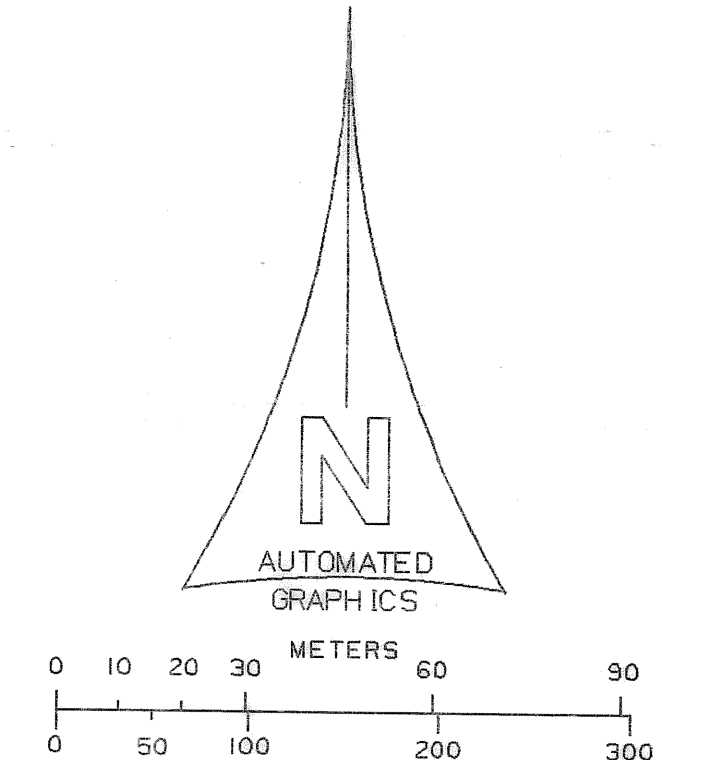

|   |   |   |                    |
|---|---|---|--------------------|
| COUNTY OF LOS ANGELES<br>DEPARTMENT OF<br>PUBLIC WORKS<br>T. A. TIDEMANSON - COUNTY ENGINEER<br>PREPARED BY<br>MAPPING AND PROPERTY MANAGEMENT<br>DIVISION<br>AND<br>SURVEY DIVISION<br>SURVEYED BY <u>S. HALISKY</u><br>CHECKED BY <u>B. HILARIO</u><br>DRAWN BY <u>S. MASUDA</u> | MAP OF<br><b>AVENUE H-8</b><br>FROM<br><b>60TH STREET EAST</b><br>TO<br><b>DIVISION STREET</b><br>BASIS OF BEARINGS<br>THE CENTERLINE OF 40TH ST. EAST (N0° 02' 49" W)<br>AS SHOWN ON C.S.B-5063-7 | COUNTY SURVEYOR'S MAP NO<br><b>B-5236</b><br>SHEET 9 OF 9 SHEETS<br>FILED: <u>11/16/82</u> 1982<br>ASST. DEPUTY DIRECTOR<br>JANUARY 1988 - MAY 1972<br>REFERENCE<br>F.B. 2973 |                    |
|   |   | JOB NUMBER<br>0208.11   | INDEX MAP NO<br>70 |
|   |   |   |                    |
|   |   |   |                    |