


SYCAMORE CANYON LOCAL COUNTY PARK
 PORTION OF S. 1/2 SEC. 10, T. 2 S., R. 9 W.

REVISION:
 1. Revised the bearing and distance (N. 20° 19' 41" W. 519.06) of the line adjacent to, and south of, from GOLDEN SPRINGS RD. also revised next course to N. 62° 04' 06" W. 113.26'. Set new monument of PROPERTY CORNER 27490 - A.M.

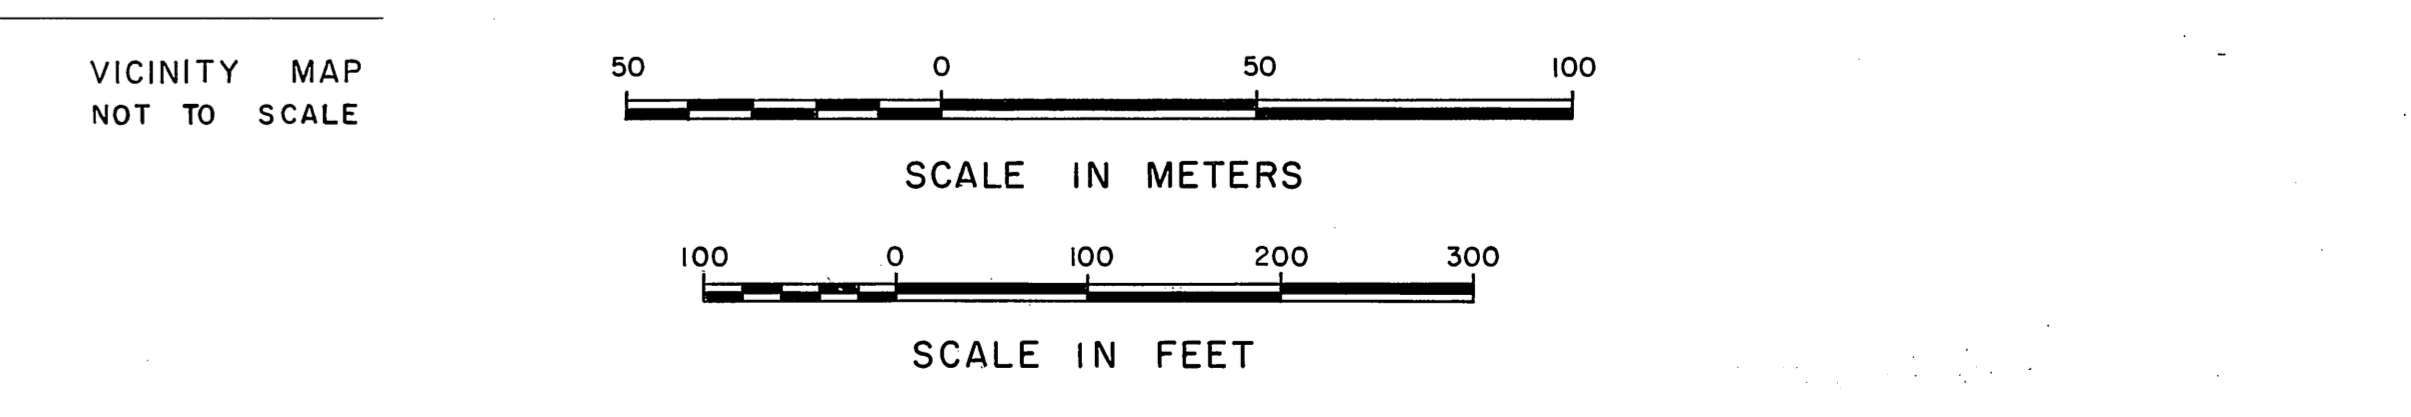

COUNTY OF LOS ANGELES DEPARTMENT OF COUNTY ENGINEER HARVEY T. BRANDT-COUNTY ENGINEER PREPARED BY SURVEY DIVISION GEORGE J. FRANCESCO-SURVEY ENGINEER SURVEYED BY A.C. SUZADO CHECKED BY R.D. BARTHOLOMEW DRAWN BY S. KURACHI	BOUNDARY MAP OF SYCAMORE CANYON LOCAL COUNTY PARK DIAMOND BAR FOR TOPOGRAPHY SEE SURVEY DIVISION FILE MAP NO. 108-181-1-3 BASIS OF BEARINGS CALIFORNIA COORDINATE SYSTEM, ZONE 7		COUNTY SURVEYOR'S MAP NO. B-5289 SHEET 1 OF 1 FILED: 5-12-1976 SURVEYED MAY, 1975 - NOV, 1975 REFERENCE F.B. 4362	REVISION NO. BY DATE 1. A.M. 5/4/80
	JOB NUMBER 0056.35		INDEX MAP NO. 114-337	