
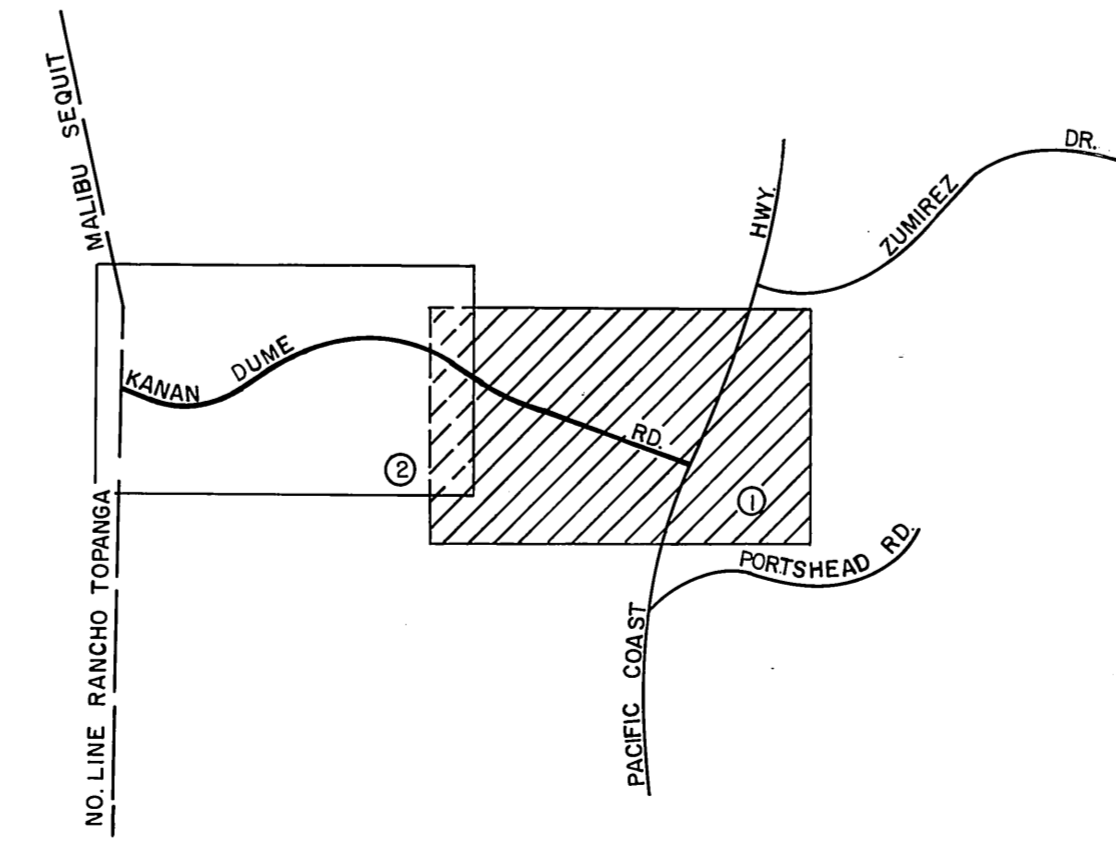



SURVEY CONTROL STATION
 DUME PT. L-10
 Found L.A. Co. Survey Control
 System Monument. See FB 1652123
 N. 4, 120 223.30 FB 3565-02
 E. 4, 045 525.98 1950 ADJ.

SURVEY CONTROL STATION
 DUME PT. L-10-A
 Found L.A. Co. Survey Control
 System Monument. See
 N. 4, 120 874.49 FB 1849-105
 E. 4, 043 827.80 1950 ADJ.

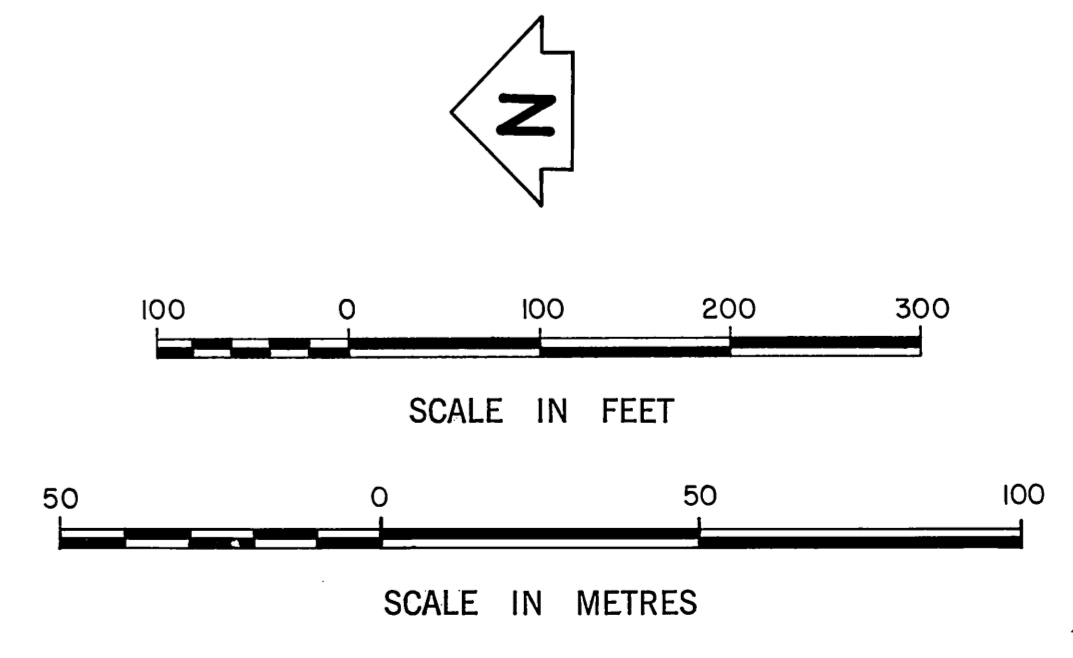


INDEX MAP
 NOT TO SCALE

COUNTY OF LOS ANGELES DEPARTMENT OF COUNTY ENGINEER STEPHEN J. KOONCE - ACTING COUNTY ENGINEER PREPARED BY SURVEY DIVISION RICHARD J. MITCHELL - DIVISION ENGINEER SURVEYED BY R. DALL RASNIK CHECKED BY C. TOY DRAWN BY C. MOTEN	ALIGNMENT MAP OF KANAN DUME RD. FROM PACIFIC COAST HWY. TO NO. LINE RO. TOPANGA MALIBU SEQUIT BASIS OF BEARINGS CALIFORNIA COORDINATE SYSTEM, ZONE 7		COUNTY SURVEYOR'S MAP NO. B-5308 SHEET 1 OF 2 SHEETS FILED: <i>July 1, 1977</i> DEPUTY SURVEYED APRIL, 1974 - DEC. 1974 & MARCH, 1977 REFERENCE F.B. 3565 & F.B. 4373	REVISION NO. BY DATE
			JOB NUMBER 0074-15	INDEX MAP NO. 114-037

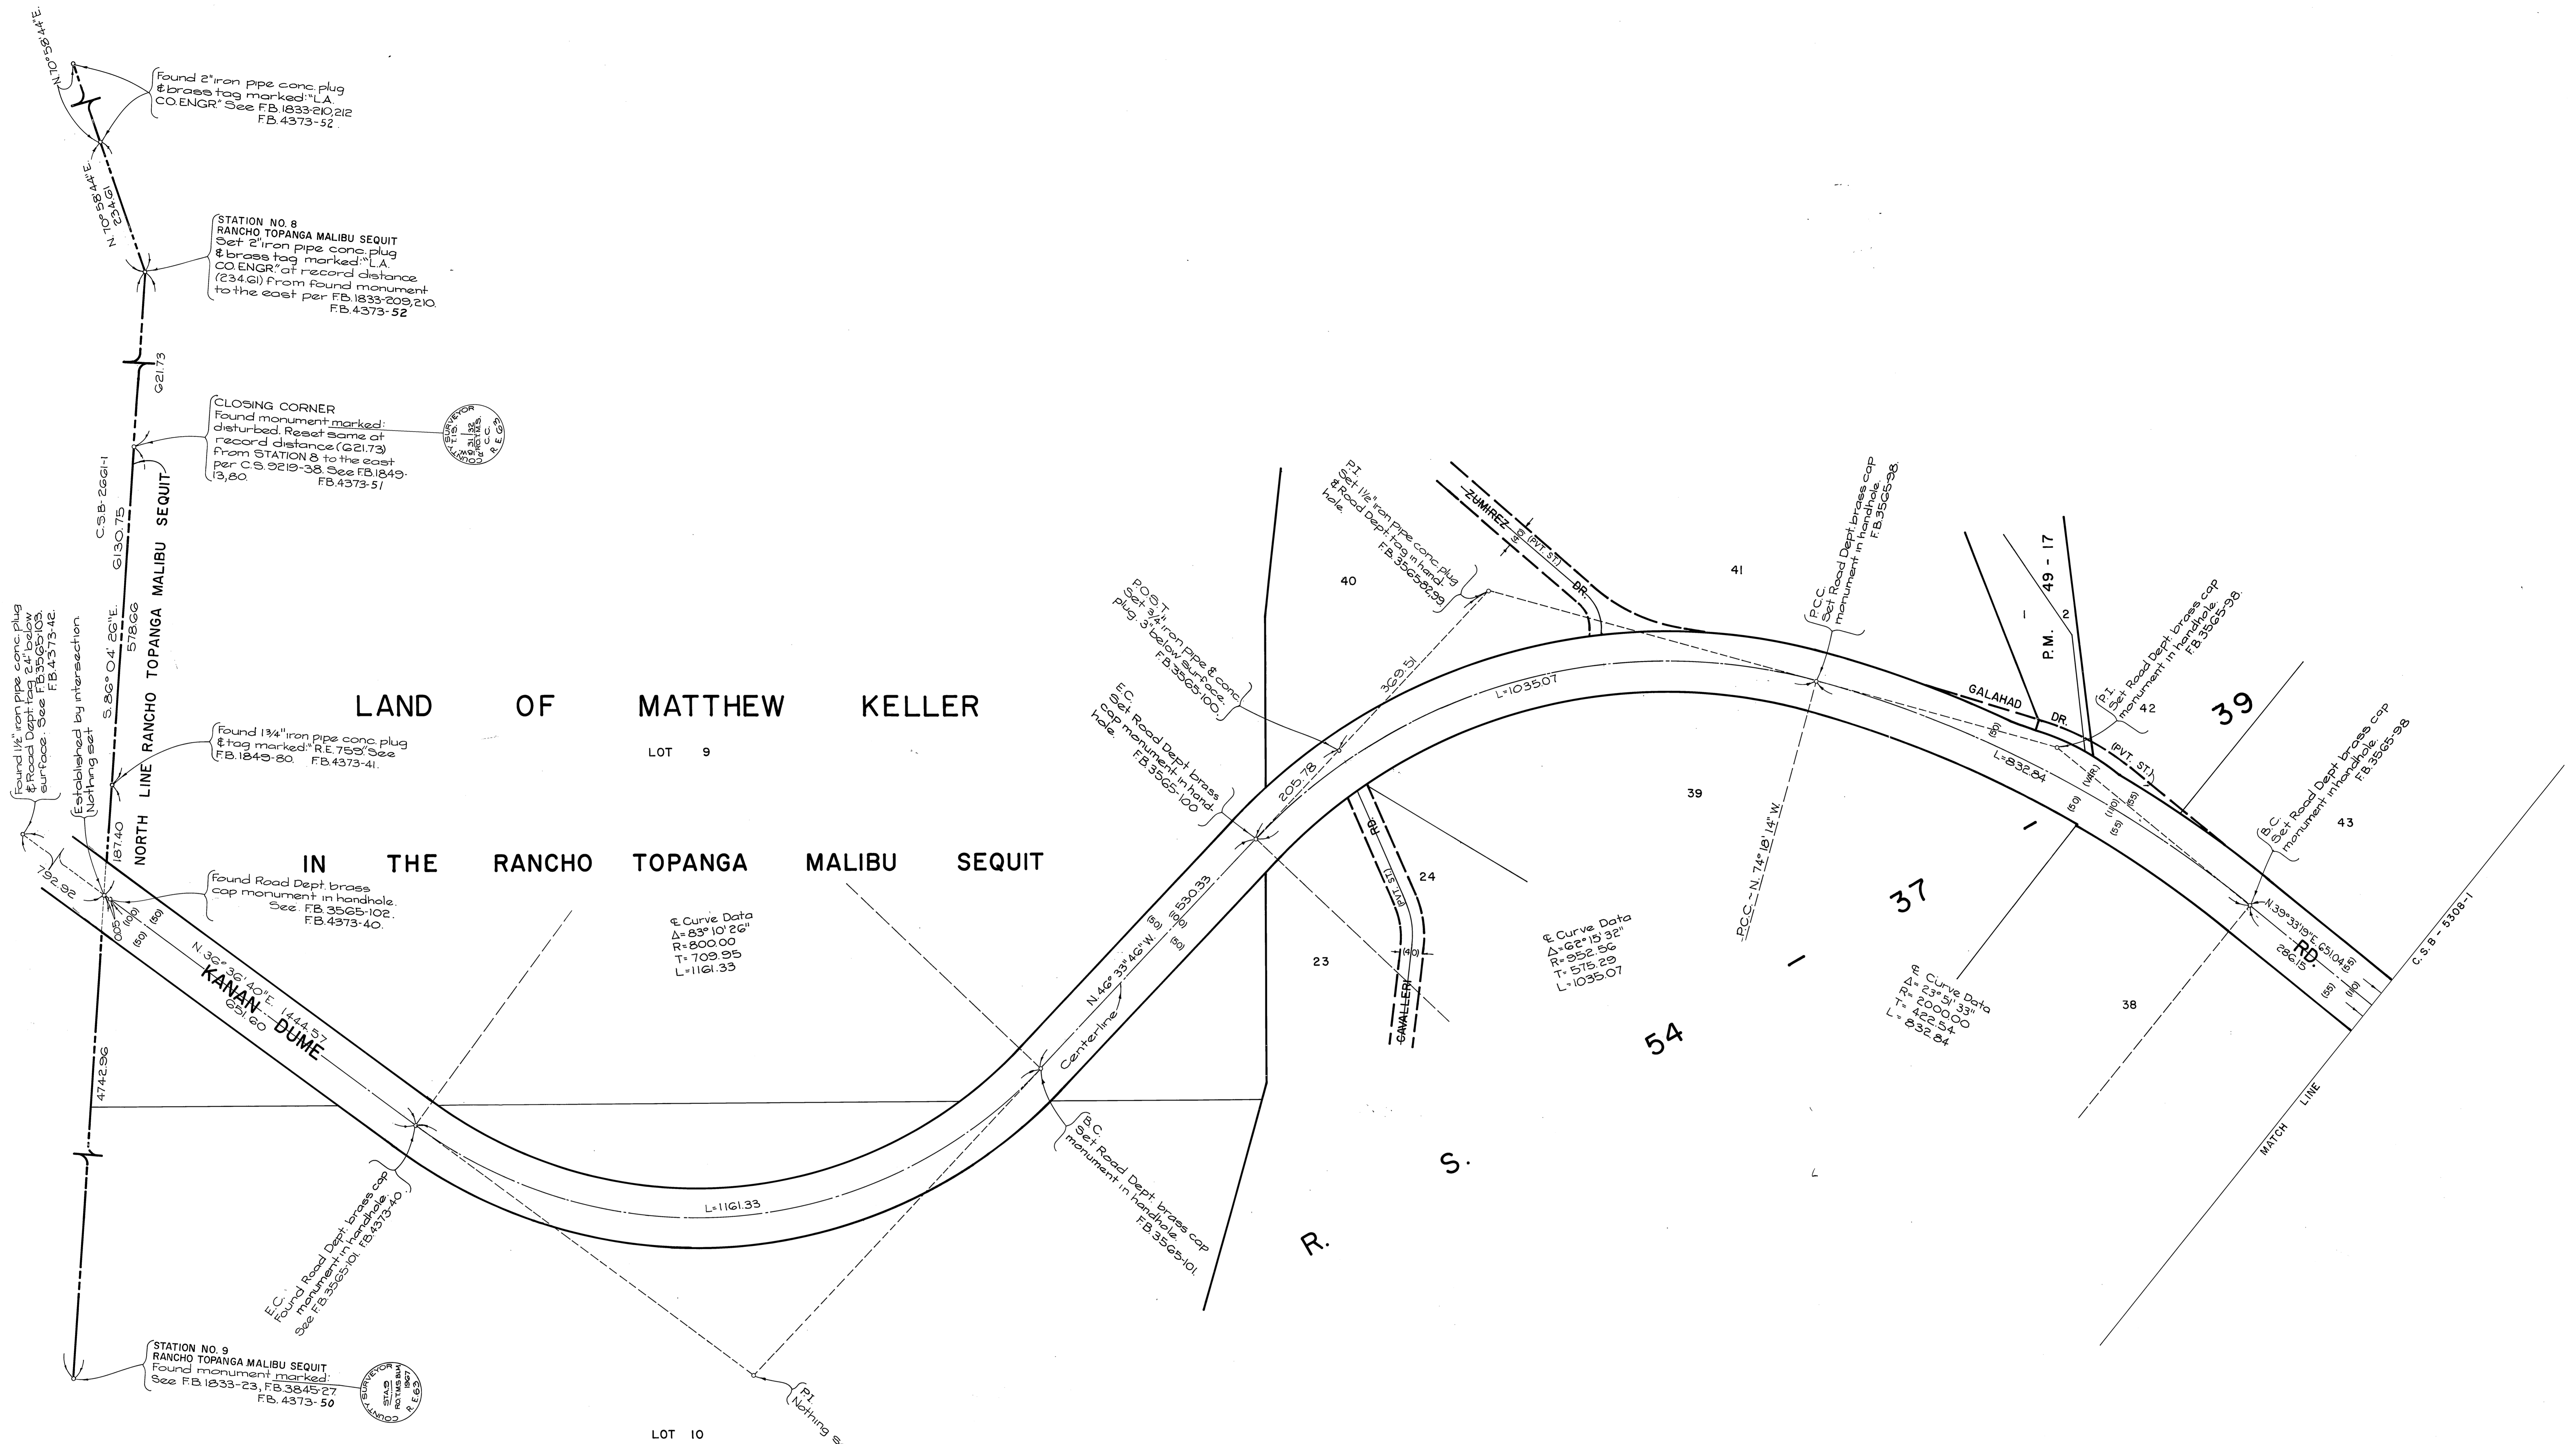


REVISION:
 ① Revised F.B. page numbers along North line Rancho Topanga Malibu Sequit.

R. F. 534

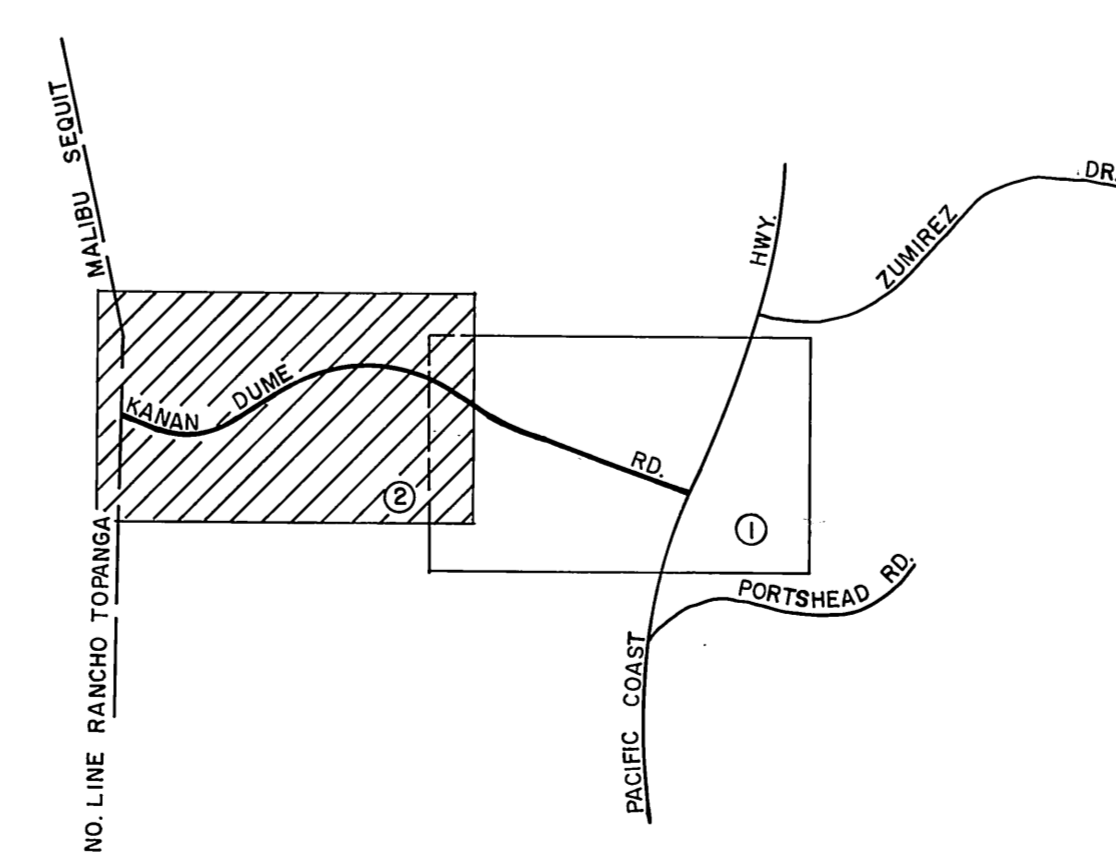

INDEX MAP NOT TO SCALE

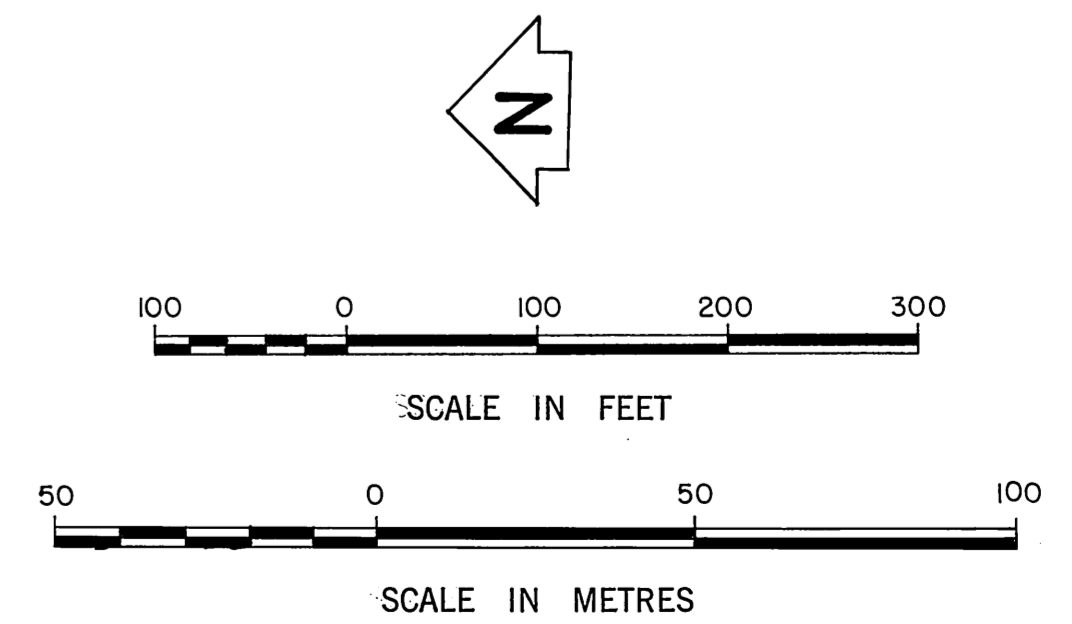

COUNTY OF LOS ANGELES DEPARTMENT OF COUNTY ENGINEER STEPHEN J. KOONCE-ACTING COUNTY ENGINEER PREPARED BY SURVEY DIVISION RICHARD J. MITCHELL-DIVISION ENGINEER R. DALE SURVEYED BY N. RASNIK CHECKED BY C. TOY DRAWN BY C. MOTEN	ALIGNMENT MAP OF KANAN DUME RD. FROM PACIFIC COAST HWY. TO NO. LINE RO. TOPANGA MALIBU SEQUIT		COUNTY SURVEYOR'S MAP NO. B-5308	REVISION NO. BY DATE 1 J.A. 12-22-77	
	SHEET 2 OF 2 SHEETS FILED: <i>July 1 1977</i> <i>Richard J. Mitchell</i> DEPUTY SURVEYED APRIL, 1974 - DEC. 1974 & MARCH, 1977		REFERENCE F.B. 3565 & F.B. 4373		
	BASIS OF BEARINGS CALIFORNIA COORDINATE SYSTEM, ZONE 7		JOB NUMBER 0074-15	INDEX MAP NO. 114-037	