



SURVEY CONTROL STATION
WHITTIER L-1
Found 4" brass tablet set
in conc. flush with surface.
See F.B. 2979-80
F.B. 3279-93.
N. 4,108,547.03
E. 4,287,137.71 1972 Adj.

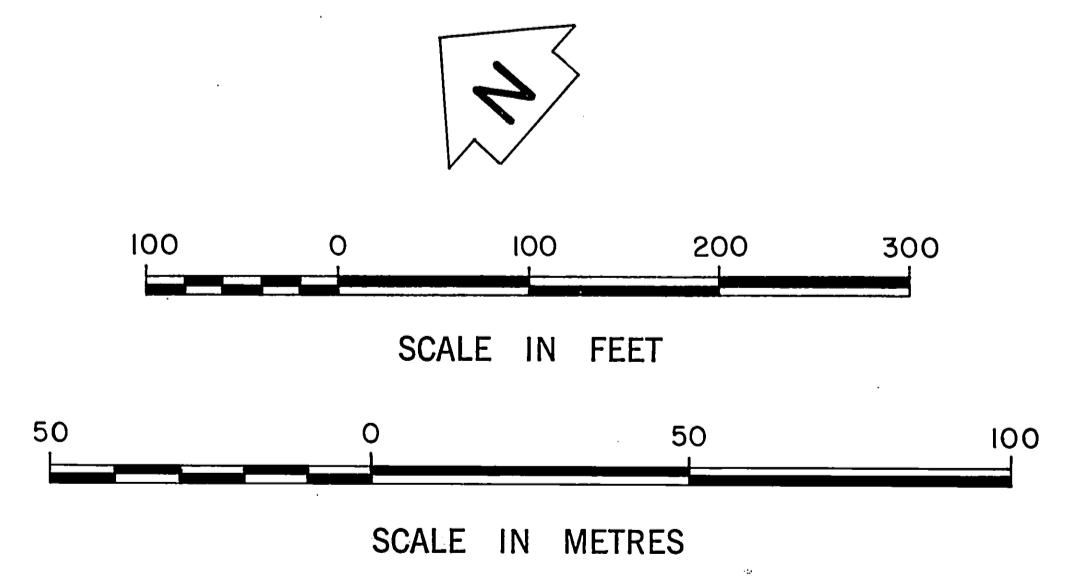

COUNTY OF LOS ANGELES DEPARTMENT OF COUNTY ENGINEER STEPHEN J. KOONCE - ACTING COUNTY ENGINEER PREPARED BY SURVEY DIVISION RICHARD J. MITCHELL - DIVISION ENGINEER SURVEYED BY E. LANDA CHECKED BY E. DUVERNAY DRAWN BY C. MOTEN	ALIGNMENT MAP OF CAMINO DEL SUR FROM COLIMA RD. TO VALLECITO DR. BASIS OF BEARINGS CALIFORNIA COORDINATE SYSTEM, ZONE 7		COUNTY SURVEYOR'S MAP NO. B-5315 SHEET 1 OF 2 SHEETS FILED: <i>[Signature]</i> 1977 DEPUTY SURVEYED APRIL - 1977 REFERENCE F. B. 3279	REVISION NO. BY DATE
	JOB NUMBER 0098-43		INDEX MAP NO. 099-277	

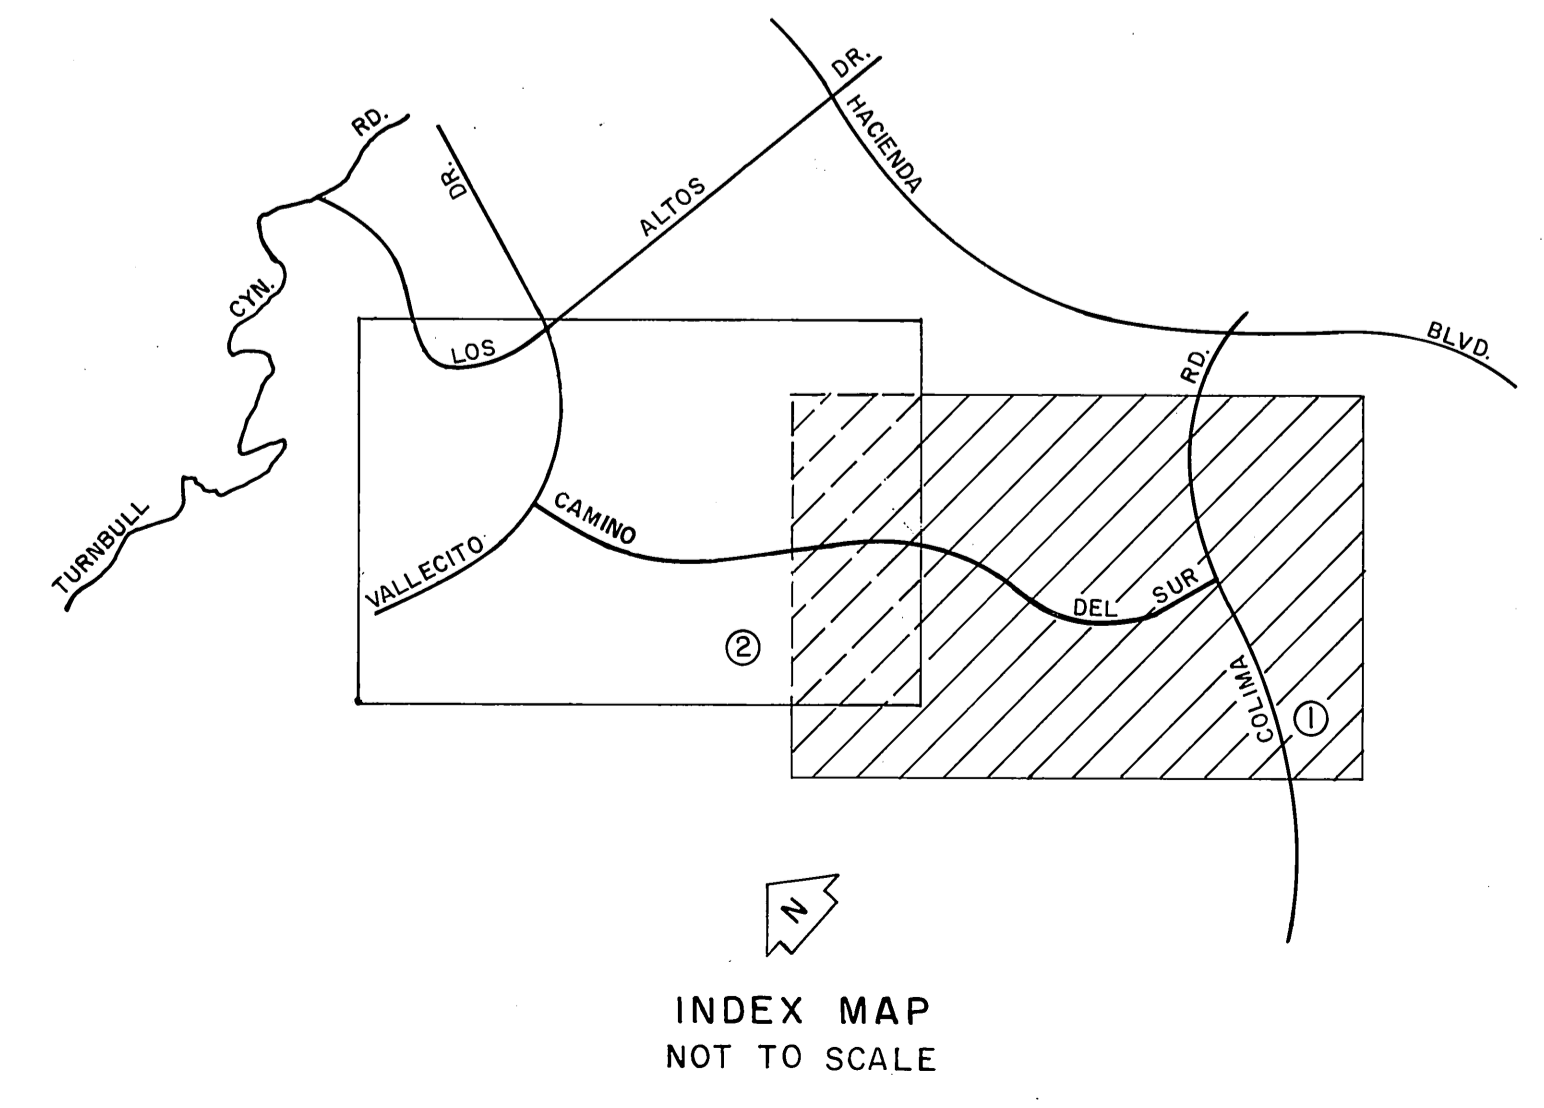