

SURVEY CONTROL STATION  
DRY CANYON F-11  
Found L.A. CITY Survey Control  
System Monument flush with  
surface. See F.B. 1652-192, 194  
and C.S.B. 3066, F.B. 2988-170  
N. 4, 153, 323, 31  
E. 4, 090, 341, 25 (1969 Adjustment)

PROPERTY CORNER=  
1/16 SECTION CORNER  
Set 2" iron pipe concrete plug  
and brass tag marked "L.A. CO. ENGR"  
in sandstone at midpoint between  
1/4 Section Corner to the North and Section  
Corner to the South.  
F.B. 2988-153.

Set 2" iron pipe concrete plug  
and brass tag marked "L.A. CO. ENGR"  
flush with surface.  
F.B. 2988-151-151.

PROPERTY CORNER=  
1/64 SECTION CORNER  
Set brass tag marked "L.A. CO. ENGR"  
in sandstone at midpoint between  
1/16 Section Corner to the North  
and Section Corner to the South.  
F.B. 2988-151.

Set lead and brass tag marked  
"L.A. CO. ENGR" in large rock.  
F.B. 2988-151, 151.

SECTION CORNER  
Found Monument marked:  
on low spur. See F.B. 2978-17  
F.B. 2988-149,  
F.B. 3414-215

1/64 SECTION CORNER  
Reestablished at midpoint between  
Section Corner to the West and  
1/16 Section Corner to the East.  
10-19-77

1/16 SECTION CORNER  
Found 2" iron pipe concrete plug  
and brass tag marked "L.A. CO. ENGR"  
distant (0.21") Wly. Removed & reset  
some at midpoint between the center  
of Section E the 1/4 Section Corner  
to the west.  
F.B. 2988-157

1/4 SECTION CORNER  
Found Monument marked:  
See C.S.B. 2808, C.S.B. 2810  
and F.B. 3110-44  
F.B. 2988-159.

1/4 SECTION CORNER  
Found Monument marked:  
F.B. 2988-79, 153.

CENTER OF SECTION  
Found 2" iron pipe concrete plug  
and brass tag marked "L.A. CO. ENGR"  
flush with surface distant (0.43") Wly.  
Removed & reset some by intersection.  
F.B. 2988-158

PROPERTY CORNER  
Found brass tag marked "L.A. CO. ENGR"  
by intersection, in conc. distant  
(0.86") Wly. Removed & reset some  
by intersection.  
F.B. 2988-168

1/16 SECTION CORNER  
Found 2" iron pipe concrete plug  
and brass tag marked "L.A. CO. ENGR"  
flush with surface distant (0.67") Wly. Removed & reset  
some at midpoint between the  
center of Section E 1/4 Section  
corner to the south.  
F.B. 2988-160

PROPERTY CORNER  
Found Monument marked:  
"L.A. CO. ENGR" in conc. dis-  
tant (0.41") Wly. Removed & reset  
& reset some of midpoint  
between the Center of SW  
1/4 Section Corner & 1/16  
Section Corner to the  
south.  
F.B. 2988-182

1/16 SECTION CORNER  
Found 2" iron pipe concrete plug  
and brass tag marked "L.A. CO. ENGR"  
flush with surface distant (0.50")  
Wly. Removed & reset some of mid-  
point between 1/4 Section Corner  
to the east & SW corner to the west.  
F.B. 2988-163

1/4 SECTION CORNER  
Found Monument marked:  
"L.A. CO. ENGR" distant (0.80") Wly.  
Removed & reset some of  
midpoint between the Section  
Corner to the east & west.  
F.B. 3414-213, 227,  
F.B. 2988-162

Found 2" iron pipe concrete plug  
nail and brass tag marked "L.A.  
CO. ENGR" 4" above surface. See  
C.S.B. 3066. F.B. 2988-164

Found 1" iron pipe concrete plug  
nail and brass tag marked "L.A.  
CO. ENGR" See C.S.B. 3066.  
F.B. 2988-164, F.B. 3414-227



SURVEY CONTROL STATION  
LAS FLORES H-2  
Found L.A. CITY Survey Control  
System Monument. See F.B. 1632-201,  
F.B. 3220-191 and C.S.B. 3066.  
F.B. 2988-177  
N. 4, 144, 559, 71 (1969 Adjustment)  
E. 4, 094, 931, 59

SE SECTION CORNER SECTION II  
Found monument marked: on  
top of ridge. F.B. 550-185,  
F.B. 3414-226

# WATERWORKS DISTRICT NO. 29 TOPANGA RIDGE RESERVOIR SITE

TOPANGA PEAK  
TRANSMITTER SITE  
C.S.B. 5310

## SECTION T. 1 S., R. 17 W.

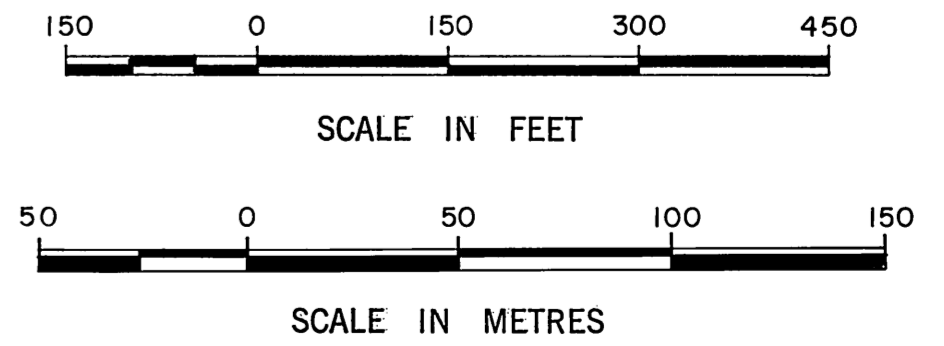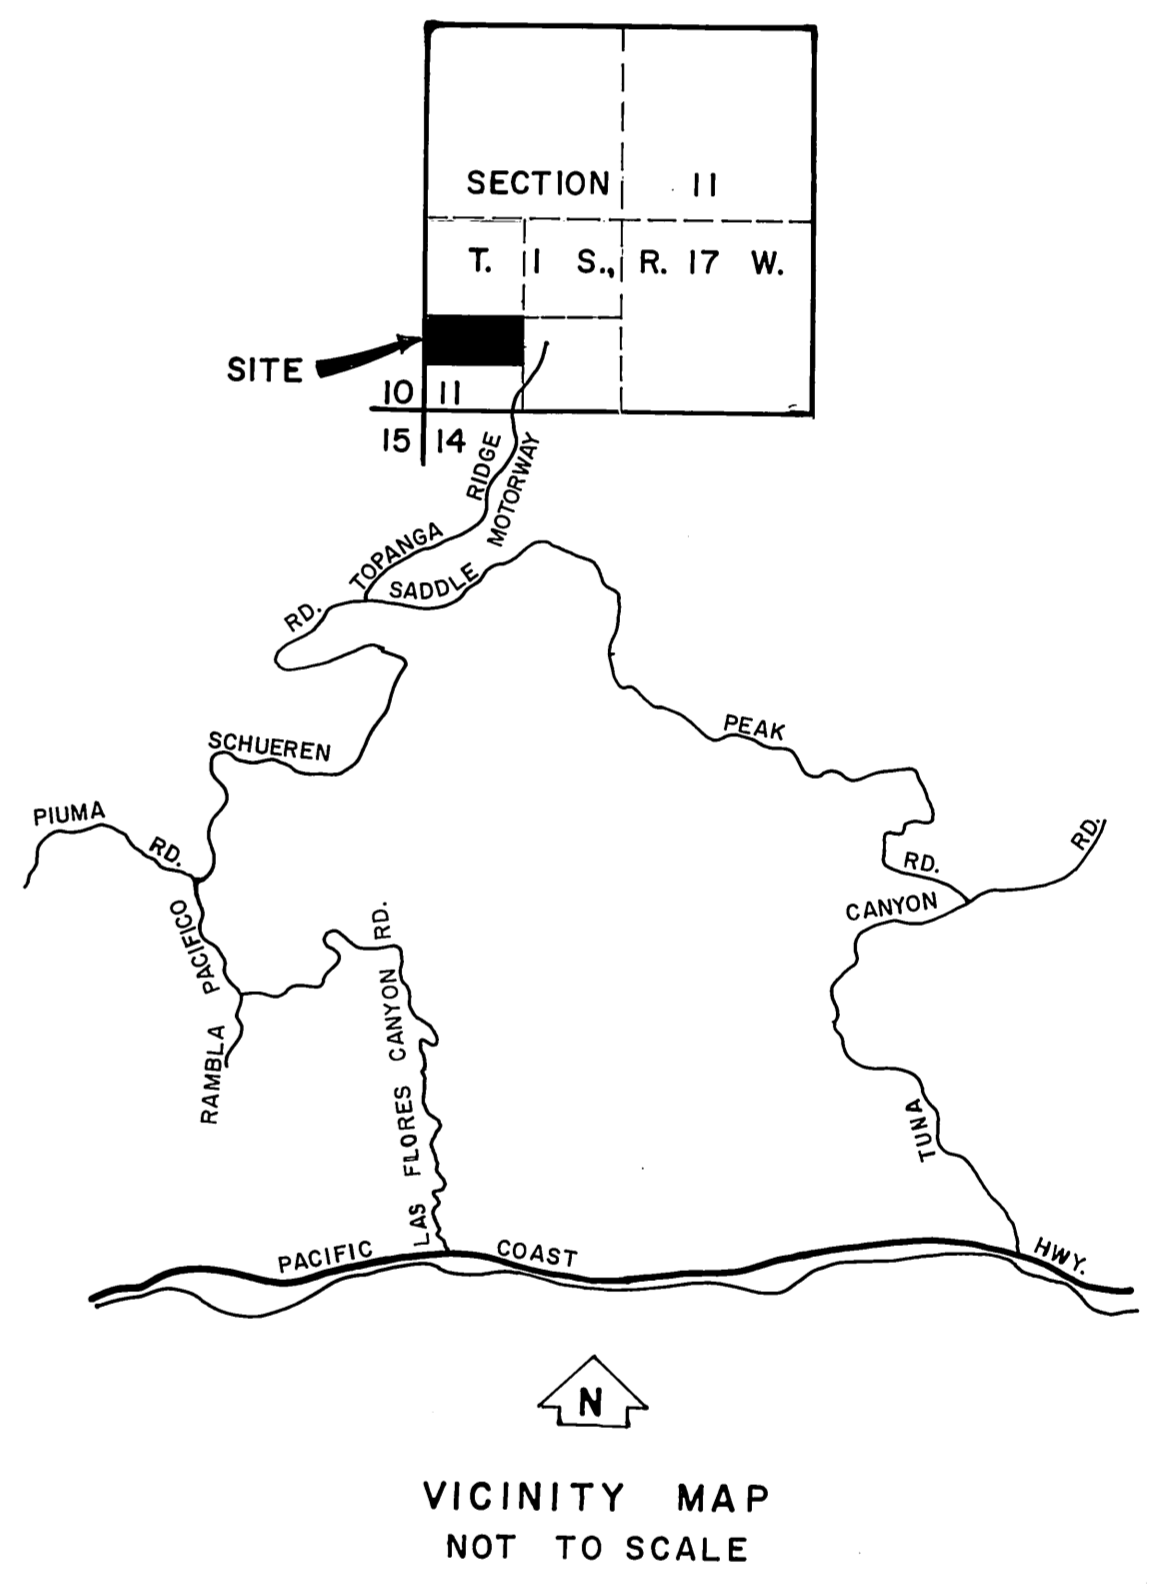

REVISIONS:  
① Reestablishment of the SW 1/4 Section II, T. 1 S., R. 17 W.

COUNTY OF LOS ANGELES DEPARTMENT OF COUNTY ENGINEER STEPHEN J. KOONCE-ACTING COUNTY ENGINEER PREPARED BY SURVEY DIVISION RICHARD J. MITCHELL-DIVISION ENGINEER SURVEYED BY M.E. WACKER CHECKED BY T. ABE DRAWN BY B. GOINS	BOUNDARY MAP OF <b>WATERWORKS DISTRICT NO. 29</b> <b>TOPANGA RIDGE RESERVOIR SITE</b>		COUNTY SURVEYOR'S MAP NO. <b>B-5316</b> SHEET 1 OF 1 SHEET FILED: <u>June 17 1977</u> <u>Richard J. Mitchell</u> COUNTY ENGINEER SURVEYED MARCH 1977 REFERENCE F.B. 2988	REVISION NO. BY DATE ① J.A. 1/29/77
	BASIS OF BEARINGS CALIFORNIA COORDINATE SYSTEM, ZONE 7		JOB NUMBER 5295.00	INDEX MAP NO. 144-077