
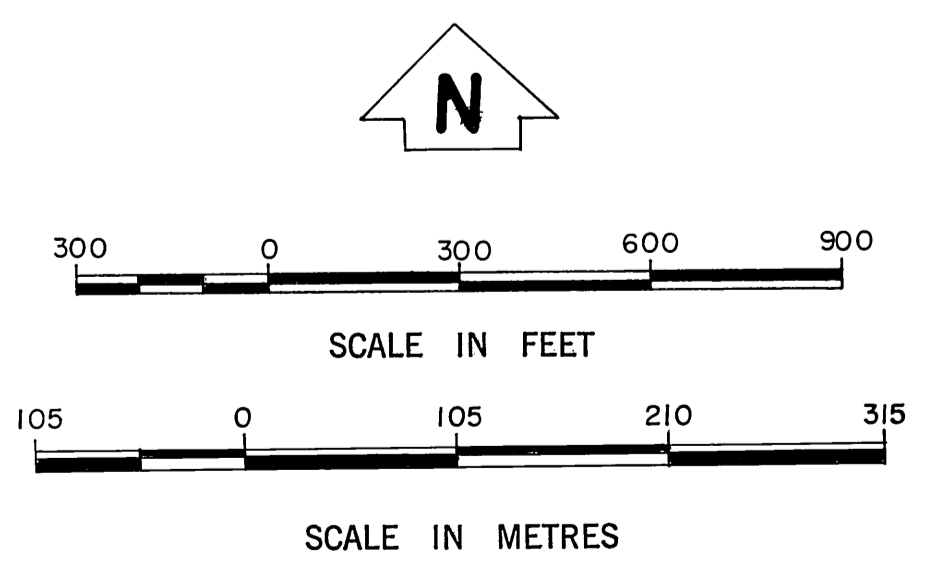


SECTION 16 T. 4N., R. 10W., S.B.M.

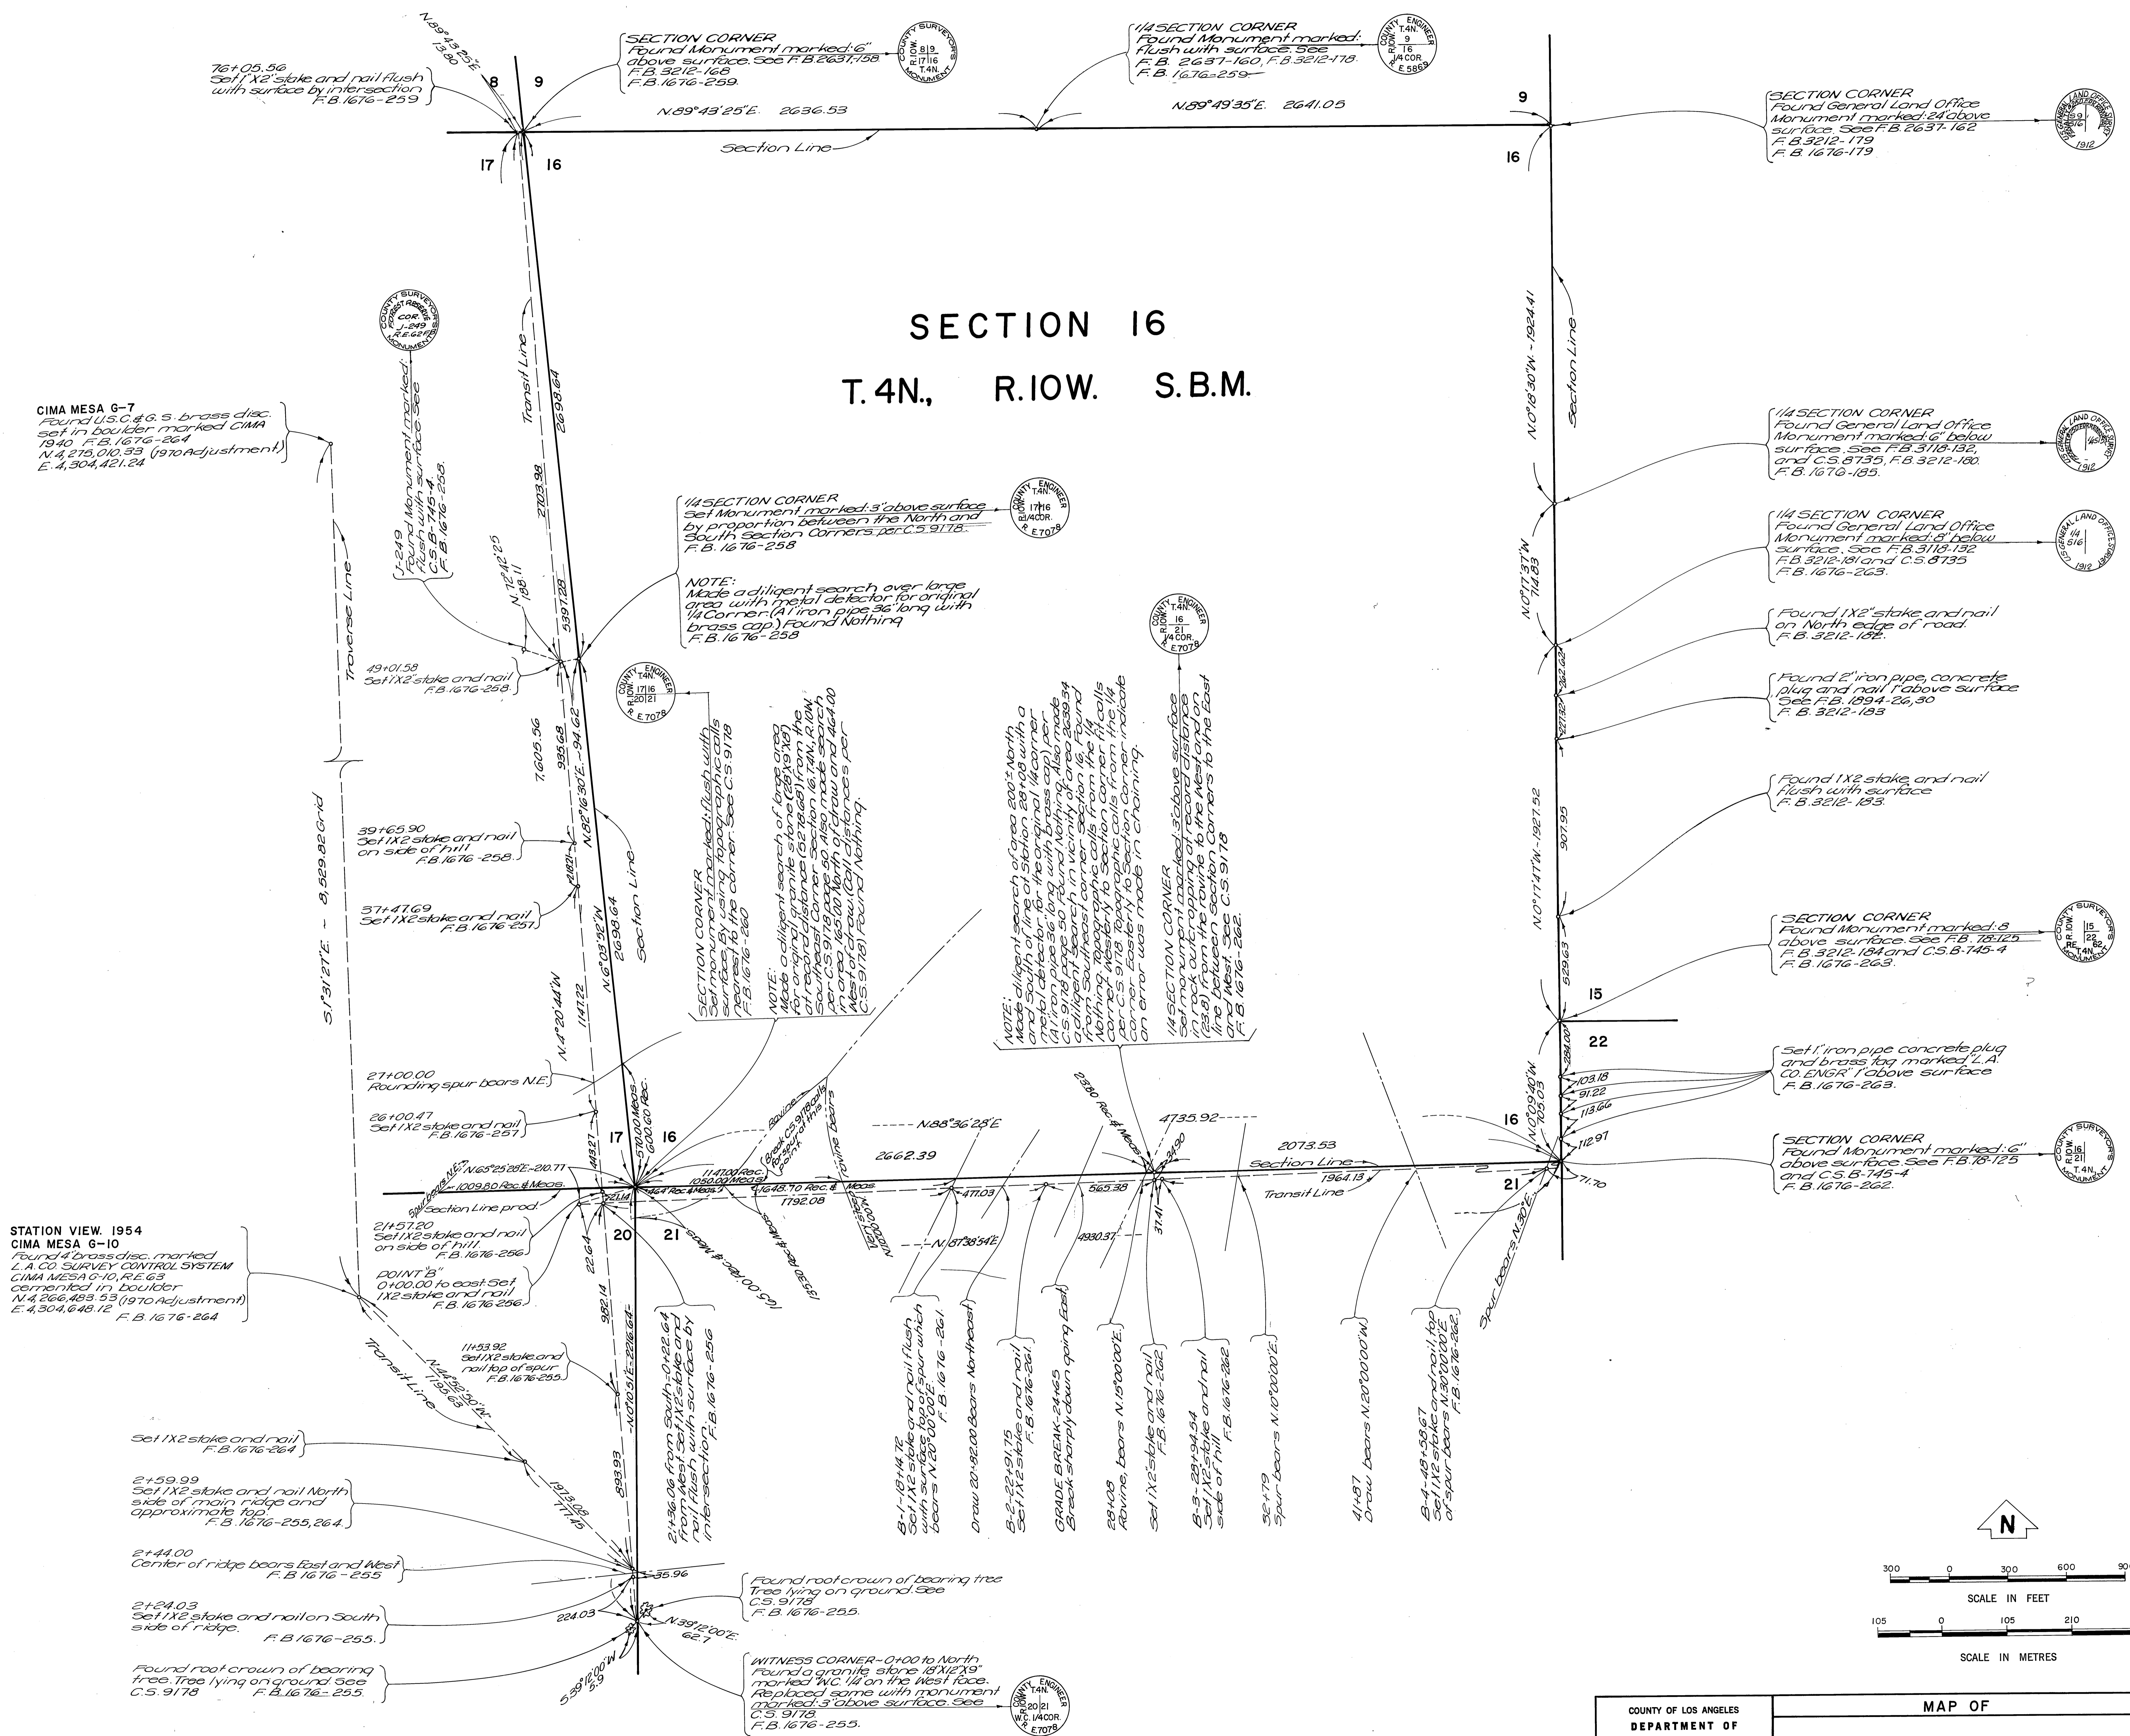

CIMA MESA 6-7
Found U.S.C. # 6.5 brass disc set in boulder marked CIMA 1940. F.B. 1676-264
N 4° 21' 00\"/>

STATION VIEW. 1954
CIMA MESA 6-10
Found 4 brass discs marked L.A. CO. SURVEY CONTROL SYSTEM CIMA MESA 6-10, R.E. 63 cemented in Boulder N 4° 56' 43\"/>

NOTE:
The bearing N 0° 10' 51\"/>

NOTE:
For all distance shown as record see C.S. 9178.

COUNTY OF LOS ANGELES DEPARTMENT OF COUNTY ENGINEER <small>STEPHEN J. KOONCE-Acting County Engineer</small> SURVEY DIVISION <small>RICHARD J. MITCHELL-Division Engineer</small> SURVEYED BY <u>W. VOGE</u> CHECKED BY <u>J. DOUGHERTY</u> DRAWN BY <u>B. GOINS</u>	MAP OF SECTION 16 T. 4N., R. 10W., S.B.M.		COUNTY SURVEYOR'S MAP NO. B-5326 SHEET 1 OF 1 SHEET <small>FILED: January 9, 1978</small> <small>DEPT.</small> SURVEYED NOVEMBER 1973 REFERENCE F.B. 1676	<table border="1"> <tr><th>NO.</th><th>BY</th><th>DATE</th></tr> <tr><td> </td><td> </td><td> </td></tr> </table>	NO.	BY	DATE			
	NO.	BY	DATE							
	BASIS OF BEARINGS CALIFORNIA COORDINATE SYSTEM ZONE 7			<table border="1"> <tr><th>JOB NUMBER</th><th>INDEX MAP NO.</th></tr> <tr><td>0302.01</td><td>81</td></tr> </table>	JOB NUMBER	INDEX MAP NO.	0302.01	81		
JOB NUMBER	INDEX MAP NO.									
0302.01	81									
COUNTY ENGINEER <small>W. VOGE</small>										
COUNTY ENGINEER <small>J. DOUGHERTY</small>										