



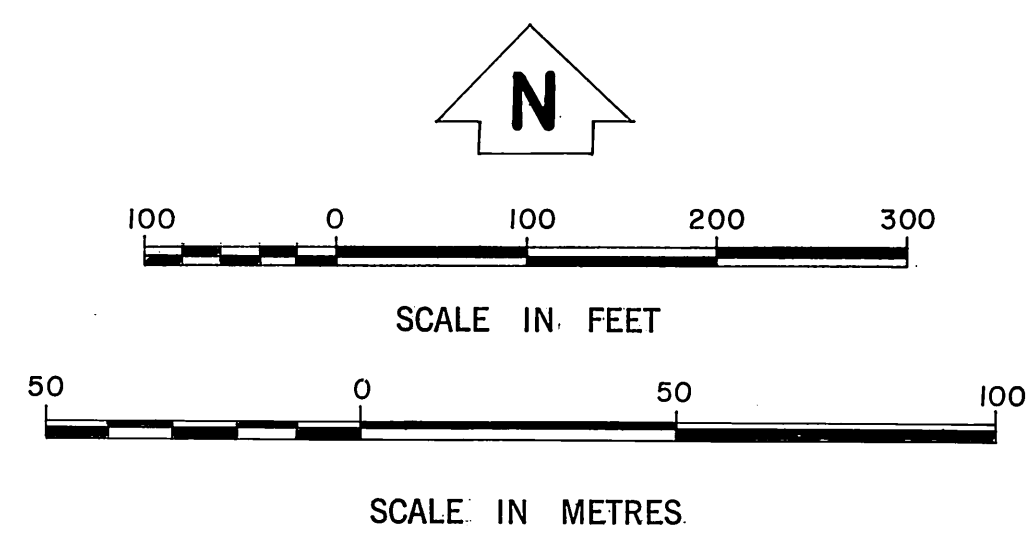

COUNTY OF LOS ANGELES DEPARTMENT OF COUNTY ENGINEER	ALIGNMENT MAP OF		COUNTY SURVEYOR'S MAP NO.	REVISION		
	SIERRA PELONA ROAD		B-5327 SHEET 1 OF 10 SHEETS FILED: MAY 17 1988 <i>James J. Mitchell</i> DEPUTY SURREIN MAY 18 1988 REFERENCE F.B. 3829 - 4137 F.B. 3202	NO.	BY	DATE
STEPHEN J. KOONCE-Acting County Engineer PREPARED BY SURVEY DIVISION RICHARD J. MITCHELL-DIVISION ENGINEER SURVEYED BY J.S. COATES CHECKED BY T. ABE DRAWN BY B. GOINS	FROM AVENUE S TO NORTH LINE SECTION 14 T5N., R.14W. S.B.M. BASIS OF BEARINGS CALIFORNIA COORDINATE SYSTEM, ZONE 7					
	JOB NUMBER 0036.32		INDEX MAP NO. 64 - 78			

C.B-2351-2

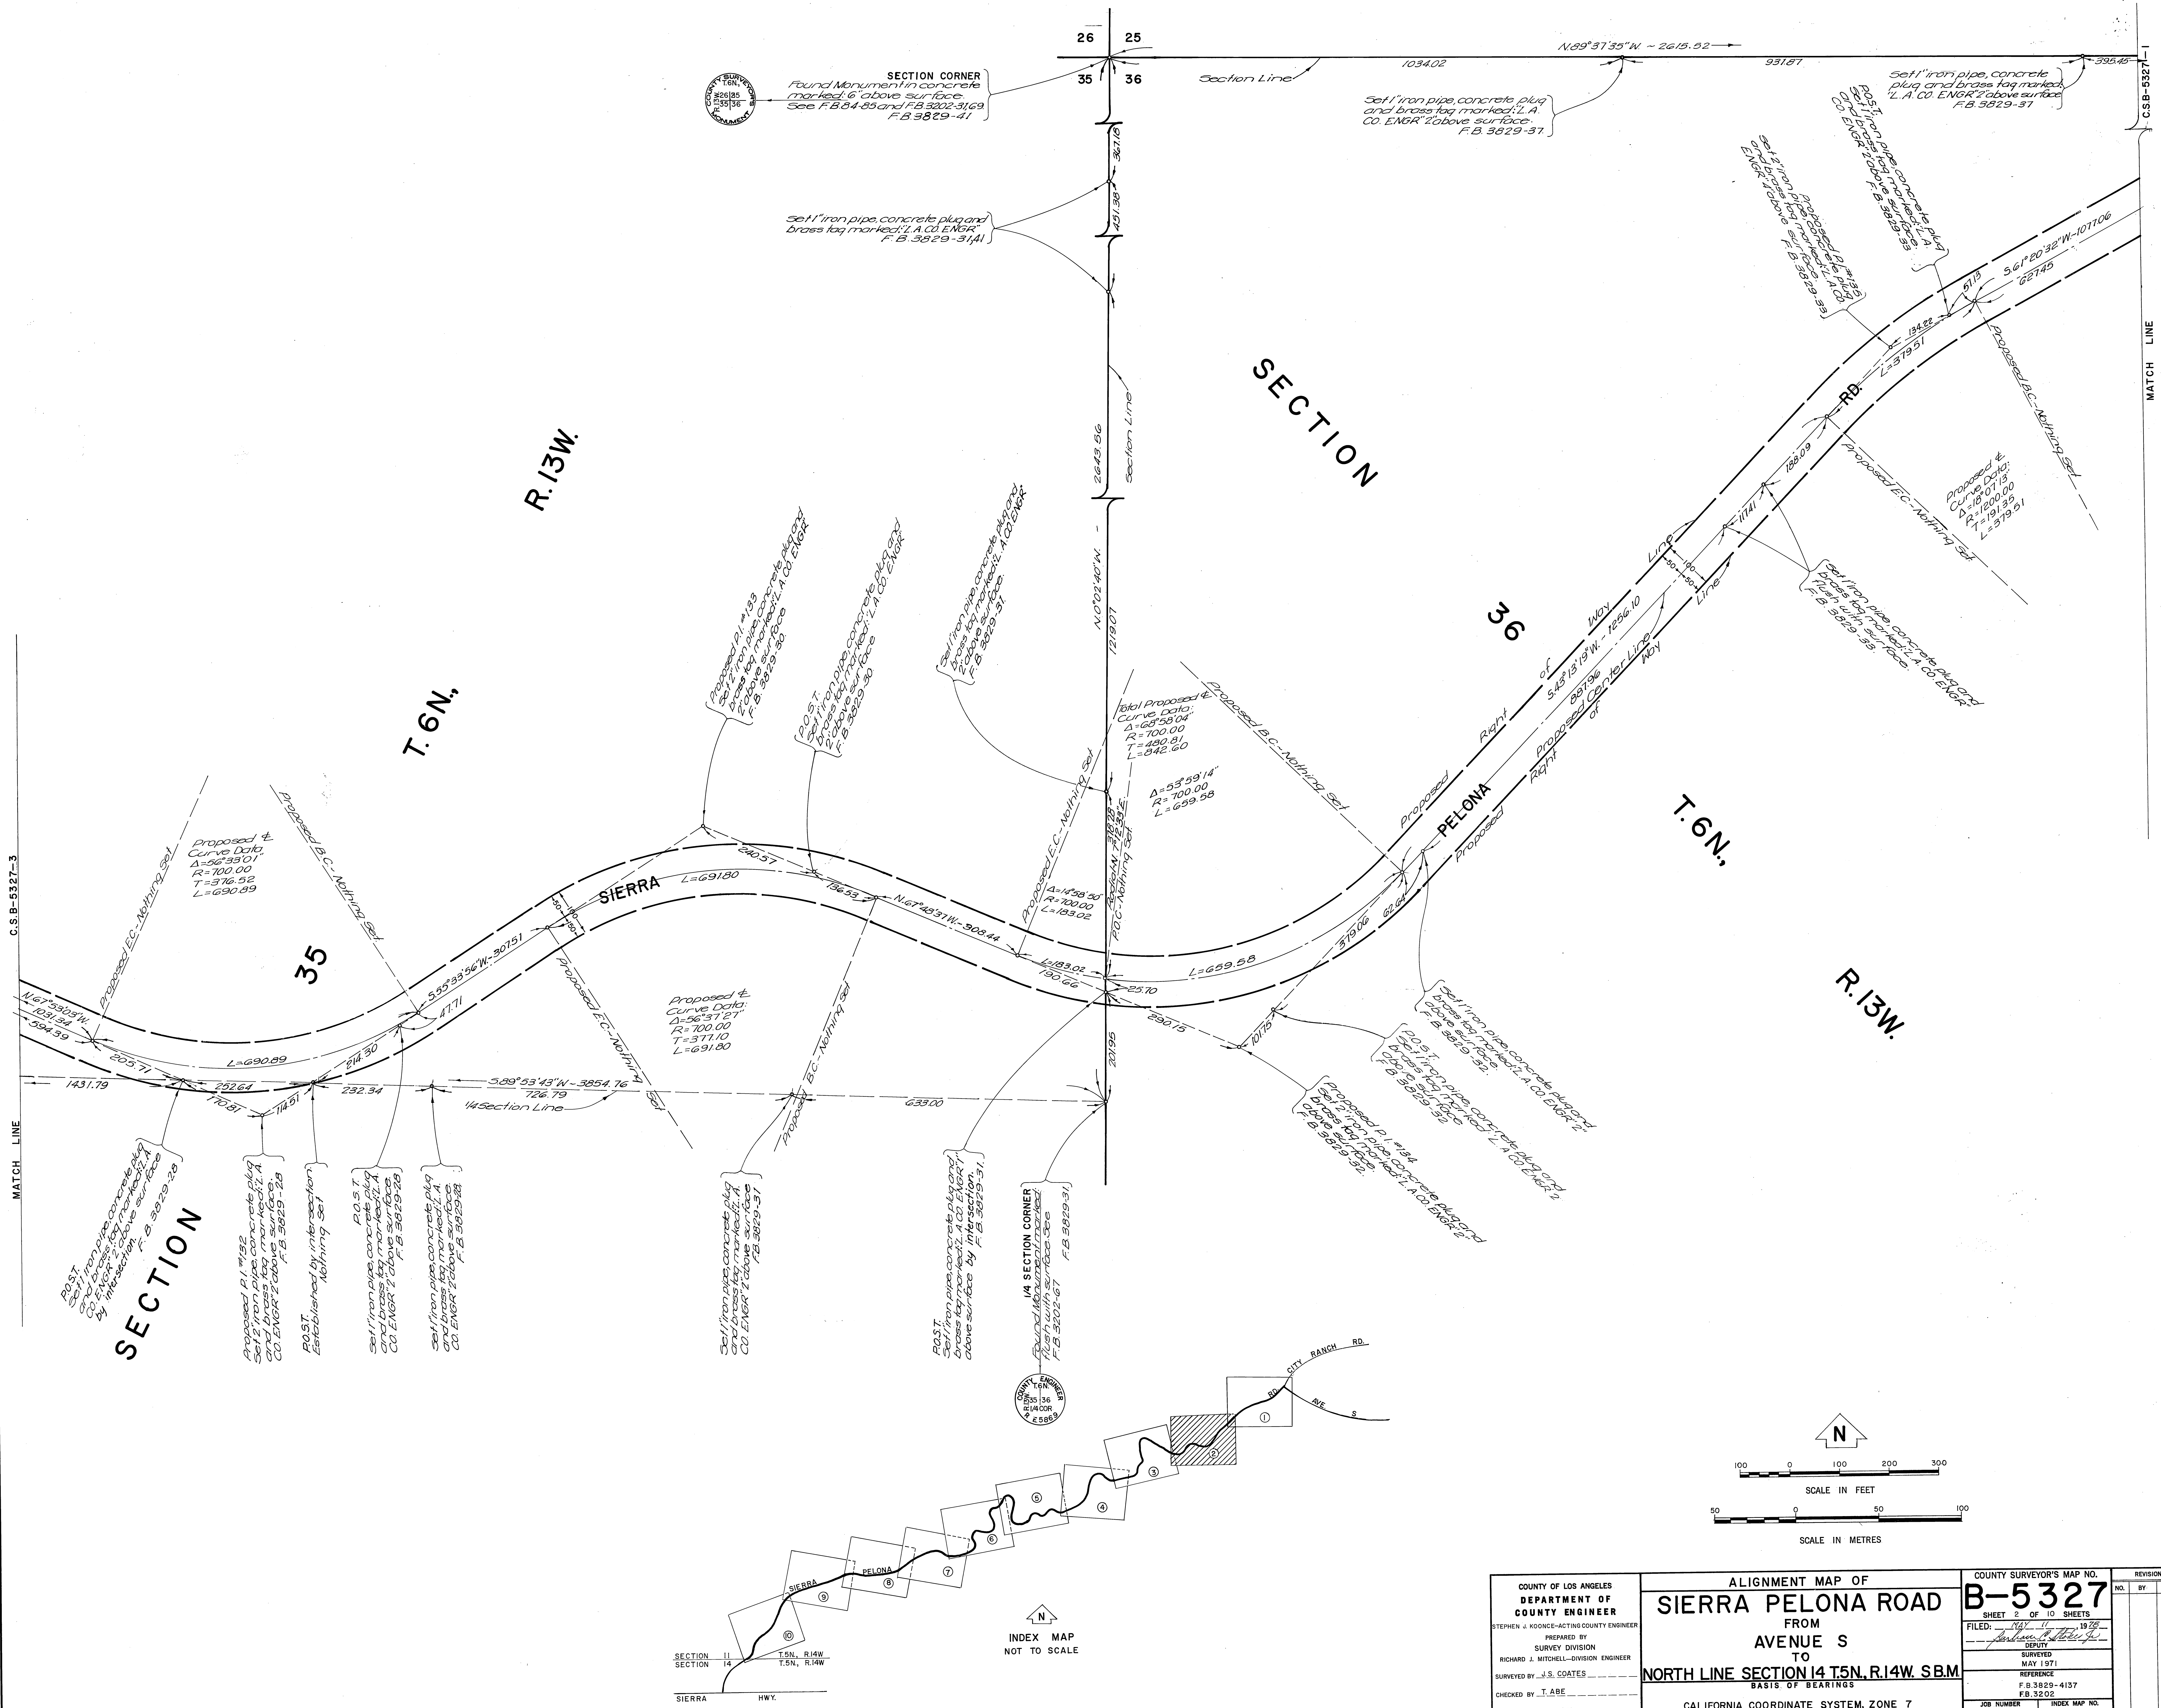

C.S.B-5327-3

MATCH LINE


MATCH LINE

SECTION


SECTION



SECTION 11
SECTION 14
T.6N., R.14W.
T.6N., R.14W.
SIERRA HWY.

INDEX MAP
NOT TO SCALE

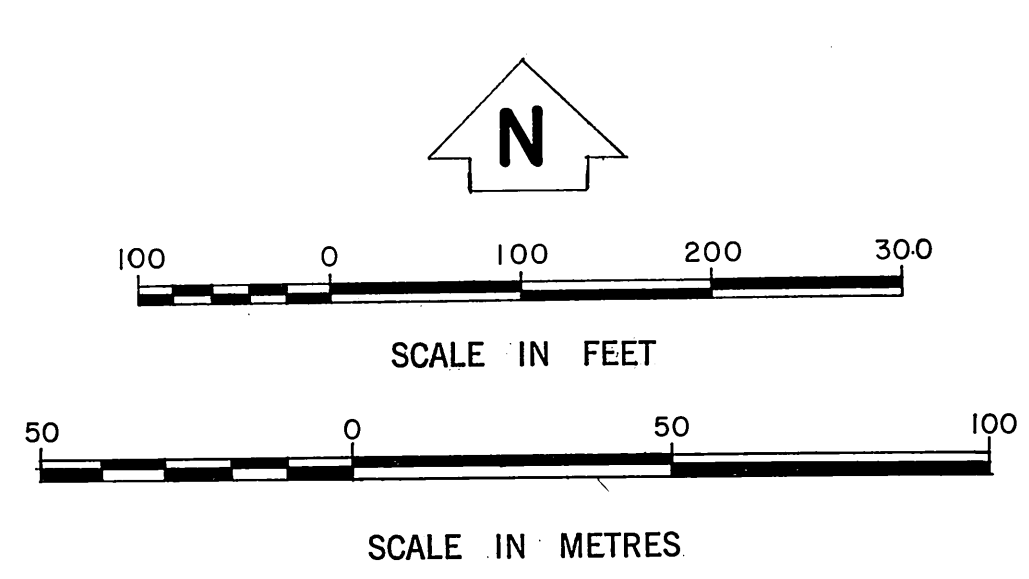


COUNTY OF LOS ANGELES DEPARTMENT OF COUNTY ENGINEER STEPHEN J. KOONCE-ACTING COUNTY ENGINEER PREPARED BY SURVEY DIVISION RICHARD J. MITCHELL-DIVISION ENGINEER SURVEYED BY <u>J.S. COATES</u> CHECKED BY <u>T. ABE</u> DRAWN BY <u>B. GOJINS</u>	ALIGNMENT MAP OF SIERRA PELONA ROAD FROM AVENUE S TO NORTH LINE SECTION 14 T.5N. R.14W. S.B.M. BASIS OF BEARINGS CALIFORNIA COORDINATE SYSTEM, ZONE 7		COUNTY SURVEYOR'S MAP NO. B-5327 SHEET 2 OF 10 SHEETS FILED: <u>MAY 11</u> 19 <u>78</u> <u>Richard J. Mitchell, Jr.</u> DEPUTY SURVEYED MAY 1971 REFERENCE F.B. 3829-4137 F.B. 3202 JOB NUMBER INDEX MAP NO. 0096.32 64-78		REVISION NO. BY DATE	

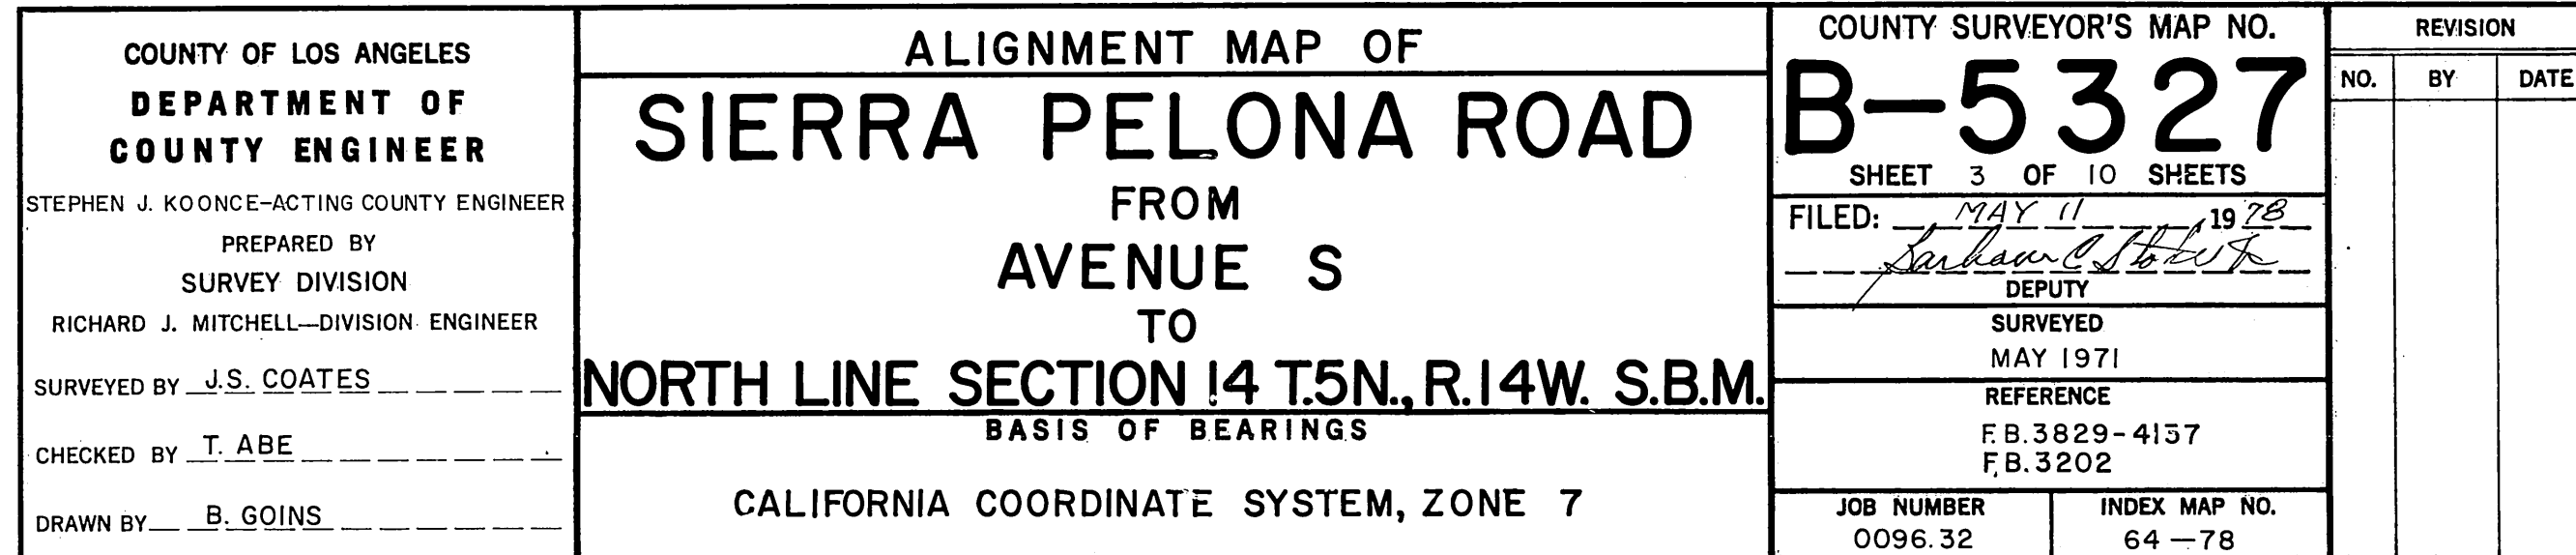


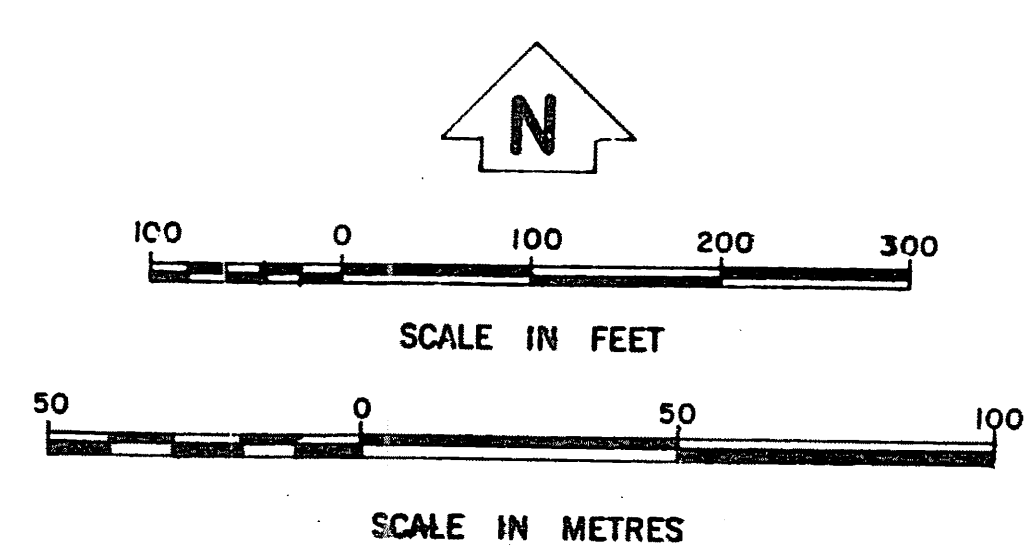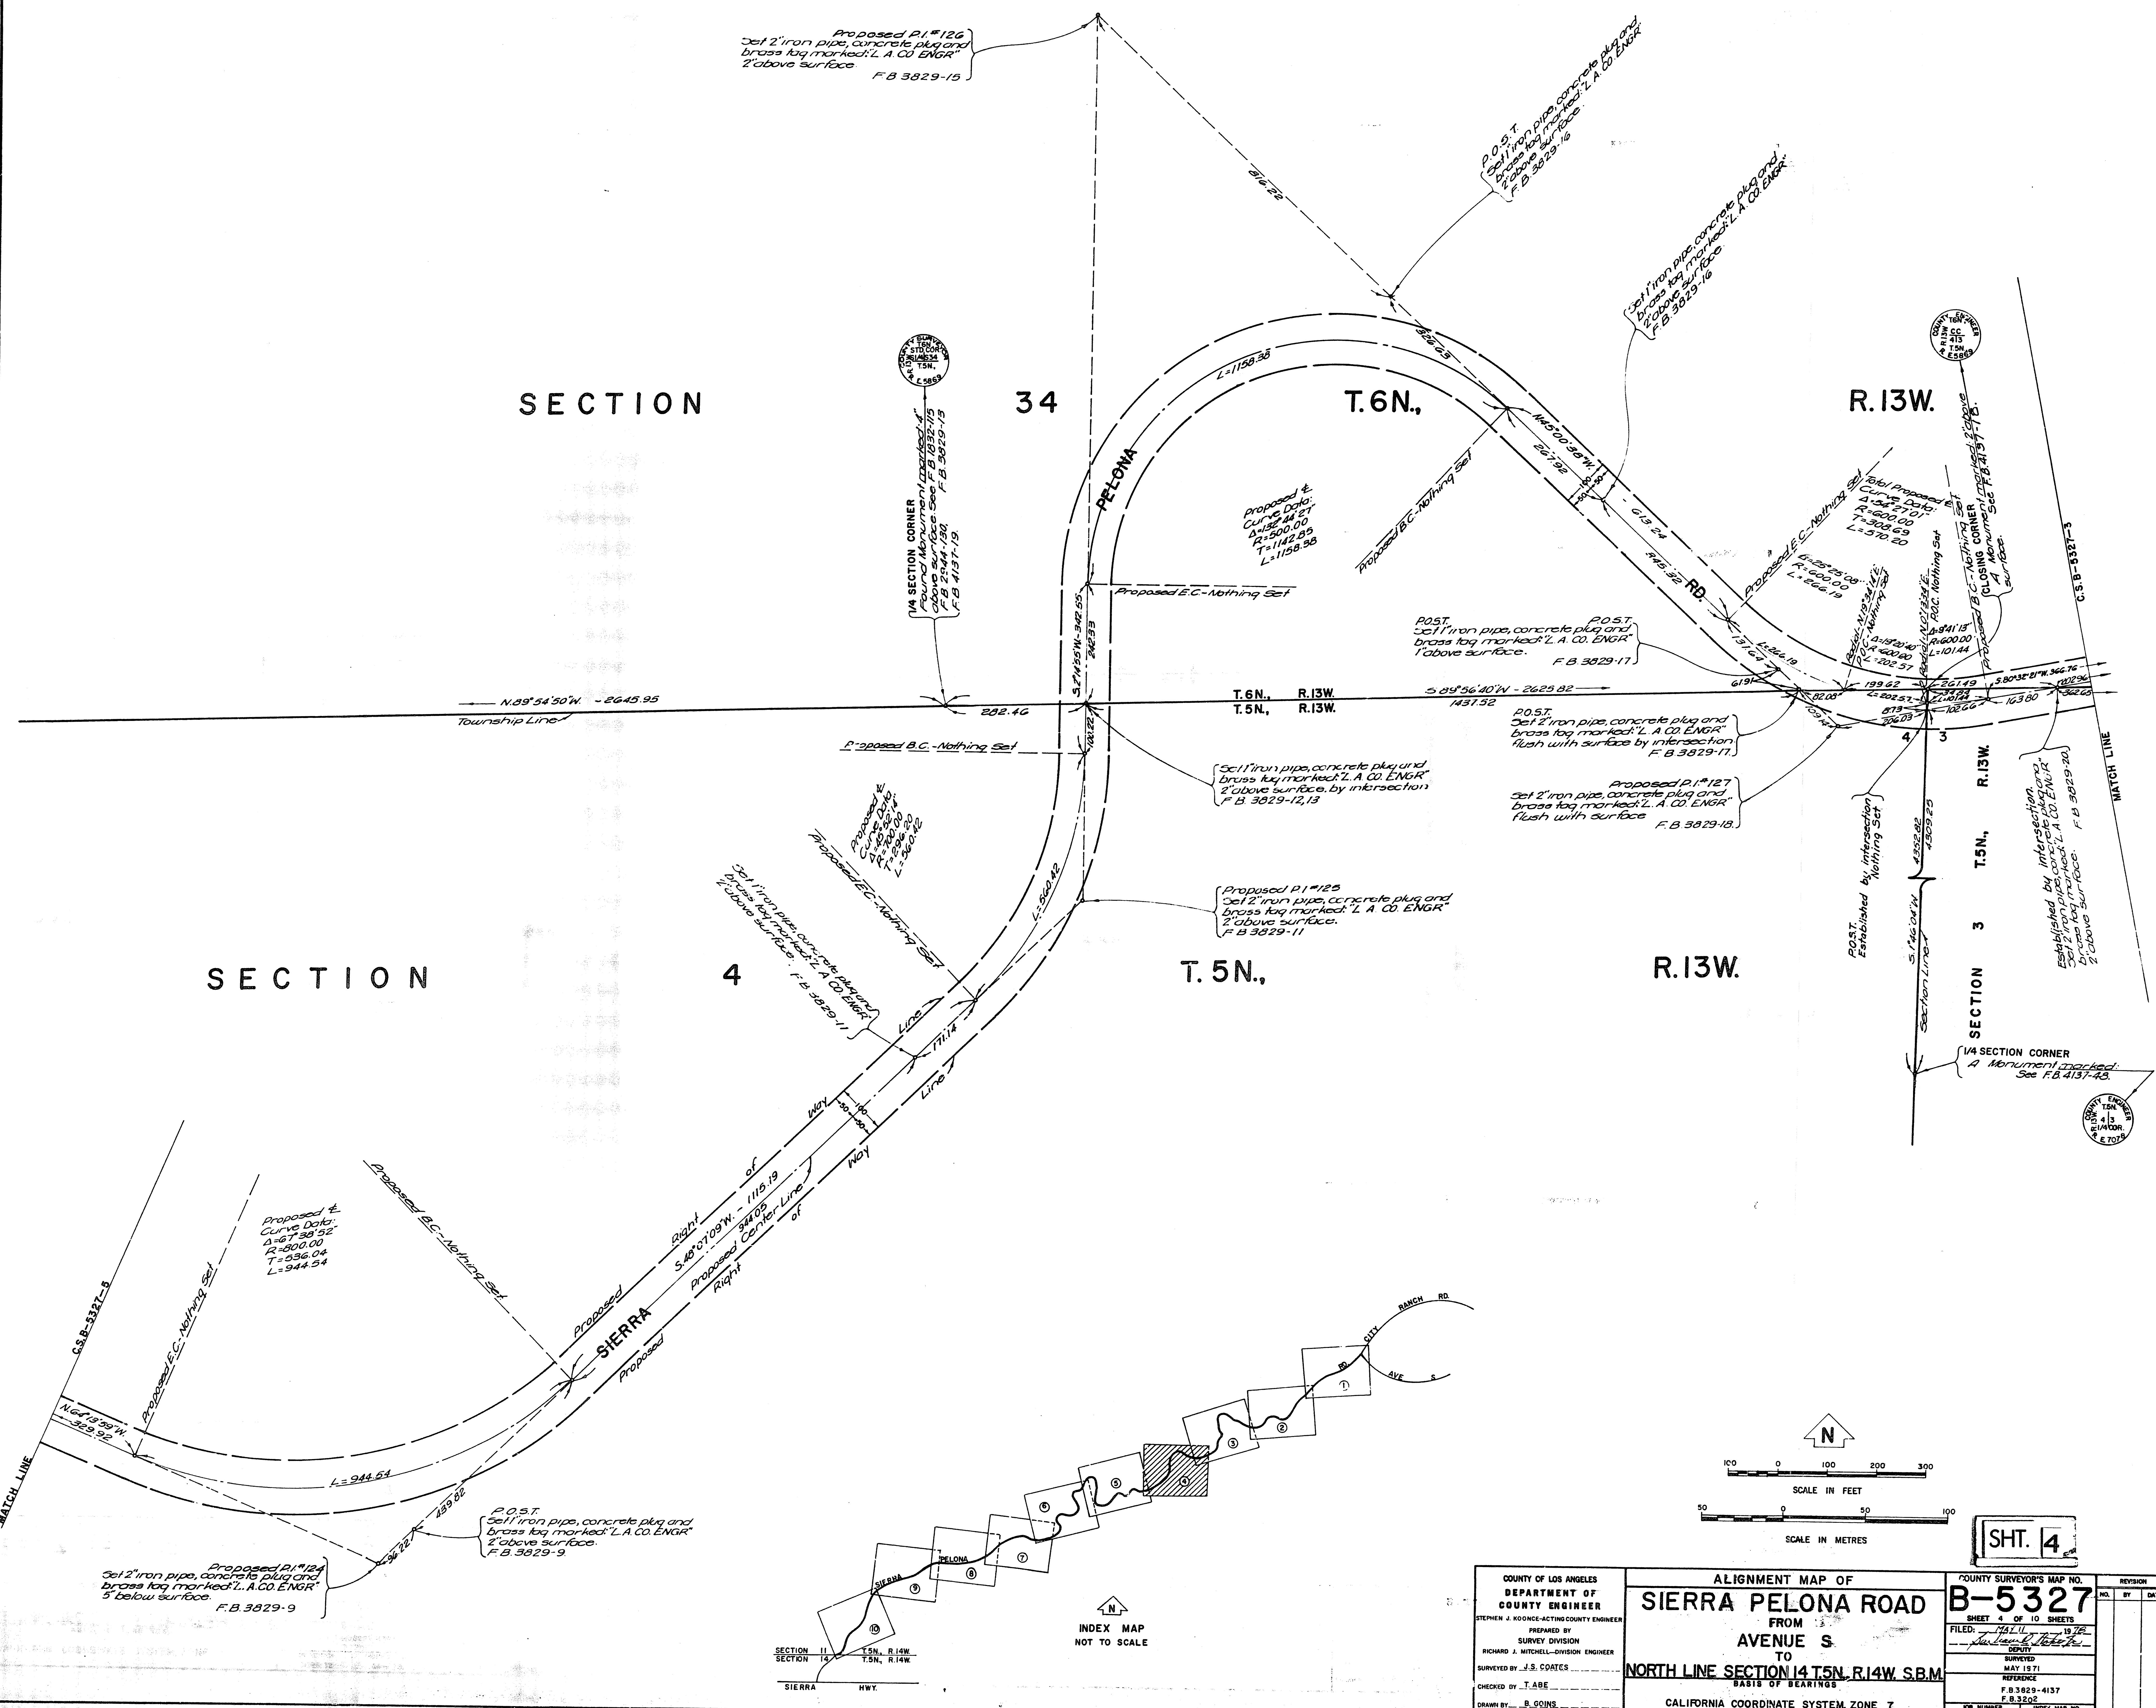


SHT. 4

COUNTY OF LOS ANGELES DEPARTMENT OF COUNTY ENGINEER STEPHEN J. KOONS-Acting County Engineer PREPARED BY SURVEY DIVISION RICHARD J. MITCHELL-DIVISION ENGINEER SURVEYED BY J.S. COATES CHECKED BY T. ABE DRAWN BY B. GOINS	ALIGNMENT MAP OF SIERRA PELONA ROAD FROM AVENUE S TO NORTH LINE SECTION 14 T.5N. R.14W. S.B.M. BASIS OF BEARINGS CALIFORNIA COORDINATE SYSTEM, ZONE 7		COUNTY SURVEYOR'S MAP NO. B-5327 SHEET OF 10 SHEETS FILED: MAY 11 1976 DEPUTY SURVEYED MAY 1971 REFERENCE F.B. 3829-4137 F.B. 3202 JOB NUMBER 0096.32	REVISION NO. BY DATE 1 1 1976 2 1 1976 3 1 1976 4 1 1976 5 1 1976 6 1 1976 7 1 1976 8 1 1976 9 1 1976 10 1 1976
--	---	--	---	--

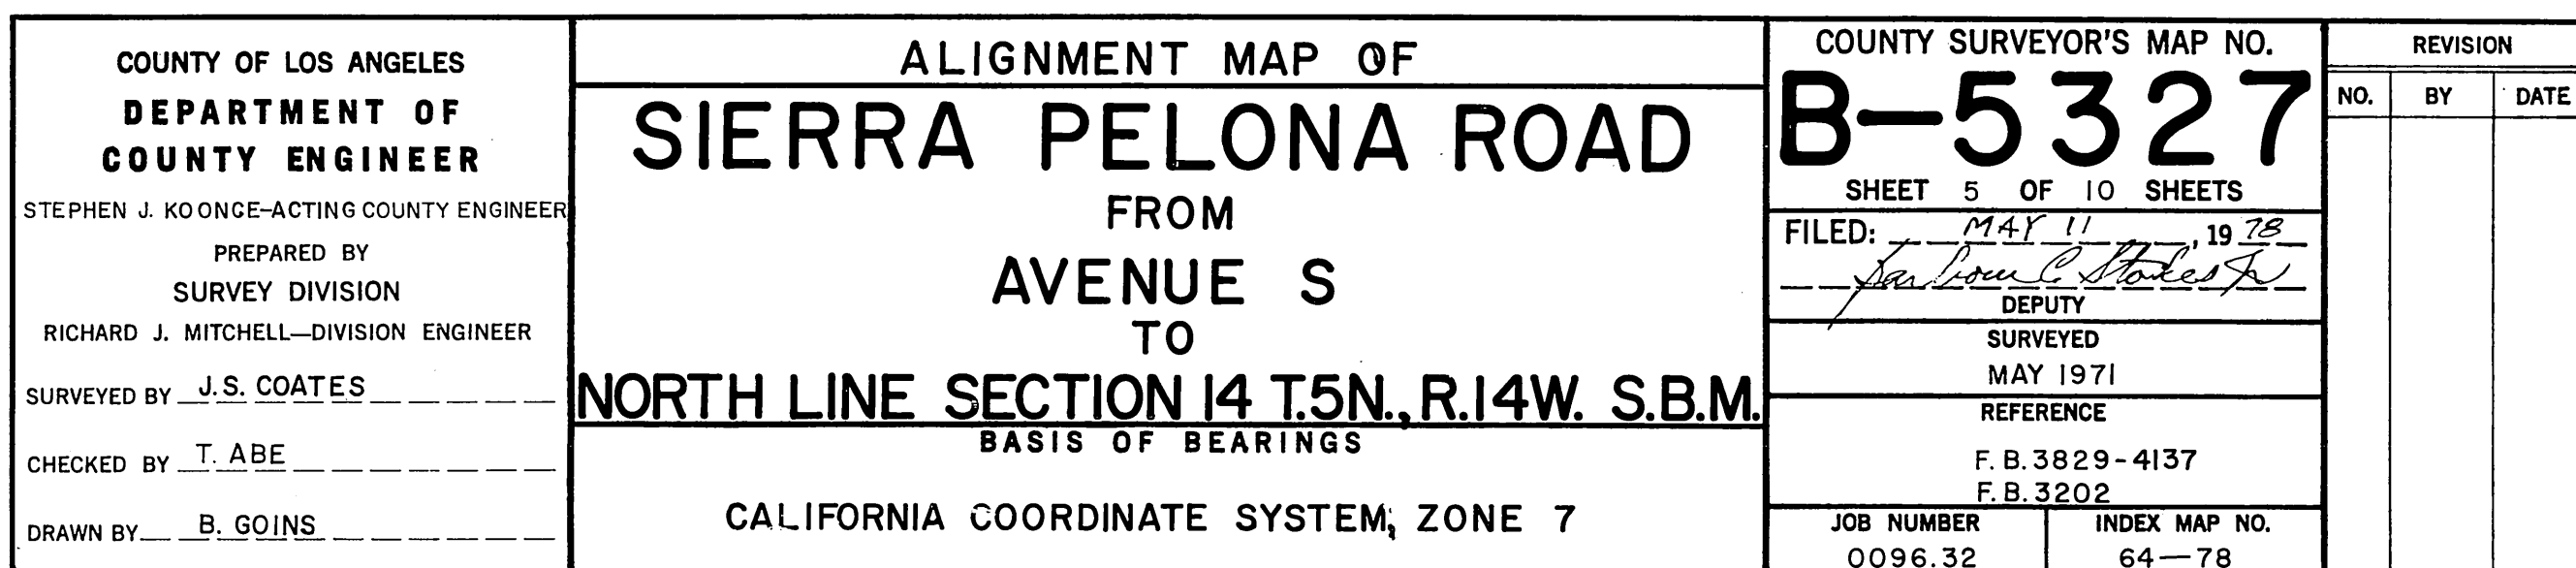



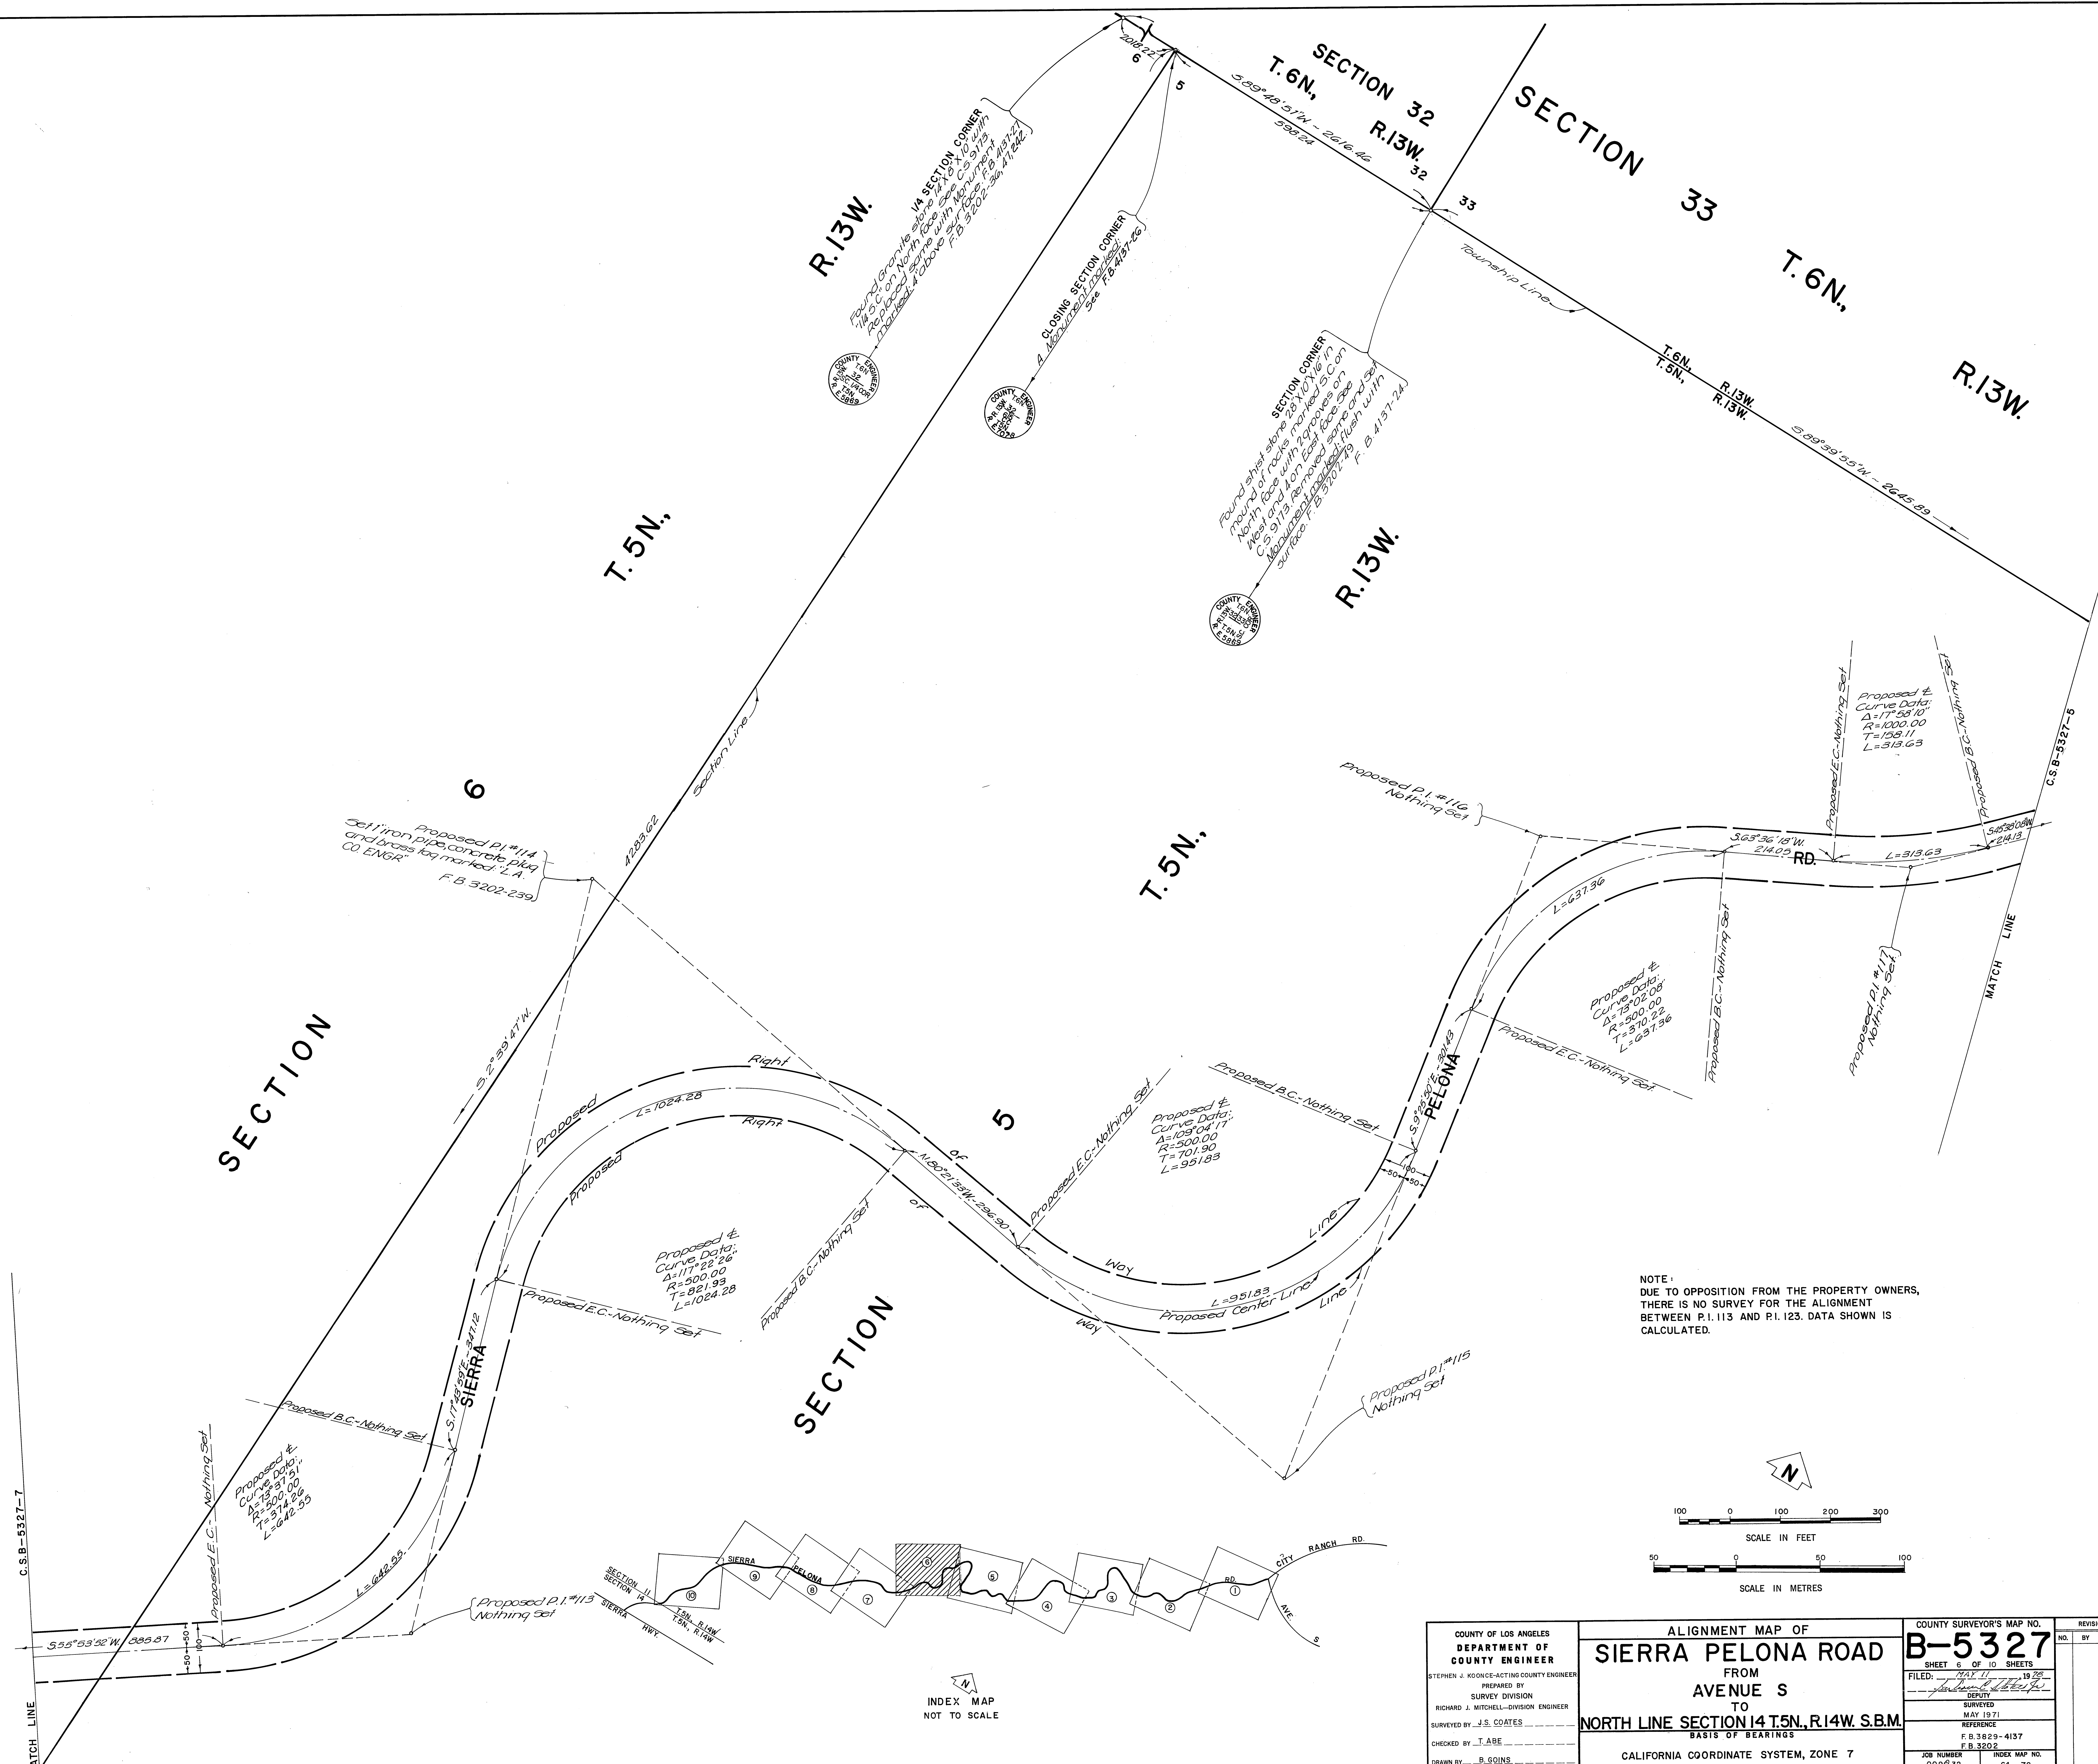


NOTE:
DUE TO OPPOSITION FROM THE PROPERTY OWNERS,
THERE IS NO SURVEY FOR THE ALIGNMENT
BETWEEN P.I. 113 AND P.I. 123. DATA SHOWN IS
CALCULATED.

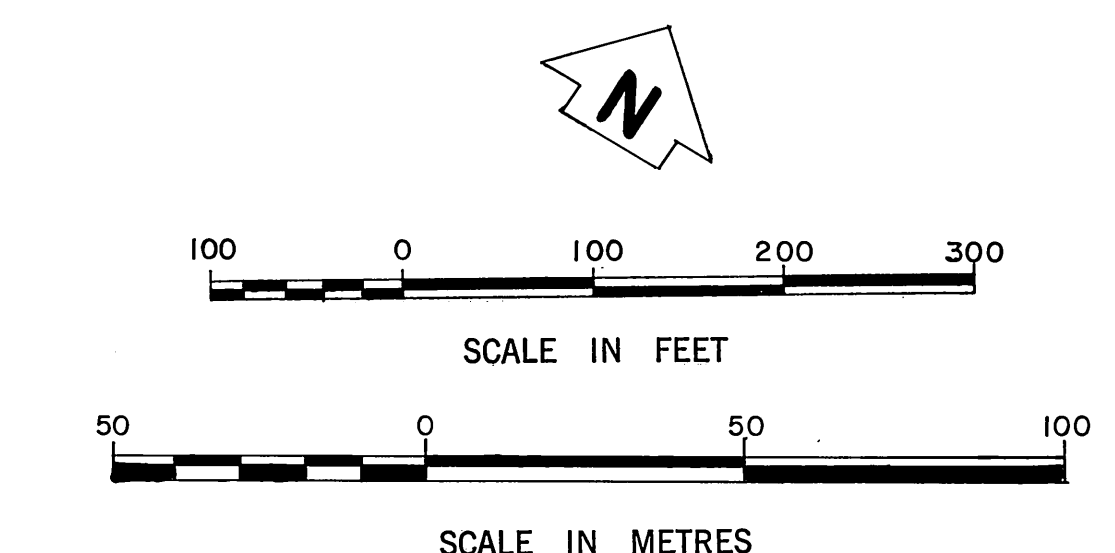



INDEX MAP
NOT TO SCALE

COUNTY OF LOS ANGELES DEPARTMENT OF COUNTY ENGINEER STEPHEN J. KOONCE-ACTING COUNTY ENGINEER PREPARED BY SURVEY DIVISION RICHARD J. MITCHELL-DIVISION ENGINEER SURVEYED BY J.S. COATES CHECKED BY T.ABE DRAWN BY B.GOINS	ALIGNMENT MAP OF SIERRA PELONA ROAD FROM AVENUE S TO NORTH LINE SECTION 14 T.5N., R.14W. S.B.M. BASIS OF BEARINGS CALIFORNIA COORDINATE SYSTEM, ZONE 7		COUNTY SURVEYOR'S MAP NO. B-5327 SHEET 6 OF 10 SHEETS FILED: MAY 11 1971 DEPUTY SURVEYED MAY 1971 REFERENCE F.B. 3229-4137 F.B. 3202 JOB NUMBER 009632 INDEX MAP NO. 64-78	REVISION NO. BY DATE

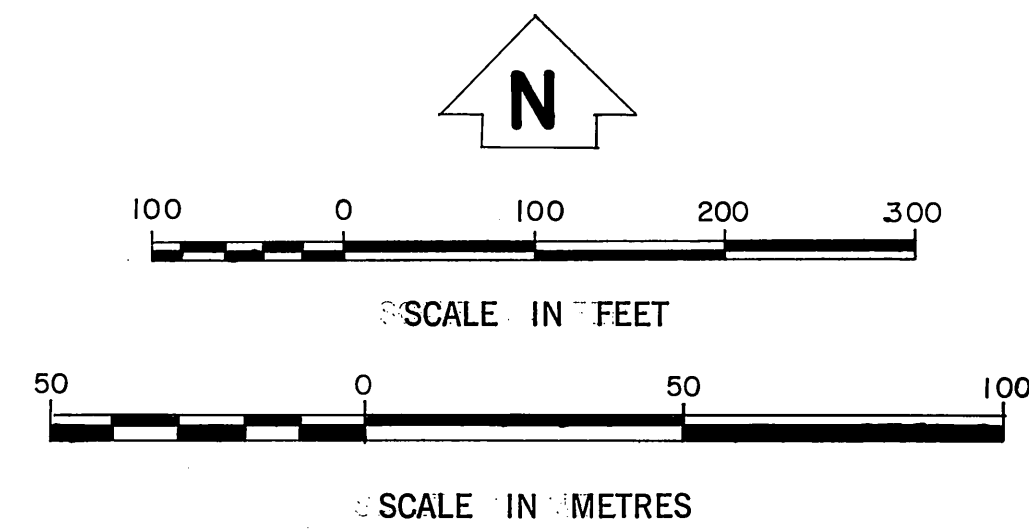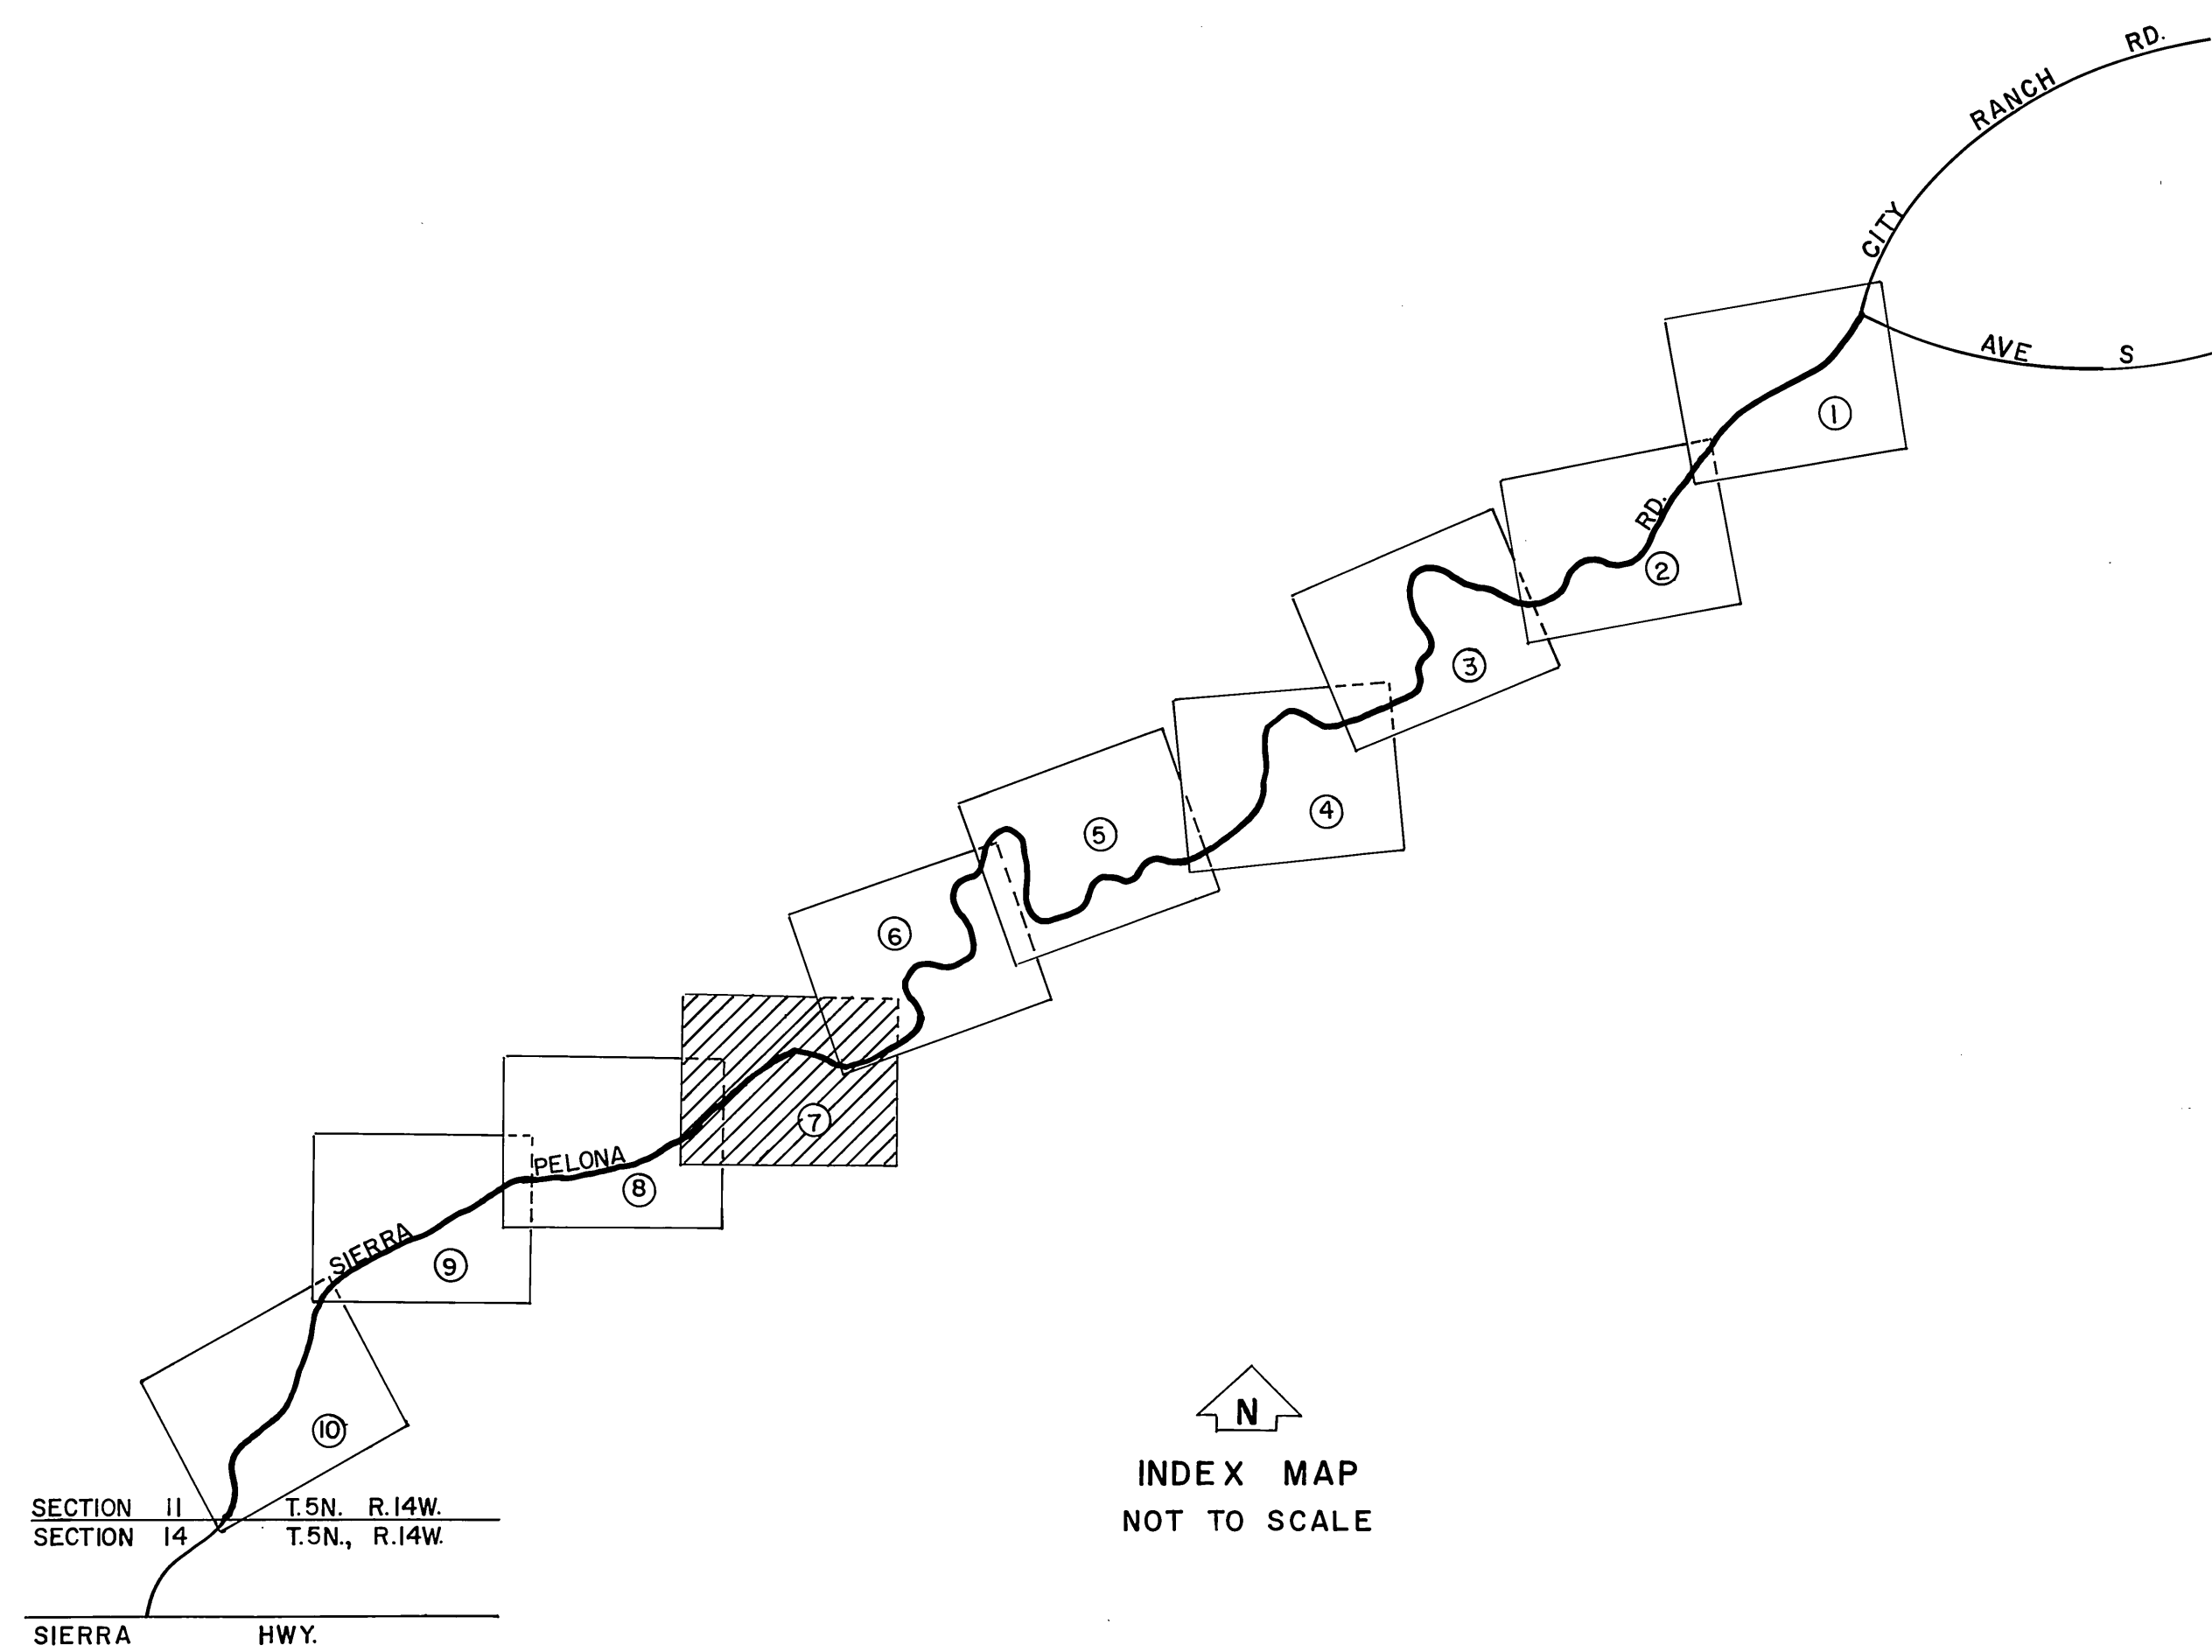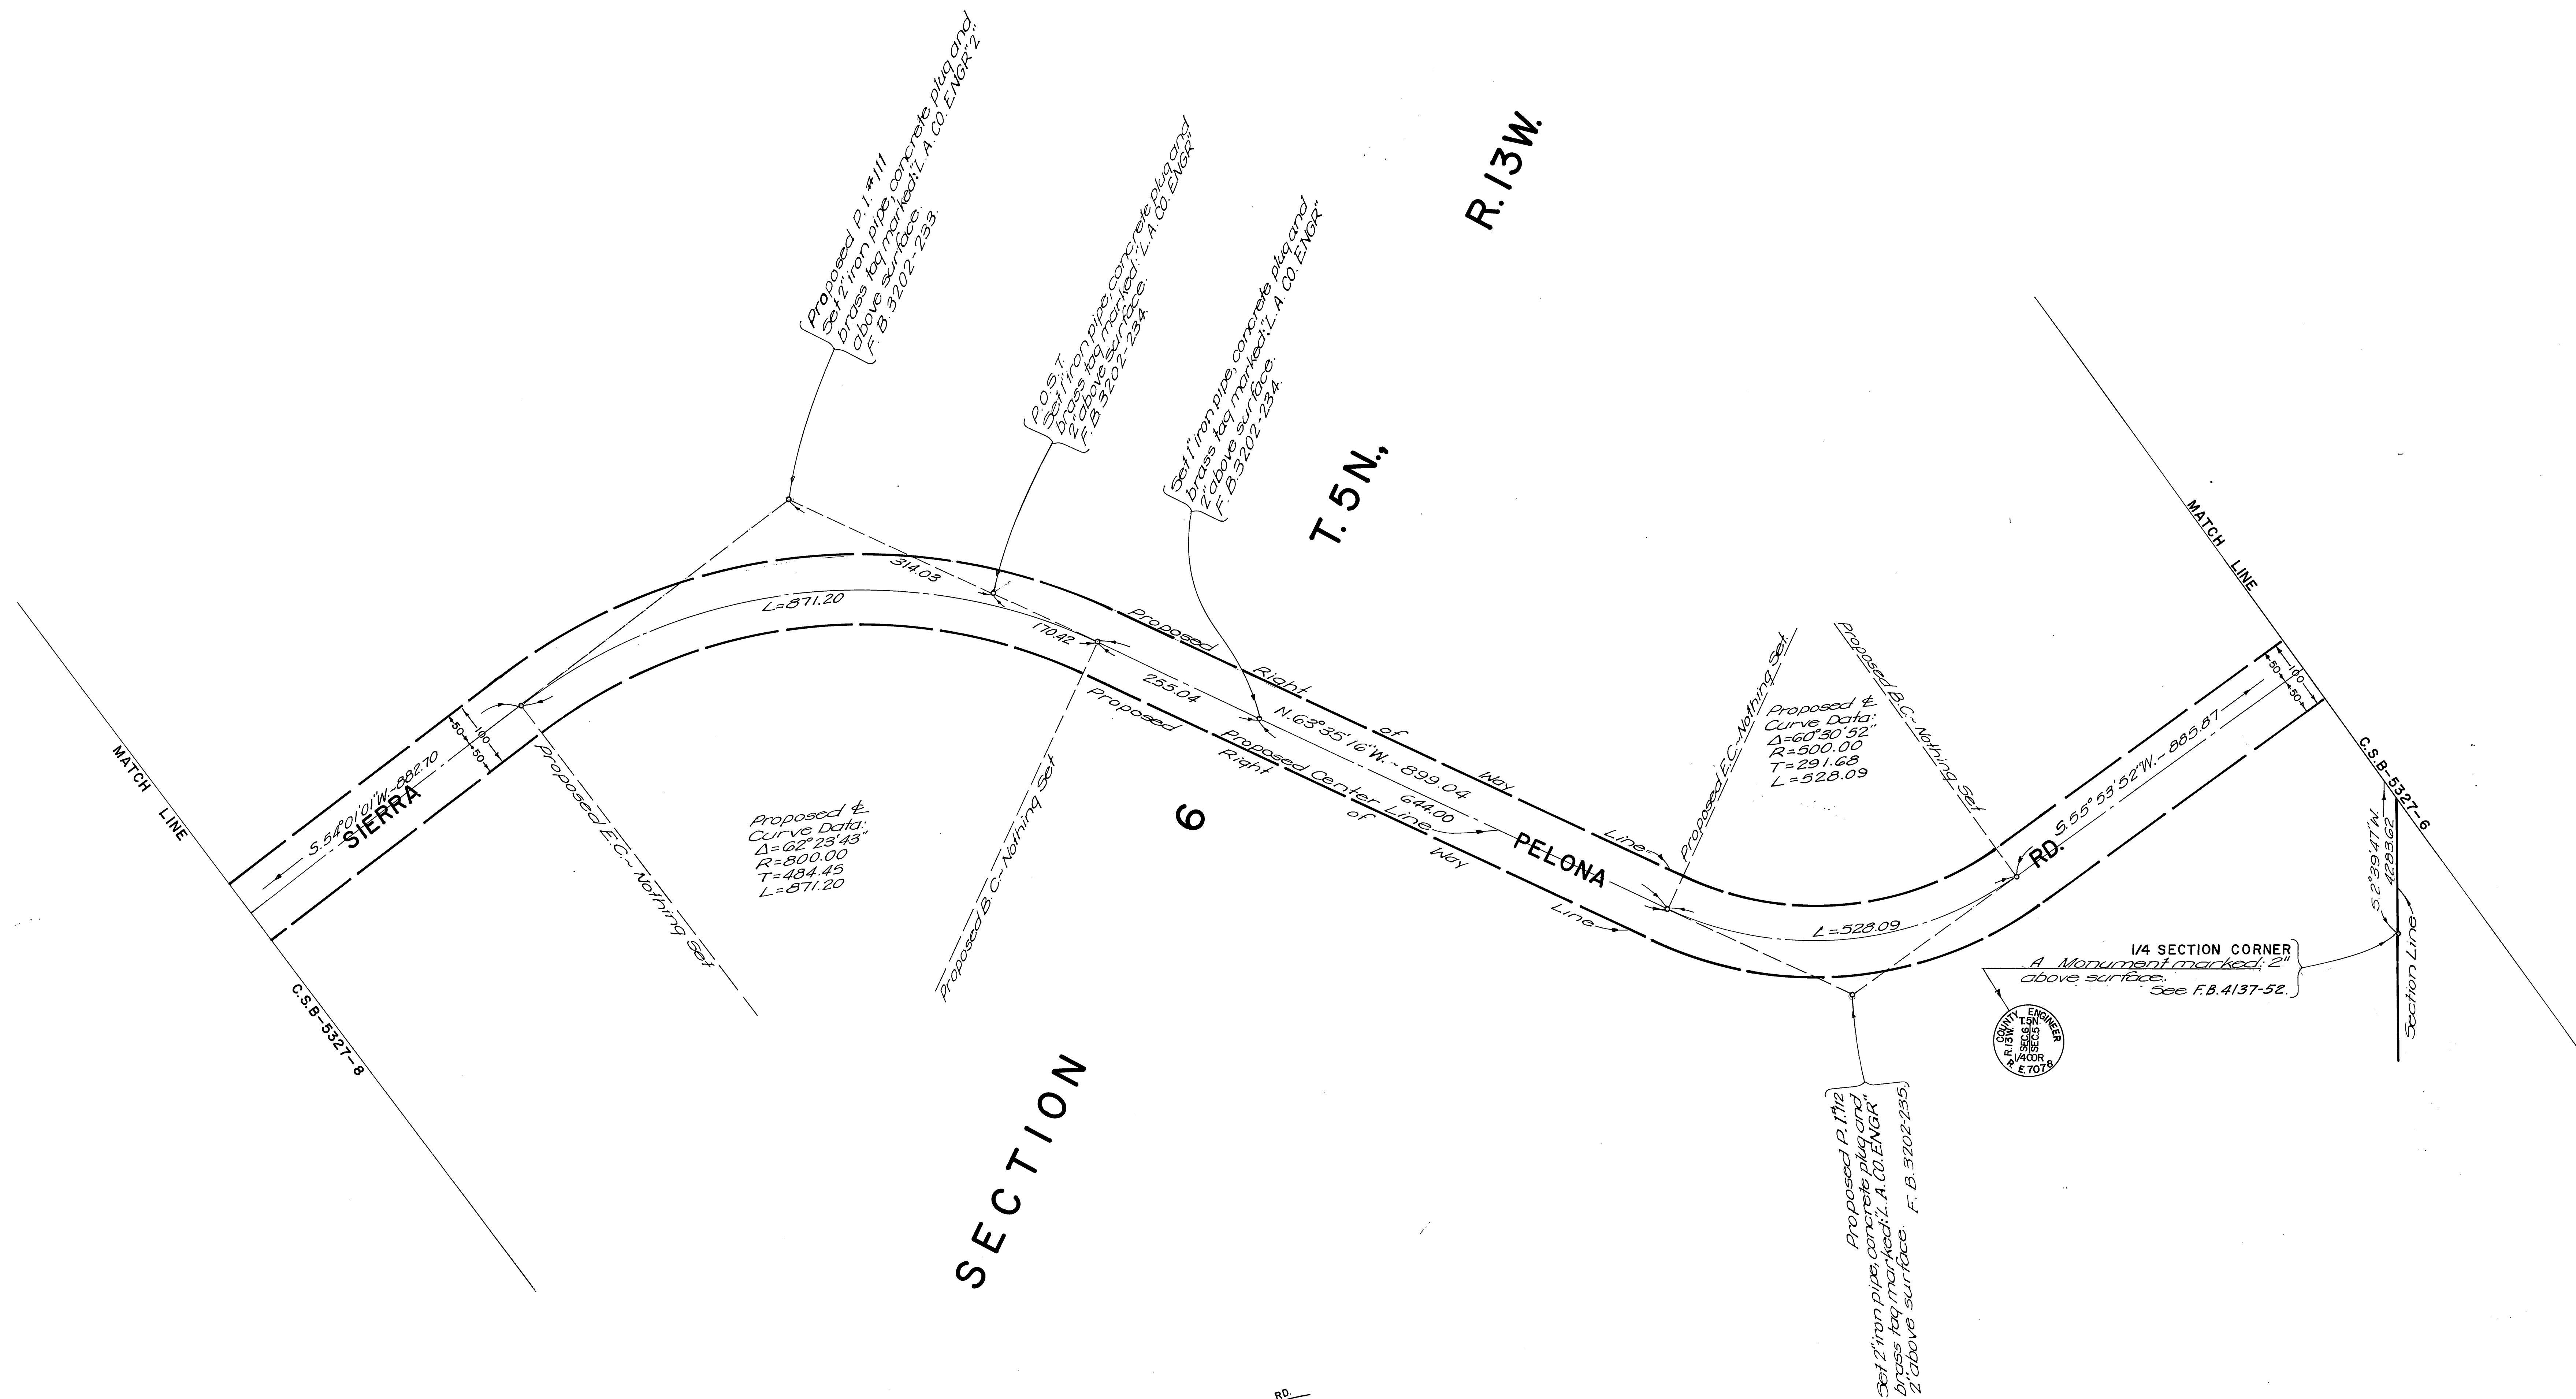



COUNTY OF LOS ANGELES DEPARTMENT OF COUNTY ENGINEER STEPHEN J. KOONCE, ACTING COUNTY ENGINEER PREPARED BY SURVEY DIVISION RICHARD J. MITCHELL, DIVISION ENGINEER SURVEYED BY J.S. COATES CHECKED BY T. ARE DRAWN BY B. GOINS	ALIGNMENT MAP OF SIERRA PELONA ROAD FROM AVENUE S TO NORTH LINE SECTION 14 T5N, R14W, S.B.M. BASIS OF BEARINGS CALIFORNIA COORDINATE SYSTEM, ZONE 7		COUNTY SURVEYOR'S MAP NO. B-5327 SHEET 7 OF 10 SHEETS FILED: MAY 11 1978 DEPUTY SURVEYED MAY 1971 REFERENCE F.B. 5829-4137 F.B. 5209 JOB NUMBER 0096.32 INDEX MAP NO. 64-78	REVISION NO. BY DATE

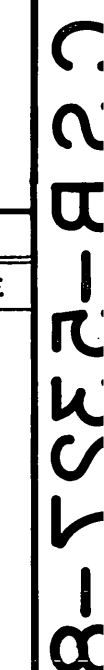

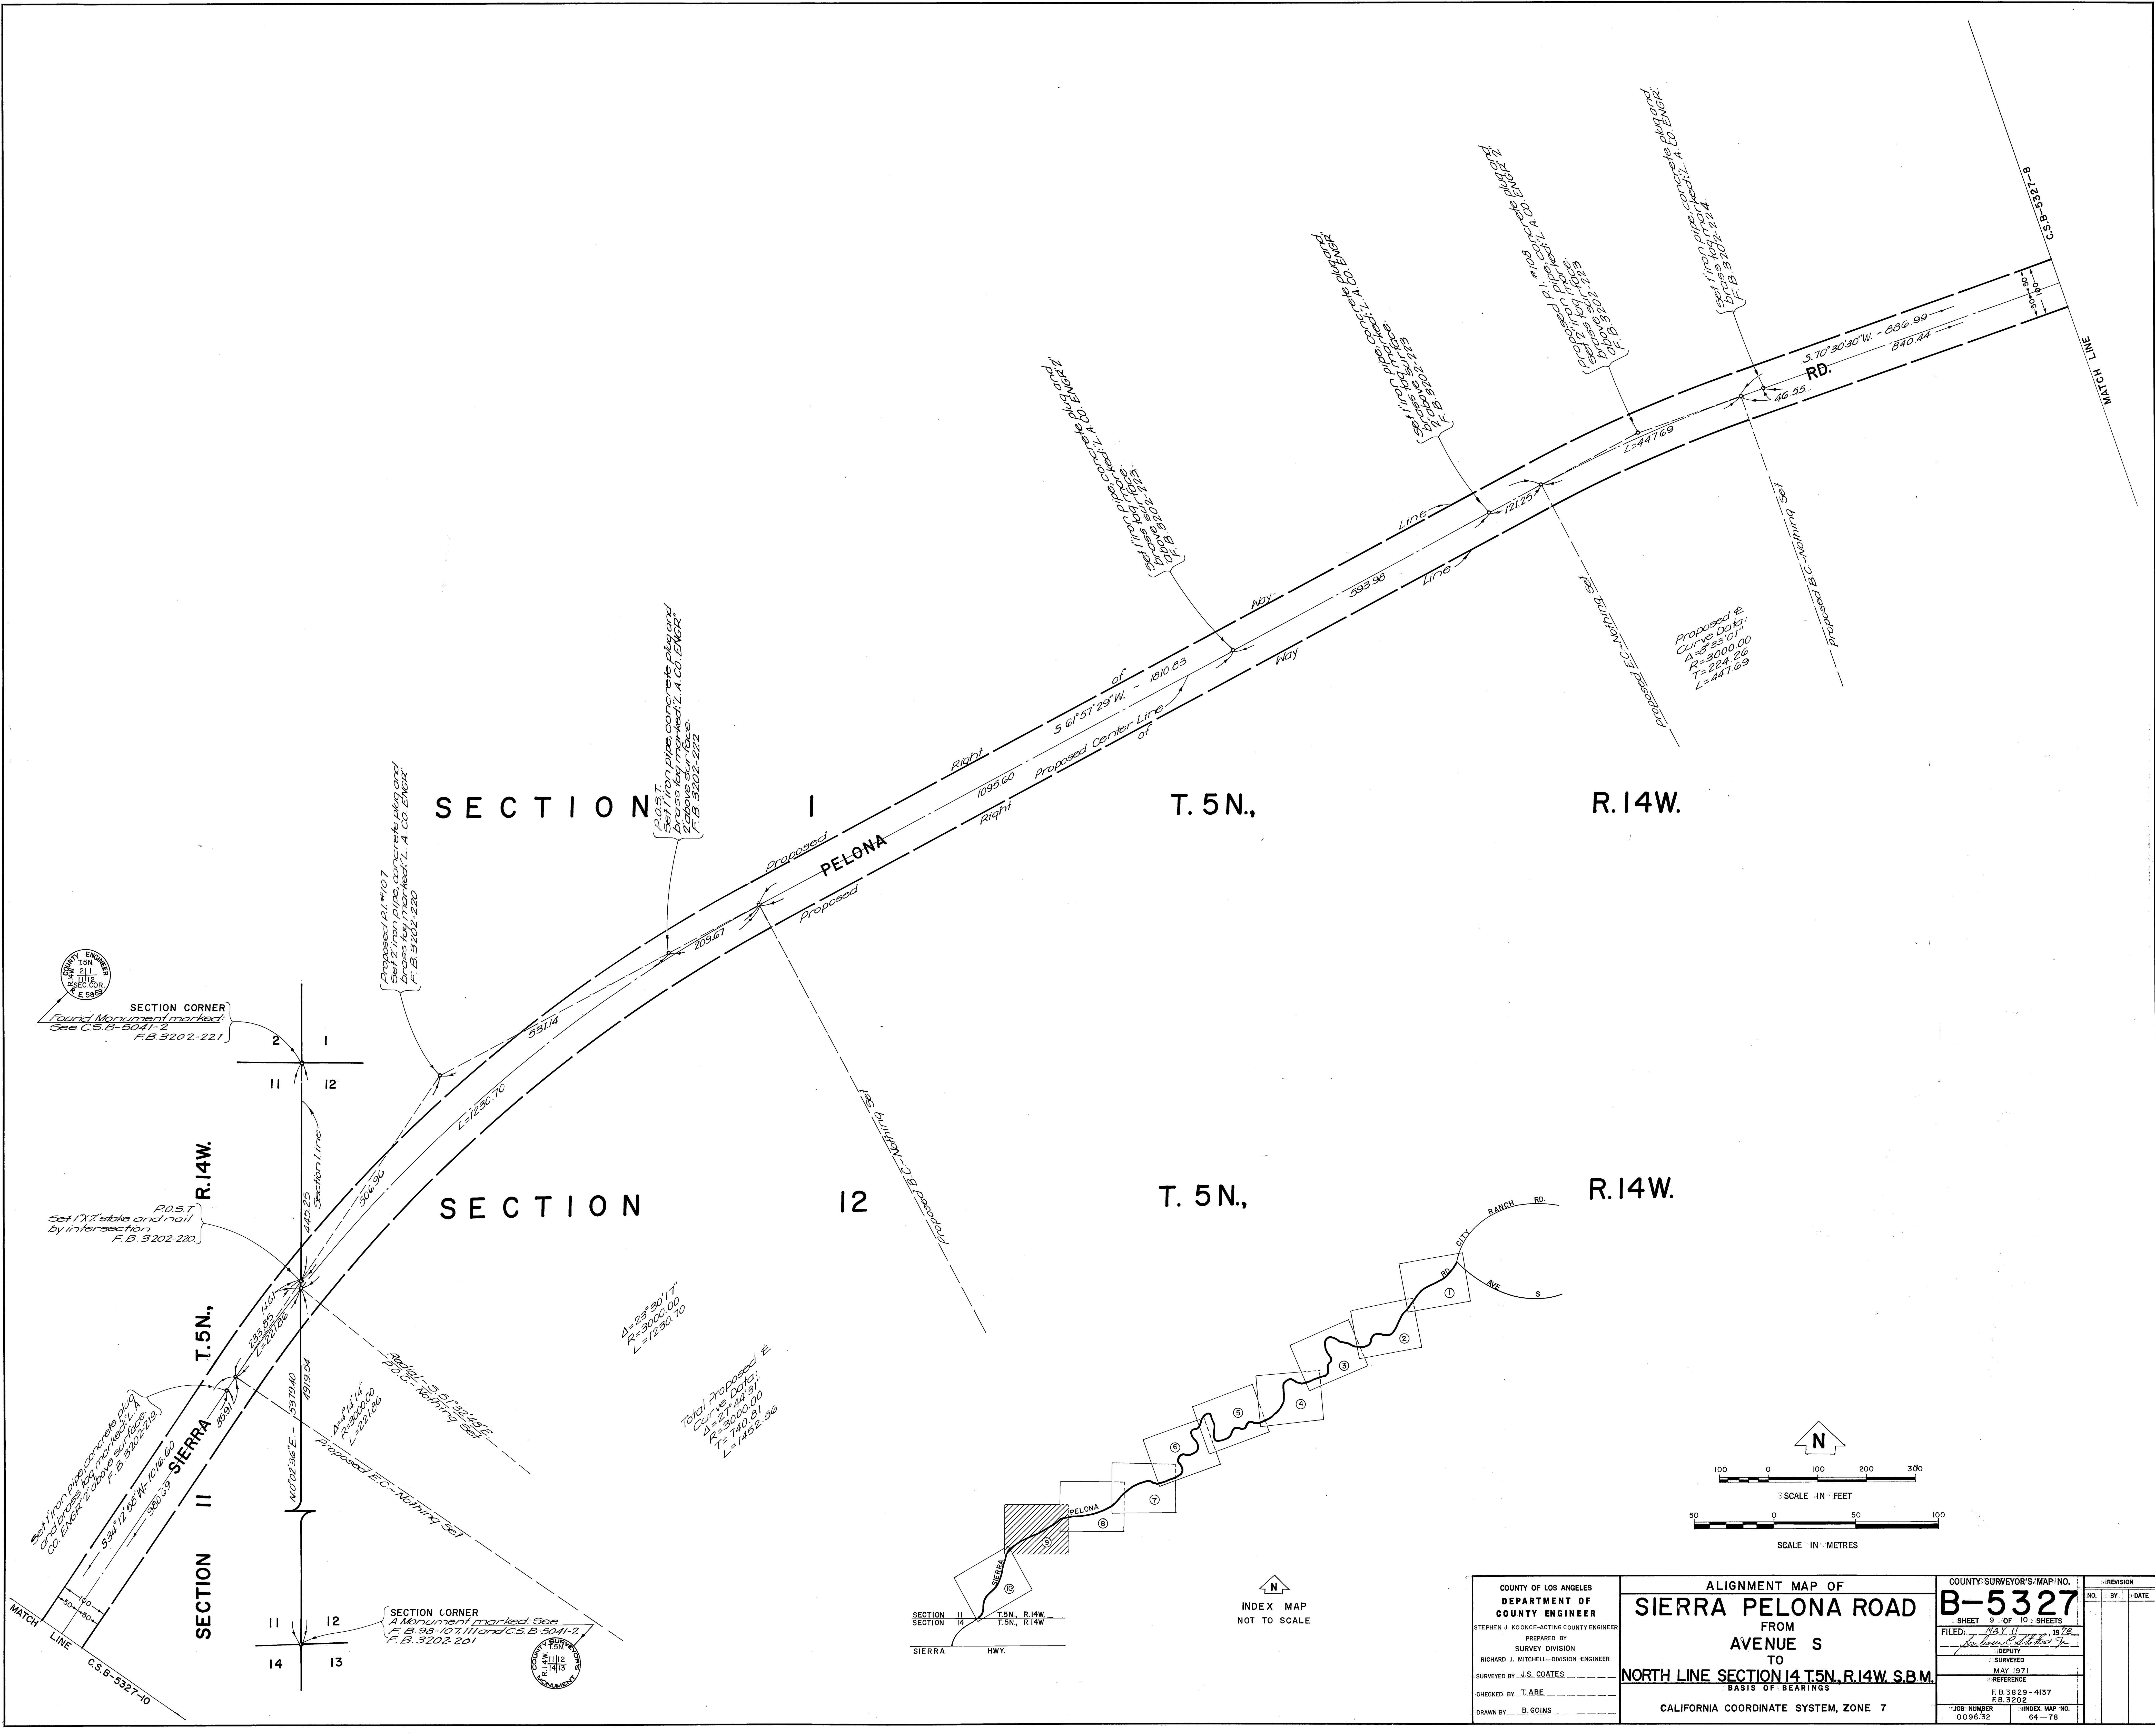

Proposed E
Curve Data:
A=330.01
R=3000.00
T=224.26
L=447.69

Total Proposed E
Curve Data:
A=330.01
R=3000.00
T=224.26
L=447.69

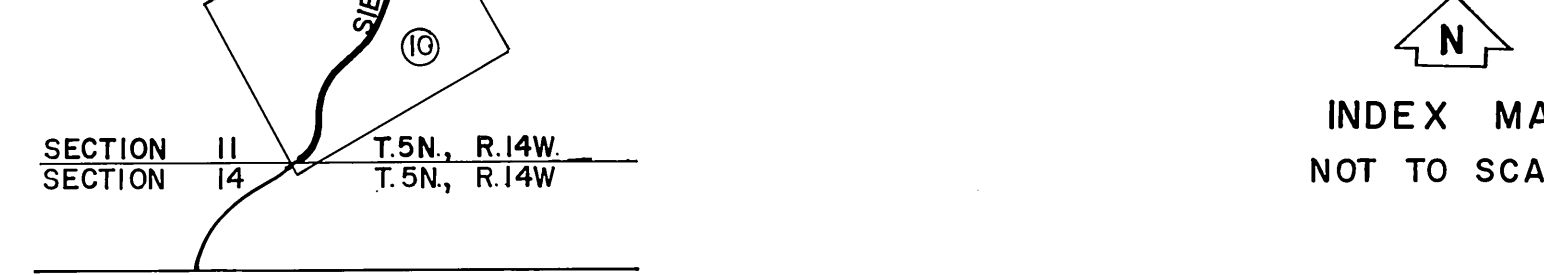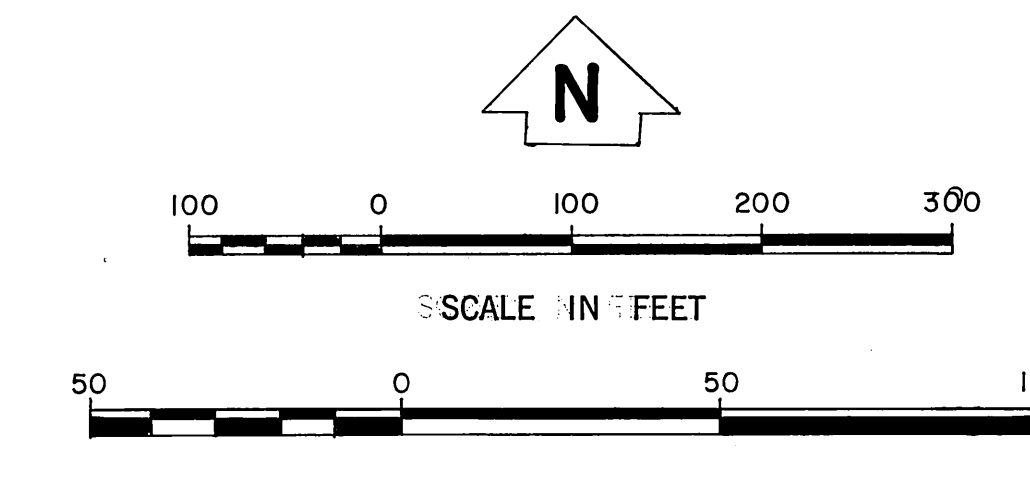

COUNTY OF LOS ANGELES DEPARTMENT OF COUNTY ENGINEER STEPHEN J. KOONCE-Acting County Engineer PREPARED BY SURVEY DIVISION RICHARD J. MITCHELL-DIVISION ENGINEER SURVEYED BY J.S. COATES CHECKED BY T. ABE DRAWN BY B. GOINS		ALIGNMENT MAP OF SIERRA PELONA ROAD FROM AVENUE S TO NORTH LINE SECTION 14 T.5N. R.14W. S.B.M. BASIS OF BEARINGS CALIFORNIA COORDINATE SYSTEM, ZONE 7		COUNTY SURVEYOR'S MAP NO. 1 B-5327 SHEET 9 OF 10 SHEETS FILED: MAY 11 1978 DEPUTY SURVEYED MAY 1971 REFERENCE F.B. 3202-4157 F.B. 3202 JOB NUMBER 0096.52 INDEX MAP NO. 64-78	
--	--	---	--	---	--

