


SECTION

SECTION 7
T.1 S., R.17 W.

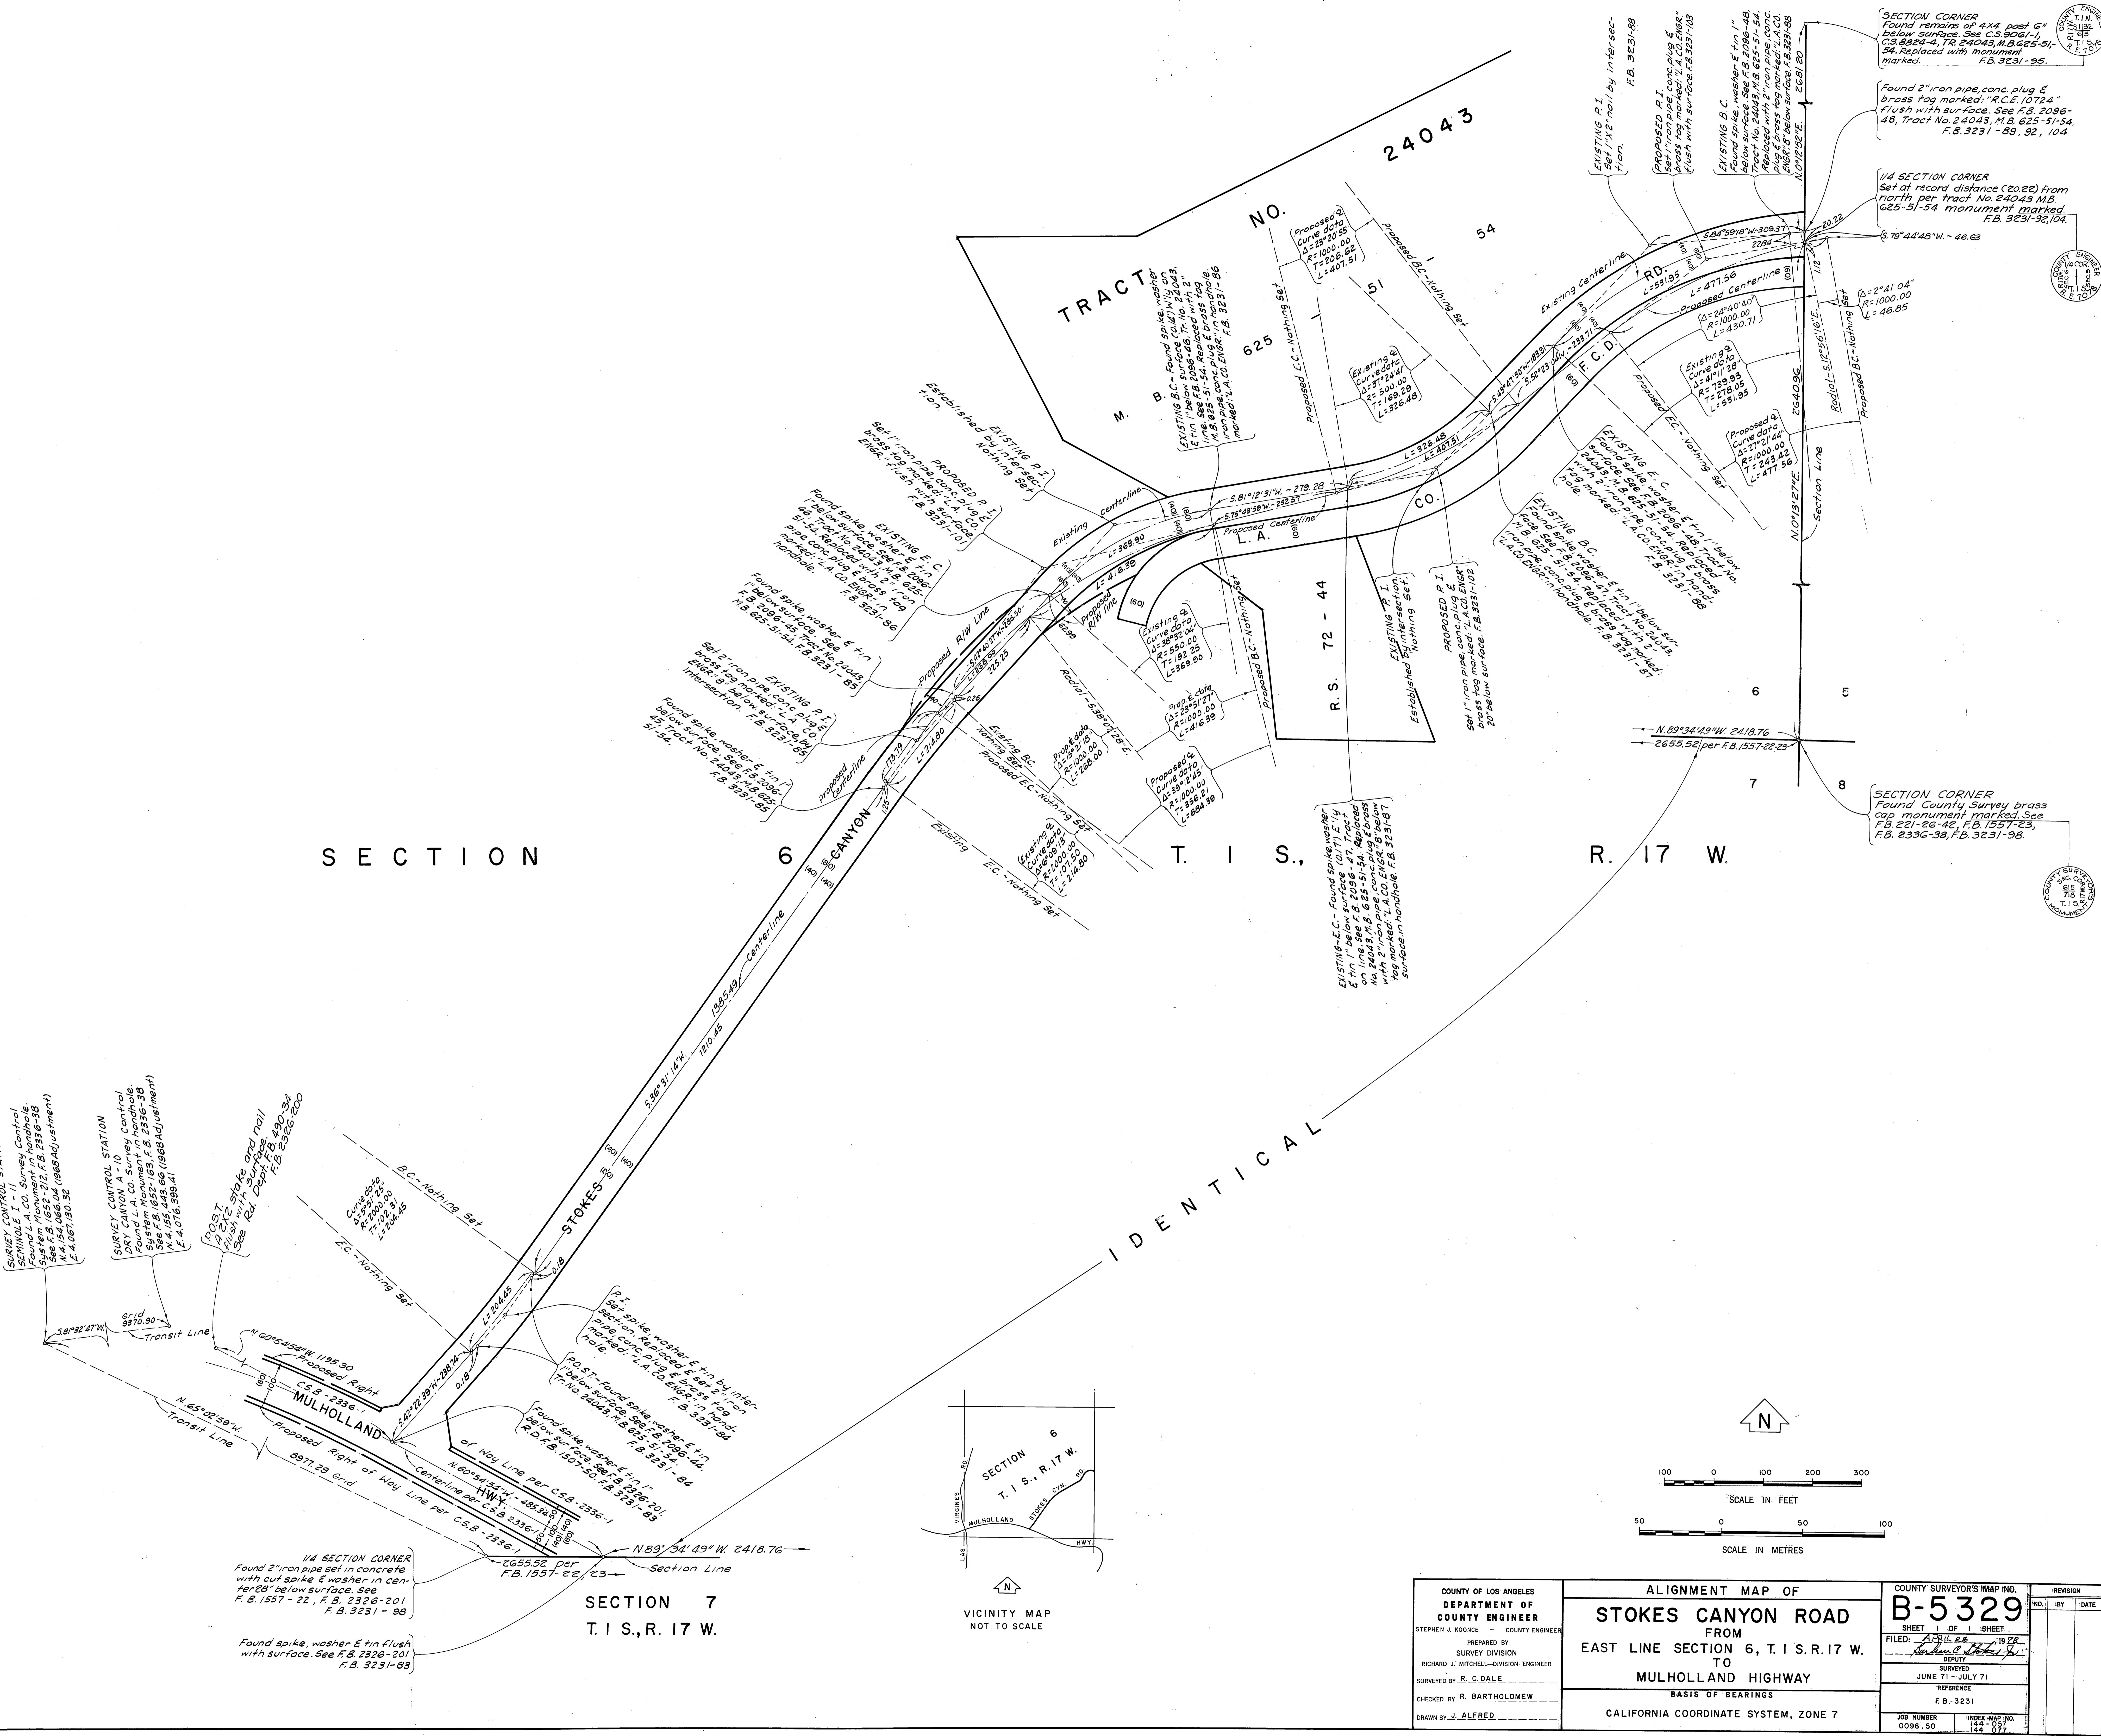



SURVEY CONTROL STATION
SEMINOLE T. CO. Survey Control
Found L. Monument in handhole
See F.B. 1652-212, F.B. 2336-35
N. 4° 15' 44.66\"/>

SURVEY CONTROL STATION
STOKES CANYON A. 10 Survey Control
Found L. A. CO. sign in handhole
System 1157-163, F.B. 2336-105
See F.B. 1443-66 (1968 Adjustment)
E. 4° 10' 16.389\"/>

POST
Found spike and nail
See Rd. Dept. F.B. 2320-200

1/4 SECTION CORNER
Found 2\"/>

Found spike, washer & tin flush
with surface. See F.B. 2326-201
F.B. 3231-88

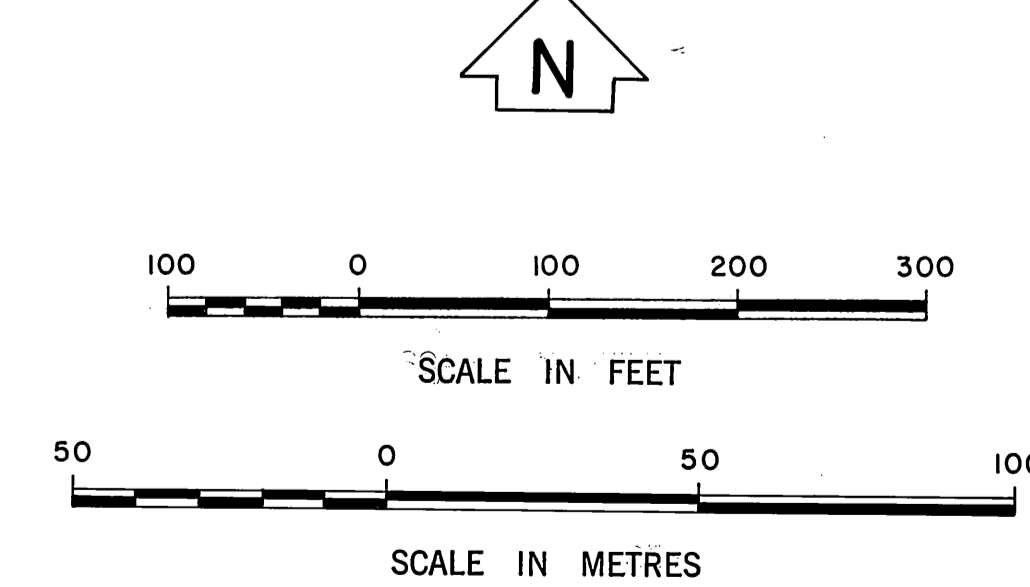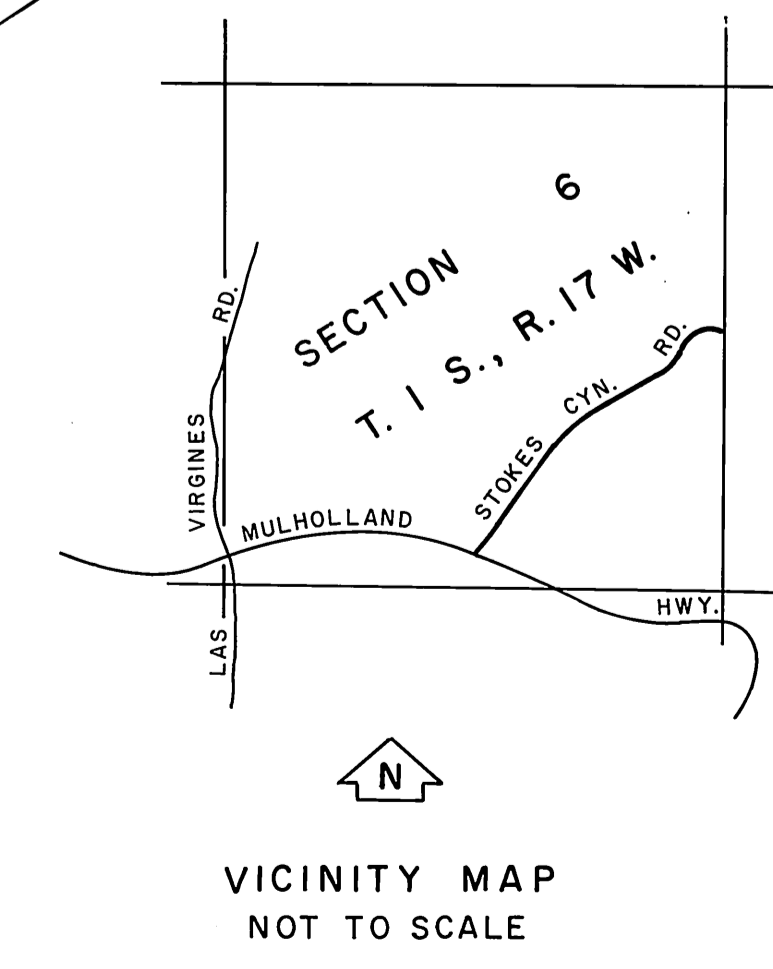

COUNTY OF LOS ANGELES DEPARTMENT OF COUNTY ENGINEER STEPHEN J. KOONCE - COUNTY ENGINEER PREPARED BY SURVEY DIVISION RICHARD J. MITCHELL - DIVISION ENGINEER SURVEYED BY R. C. DALE CHECKED BY R. BARTHOLOMEW DRAWN BY J. ALFRED		ALIGNMENT MAP OF STOKES CANYON ROAD FROM EAST LINE SECTION 6, T.1 S. R.17 W. TO MULHOLLAND HIGHWAY BASIS OF BEARINGS CALIFORNIA COORDINATE SYSTEM, ZONE 7		COUNTY SURVEYOR'S MAP NO. B-5329 SHEET 1 OF 1 SHEET FILED: APRIL 22 1972 SURVEYED JUNE 71 - JULY 71 REFERENCE F.B. 3231 JOB NUMBER 0996.50 INDEX MAP NO. 144-037 144-037		REVISION NO. BY DATE	
---	--	---	--	---	--	-------------------------	--