
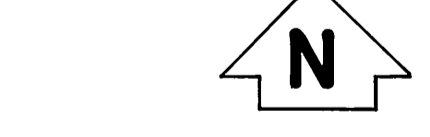


C 2 B - 2332

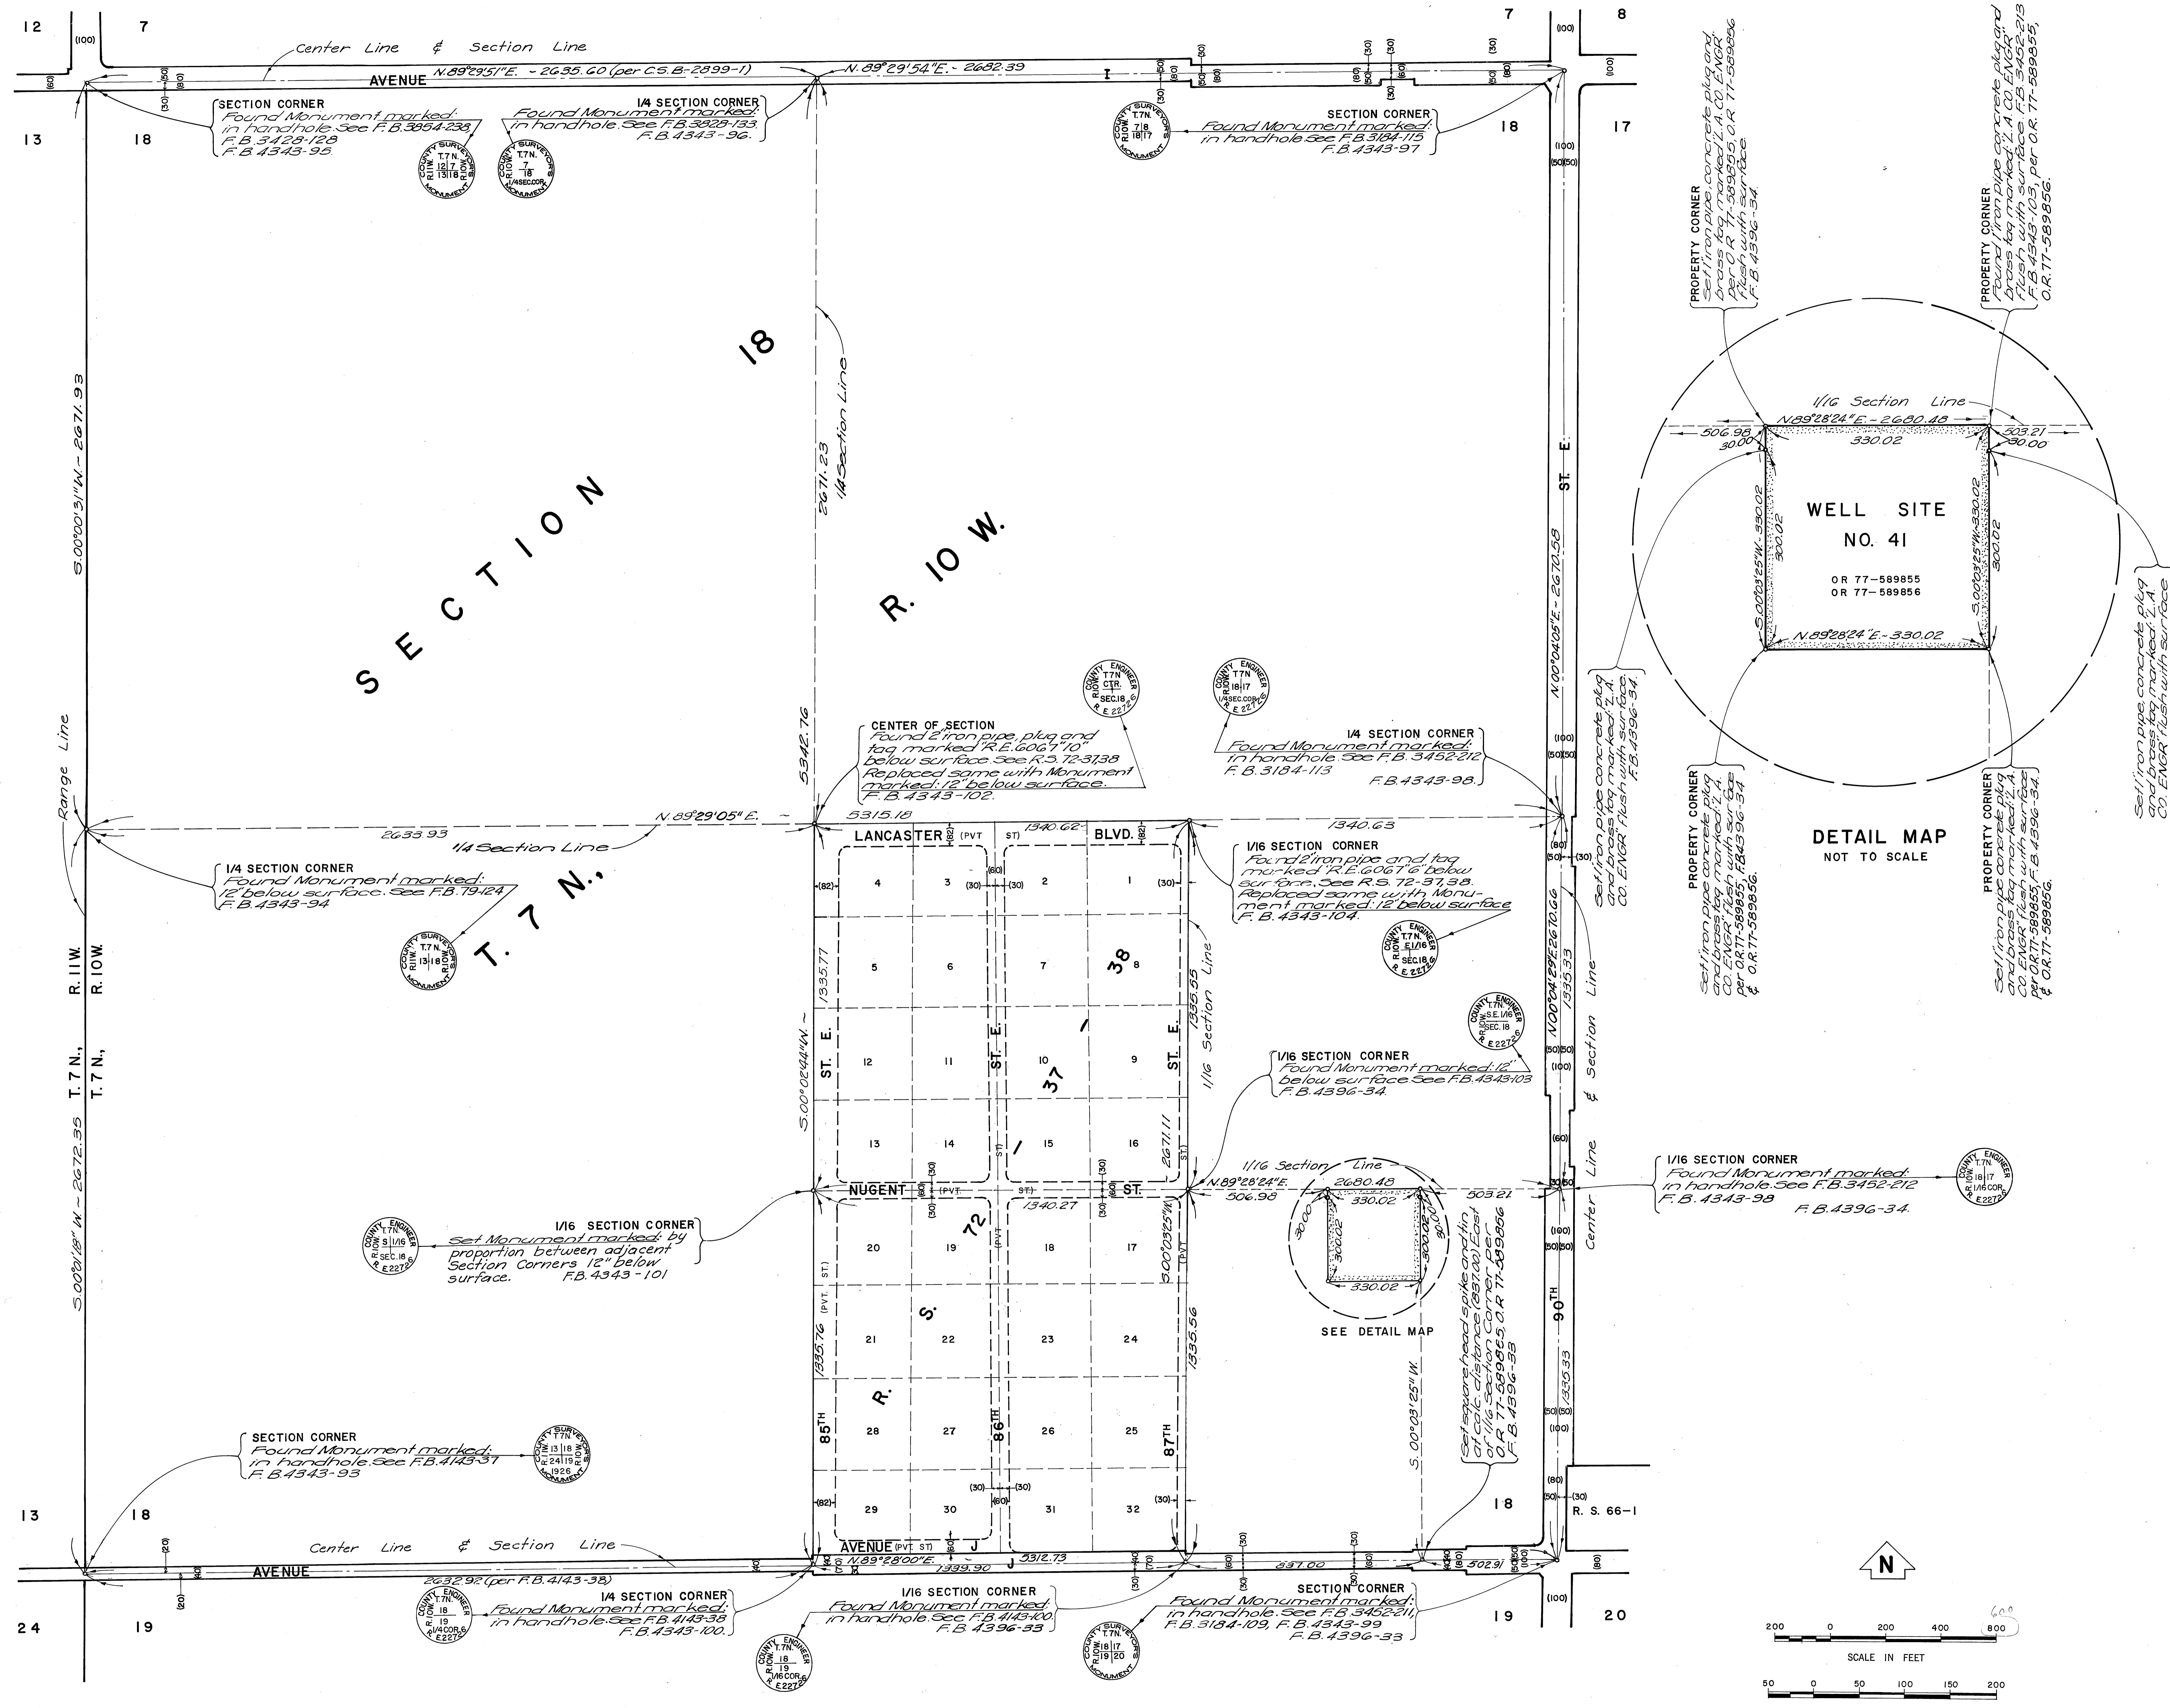

200 0 200 400 600
SCALE IN FEET

50 0 50 100 150 200
SCALE IN METRES

COUNTY OF LOS ANGELES DEPARTMENT OF COUNTY ENGINEER-FACILITIES STEPHEN J. KOONCE-COUNTY ENGINEER PREPARED BY SURVEY DIVISION RICHARD J. MITCHELL-DIVISION ENGINEER SURVEYED BY J.C. PIERCE CHECKED BY S.W. TOLLISON DRAWN BY B. SOJINS	BOUNDARY MAP OF WATERWORKS DISTRICT NO. 4 LANCASTER WELL SITE NO. 41		COUNTY SURVEYOR'S MAP NO. B-5335 SHEET 1 OF 1 SHEETS FILED: MAY 23 1978 DEPUTY SURVEYED JAN. 1978 REFERENCE F.B. 4343 F.B. 4396	NO. BY DATE REVISION
	BASIS OF BEARINGS THE BEARING N00°04'29"E. OF THE S.E. LINE OF SECTION 18 AS SHOWN ON C.S.B-3008-5.			JOB NUMBER 001874 INDEX MAP NO. 69

C 2 B - 2332