


C.S.B-5357-2

LA LIEBRE RANCHO

MATCH LINE

C.S.B-5357-2

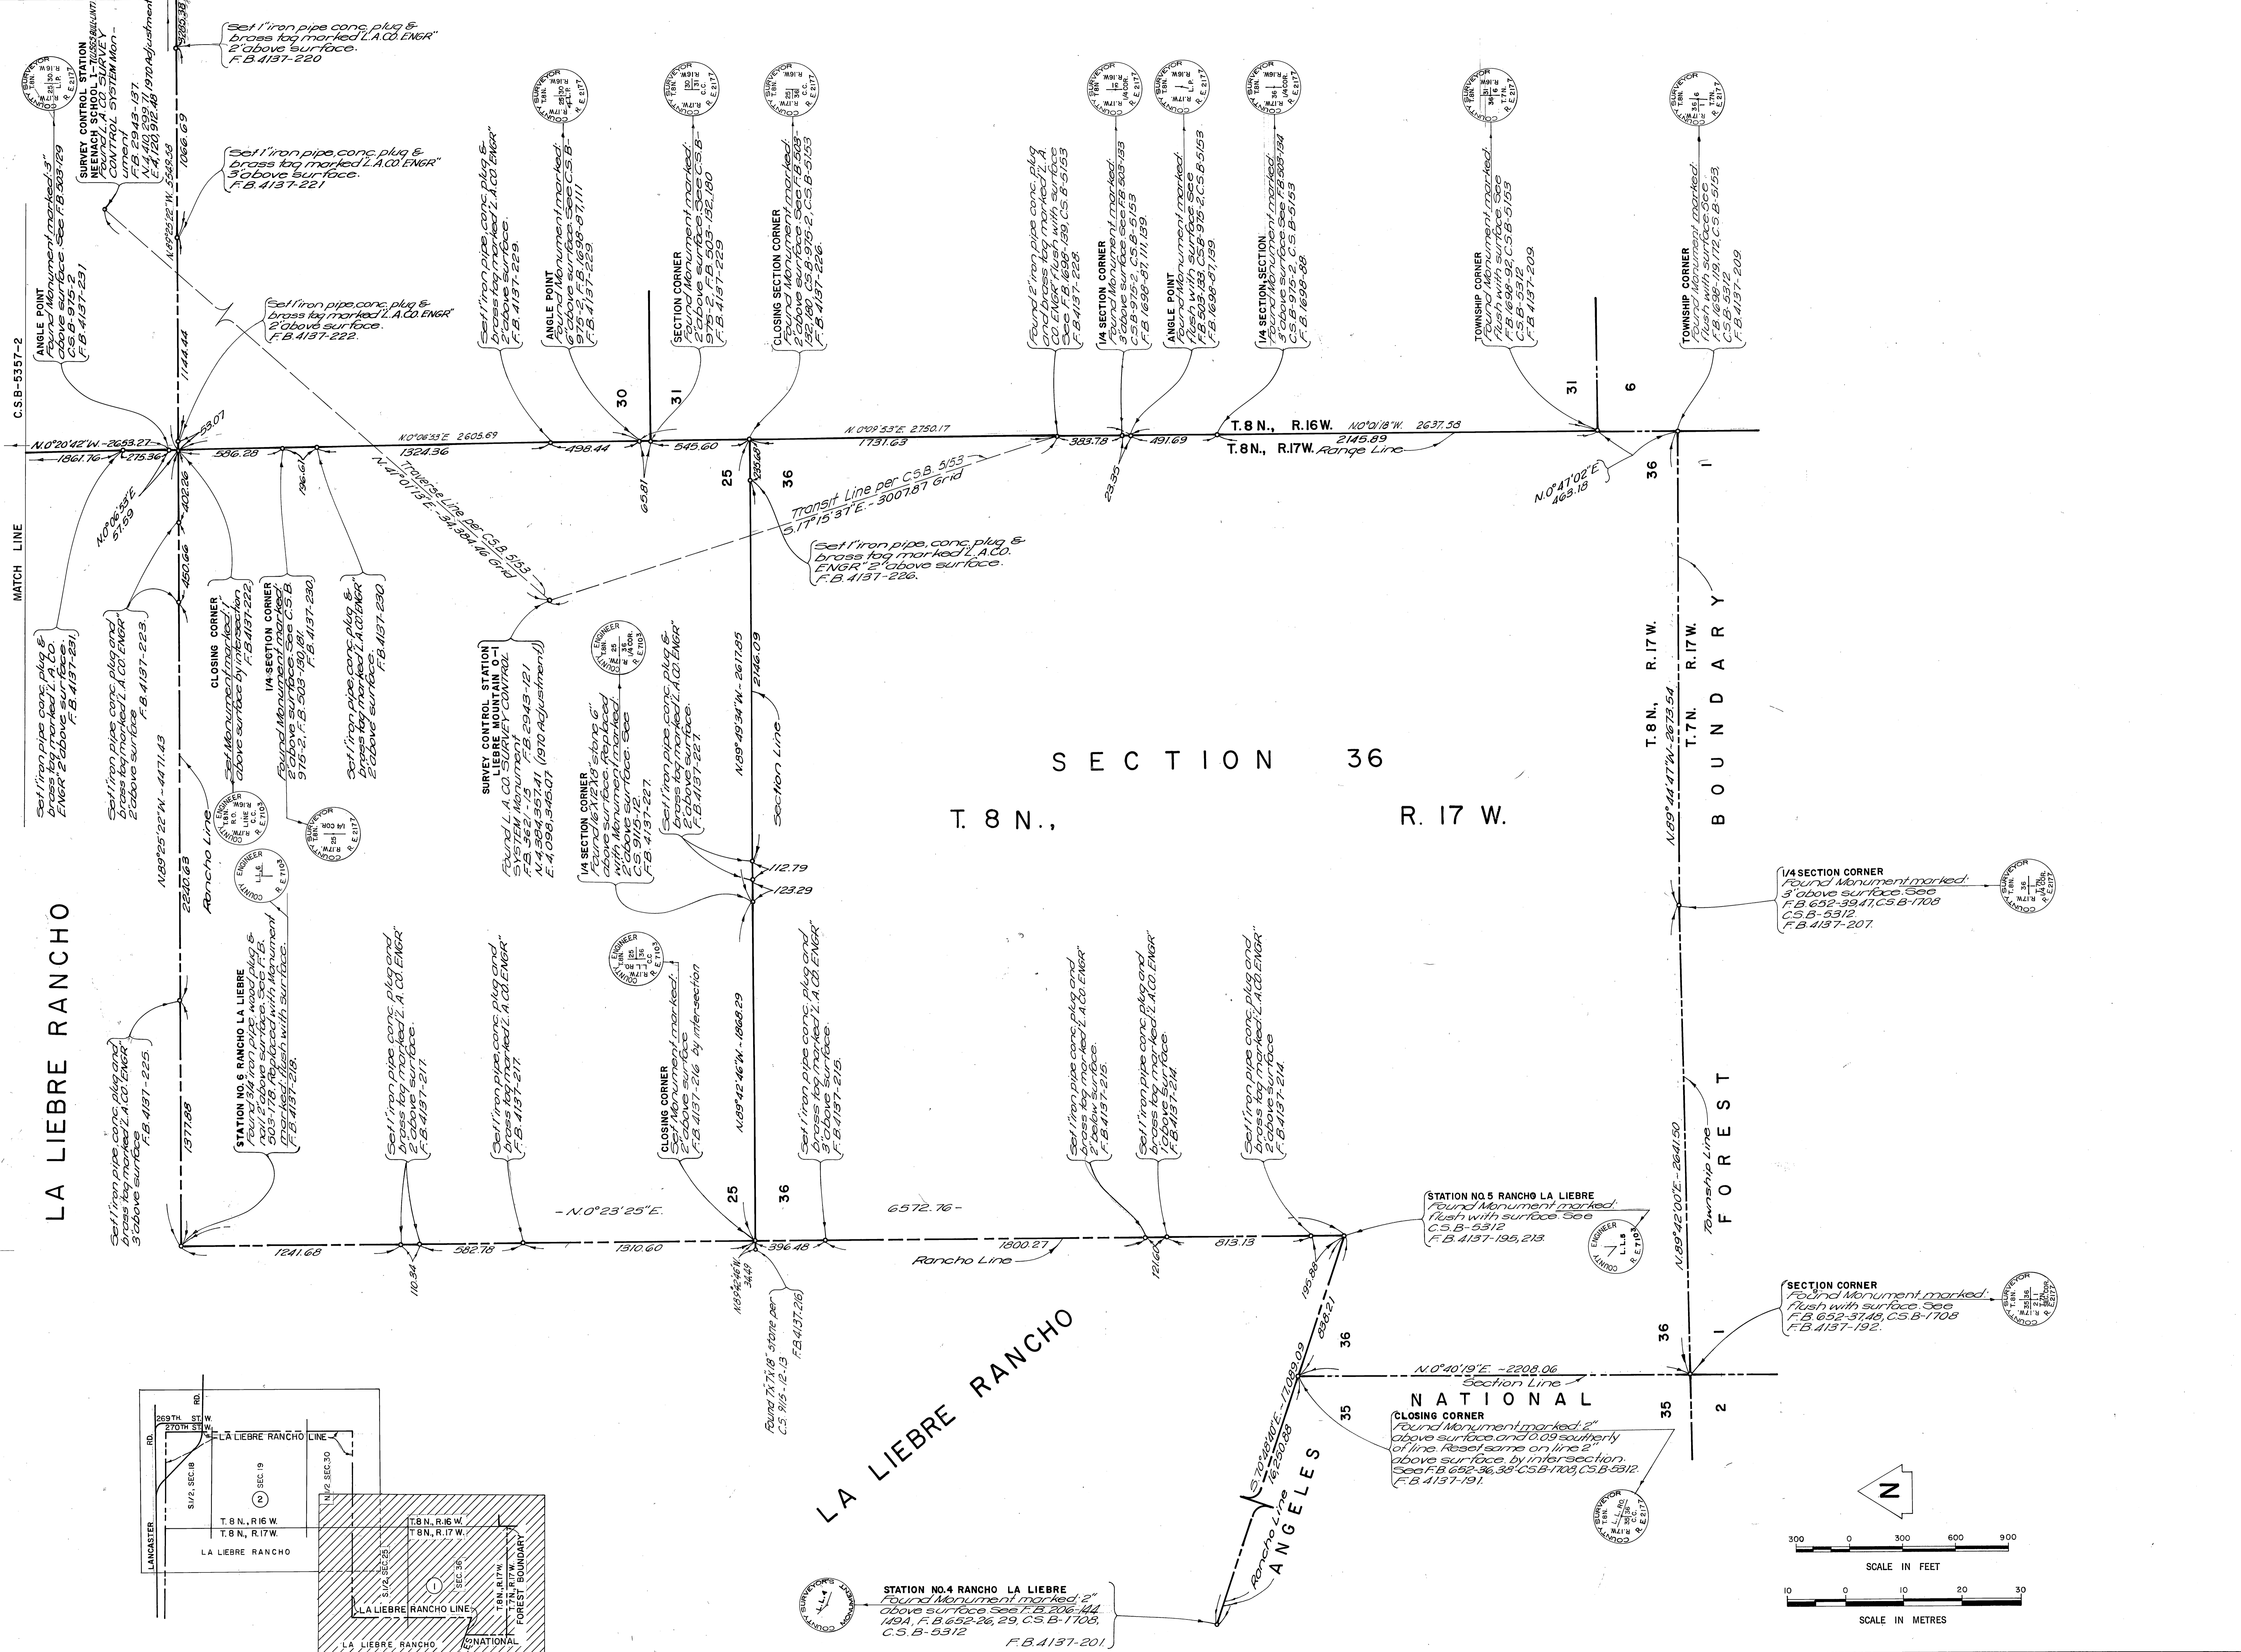

SECTION 36  
T. 8 N., R. 17 W.

T. 8 N., R. 17 W.  
T. 7 N., R. 17 W.



T. 8 N., R. 16 W.  
T. 8 N., R. 17 W.

T. 8 N., R. 17 W.  
T. 7 N., R. 17 W.

T. 8 N., R. 17 W.  
T. 7 N., R. 17 W.

T. 8 N., R. 17 W.  
T. 7 N., R. 17 W.

T. 8 N., R. 17 W.  
T. 7 N., R. 17 W.

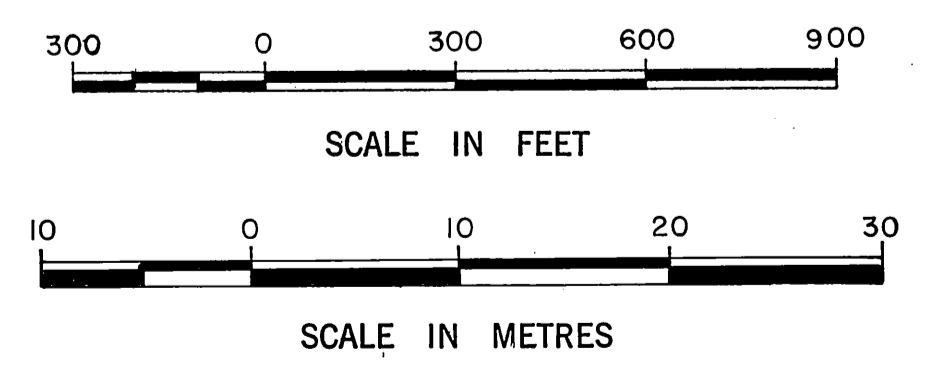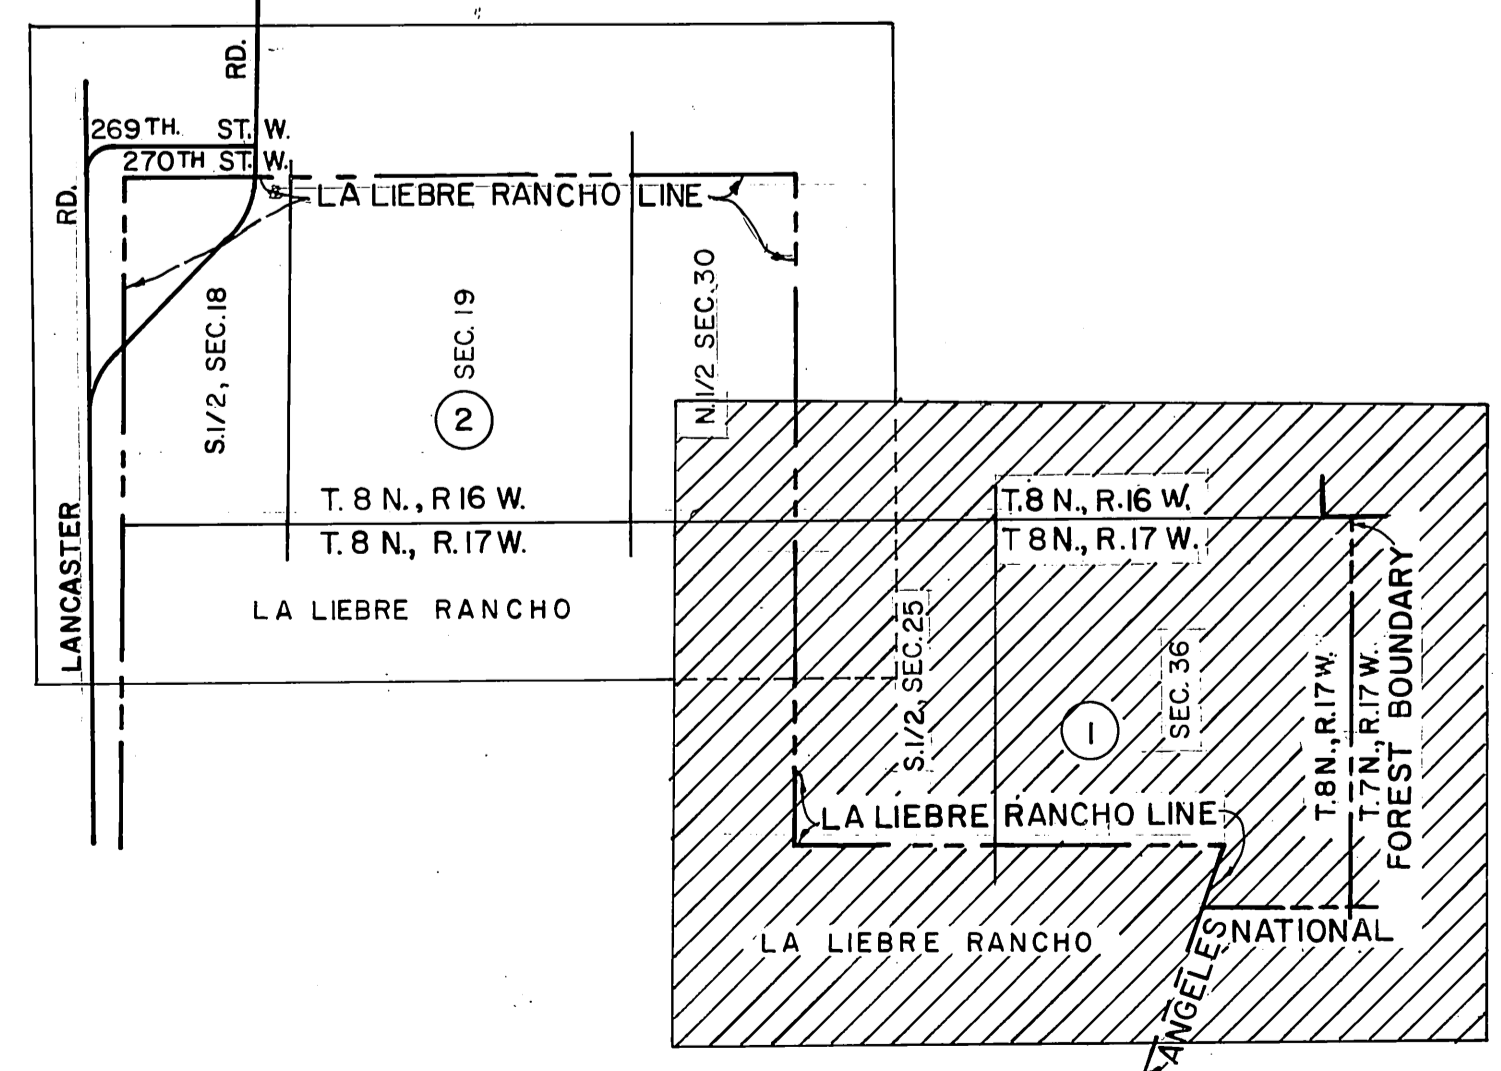

COUNTY OF LOS ANGELES  
DEPARTMENT OF  
COUNTY ENGINEER-FACILITIES  
STEPHEN J. KOONCE-COUNTY ENGINEER  
PREPARED BY  
SURVEY DIVISION  
RICHARD J. MITCHELL-DIVISION ENGINEER  
SURVEYED BY H.C. HUBBARD  
CHECKED BY RIECKHOFF  
DRAWN BY B. GOINS

MAP OF  
**LA LIEBRE RANCHO LINE**  
SECTIONS 19 & 36  
T. 8 N., R. 16 & 17 W.  
BASIS OF BEARINGS  
CALIFORNIA COORDINATE SYSTEM, ZONE 7

COUNTY SURVEYOR'S MAP NO. <b>B-5357</b>		REVISION
SHEET 1 OF 2 SHEETS		NO. BY DATE
FILED: <i>June 1, 1977</i>		
DRAWN BY: <i>B. Goins</i>		
SURVEYED APRIL 1977		
REFERENCE F.B. 4137, F.B. 1698		
JOB NUMBER 0302.01	INDEX MAP NO. 17 & 73	

