
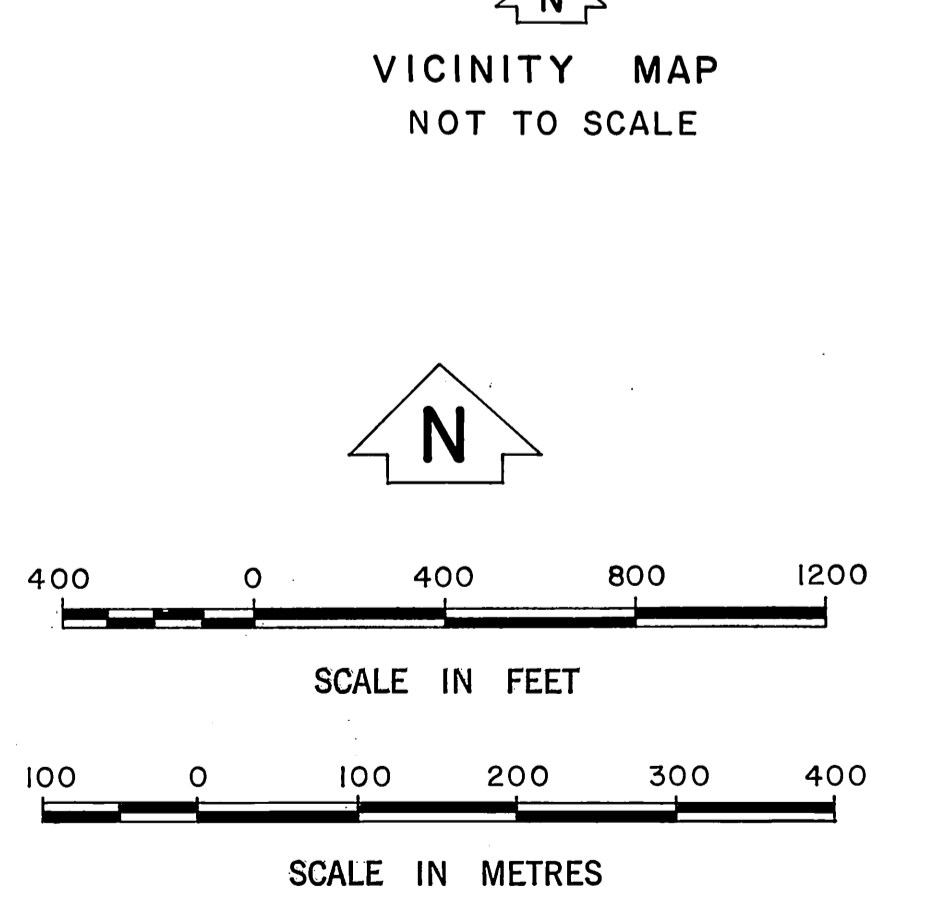
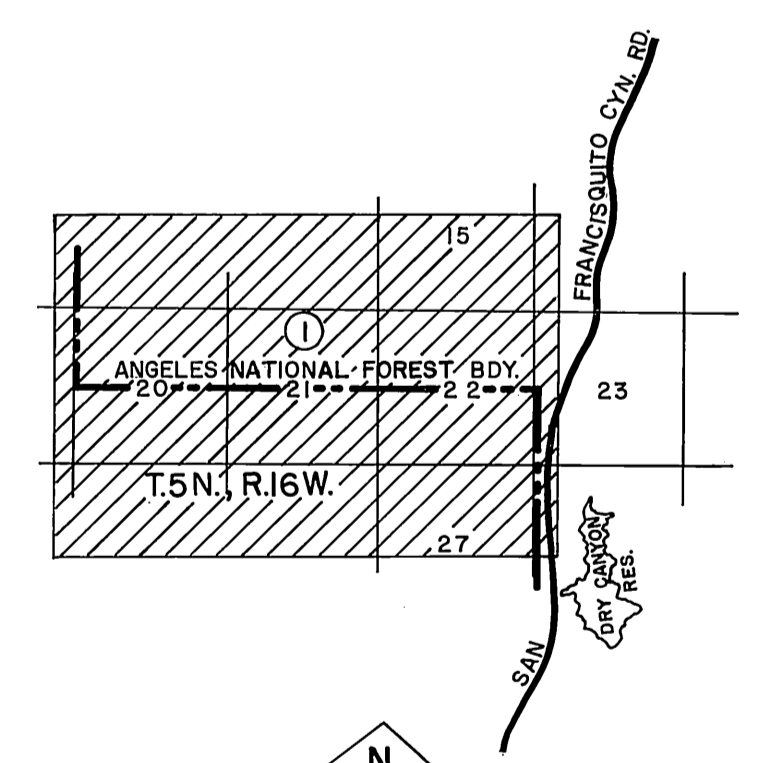


SURVEY CONTROL STATION
CHARLIE 1962 WSM F-13A
 Found L.A. CO. Survey Control System Monument. See F.B. 2457-157, F.B. 4423-33, N. 4,300,658.52 (1971 Adjustment), E. 4,111,561.66

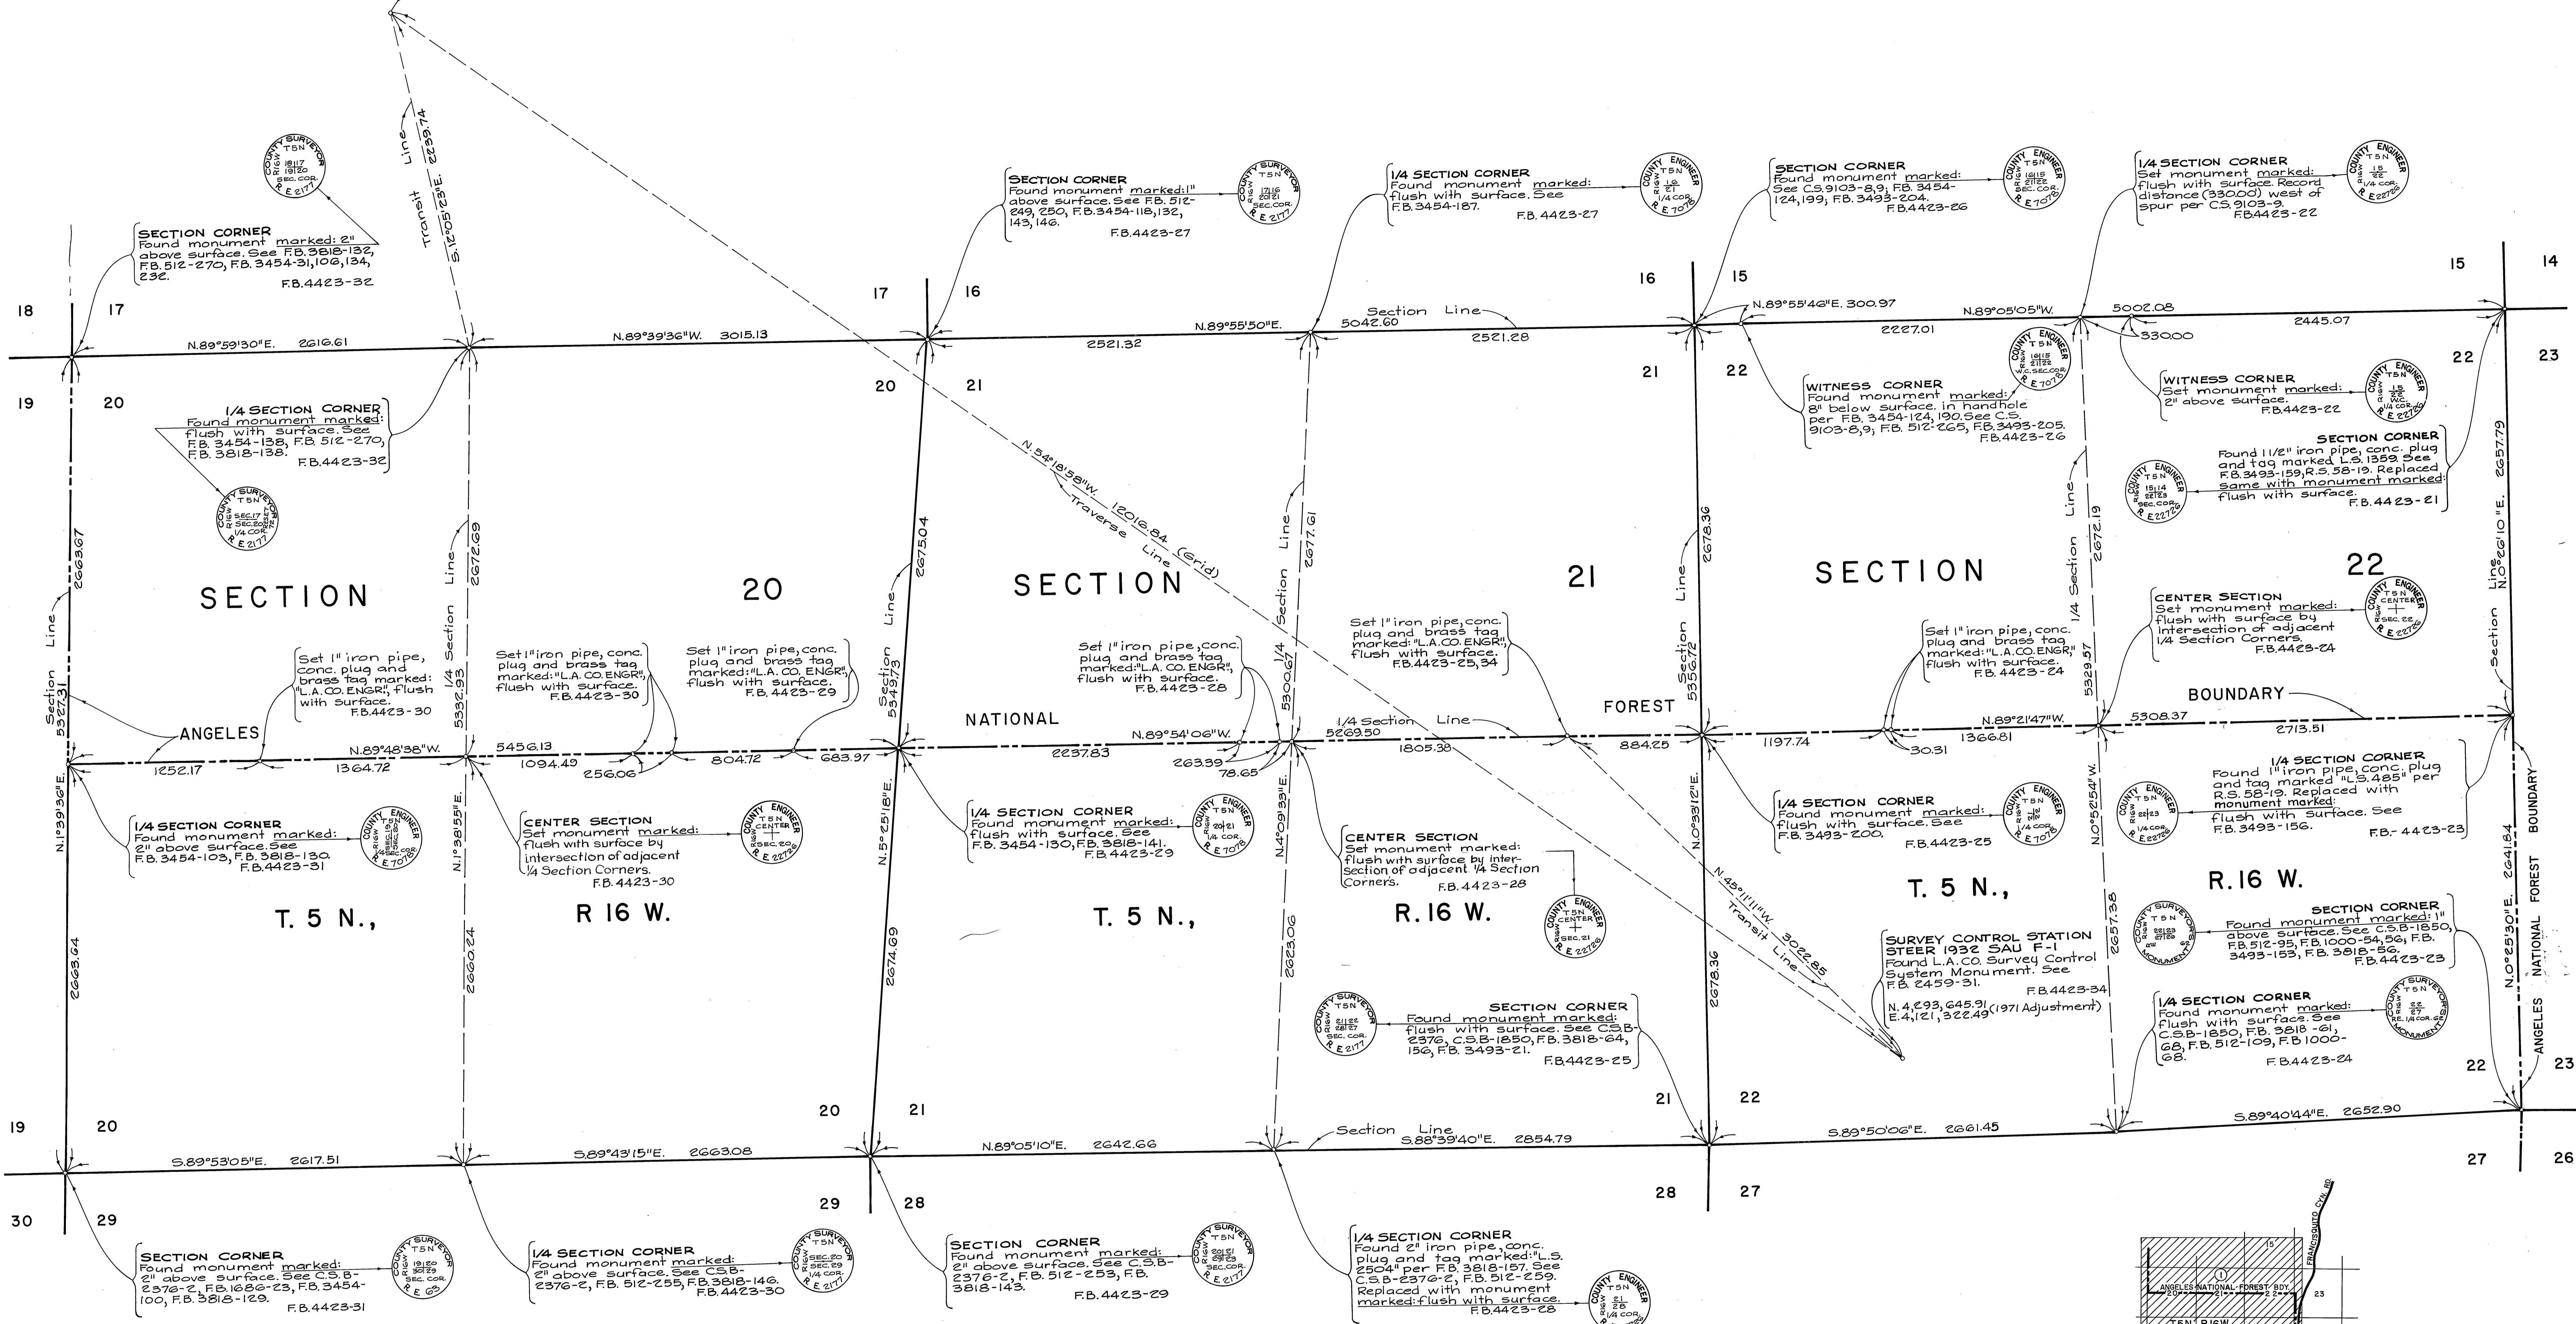

NOTE:
 THIS MAP WAS FILED FOR THE PURPOSE OF ESTABLISHING SECTION LINES. ALL OTHER CADASTRAL DATA HAS BEEN OMITTED.

| | | | | |
|--|---|--|--|-------------------------|
| COUNTY OF LOS ANGELES DEPARTMENT OF COUNTY ENGINEER-FACILITIES STEPHEN J. KOONCE-COUNTY ENGINEER PREPARED BY SURVEY DIVISION RICHARD J. MITCHELL-DIVISION ENGINEER SURVEYED BY W. J. VOGE CHECKED BY R. C. BOWERS DRAWN BY A. MITCHELL | MAP OF SECTIONS 20, 21, 22 T. 5 N., R. 16 W., S. B. M. | | COUNTY SURVEYOR'S MAP NO. B-5375 | REVISION NO. BY DATE |
| | SHEET 1 OF 1 SHEET | | FILED: 2/24/79 19 80 R. J. Mitchell DEPUTY SURVEYED FEB - 1979 | |
| | BASIS OF BEARINGS CALIFORNIA COORDINATE SYSTEM ZONE 7 | | F.B. 4423 | |
| | | | JOB NUMBER 0302.01 | INDEX MAP NO. 77 |