
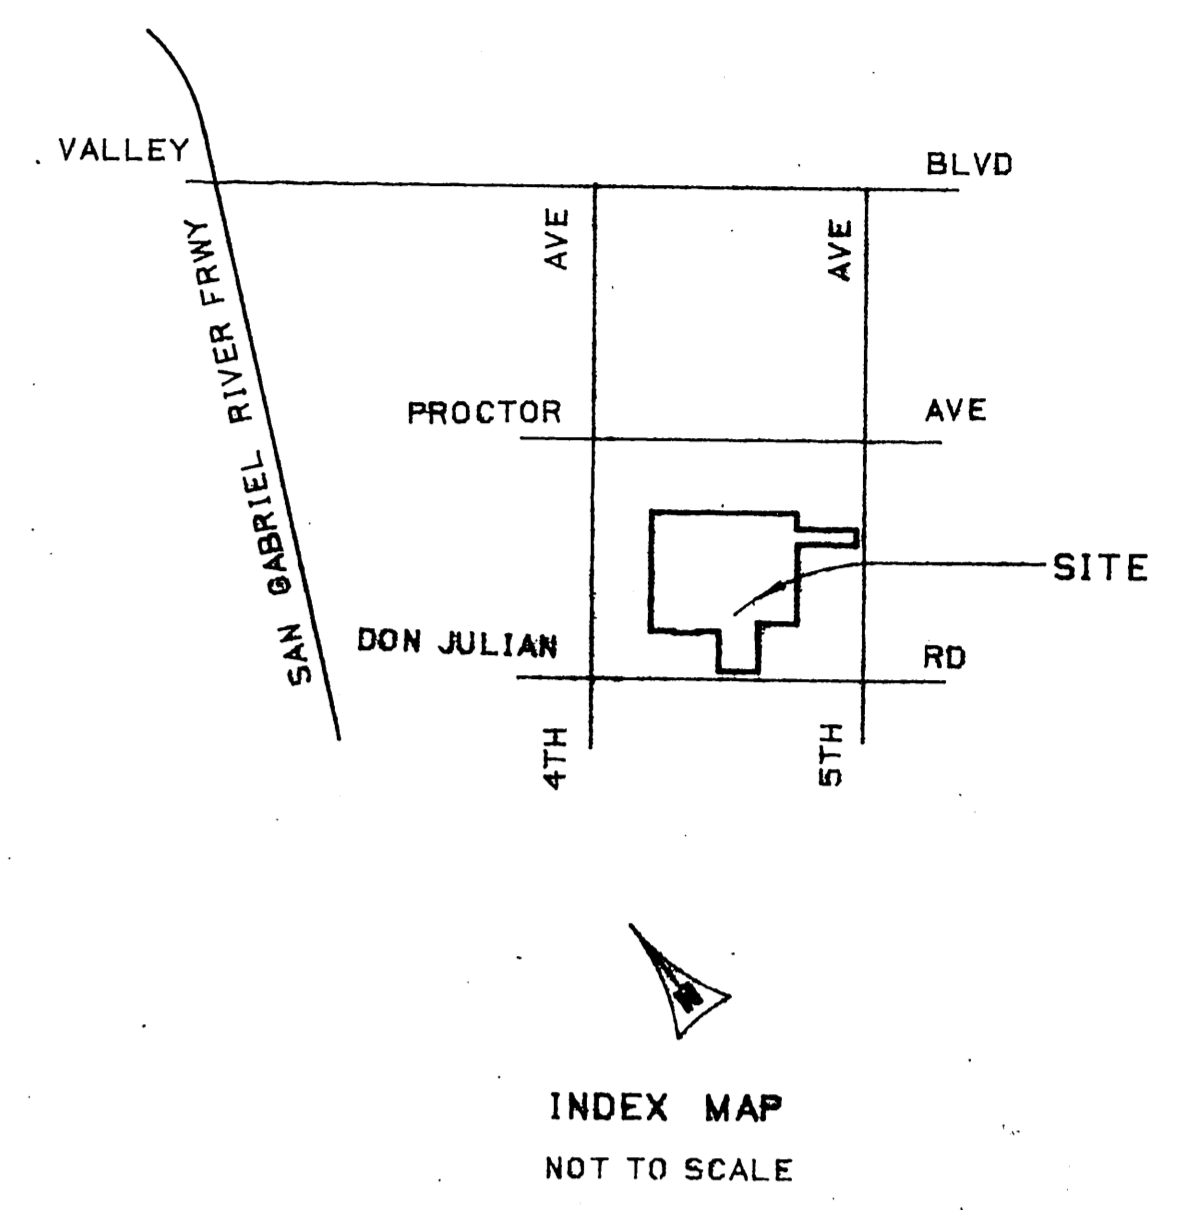


MB 20 - 10 - 11

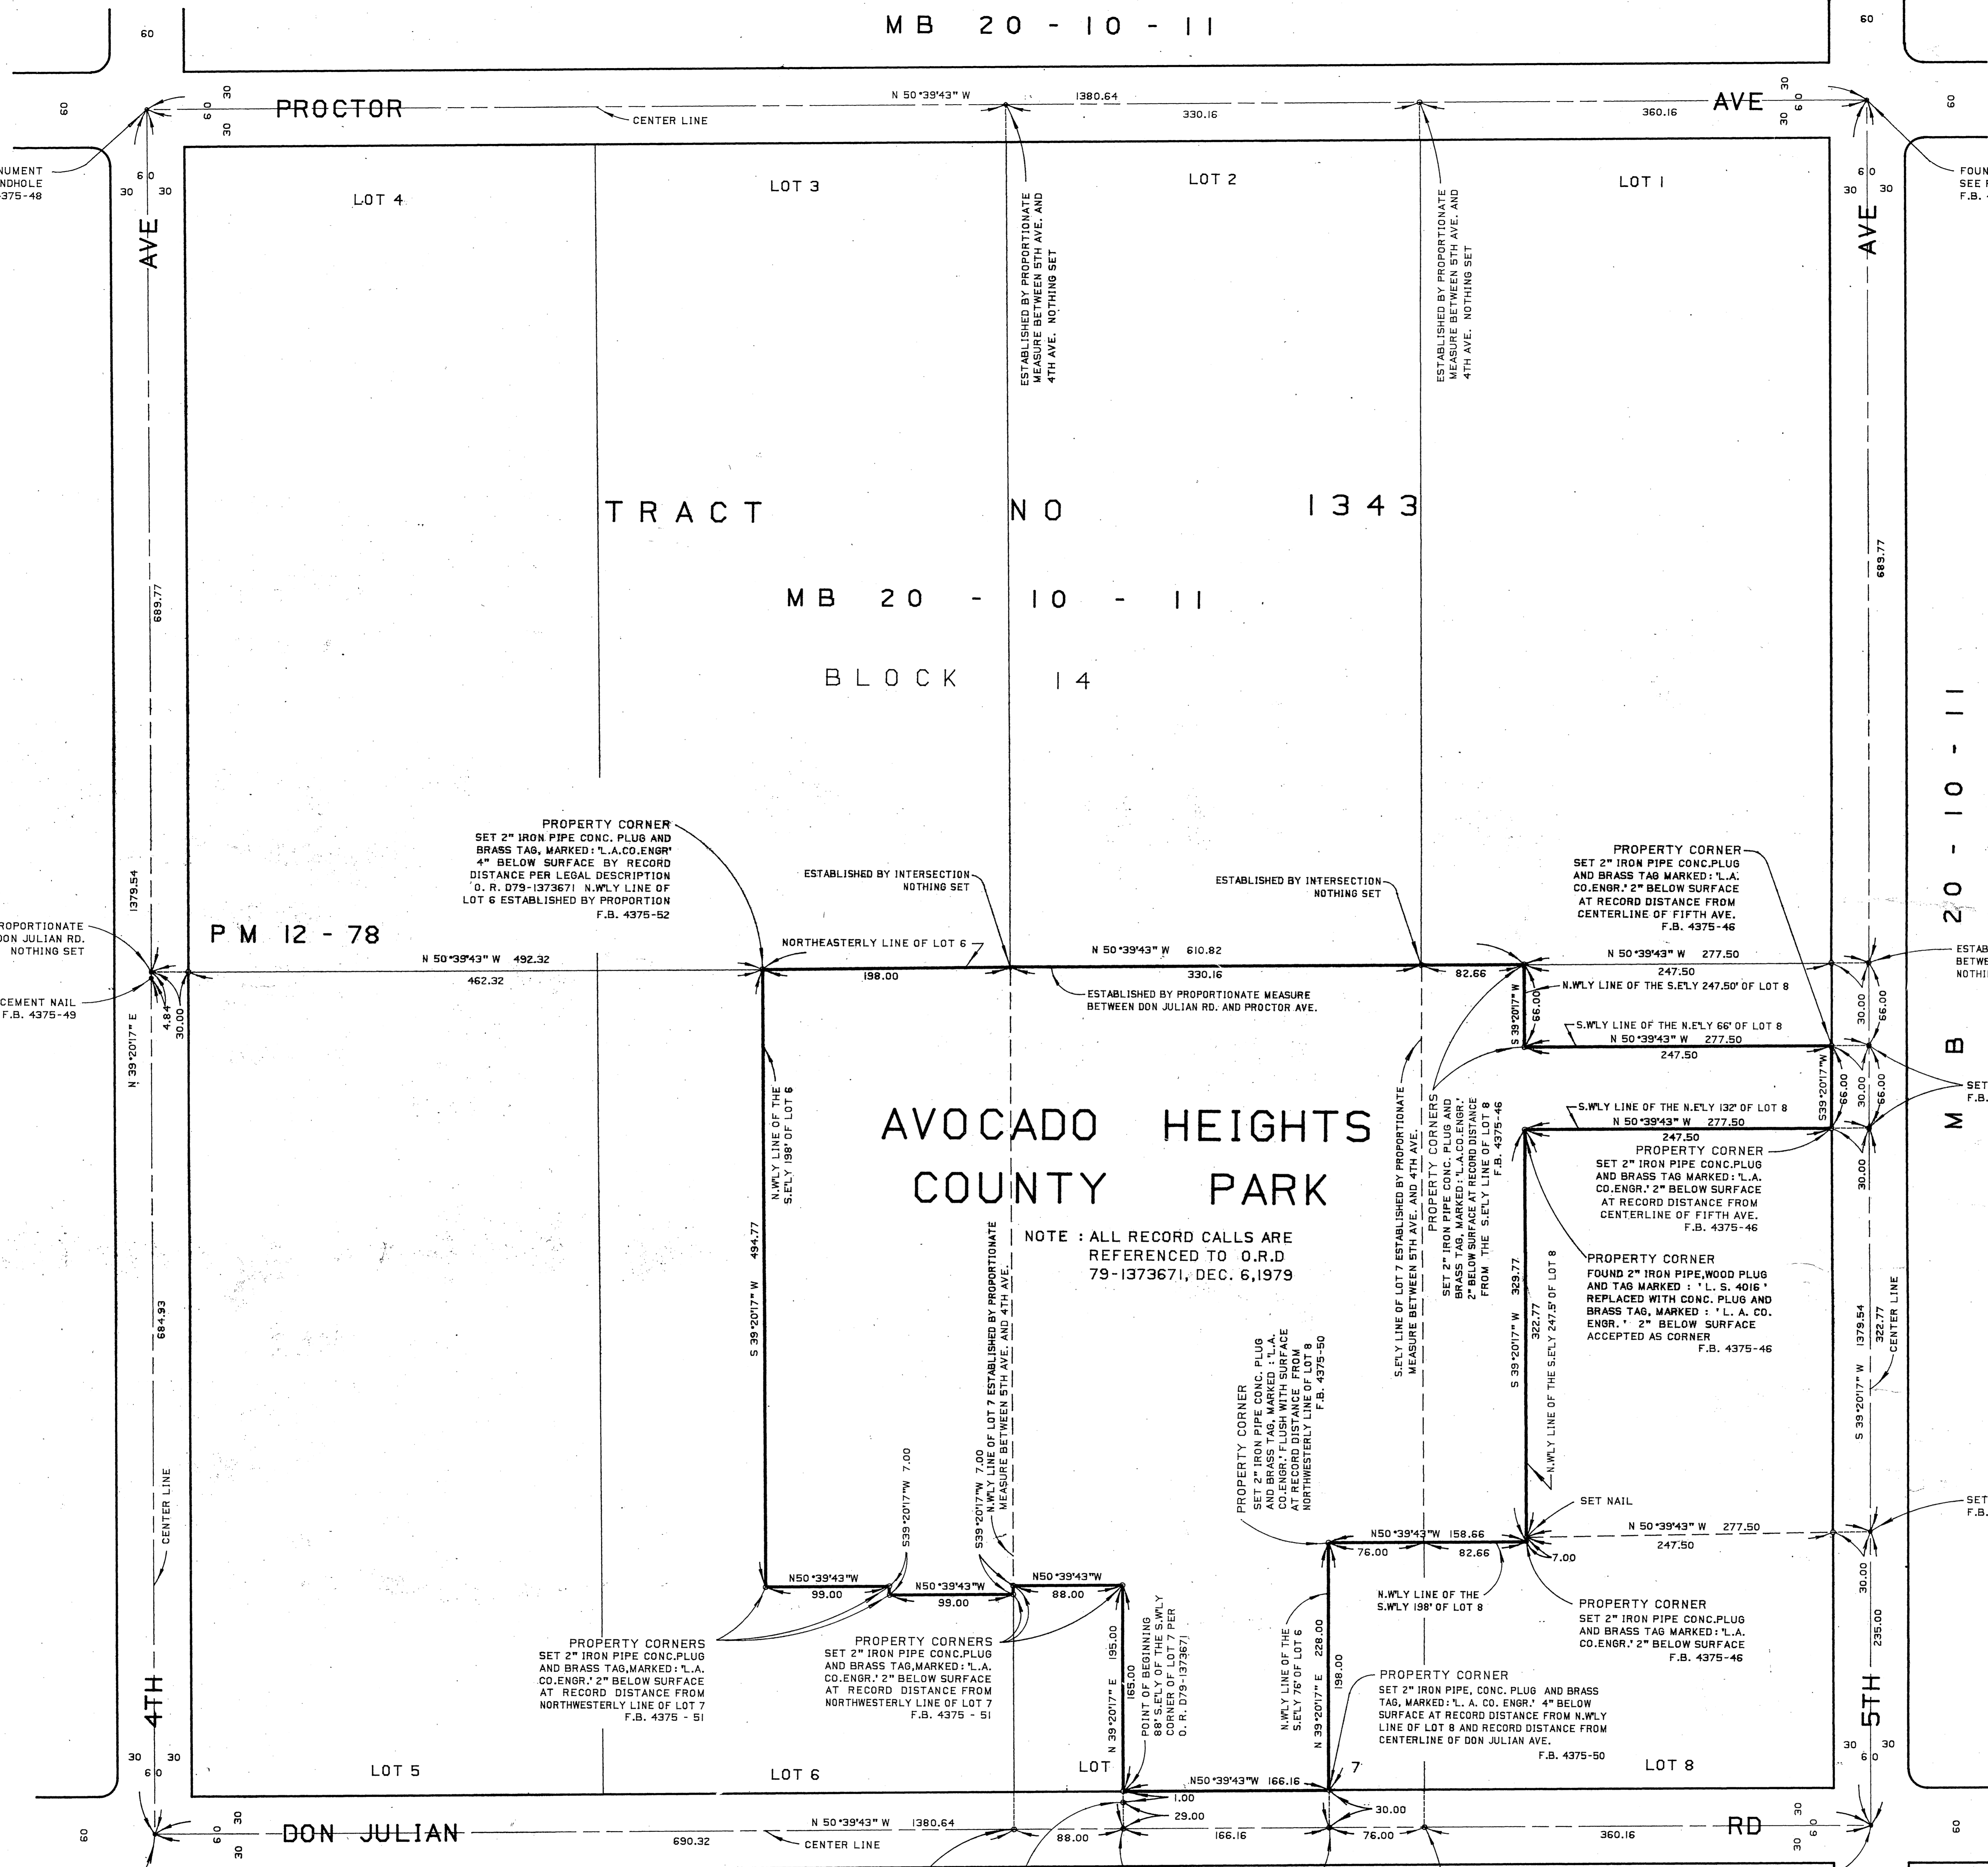

AVOCADO HEIGHTS
COUNTY PARK

NOTE: ALL RECORD CALLS ARE REFERENCED TO O.R.D 79-1373671, DEC. 6, 1979

TR NO 1343
MB 20 - 10 - 11

COUNTY OF LOS ANGELES DEPARTMENT OF COUNTY ENGINEER-FACILITIES STEPHEN J. KODNCE-COUNTY ENGINEER PREPARED BY SURVEY DIVISION RICHARD J. MITCHELL - DIVISION ENGINEER SURVEYED BY M.E. WACKER CHECKED BY W. MADDYMAN DRAWN BY E. FONG	BOUNDARY MAP OF AVOCADO HEIGHTS COUNTY PARK		COUNTY SURVEYOR'S MAP NO B-5394 SHEET 1 OF 1 SHEET FILED: <i>October 2, 1980</i> DEPT. COUNTY ENGINEER SURVEYED APRIL 1980 REFERENCE F.B. 4375	REVISION NO BY DATE
	BASIS OF BEARINGS CALIFORNIA COORDINATE SYSTEM, ZONE 7		JOB NUMBER 0208.11	INDEX MAP NO 114-277