

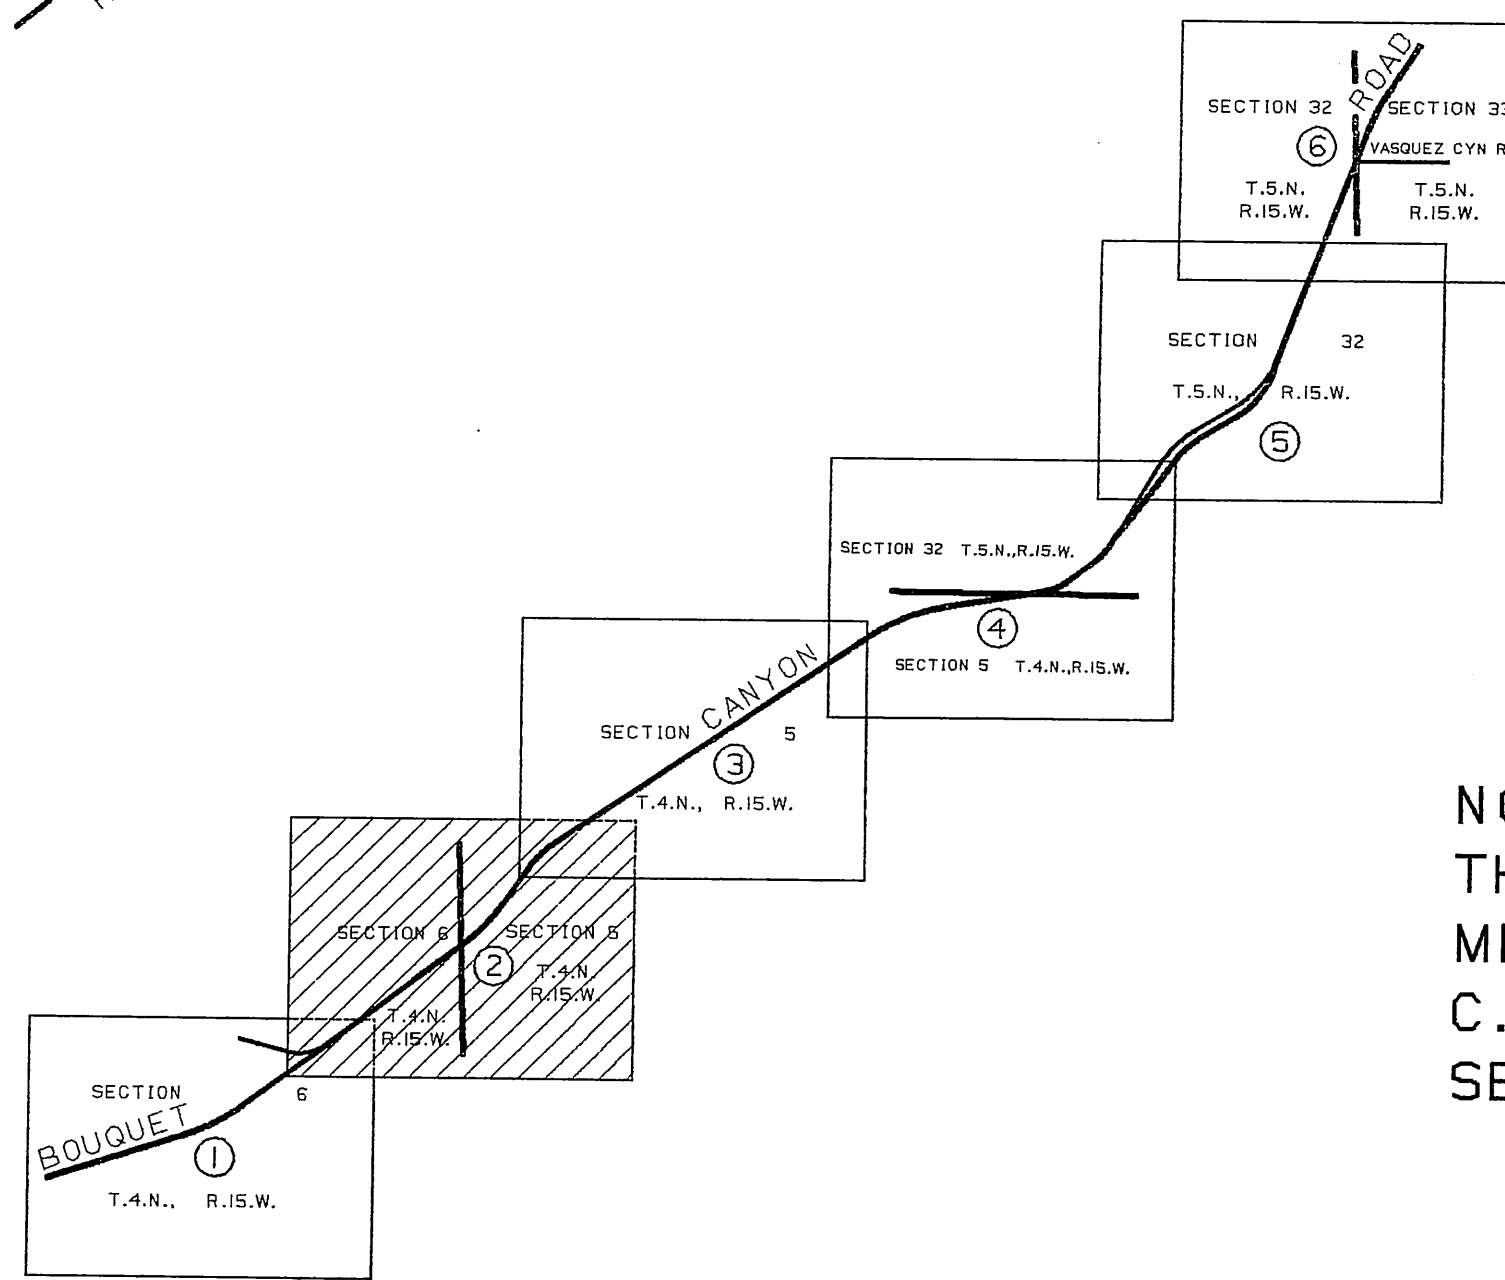


Diagram illustrating the AUTOMATED GRAPHICS system. It shows a large 'N' inside a triangle, with a vertical line extending upwards from the 'N'. Below the triangle is a scale bar labeled 'METERS' with markings at 0, 5, 10, 15, 20, 25, 30, 40, 50, 60, 70, 80, 90, 100, and 110.


COUNTY OF LOS ANGELES DEPARTMENT OF PUBLIC WORKS T. A. TIDEMAN - COUNTY ENGINEER PREPARED BY MAPPING AND PROPERTY MANAGEMENT DIVISION AND SURVEY DIVISION SURVEYED BY <u>C. J. WRIGHT</u> CHECKED BY <u>R. M. MAGUIRE</u> DRAWN BY <u>R. N. TELFER</u> (C)	MAP OF BOUQUET CANYON ROAD FROM P. I. E PER C.S.B-2988-2 TO VASQUEZ CANYON ROAD BASIS OF BEARINGS THE CENTERLINE OF BOUQUET CANYON ROAD (N.34°41'07"E.) AS SHOWN ON C.S.B-2988-1	COUNTY SURVEYOR'S MAP NO. B-5504 SHEET 1 OF 6 SHEETS FILED: <u>1978</u> , 1988 <u>2</u> <u>ASS. DEPUTY DIRECTOR</u> SURVEYED MAY 1978 REFERENCE F.B. 4433 F.B. 3160 JOB NUMBER 030.020 INDEX MAP NO. 279
---	---	---

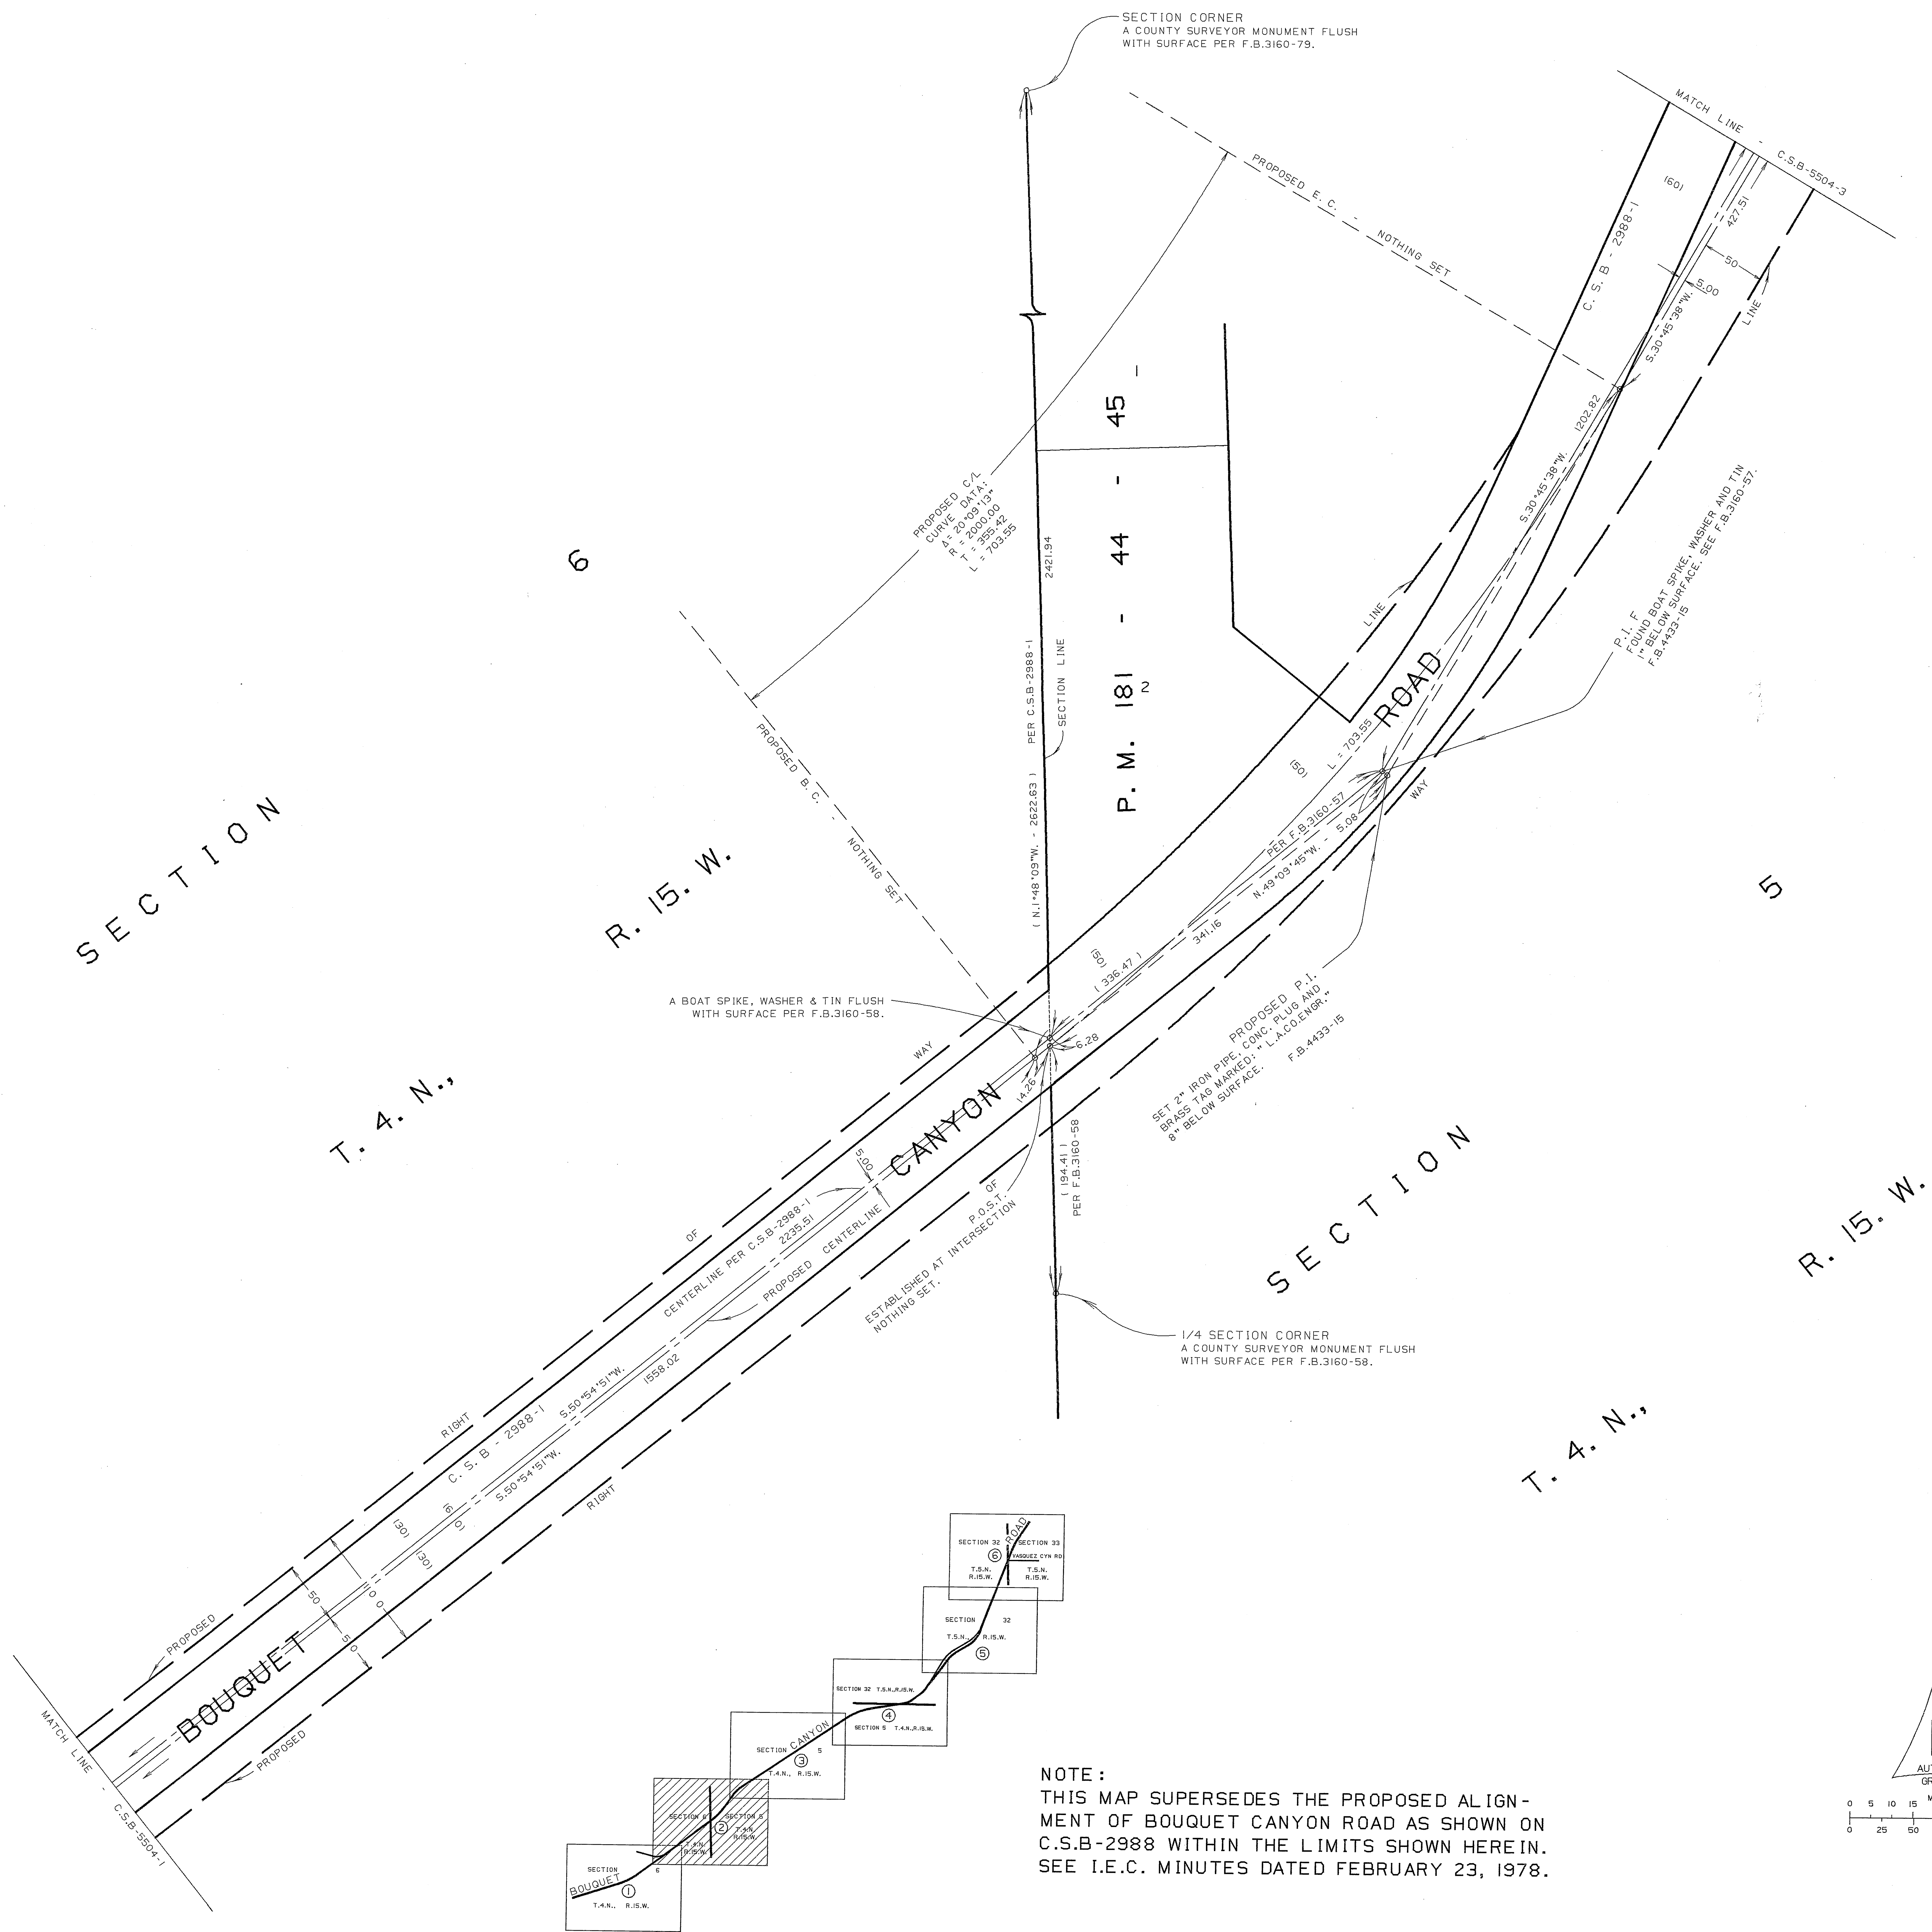

NOTE:
THIS MAP SUPERSEDES THE PROPOSED ALIGN-
MENT OF BOUQUET CANYON ROAD AS SHOWN ON
C.S.B-2988 WITHIN THE LIMITS SHOWN HEREIN.
SEE I.E.C. MINUTES DATED FEBRUARY 23, 1978.

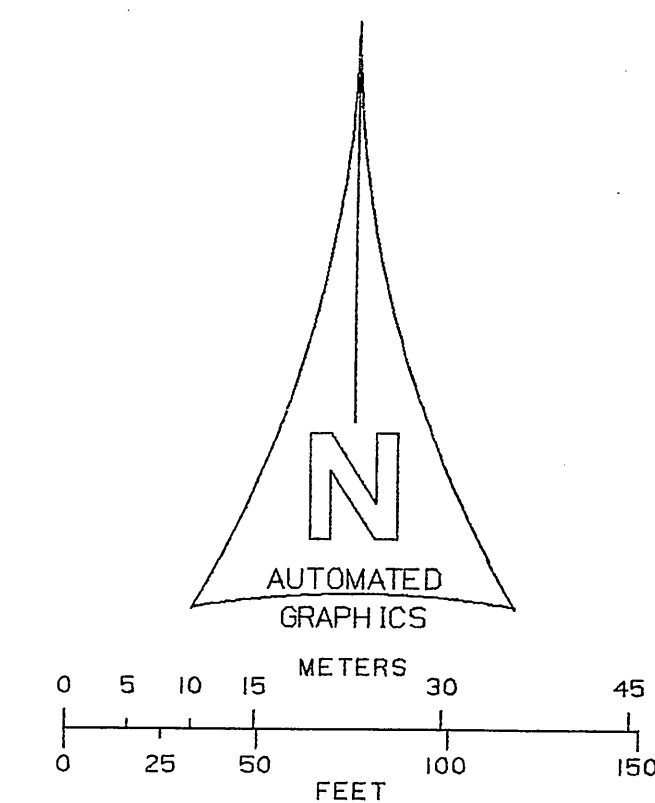


COUNTY OF LOS ANGELES DEPARTMENT OF PUBLIC WORKS T. A. TIDEMANSON - COUNTY ENGINEER PREPARED BY MAPPING AND PROPERTY MANAGEMENT DIVISION AND SURVEY DIVISION SURVEYED BY <u>C. J. WRIGHT</u> CHECKED BY <u>R. G. HILARIO</u> DRAWN BY <u>B. J. TELEBRICO</u>	MAP OF BOUQUET CANYON ROAD FROM P.I. E PER C.S.B-2988-2 TO VASQUEZ CANYON ROAD BASIS OF BEARINGS THE CENTERLINE OF BOUQUET CANYON ROAD (N.34°41'07"E.) AS SHOWN ON C.S.B-2988-1		COUNTY SURVEYOR'S MAP NO B-5504 SHEET 2 OF 6 SHEETS FILED: <u>3/26/78</u> 1978 ASST. DEPUTY DIRECTOR SURVEYED MAY 1978 REFERENCE F.B. 4433 F.B. 3160 JOB NUMBER 0302.01
	INDEX MAP NO 279-137		
	INDEX MAP NO 279-137		
	INDEX MAP NO 279-137		

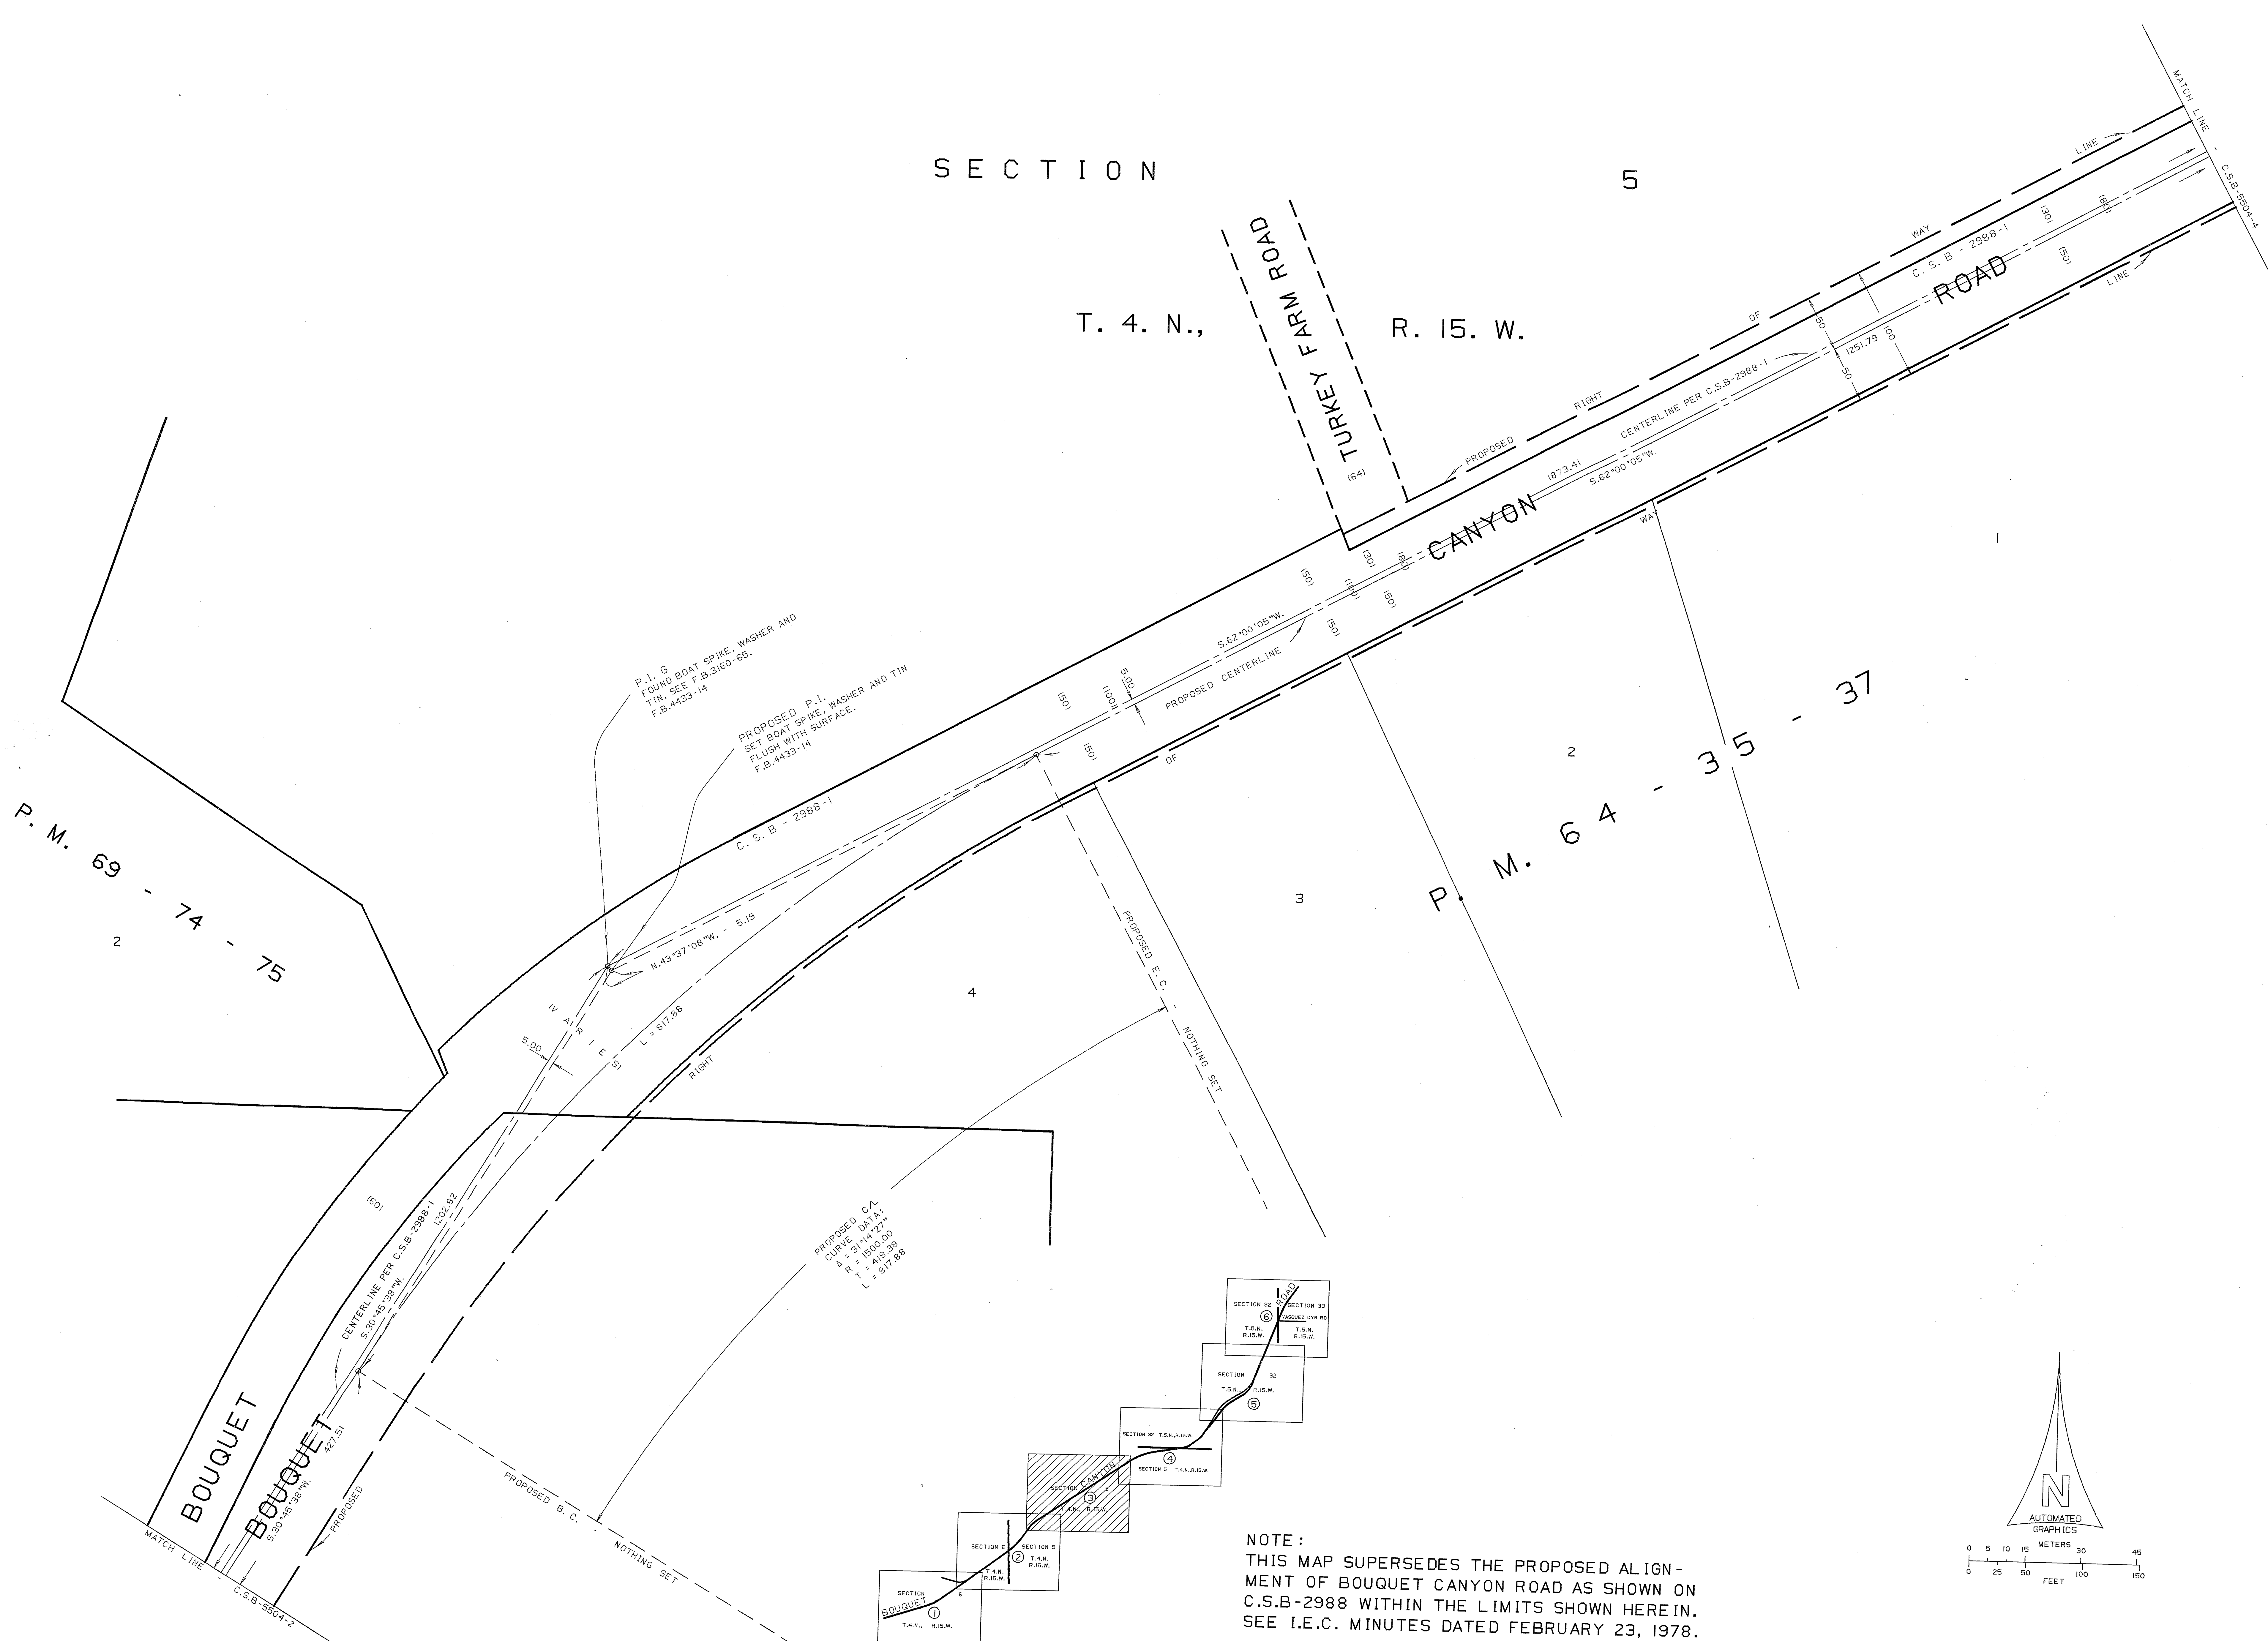


P. M. 69 - 74 - 75

T. 4. N., R. 15. W.

P. M. 64 - 35 - 37

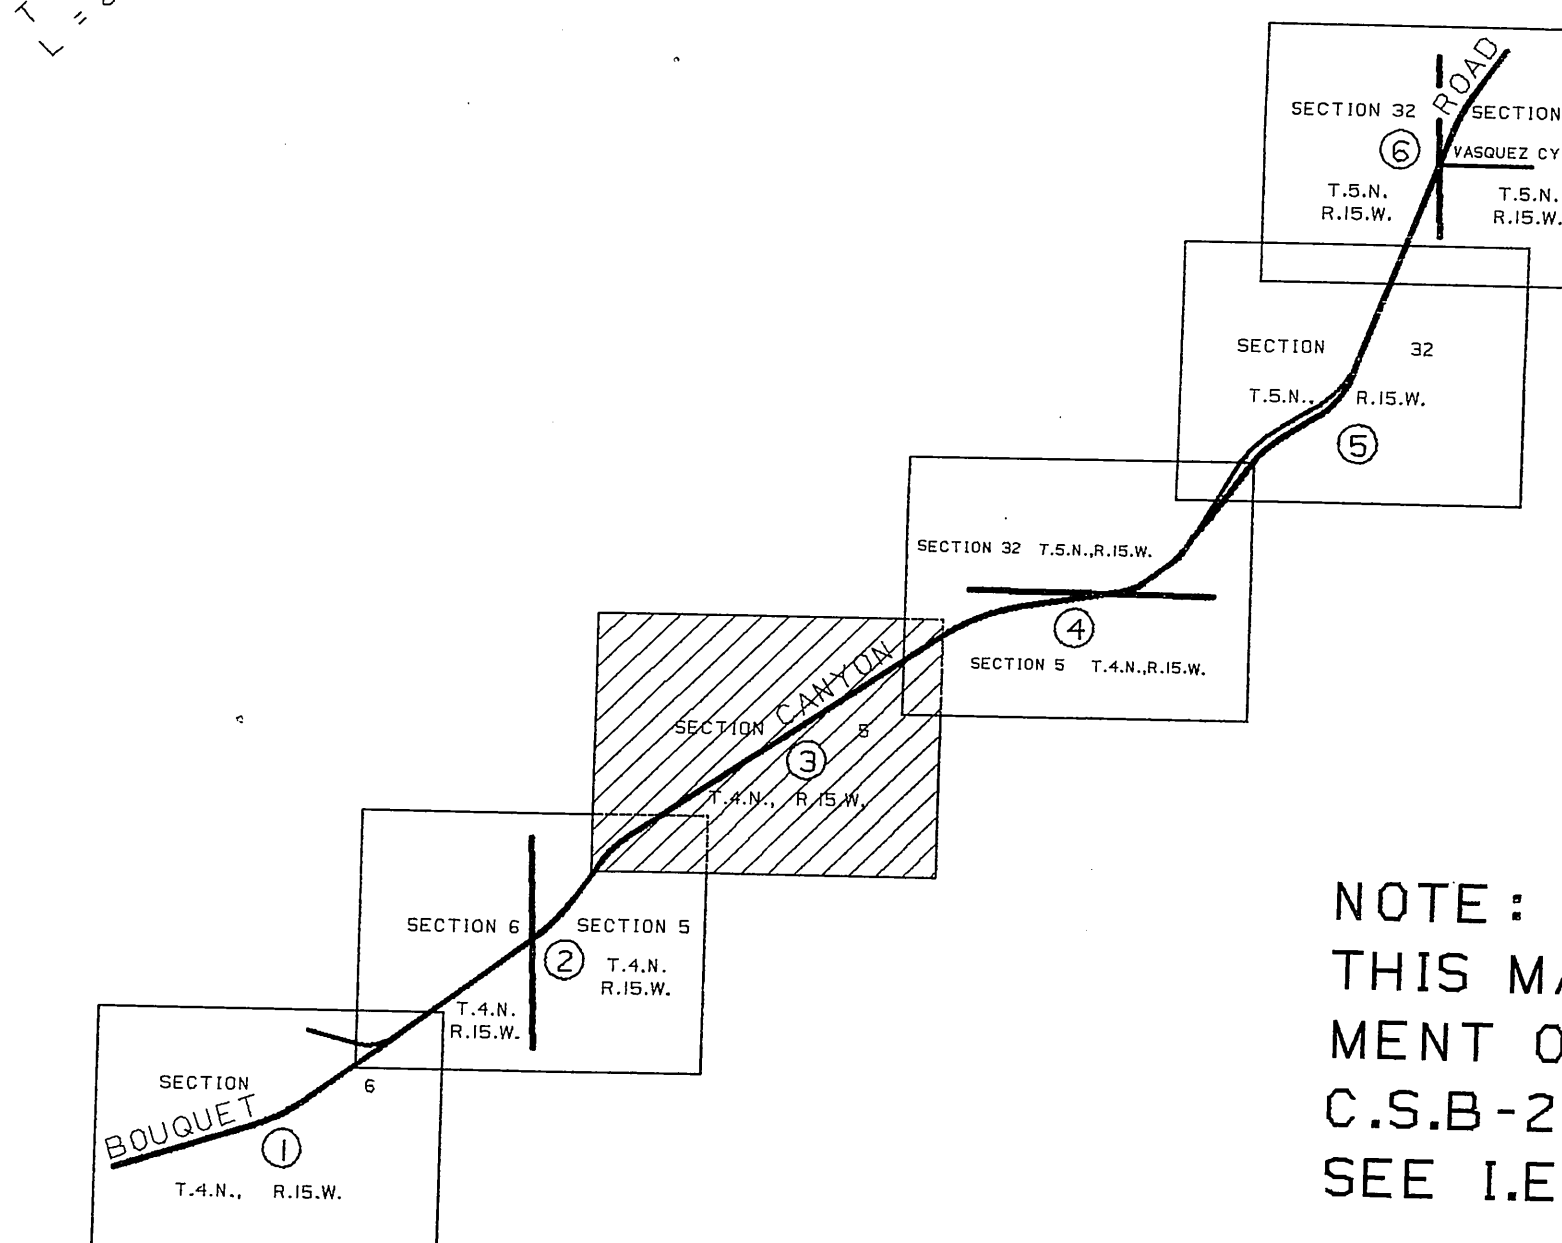


NOTE:
THIS MAP SUPERSEDES THE PROPOSED ALIGN-
MENT OF BOUQUET CANYON ROAD AS SHOWN ON
C.S.B-2988 WITHIN THE LIMITS SHOWN HEREIN.
SEE I.E.C. MINUTES DATED FEBRUARY 23, 1978.

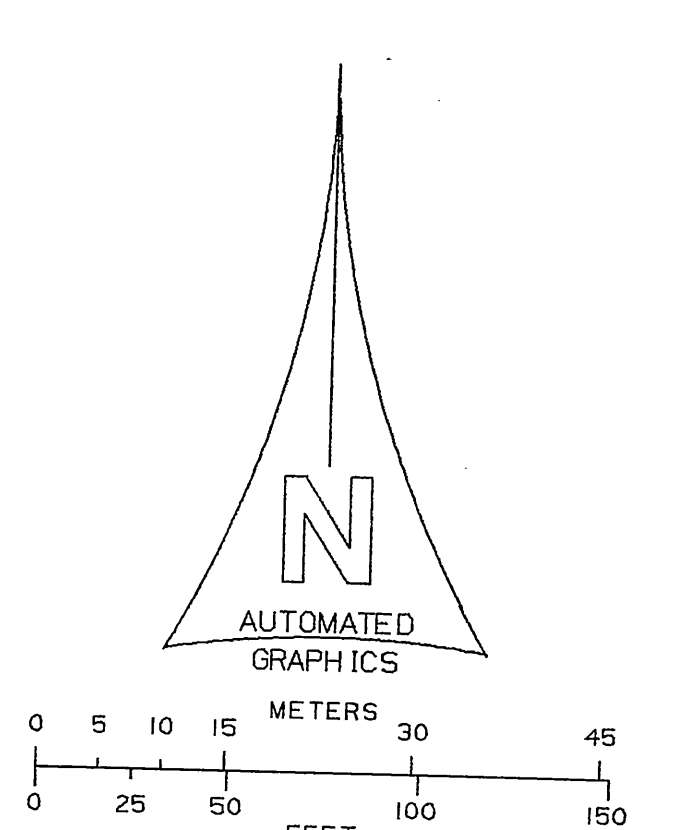

INDEX MAP
NOT TO SCALE

COUNTY OF LOS ANGELES DEPARTMENT OF PUBLIC WORKS T. A. TIDEMANSON - COUNTY ENGINEER PREPARED BY MAPPING AND PROPERTY MANAGEMENT DIVISION AND SURVEY DIVISION SURVEYED BY - C. J. WRIGHT CHECKED BY - R. S. HILARIO DRAWN BY - B. J. TELEBRICO	MAP OF BOUQUET CANYON ROAD FROM P. I. E PER C.S.B-2988-2 TO VASQUEZ CANYON ROAD BASIS OF BEARINGS THE CENTERLINE OF BOUQUET CANYON ROAD (N.34°41'07"E.) AS SHOWN ON C.S.B-2988-1		COUNTY SURVEYOR'S MAP NO B-5504 SHEET 3 OF 6 SHEETS FILED: 3/25/1978 ASST. DEPUTY DIRECTOR SURVEYED MAY 1978 REFERENCE F.B. 4433 F.B. 3160 JOB NUMBER 0302.01 INDEX MAP NO 279-137

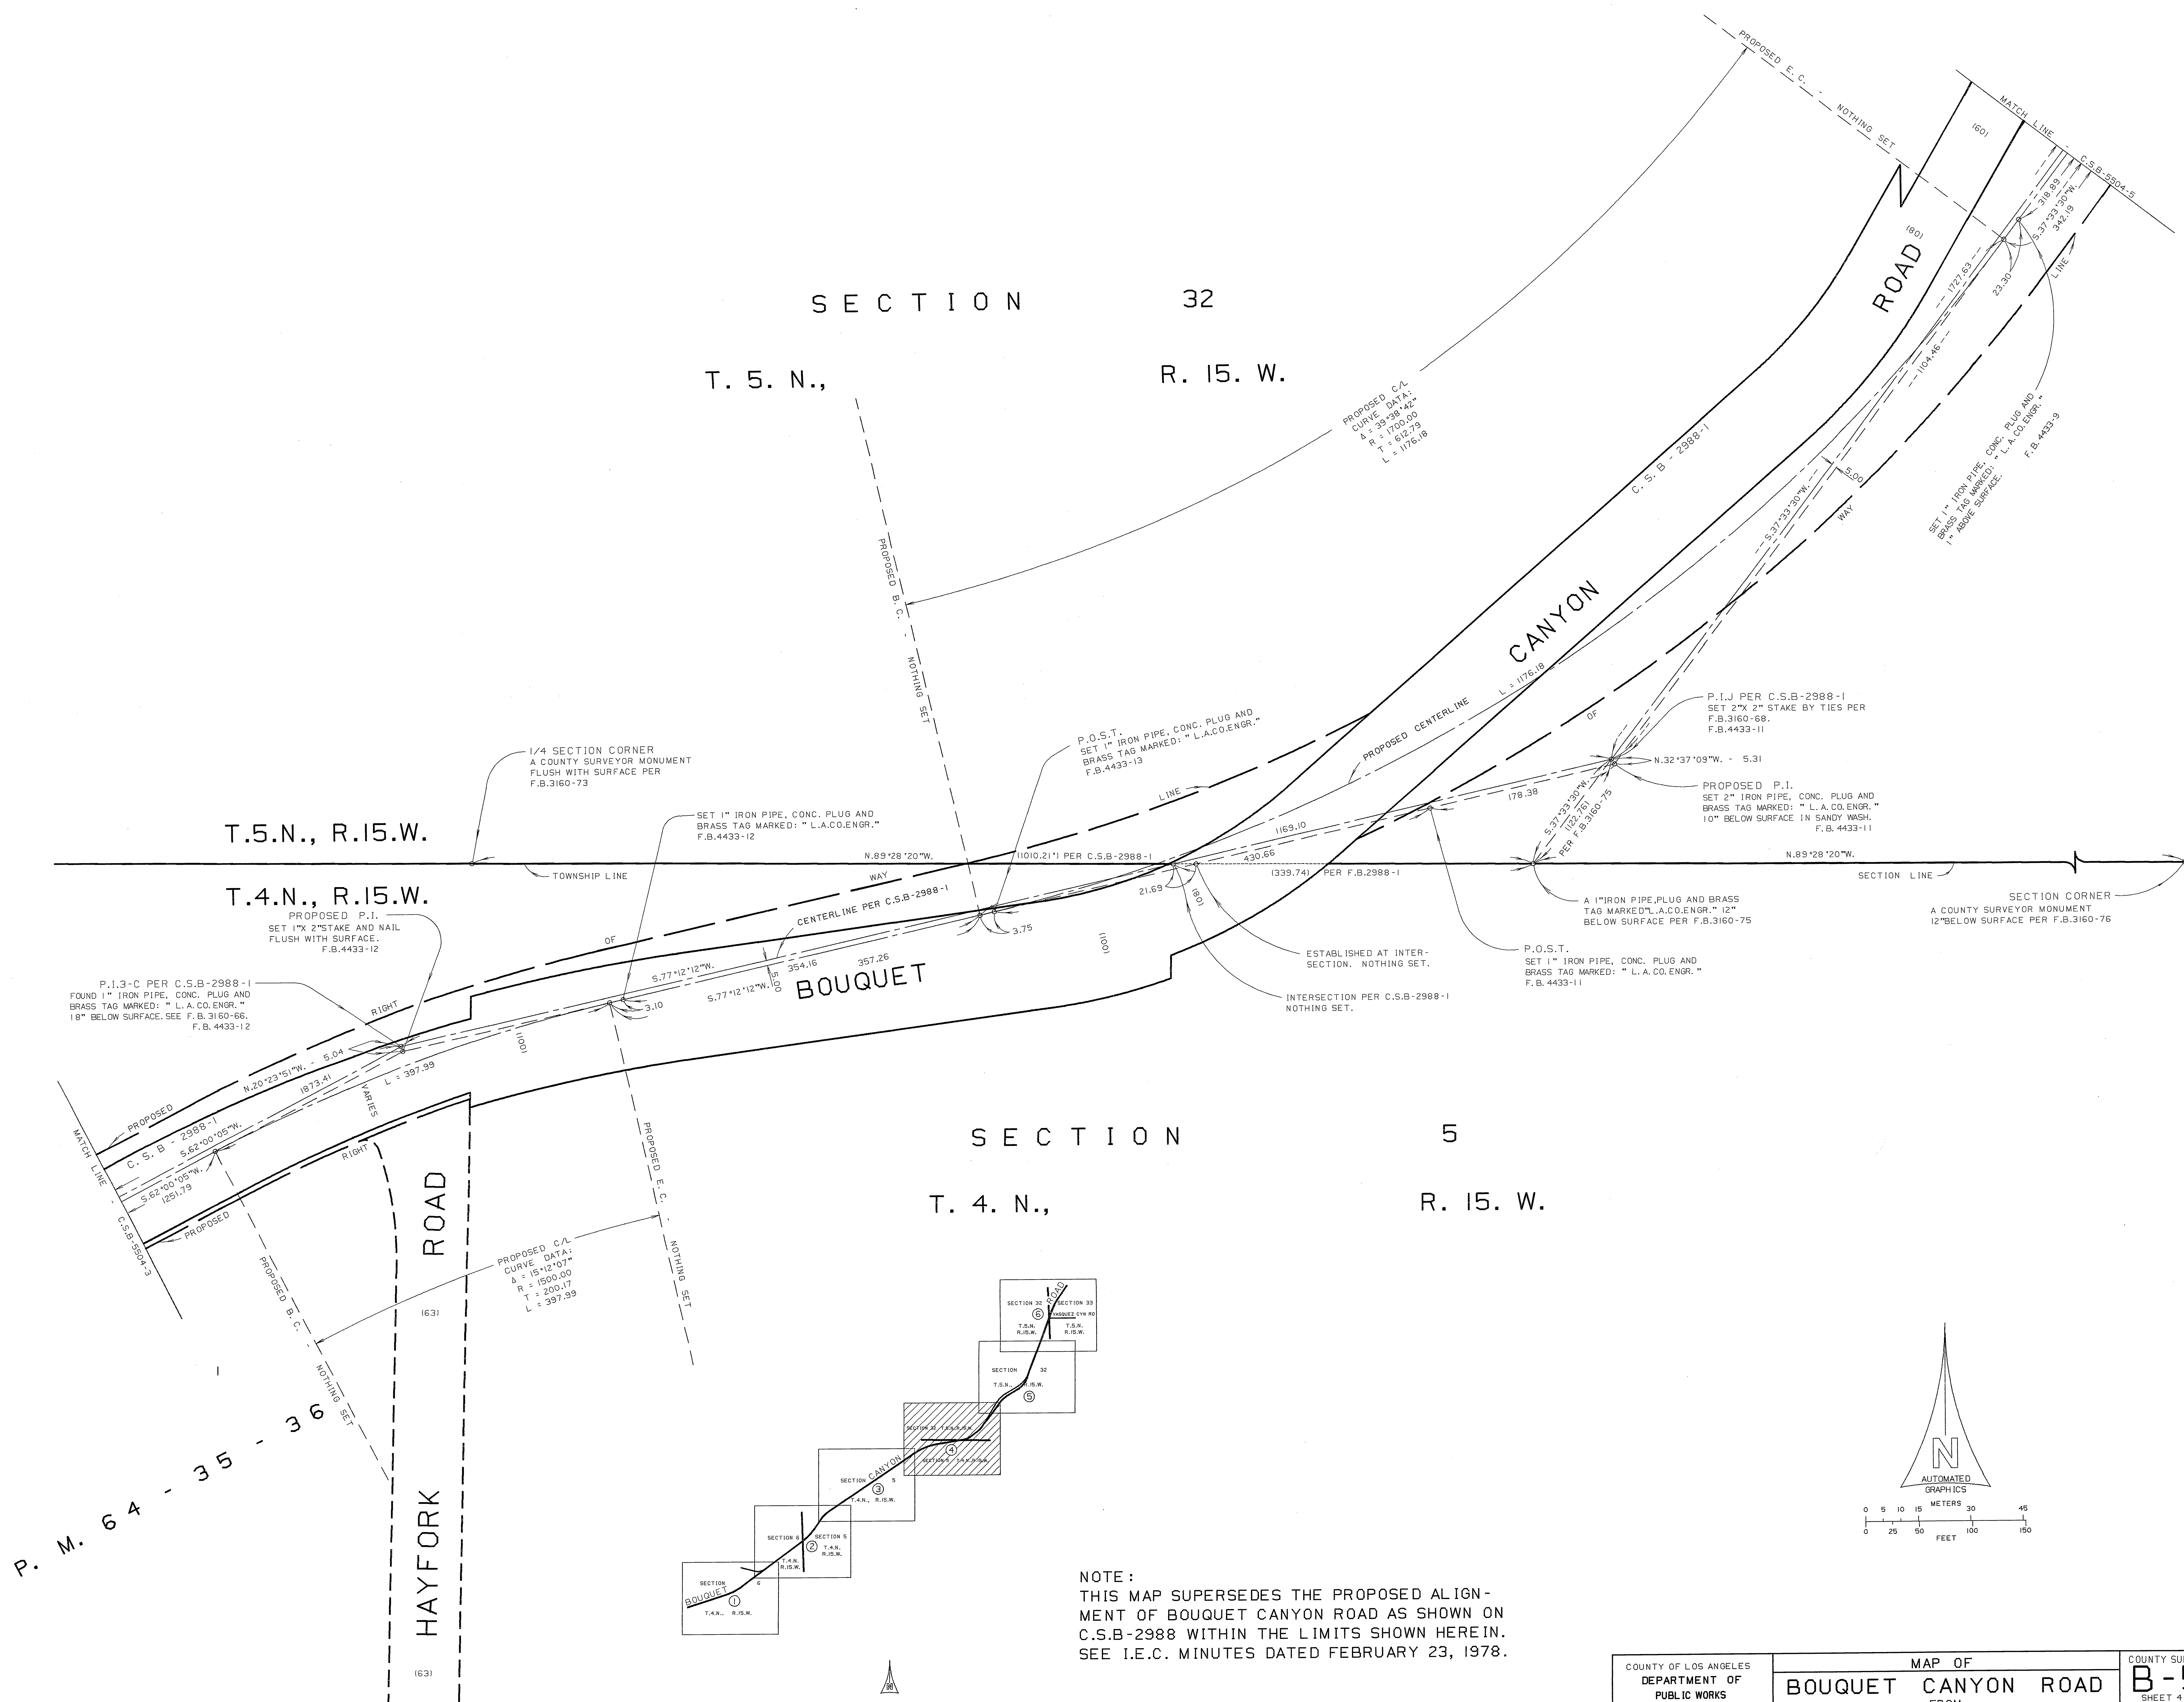


NOTE :
THIS MAP SUPERSEDES THE PROPOSED ALIGN-
MENT OF BOUQUET CANYON ROAD AS SHOWN ON
C.S.B-2988 WITHIN THE LIMITS SHOWN HEREIN.
SEE I.E.C. MINUTES DATED FEBRUARY 23, 1978.

COUNTY OF LOS ANGELES
DEPARTMENT OF
PUBLIC WORKS
T. A. TIDEMANSON - COUNTY ENGINEER
PREPARED BY
MAPPING AND PROPERTY MANAGEMENT
DIVISION
AND
SURVEY DIVISION
SURVEYED BY C. D. WRIGHT
CHECKED BY R. G. HALL
DRAWN BY R. N. TELEB

MAP OF
BOUQUET CANYON ROAD
FROM
P. I. E PER C.S.B-2988-2
TO
VASQUEZ CANYON ROAD
BASIS OF BEARINGS
THE CENTERLINE OF BOUQUET CANYON ROAD
(N.34°41'07"E.) AS SHOWN ON C.S.B-2988-1



COUNTY SURVEYOR'S MAP NO
B-5504
SHEET 4 OF 6 SHEETS
FILED 5/22 1986
Alfred
ASST. DEPUTY DIRECTOR
SURVEYED
MAY 1978
REFERENCE
F.B. 4433
F.B. 3160
JOB NUMBER
0302.01
INDEX MAP NO
279-137

3 2

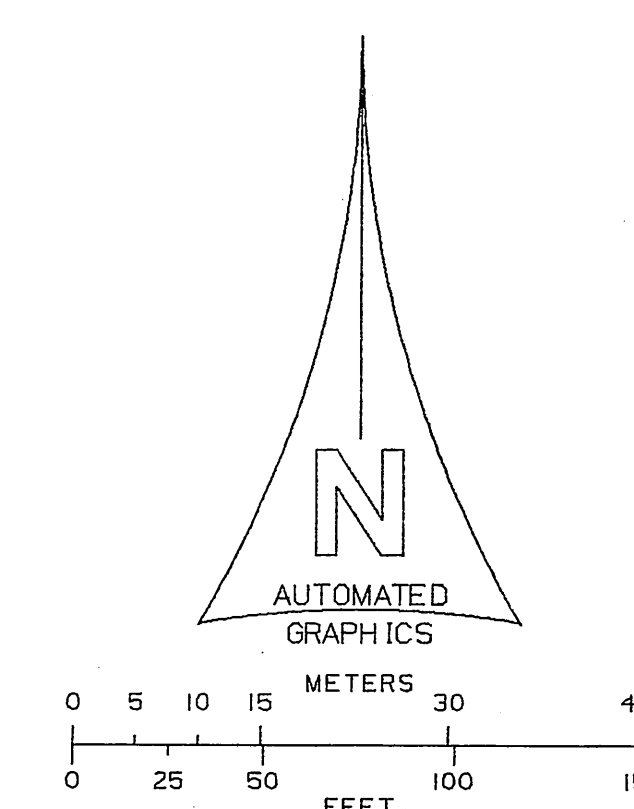


NOTE :
THIS MAP SUPERSEDES THE PROPOSED ALIGN-
MENT OF BOUQUET CANYON ROAD AS SHOWN ON
C.S.B-2988 WITHIN THE LIMITS SHOWN HEREIN.
SEE I.E.C. MINUTES DATED FEBRUARY 23, 1978.

COUNTY OF LOS ANGELES	MAP OF	COUNTY SURVEYOR'S MAP NO.
DEPARTMENT OF	BOUQUET CANYON ROAD	B-5504
PUBLIC WORKS	FROM	SHEET 5 OF 6 SHEETS
T. A. TIDEMAN - COUNTY ENGINEER	P. I. E PER C.S.B-2988-2	FILED: <i>Mar 1978</i>
PREPARED BY	TO	ASST. DEPUTY DIRECTOR
MAPPING AND PROPERTY MANAGEMENT	VASQUEZ CANYON ROAD	SURVEYED
DIVISION		MAY 1978
AND		REFERENCE
SURVEY DIVISION		F.B. 4433
SURVEYED BY <i>J. WRIGHT</i>	BASIS OF BEARINGS	F.B. 3160
CHECKED BY <i>J. HULBERT</i>	THE CENTERLINE OF BOUQUET CANYON ROAD	
DRAWN BY <i>J. TELFER</i>	(N.34°41'07"E.) AS SHOWN ON C.S.B-2988-1	
		JOB NUMBER
		0302.01
		TRICK MAP NO.
		279-137

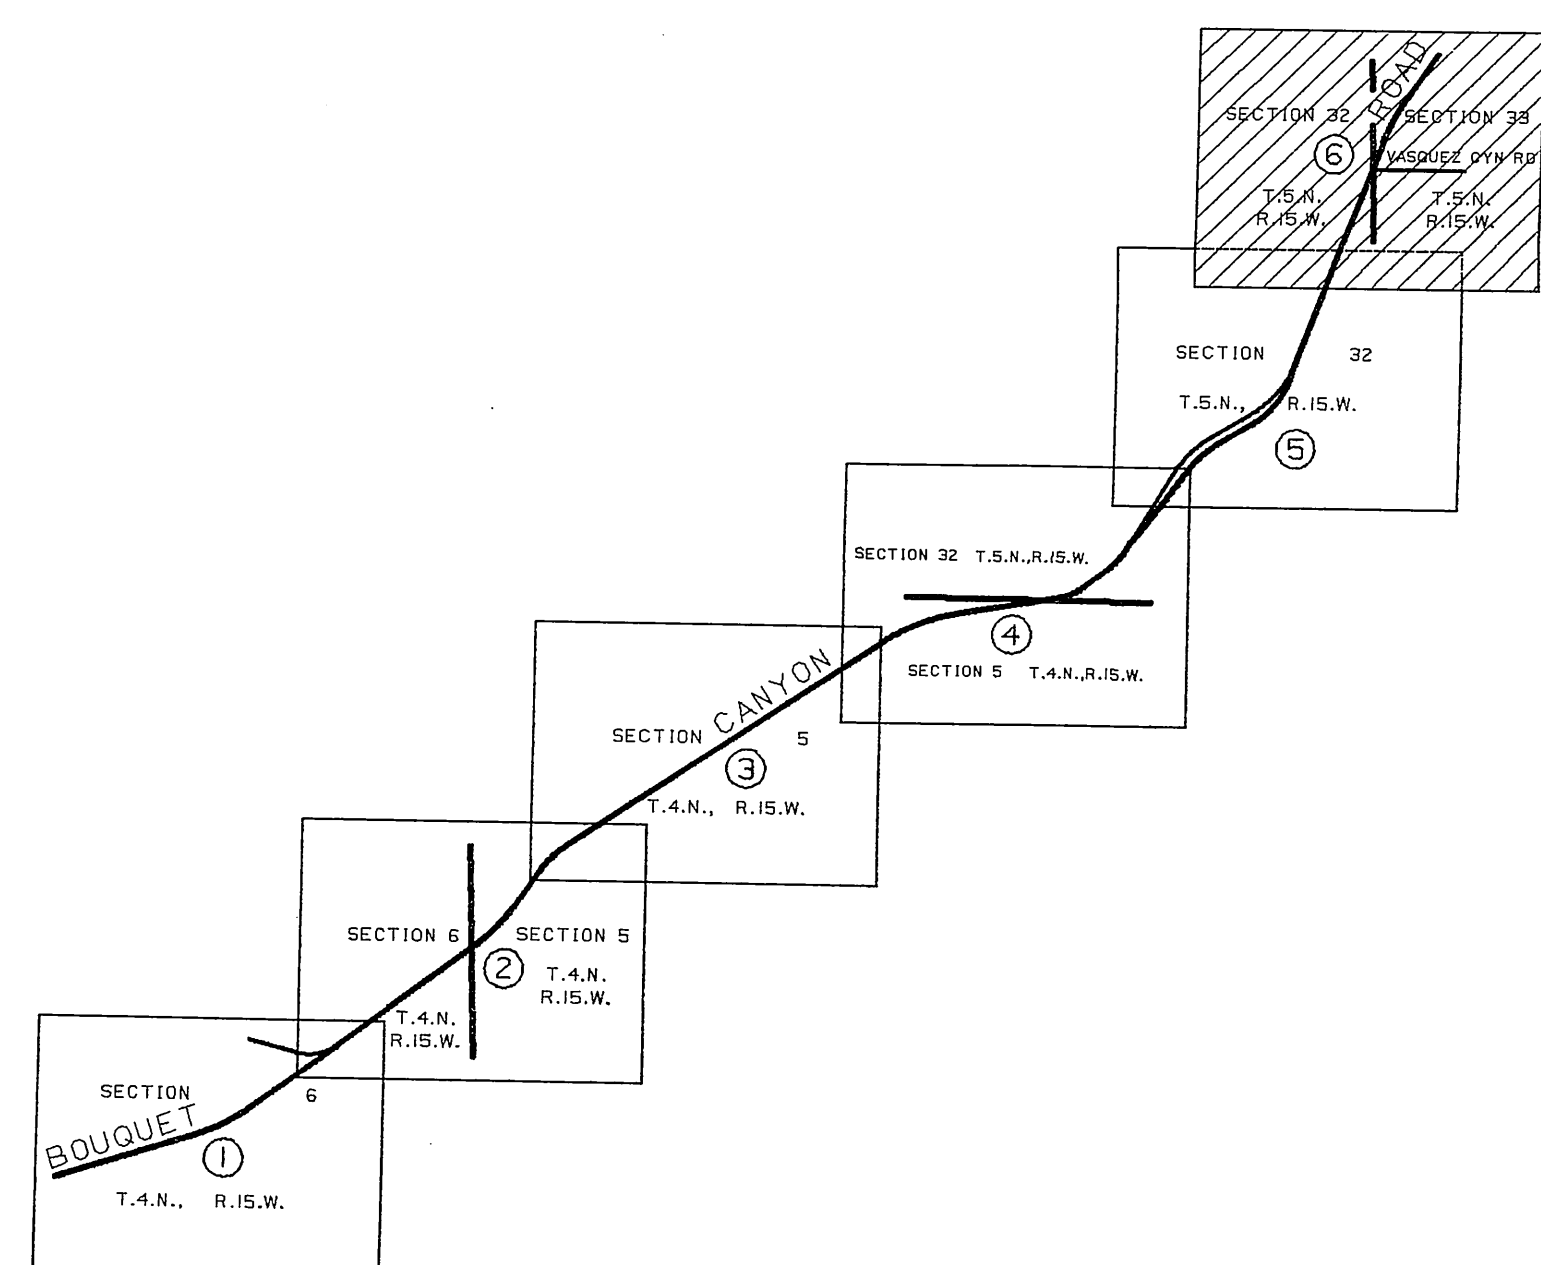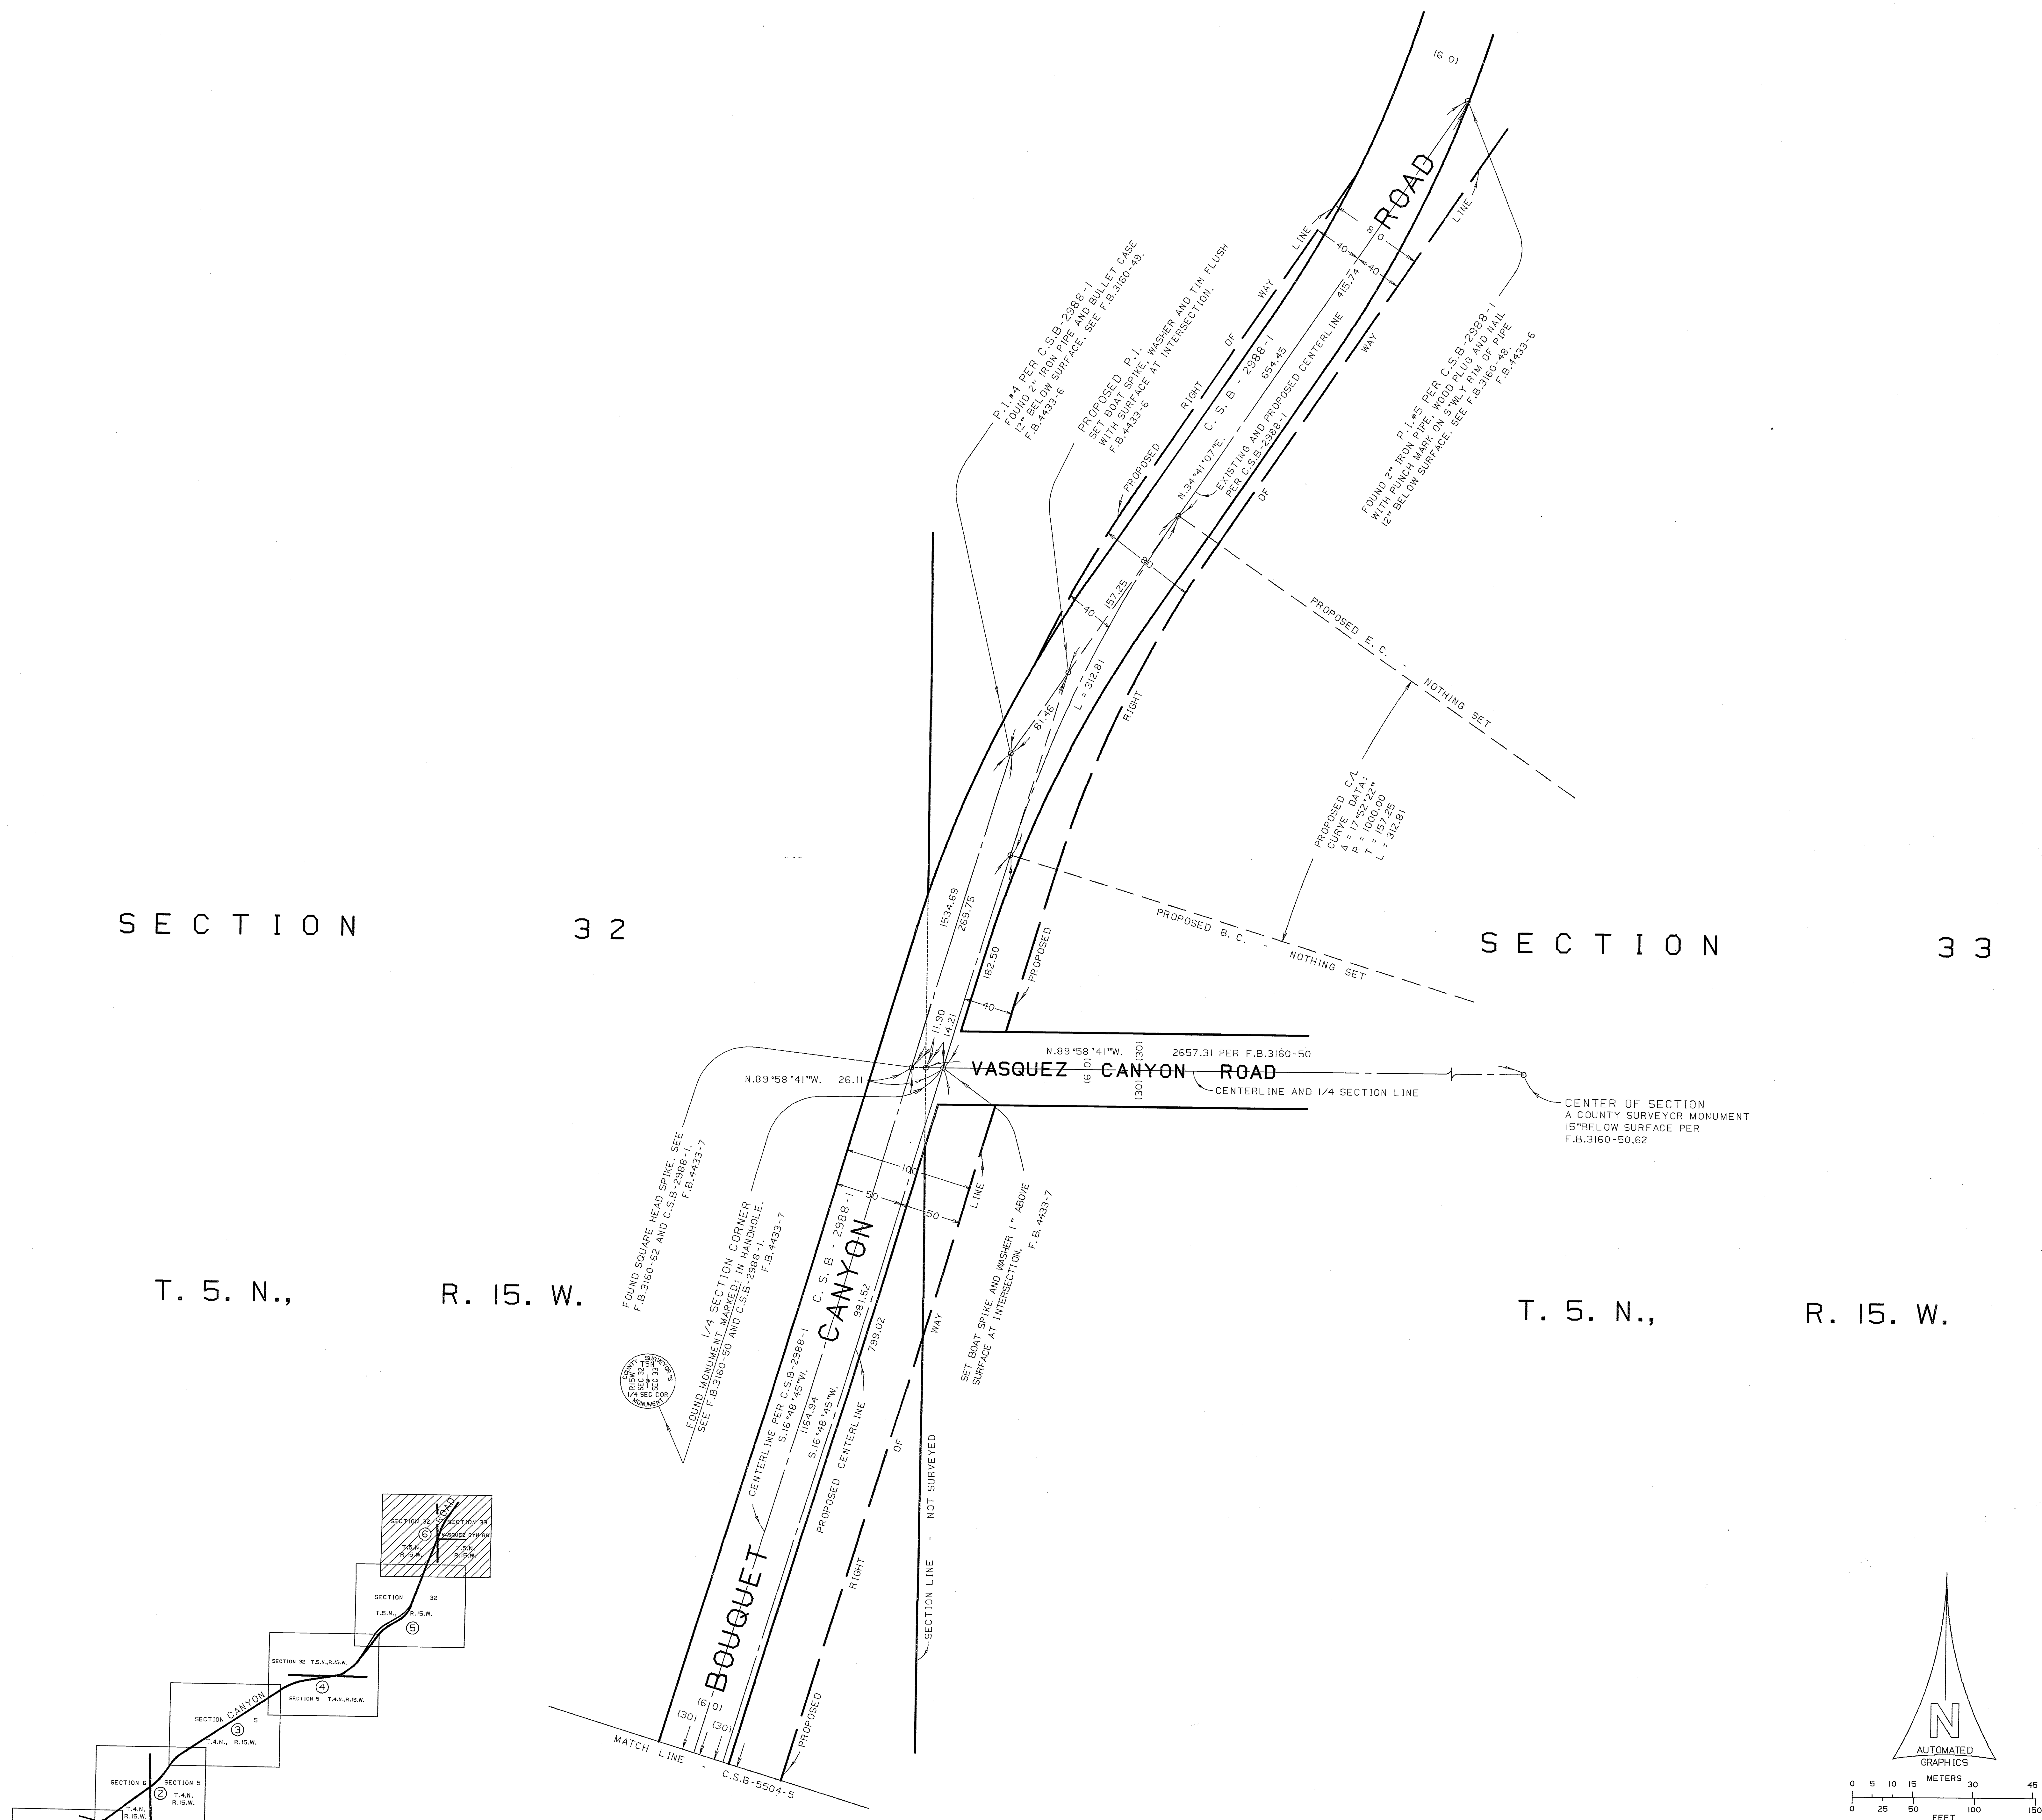

NOTE:
THIS MAP SUPERSEDES THE PROPOSED ALIGN-
MENT OF BOUQUET CANYON ROAD AS SHOWN ON
C.S.B-2988 WITHIN THE LIMITS SHOWN HEREIN.
SEE I.E.C. MINUTES DATED FEBRUARY 23, 1978.

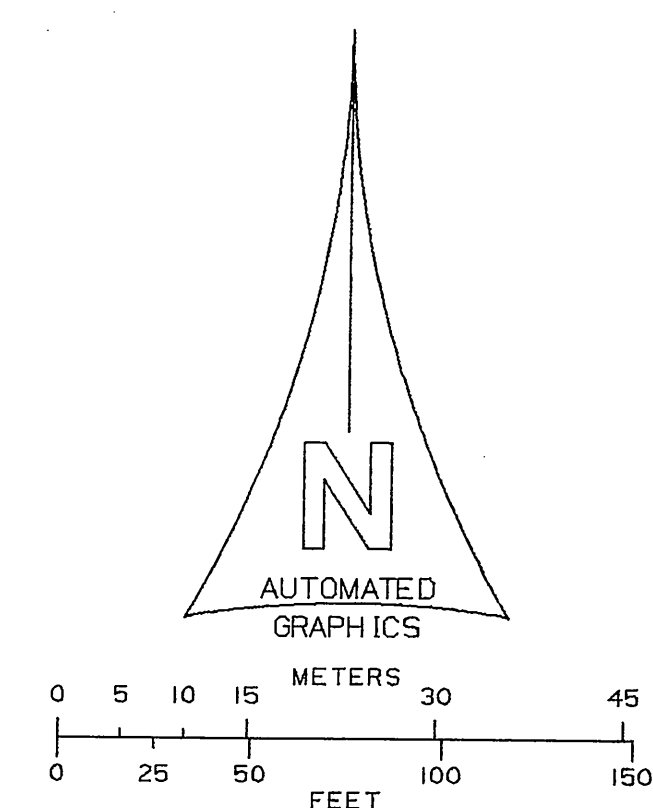

COUNTY OF LOS ANGELES DEPARTMENT OF PUBLIC WORKS T. A. TIDEMANSON - COUNTY ENGINEER PREPARED BY MAPPING AND PROPERTY MANAGEMENT DIVISION AND SURVEY DIVISION SURVEYED BY <u>C. J. WRIGHT</u> CHECKED BY <u>R. B. HILARIO</u> DRAWN BY <u>R. N. TELFER</u>	MAP OF BOUQUET CANYON ROAD FROM P. I. E PER C.S.B-2988-2 TO VASQUEZ CANYON ROAD BASIS OF BEARINGS THE CENTERLINE OF BOUQUET CANYON ROAD (N. 34° 41' 07" E.) AS SHOWN ON C.S.B-2988-1	COUNTY SURVEYOR'S MAP NO B-5504 SHEET 6 OF 6 SHEETS FILED: <u>1978</u> ASST. DEPUTY DIRECTOR SURVEYED MAY 1978 REFERENCE F.B. 4433 F.B. 3160 JOB NUMBER 0302.01 INDEX MAP NO 279-137