

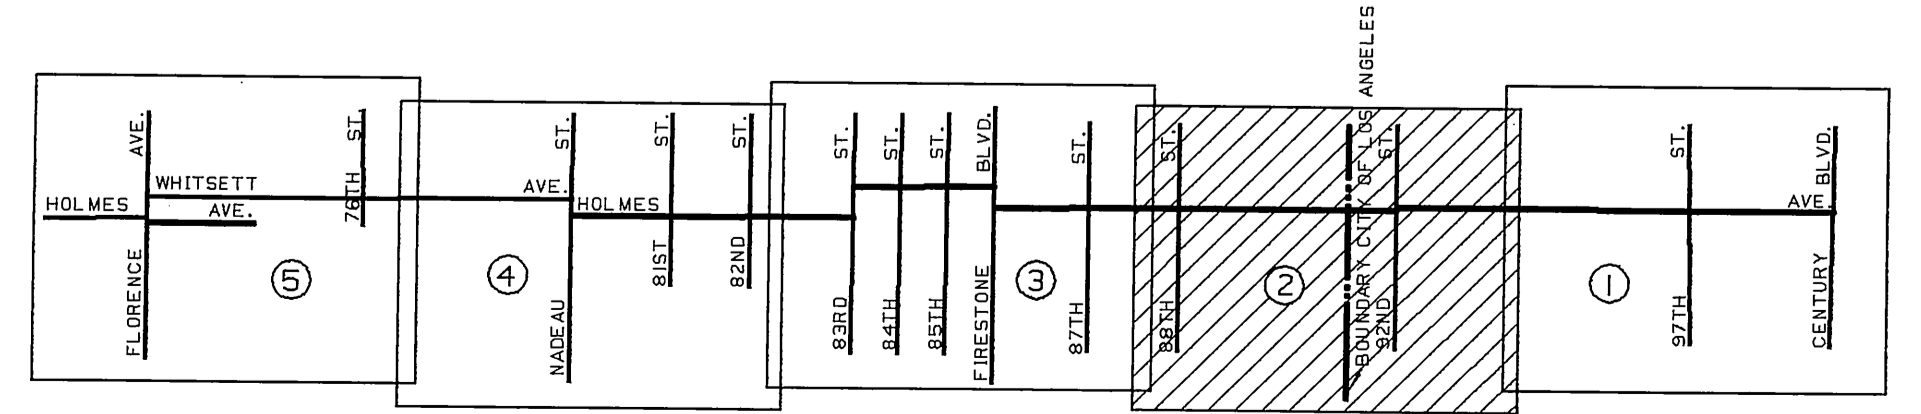


MATCH LINE C.S.B-5520-3

MATCH LINE C.S.B-5520-1

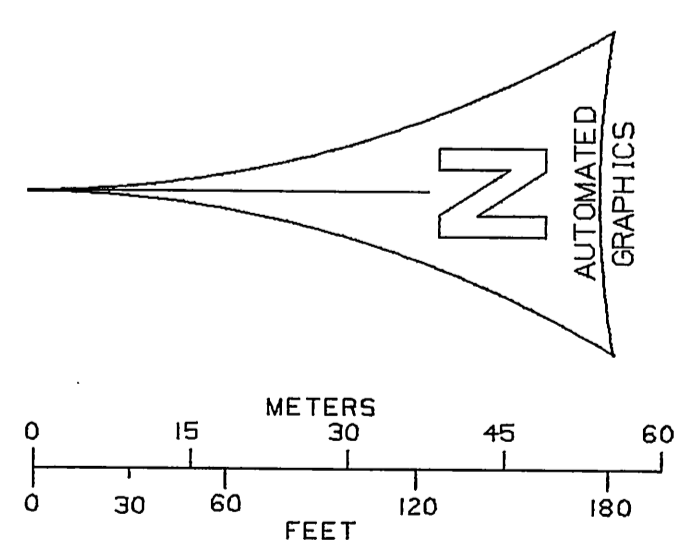


|   |  |  |  |
|---|--|--|--|
| COUNTY OF LOS ANGELES<br>DEPARTMENT OF<br>PUBLIC WORKS<br>T. A. TIDEMANSON - COUNTY ENGINEER<br>PREPARED BY<br>MAPPING AND PROPERTY MANAGEMENT<br>DIVISION<br>AND<br>SURVEY DIVISION<br>SURVEYED BY <u>F. ENGLISH</u><br>CHECKED BY <u>R. G. HILARIO</u><br>DRAWN BY <u>S. MASUDA</u> | MAP OF<br><b>HOLMES AVENUE</b><br>FROM<br><b>CENTURY BOULEVARD</b><br>TO<br><b>FLORENCE AVENUE</b> |  | COUNTY SURVEYOR'S MAP NO<br><b>B-5520</b><br>SHEET 2 OF 5 SHEETS |
|   | BASIS OF BEARINGS<br>THE CENTERLINE OF 92ND STREET (N89°57'40"W)<br>AS SHOWN ON C.S.B-5206         |  | FILED: <u>3/11/58</u> , 1958<br>ASST. DEPUTY DIRECTOR            |
|   |  |  | SURVEYED<br>MAY 1958   |
|   |  |  | REFERENCE<br>F.B.2347  |
|   |  |  | JOB NUMBER<br>0208.11  |

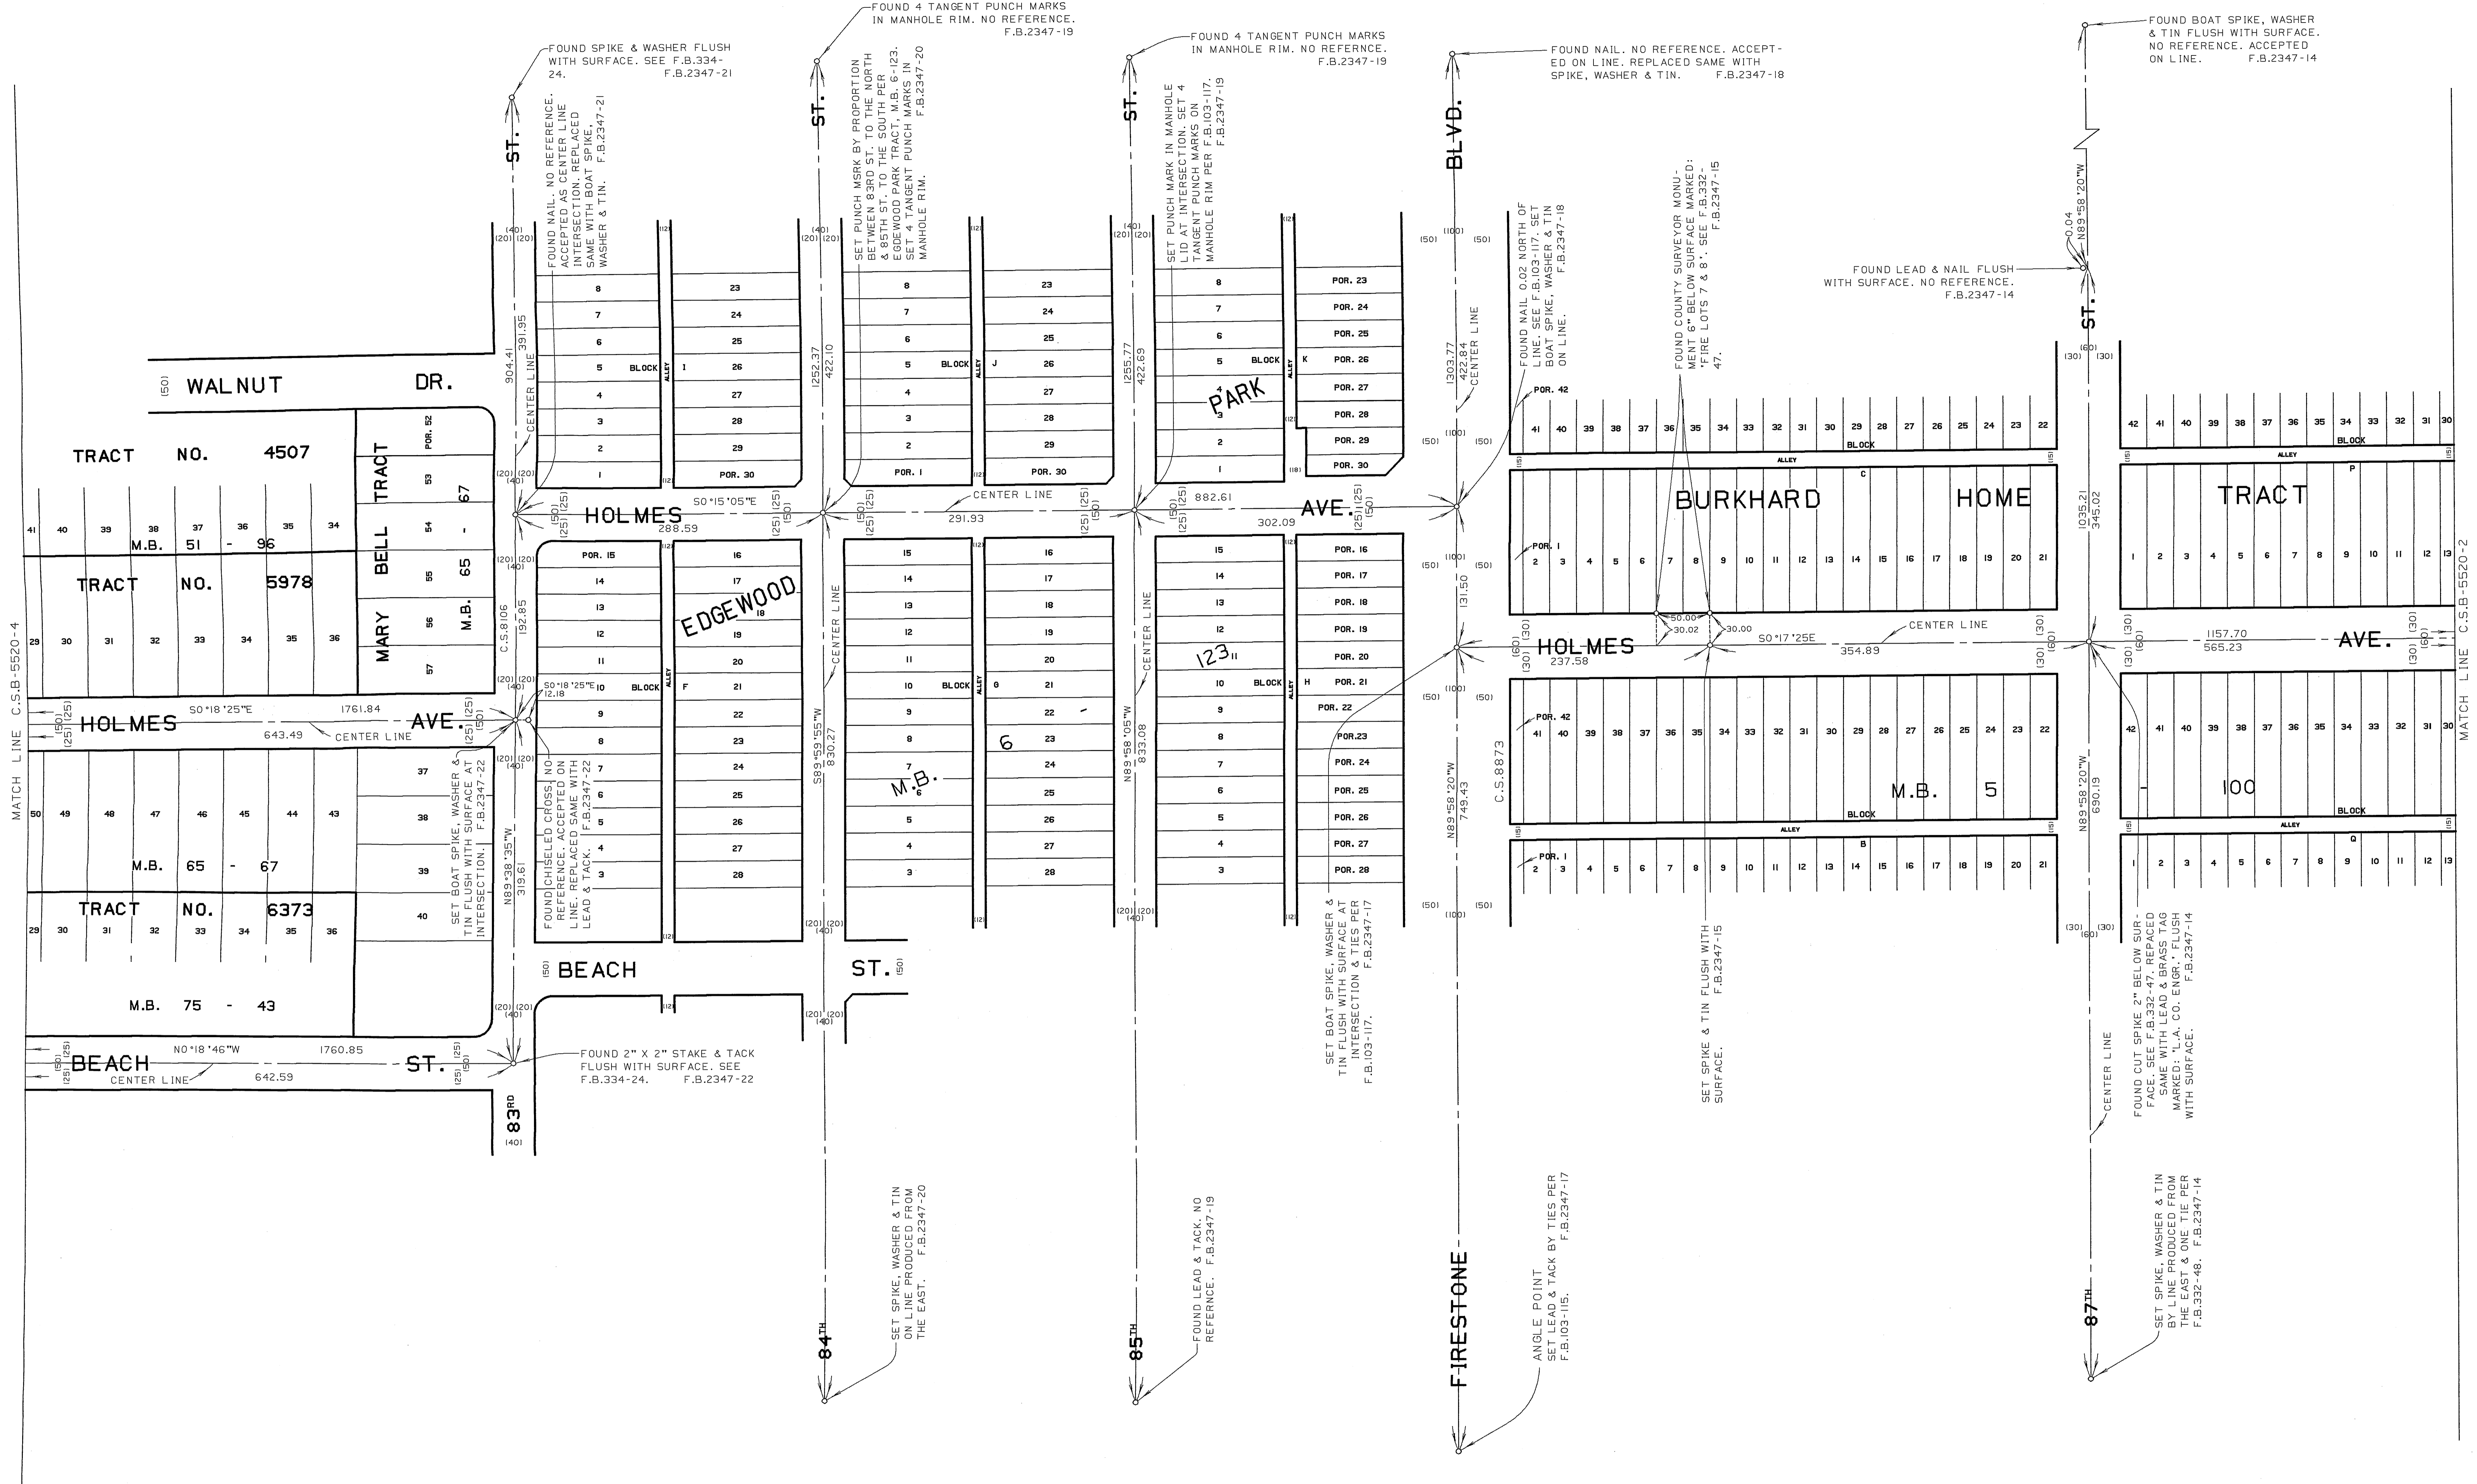


MATCH LINE C.S.B. 5520-4




MATCH LINE C.S.B. 5520-2

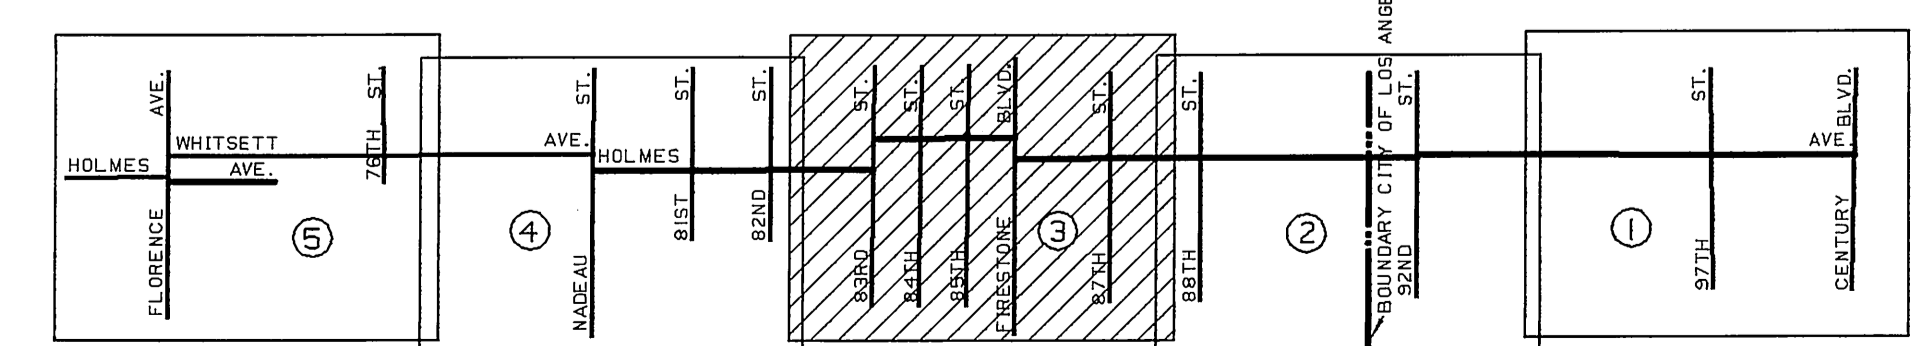

INDEX MAP NOT TO SCALE



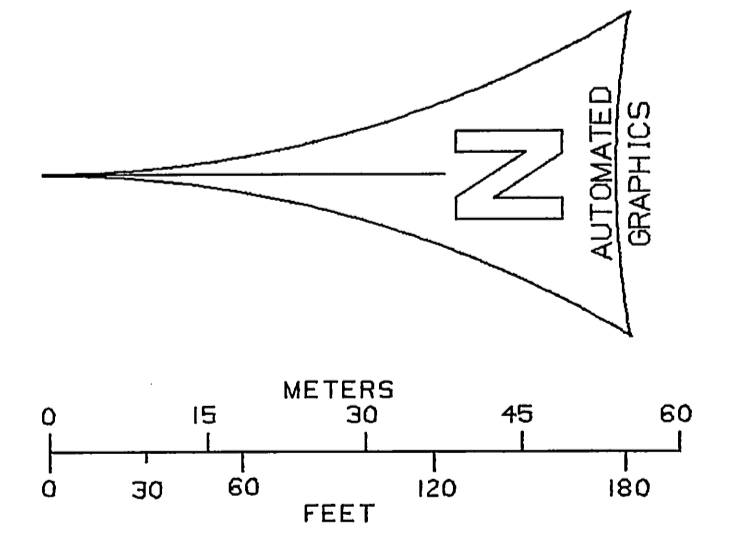


|  |   |  |  |                   |
|--|---|--|--|-------------------|
| COUNTY OF LOS ANGELES<br><b>DEPARTMENT OF PUBLIC WORKS</b><br>T. A. TIDEMANSON - COUNTY ENGINEER<br>PREPARED BY<br>MAPPING AND PROPERTY MANAGEMENT DIVISION<br>AND<br>SURVEY DIVISION<br>SURVEYED BY <u>E. ENGLISH</u><br>CHECKED BY <u>R. G. HILARIO</u><br>DRAWN BY <u>G. MASUDA</u> | <b>MAP OF</b><br><b>HOLMES AVENUE</b><br>FROM<br><b>CENTURY BOULEVARD</b><br>TO<br><b>FLORENCE AVENUE</b> |  | COUNTY SURVEYOR'S MAP NO<br><b>B-5520</b><br>SHEET 3 OF 5 SHEETS<br>FILED: <u>3/11/58</u><br>SURVEYED<br>ASST. DEPUTY DIRECTOR<br>MAY 1958 |                   |
|  | BASIS OF BEARINGS<br>THE CENTERLINE OF 92ND STREET (N89°57'40"W)<br>AS SHOWN ON C.S.B. 5206               |  | REFERENCE<br>F.B.2347  |                   |
|  |   |  | JOB NUMBER<br>0208.11  | INDEX MAP NO<br>7 |
|  |   |  |  |                   |

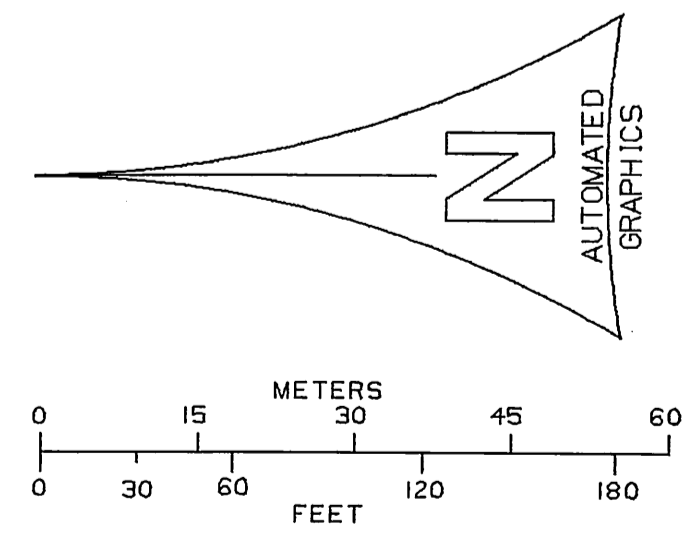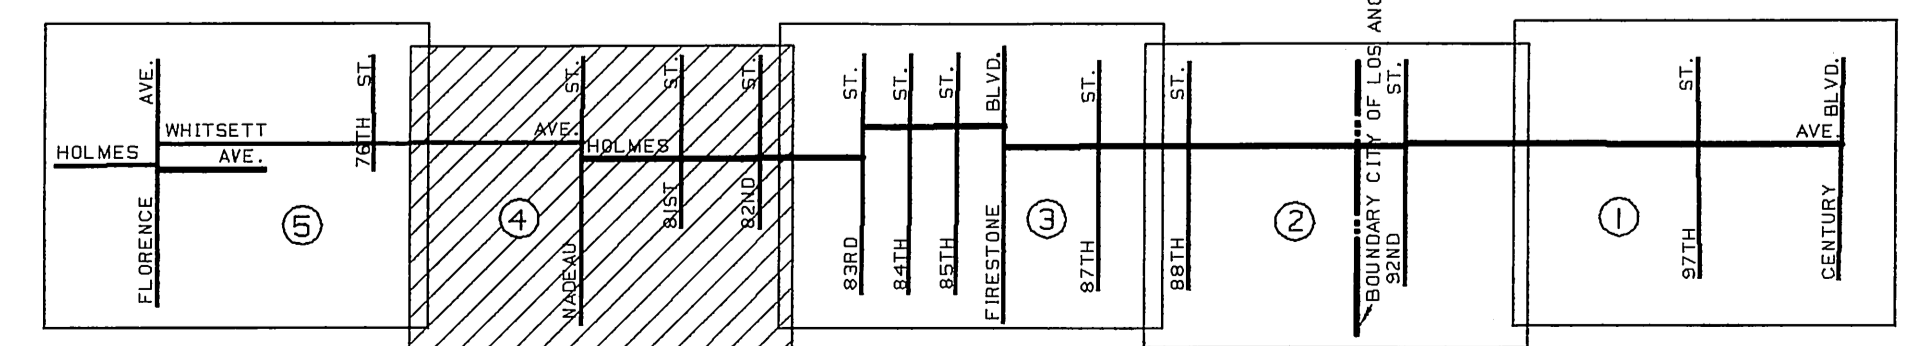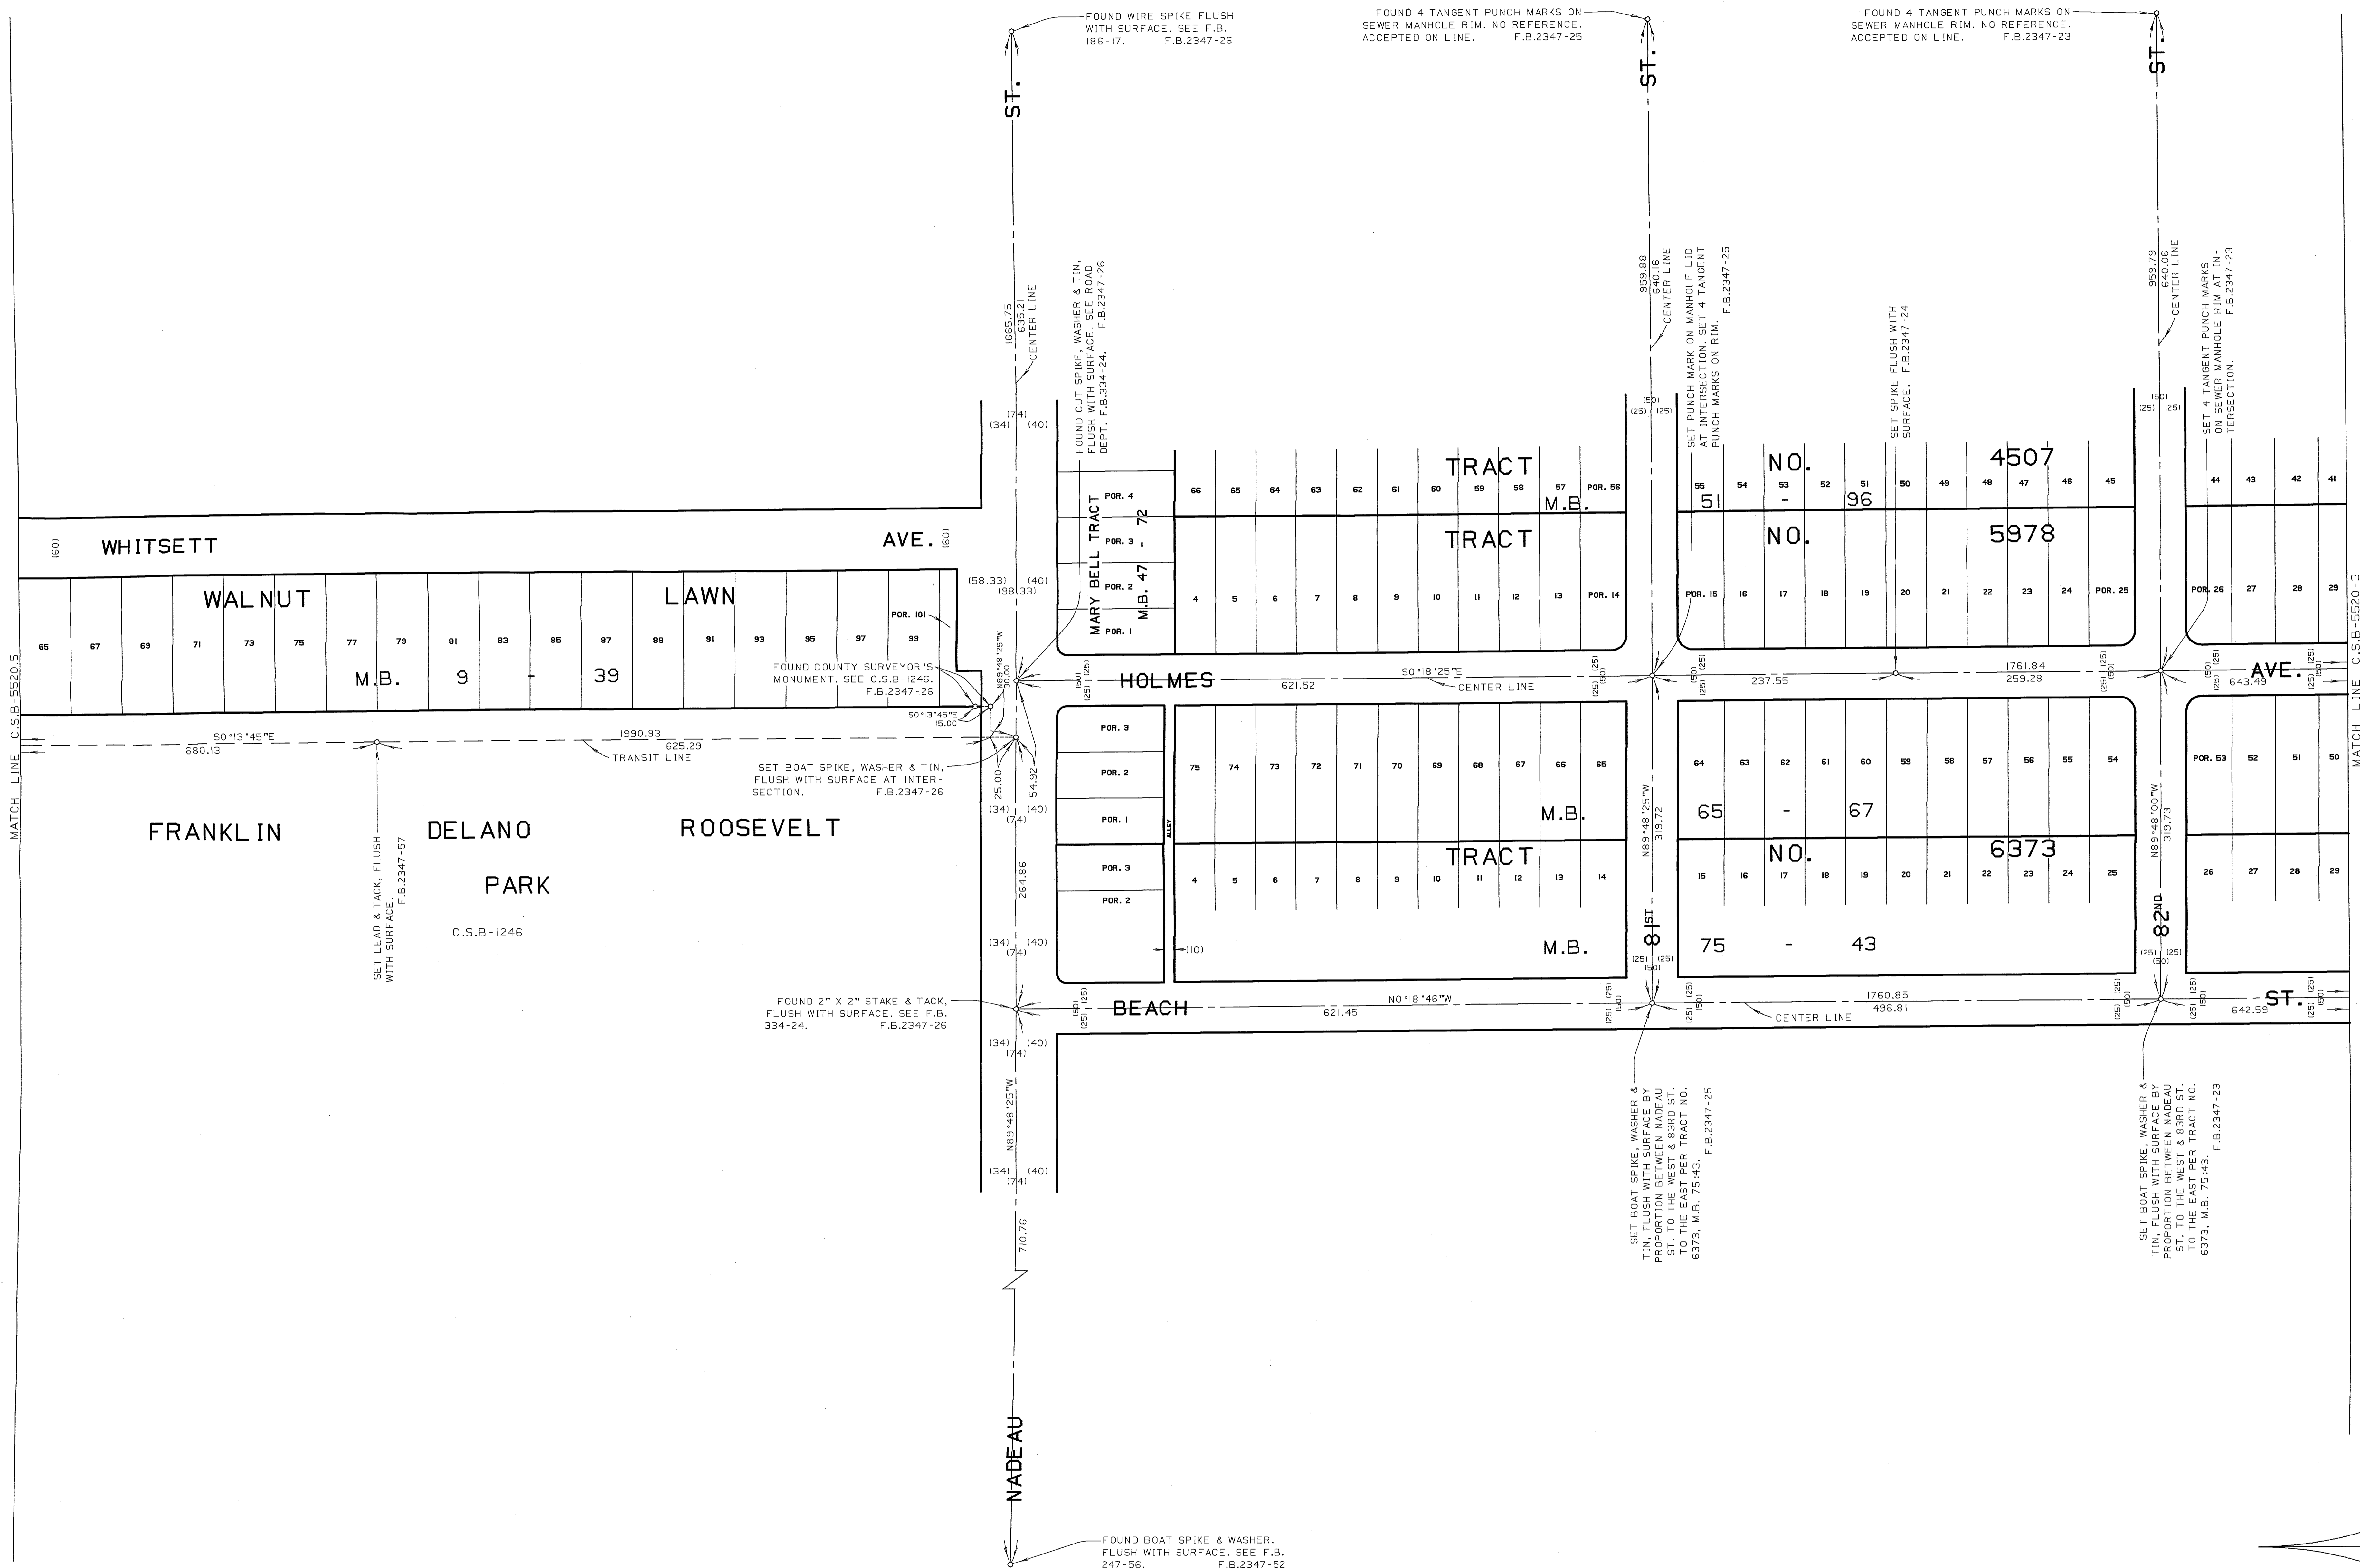

|  |   |  |   |   |
|--|---|--|---|---|
| COUNTY OF LOS ANGELES<br>DEPARTMENT OF<br><b>PUBLIC WORKS</b><br>T. A. TIDEMANSON - COUNTY ENGINEER<br>PREPARED BY<br>MAPPING AND PROPERTY MANAGEMENT<br>DIVISION<br>AND<br>SURVEY DIVISION<br>SURVEYED BY <u>F. ENGLISH</u><br>CHECKED BY <u>R. S. HILARIO</u><br>DRAWN BY <u>S. MASUDA</u> | <b>MAP OF</b><br><b>HOLMES AVENUE</b><br>FROM<br><b>CENTURY BOULEVARD</b><br>TO<br><b>FLORENCE AVENUE</b> |  | COUNTY SURVEYOR'S MAP NO<br><b>B-5520</b><br>SHEET 4 OF 9 SHEETS<br>FILED: _____, 19____<br>ASST. DEPUTY DIRECTOR |   |
|  | BASIS OF BEARINGS<br>THE CENTERLINE OF 92ND STREET (N89°57'40"W)<br>AS SHOWN ON C.S.B-5206                |  | SURVEYED<br>MAY 1958<br>REFERENCE<br>F.B.2347   |   |
|  |   |  | JOB NUMBER<br>0208.11   | INDEX MAP NO<br>7                             |
|  |   |  |   | SURVEYED<br>MAY 1958<br>REFERENCE<br>F.B.2347 |



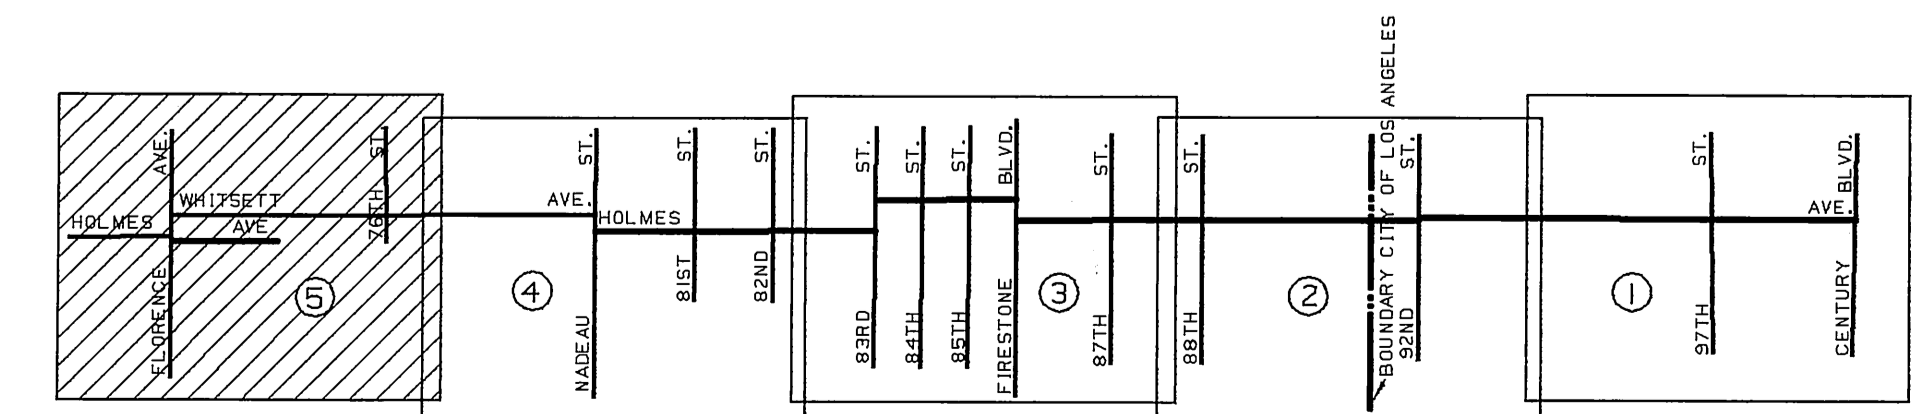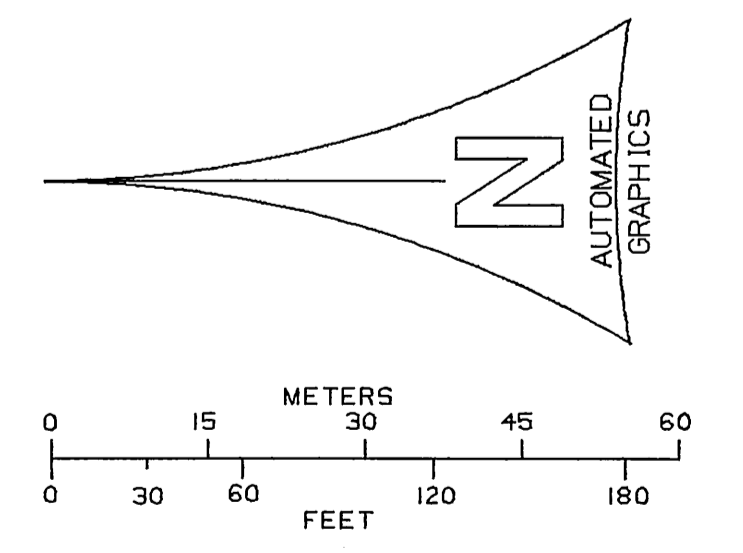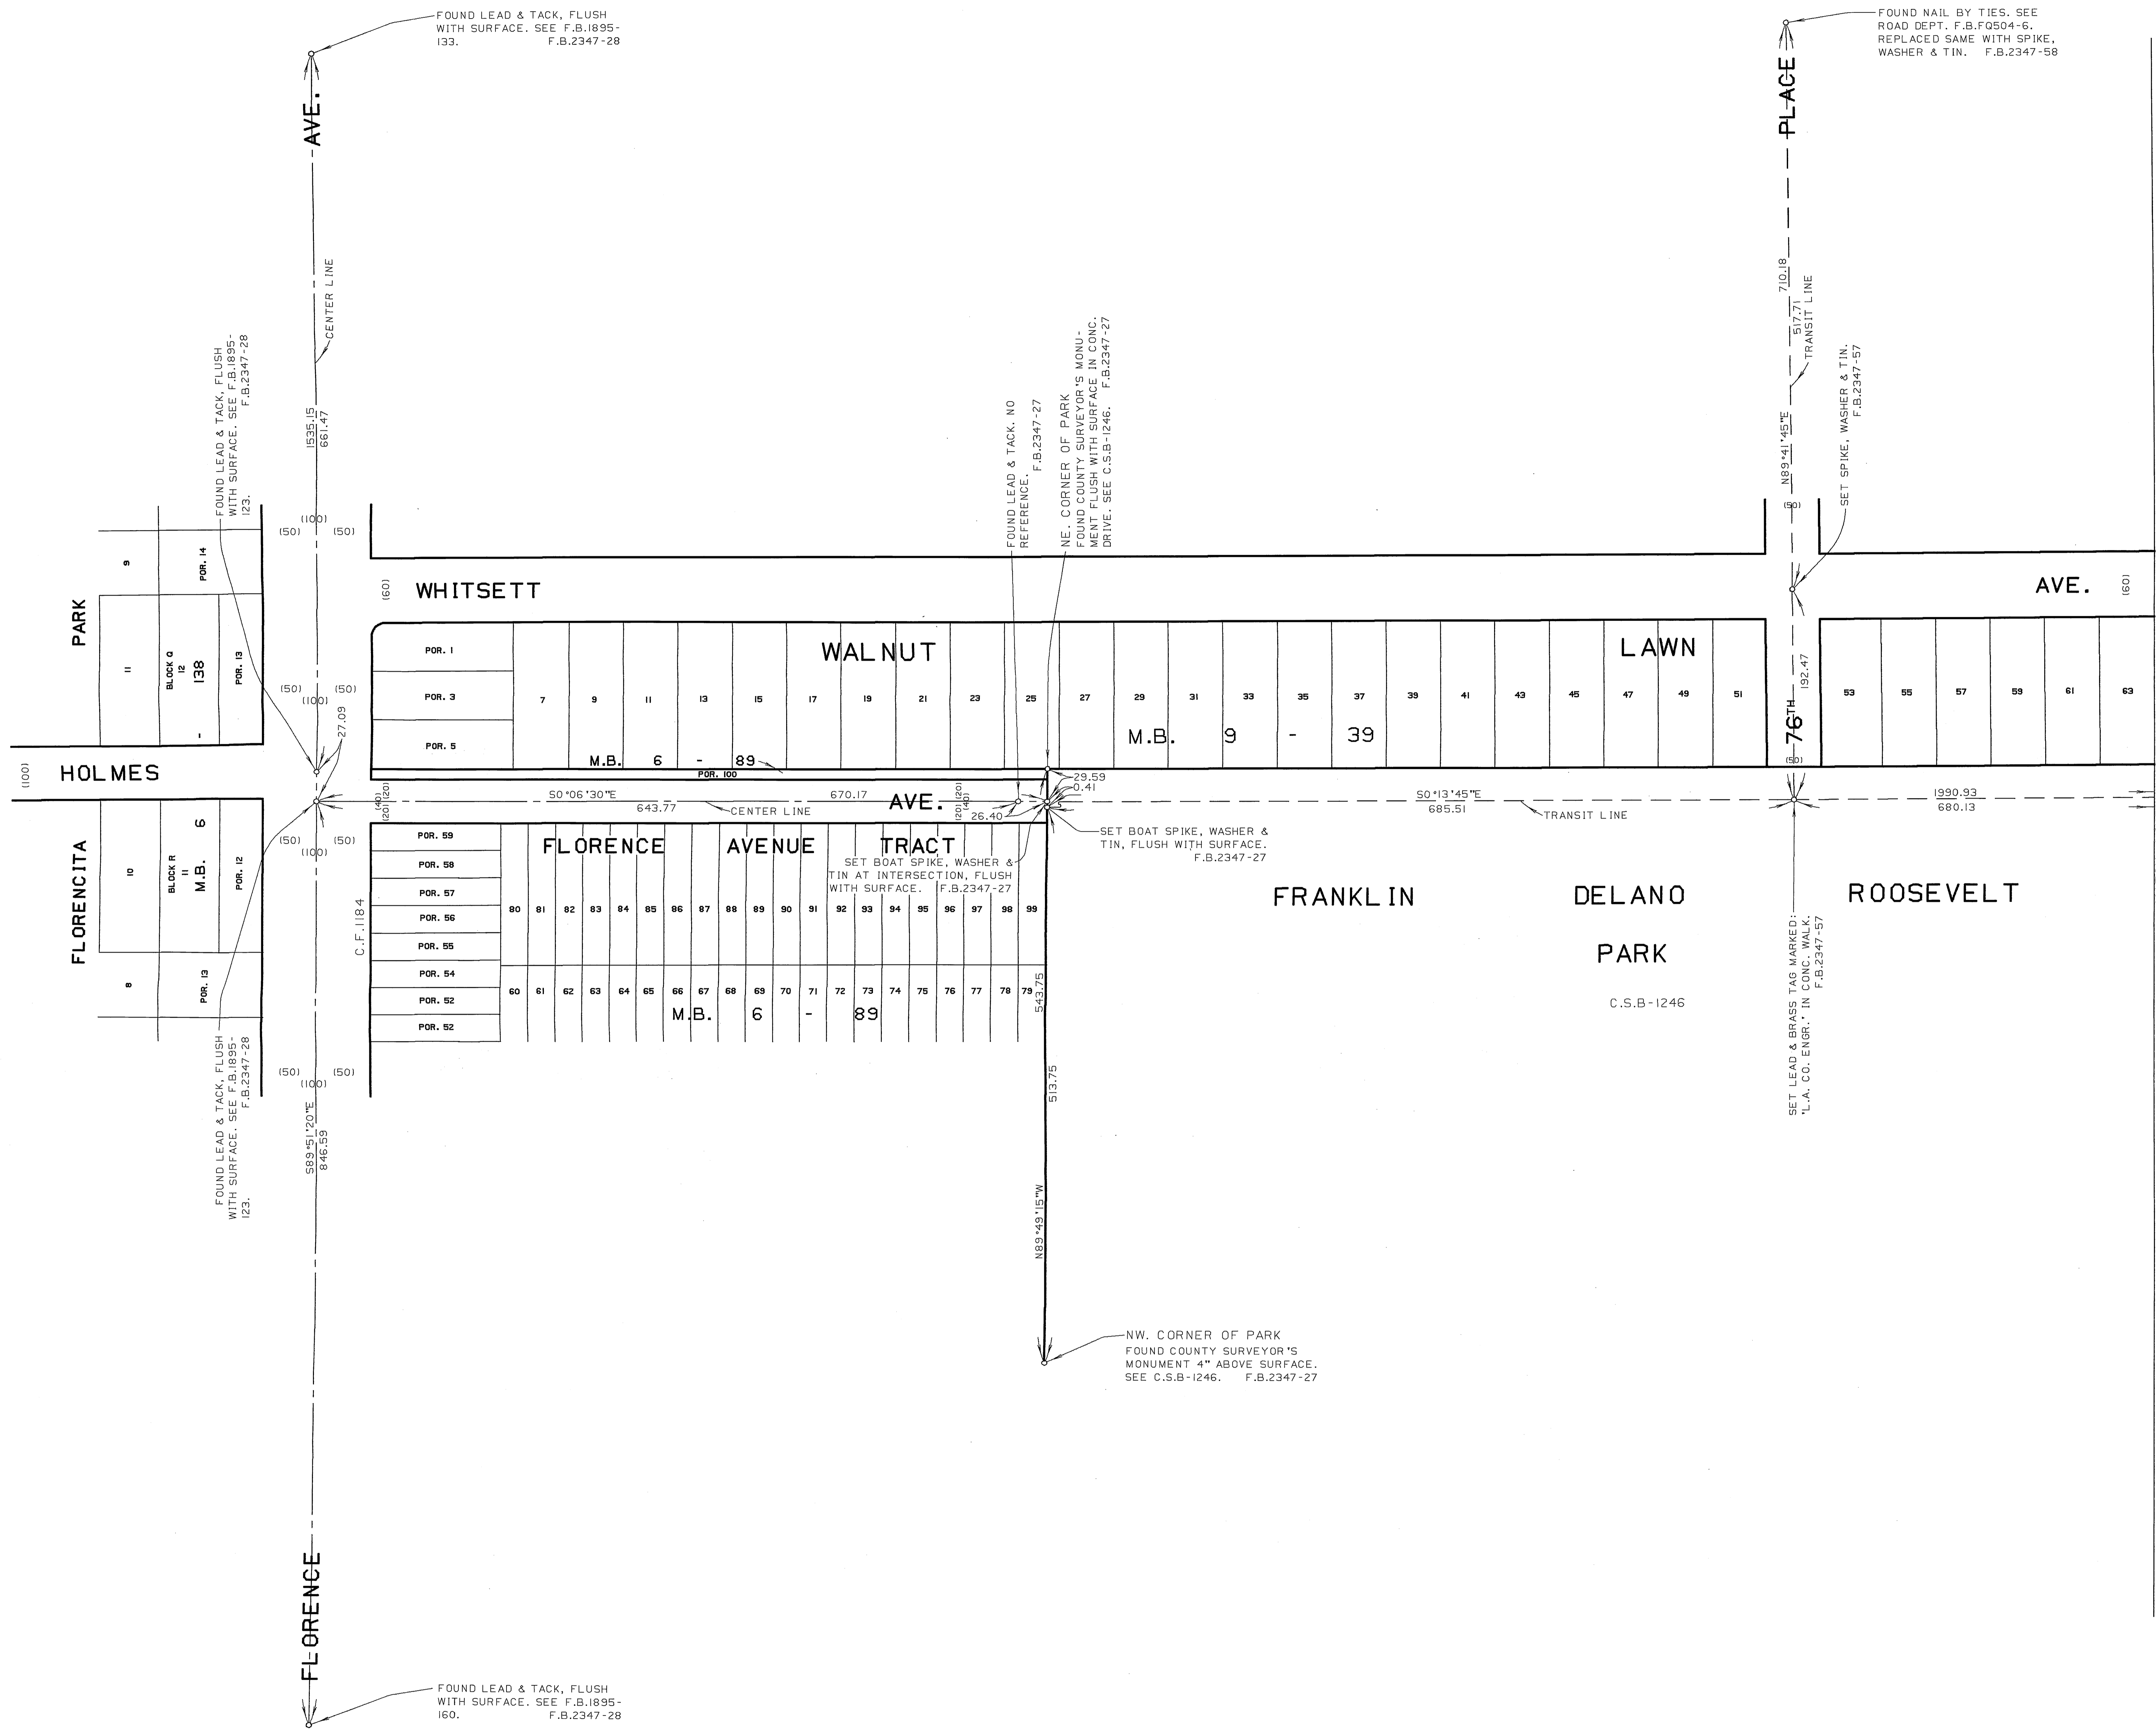

|  |   |  |   |
|--|---|--|---|
| COUNTY OF LOS ANGELES<br><b>DEPARTMENT OF PUBLIC WORKS</b><br>T. A. TIDEMANSON - COUNTY ENGINEER<br>PREPARED BY<br>MAPPING AND PROPERTY MANAGEMENT DIVISION<br>AND<br>SURVEY DIVISION<br>SURVEYED BY <u>F. ENGLISH</u><br>CHECKED BY <u>R. G. HILARIO</u><br>DRAWN BY <u>G. MASUDA</u> | <b>MAP OF</b><br><b>HOLMES AVENUE</b><br>FROM<br><b>CENTURY BOULEVARD</b><br>TO<br><b>FLORENCE AVENUE</b> |  | COUNTY SURVEYOR'S MAP NO<br><b>B-5520</b><br>SHEET 5 OF 5 SHEETS<br>FILED: <u>5/11/82</u> 19 <u>82</u><br><u>ASST. DEPUTY DIRECTOR</u><br>SURVEYED<br>MAY 1982<br>REFERENCE<br>F.B.2347 |
|  | BASIS OF BEARINGS<br>THE CENTERLINE OF 92ND STREET (N89°57'40"W)<br>AS SHOWN ON C.S.B-5206                |  | JOB NUMBER<br>0208.11<br>INDEX MAP NO<br>7  |