


DETAIL A
NOT TO SCALE

1/4 SEC. COR.
E.D. BY CAS MON. IN WELL MARKED
SEE CSB 2473-44
CSB 1838-18, CSB 2473
PWFB 3422-1133, 1134


F.D. C.S. MON. MARKED
IN WELL MARKED
SEE CSB 1838-18, CSB 2473
PWFB 3422-1131, 1132

F.D. C.S. MON. MARKED
SEE CSB 2473-44
PWFB 3422-1131, 1132

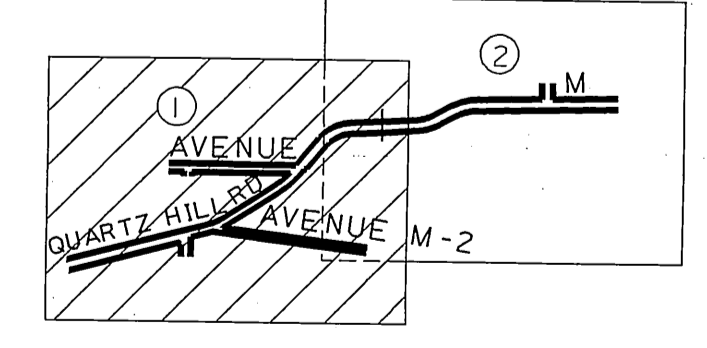

INDEX MAP
NOT TO SCALE

SEC 36 T7N R13W

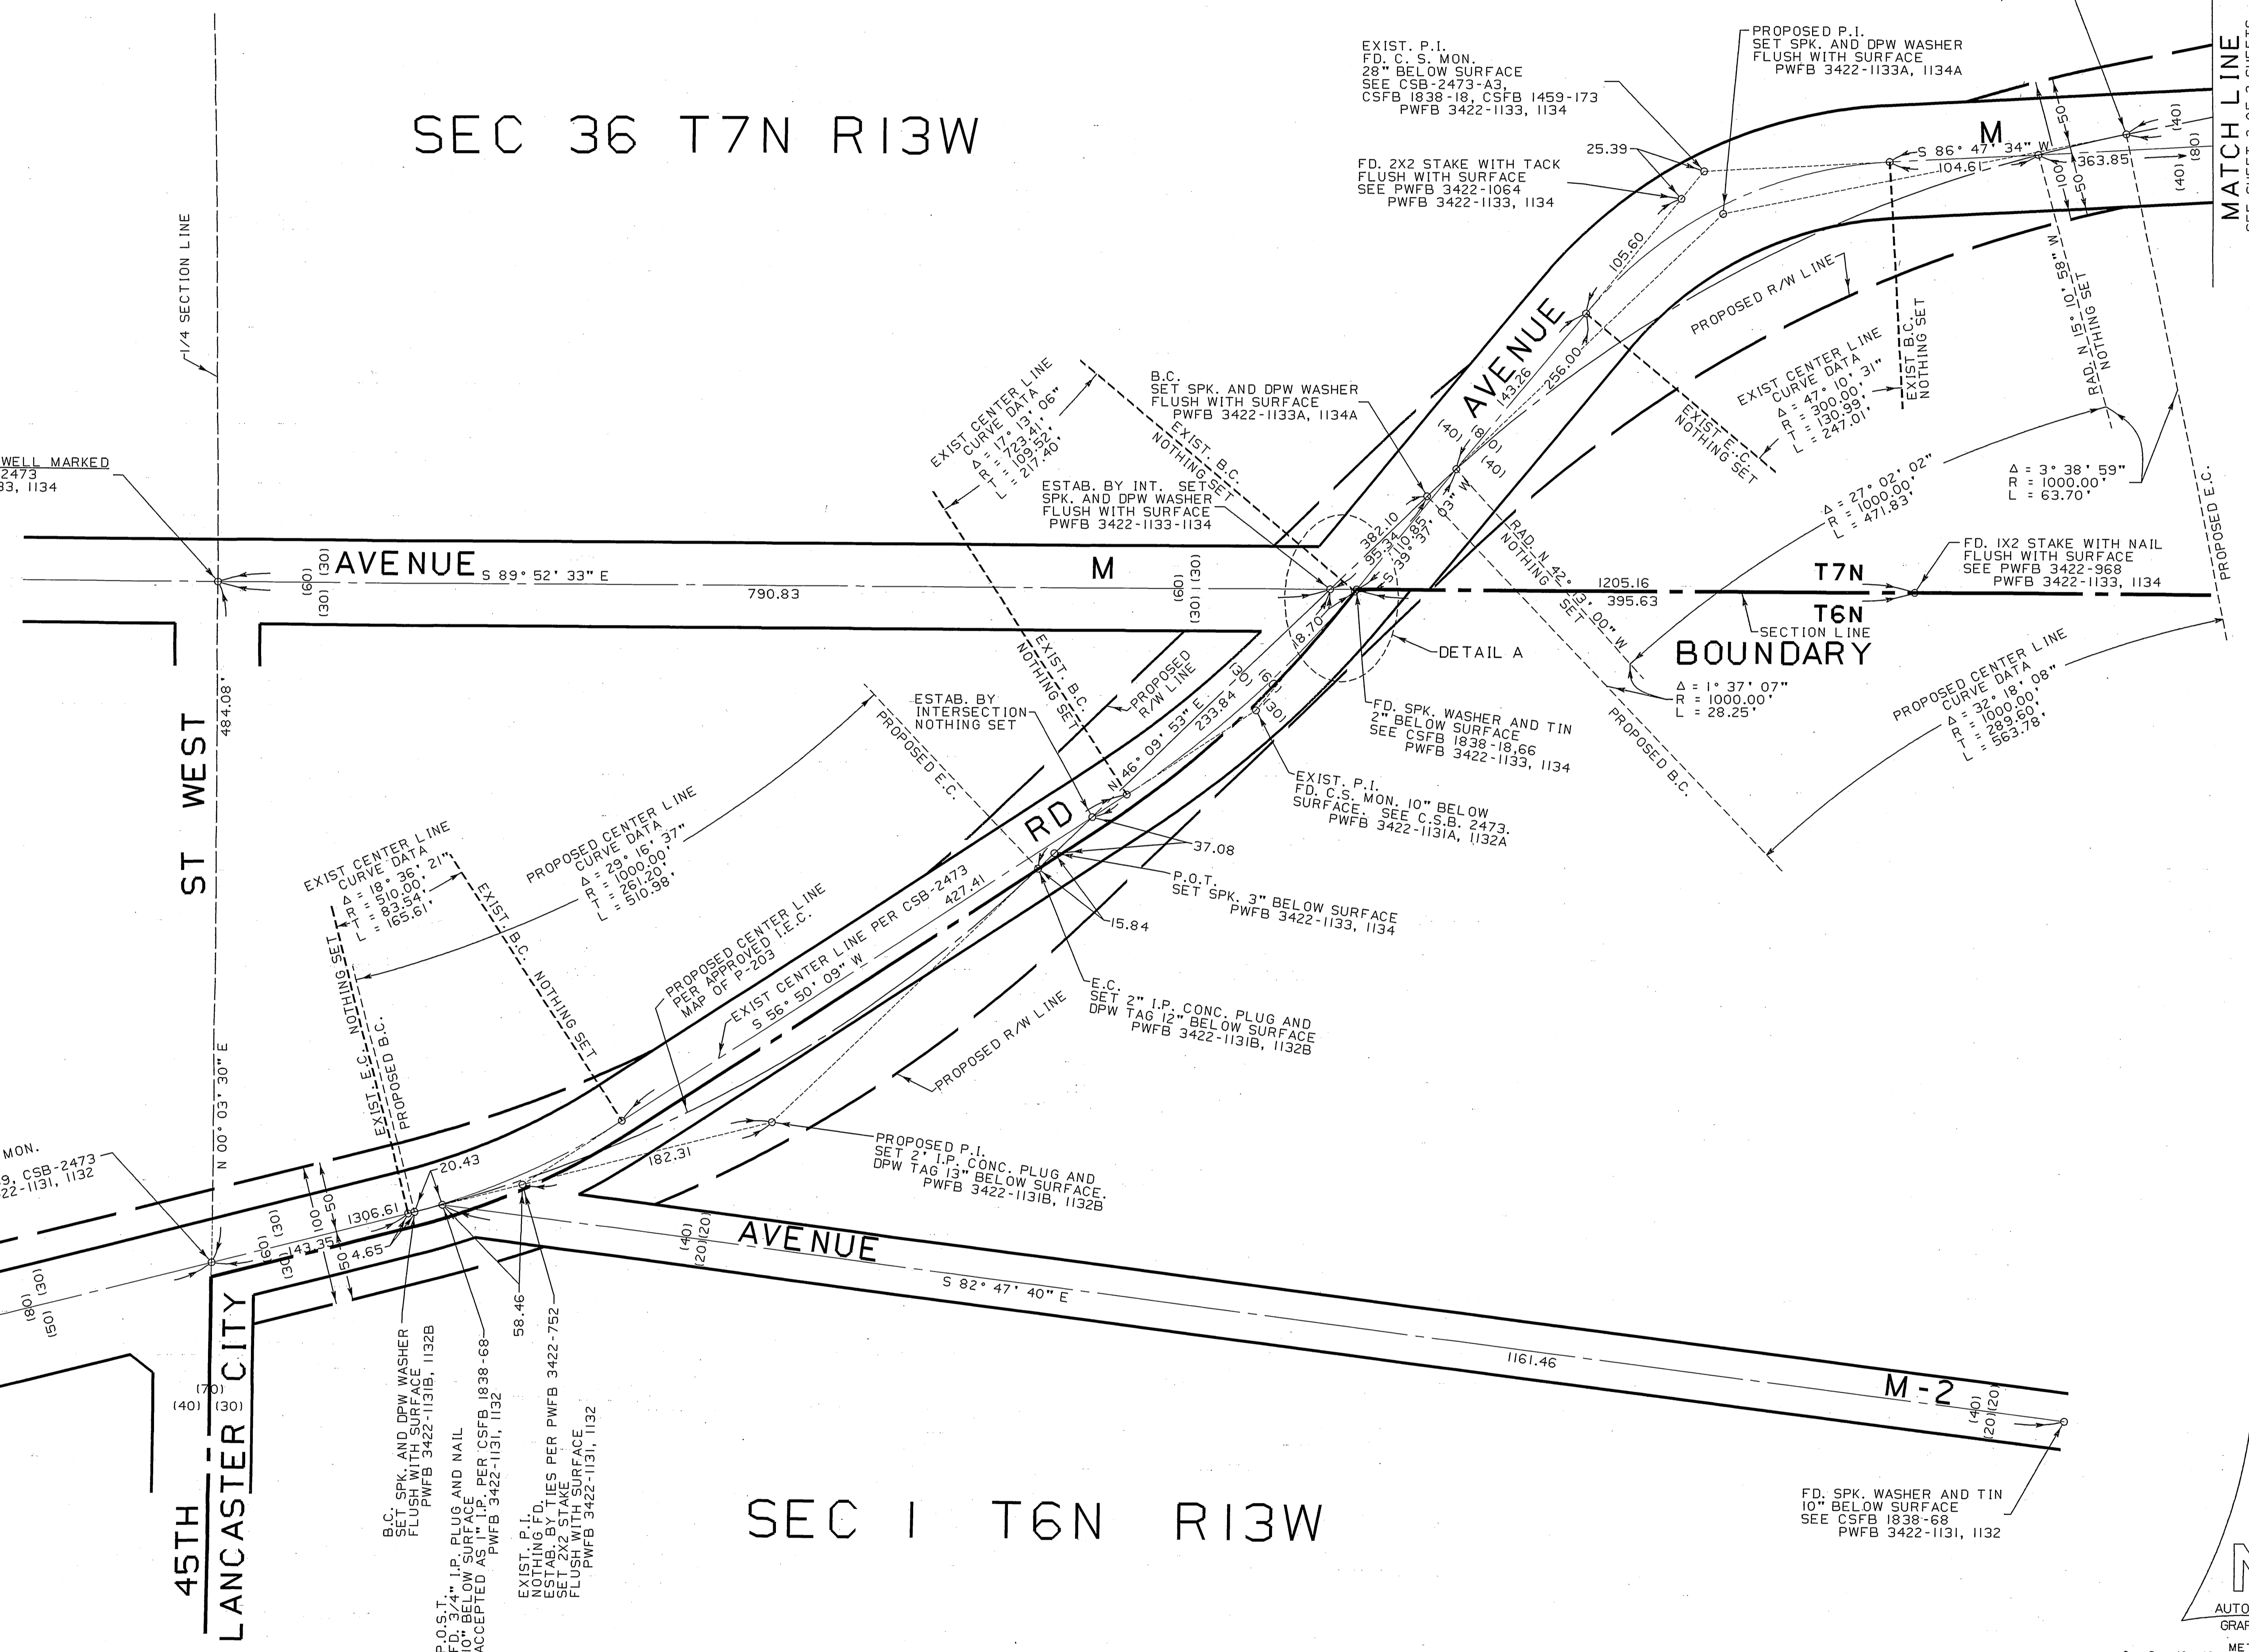


SEC 1 T6N R13W




NOTE

THIS MAP SUPERSEDES THE PROPOSED ALIGNMENT OF QUARTZ HILL ROAD AND AVENUE M AS SHOWN ON CSB-2473 AND AVENUE M AS SHOWN ON CSB-5192 WITHIN THE LIMIT SHOWN HEREON. SEE I.E.C. MINUTES DATED MAY 26, 1988

COUNTY OF LOS ANGELES DEPARTMENT OF PUBLIC WORKS T. A. TIDEMANSON - COUNTY ENGINEER PREPARED BY MAPPING AND PROPERTY MANAGEMENT DIVISION SURVEY DIVISION SURVEYED BY <u>R. B. SMITH</u> CHECKED BY <u>C. TOY</u> DRAWN BY <u>J. BURGESS</u>	MAP OF AVENUE M FROM 148' E/O 45TH ST WEST TO 345' W/O 40TH ST WEST	COUNTY SURVEYOR'S MAP NO B-5556 SHEET 1 OF 2 SHEETS FILED: <u>Oct 2</u> , 1993 ASST. CLERK: <u>Barbara Seaman</u> SURVEYED JAN. 3, 1991 REFERENCE CSB-5192, CSB-2473
	BASIS OF BEARINGS E2NTERLINE OF AVENUE M OF BEARING S 88°44'50" W AS SHOWN ON CSB-5192 SHEET NO 7	
JOB NUMBER M8932001	INDEX MAP NO 339-217	PART NAME: C:\908\321\000005

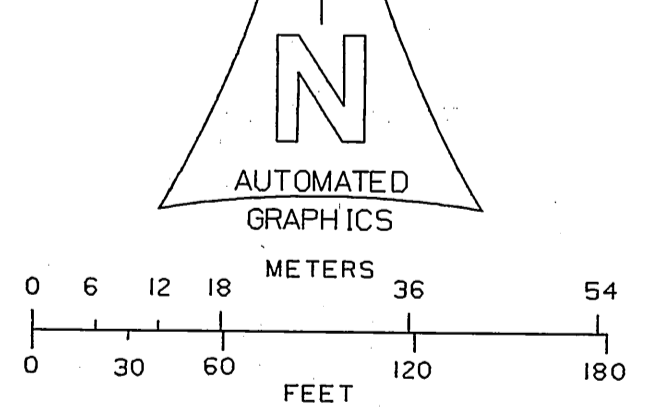

SEC 36 T7N R13W

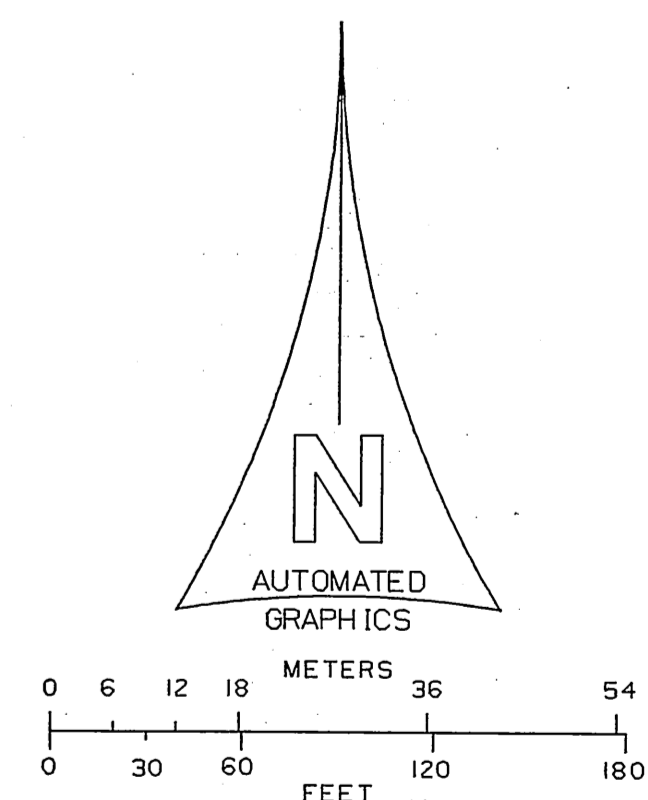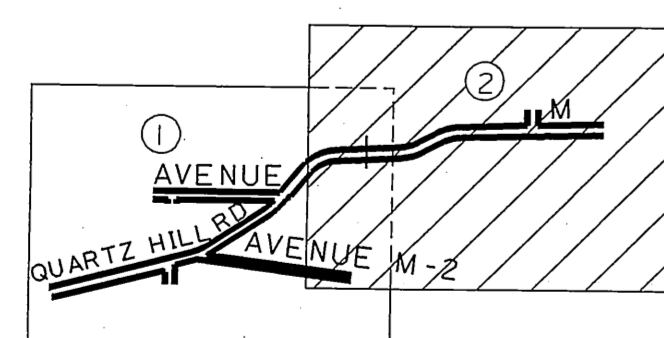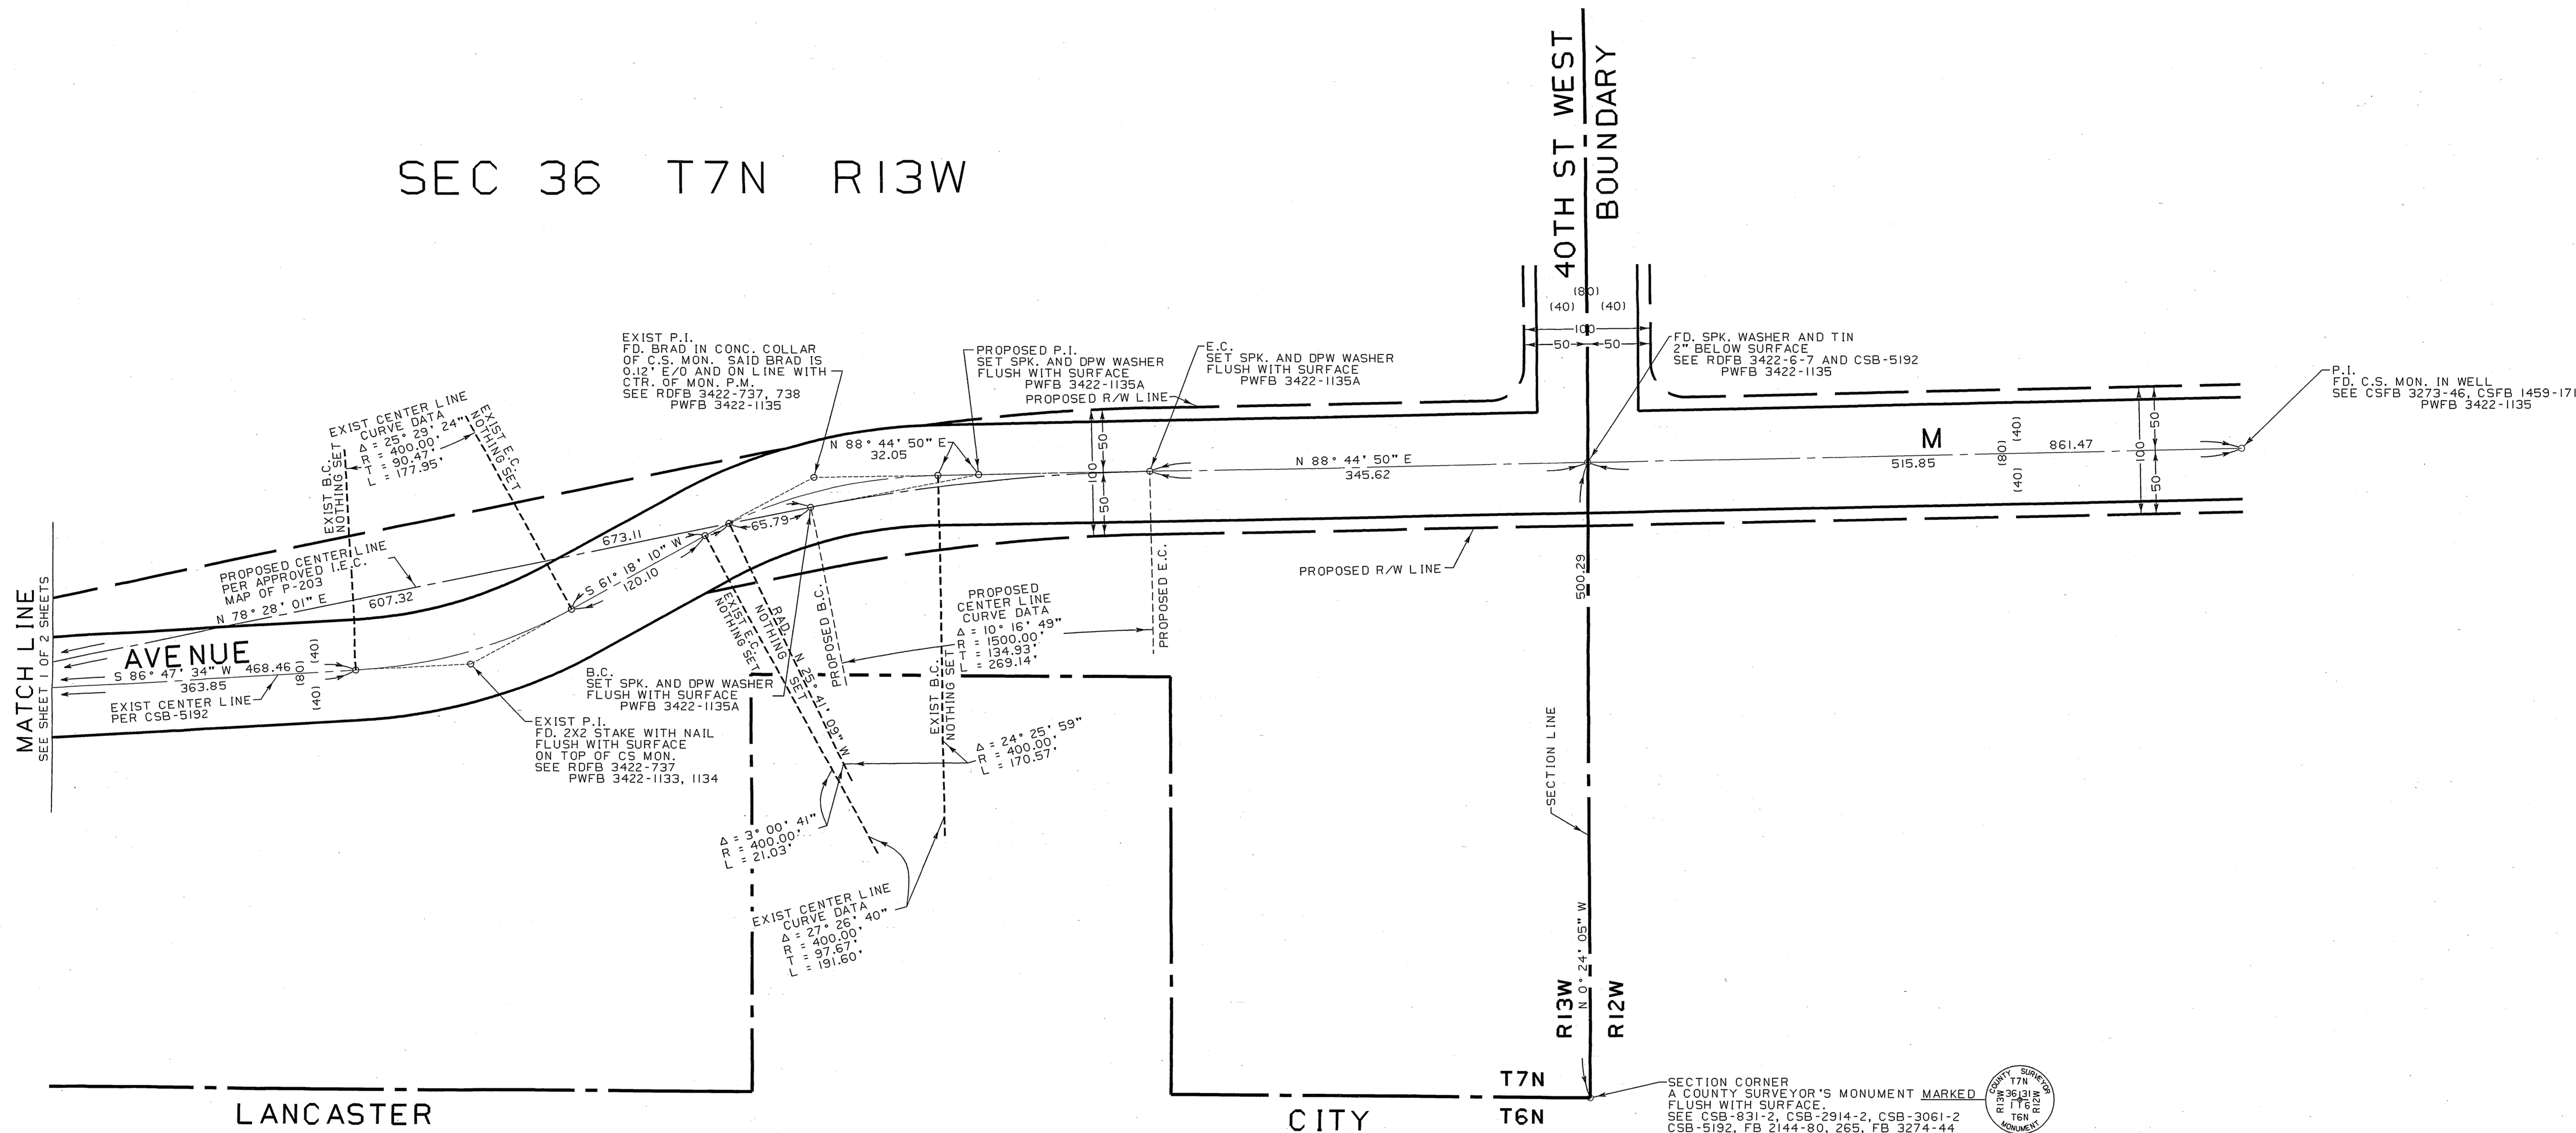

NOTE

THIS MAP SUPERSEDES THE PROPOSED ALIGNMENT OF QUARTZ HILL ROAD AND AVENUE M AS SHOWN ON CSB-2473 AND AVENUE M AS SHOWN ON CSB-5192 WITHIN THE LIMIT SHOWN HEREON. SEE I.E.C. MINUTES DATED MAY 26, 1988

COUNTY OF LOS ANGELES DEPARTMENT OF PUBLIC WORKS T. A. TIDEMANSON - COUNTY ENGINEER PREPARED BY MAPPING AND PROPERTY MANAGEMENT DIVISION AND SURVEYED SURVEY DIVISION SURVEYED BY <u>R. B. SMITH</u> CHECKED BY <u>S. L. LOY</u> DRAWN BY <u>J. L. BURGESS</u>	MAP OF AVENUE M FROM 148' E/O 45TH ST WEST TO 345' W/O 40TH ST WEST	COUNTY SURVEYOR'S MAP NO B-5556 SHEET 2 OF 2 SHEETS FILED: <u>Jan 3 1991</u> <u>John S. ...</u> ASST. DIR. MAPS & PROP. MGT. JAN. 3, 1991 REFERENCE CSB-5192, CSB-2473
	BASIS OF BEARINGS CENTERLINE OF AVENUE M OF BEARING S 88°44'50" W AS SHOWN ON CSB-5192 SHEET NO 7	JOB NUMBER M8932001 INDEX MAP NO 339-217 <small>PART NAME: C450R-332LCS8956</small>