


MAP OF THE  
S.P.R.R. Co.'s ARCADE DEPOT GROUNDS  
SITUATED ON THE

westerly side of Alameda Street, between  
Fourth and Sixth Streets, Los Angeles Cal, and  
being a portion of the Wolfskill Orchard Tract  
as per map of same recorded in Book 30, pa-  
ges 9 to 13, Miscellaneous Records, Los Angeles  
Co. Cal., being the property to be conveyed by  
J.W. Wolfskill and Mrs. Francisca Wolfskill de  
Shepard to the Southern Pacific R. R. Co.

scale 120 ft. to 1 inch.

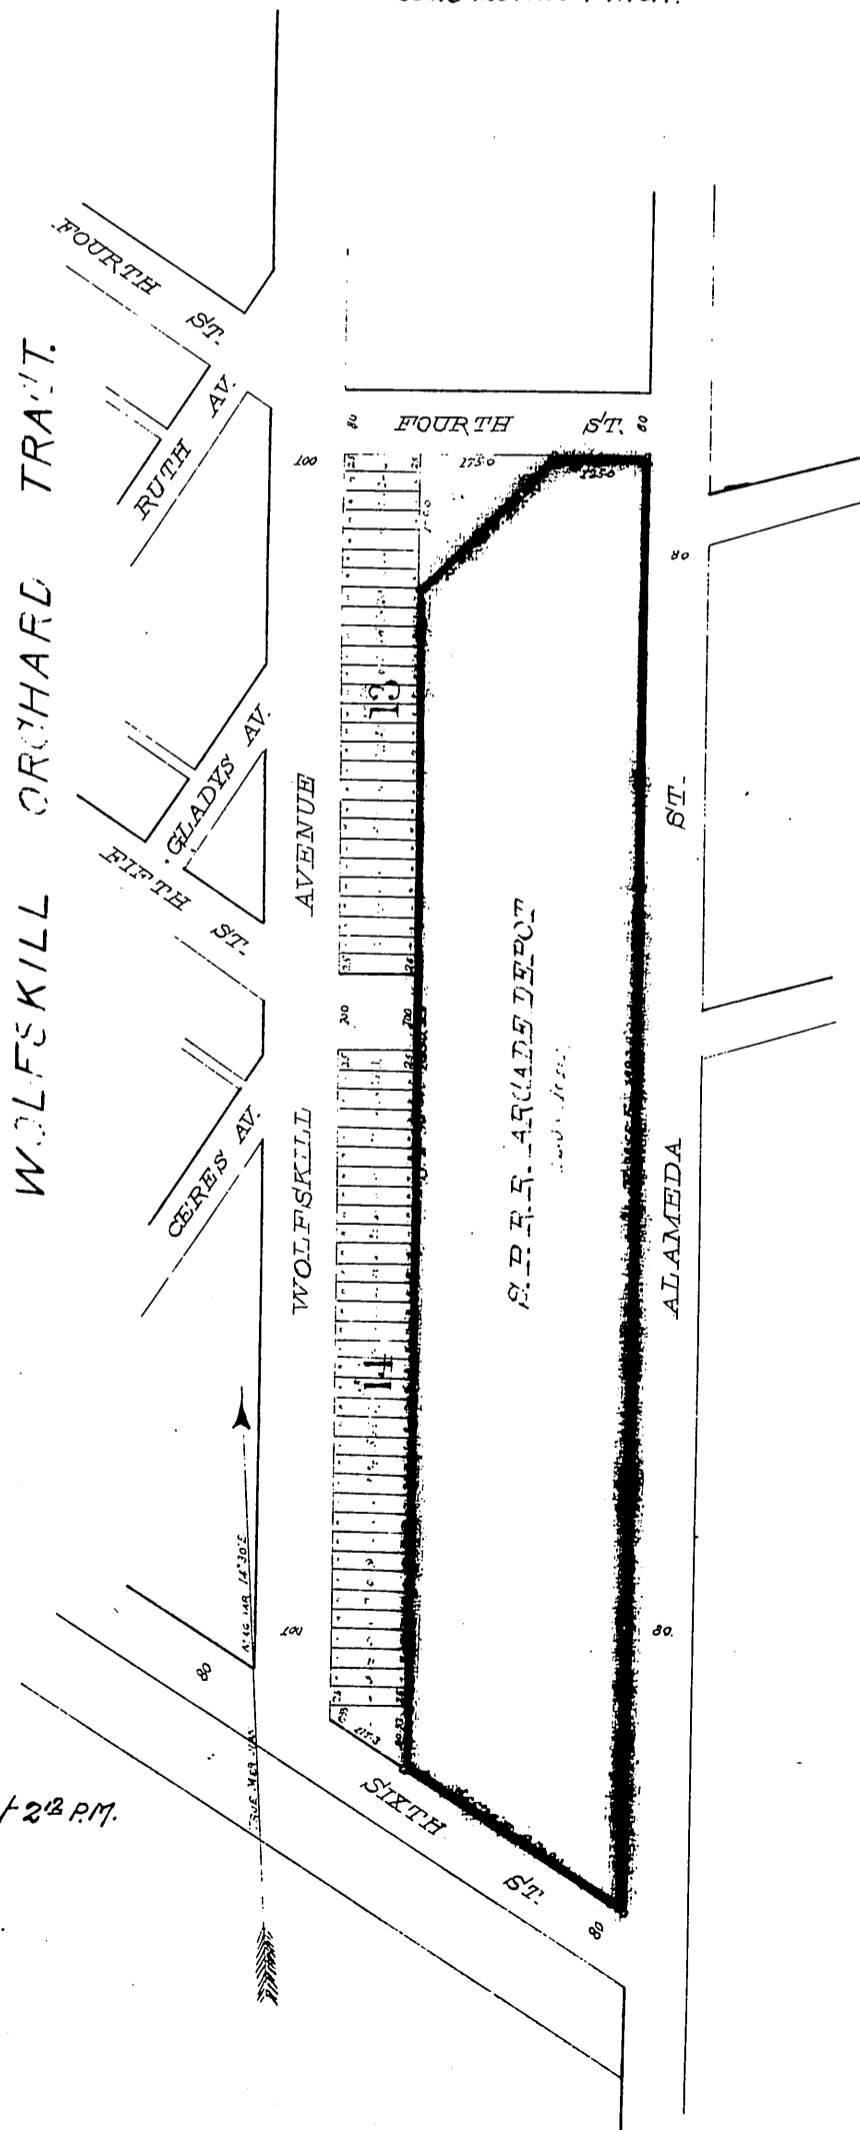

Recorded Feb. 9<sup>th</sup> 1890, at 2<sup>12</sup> P.M.

at request of W.F. & Co.

copy  
1/11