


DM 1543-174
80

COLORADO ST WIDENING
Scale 200 = 1"

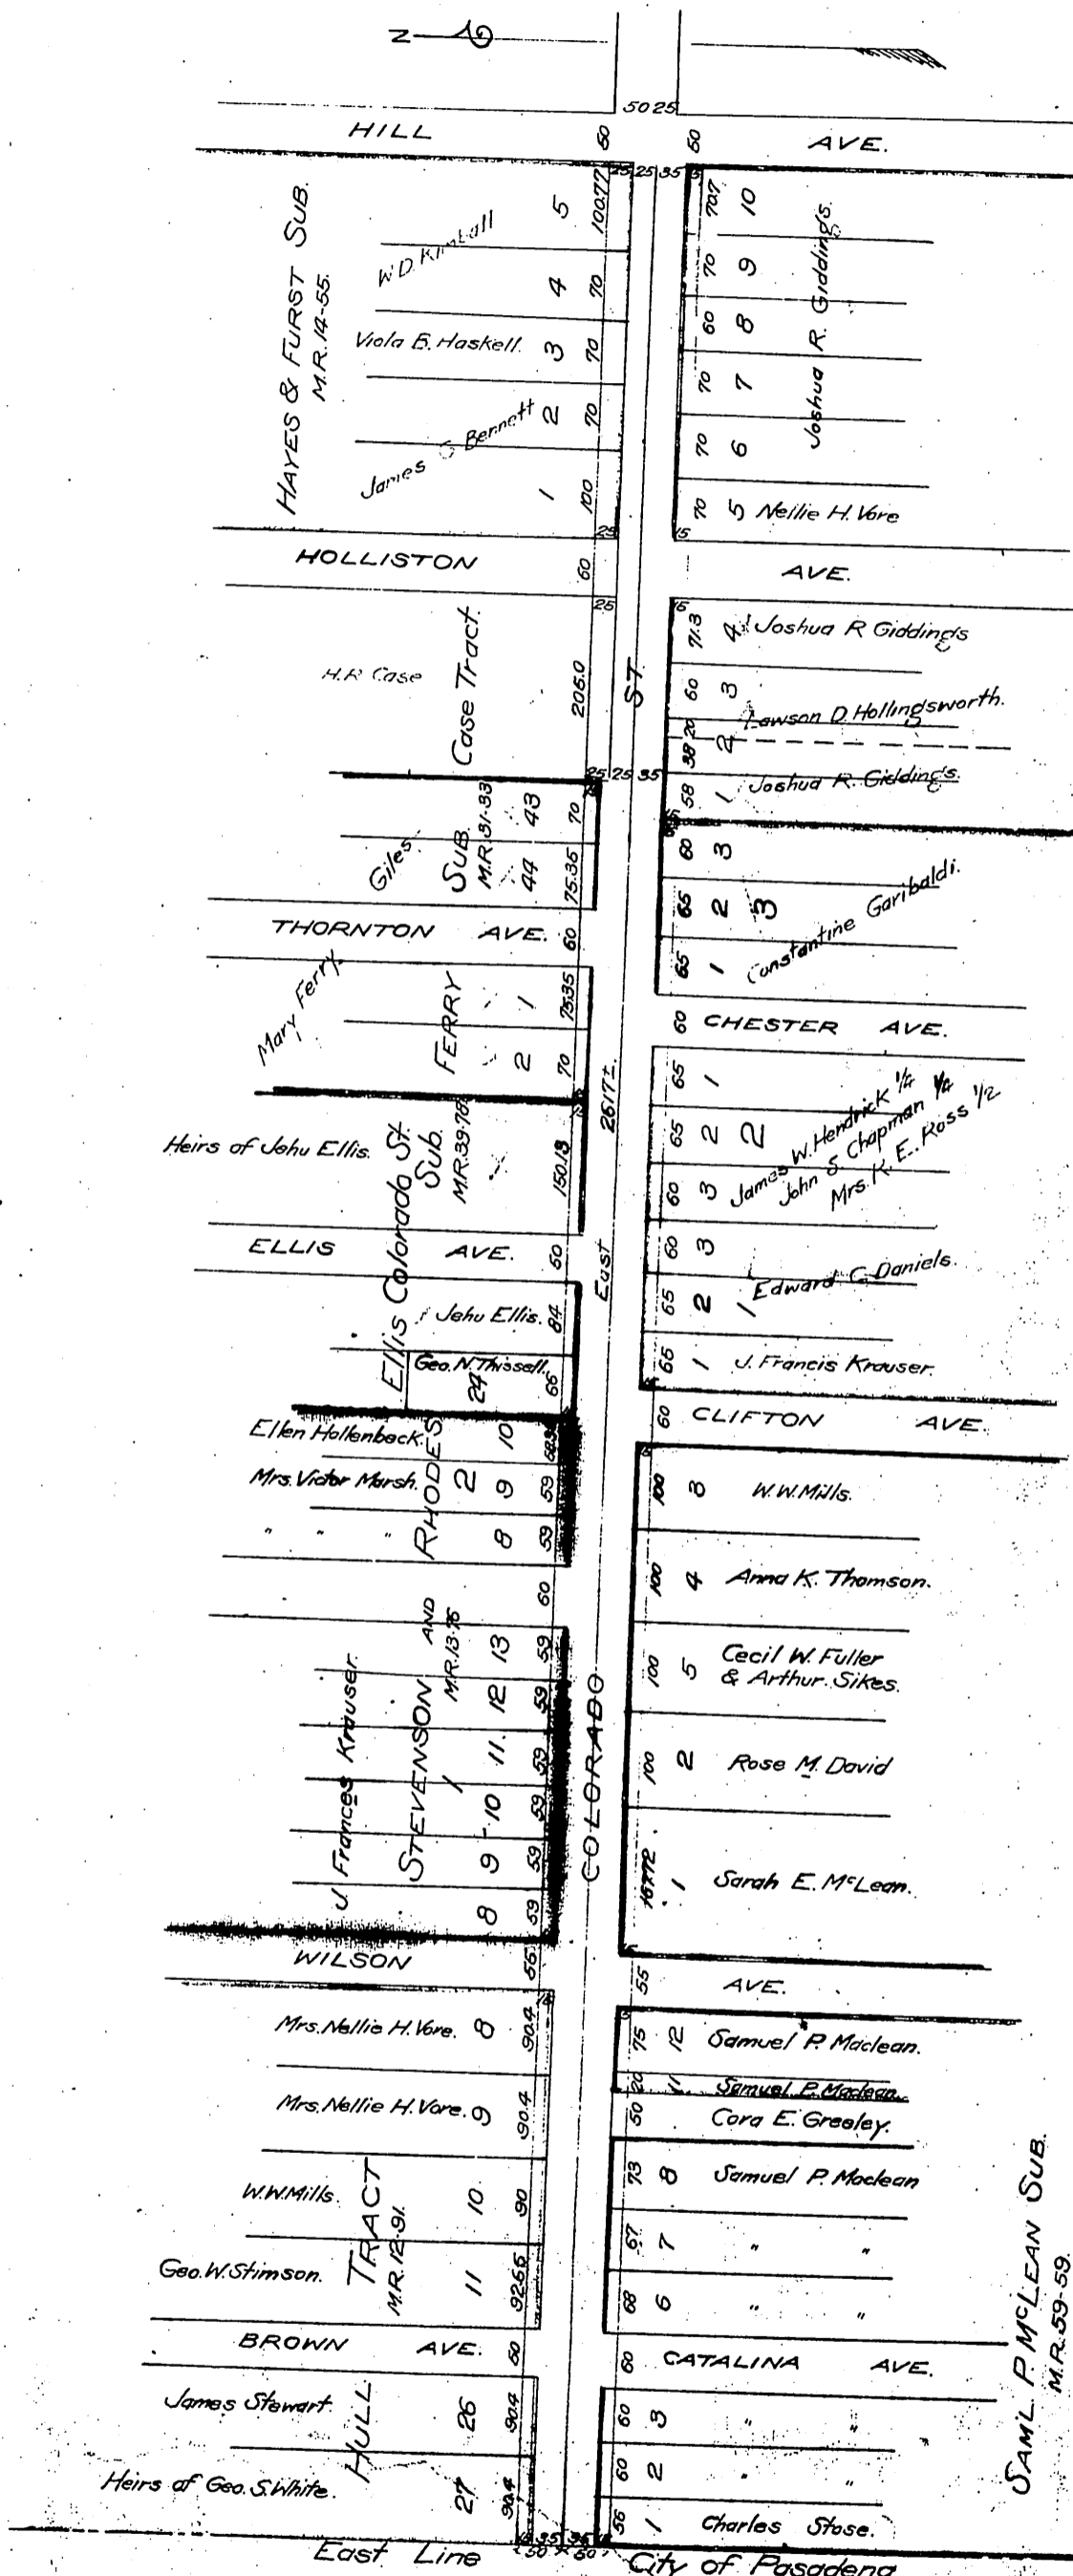

J.R. GIDDINGS SUB
M.R. 15-3

CHESTER TRACT
M.R. 14-89

M.R. 4-355

SAML P McLEAN SUB
M.R. 59-59

J.R. Giddings, Jennie L. Giddings, E.C. Daniels
C. Garibaldi, Est. of J. Ellis, H. Russell Case,
L. D. Hollingsworth and Mary E. Giles to
Los Angeles County

ALSO SEE O.M.R.P. 1230-18
D. 152-820 D. 13-60
D. 1527-312 D. 13-61
See D. Map 1576-191
See Co. Sur. Map 10.34.19

Note: Red ink denotes pencil on original.

Recorded Feb. 18, 1902.

A-55