


Map -
 Accompanying deed for the purpose of widening Marengo Avenue four feet on each side from
 the south line of California Street to the south line of Ohio Street produced West
 Pasadena, Cal. April 1903
 T.D. Allin
 City Engineer

- B.O. Kendall
- Mrs. D. Turner
- Hannah R. Arnold
- Mary A. Ficker
- Mrs. W. Rickenburg
- L.P. Pritchard
- S.S. Vaughn
- Louisa D. Forsyth
- M.E. Wood
- Cal. Bank
- Jas. H. Campbell
- First Natl. Bank of Pas.
- A.M. Schock
- Chas. Mushrush
- Mary I. Thompson
- Johann Jacob Schaufele
- W.B. Stirdivant
- Williell Thompson
- A.C. Keighton

To City
 of
 Pasadena.

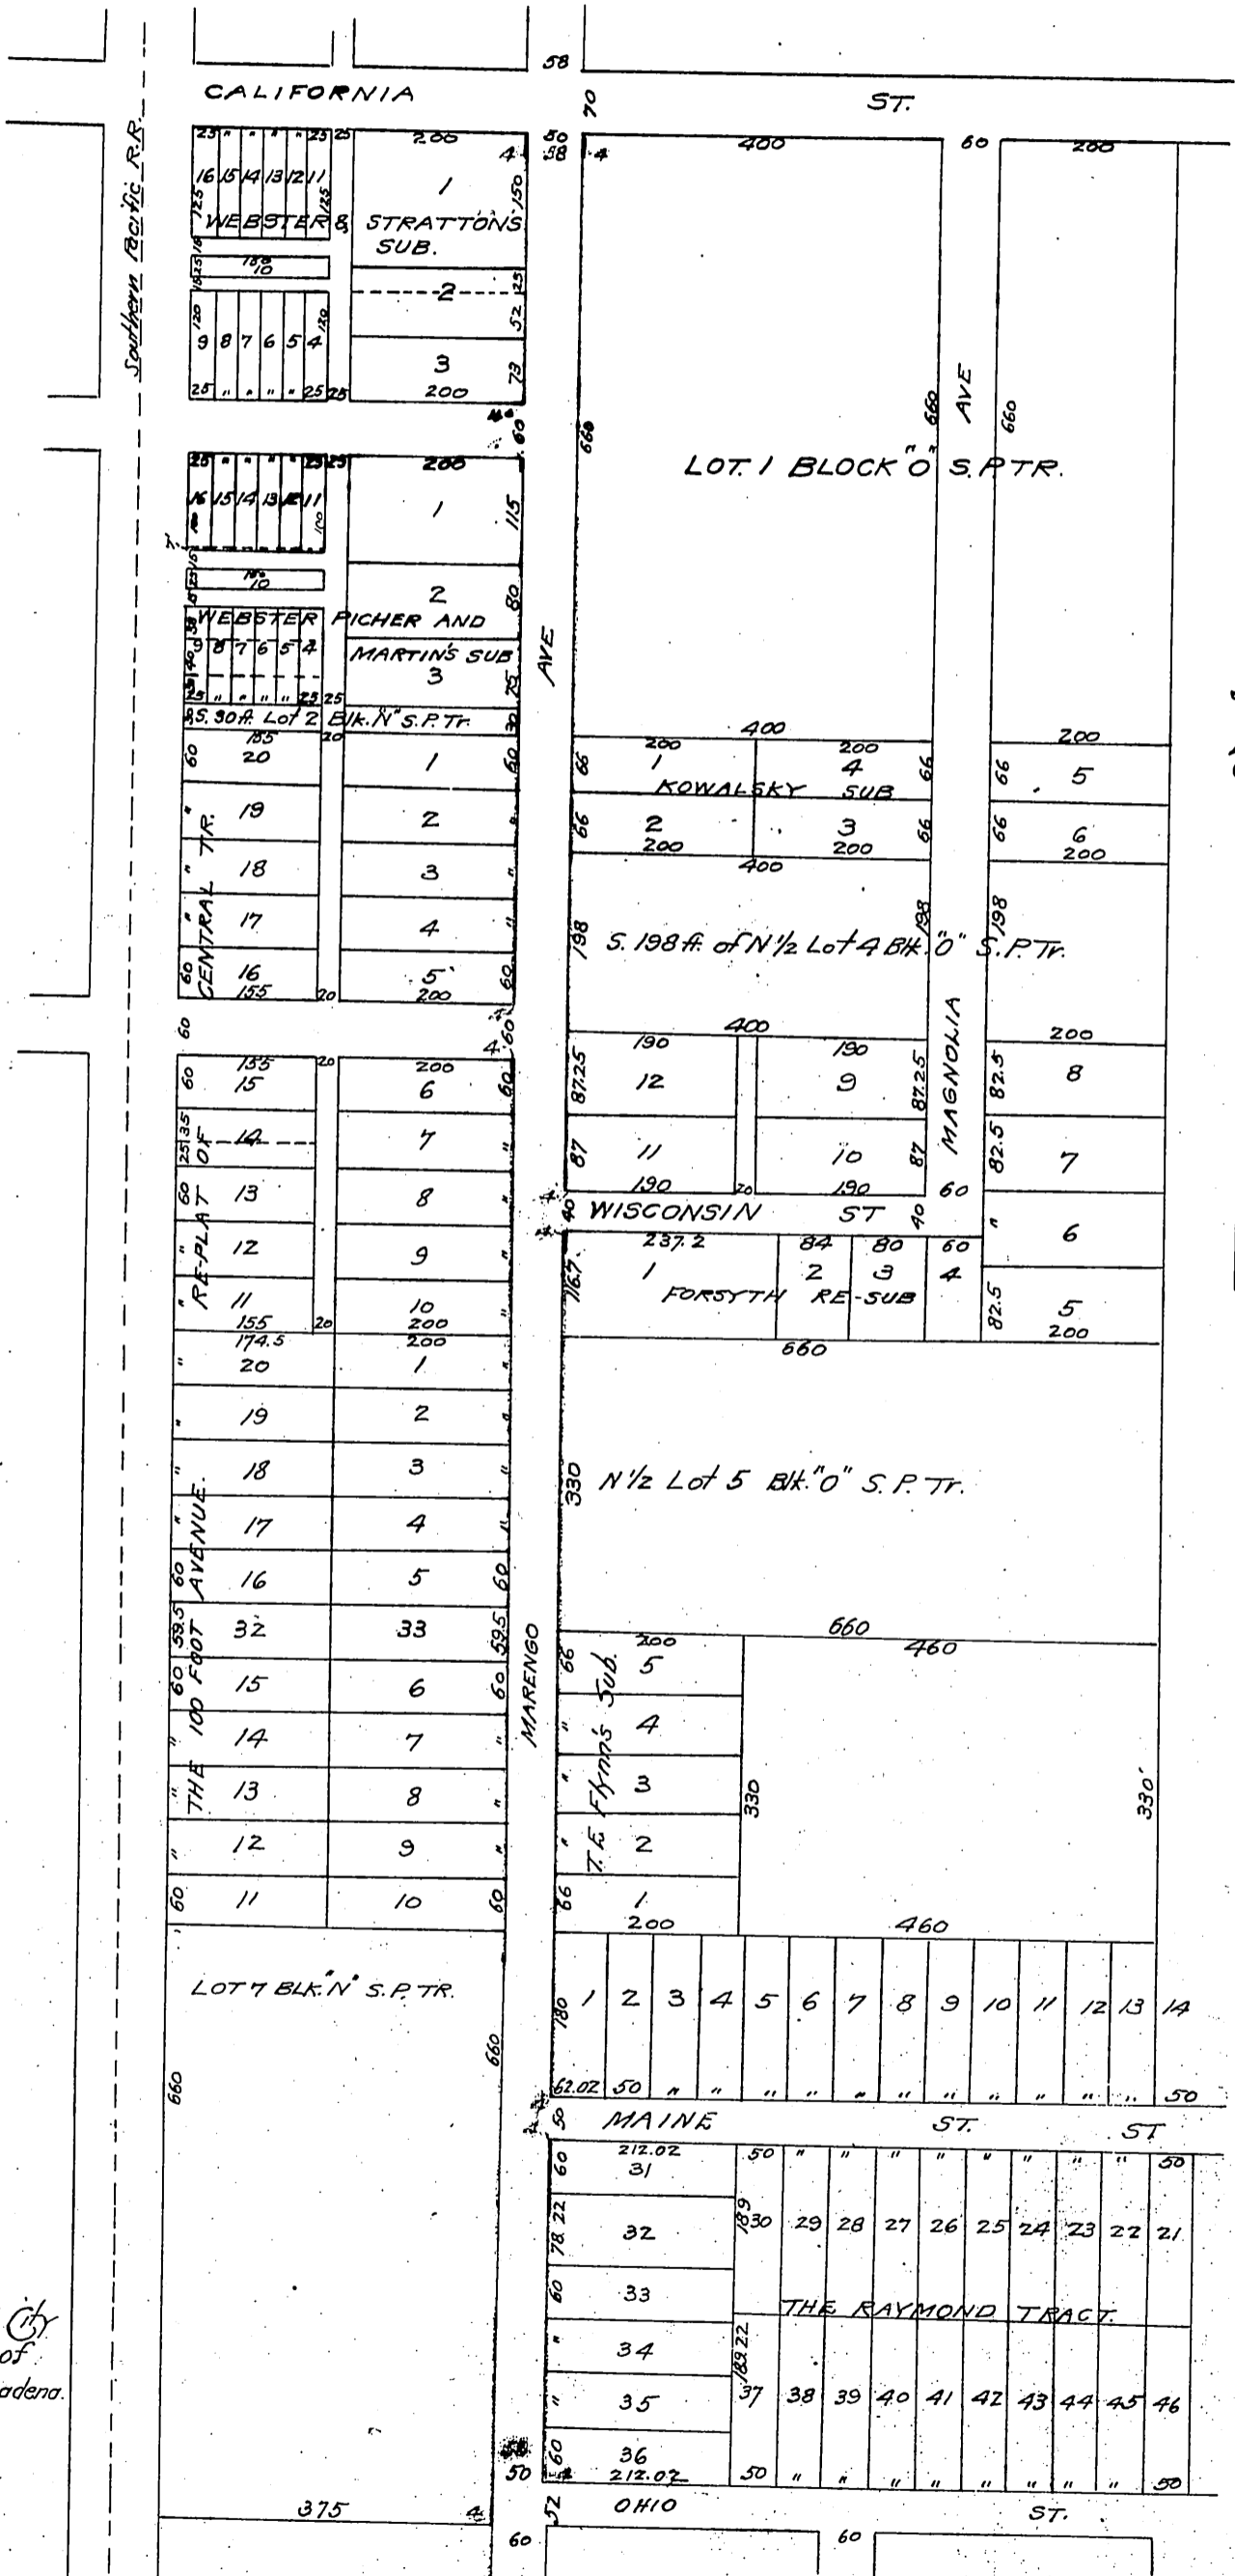

Sub. 11 6 118 119 120 121

Recorded June 23, 1904

Index #8

Comp
 acc