


DM 2334-268

A136
SH 12

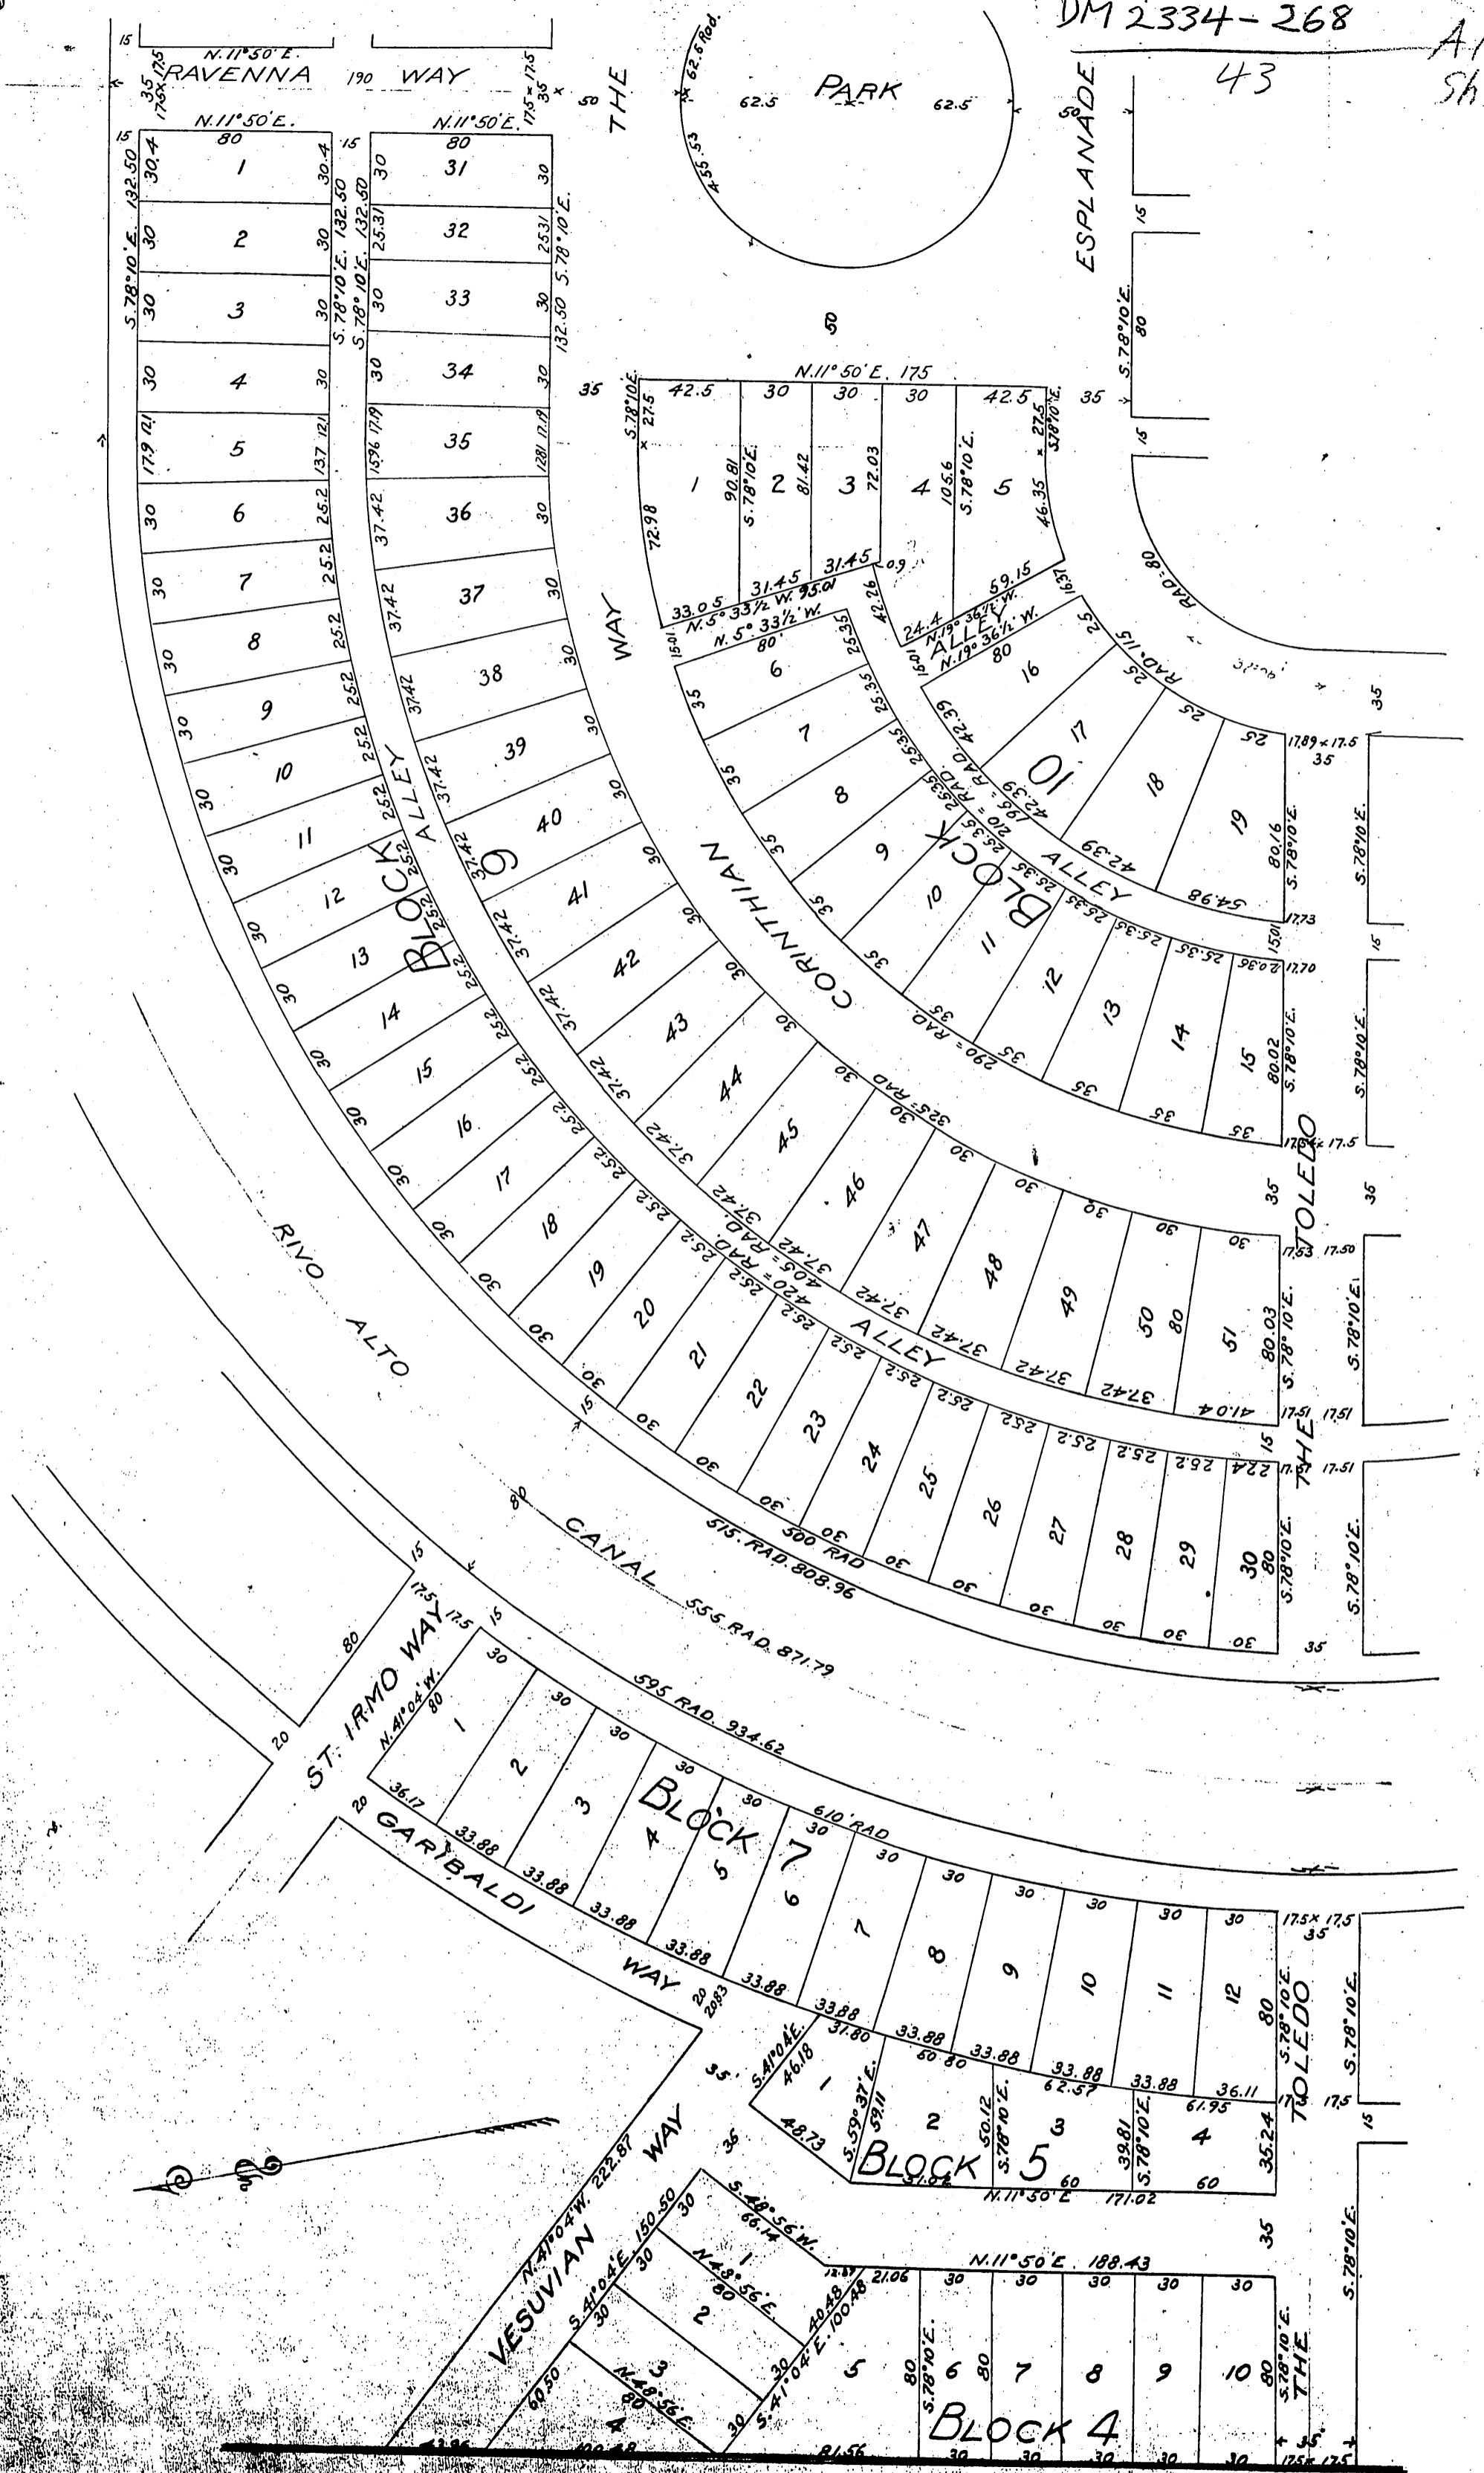

For location of streets etc. see D:26-106 N.P. 280-285