

DM 3250-145

38

Exhibit B

145


DL 46

7205

38

- IONIA AVE. 261+27
- APOLLO AVE. 261+87
- ATTICA PLACE 266+20
- OLYMPIA BLVD. 271+30.00
- LACONIA BLVD. 370+44
- SPARTA PLACE 275+36.00
- ARGOS AVE. 279+74.00
- DELPHI AVE. 284+00.21

SUNSHINE

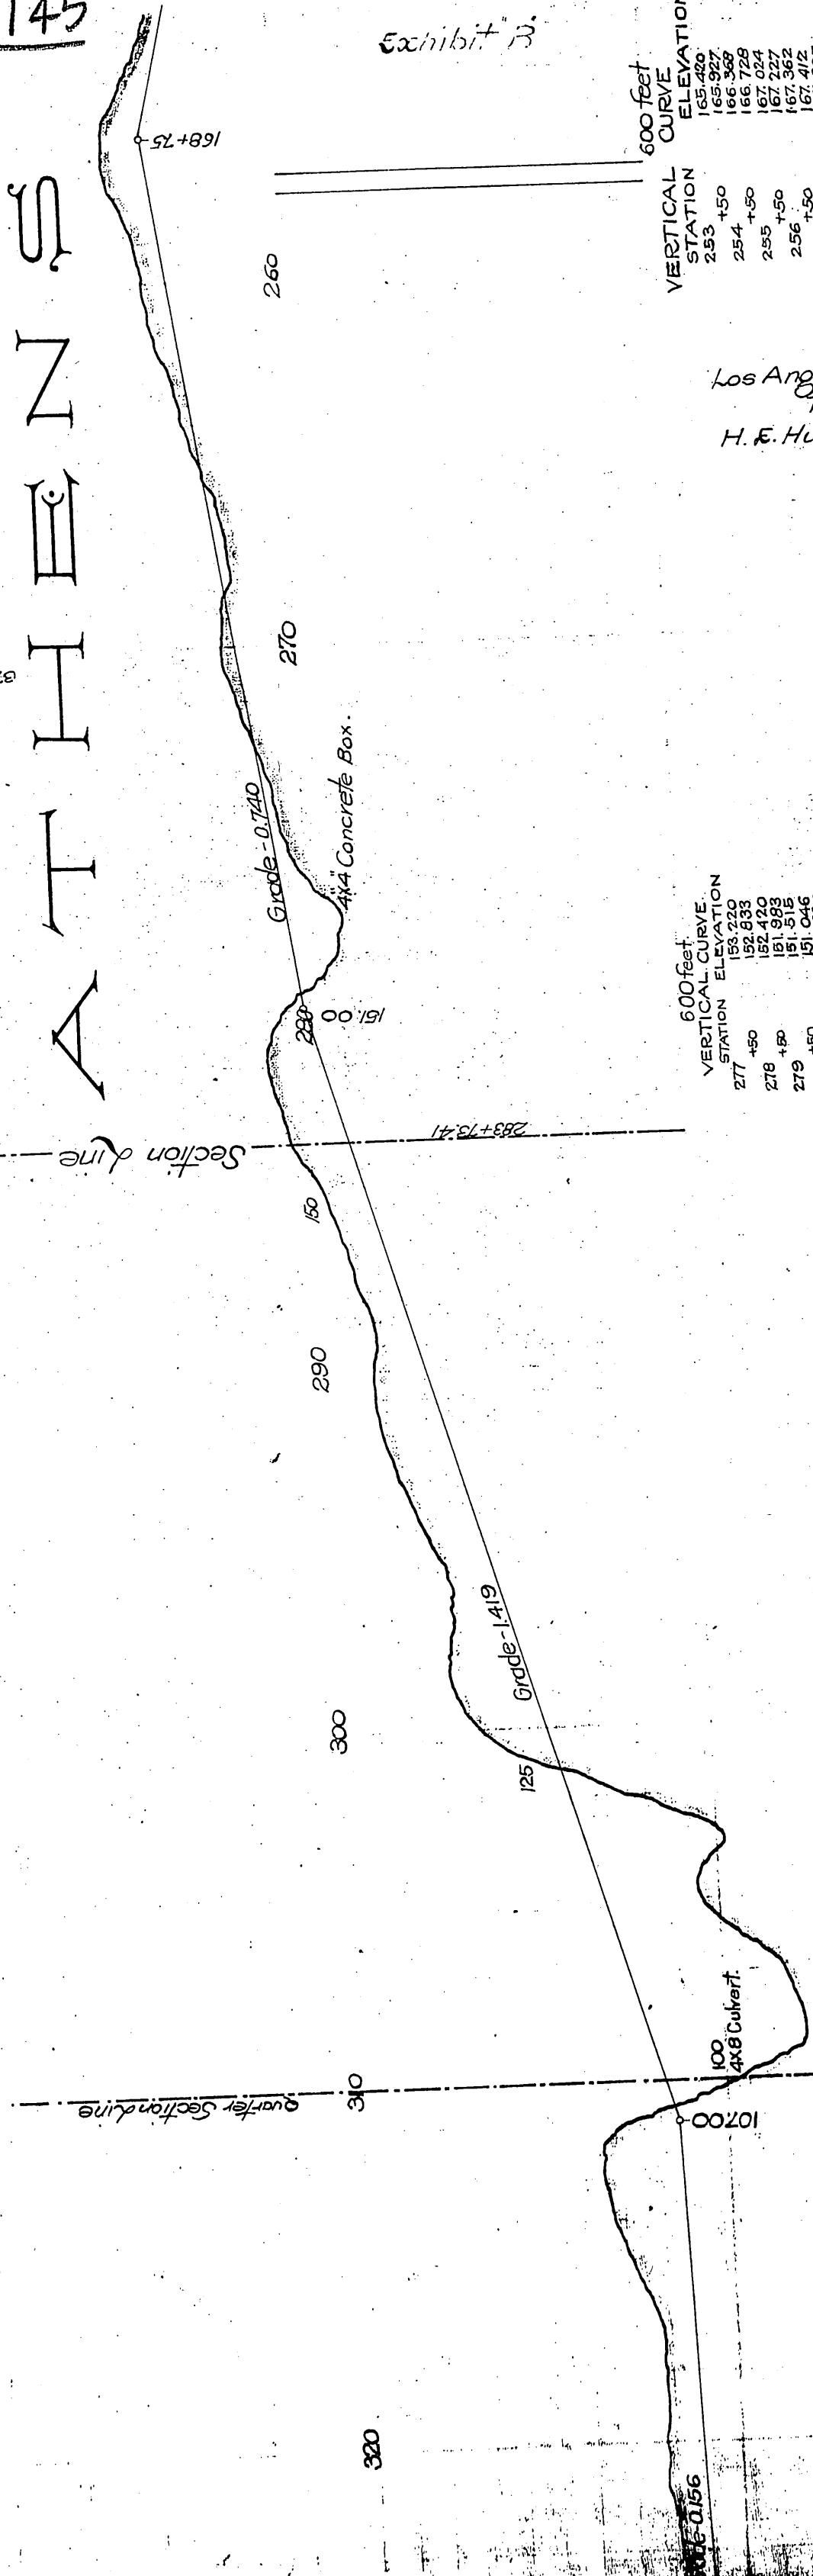

600 feet VERTICAL CURVE

VERTICAL STATION	ELEVATION
253 +50	165.420
254 +50	165.927
255 +50	166.368
256 +50	166.728
257 +50	167.024
258 +50	167.227
259 +50	167.362
260 +50	167.412
261 +50	167.397
262 +50	167.283
263 +50	167.108
264 +50	166.852
265 +50	166.530

Los Angeles Trust Co.
to
H. E. Huntington.

600 feet VERTICAL CURVE

VERTICAL STATION	ELEVATION
277 +50	152.220
278 +50	152.633
279 +50	152.420
280 +50	151.983
281 +50	151.515
282 +50	151.046
283 +50	149.837
284 +50	149.375
285 +50	148.746
286 +50	148.102
287 +50	147.438
288 +50	146.743

Recorded Nov 6. 1907.

600 ft VERTICAL CURVE

VERTICAL STATION	ELEVATION
308 +50	111.257
309 +50	110.575
310 +50	109.946
311 +50	109.392
312 +50	108.836
313 +50	108.370
314 +50	107.947
315 +50	107.560
316 +50	107.202
317 +50	106.788
318 +50	106.441
319 +50	106.141
320 +50	105.836

A.O.K.
H. E. Huntington
22-1-13-17
C. H. C.