


For Bu. in Lot B see D:35-59 O.R. 1639-122
 For por. deeded to L. A. City for RR pur. see D:35-78 O.R. 1523-335
 Por. lot B for Road purposes ~D:75-169, O.R. 9304-297.
 Certain Street names (in Lot B) estab. Ord. 65726.
 Por. Rancho El Encino for pipe line ~E:6-38, O.R. 13483-129.

Vacation of por. of Ventura Road see D:12-156 R.B. 14-37
 For road in Rancho El Encino See DM:5333-132 D:17-279
 For Havenhurst Ave. in Lot A and B see D:22-193 D:6784-192
 For Oxnard St. in Lot B, see O.R. 1670-167. D:35-47 & 48.

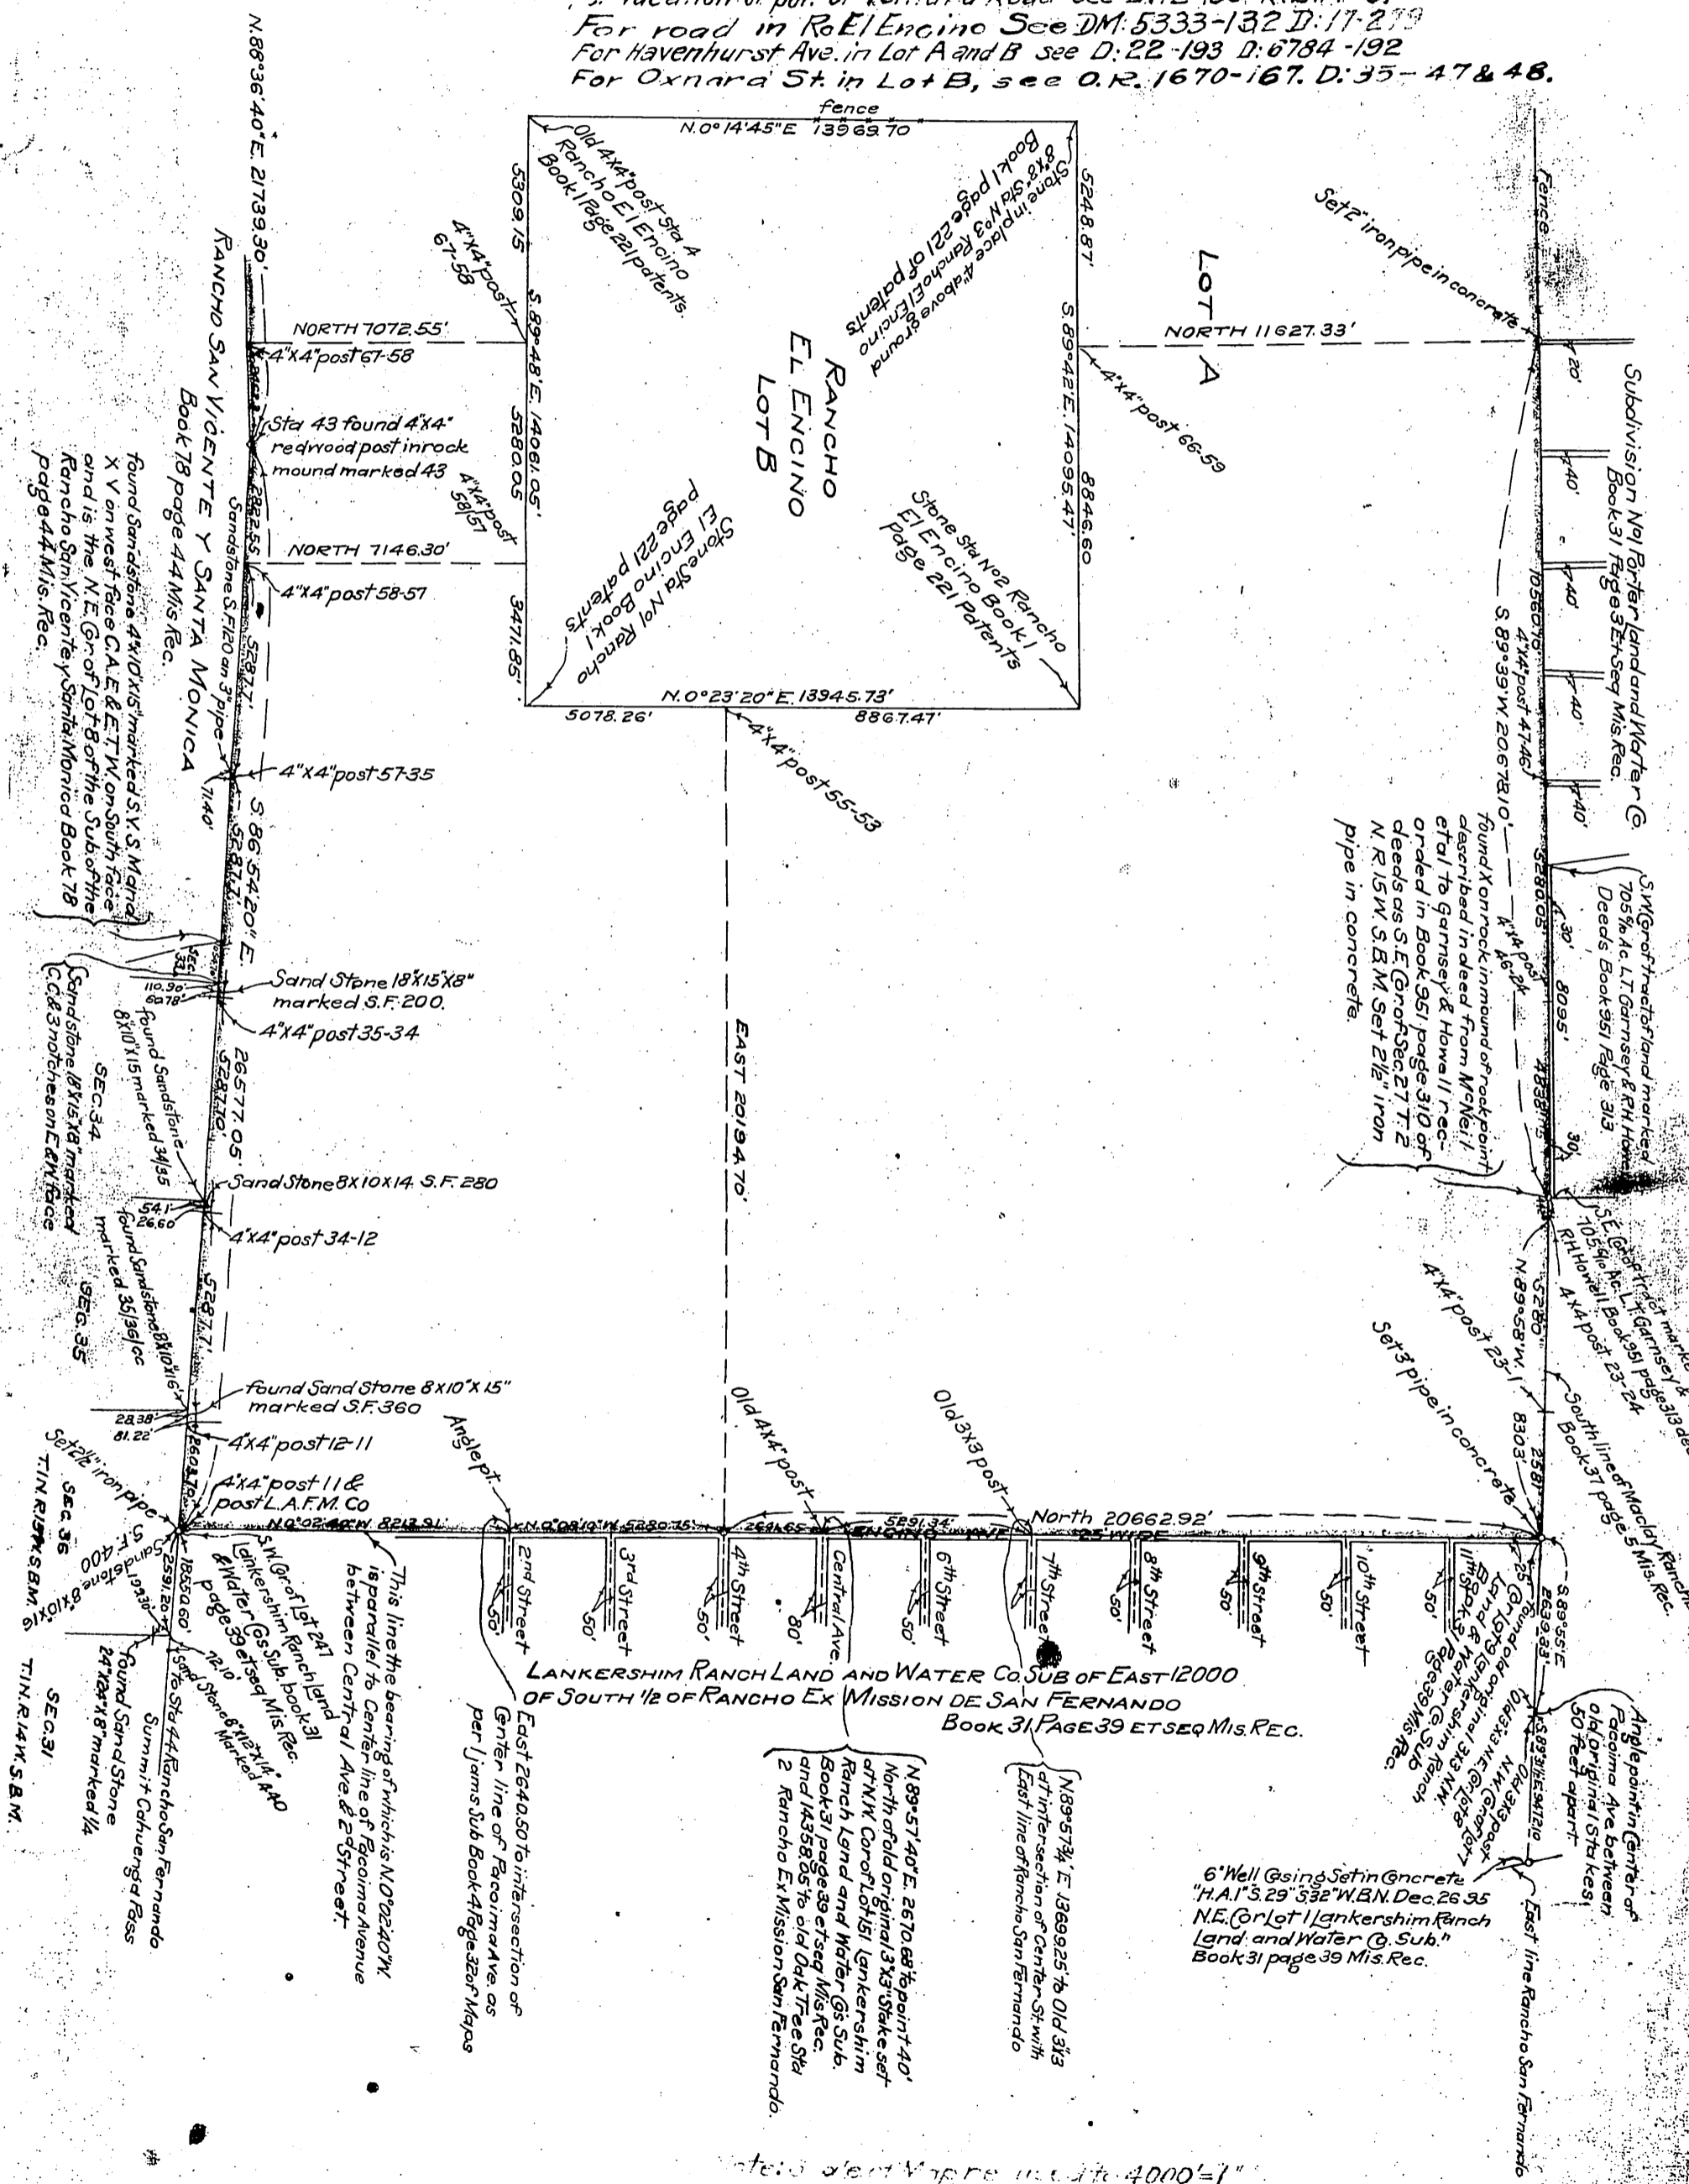

For Sepulveda Flood Control Reservoir see C.F. 2109