

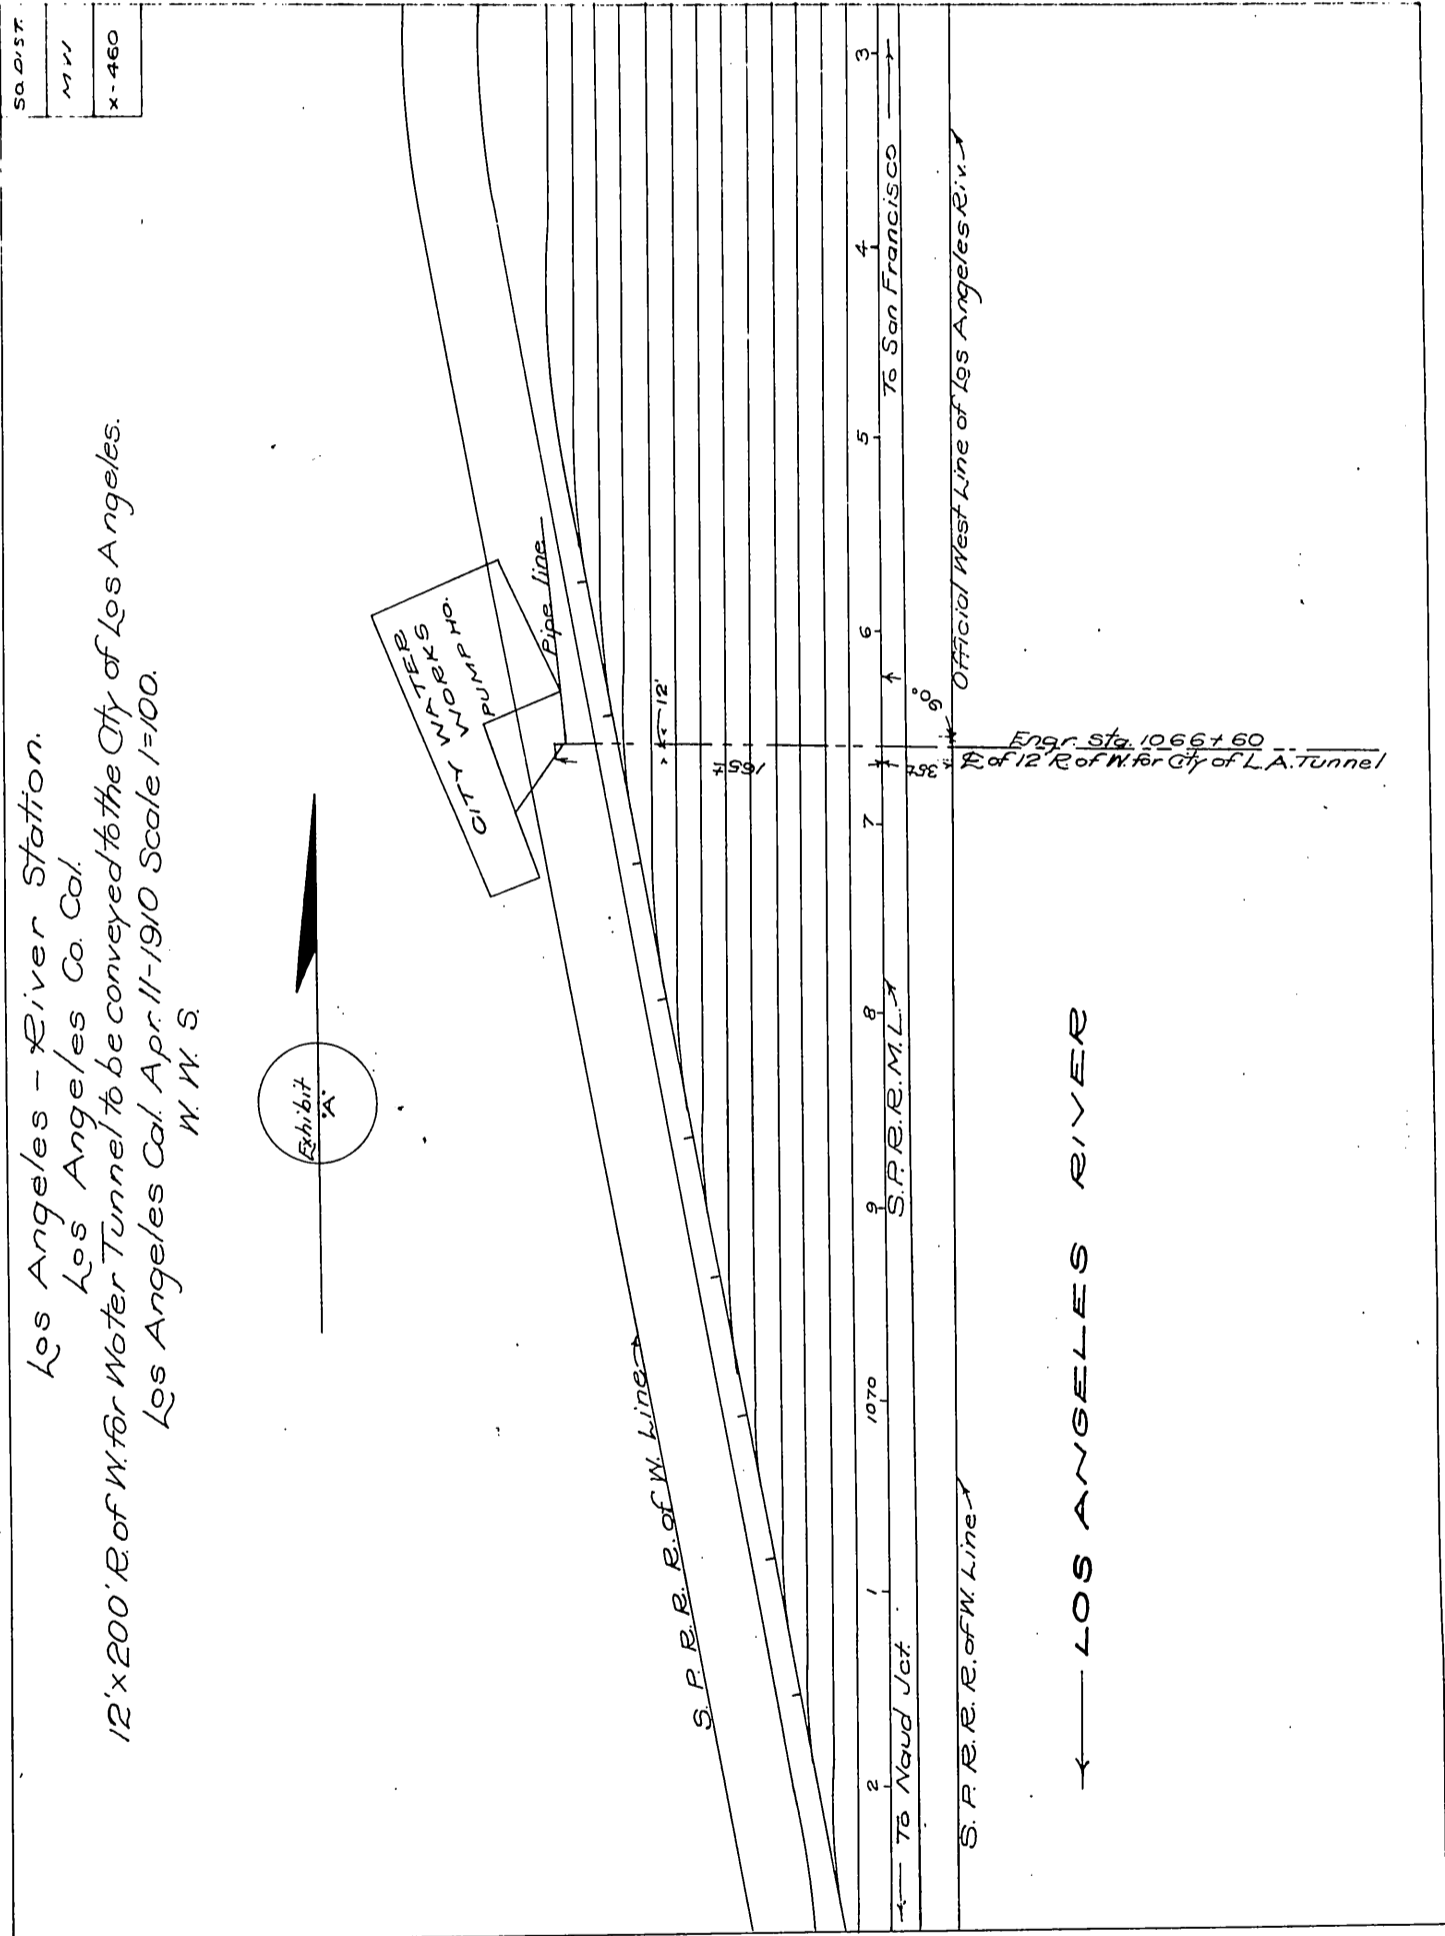


for
Board of Water Commissioners
of the City of Los Angeles

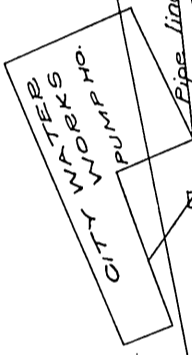

SO DIST
M W
X-460

Los Angeles - River Station.
Los Angeles Co. Cal.
12' x 200' R. of W. for Water Tunnel to be conveyed to the City of Los Angeles.
Los Angeles Cal. Apr. 11-1910 Scale 1=100.
W. W. S.

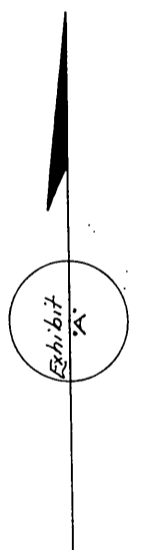

1
2
Official West Line of Los Angeles River

LOS ANGELES RIVER

Engr. Sta. 1066+60
R. of 12' R. of W. for City of L.A. Tunnel