

C. Q. Stanton, Lee De Boer
T. Miller and Michael Lorentz


DM 4652-195

195

94

Michael Lorentz	owner of Lot 1
T. Miller and Lee De Boer	2
C. Q. Stanton	3

Plot
Showing part of
SECS. 27 AND 28, T2N, R15W, S.B.M.
MACLAY RANCHO.
County of Los Angeles, State of California
Scale: 1"=800'

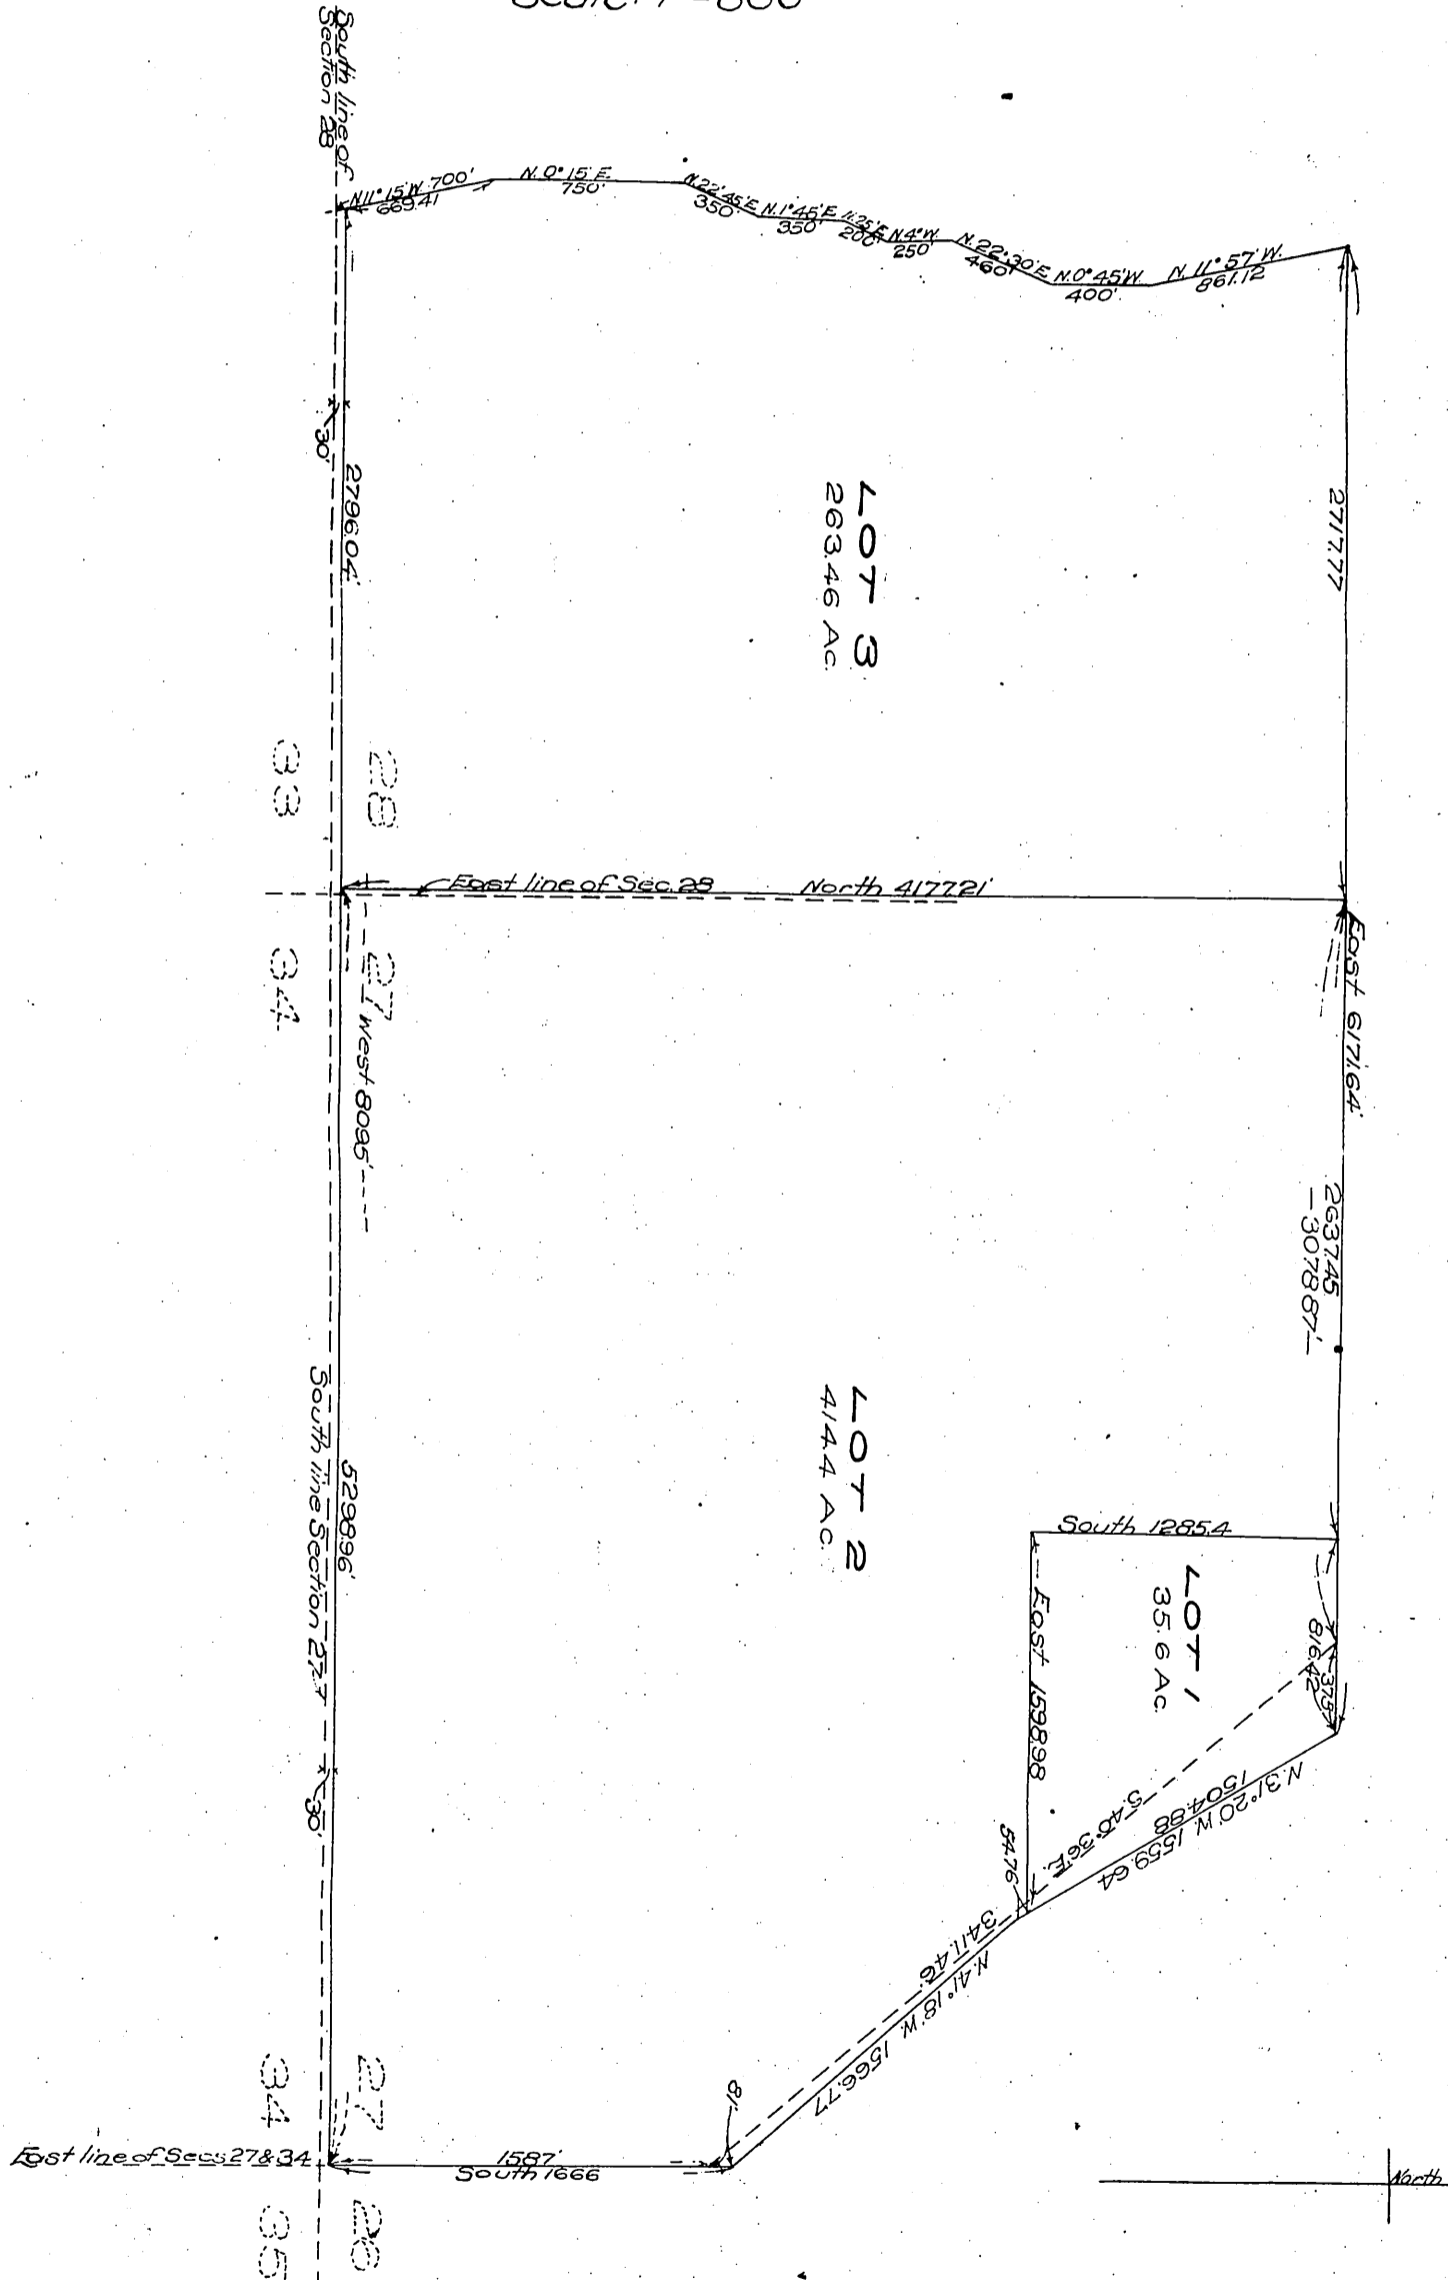

Por. Lot 2 deeded for Vesper Ave. D: 31-115 Q.R: 280-222
 North Sherman Hwy D: 5543-301 } D: 19-15
 " " " " D: 5612-18 }
 " " " " D: 5572-179 }
 30ff. off sly sides accepted as Street, ord 33952
 " " " " by Q.C.D. 6211-272 D: 22-49

D: 4652

Recorded Aug 21, 1911

Sh. 18

COMPACT