


60

Los Angeles Inter Urban Ry Co
Pacific Electric Ry Co - in - County of Los Angeles

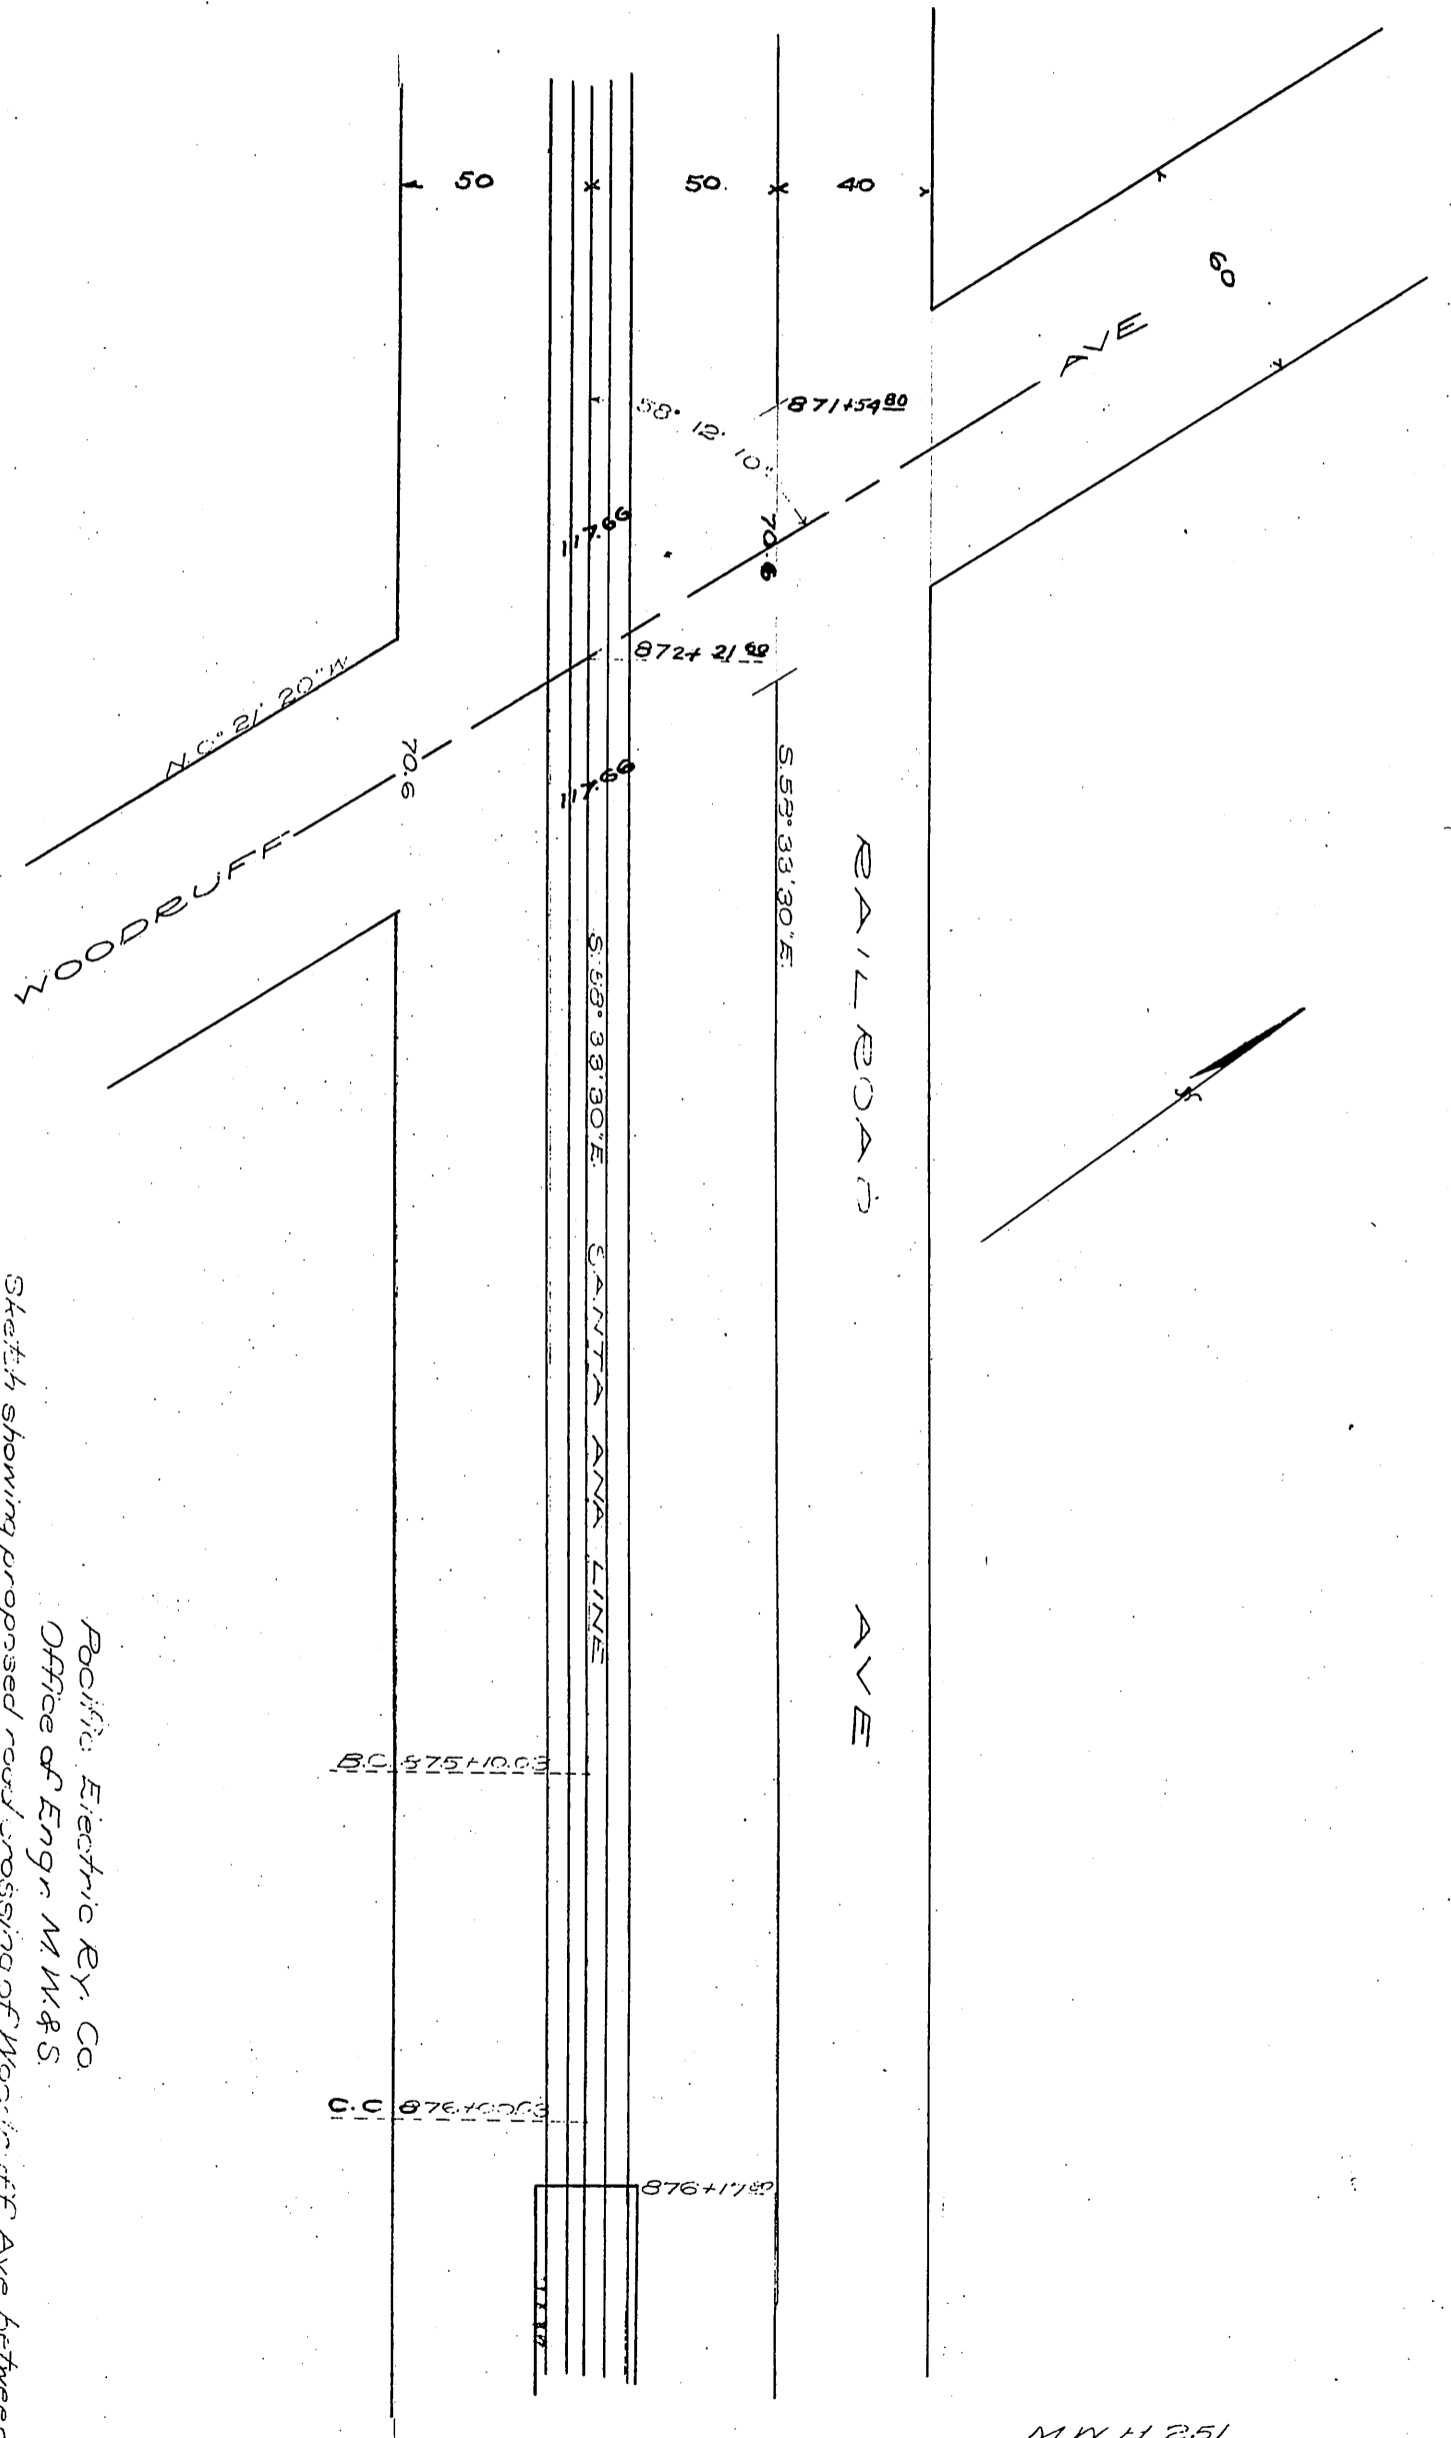

Pacific Electric Ry. Co.
 Office of Engr. M. W. & S.
 Sketch showing proposed road crossing of Woodruff Ave. between
 Santa Ana Line of Somerset and Palo Verde Santa Ana Line.
 Scale 1" = 50'
 July 5/1910.

MWH 251

876+17.59

0711