


DM 4444-208

23

CALVIN HARTWELL
 MARY L. HARTWELL
 EDWARD H. ROYCE
 ELSIE A. ROYCE
 ANNA GIDDINGS
 J. R. GIDDINGS
 JENNIE GIDDINGS
 HENNING K. FINNESGARD
 CHRISTINE T. FINNESGARD

TO SAN PEDRO LOS ANGELES & SALT LAKE RAILROAD COMPANY.

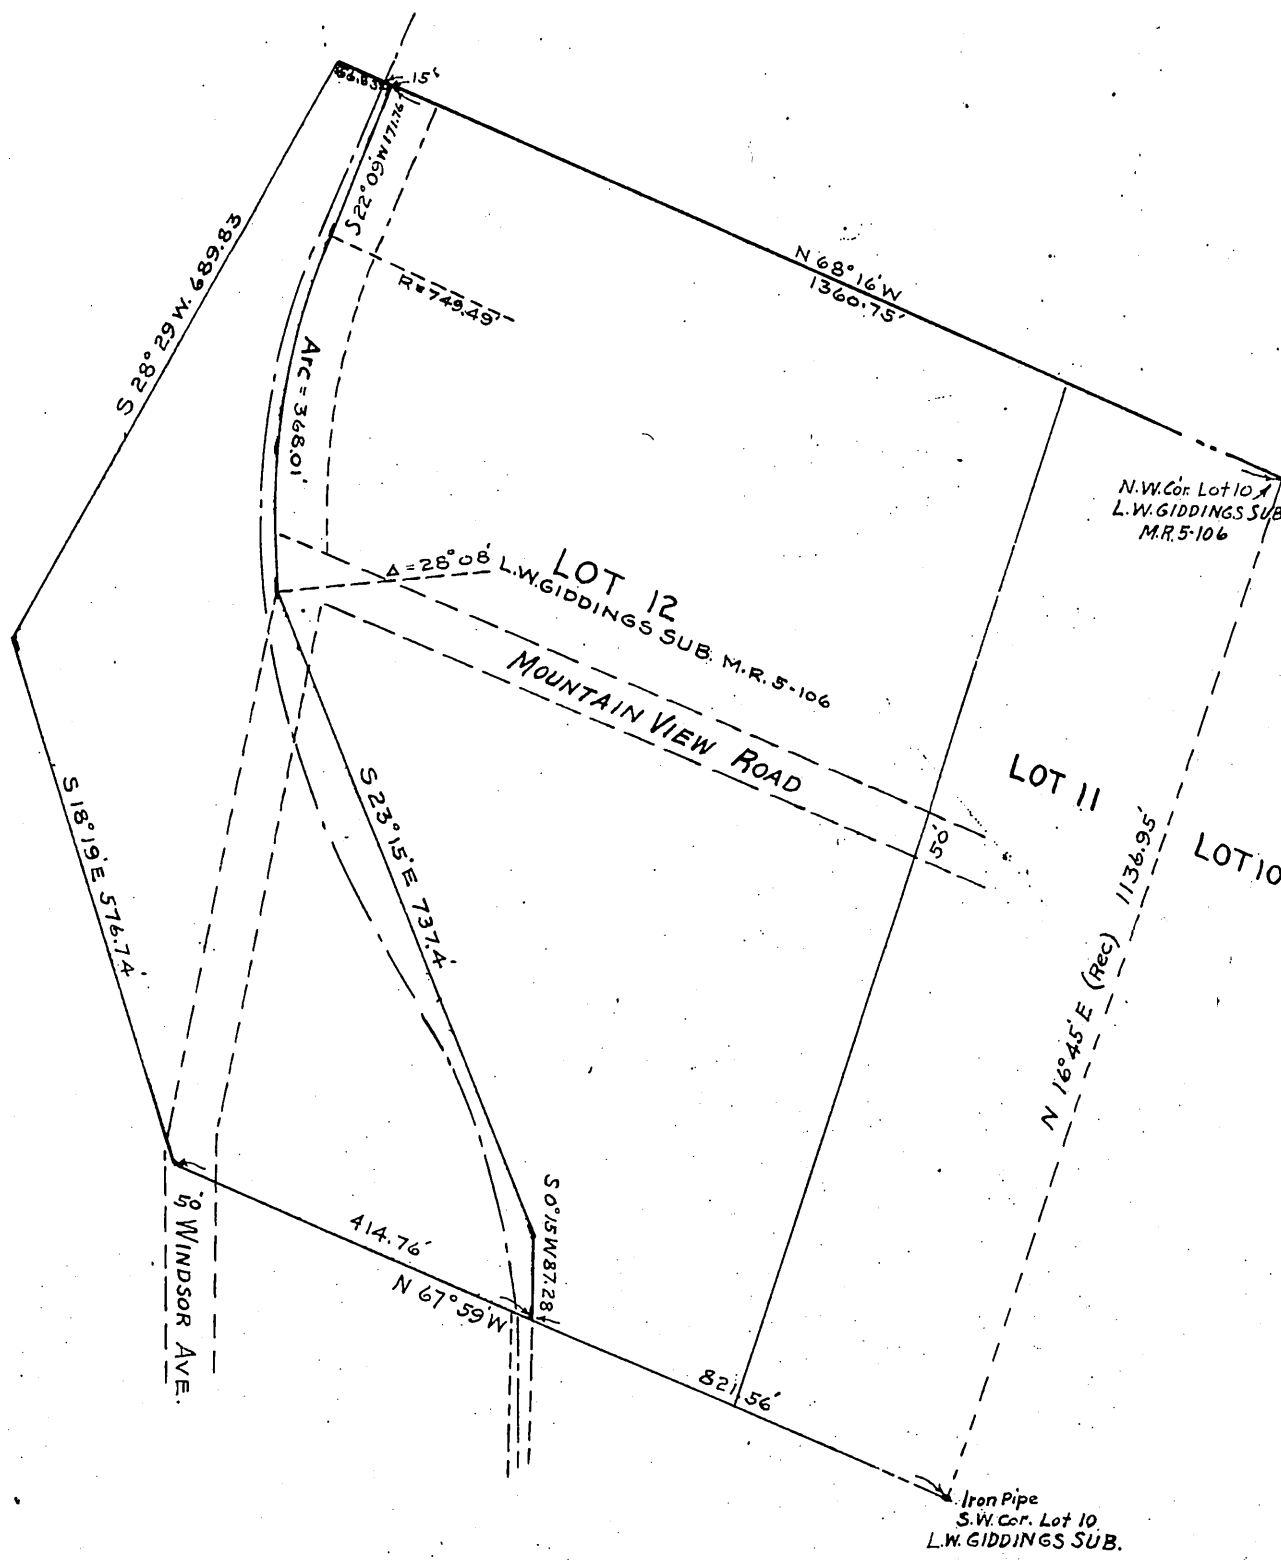

"EXHIBIT C"
 S.P.L.A. & S.L.R.R.
 LOS ANGELES DIVISION
 MAP OF LAND QUITCLAIMED BY
 E.H. ROYCE ET AL
 ALTADENA, CAL.

SCALE 1 IN. = 200 FT.
 APPROVED JAN. 5 1911.

E.M. Jessup
 E.M. OF W.

8-V-557

Sht. 50

RECORDED FEB. 7 1911

A 58 - 196

D:4444

Sec 11 259