


Alice E. Hutchinson and Paul Hutchinson  
to  
Pasadena Lake Vineyard Land & Water Company  
Pasadena Land & Water Company

12/12  
A 57 1/2

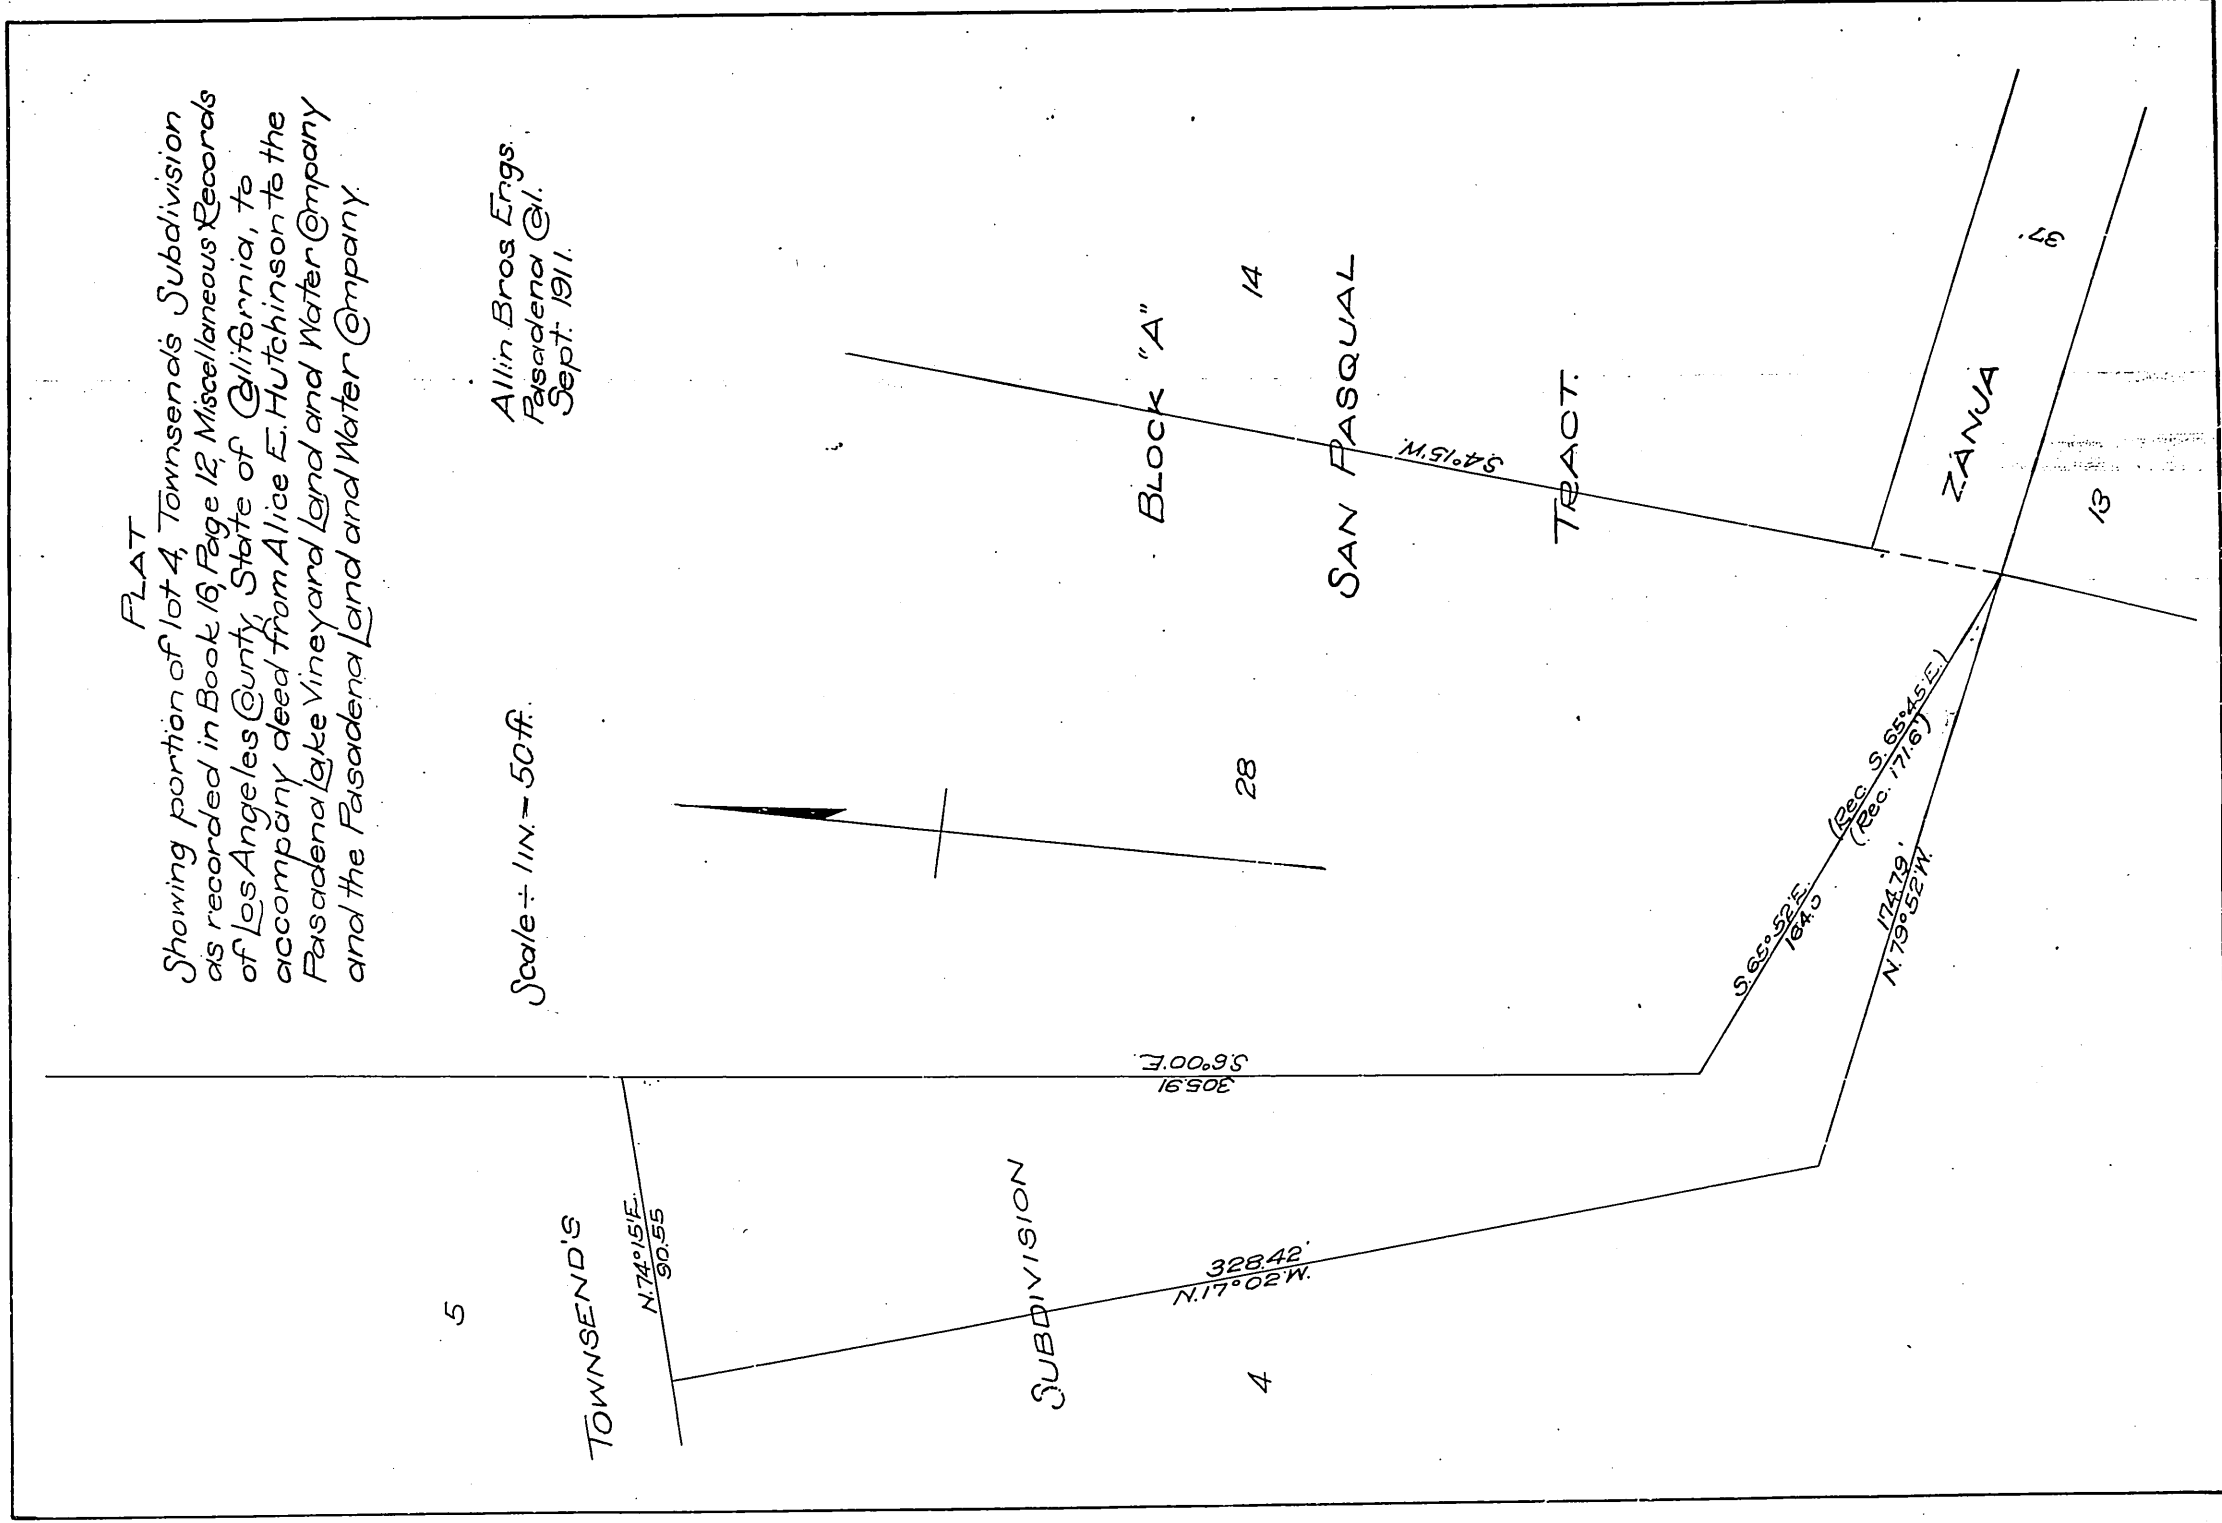

FLAT  
Showing portion of lot 4, Townsends Subdivision  
as recorded in Book 16, Page 12, Miscellaneous Records  
of Los Angeles County, State of California, to  
accompany deed from Alice E. Hutchinson to the  
Pasadena Lake Vineyard Land and Water Company  
and the Pasadena Land and Water Company.

Allin Bros Engrs.  
Pasadena Cal.  
Sept. 1911.

Scale  $\div$  1 in. = 50 ft.

Recorded Feb. 17, 1912

4876

Sh. 2. E.  
A 57 1/2

Comp. Map

D. 4876