
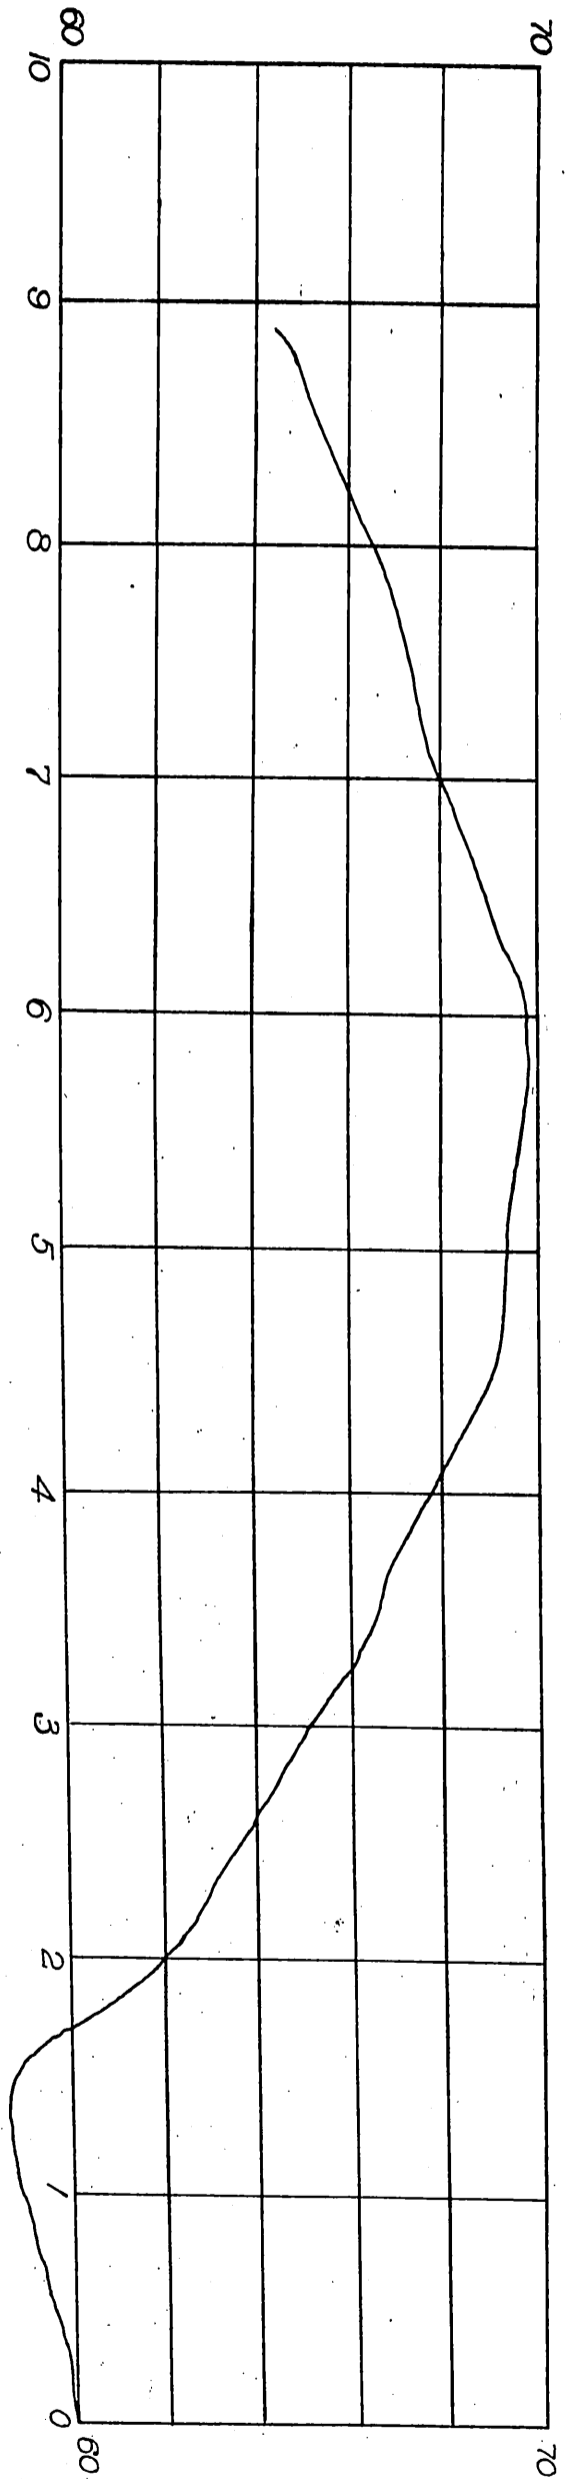


5174 H 0 1

Note: Red line indicates proposed pipe and ditch (pipe not to exceed 24 inches in size). The portion shown as a broken red line represents the portion where a ditch may be constructed in place of pipe, if so desired by the City.

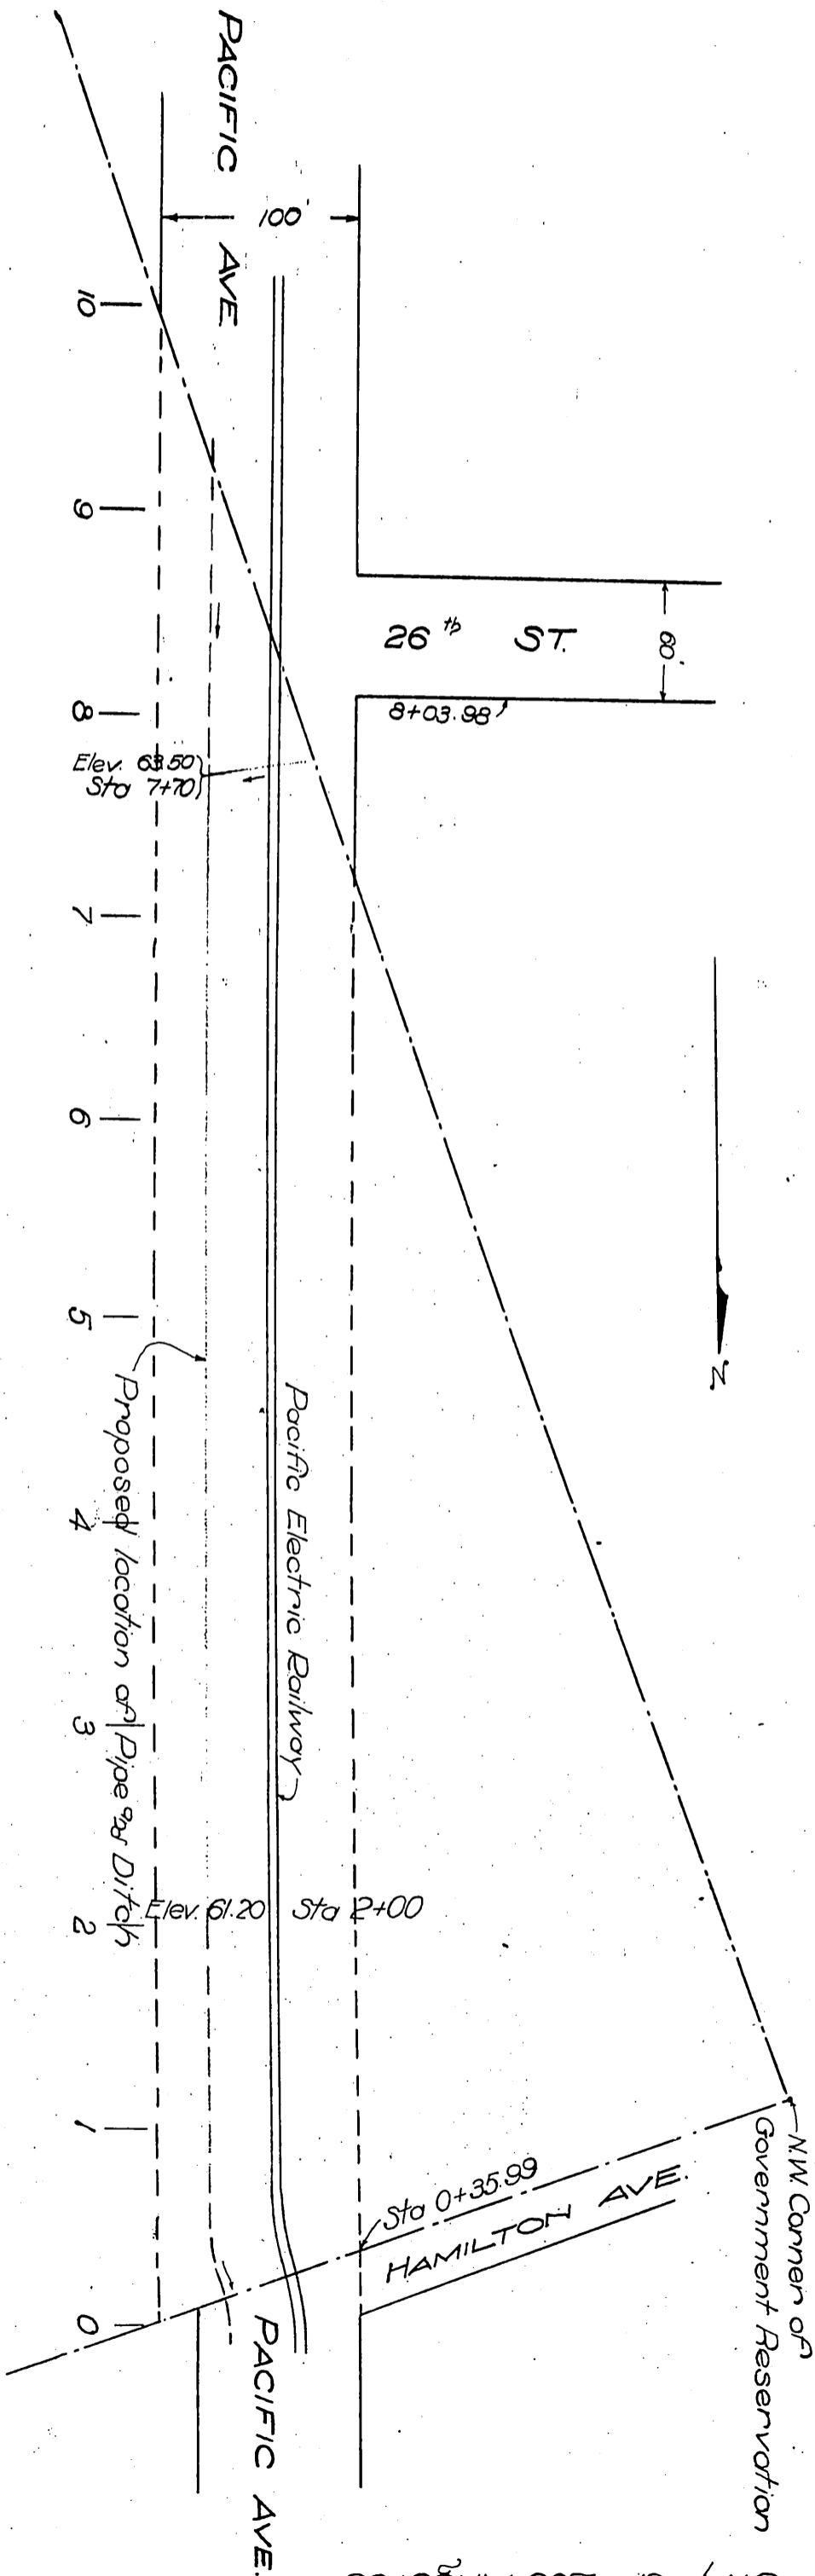

Profile along east line of Pacific Avenue

U.S. Government - to - City of Los Angeles

Revocable License

231