


DM 6122-215

93

216  
~~877-21~~  
2013  
~~7-14-13~~  
~~5-1-16~~  
Sub 6  
A172

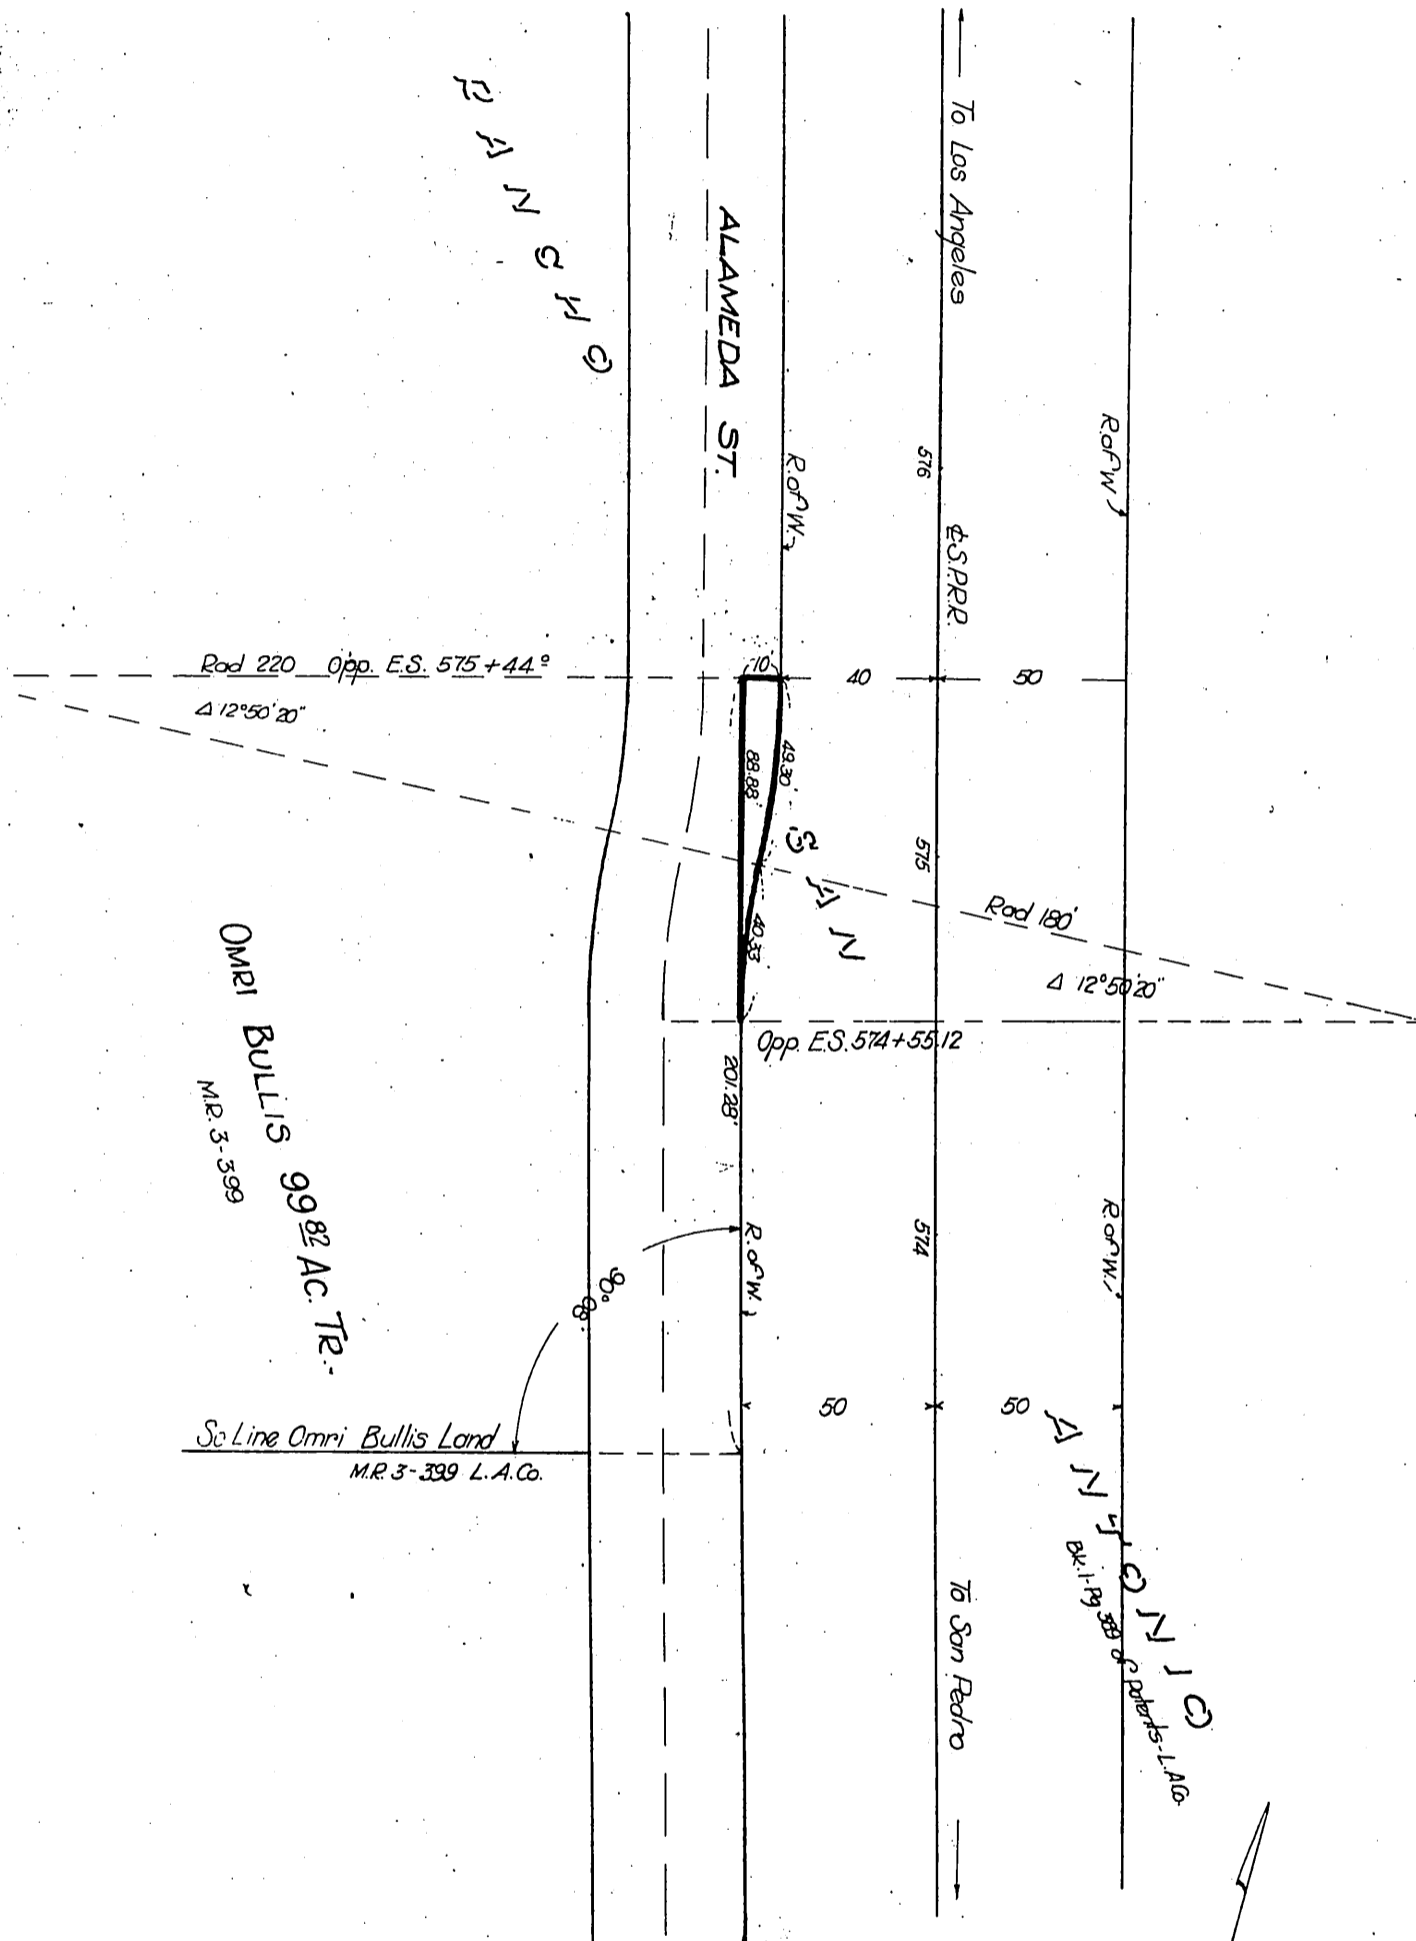

OMRI BULLIS  
M.R. 3-399  
99.82 AC. TR.

So. Line Omri Bullis Land  
M.R. 3-399 L.A. Co.

Exhibit "A"

LYNWOOD  
Rancho San Antonio Los Angeles Co. Cal.  
Prop. Road Easement to L.A. County  
Scale 1"=50' J.W.P. Feb. 22, '15  
C.K. F.M.D.

D: 24-46

Recorded Sept 20, 1915

A-172

6122-215 2-6122-215