


Agreement between
E.P. Bosbyshell
and
The Davies Realty Company

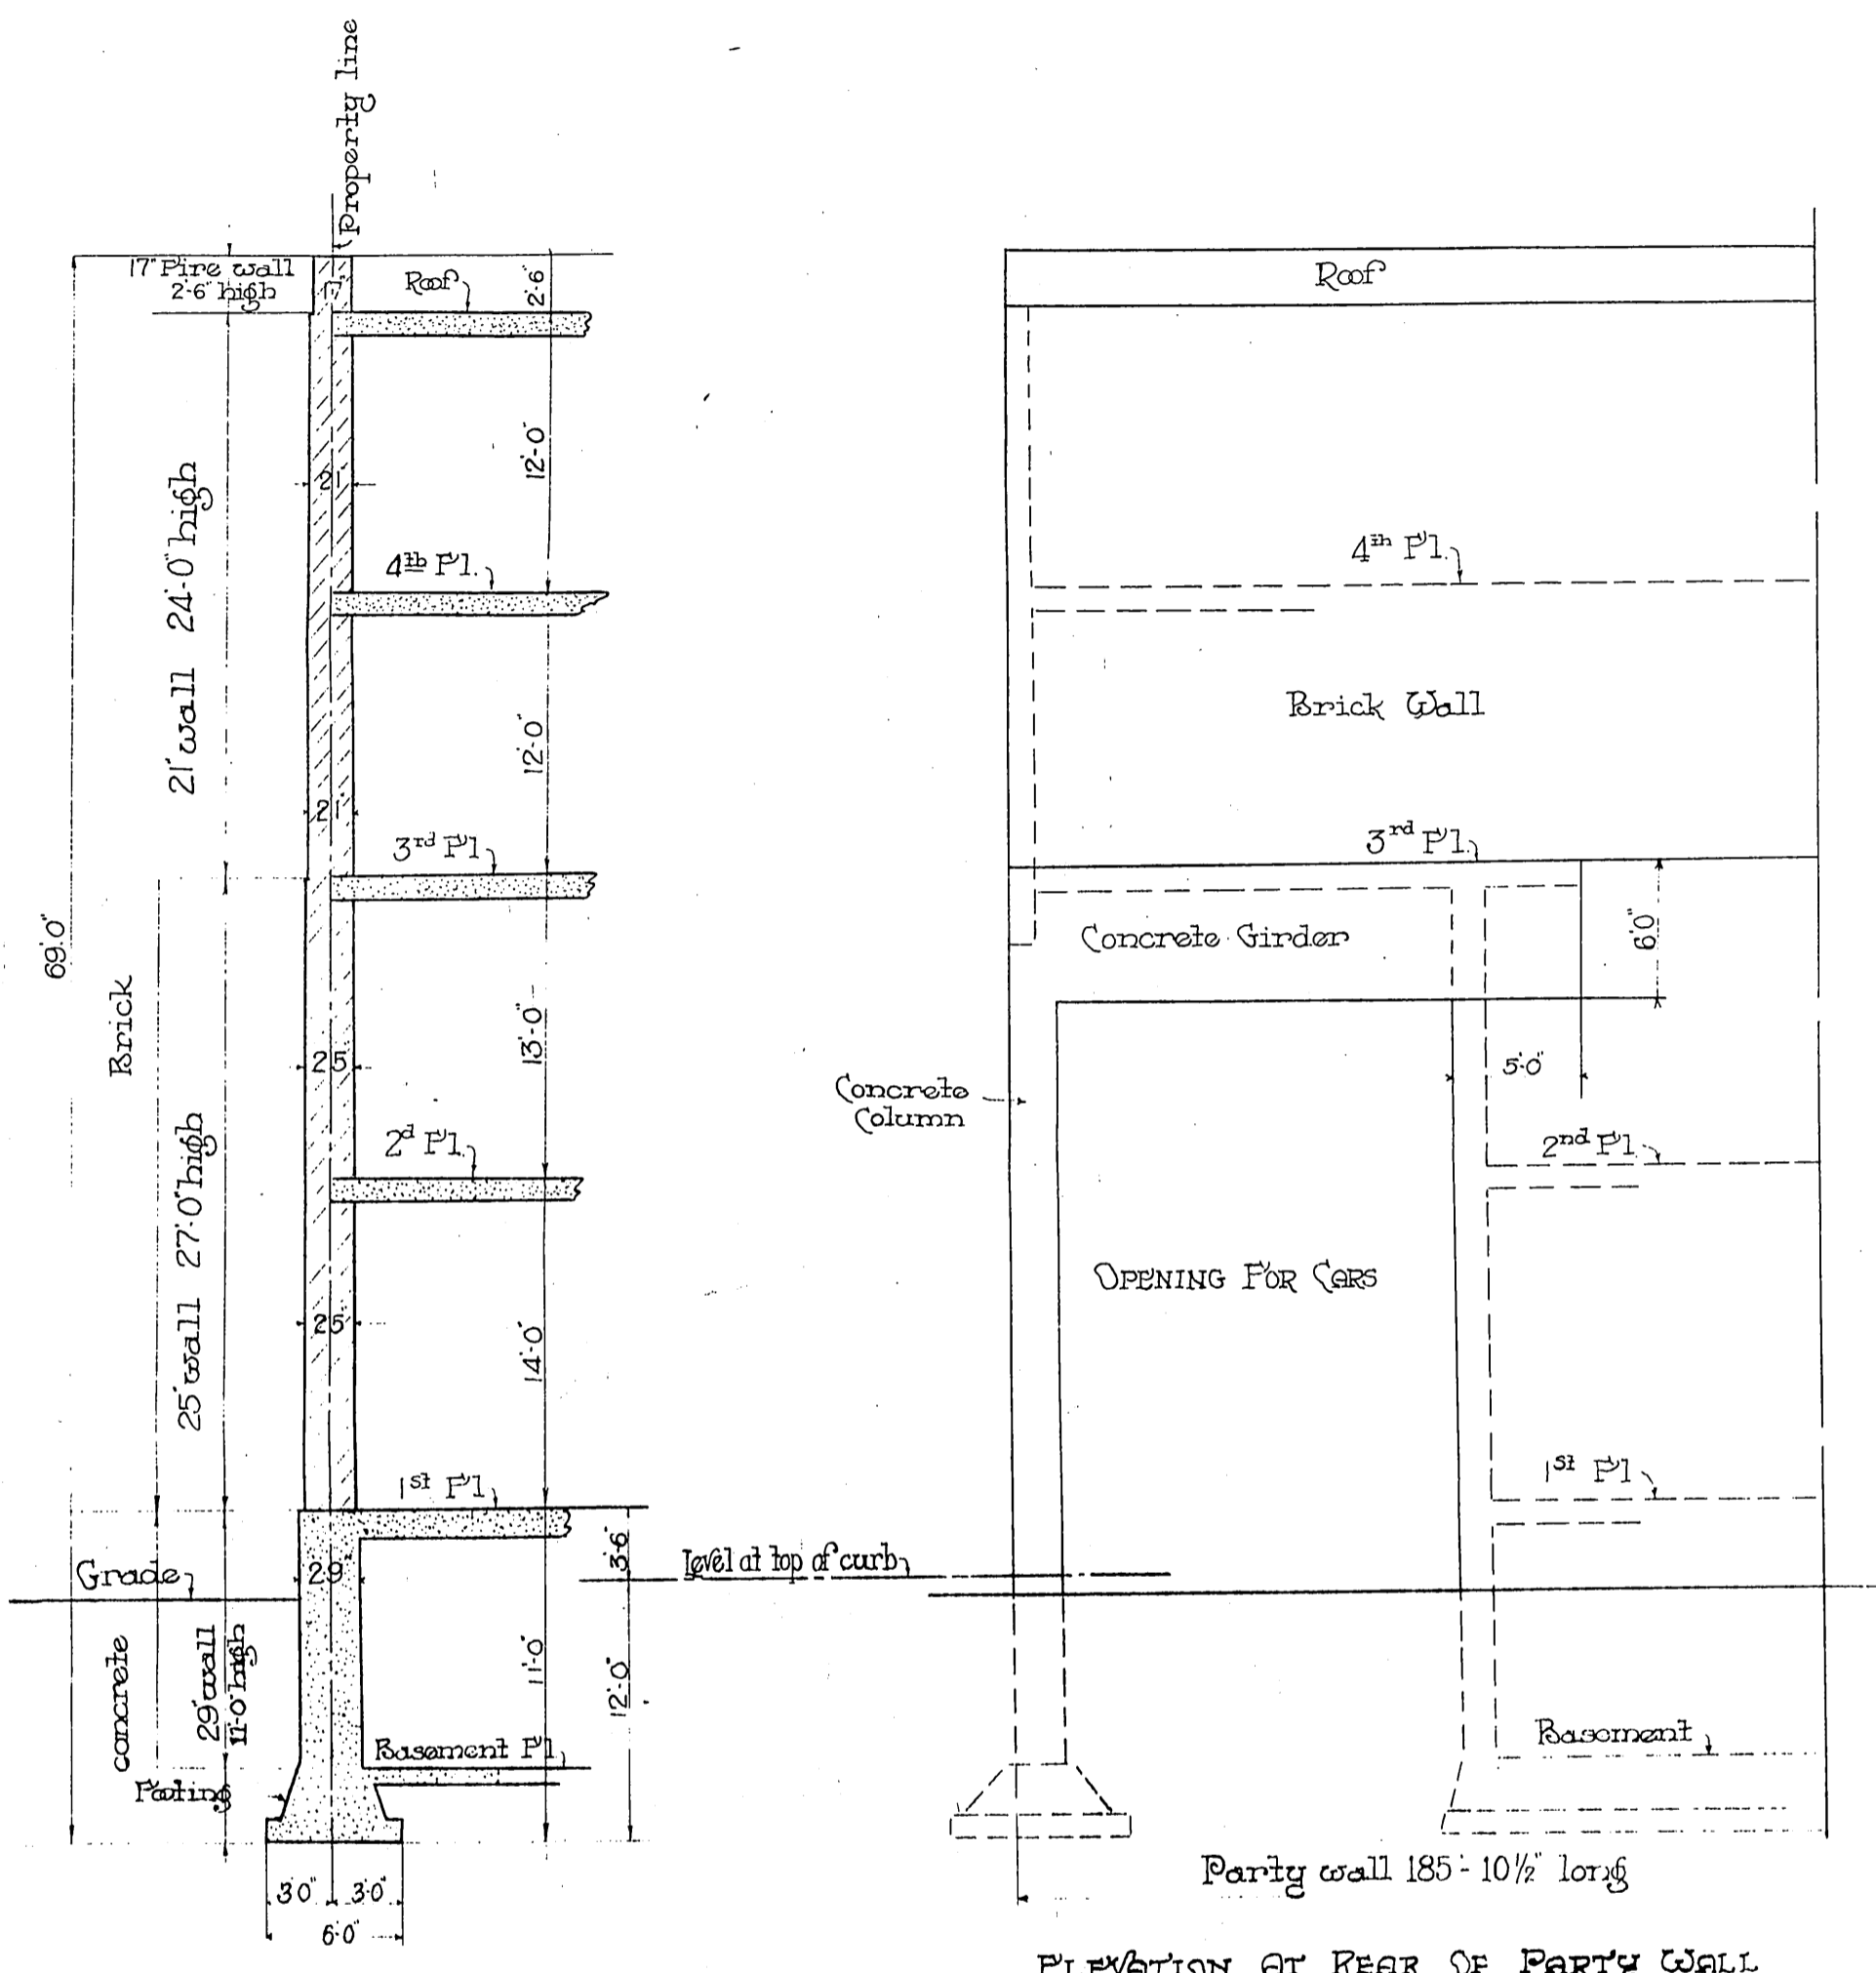

GENERAL SECTION PARTY WALL
Scale 1/8" = 1'-0"

ELEVATION AT REAR OF PARTY WALL
Scale 1/8" = 1'-0"

PARTY WALL

Between property of E.P. Bosbyshell and property of the
Davies Estate
Second & Central Ave. Los Angeles.
W.J. Saunders, Architect
March 14th 1916.

Recorded Apr. 6, 1916.