


Southern Pacific Railroad Co.  
Southern Pacific Co. } to City of Sawtell  
Pacific Electric Railway Co.

Scale 1"=200' Sept. 1, 1915

RANCHO SAN VICENTE Y SANTA MONICA


RANCHO SAN JOSE DE BUENOS AYRES

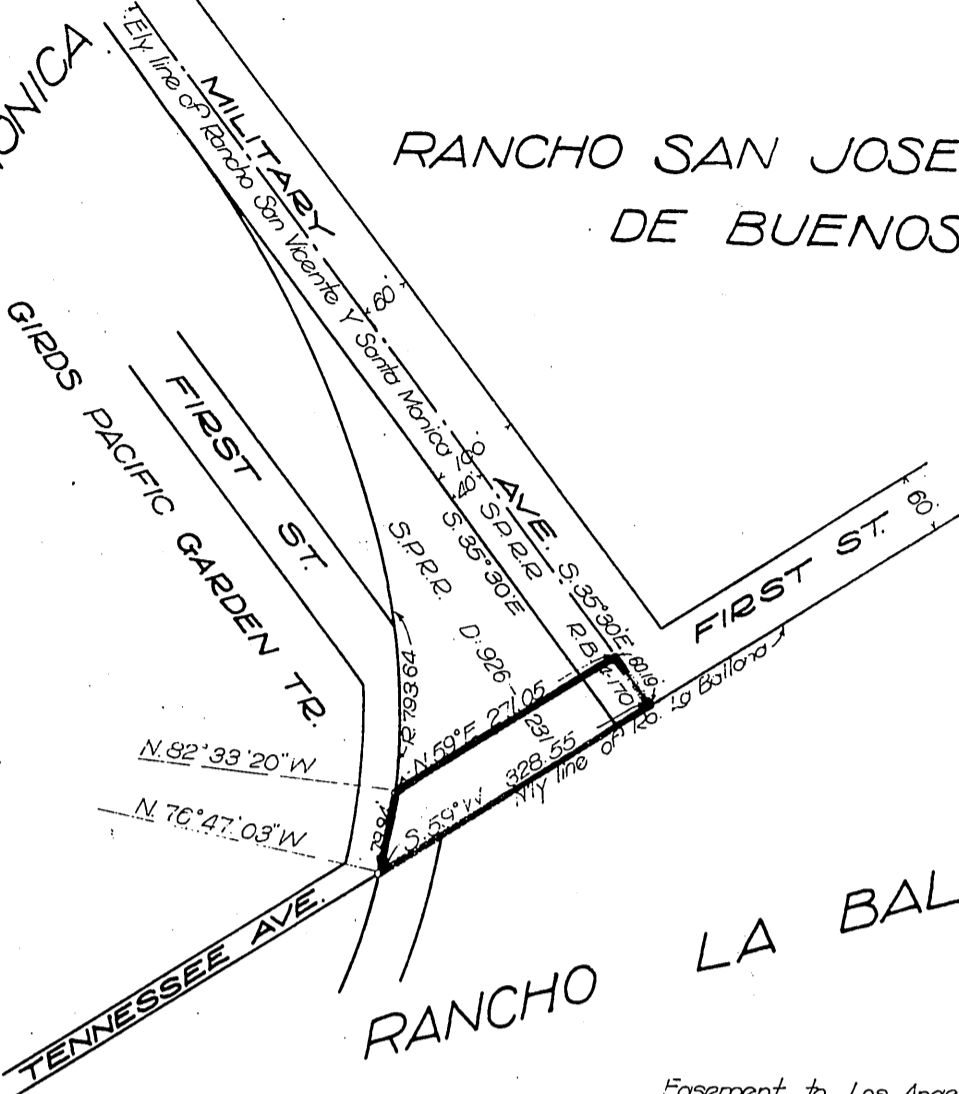

Easement to Los Angeles County  
Santa Monica Air Line - Home Junction  
M.W.K. 215

L. 64-1-255 D: 24-130 Minimums in the Runcho use.  
D: 34-160 O.R. 1611-324

RANCHO SAN VICENTE Y SANTA MONICA

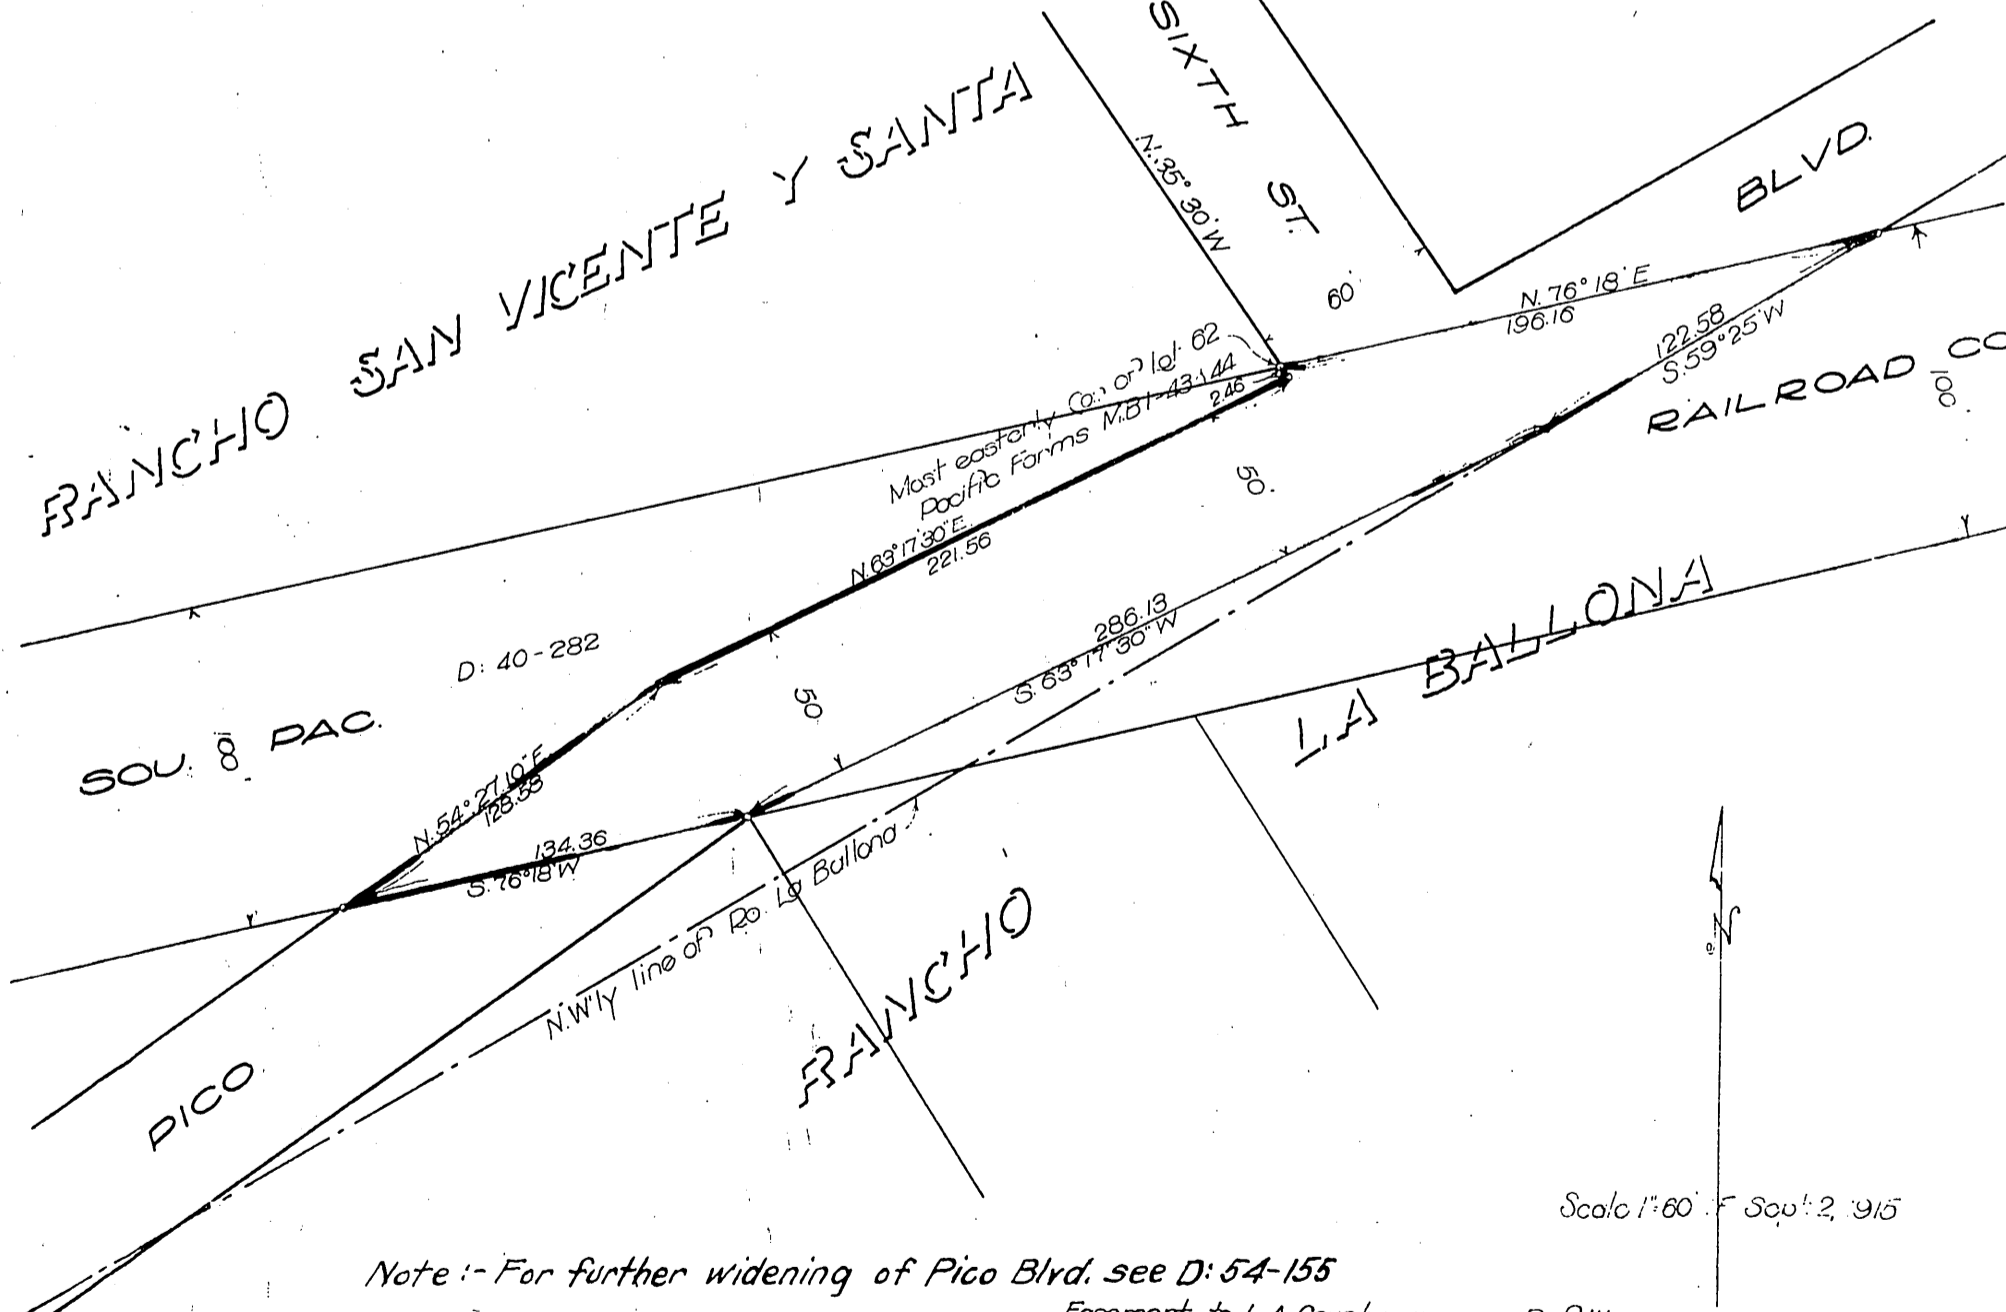

Note: For further widening of Pico Blvd. see D: 54-155

Easement to L.A. County, across R.O.W.  
Santa Monica Air Line, Sixth St - Sawtelle  
M.W.K. 216

Scale 1"=60' Sept. 2, 1915

Recorded Apr 18, 1916

D: 9-84

4-140  
4-270

Sh. 2

D: 6257