


Southern Pacific Railroad Co. } to County of Los Angeles
Southern Pacific Co. }

3/4 Pipe set by Co. Sur. E.S. 101+82.16
Co. Sur. Map # 7259

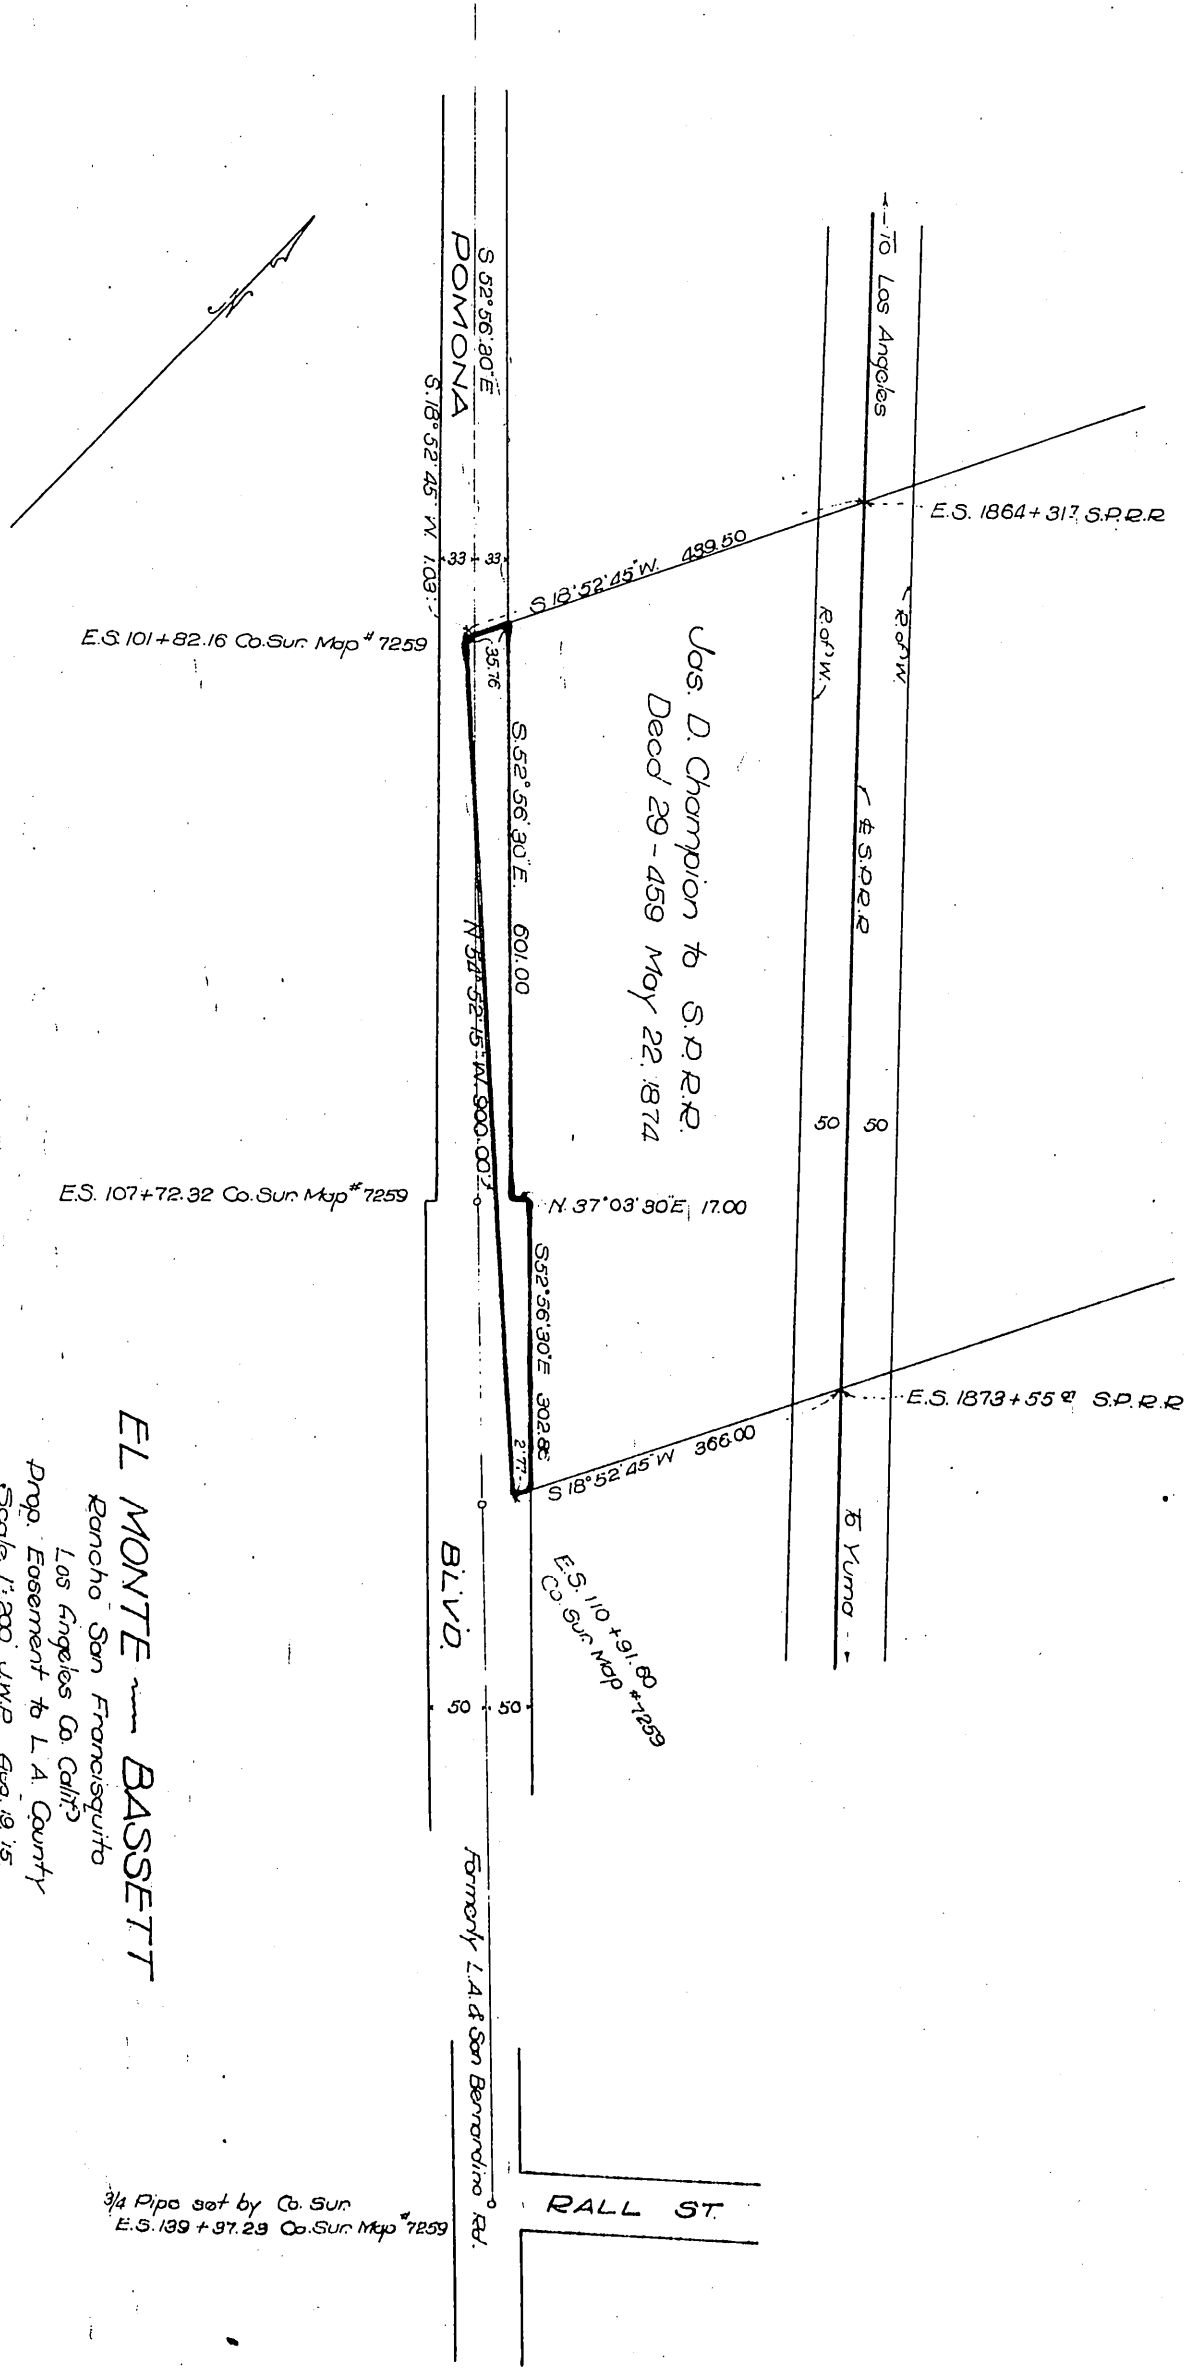

E.S. 101+82.16 Co. Sur. Map # 7259

E.S. 107+72.32 Co. Sur. Map # 7259

EL MONTE - BASSETT
Rancho San Francisco
Los Angeles Co. Calif.
Prop. Easement to L.A. County
Scale 1"=200' U.M.B. Aug. 1915

3/4 Pipe set by Co. Sur.
E.S. 139+97.29 Co. Sur. Map # 7259

L.A. Div - M&W
F - 4285
Revised

Recorded June 8, 1916.

D:24 131

A-344

S.M. 07
S.M. 07