

Agreement
 - between -
 Republic Iron & Steel Company
 - and -
 San Pedro, Los Angeles & Salt Lake Railroad Co.

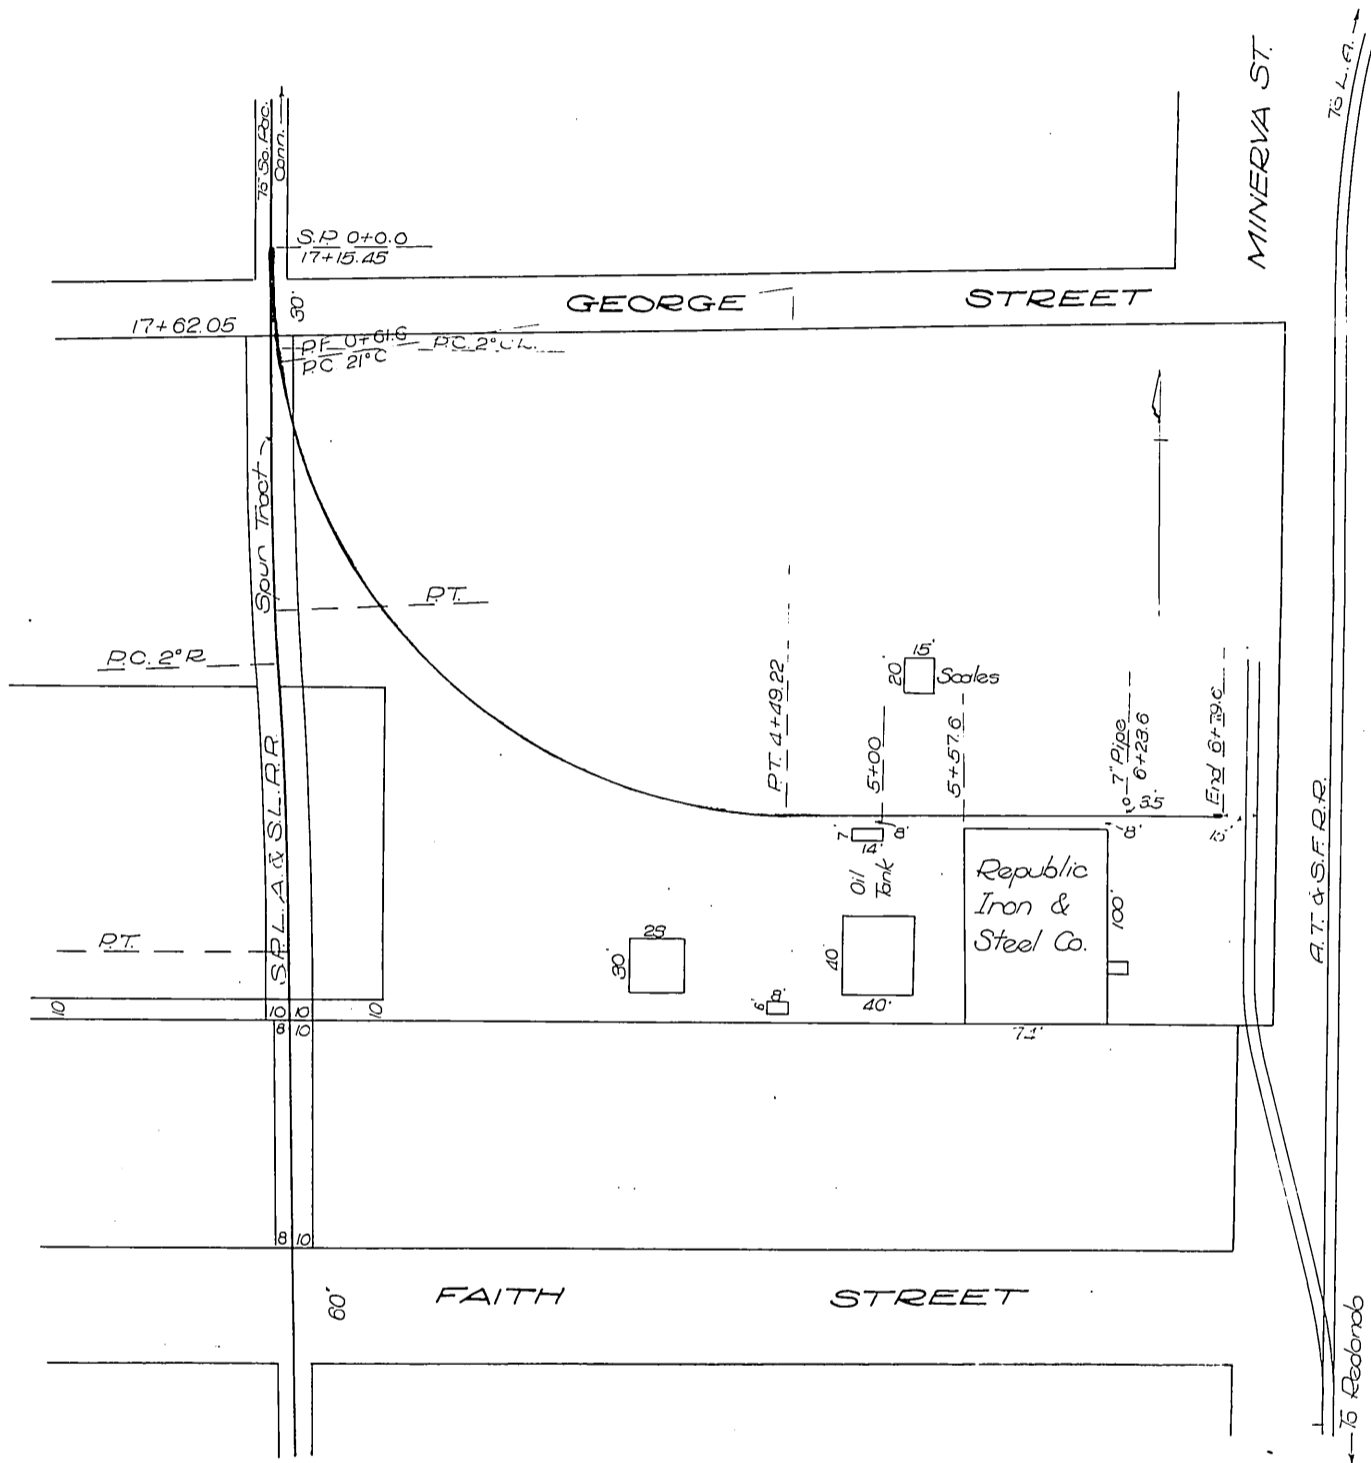


EXHIBIT "A"
S.P.L.A. & S.L.R.R.
 Los Angeles Division
 MAP OF SPUR FOR
REPUBLIC IRON AND STEEL COMPANY
 VERNON, CAL.
 Scale 1 in. = 100 ft

Approved Oct 12, 1906

E.M. Jessup E.M. of W

Recorded May 3, 1916.