


Adam Wenger }  
Calista C. Wenger } -to- Pacific Electric Railway Co.

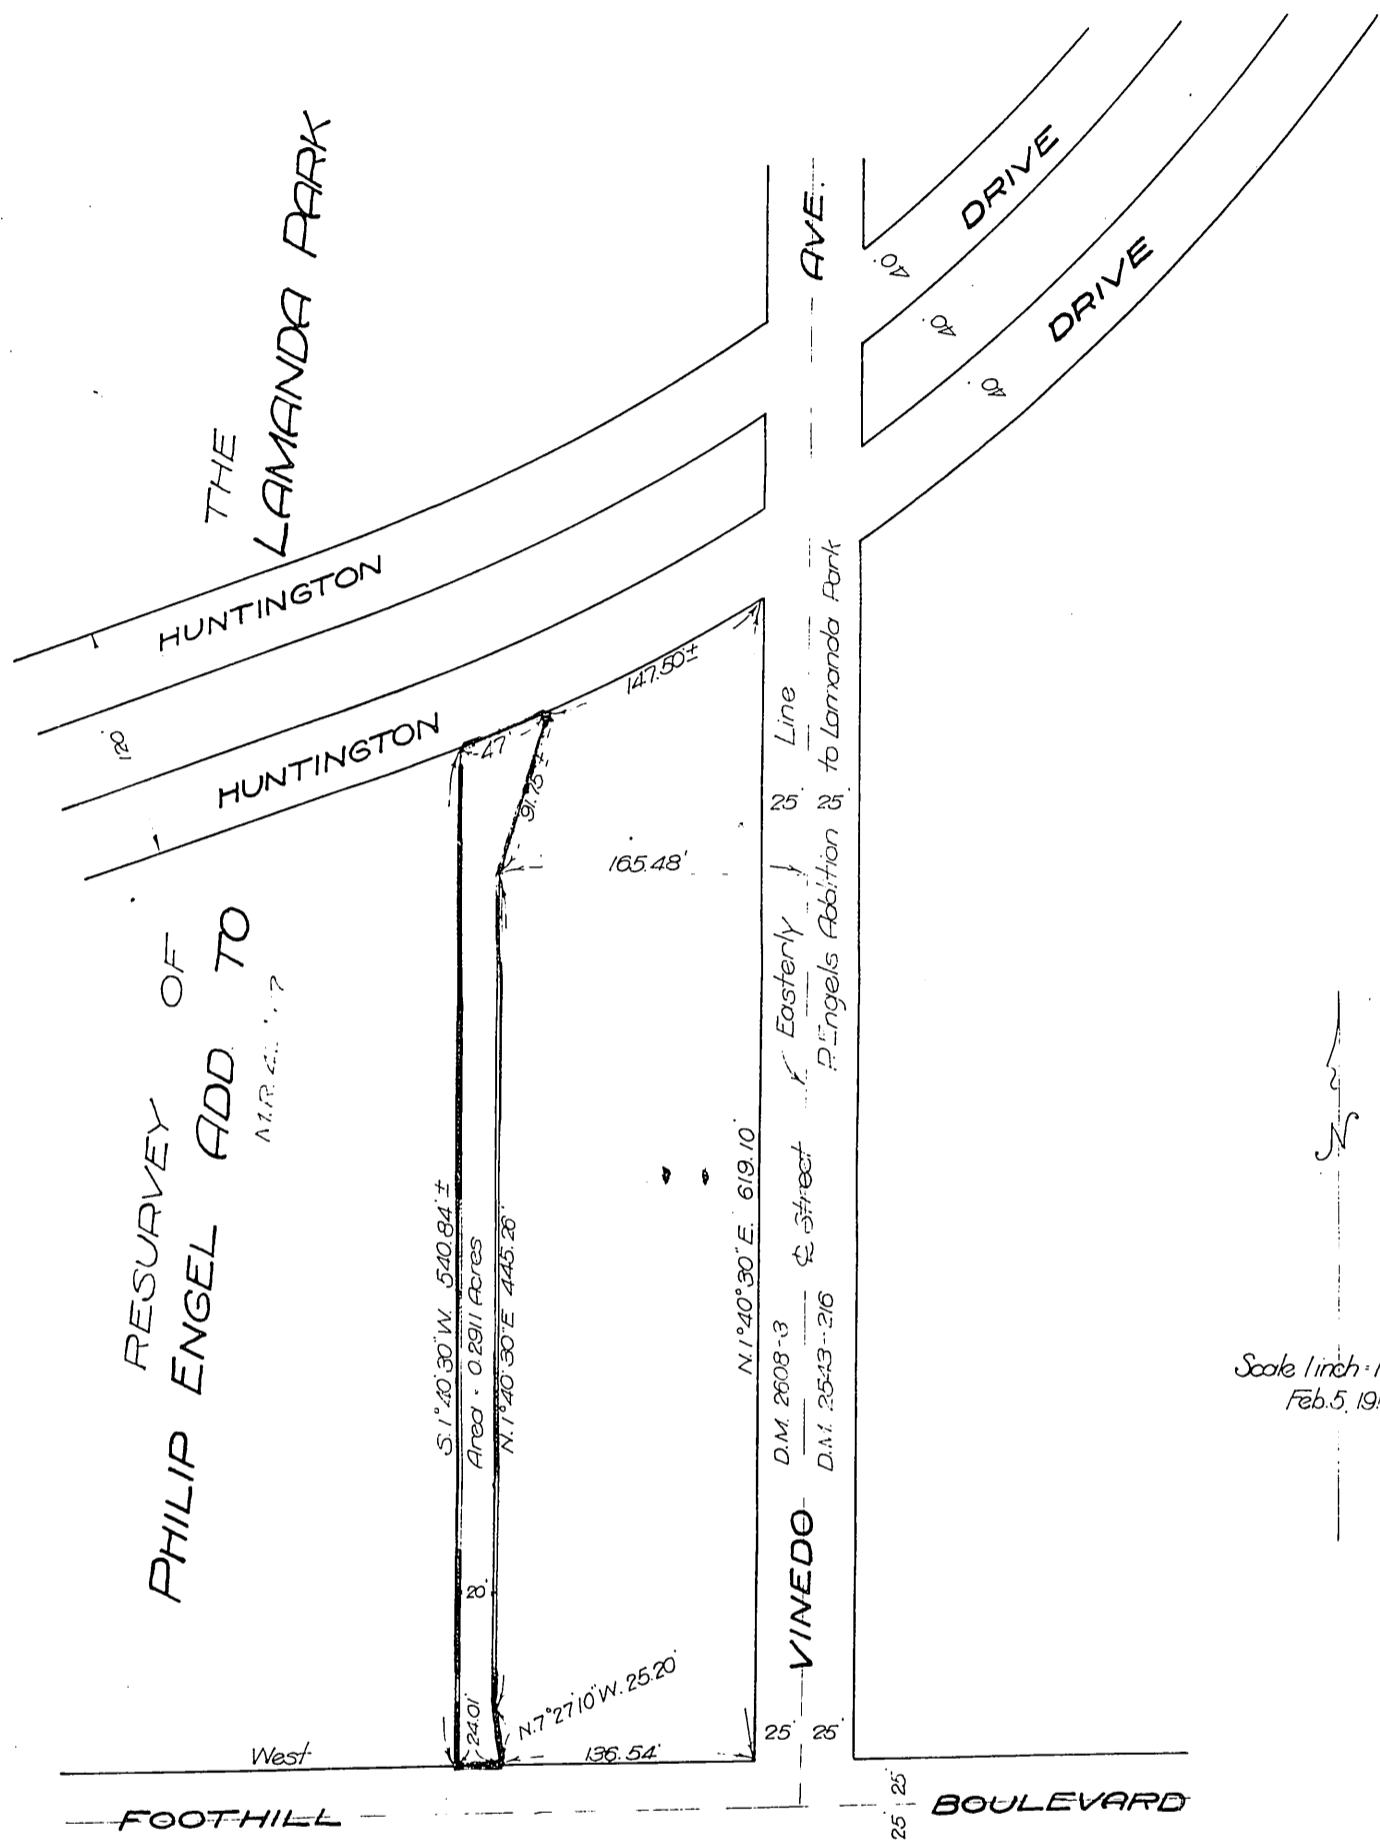

RESURVEY OF  
PHILIP ENGEL ADD. TO  
M.R. 41-17

Scale 1 inch = 100 ft.  
Feb. 5, 1917

125	50	54.06
SHOEMAKERS SUB. OF LOT 1 BLK 5 OF L.J. ROSES SUB. OF LAMANDA PARK		
	M.R. 15-28	

ANNIE ST. 60

127.11	50	J.N. SEARS SUB. OF LOT 2 BLK. 4 OF L.J. ROSES			
		1	2	3	4
		SUB. OF LAMANDA PARK			
		M.R. 15-74			
	50				

Property to be acquired  
Sierra Madre Line  
Revised Mar. 13, 1917.

M.W.K. 291

Recorded Mar. 28, 1917.