

OFFICE OF THE COUNTY SURVEYOR OF THE COUNTY OF LOS ANGELES HIGHWAY DEDICATION MAP LEGEND


COUNTY SURVEYOR'S MAP NO. FIELD BOOK NO. MAP NO. FIELD BOOK NO. INDEX MAP NO. SEARCH MAP NO. FIRST AVE. (1) SECOND AVE. (2) THIRD AVE. (1) FOURTH AVE. (1) FIFTH AVE. (3) CENTRAL AVE. (15)

WORDS AND FIGURES SHOWN QUOTED ON MAP ARE AS DESCRIBED IN THE CONVEYANCE. FIGURES SHOWN IN PARENTHESES ON MAP ARE TAKEN FROM PREVIOUS RECORDS OR ARE CALCULATED THEREFROM. LAND INCLUDED IN CONVEYANCE SHOWN IN COLORED TINT. DEDICATION STATUS SCALE INDICATES RELATIVE IMPORTANCE OF GRANTEE'S INTERESTS IN EACH PARCEL.


POSTING CHECKED table with columns for H. D. MAP BOOK, SEARCH MAP, TRACTS, C.S.M., D., ASSESSOR'S BOOK, C. S. INDEX MAP.

Main table with columns: LINE NO., PARCEL NO., OFFICIAL RECORDS (CERTIFICATE NO., BOOK, PAGE), DATE RECORDED, 'D' BOOK, DATE OF CONVEYANCE, NATURE OF CONVEYANCE, PURPOSE, NAME, GRANTOR, GRANTEE, DEDICATION STATUS SCALE (1-10), and a grid for posting checks.

OFFICE OF THE
COUNTY SURVEYOR
OF THE COUNTY OF LOS ANGELES
HIGHWAY DEDICATION MAP

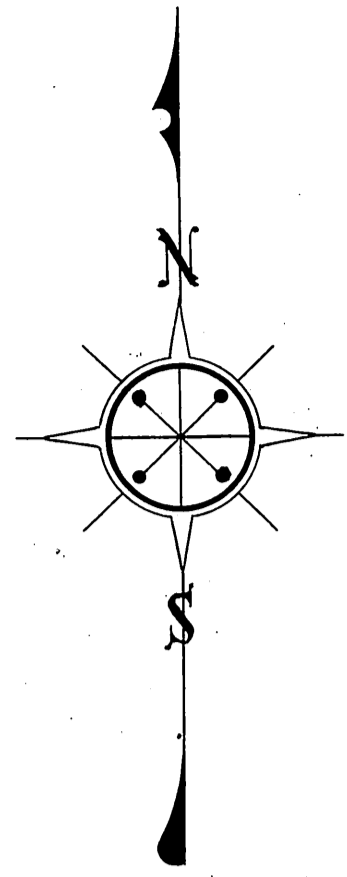

SCALE: 1" = 100'

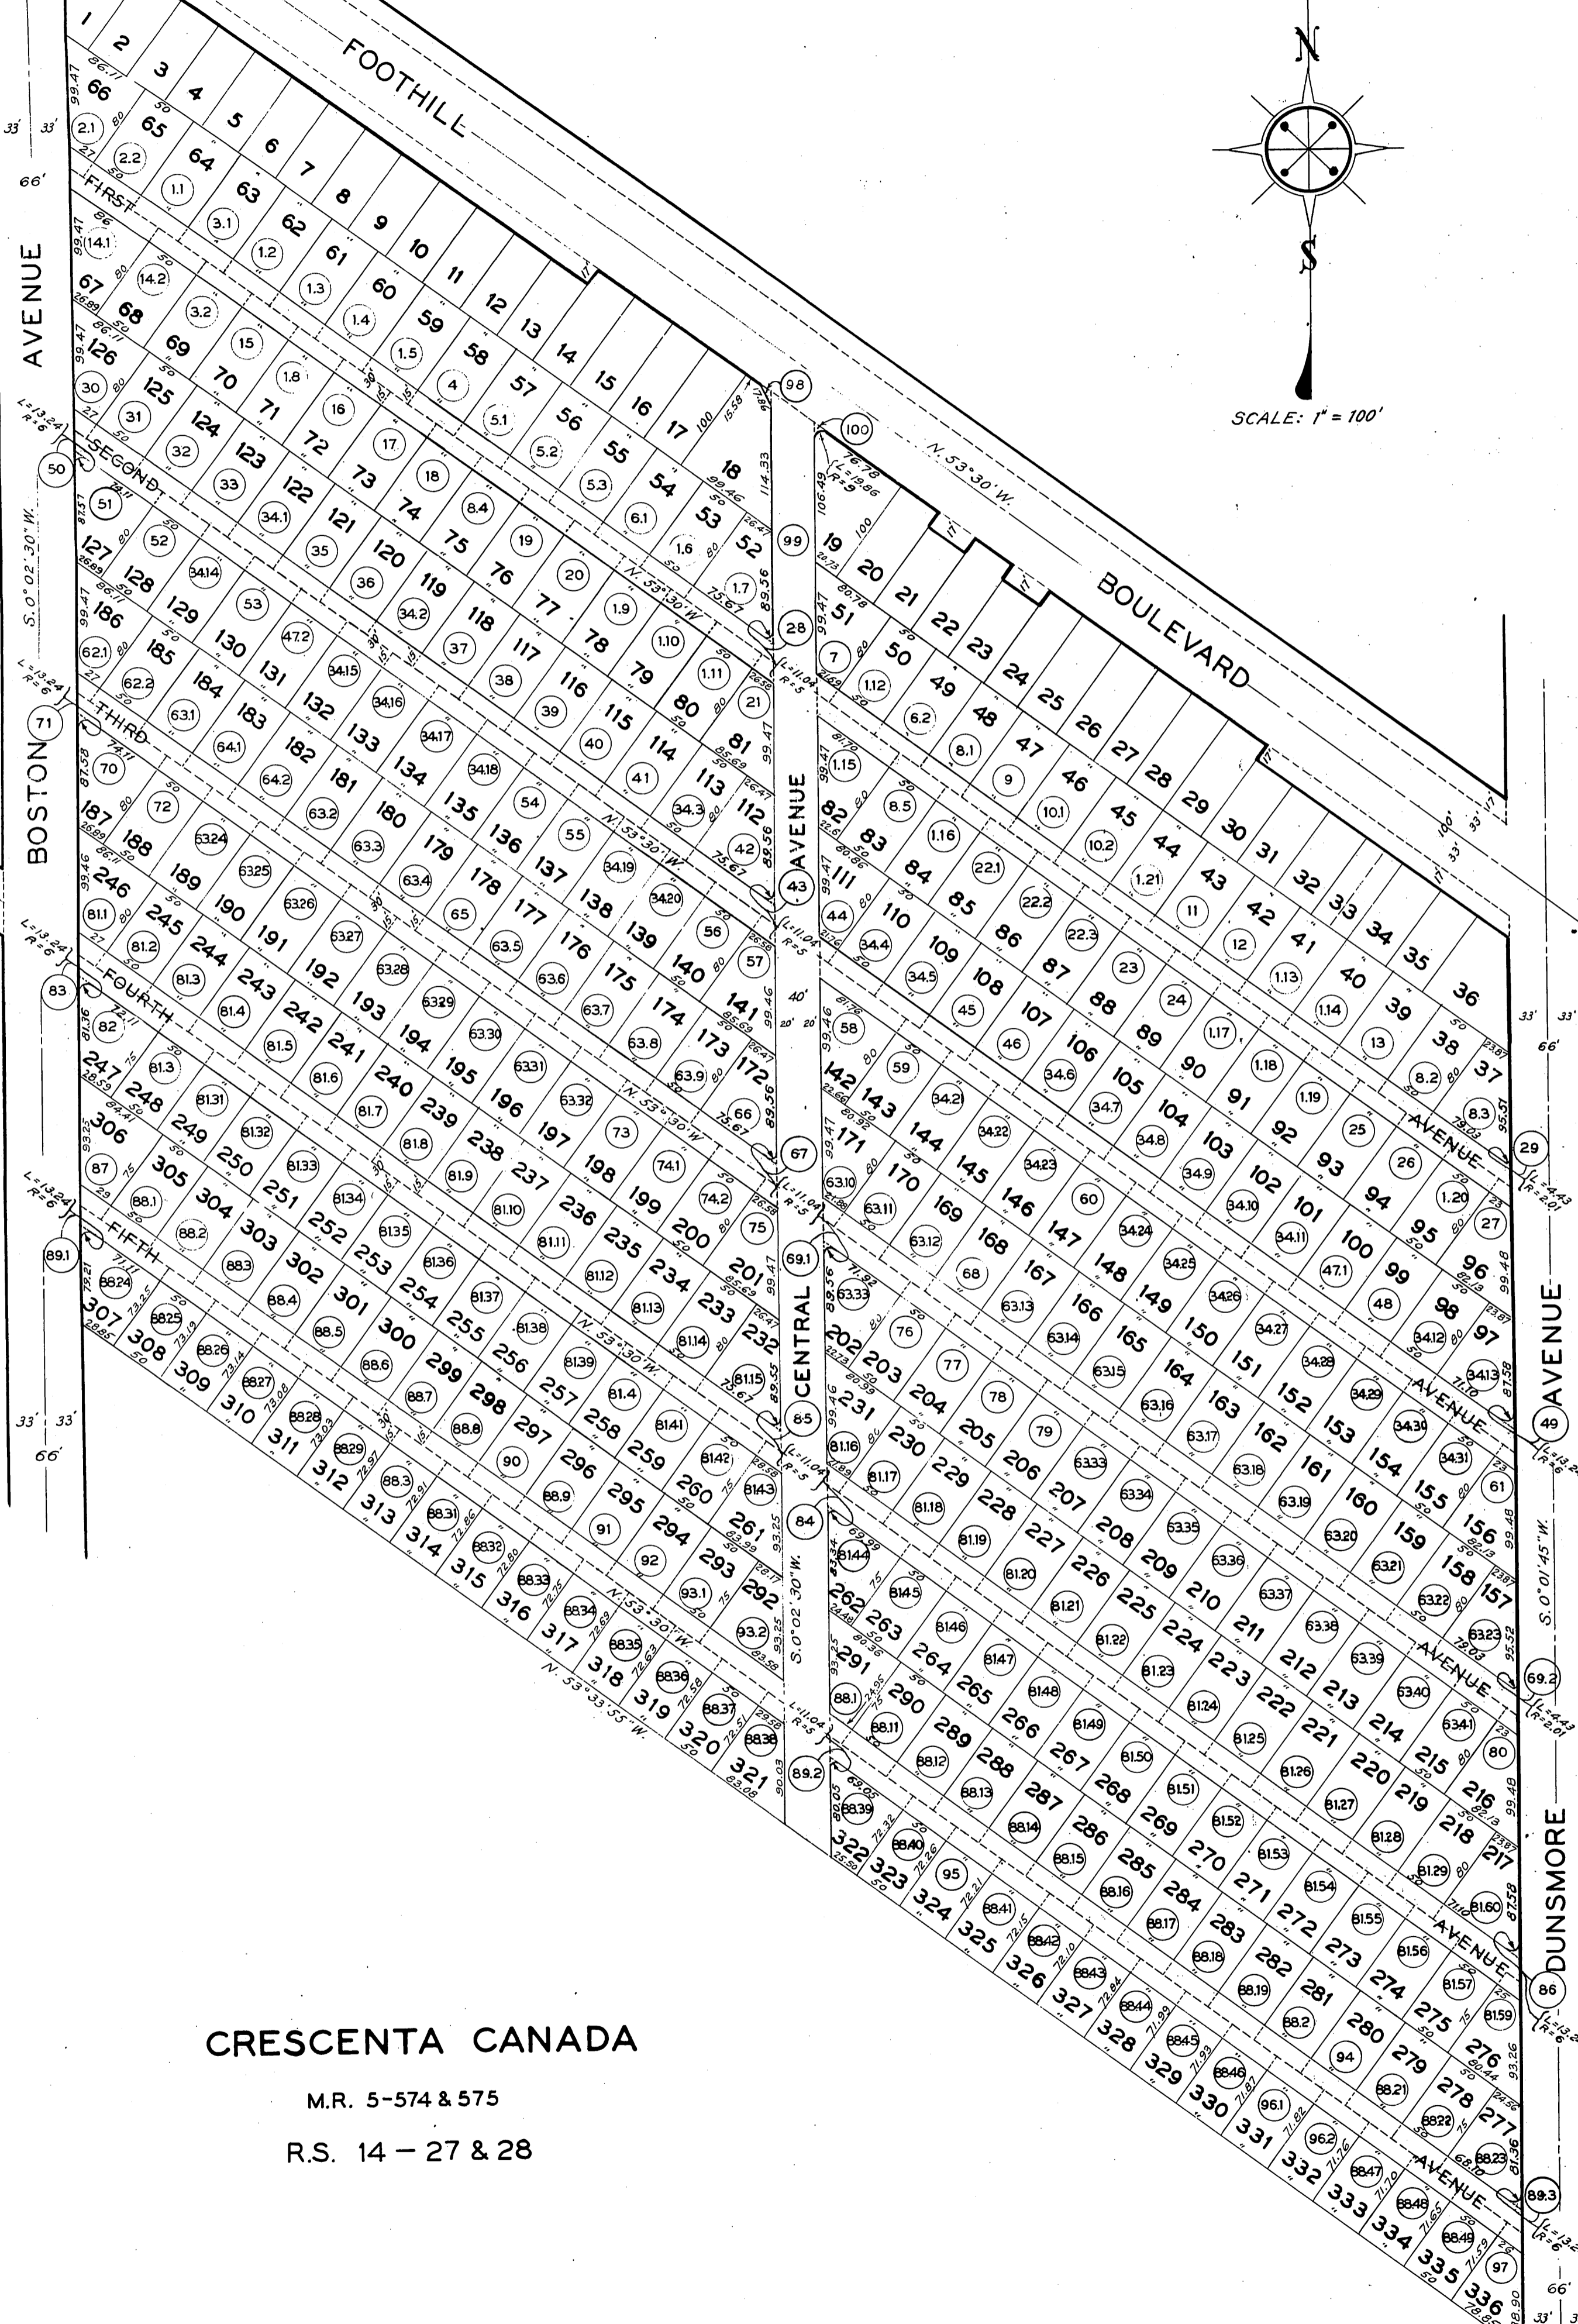

CRESCENTA CANADA

M.R. 5-574 & 575

R.S. 14 - 27 & 28

DRAWN BY:	L.S.MERRIAM	1-19-39
COMPILED BY:	L.S.MERRIAM	1-19-39
CHECKED BY:	B.J.REYNOLDS	4-39

H:19

H 19-2