

8

OFFICE OF THE COUNTY SURVEYOR OF THE COUNTY OF LOS ANGELES HIGHWAY DEDICATION MAP

LEGEND

COUNTY SURVEYOR'S MAP NO. 8859-1 FIELD BOOK NO. CLERK'S FILED MAP NO. 1639 FIELD BOOK NO. INDEX MAP NO. 7(E2) SEARCH MAP NO. FIRST STREET (C)

PUBLIC TITLE COMPLETE FEE SUBORDINATED (title incomplete) HIGHWAY VACATIONS INCIDENTAL EASEMENTS


WORDS AND FIGURES SHOWN QUOTED ON MAP ARE AS DESCRIBED IN CONVEYANCE. FIGURES SHOWN IN PARENTHESES ON MAP ARE FROM PREVIOUS RECORDS OR ARE CALCULATED THEREFROM. PROPERTY IN CONVEYANCE SHOWN IN COLORED TINT. DEDICATION STATUS SCALE INDICATES RELATIVE IMPORTANCE OF GRANTEE'S INTERESTS IN EACH

Table with columns for DEDICATION STATUS SCALE (PARTICULAR ESTATES, TRUST DEEDS, MORTGAGES, JUDGMENTS, EASEMENTS, LEASES, PURCHASE CONTRACTS) and POSTING CHECKED (SEARCH MAP, TRACTS, C.S.M., ASSESSOR'S BOOK, C.S. INDEX MAP).

Main table with columns: LINE NO., PARCEL NO., OFFICIAL RECORDS (CERTIFICATE NO., DOC. NO., PAGE), DATE RECORDED, C.S. CONVEYANCE (BOOK, PAGE), DATE OF CONVEYANCE, NATURE OF CONVEYANCE, PURPOSE, NAME, CONSIDERATION, CONDITIONS, GRANTEE, GRANTORS.

123 B 233

OFFICE OF THE  
COUNTY SURVEYOR  
OF THE COUNTY OF LOS ANGELES  
HIGHWAY DEDICATION MAP

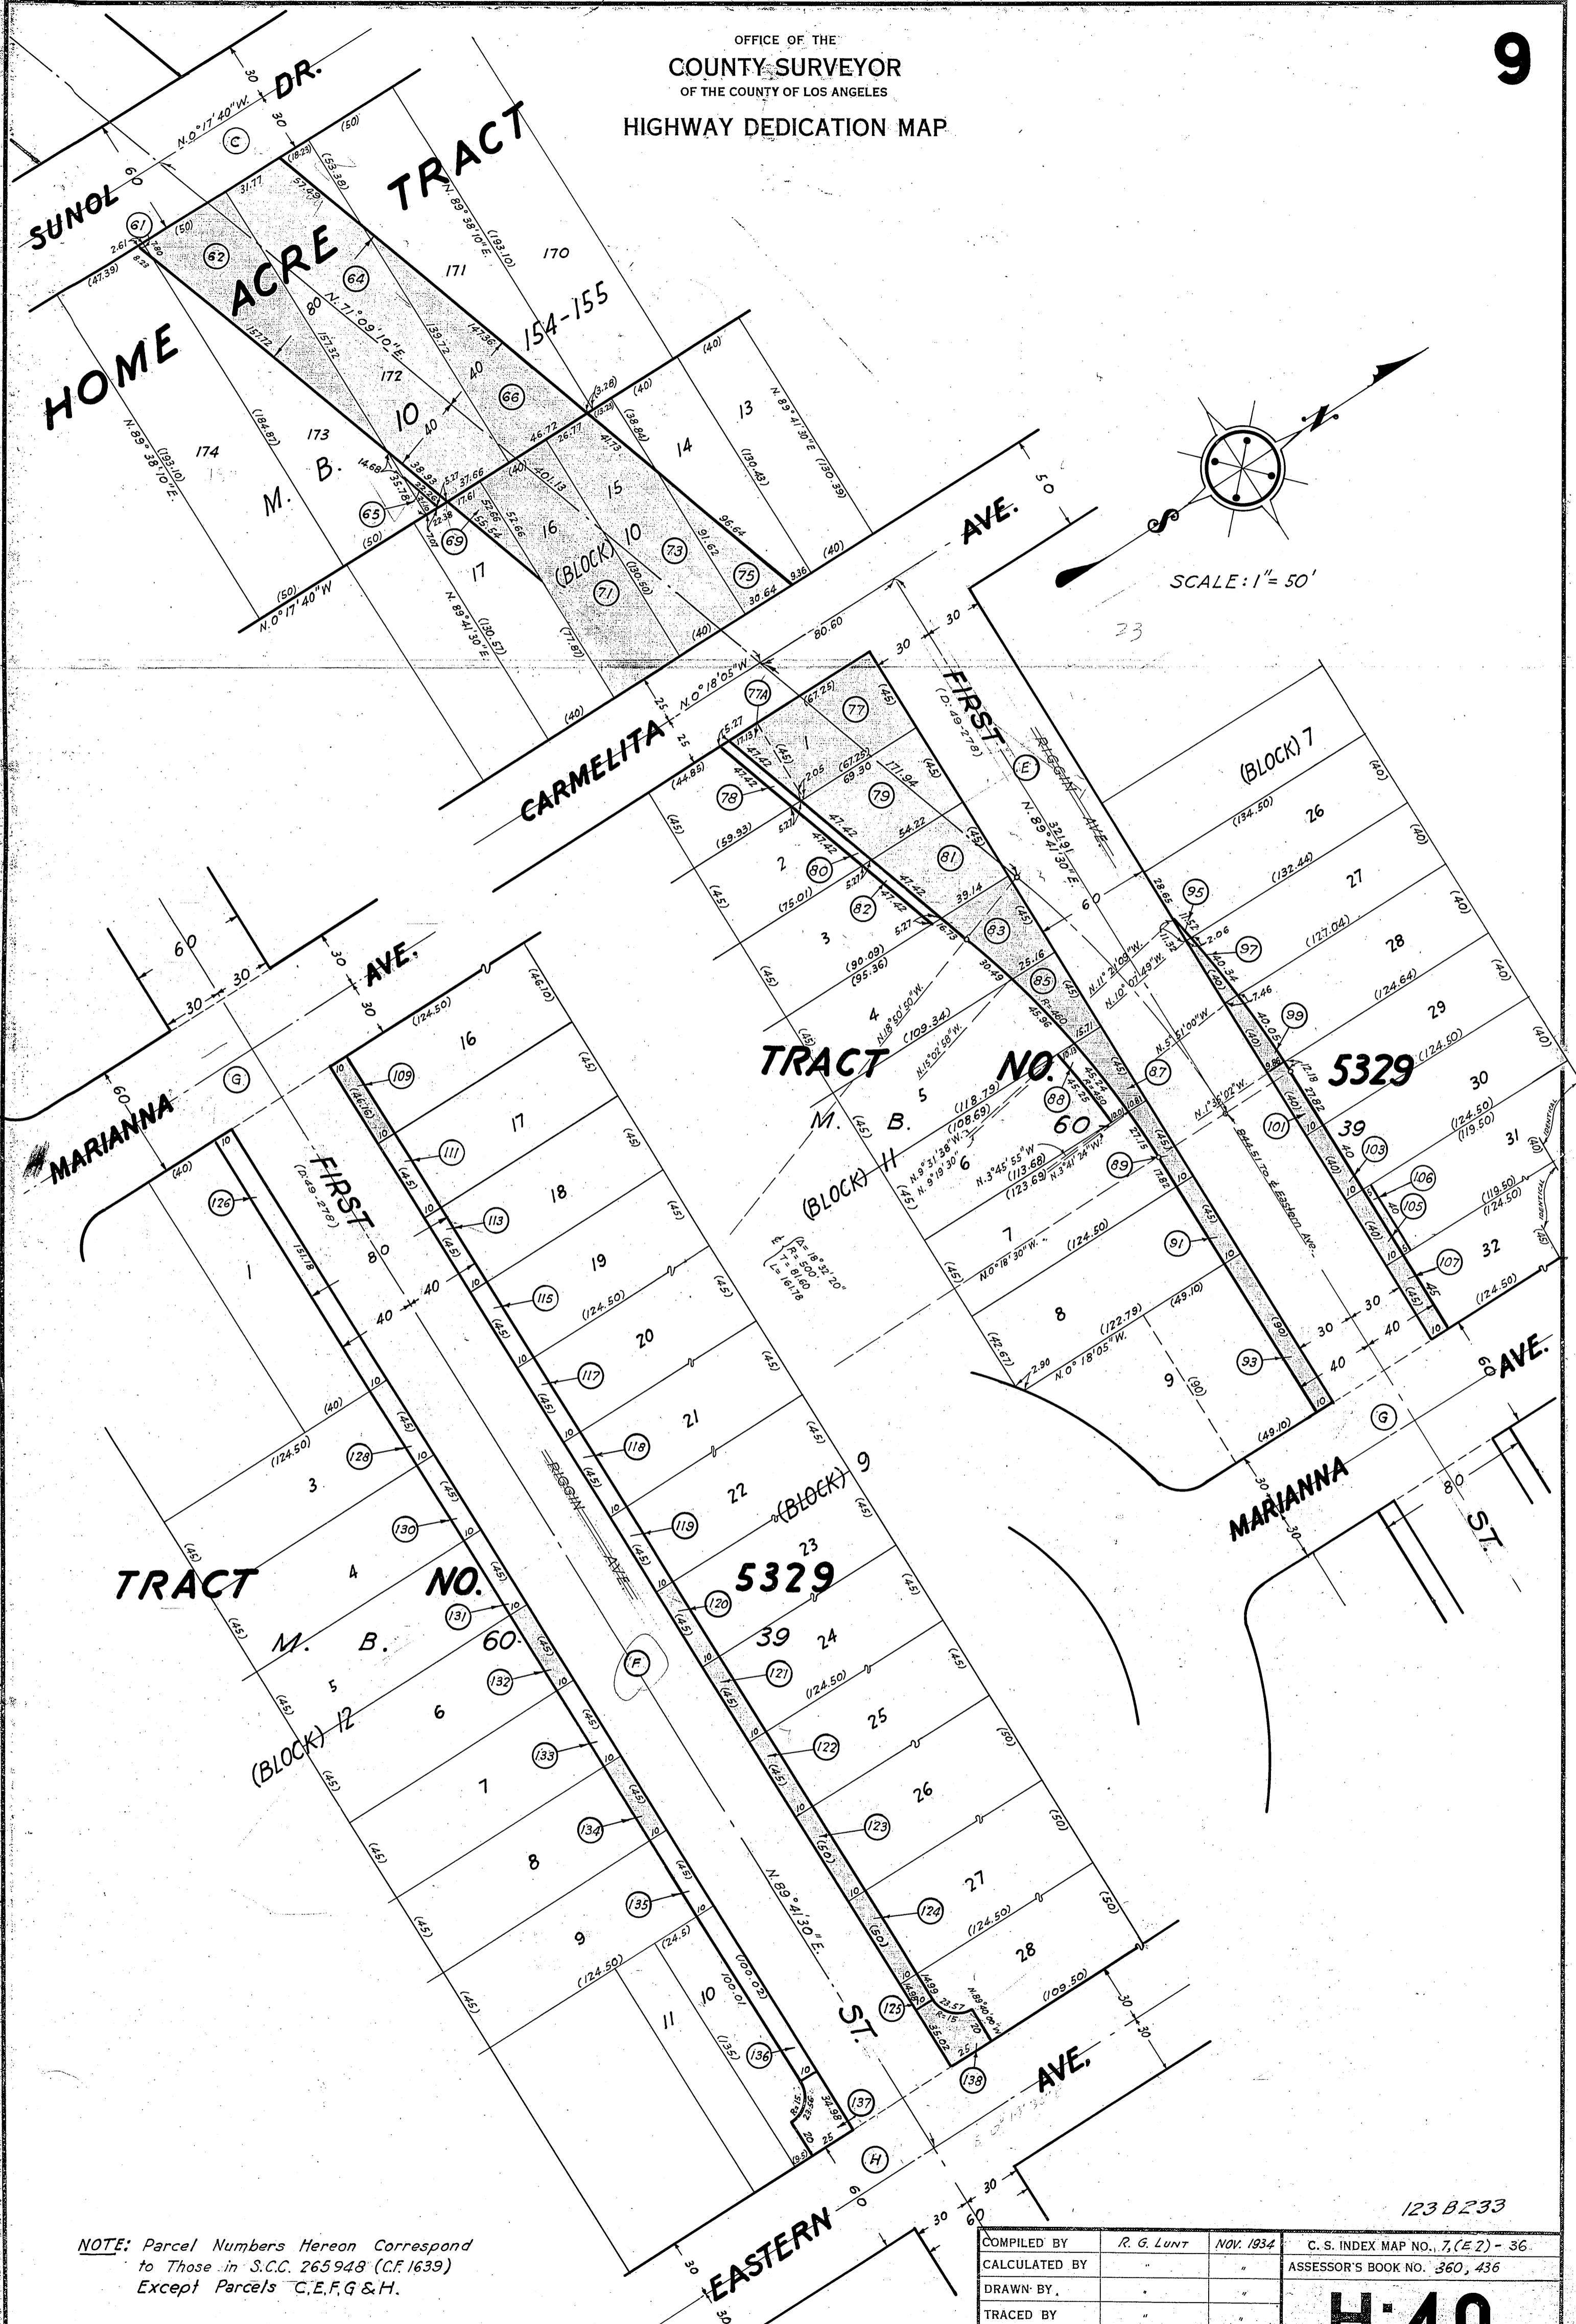

SCALE: 1" = 50'

NOTE: Parcel Numbers Hereon Correspond  
to Those in S.C.C. 265948 (C.F. 1639)  
Except Parcels C, E, F, G & H.

COMPILED BY	R. G. LUNT	NOV. 1934	C. S. INDEX MAP NO., 7, (E 2) - 36.
CALCULATED BY	"	"	ASSESSOR'S BOOK NO. 360, 436
DRAWN BY	"	"	
TRACED BY	"	"	
CHECKED BY	C. H. HUGHES	"	

**H:40**