

OFFICE OF THE COUNTY SURVEYOR OF THE COUNTY OF LOS ANGELES

HIGHWAY DEDICATION MAP

LEGEND



COUNTY SURVEYOR'S MAP NO. 8877 FIELD BOOK NO. 76-66-116 C.F. MAP NO. 1872 INDEX MAP NO. 44, (C.5) SEARCH MAP NO. ENCINITA AVE. 1

WORDS AND FIGURES SHOWN QUOTED ON MAP ARE AS DESCRIBED IN THE CONVEYANCE. FIGURES SHOWN IN PARENTHESES ON MAP ARE TAKEN FROM PREVIOUS RECORDS OR ARE CALCULATED THEREFROM. LAND INCLUDED IN CONVEYANCE SHOWN IN COLORED TINT. DEDICATION STATUS SCALE INDICATES RELATIVE IMPORTANCE OF GRANTEES' INTERESTS IN EACH PARCEL.

POSTING CHECKED H. D. MAP BOOK SEARCH MAP TRACTS. C.S.M. "D" ASSESSOR'S BOOK C. S. INDEX MAP

Table with columns: LINE NO., PARCEL NO., OFFICIAL RECORDS, DATE RECORDED, "D" BOOK PAGE, DATE OF CONVEYANCE, NATURE OF CONVEYANCE, PURPOSE, NAME, CONSIDERATION, CONDITIONS, GRANTEE, GRANTORS, DEDICATION STATUS SCALE, and various tracking columns for posting and checking.

OFFICE OF THE
 COUNTY SURVEYOR
 OF THE COUNTY OF LOS ANGELES
 HIGHWAY DEDICATION MAP

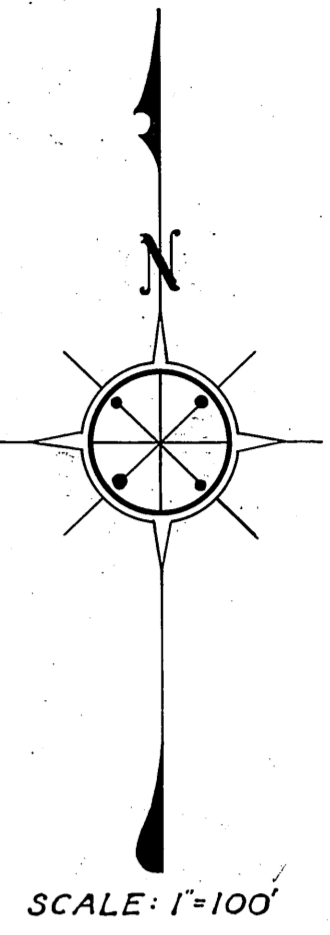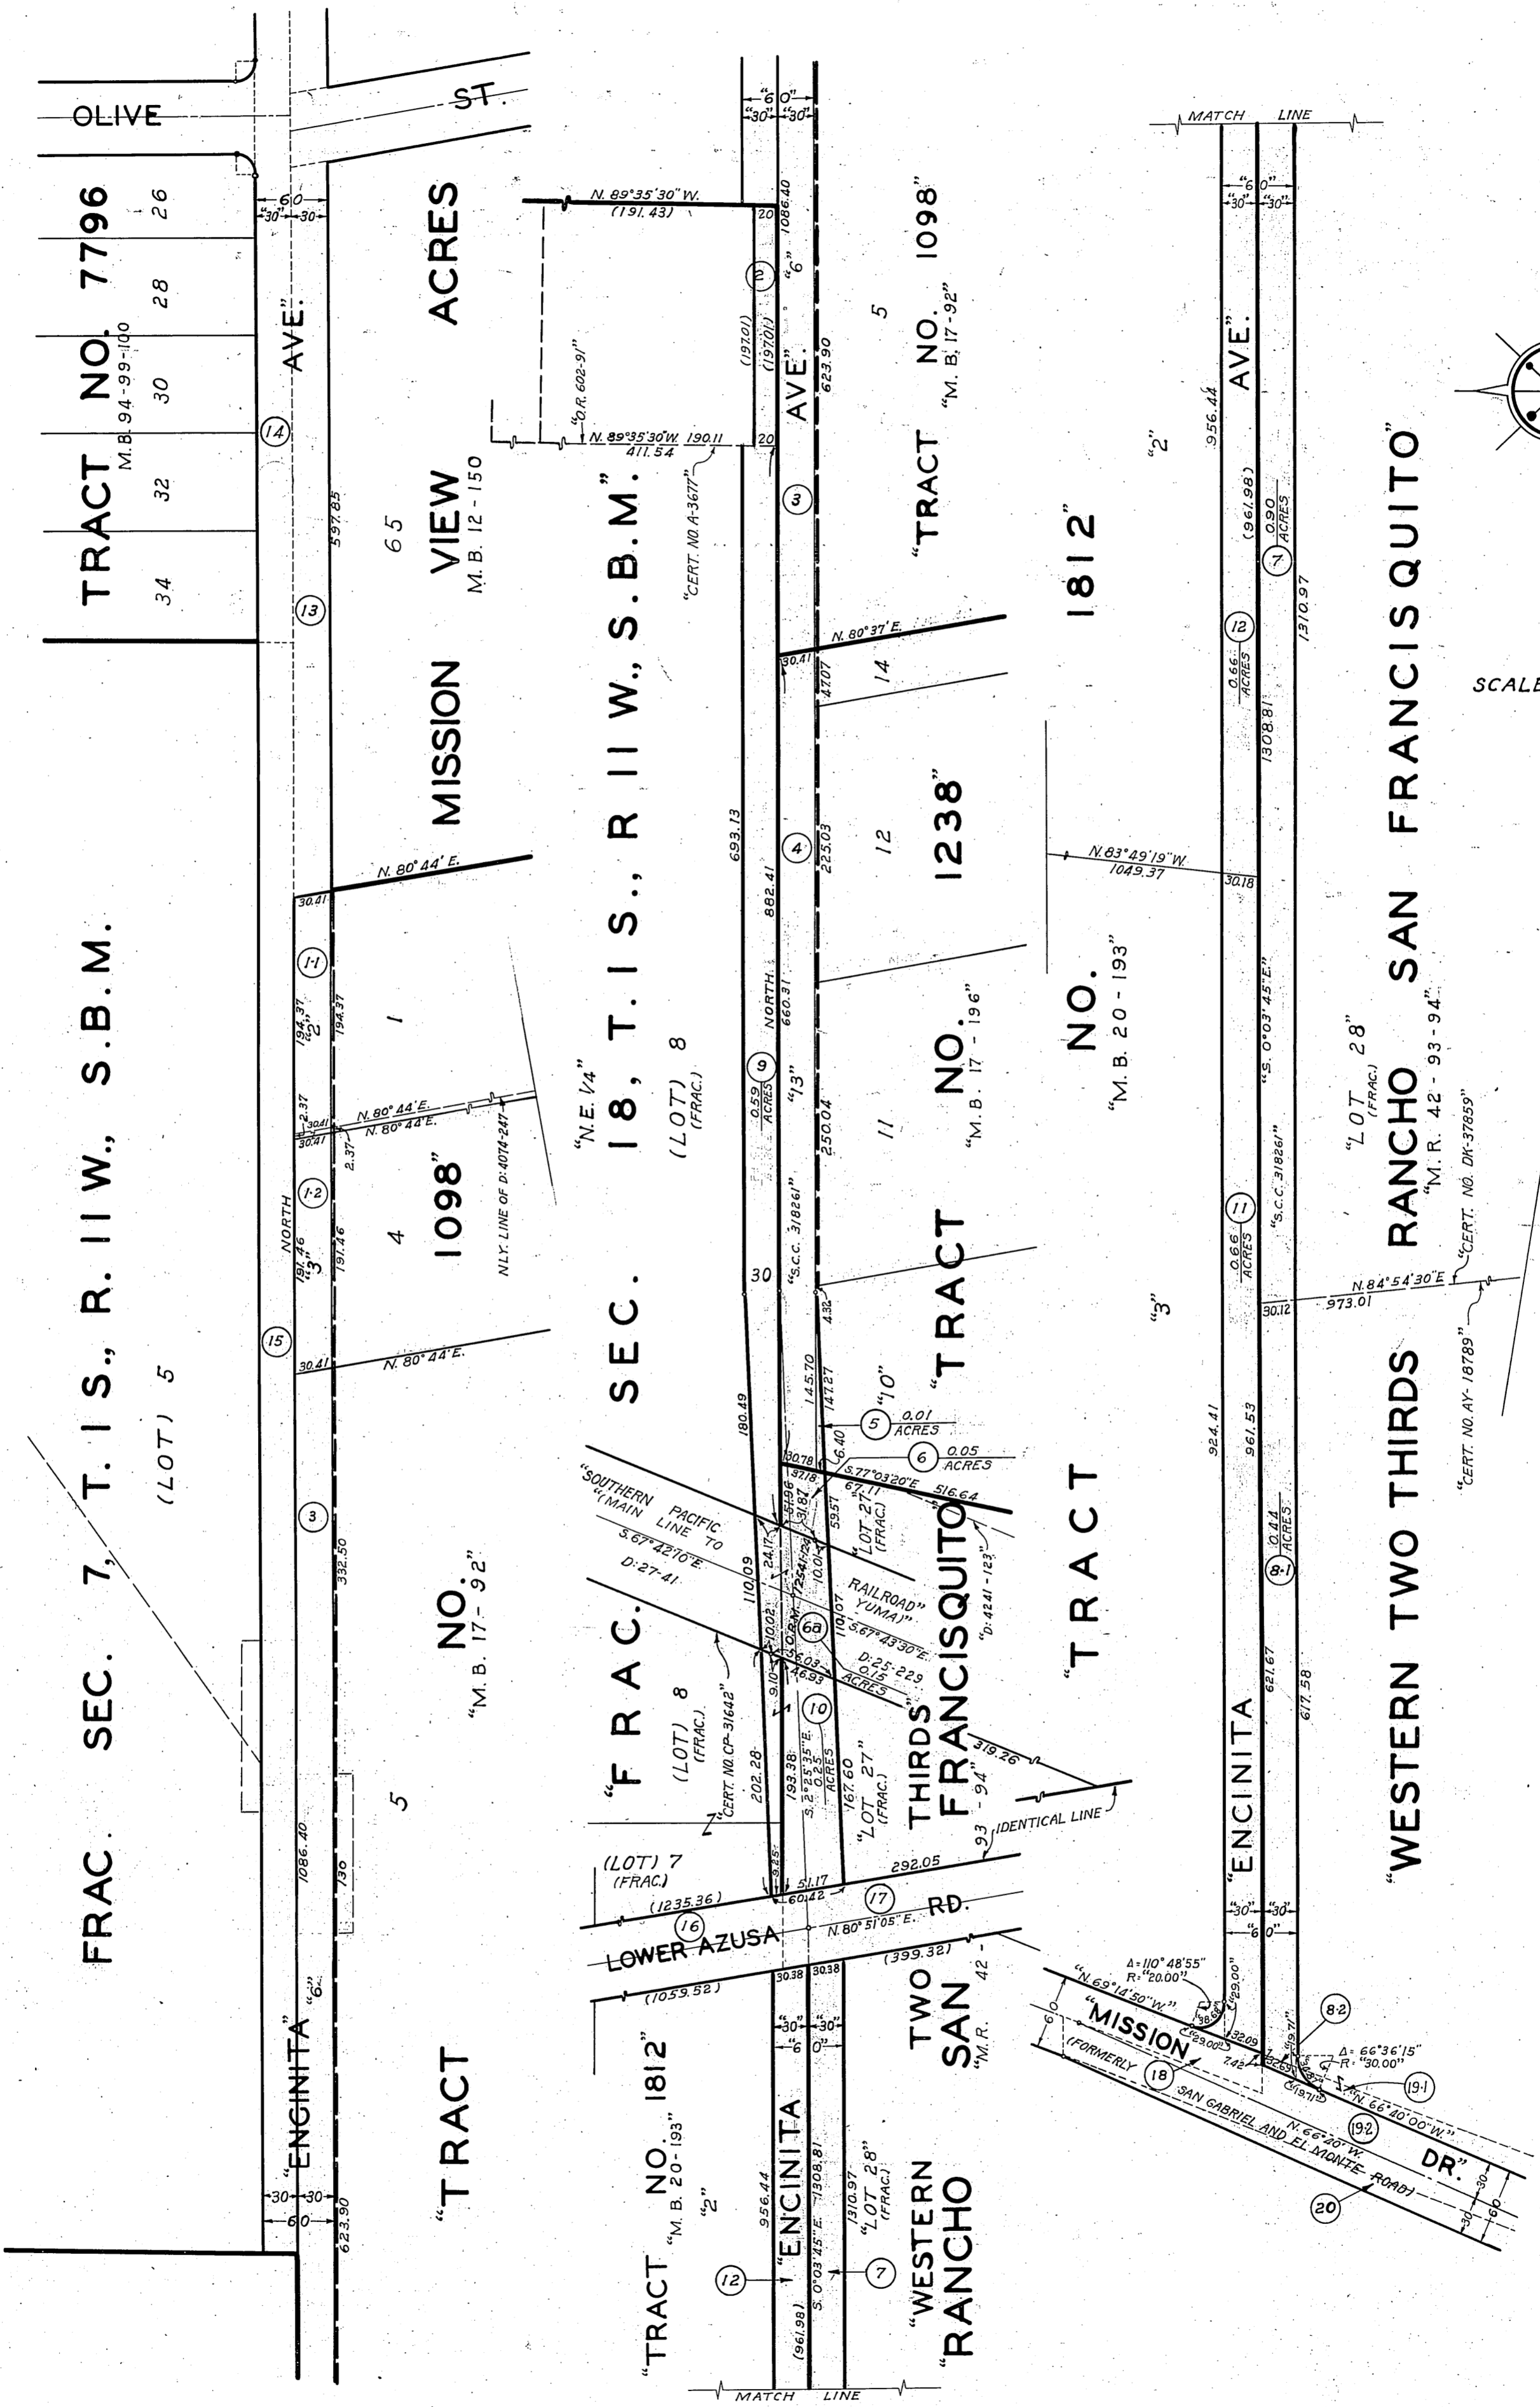

COMPILED BY	H.W. Card	Nov. '33	C. S. INDEX, MAP NO. 44, (C5)
CALCULATED BY	H.W. Card	Nov. '33	ASSESSOR'S BOOK NO. 301, 430, 727
DRAWN BY	H.W. Card	Nov. '33	
TRACED BY	"	Dec. '33	
CHECKED BY	R. G. LUNT, C. H. HUGHES	Dec. '33	

H:41