


OFFICE OF THE
 COUNTY SURVEYOR
 OF THE COUNTY OF LOS ANGELES
 HIGHWAY DEDICATION MAP

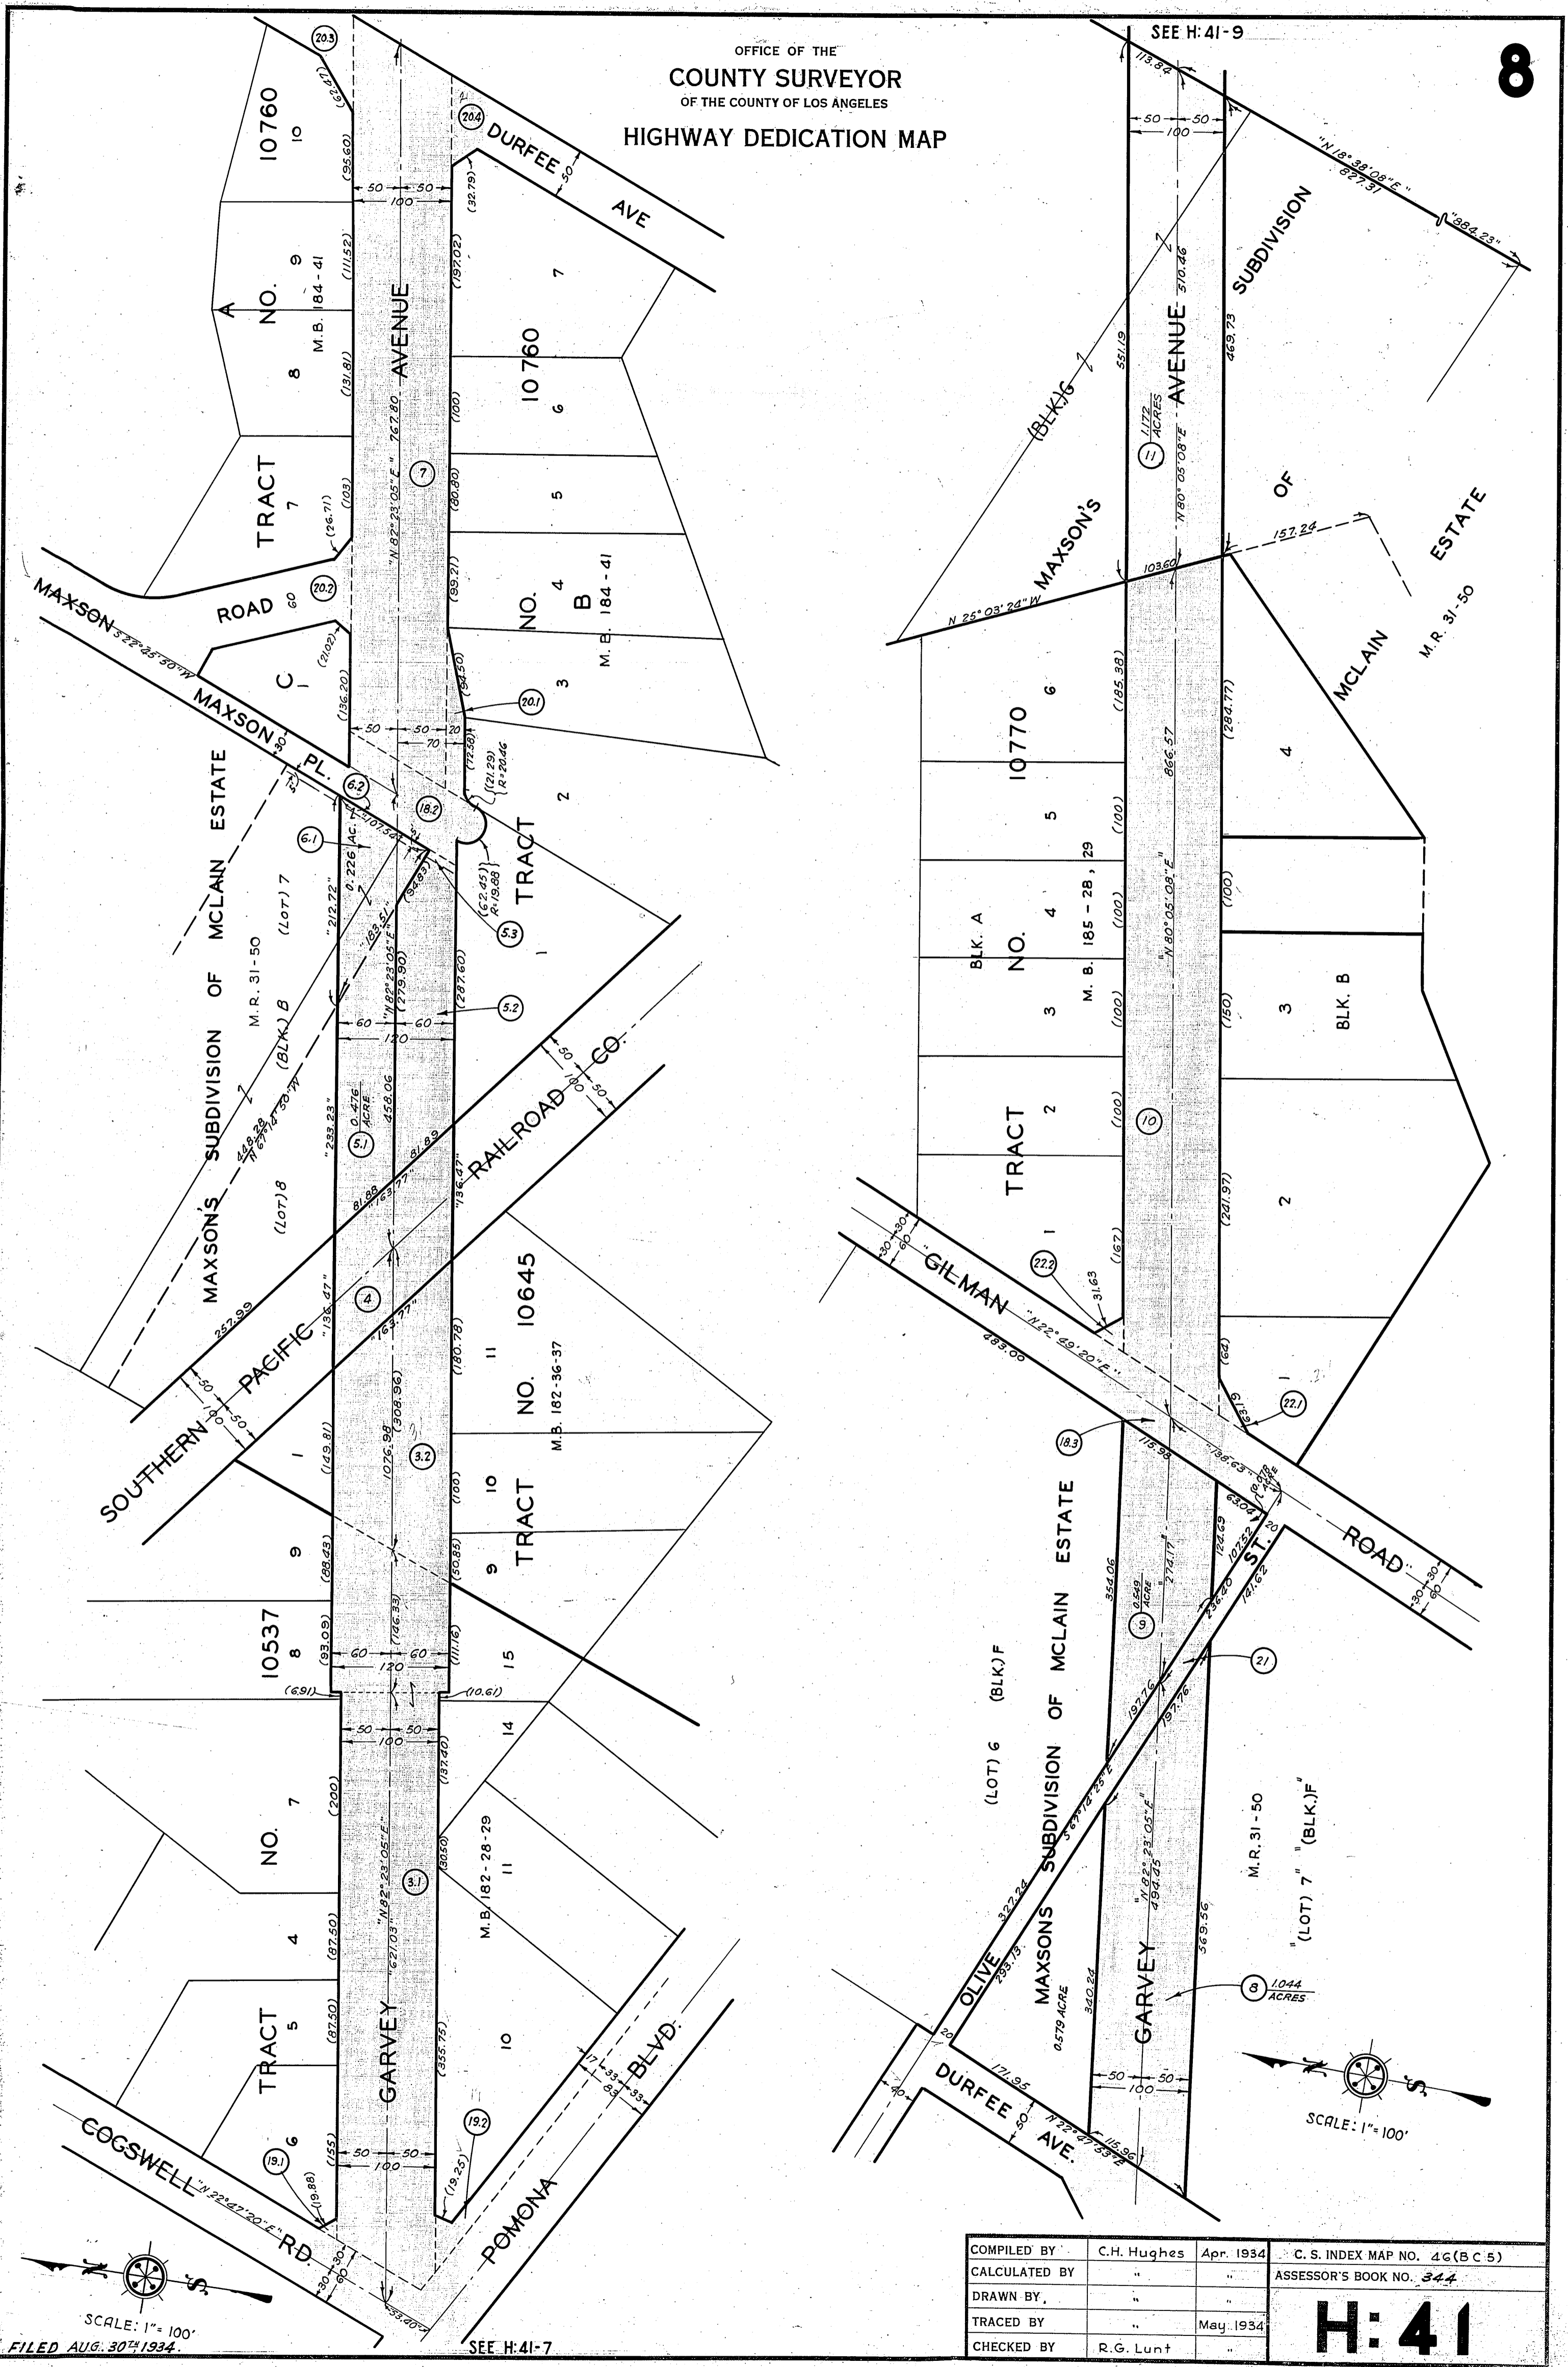

SEE H:41-9


SEE H:41-7

SCALE: 1" = 100'
 FILED AUG. 30TH 1934.

COMPILED BY	C.H. Hughes	Apr. 1934	C. S. INDEX MAP NO. 46(B.C.5)
CALCULATED BY	"	"	ASSESSOR'S BOOK NO. 344
DRAWN BY	"	"	
TRACED BY	"	May, 1934	
CHECKED BY	R.G. Lunt	"	

H:41

OFFICE OF THE
 COUNTY SURVEYOR
 OF THE COUNTY OF LOS ANGELES
 HIGHWAY DEDICATION MAP

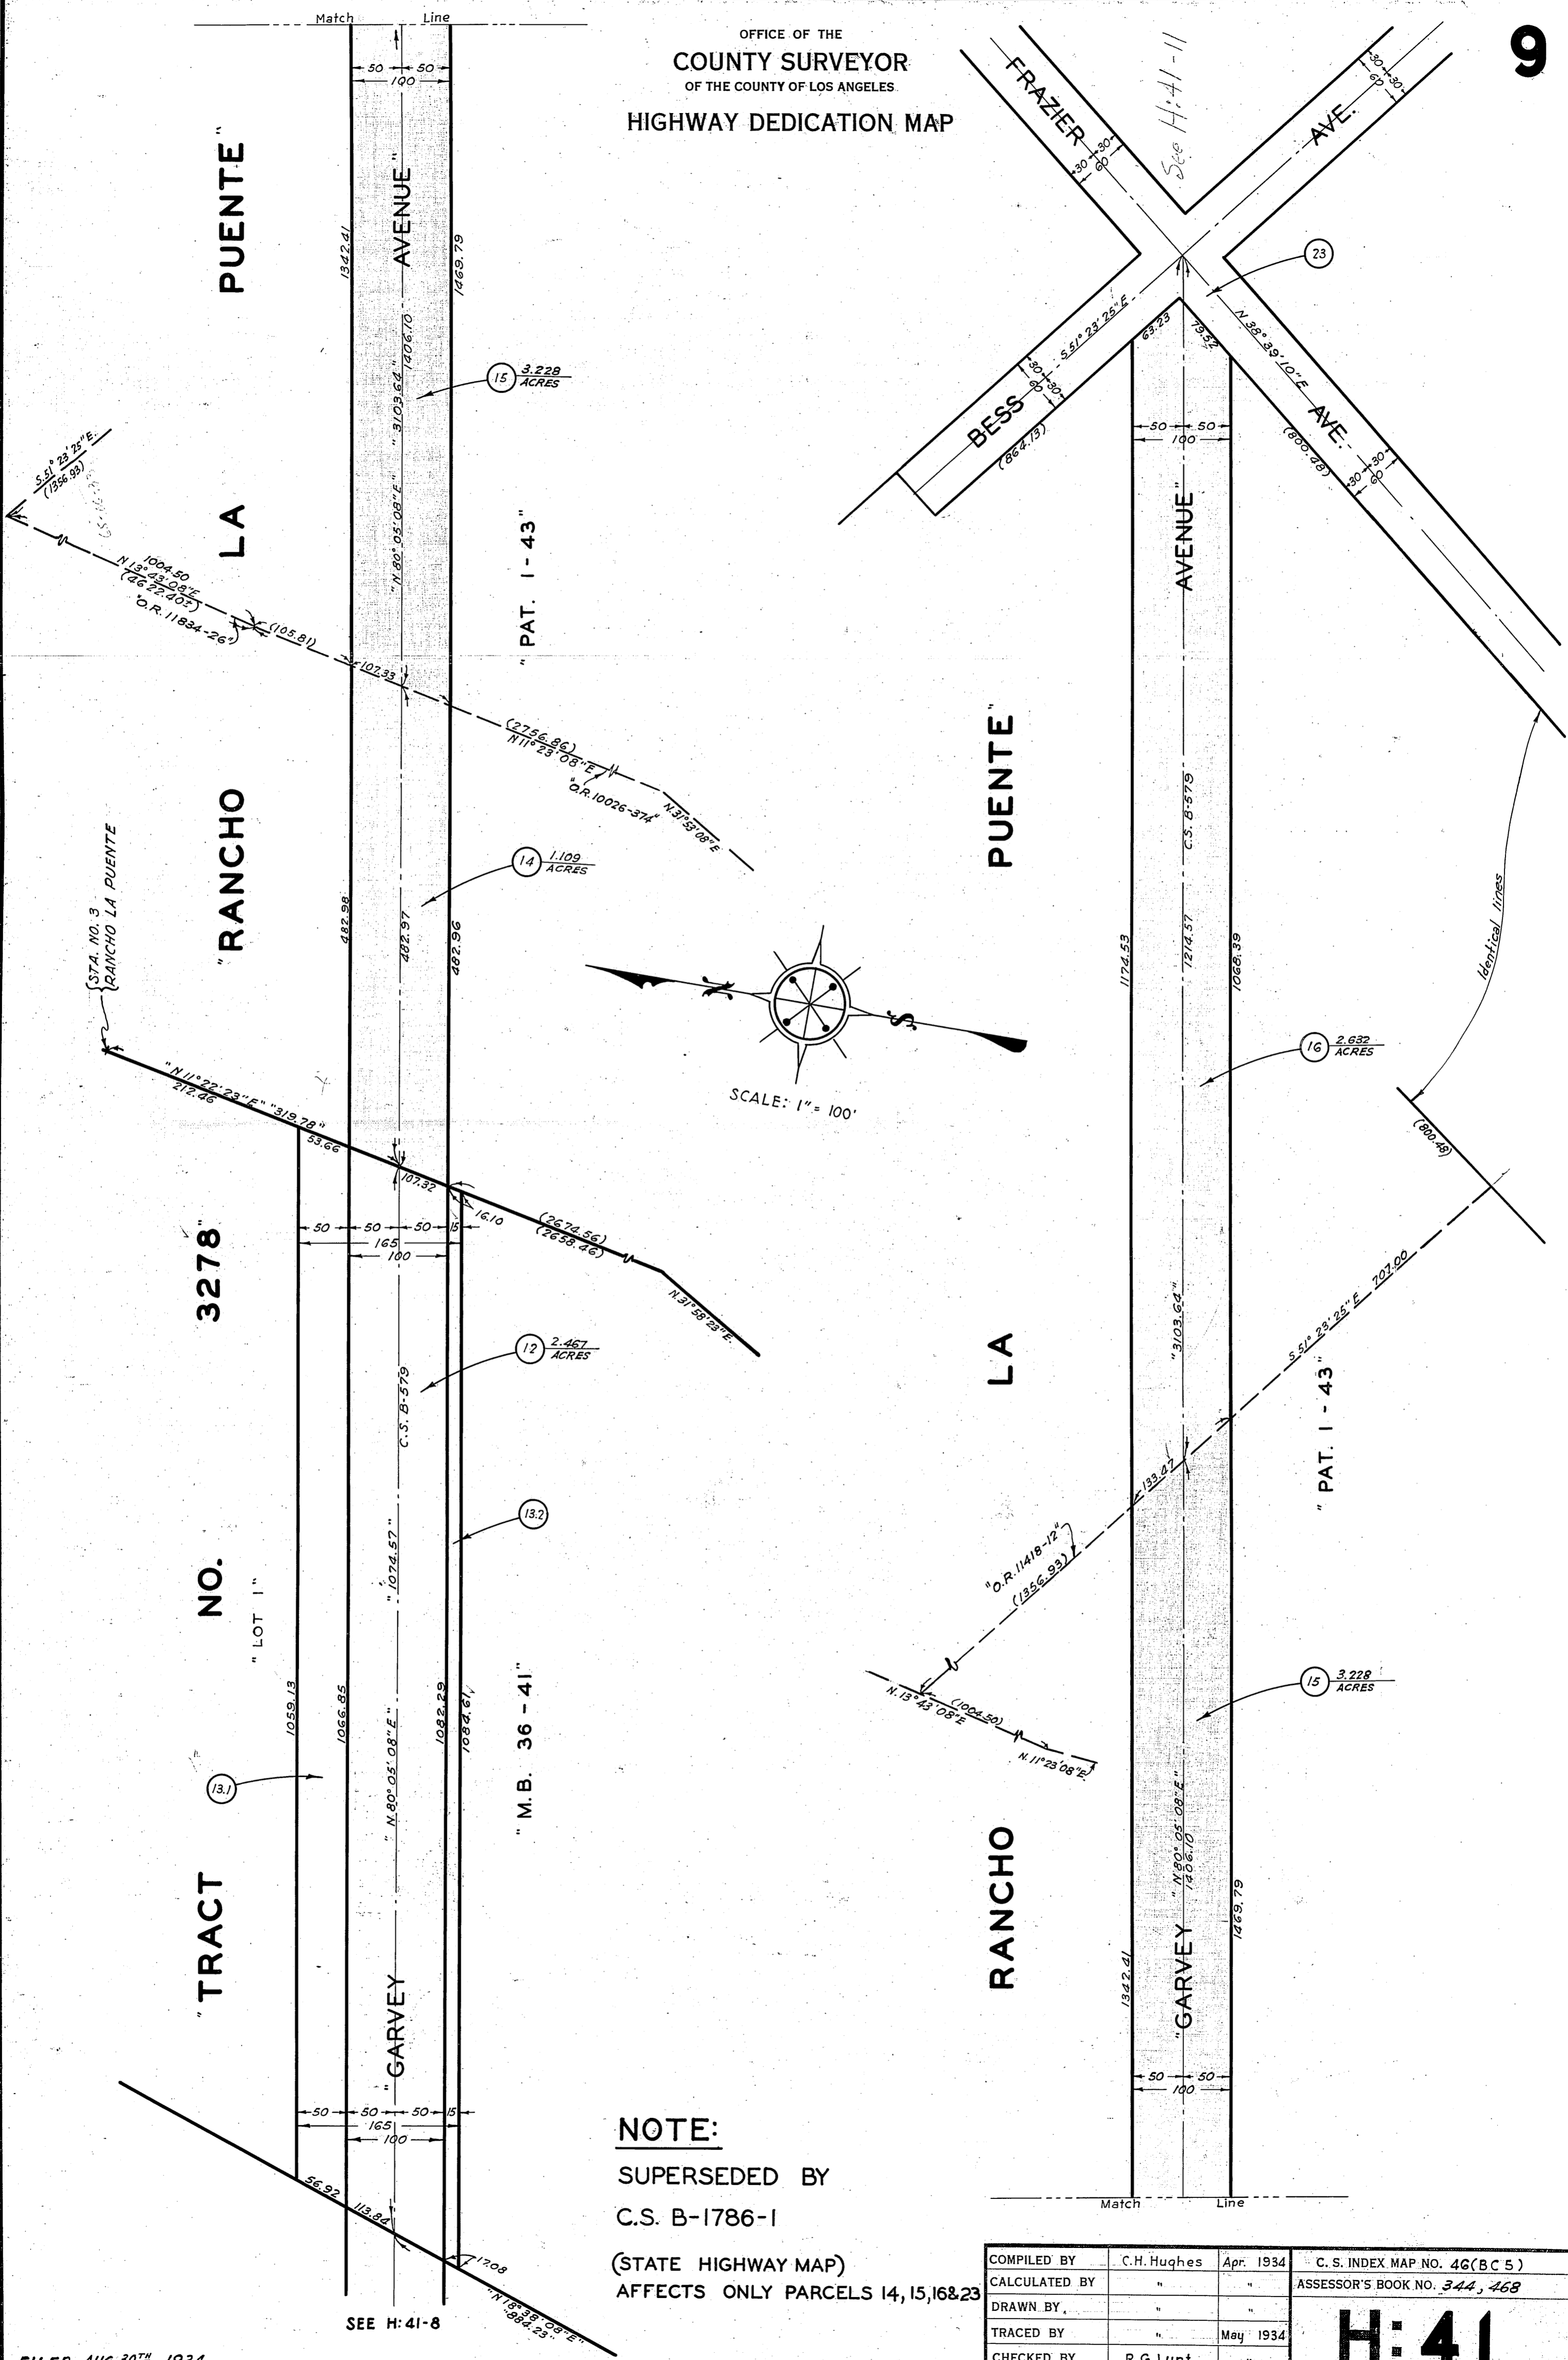

NOTE:
 SUPERSEDED BY
 C.S. B-1786-1
 (STATE HIGHWAY MAP)
 AFFECTS ONLY PARCELS 14, 15, 16 & 23

COMPILED BY	C.H. Hughes	Apr. 1934	C. S. INDEX MAP NO. 46 (BC 5)
CALCULATED BY	"	"	ASSESSOR'S BOOK NO. 344, 468
DRAWN BY	"	"	H:41
TRACED BY	"	May 1934	
CHECKED BY	R.G. Lunt	"	