

OFFICE OF THE COUNTY SURVEYOR OF THE COUNTY OF LOS ANGELES HIGHWAY DEDICATION MAP

LEGEND

COUNTY SURVEYOR'S MAP NO. 8 519-2 MAP NO. INDEX MAP NO. 46(C.D.5) SEARCH MAP NO.

FIELD BOOK NO. FIELD BOOK NO.

PUBLIC TITLE COMPLETE FEE SUBORDINATED (Title incomplete) HIGHWAY VACATIONS INCIDENTAL EASEMENTS





WORDS AND FIGURES SHOWN QUOTED ON MAP ARE AS DESCRIBED IN THE CONVEYANCE. FIGURES SHOWN IN PARENTHESES ON MAP ARE TAKEN FROM PREVIOUS RECORDS OR ARE CALCULATED THEREFROM. LAND INCLUDED IN CONVEYANCE SHOWN IN COLORED TINT. DEDICATION STATUS SCALE INDICATES RELATIVE IMPORTANCE OF GRANTEE'S INTERESTS IN EACH PARCEL.

POSTING CHECKED table with columns for H. D. MAP BOOK, SEARCH MAP, TRACTS, C.S.M., D., ASSESSOR'S BOOK, C. S. INDEX MAP.

Main table with columns: LINE NO., PARCEL NO., OFFICIAL RECORDS, DATE RECORDED, 'D' BOOK PAGE, DATE OF CONVEYANCE, NATURE OF CONVEYANCE, PURPOSE, NAME, CONSIDERATION, CONDITIONS, GRANTEE, GRANTORS, DEDICATION STATUS SCALE (1-10), and various tracking columns.

OFFICE OF THE
 COUNTY SURVEYOR
 OF THE COUNTY OF LOS ANGELES
 HIGHWAY DEDICATION MAP

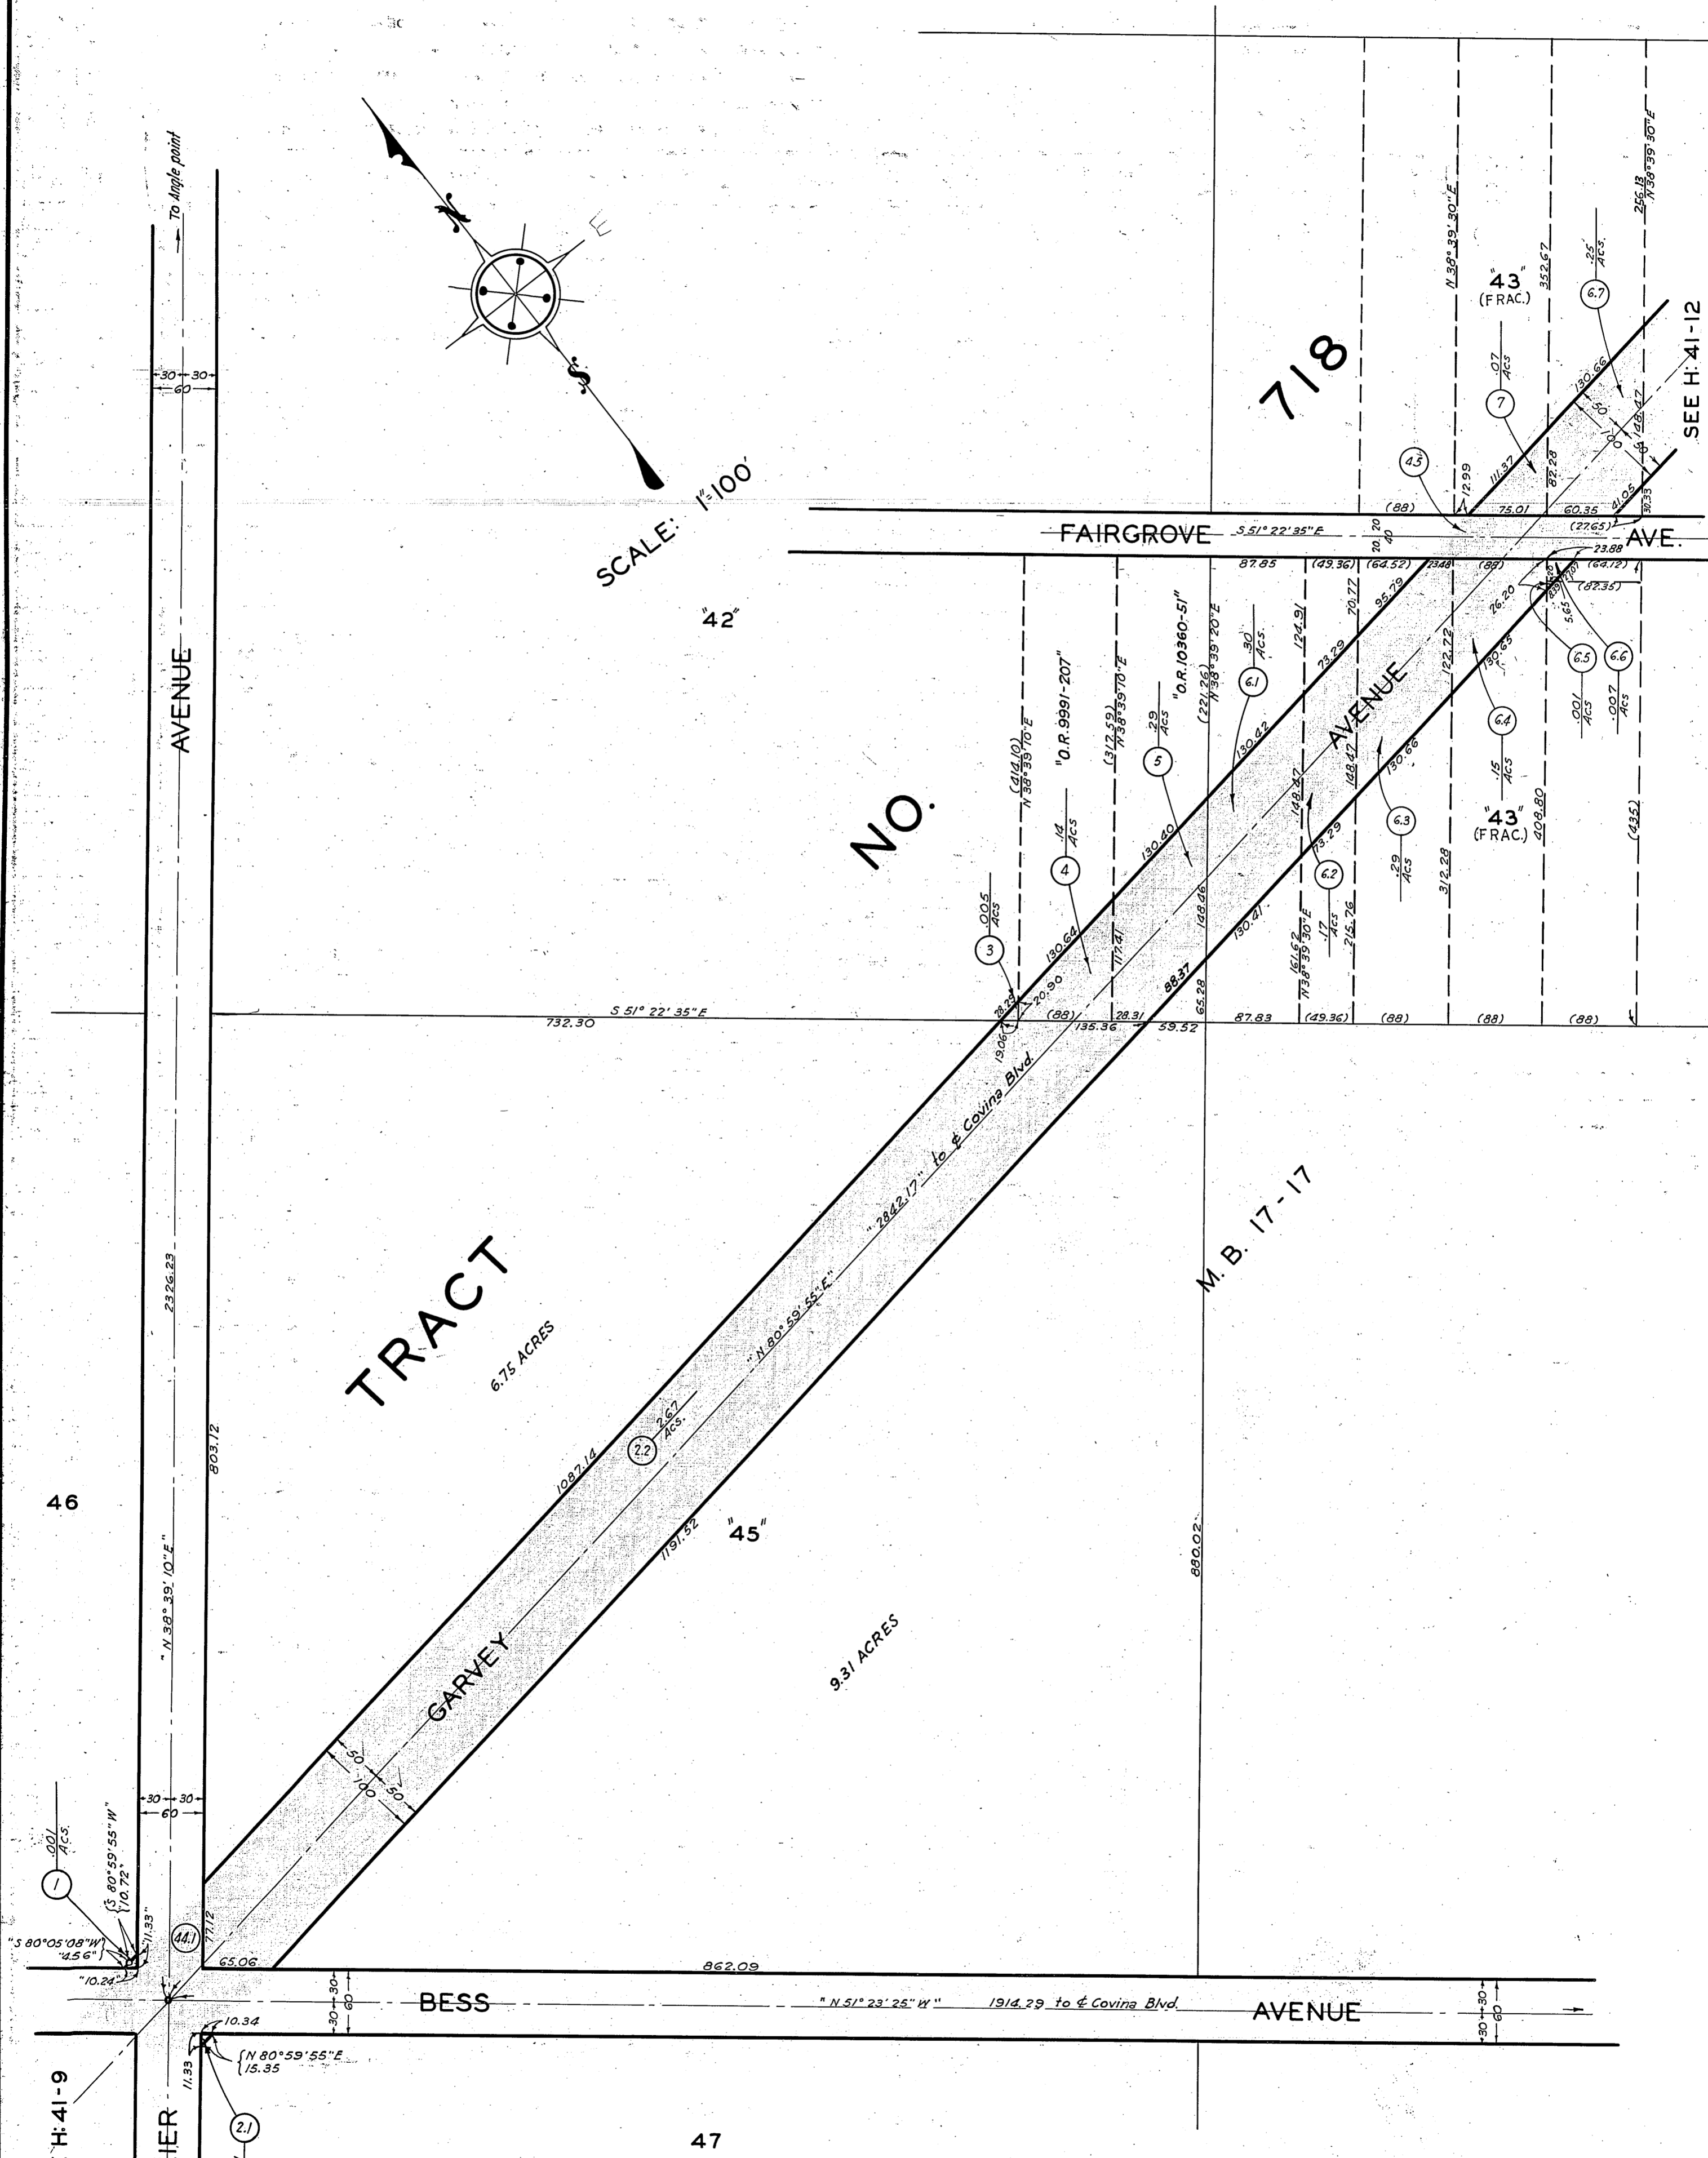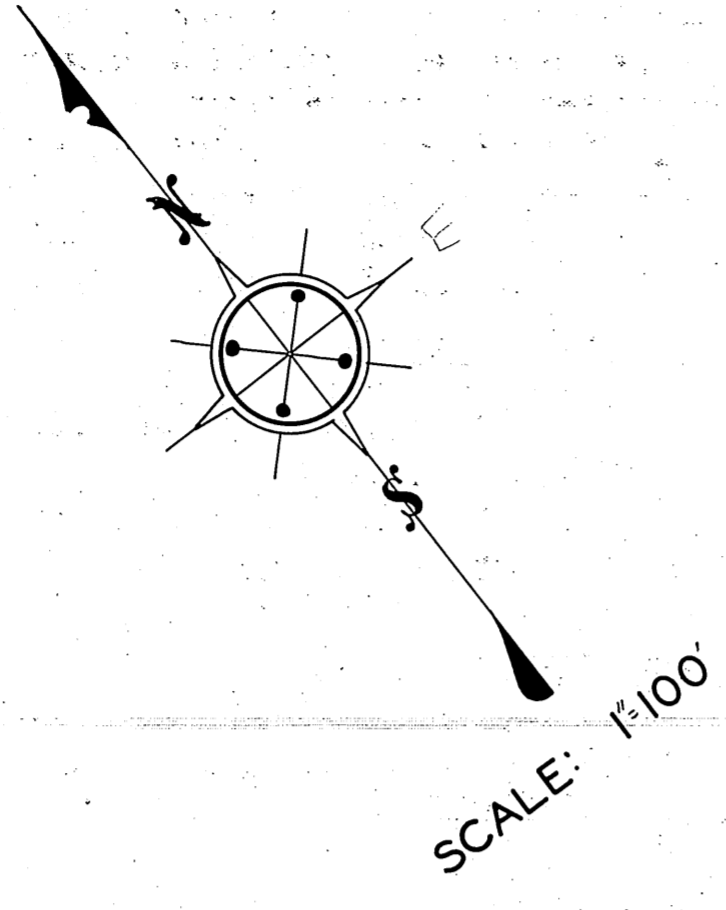

NOTE:
 SUPERSEDED BY
 C. S. B-1786-1
 (STATE HIGHWAY MAP)

COMPILED BY	C.H. Hughes	Apr. 1934	C. S. INDEX MAP NO. 46(CD.5) ASSESSOR'S BOOK NO. 107
CALCULATED BY	"	"	
DRAWN BY	"	"	
TRACED BY	"	May, 1934	
CHECKED BY	R. G. LUNT	May, 1934	

H: 41

HIGHWAY DEDICATION MAP

FRACISQUITO AVENUE

BOULEVARD

PUENTE

AVENUE

RAILROAD

PACIFIC

SOUTHERN

718"

38"

"M.B. 17-17"

NO.


TRACT

RANCHO

"PAT. 1-43"

NOTE:
SUPERSEDED BY
C.S B-1786-1
(STATE HIGHWAY MAP)

SCALE: 1"=100'

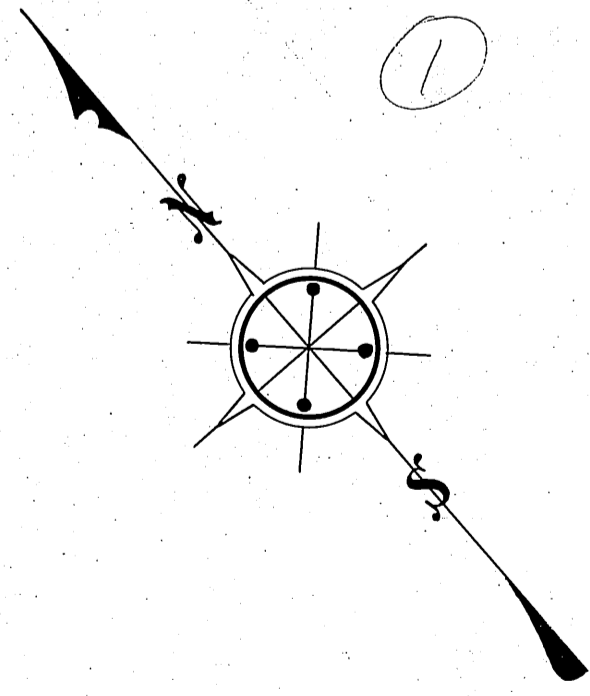

20.81 ACRES.

2.57 ACRES

1.10 ACRES

7.35 ACRES



0.31 ACRE

SEE H: 41-11

SEE H: 41-13

COMPILED BY	C.H. Hughes	Apr. 1934	C. S. INDEX MAP NO. 46(CD 5)
CALCULATED BY	"	"	ASSESSOR'S BOOK NO. 107
DRAWN BY	"	"	H: 41
TRACED BY	"	May, 1934	
CHECKED BY	R. G. LUNT	May, 1934	

OFFICE OF THE
 COUNTY SURVEYOR
 OF THE COUNTY OF LOS ANGELES
 HIGHWAY DEDICATION MAP

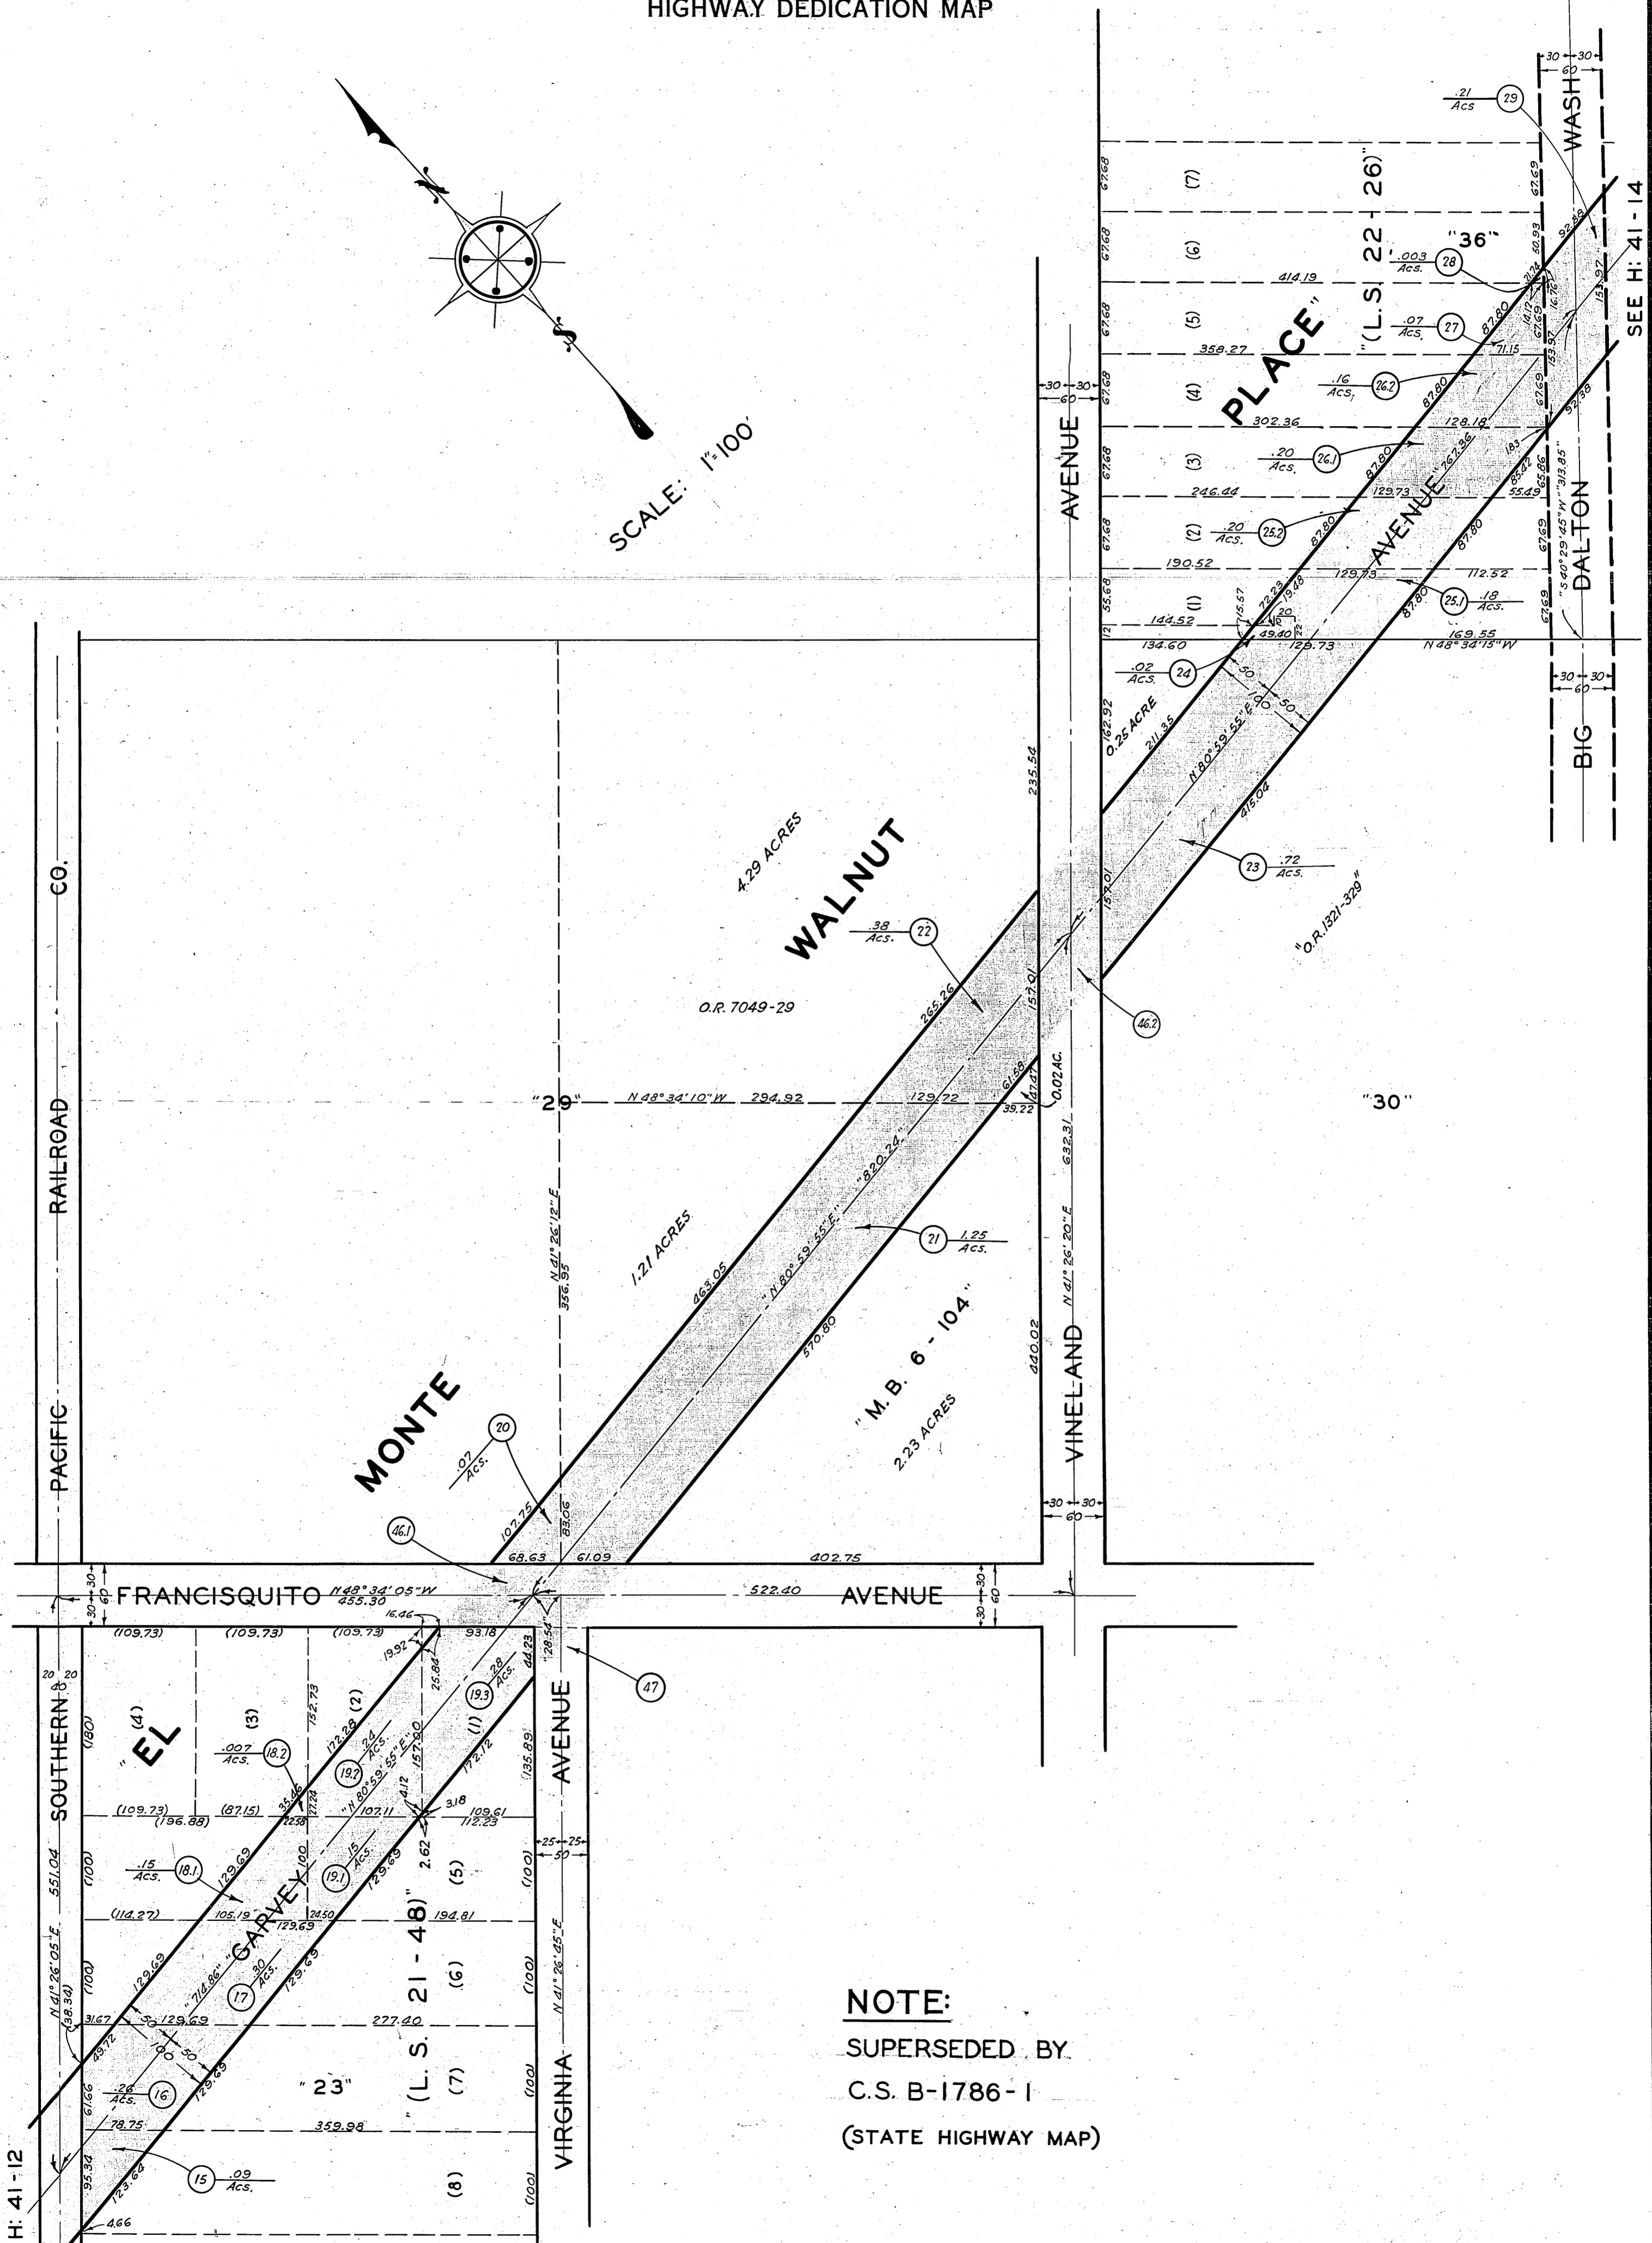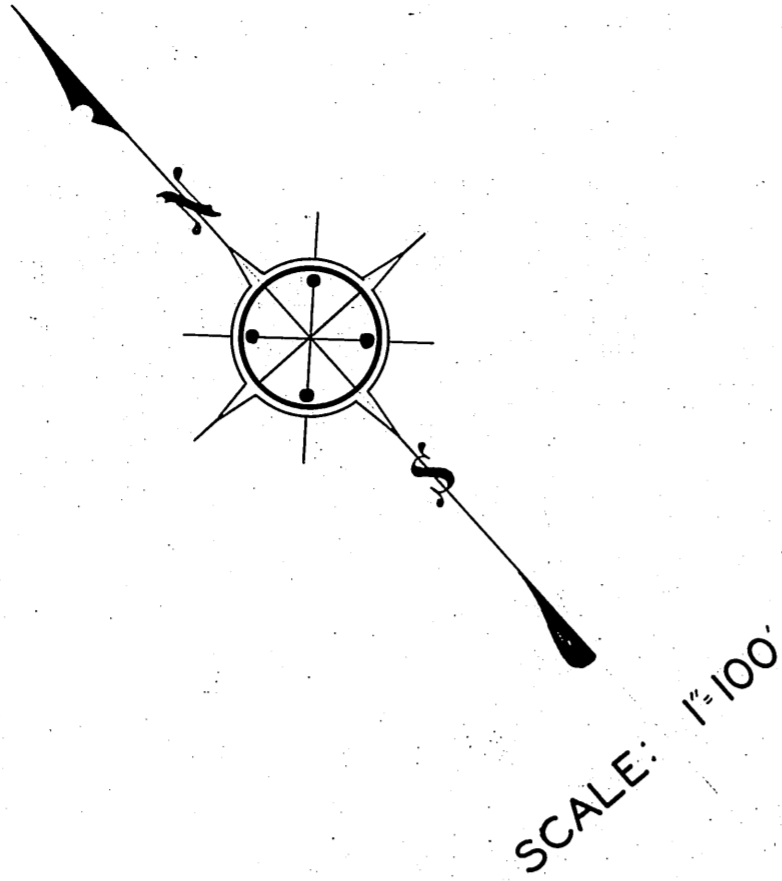

NOTE:
 SUPERSEDED BY
 C.S. B-1786-1
 (STATE HIGHWAY MAP)

SEE H: 41-12


SEE H: 41-14

FILED AUG. 13, 1934.

COMPILED BY	C. H. Hughes	Apr. 1934	C. S. INDEX MAP NO. 46 (CD 5)
CALCULATED BY	"	"	ASSESSOR'S BOOK NO. 782
DRAWN BY	"	"	H: 41
TRACED BY	"	May, 1934	
CHECKED BY	R. G. LUNT	May, 1934	

OFFICE OF THE
 COUNTY SURVEYOR
 OF THE COUNTY OF LOS ANGELES
 HIGHWAY DEDICATION MAP

14

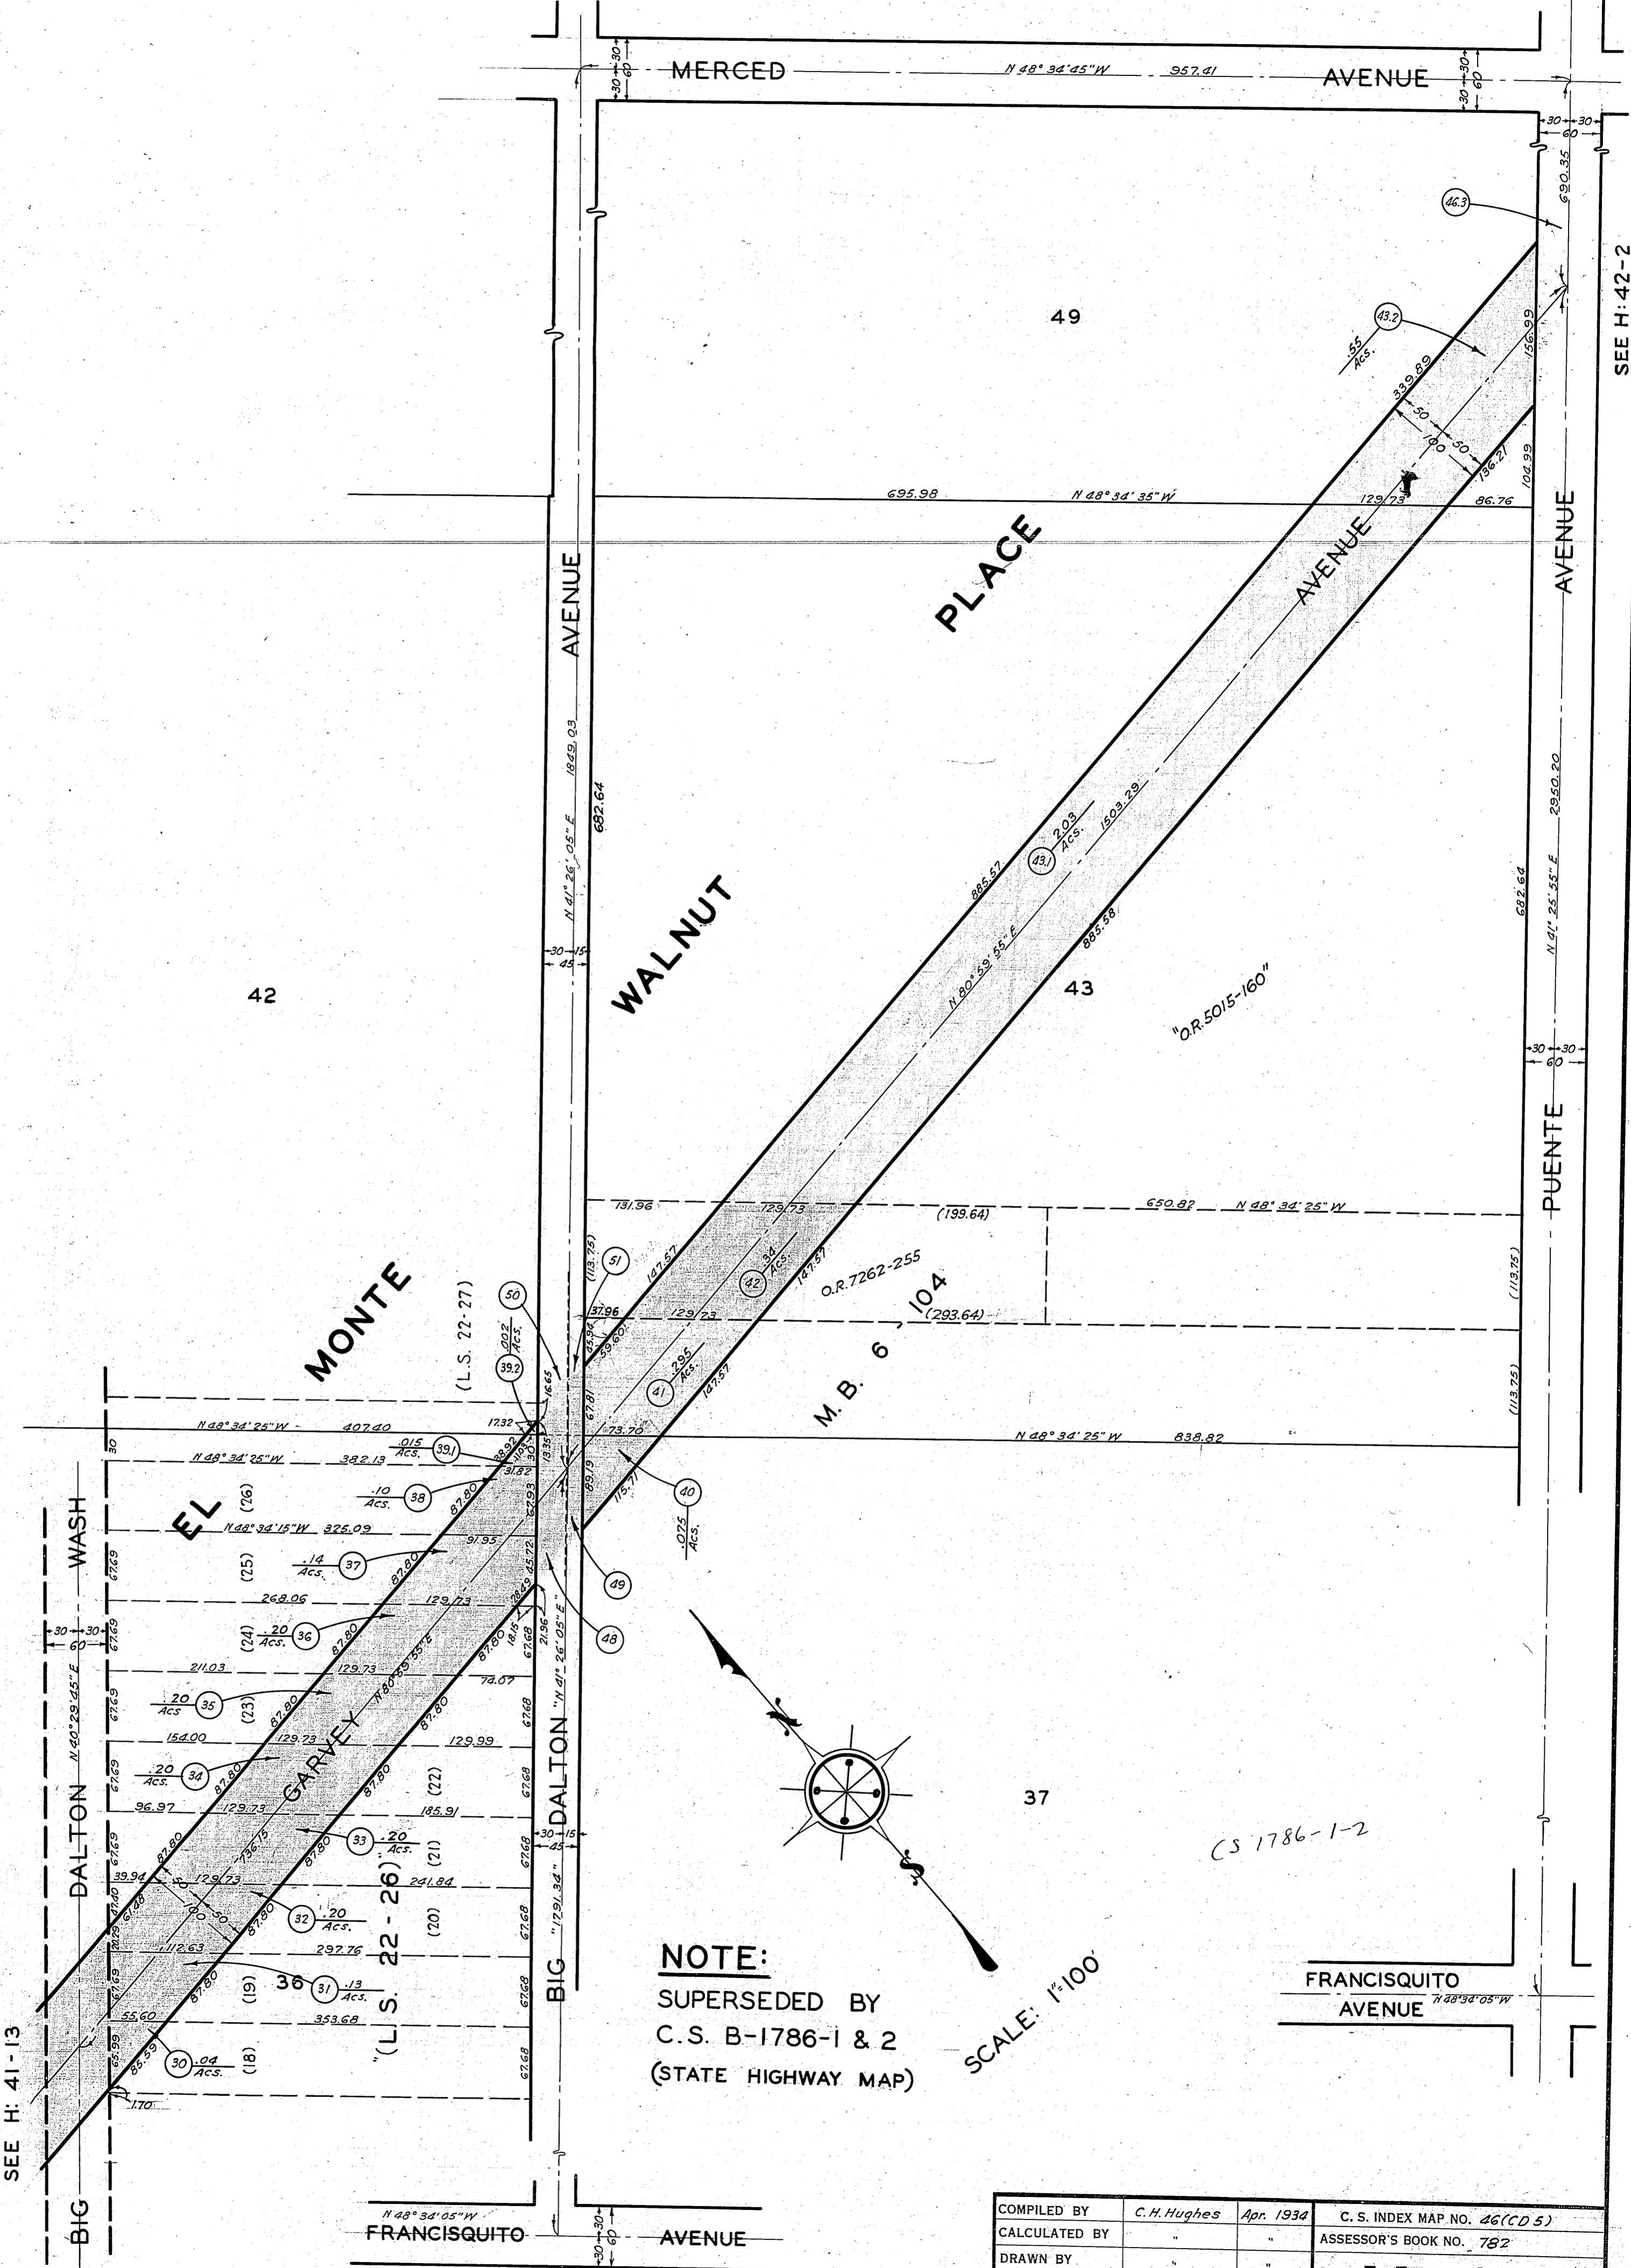

FILED AUG. 13, 1934.

COMPILED BY	C. H. Hughes	Apr. 1934	C. S. INDEX MAP NO. 46 (CD 5)
CALCULATED BY	"	"	ASSESSOR'S BOOK NO. 782
DRAWN BY	"	"	
TRACED BY	"	May, 1934	
CHECKED BY	R. G. LUNT	May, 1934	

H: 41