

OFFICE OF THE COUNTY SURVEYOR OF THE COUNTY OF LOS ANGELES

HIGHWAY DEDICATION MAP

LEGEND


COUNTY SURVEYOR'S MAP NO. FIELD BOOK NO. MAP NO. FIELD BOOK NO. INDEX MAP NO. PUBLIC TITLE COMPLETE SEARCH MAP NO. FEE SUBORDINATED

WORDS AND FIGURES SHOWN QUOTED ON MAP ARE AS DESCRIBED IN CONVEYANCE. FIGURES SHOWN IN PARENTHESES ON MAP ARE FROM PREVIOUS RECORDS OR ARE CALCULATED THEREFROM. LAND IN CONVEYANCE SHOWN IN COLORED TINT. DEDICATION STATUS SCALE INDICATES RELATIVE IMPORTANCE OF GRANTEE'S INTERESTS

Table with columns for DEDICATION STATUS SCALE and POSTING CHECKED, including sub-columns for various legal actions like TRUST DEEDS, MORTGAGES, etc.

Main table with columns: LINE NO., PARCEL NO., OFFICIAL RECORDS, DATE RECORDED, 'D' BOOK, DATE OF CONVEYANCE, NATURE OF CONVEYANCE, PURPOSE, NAME, CONSIDERATION, CONDITIONS, GRANTEE, GRANTORS, and various status indicators.

OFFICE OF THE
COUNTY SURVEYOR
 OF THE COUNTY OF LOS ANGELES
HIGHWAY DEDICATION MAP

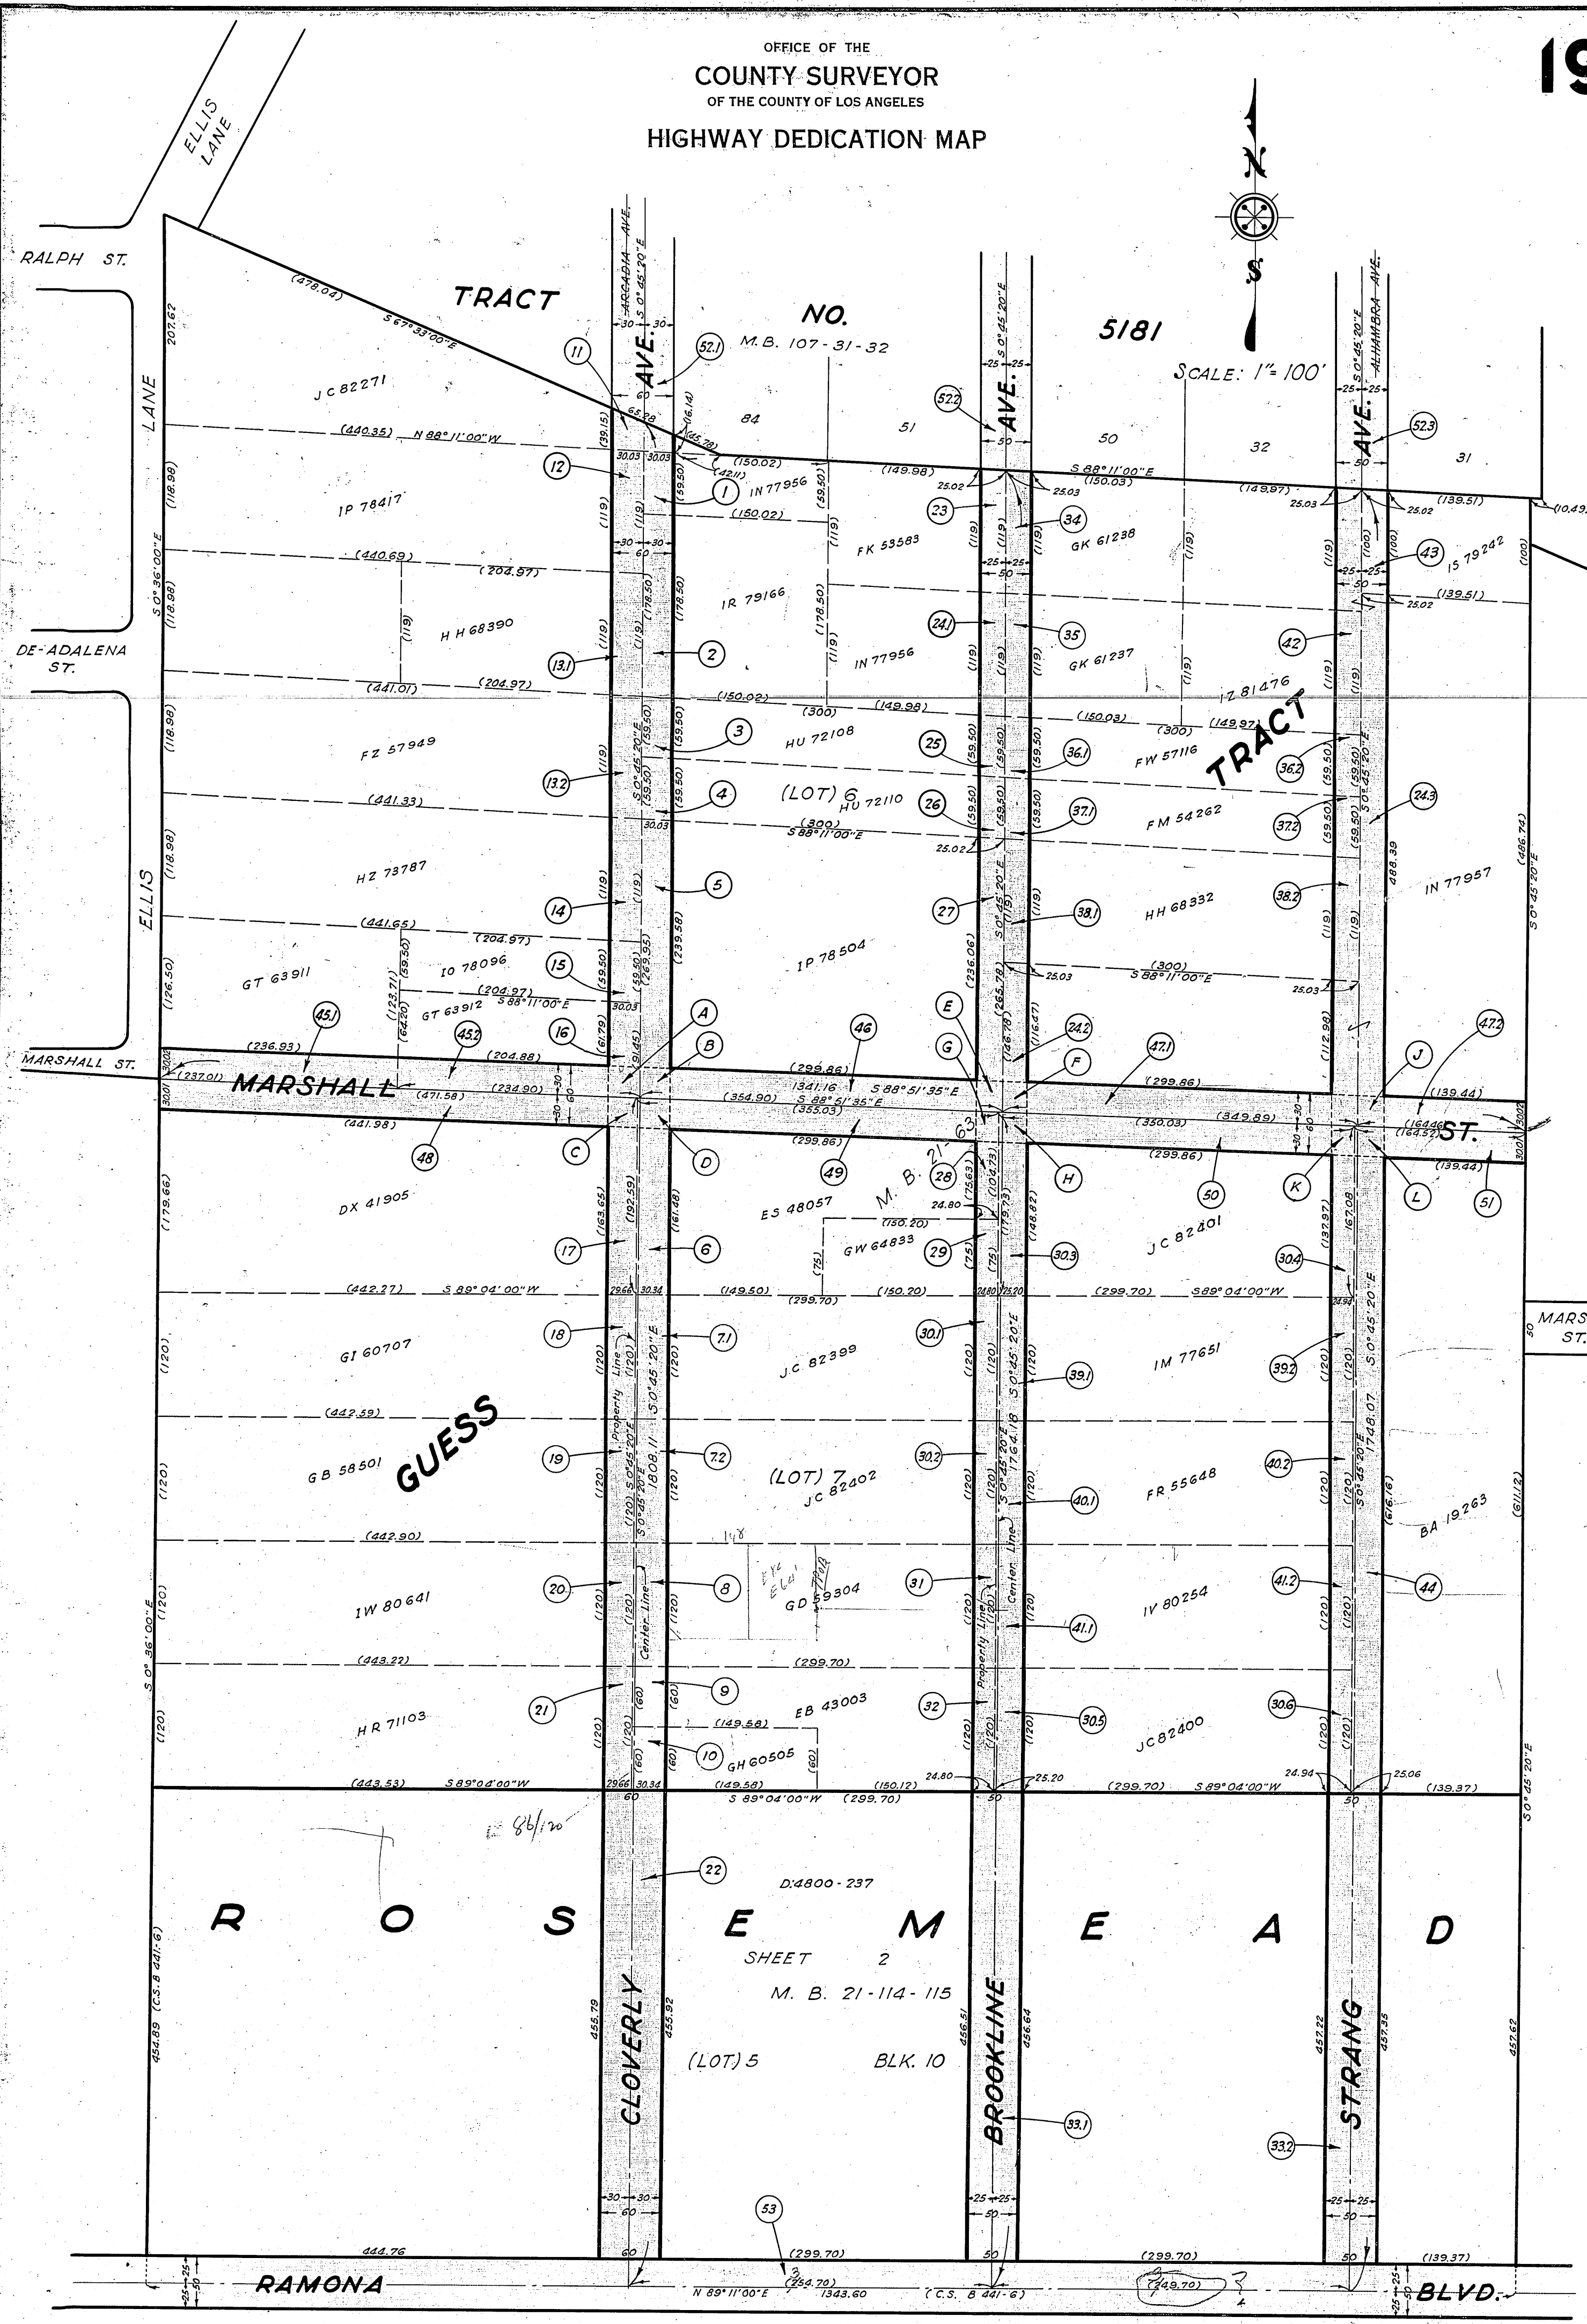

SCALE: 1" = 100'



R O S E M E A D

SHEET 2
 M. B. 21-114-115
 (LOT) 5 BLK. 10

P. E. RY. CO.

COMPILED BY	C. H. Hughes	JUNE 1935	C. S. INDEX MAP NO. 44 (D6)
CALCULATED BY	"	"	ASSESSOR'S BOOK NO. 99
DRAWN BY	"	"	H:41
TRACED BY	"	"	
CHECKED BY	R. G. Lunt	JULY 1935	