

OFFICE OF THE COUNTY SURVEYOR OF THE COUNTY OF LOS ANGELES


HIGHWAY DEDICATION MAP

LEGEND

COUNTY SURVEYOR'S MAP NO. B 1102 FIELD BOOK NO. MAP NO. FIELD BOOK NO. INDEX MAP NO. 37 SEARCH MAP NO. None

WORDS AND FIGURES SHOWN QUOTED ON MAP ARE AS DESCRIBED IN THE CONVEYANCE. FIGURES SHOWN IN PARENTHESES ON MAP ARE TAKEN FROM PREVIOUS RECORDS OR ARE CALCULATED THEREFROM. LAND INCLUDED IN CONVEYANCE SHOWN IN COLORED TINT. STATUS SCALE INDICATES RELATIVE IMPORTANCE OF GRANTEE'S INTERESTS IN EACH PARCEL.

Table with columns: LINE NO., PARCEL NO., OFFICIAL RECORDS (CERTIFICATE No, DOC. No, PAGE), DATE RECORDED, "E" BOOK PAGE, DATE OF CONVEYANCE, NATURE OF CONVEYANCE, PURPOSE, NAME, CONSIDERATION, CONDITIONS, GRANTEE, GRANTORS, STATUS SCALE (1-10).


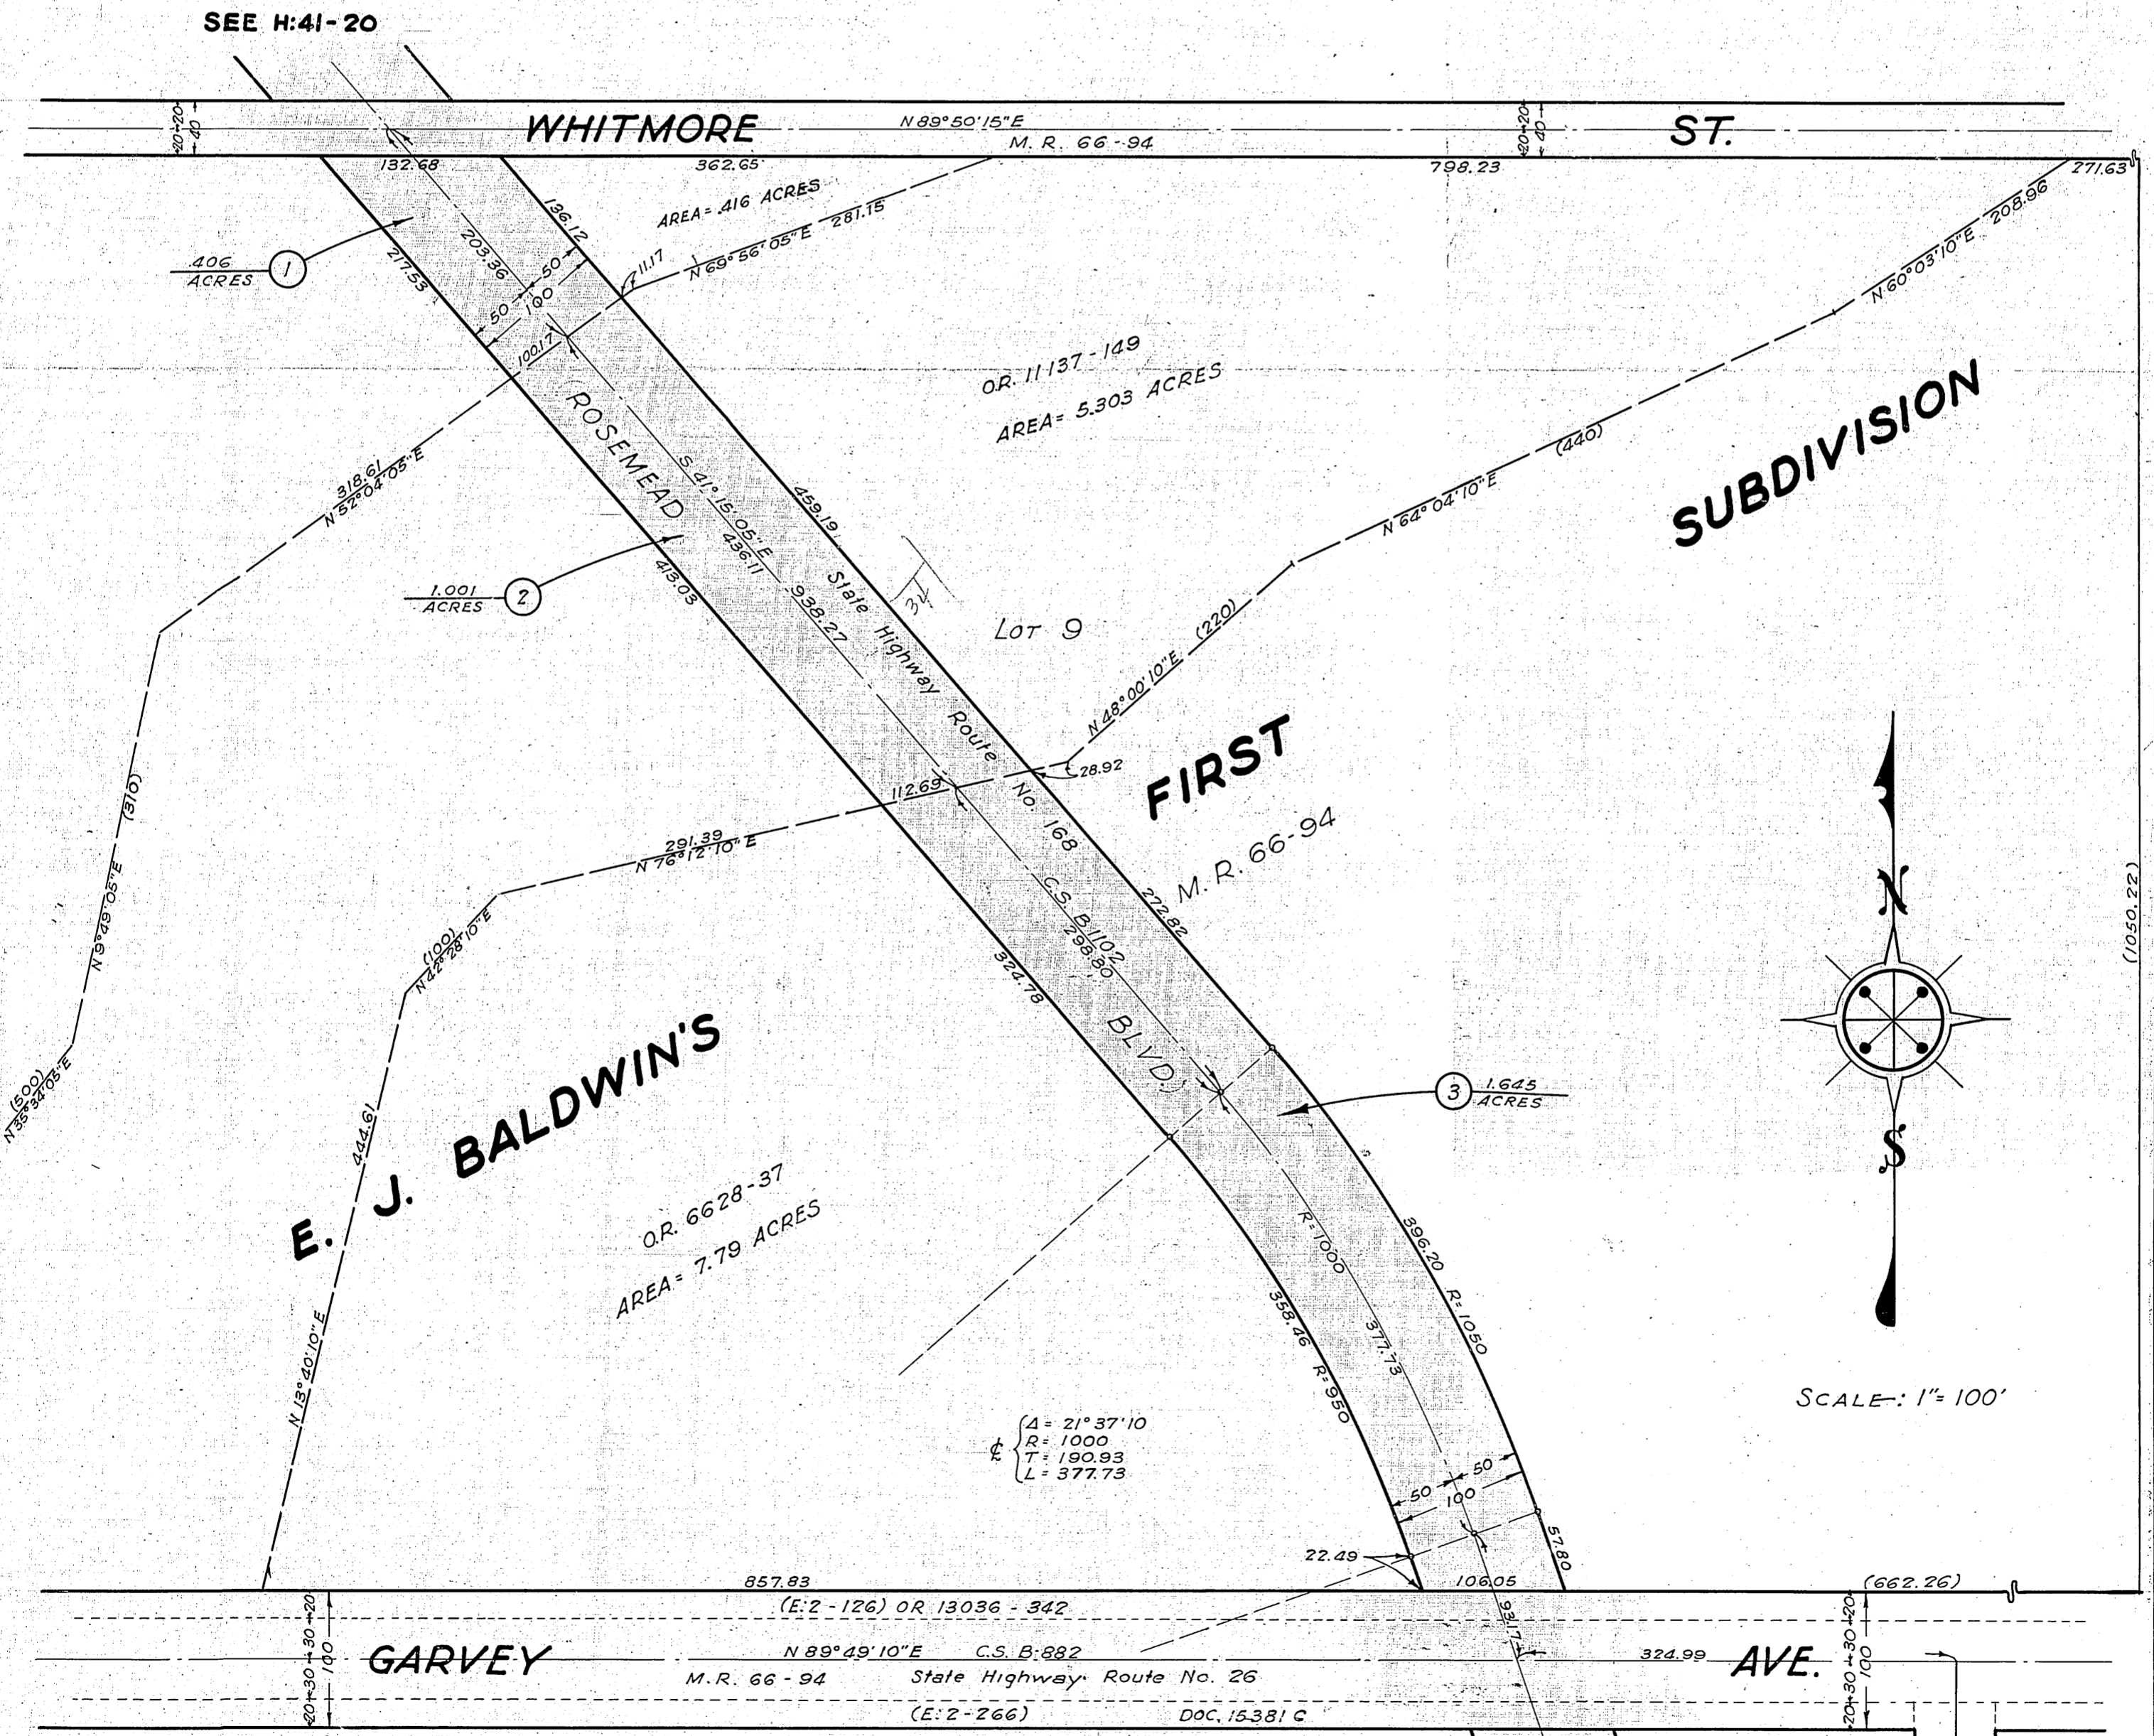


NOTE: SUPERSEDED BY C. S. B-1102 (STATE HIGHWAY MAP)

SEE H: 41-22

OFFICE OF THE  
 COUNTY SURVEYOR  
 OF THE COUNTY OF LOS ANGELES  
 HIGHWAY DEDICATION MAP

SEE H: 41-21

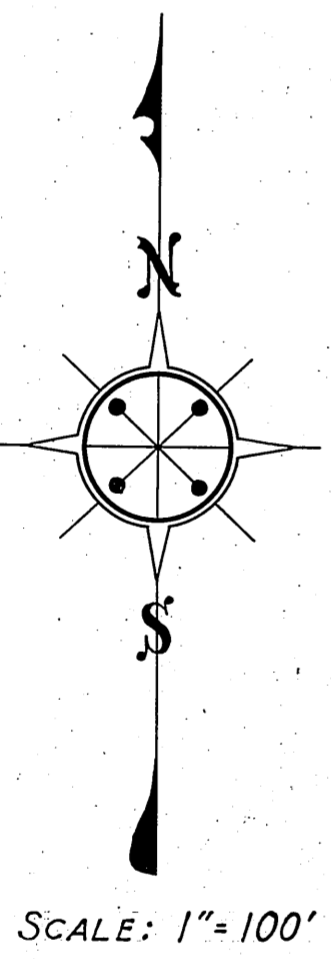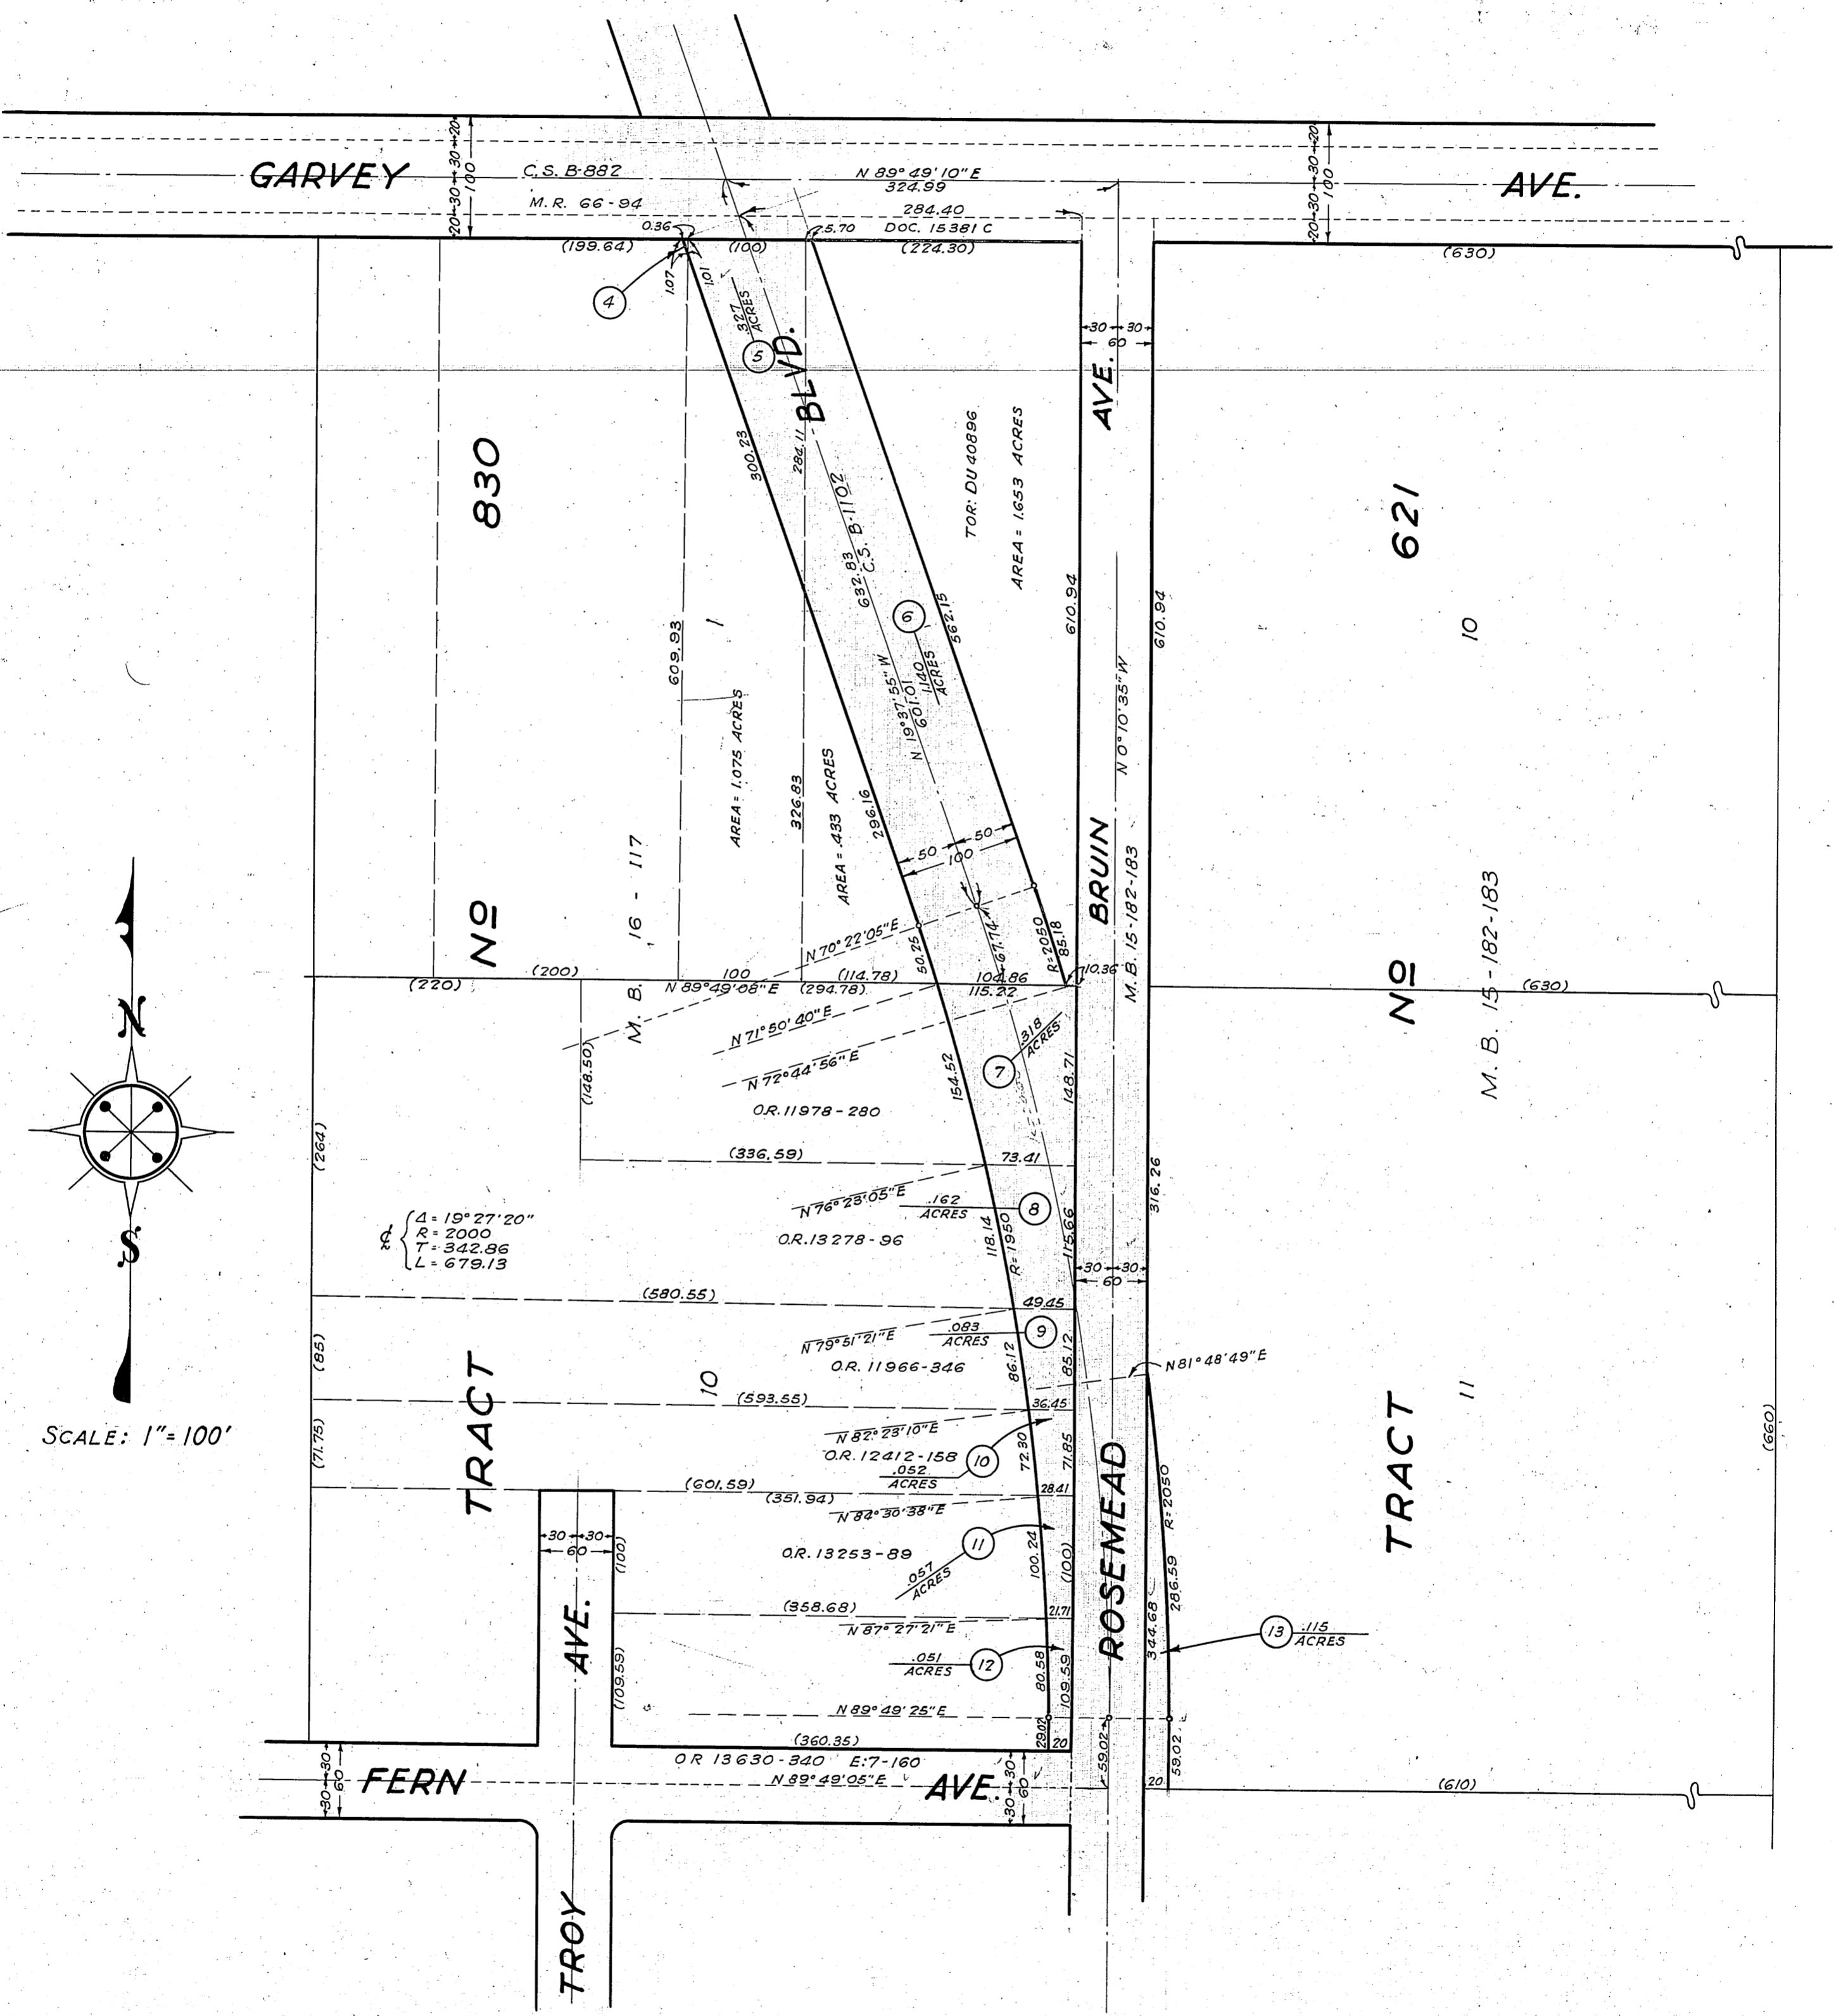

**NOTE:**  
 SUPERSEDED BY  
 C.S. B-1102  
 (STATE HIGHWAY MAP)

COMPILED BY	R.G. Lunt	Apr 1936	C. S. INDEX MAP NO. 37
CALCULATED BY	"	"	ASSESSOR'S BOOK NO. 118
DRAWN BY	"	"	
TRACED BY	C.H. Hughes	May 1936	
CHECKED BY	Hughes & Lunt	"	

**H: 41**