
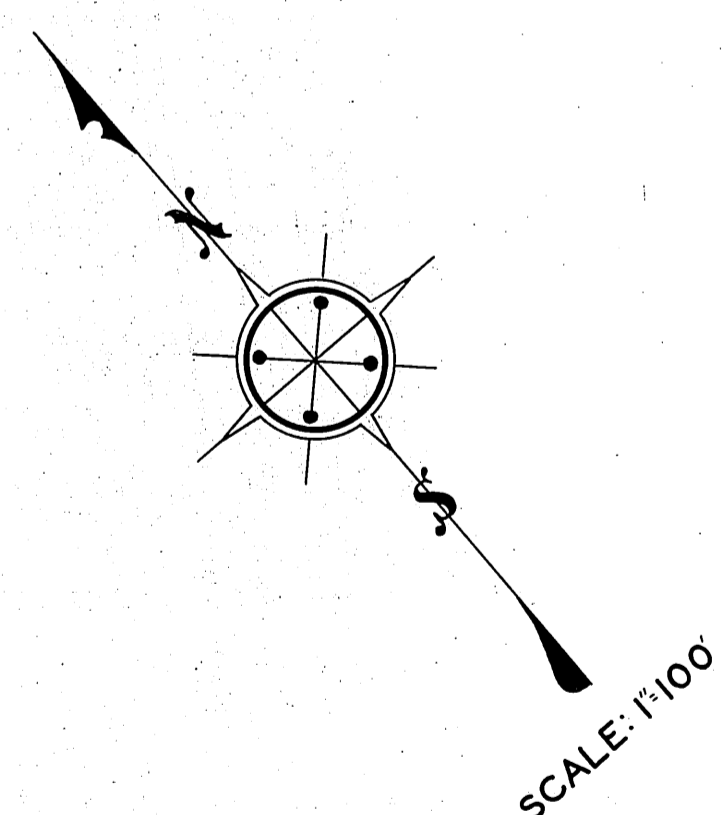


OFFICE OF THE
 COUNTY SURVEYOR
 OF THE COUNTY OF LOS ANGELES
 HIGHWAY DEDICATION MAP

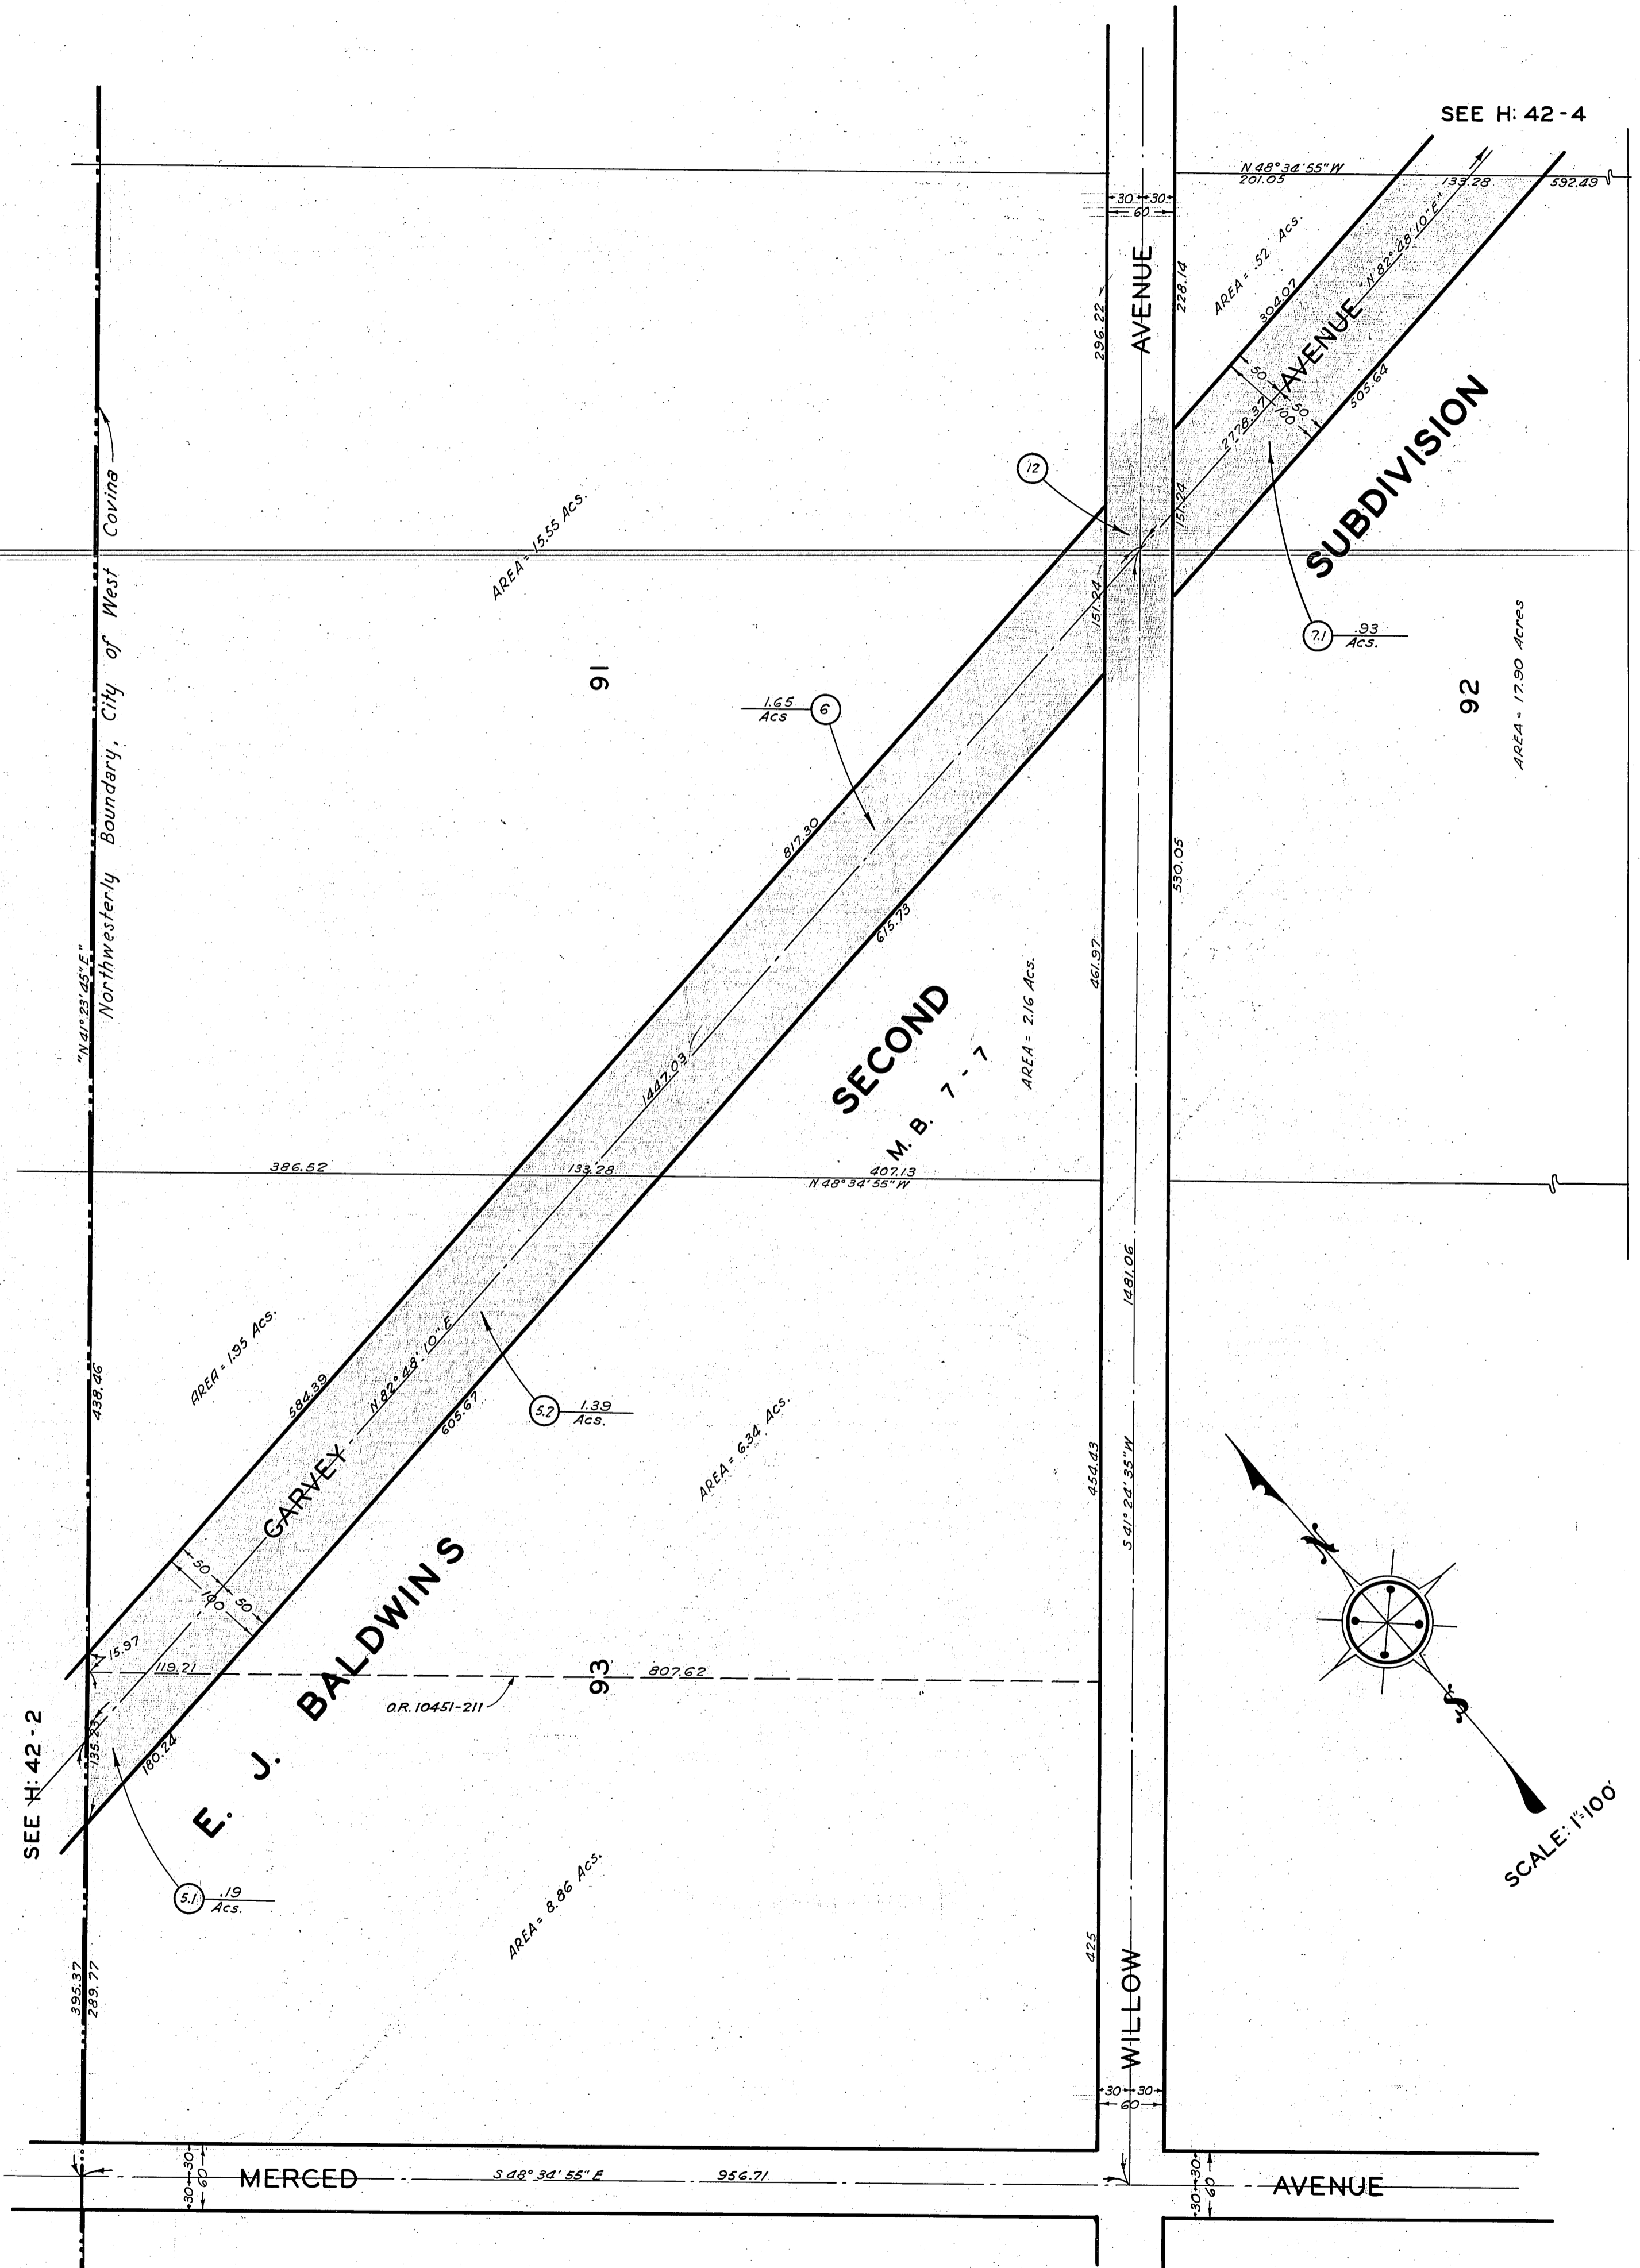


NOTE:
 SUPERSEDED BY
 C. S. B-1786-2.
 (STATE HIGHWAY MAP)

COMPILED BY	C. H. Hughes	Apr. 1934	C. S. INDEX MAP NO. 46(D5) 47245
CALCULATED BY	"	"	ASSESSOR'S BOOK NO. 782 415
DRAWN BY	"	"	
TRACED BY	"	May 1934	
CHECKED BY	R. G. LUNT	May, 1934	

H: 42

OFFICE OF THE
COUNTY SURVEYOR
 OF THE COUNTY OF LOS ANGELES
HIGHWAY DEDICATION MAP

4

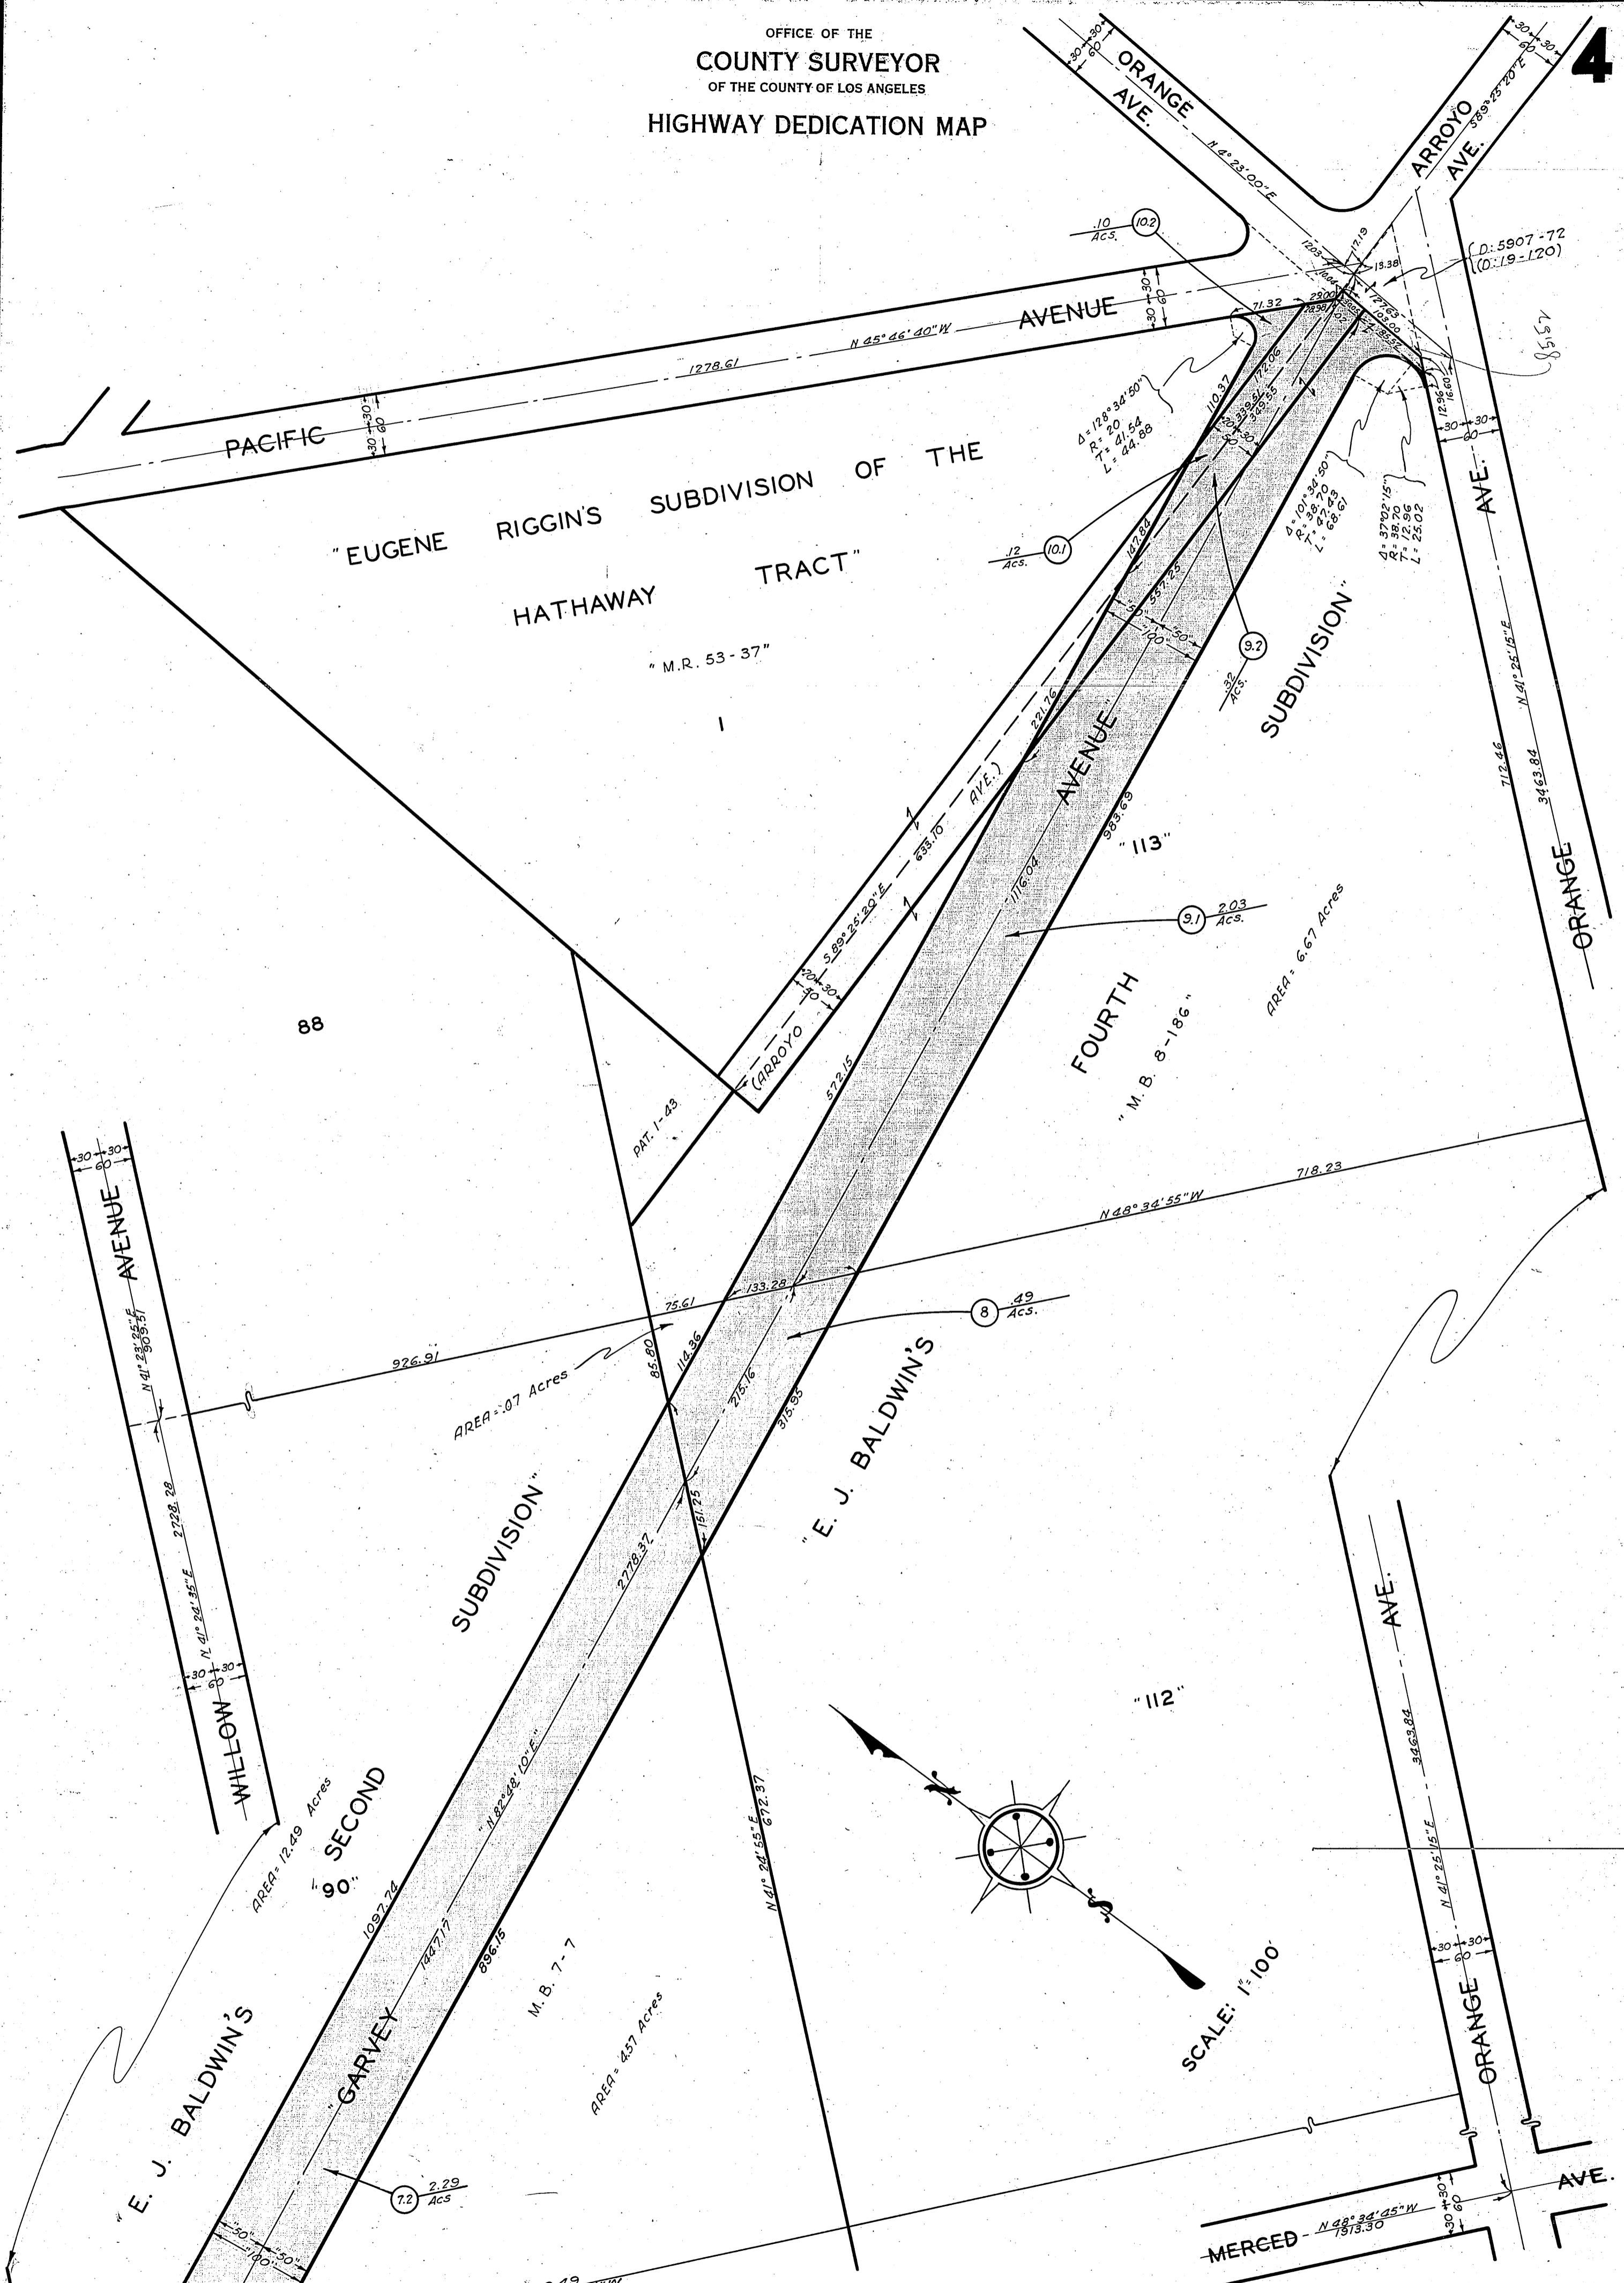


88

FOURTH
 "M.B. 8-186"

E. J. BALDWIN'S

"112"

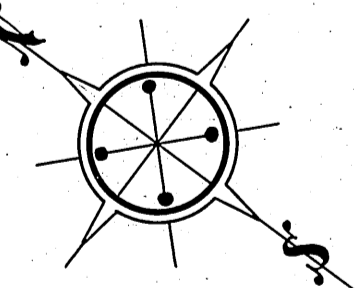

SCALE: 1" = 100'

NOTE:
 SUPERSEDED BY
 C.S. B-1786-2
 (STATE HIGHWAY MAP)

COMPILED BY	C. H. Hughes	Apr. 1934	C. S. INDEX-MAP NO: 46(05) 47(A5)
CALCULATED BY	"	"	ASSESSOR'S BOOK NO. 782 415
DRAWN BY	"	"	
TRACED BY	"	May 1934	
CHECKED BY	R. G. LUNT	May, 1934	

H: 42

SEE H: 42-3

FILED AUG. 13, 1934.