

OFFICE OF THE COUNTY SURVEYOR OF THE COUNTY OF LOS ANGELES HIGHWAY DEDICATION MAP

State Hwy

LEGEND

COUNTY SURVEYOR'S MAP NO. B-191-4 MAP NO. INDEX MAP NO. 38 (A.D.E.), 39 (A.A.) SEARCH MAP NO. FIFTH AVE. 4

FIELD BOOK NO. (367-102 to 123, 379-84 to 113) FIELD BOOK NO.

PUBLIC TITLE COMPLETE FEE SUBORDINATED. (Title incomplete) HIGHWAY VACATIONS INCIDENTAL EASEMENTS



WORDS AND FIGURES SHOWN QUOTED ON MAP ARE AS DESCRIBED IN THE CONVEYANCE. FIGURES SHOWN IN PARENTHESES ON MAP ARE TAKEN FROM PREVIOUS RECORDS OR ARE CALCULATED THEREFROM. LAND INCLUDED IN CONVEYANCE SHOWN IN COLORED TINT. DEDICATION STATUS SCALE INDICATES RELATIVE IMPORTANCE OF GRANTEE'S INTERESTS IN EACH PARCEL.





POSTING CHECKED

Table with columns: H. D. MAP BOOK, SEARCH MAP, TRACTS, C.S.M., "D", ASSESSOR'S BOOK, C. S. INDEX MAP. Includes sub-columns for BY DATE and BY DATE.

Main table with columns: LINE NO., PARCEL NO., OFFICIAL RECORDS (CERTIFICATE NO., DOC. NO., PAGE), DATE RECORDED, "D" BOOK, PAGE, DATE OF CONVEYANCE, NATURE OF CONVEYANCE, PURPOSE, NAME, CONSIDERATION, CONDITIONS, GRANTEE, GRANTORS, DEDICATION STATUS SCALE (1-10).

(E-11-2-E)

OFFICE OF THE  
 COUNTY SURVEYOR  
 OF THE COUNTY OF LOS ANGELES  
 HIGHWAY DEDICATION MAP

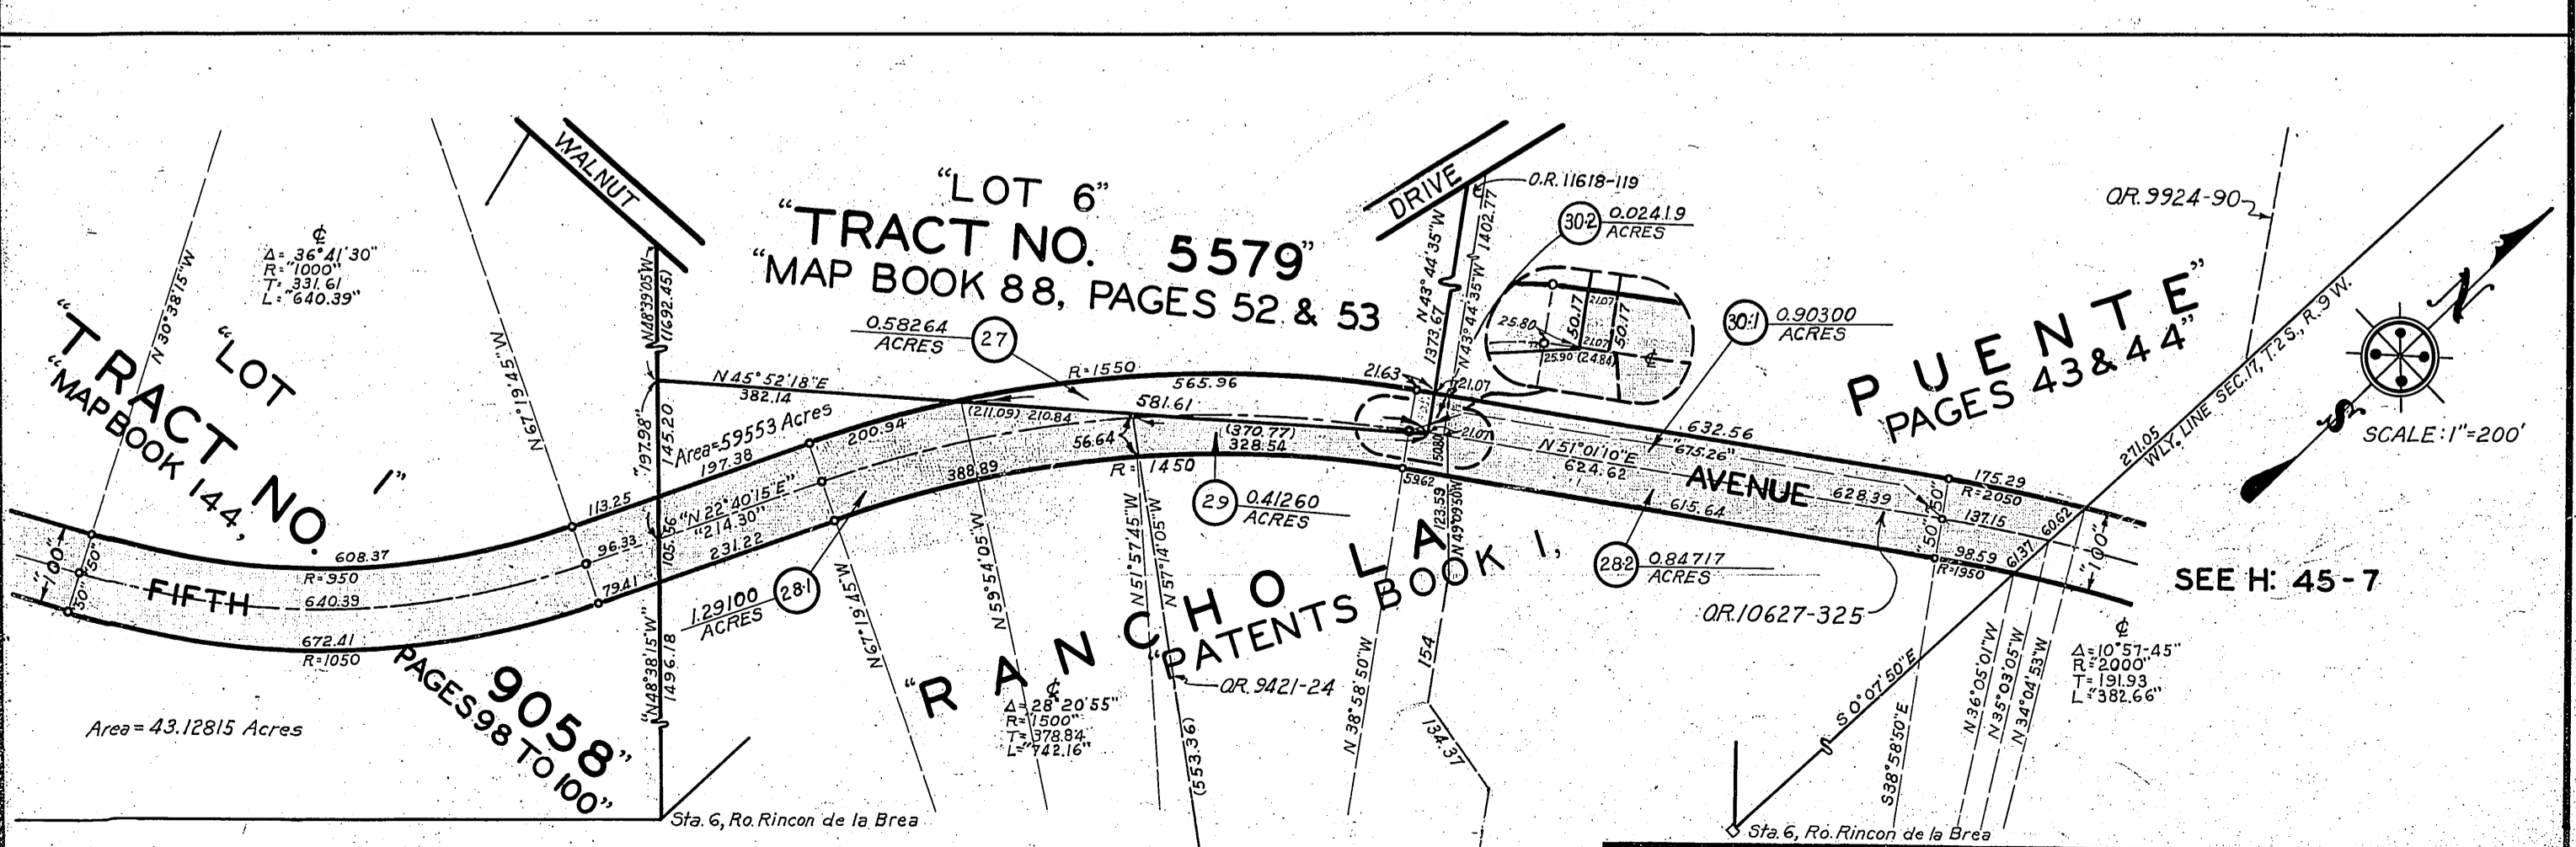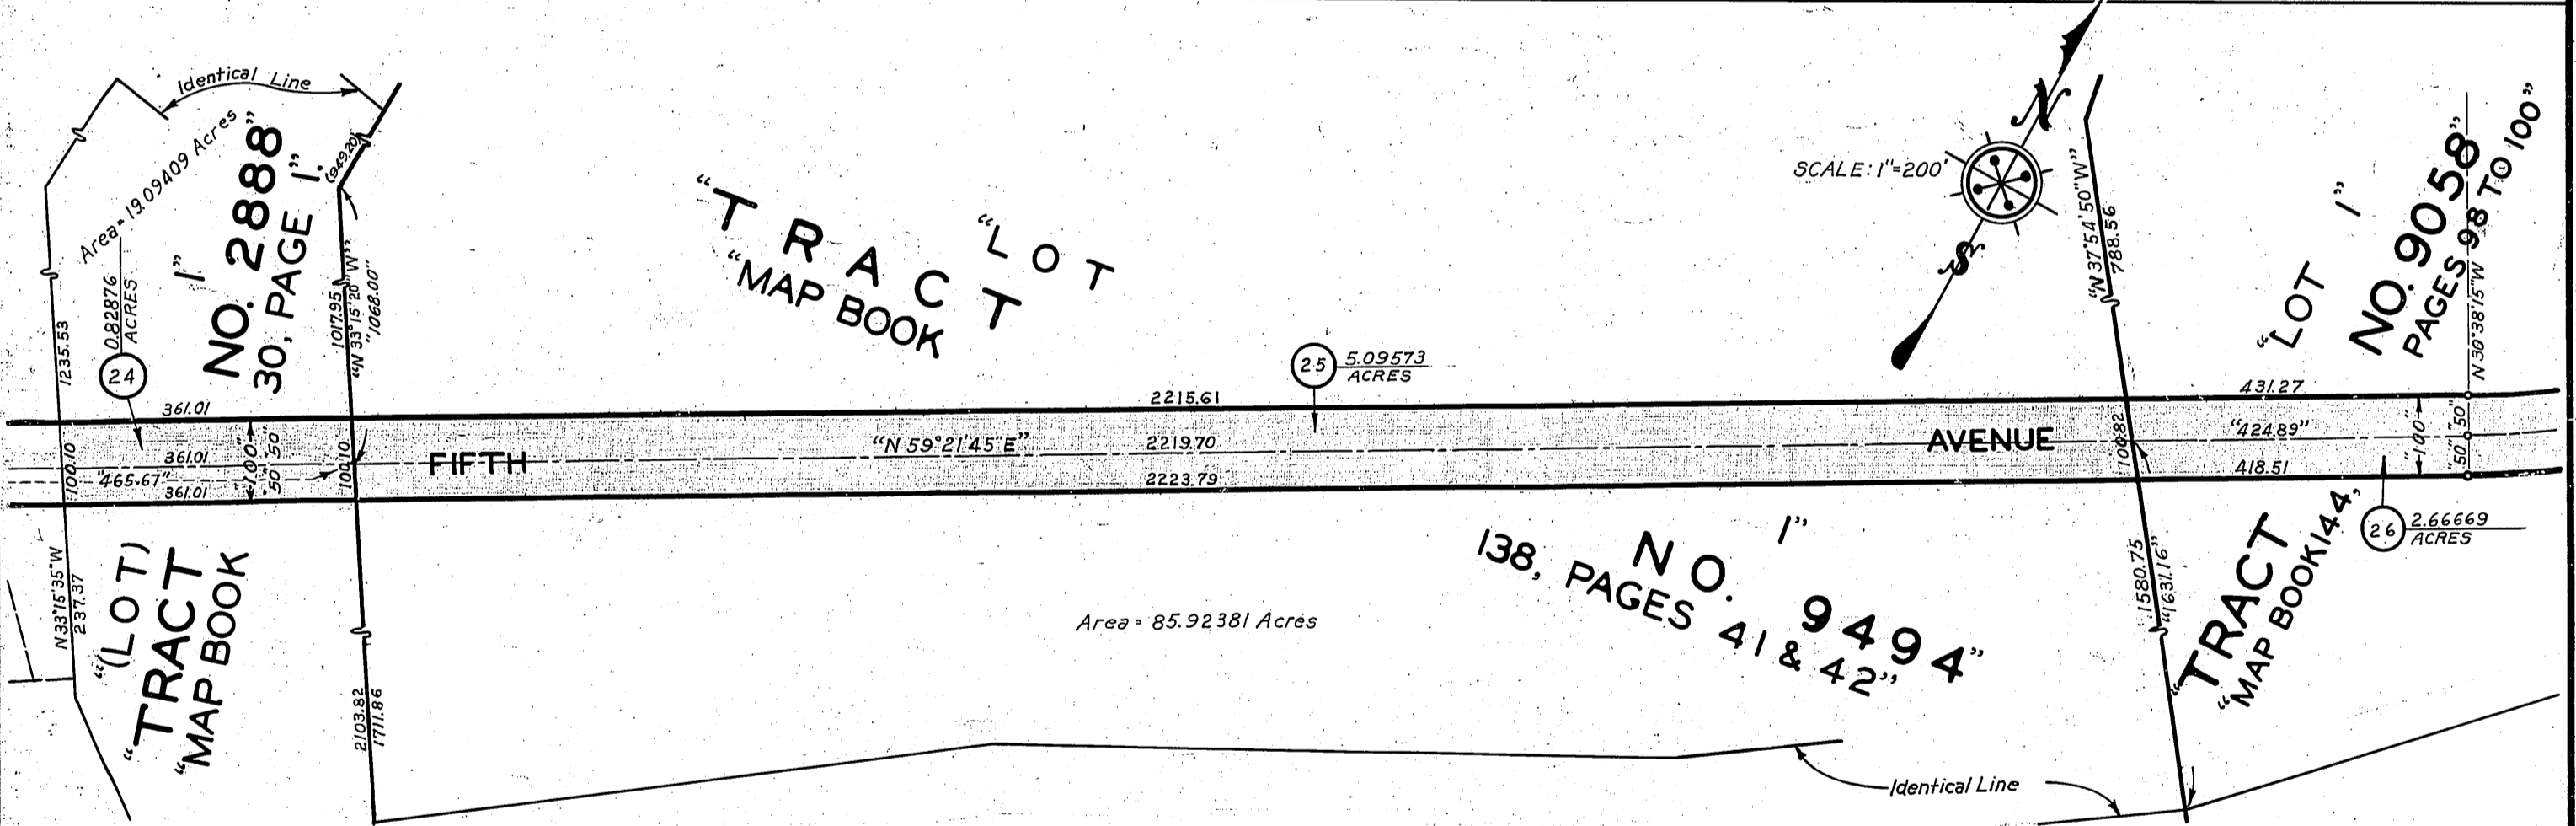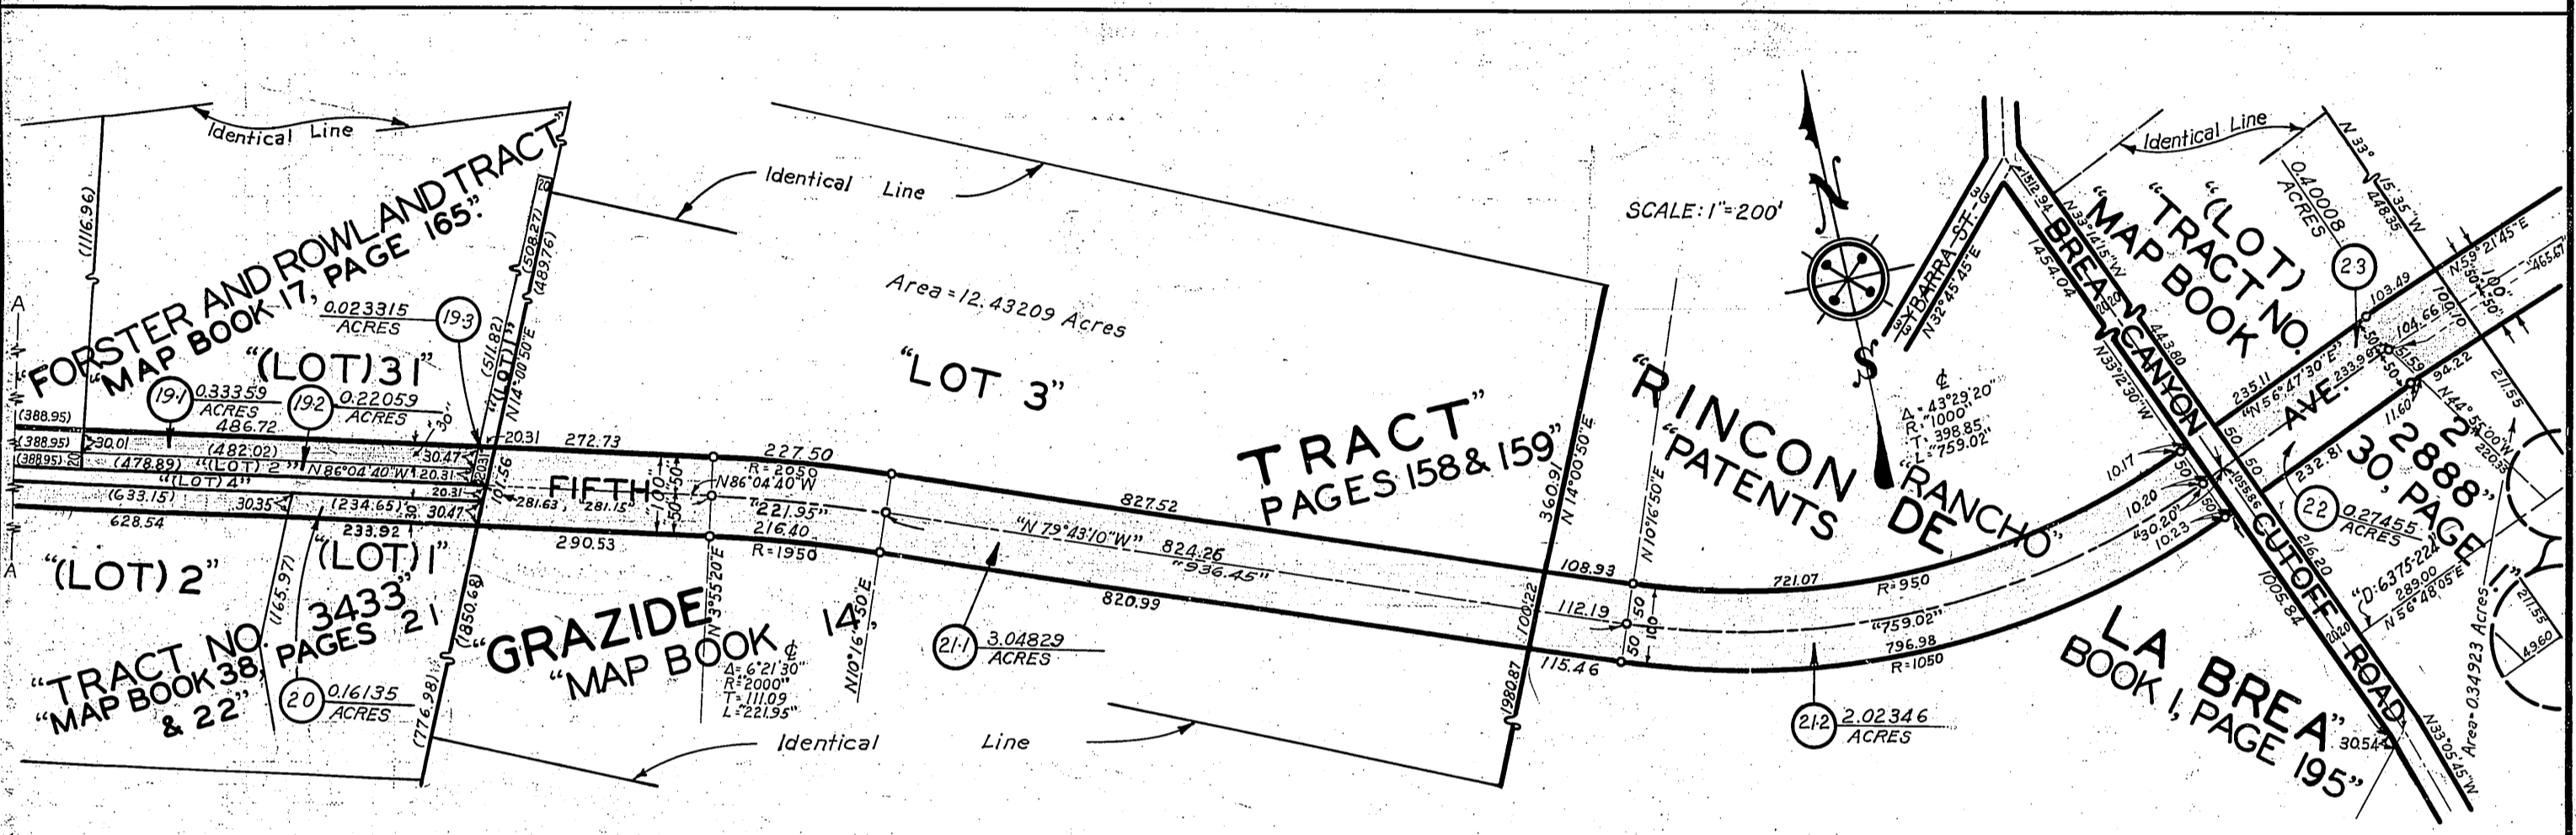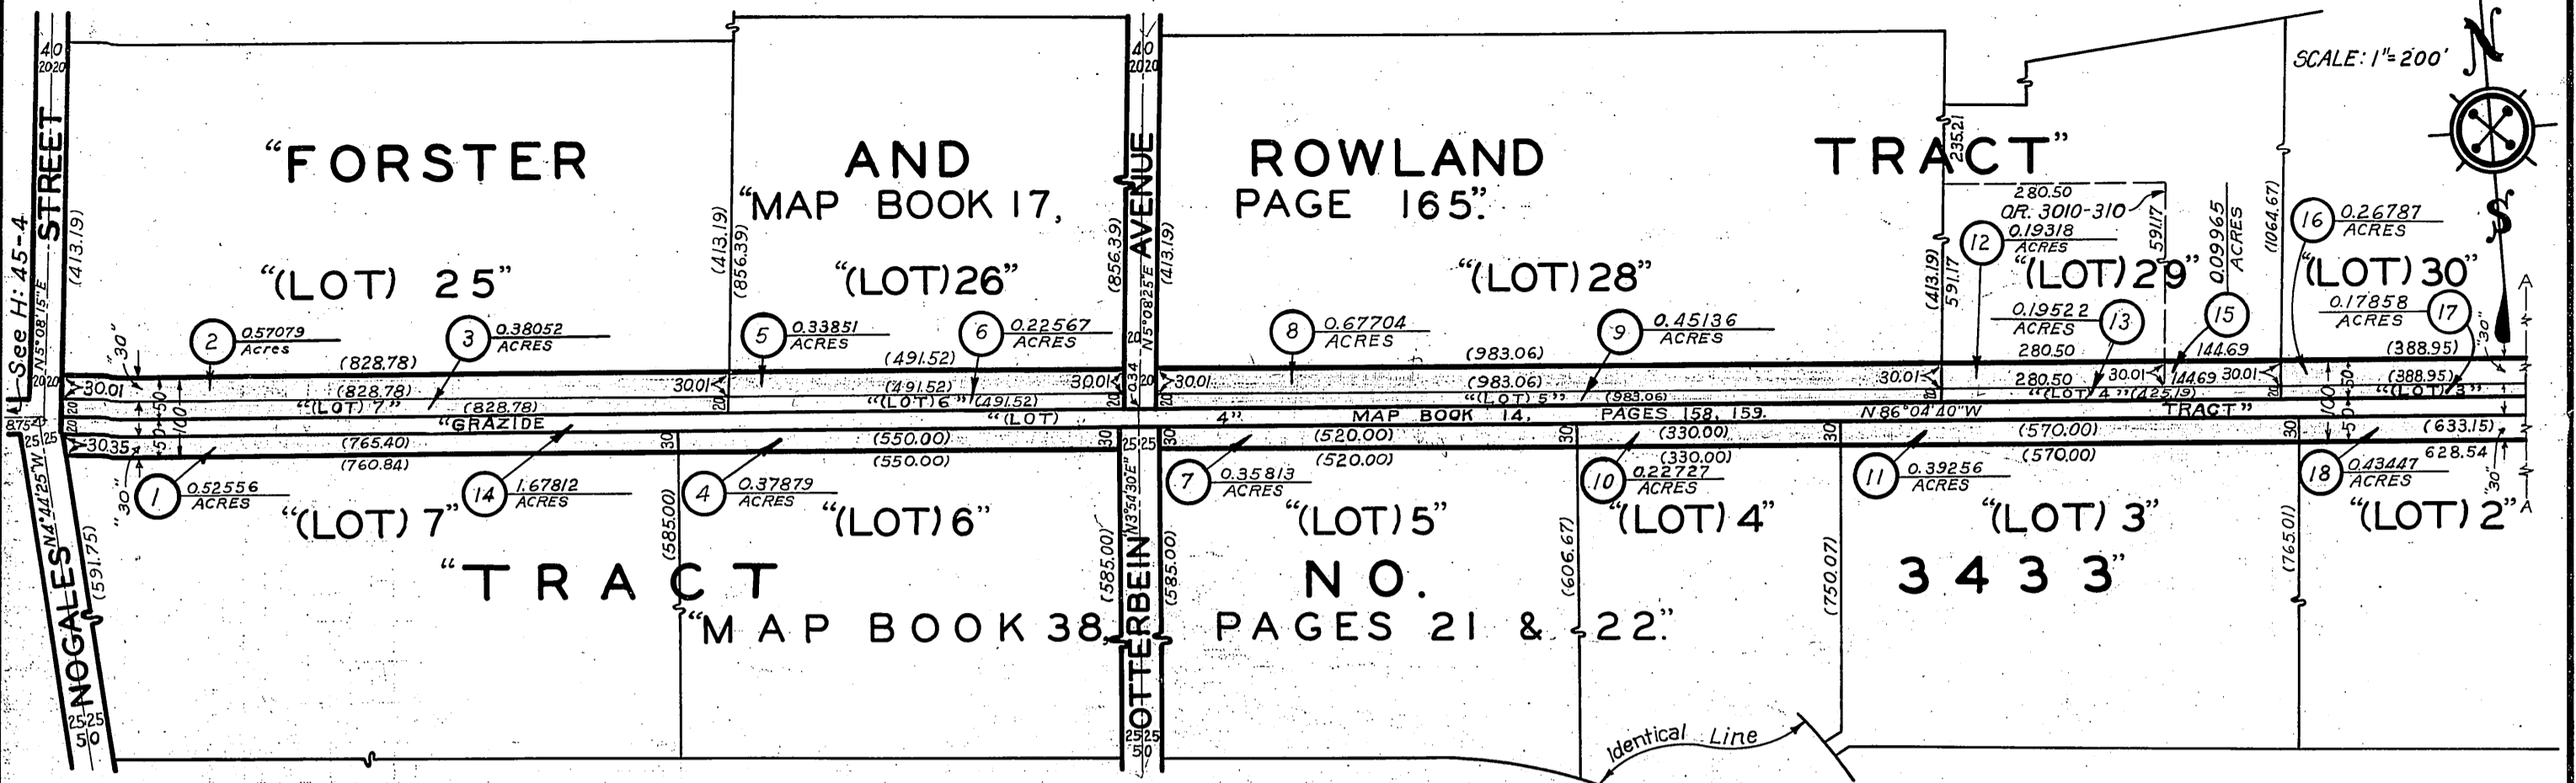

COMPILED BY	R.G. LUNT	MAR. '33	C. S. INDEX MAP NO. 38, (AD-E), 39, (4 A)
CALCULATED BY	W.E. ROSE		ASSESSOR'S BOOK NO. 379, 784.
DRAWN BY	H.W. CARD		
TRACED BY			
CHECKED BY	VA. KAUFFMAN		

H: 45