

OFFICE OF THE COUNTY SURVEYOR OF THE COUNTY OF LOS ANGELES HIGHWAY DEDICATION MAP

LEGEND

COUNTY SURVEYOR'S MAP NO. 8594 (SHEET 2) FIELD BOOK NO. 72 MAP NO. INDEX MAP NO. 37, (A5) SEARCH MAP NO. CENTER STREET (11)

FIELD BOOK NO. 72






WORDS AND FIGURES SHOWN QUOTED ON MAP ARE AS DESCRIBED IN THE CONVEYANCE. FIGURES SHOWN IN PARENTHESES ON MAP ARE TAKEN FROM PREVIOUS RECORDS OR ARE CALCULATED THEREFROM. LAND INCLUDED IN CONVEYANCE SHOWN IN COLORED TINT. DEDICATION STATUS SCALE INDICATES RELATIVE IMPORTANCE OF GRANTEE'S INTERESTS IN EACH PARCEL.

Posting Checked table with columns: H. D. MAP BOOK, SEARCH MAP, TRACTS, C.S.M., ASSESSOR'S BOOK, C. S. INDEX MAP

Main table with columns: LINE NO., PARCEL NO., OFFICIAL CERTIFICATE NO., BOOK, RECORDS DOC. NO., PAGE, DATE RECORDED, DATE OF CONVEYANCE, NATURE OF CONVEYANCE, PURPOSE, NAME, CONSIDERATION, CONDITIONS, GRANTEE, GRANTORS, DEDICATION STATUS SCALE (1-10), and various tracking columns.

OFFICE OF THE
 COUNTY SURVEYOR
 OF THE COUNTY OF LOS ANGELES
 HIGHWAY DEDICATION MAP

5

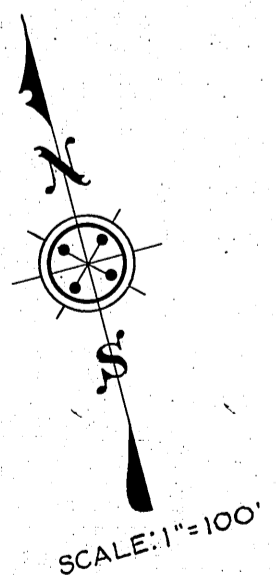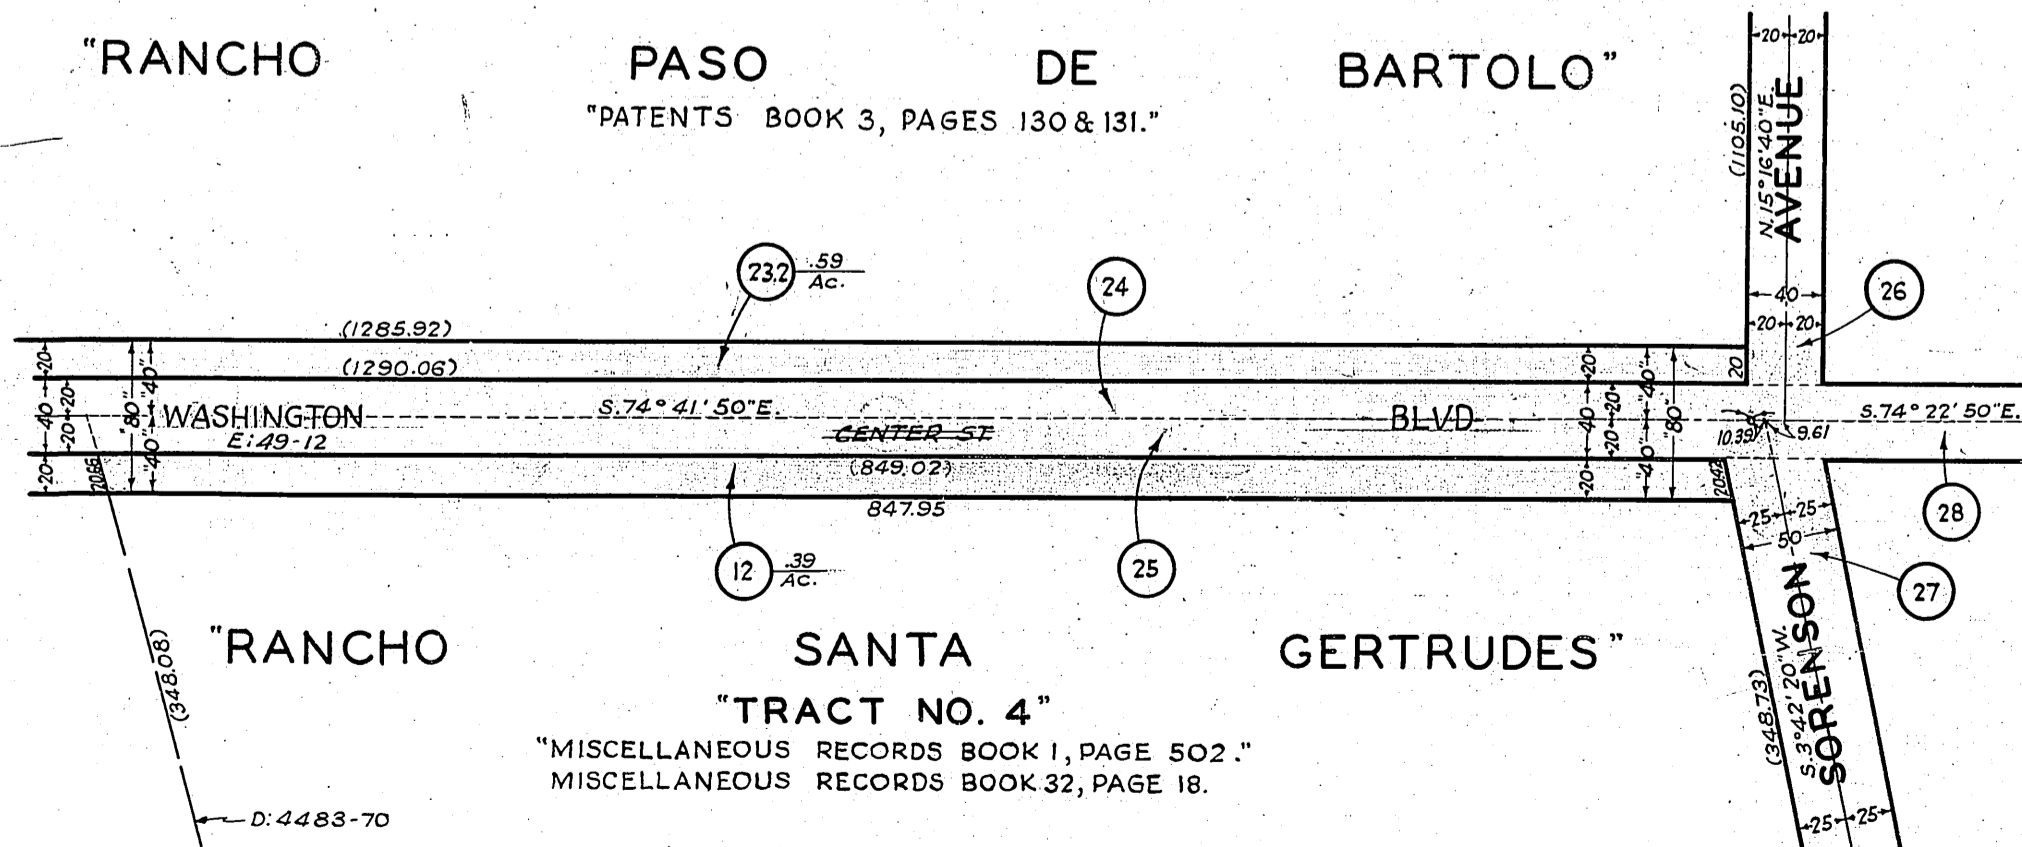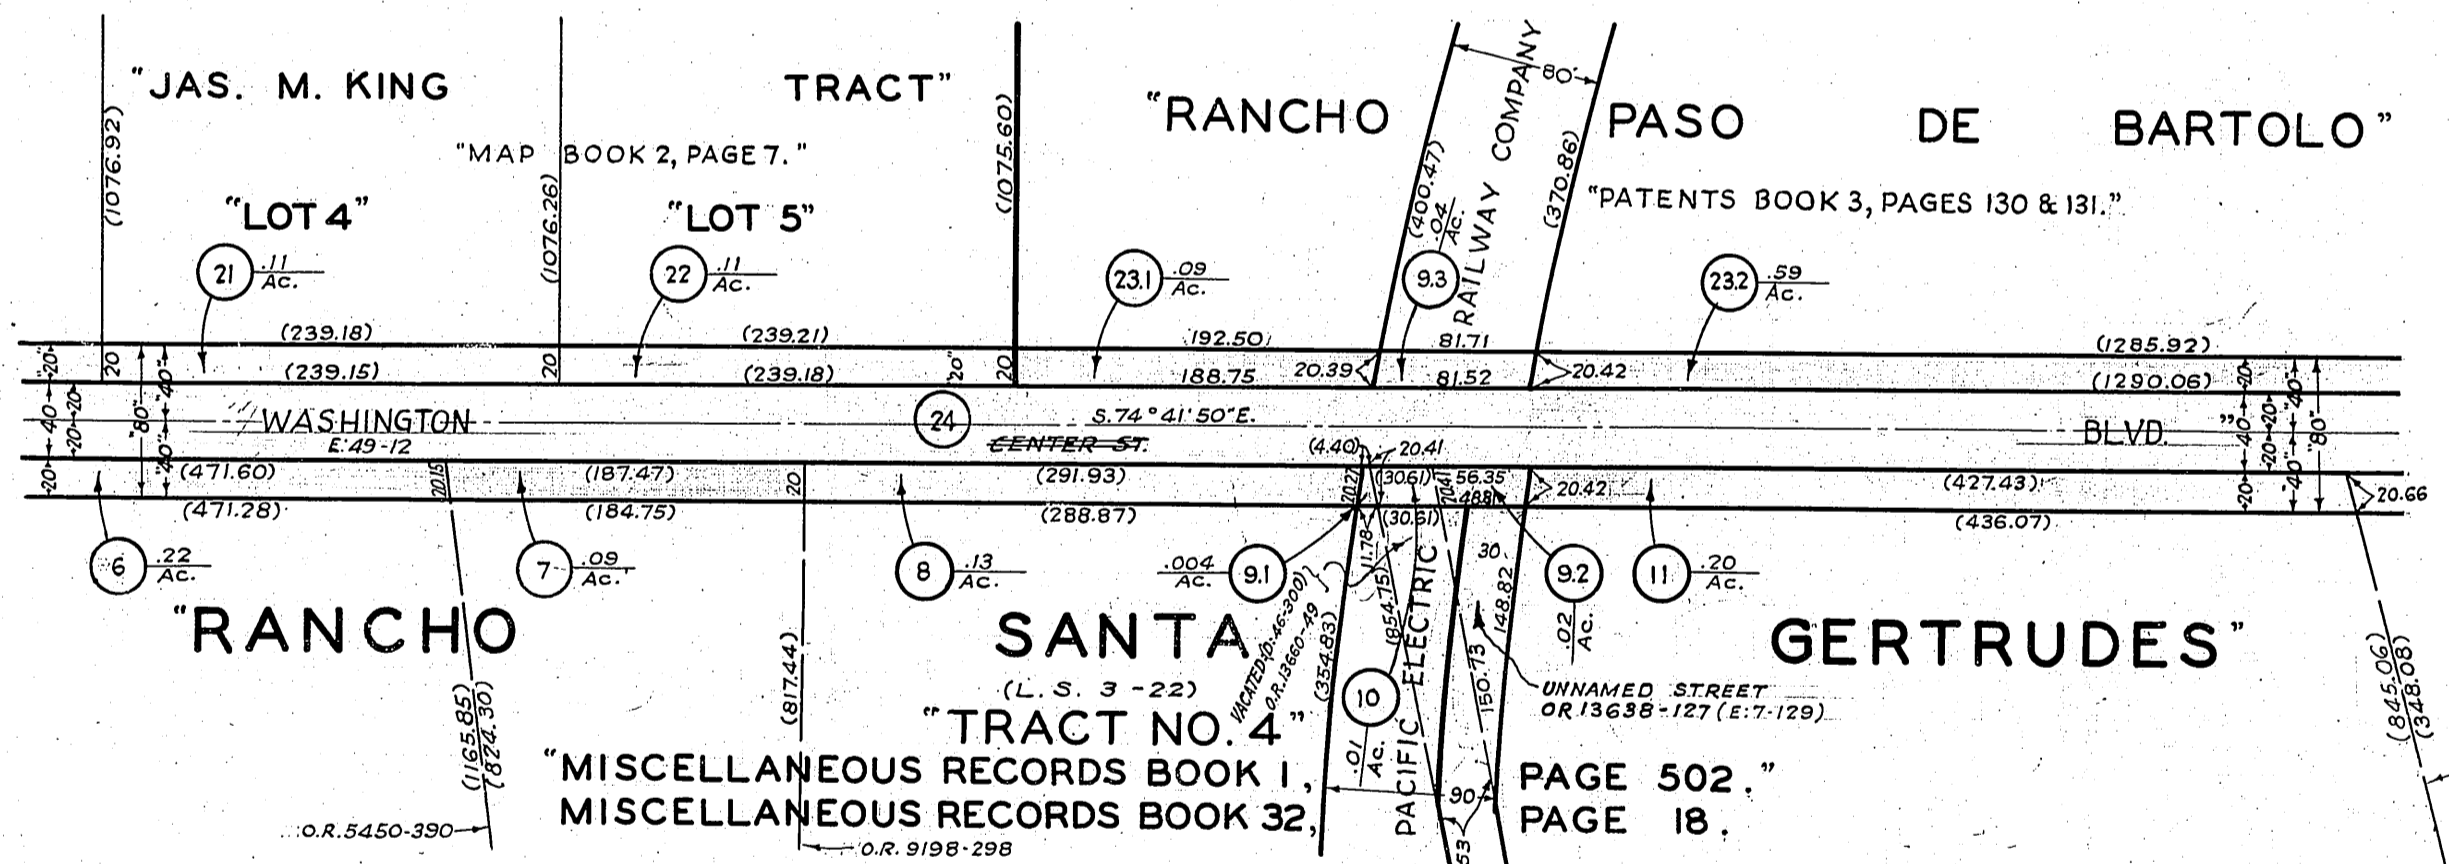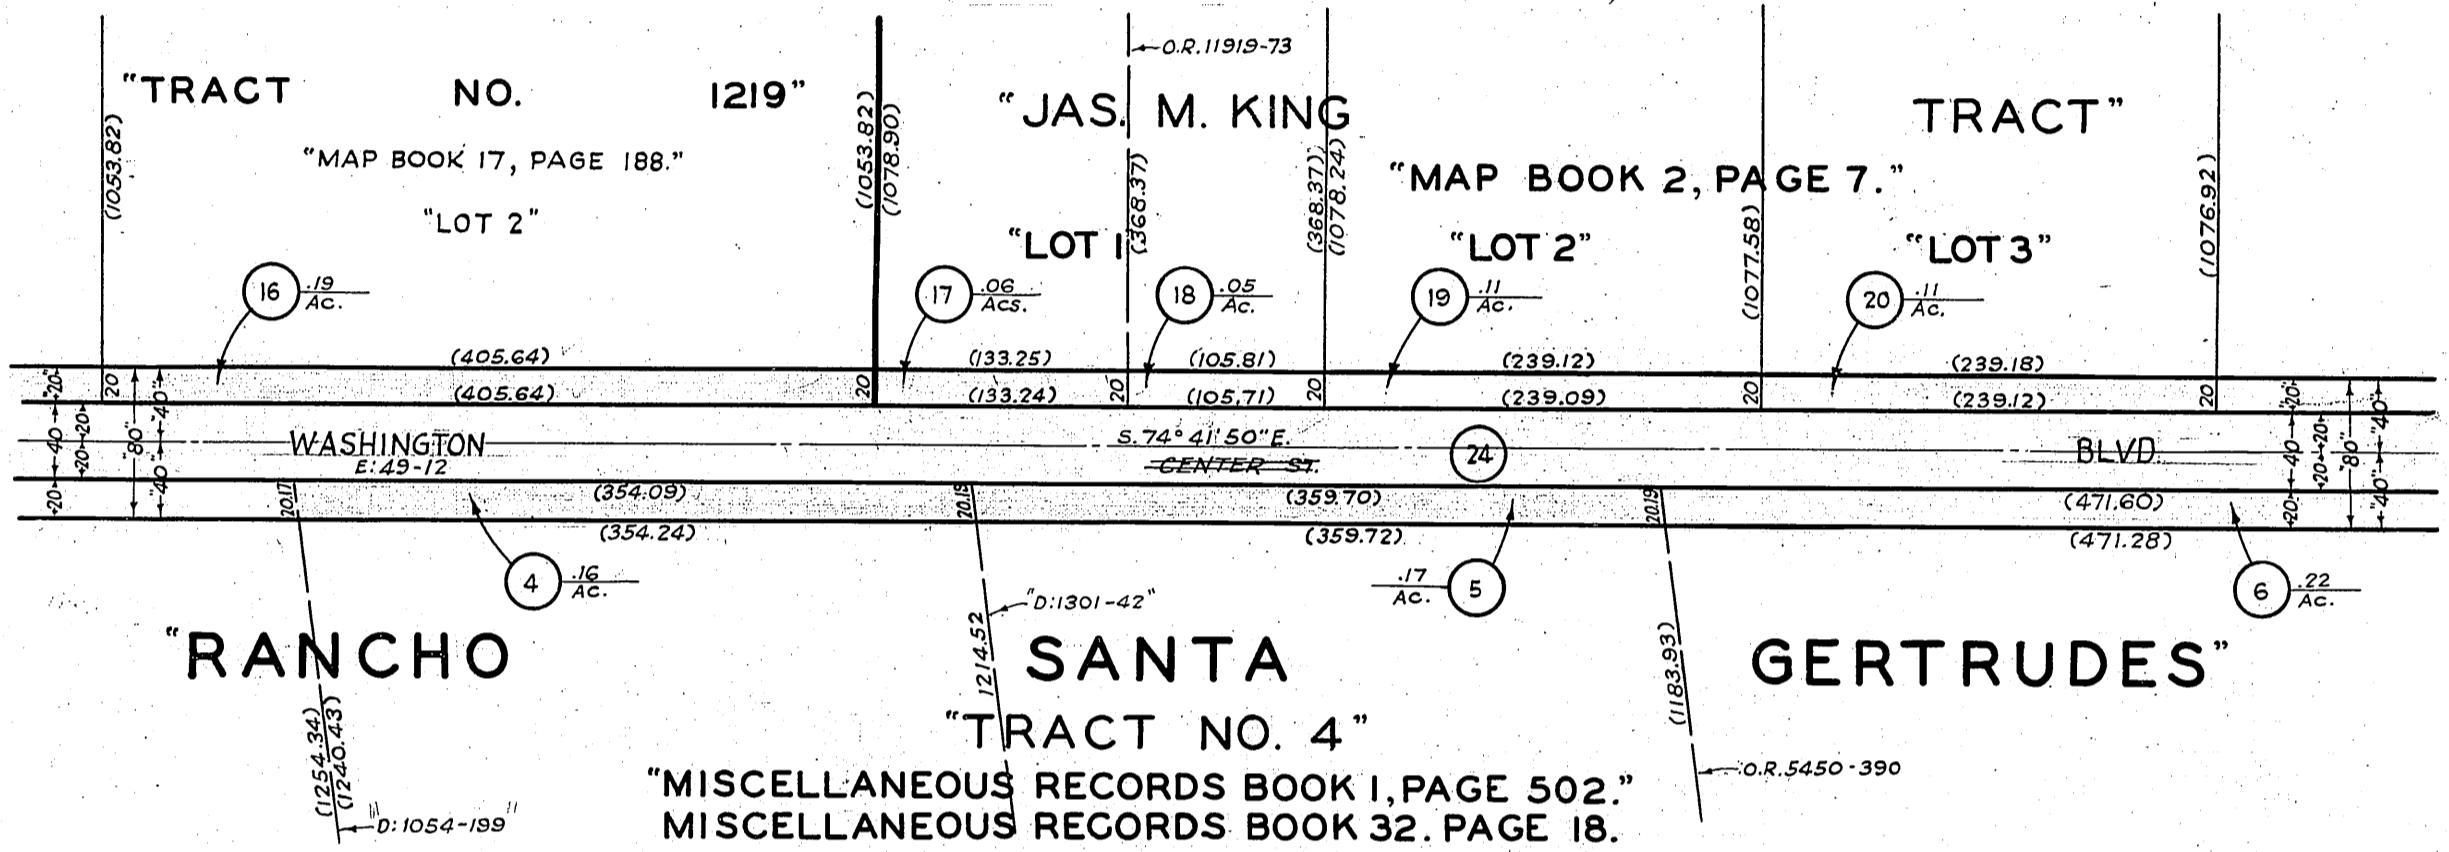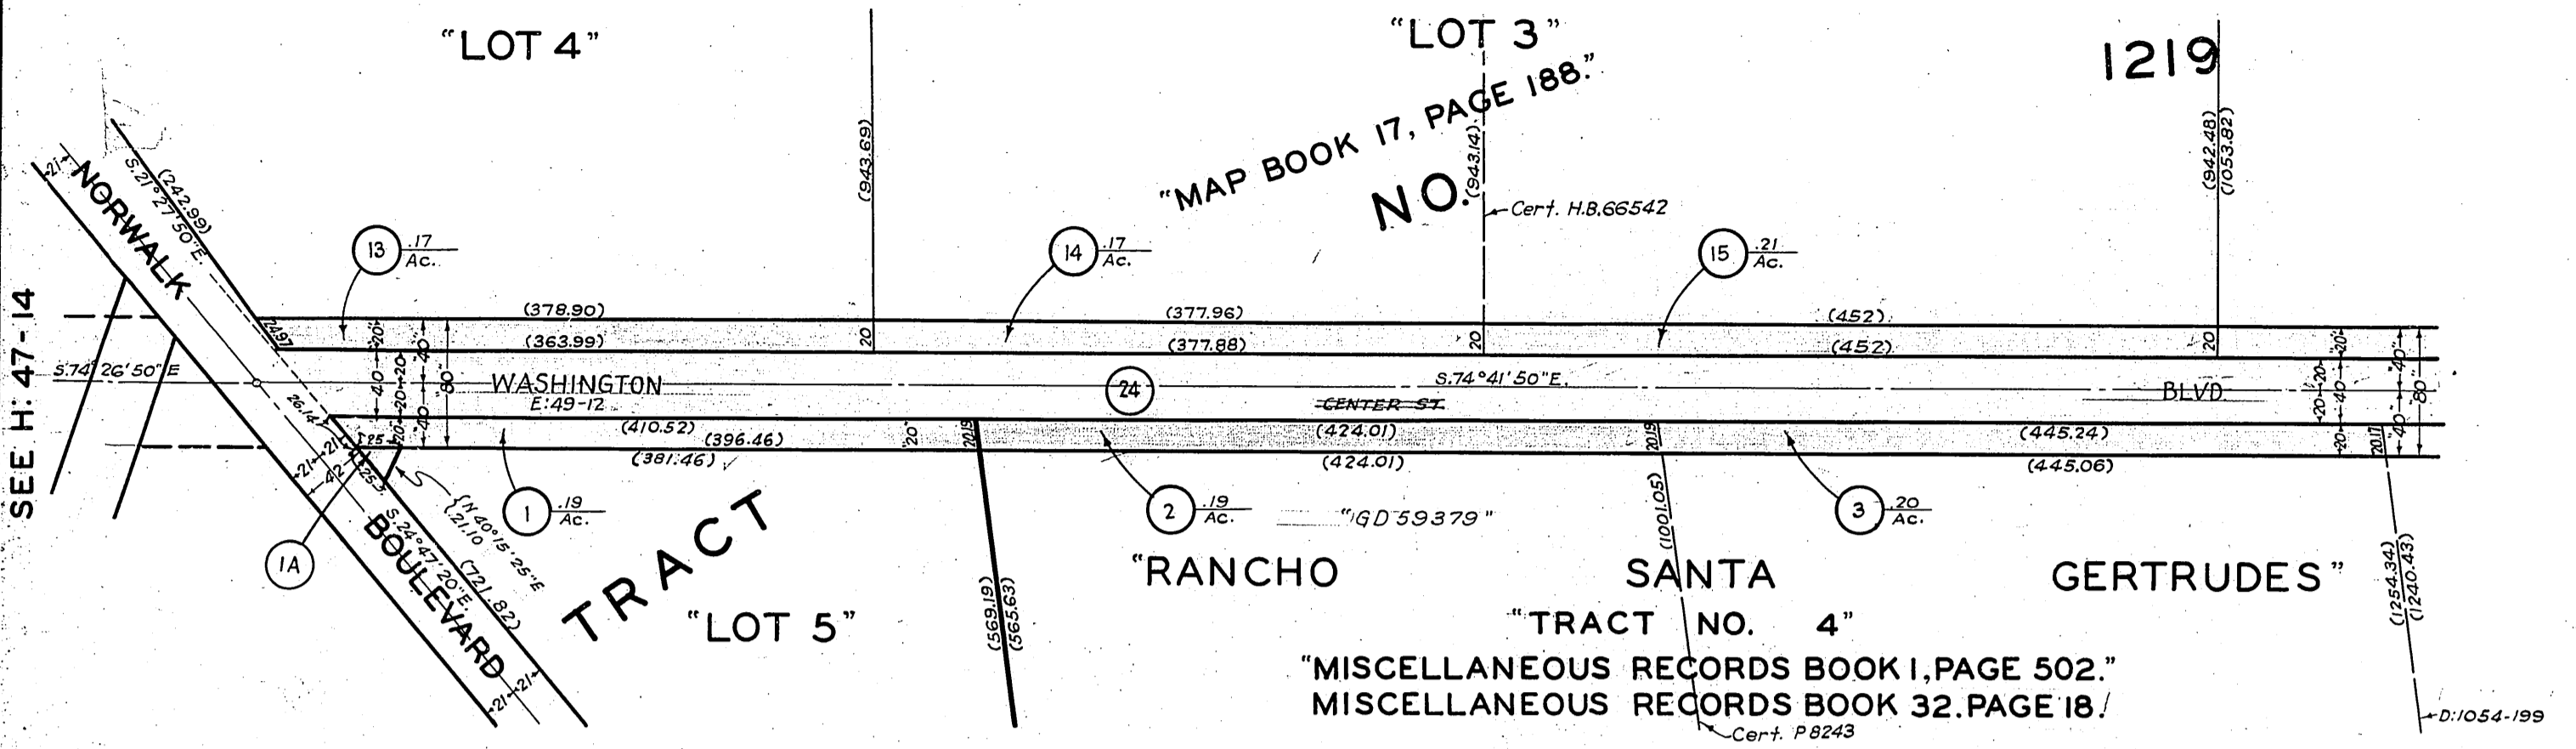

COMPILED BY	S.Silverman	Apr. 1933	C. S. INDEX MAP NO. 37,(A5).
CALCULATED BY	S.Silverman	Apr. 1933.	ASSESSOR'S BOOK NO. 349,354
DRAWN BY		June 1933.	
TRACED BY			
CHECKED BY	C.H.Hughes		

H:46