

OFFICE OF THE COUNTY SURVEYOR OF THE COUNTY OF LOS ANGELES HIGHWAY DEDICATION MAP

LEGEND


COUNTY SURVEYOR'S MAP NO. B-479 FIELD BOOK NO. 408 MAP NO. FIELD BOOK NO. INDEX MAP NO. 7 (C-45) SEARCH MAP NO. ALAMEDA STREET SLAUSON AVENUE

WORDS AND FIGURES SHOWN QUOTED ON MAP ARE AS DESCRIBED IN THE CONVEYANCE. FIGURES SHOWN IN PARENTHESES ON MAP ARE TAKEN FROM PREVIOUS RECORDS OR ARE CALCULATED THEREFROM. LAND INCLUDED IN CONVEYANCE SHOWN IN COLORED TINT. DEDICATION STATUS SCALE INDICATES RELATIVE IMPORTANCE OF GRANTEE'S INTERESTS IN EACH PARCEL.

Posting checked table with columns: H. D. MAP BOOK, SEARCH MAP, TRACTS, C.S.M., ASSESSOR'S BOOK, C. S. INDEX MAP

Main table with columns: LINE NO., PARCEL NO., OFFICIAL RECORDS, DATE RECORDED, DATE OF CONVEYANCE, NATURE OF CONVEYANCE, PURPOSE, NAME, GRANTEE, GRANTORS, DEDICATION STATUS SCALE, and various tracking columns.

OFFICE OF THE
 COUNTY SURVEYOR
 OF THE COUNTY OF LOS ANGELES
 HIGHWAY DEDICATION MAP

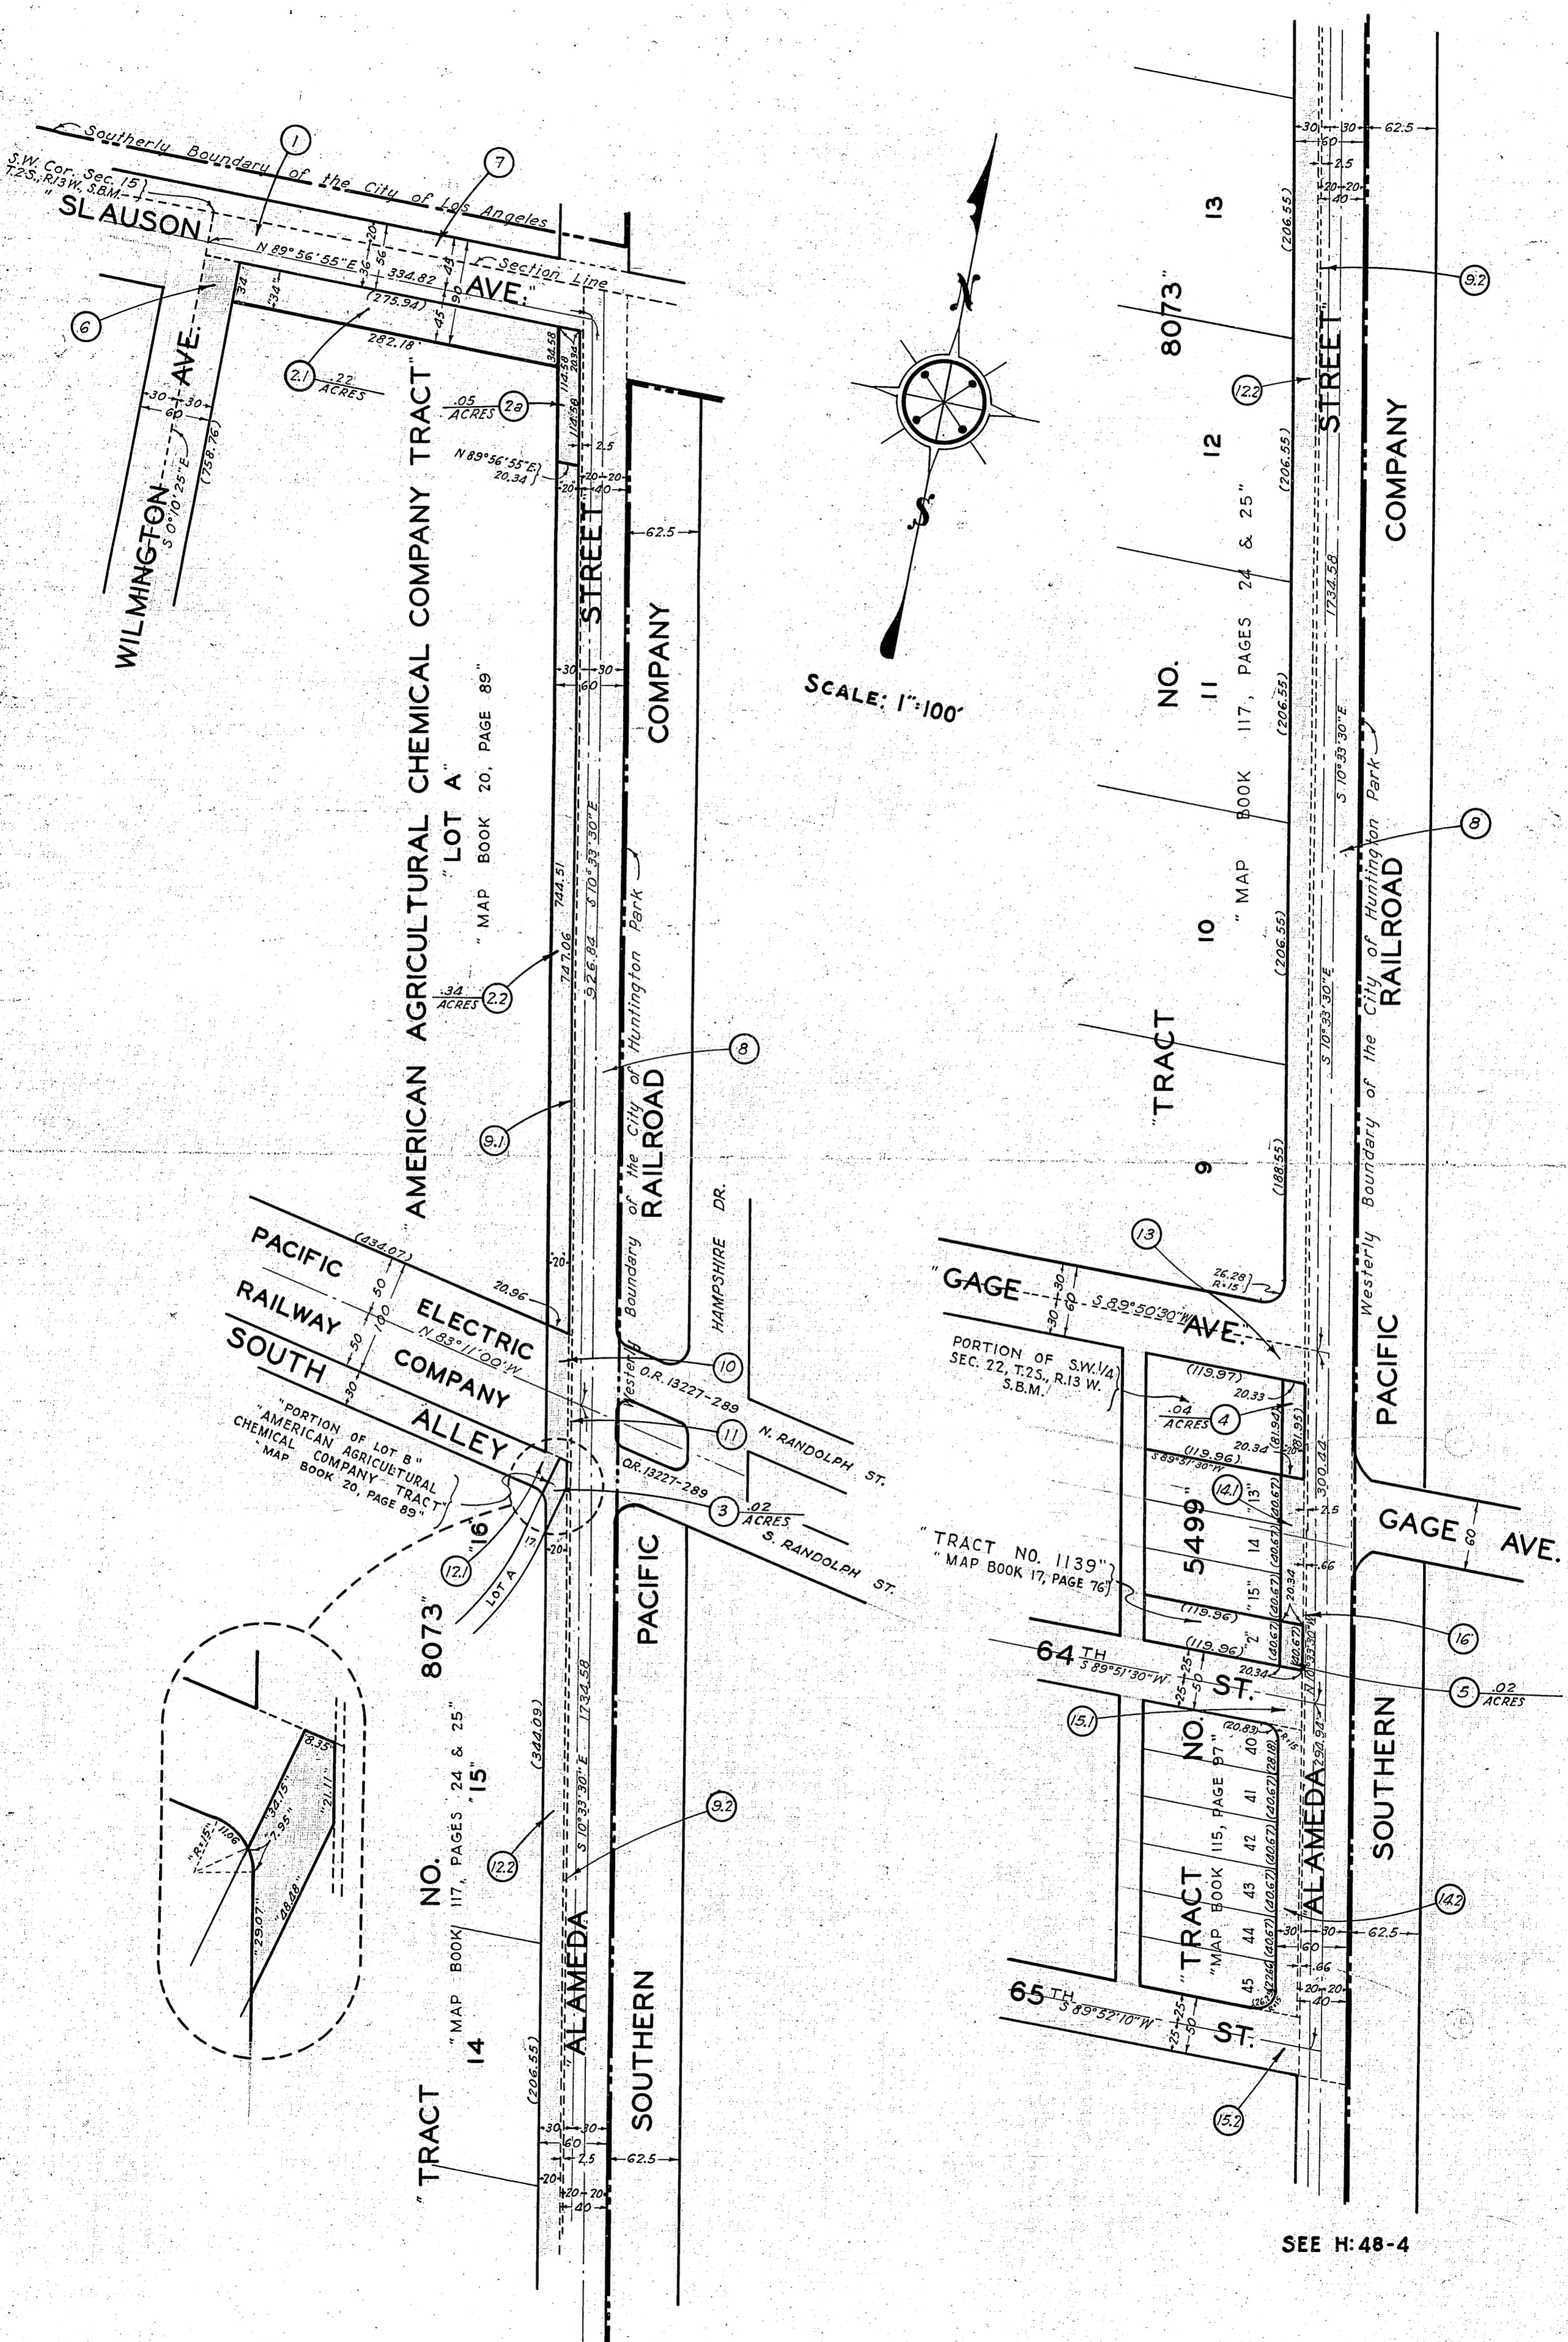

SCALE: 1"=100'

SEE H:48-4

COMPILED BY	F. S. Dodds	Aug. 1933	C. S. INDEX MAP NO. 7 (C-4-5)
CALCULATED BY	"	"	ASSESSOR'S BOOK NO. 141
DRAWN BY	C. H. Hughes	"	
TRACED BY	"	"	
CHECKED BY	F. S. Dodds	Sept 1933	

H:48