

OFFICE OF THE COUNTY SURVEYOR OF THE COUNTY OF LOS ANGELES

HIGHWAY DEDICATION MAP

LEGEND

COUNTY SURVEYOR'S MAP NO. B-479 FIELD BOOK NO. 408 ROAD DEPT MAP NO. O-436 INDEX MAP NO. G.(D-34) SEARCH MAP NO. ALAMEDA STREET (16)


WORDS AND FIGURES SHOWN QUOTED ON MAP ARE AS DESCRIBED IN THE CONVEYANCE. FIGURES SHOWN IN PARENTHESSES ON MAP ARE TAKEN FROM PREVIOUS RECORDS OR ARE CALCULATED THEREFROM. LAND INCLUDED IN CONVEYANCE SHOWN IN COLORED TINT. DEDICATION STATUS SCALE INDICATES RELATIVE IMPORTANCE OF GRANTEE'S INTERESTS IN EACH PARCEL.

Table with columns: H. D. MAP BOOK, SEARCH MAP, TRACTS. C.S.M., "D", ASSESSOR'S BOOK, C. S. INDEX MAP. Includes sub-headers for DATE and BY.




Main table with columns: LINE NO., PARCEL NO., OFFICIAL RECORDS (CERTIFICATE NO., DOC. NO., PAGE), DATE RECORDED, "D" BOOK, DATE OF CONVEYANCE, NATURE OF CONVEYANCE, PURPOSE, NAME, GRantee, GRANTORS, DEDICATION STATUS SCALE (1-10).

OFFICE OF THE
COUNTY SURVEYOR
 OF THE COUNTY OF LOS ANGELES
HIGHWAY DEDICATION MAP

SEE H: 48-2

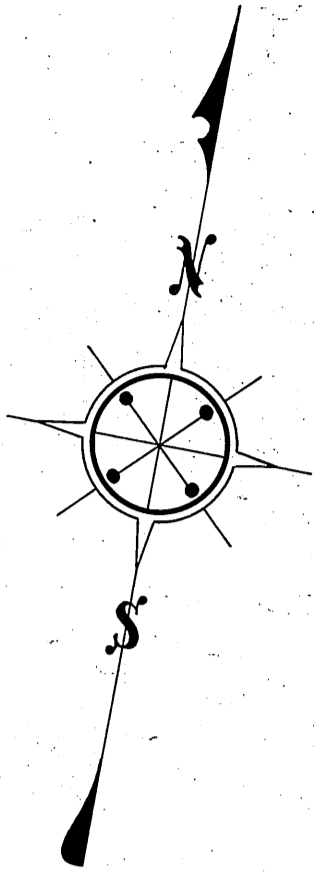

SCALE: 1"=100'

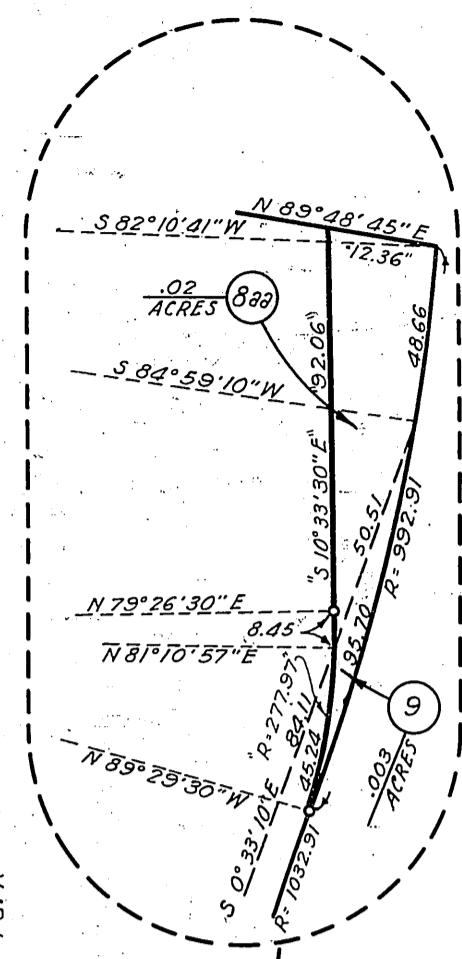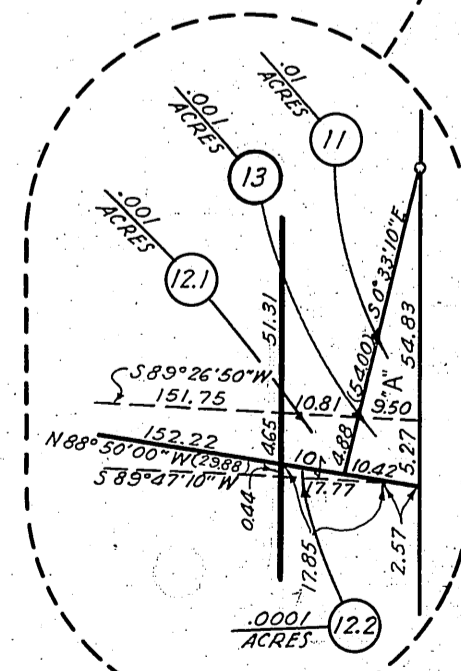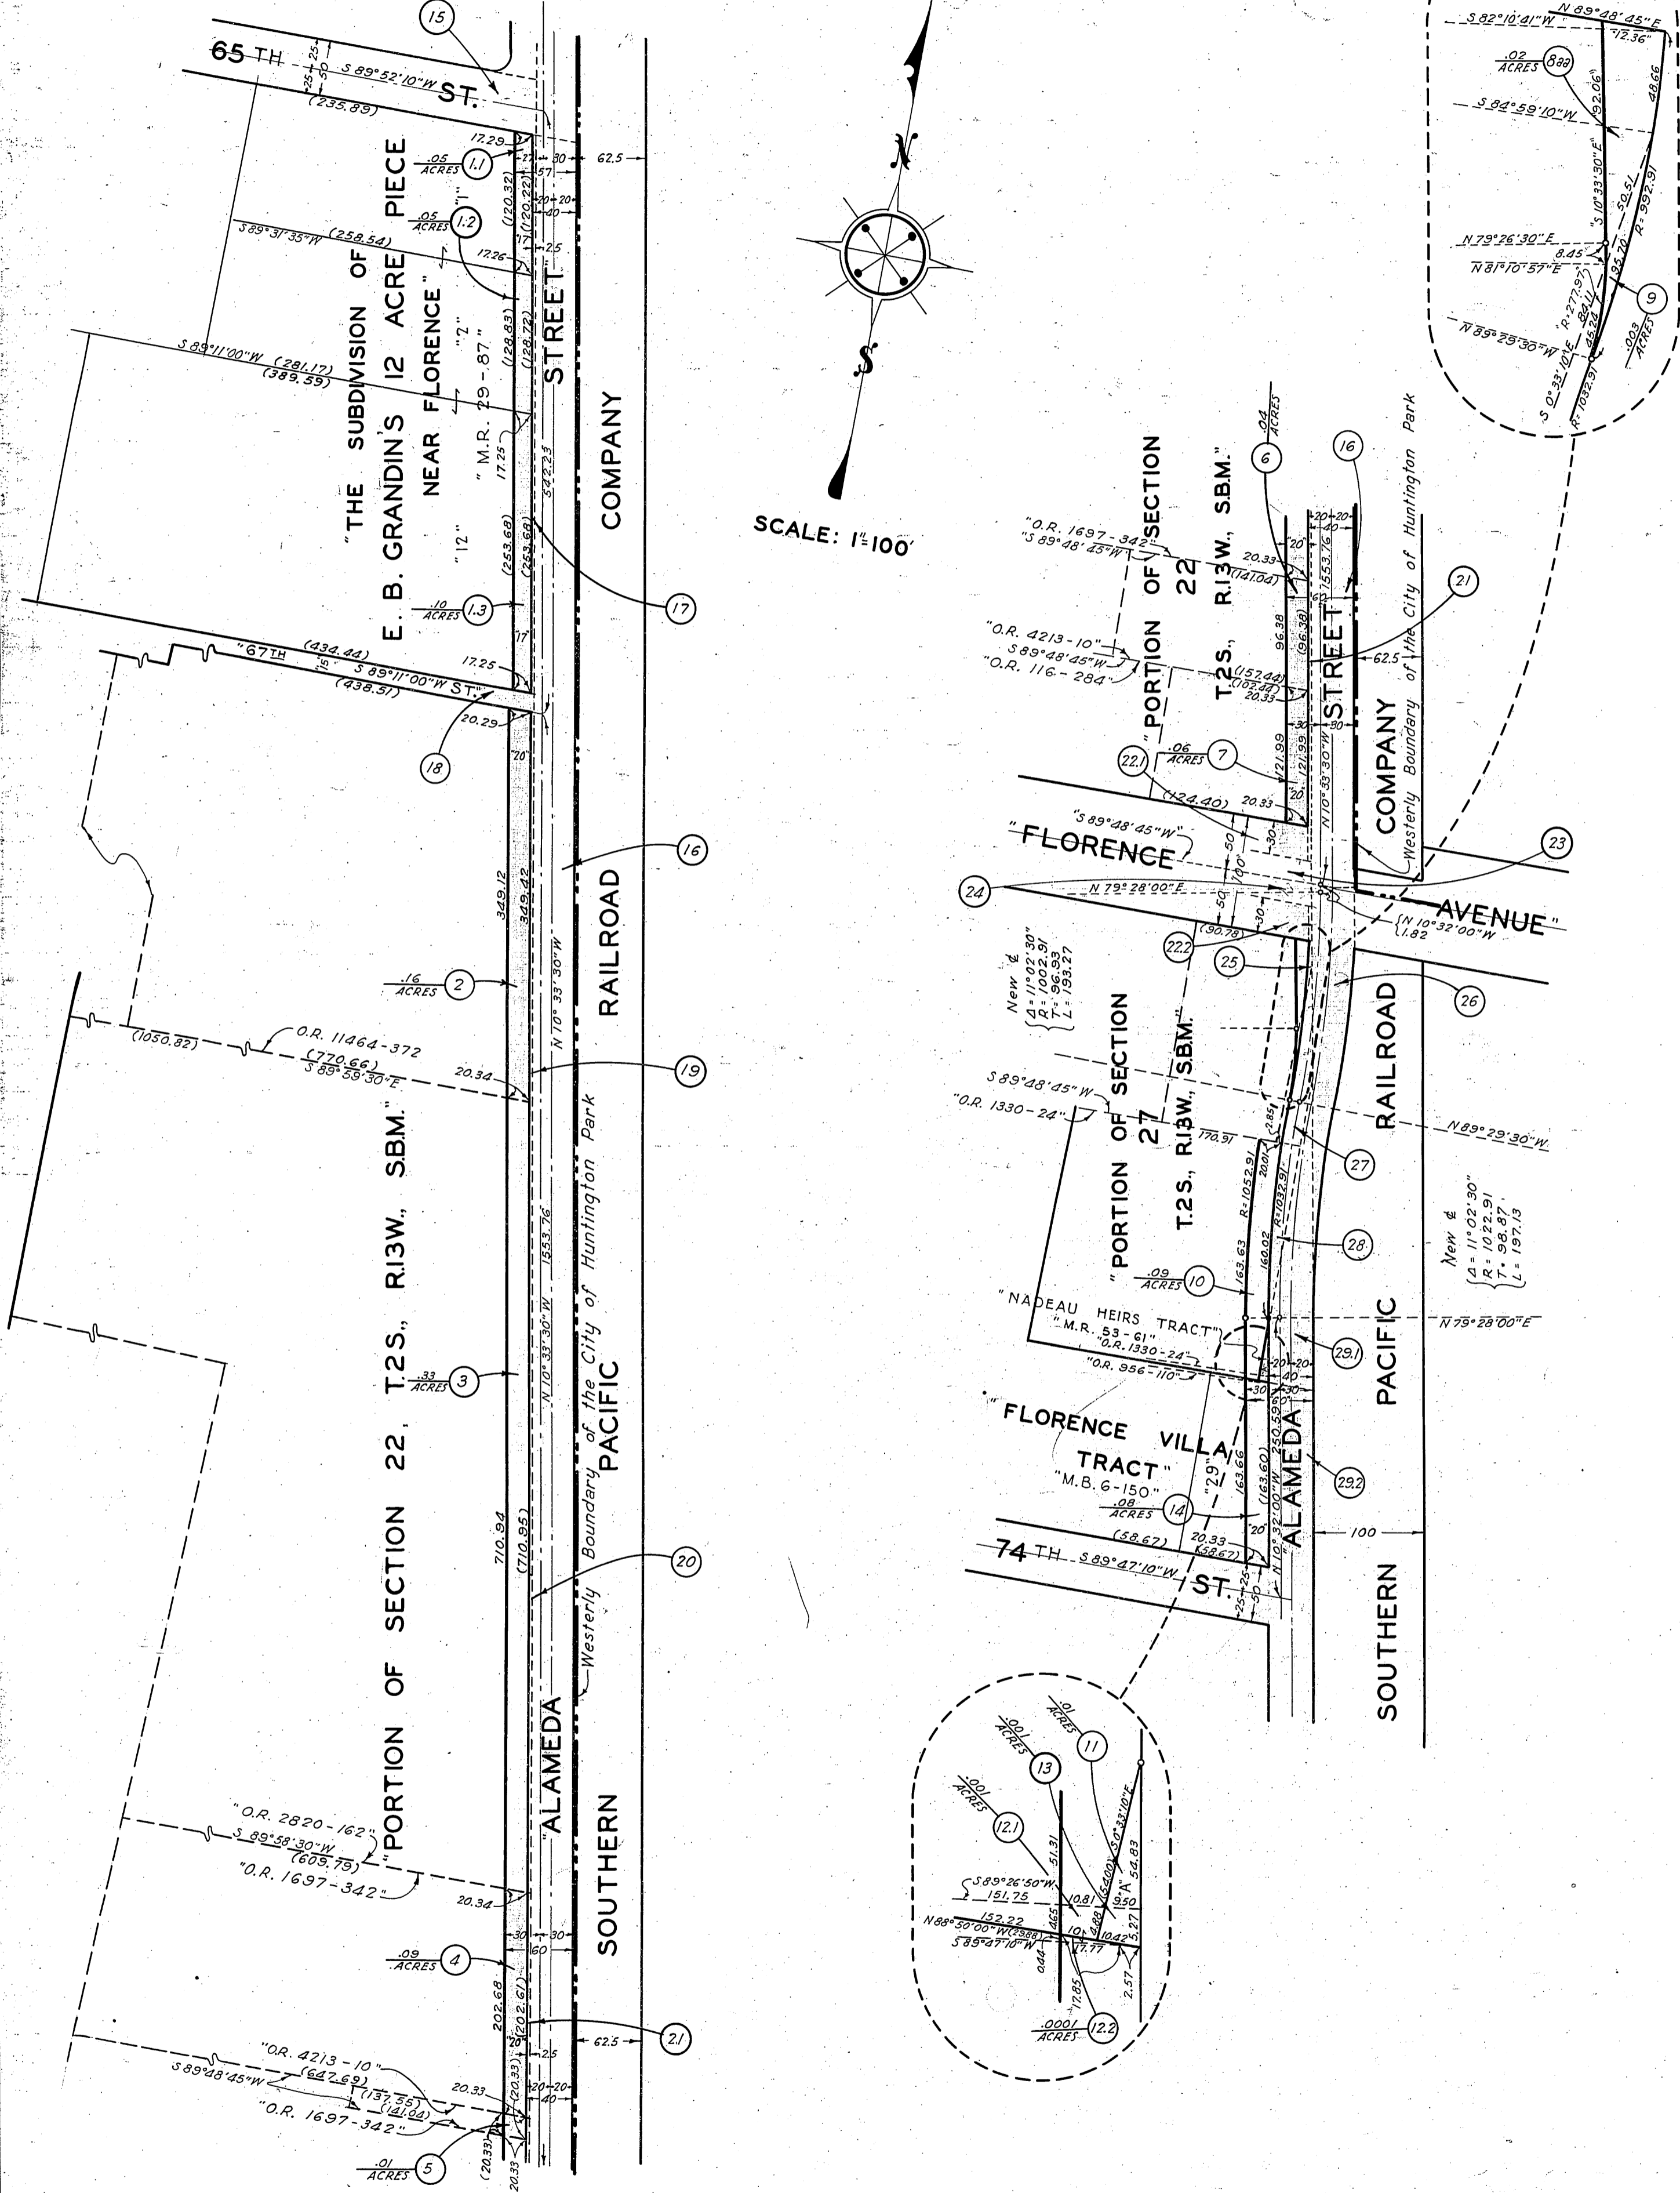

COMPILED BY	F. S. Dodds	Aug. 1933	C. S. INDEX MAP NO. 7 (L-3-4)
CALCULATED BY	"	"	ASSESSOR'S BOOK NO. 141
DRAWN BY	C. H. Hughes	Sept. 1933	
TRACED BY	"	"	
CHECKED BY	F. S. Dodds		

H: 48