

OFFICE OF THE COUNTY SURVEYOR OF THE COUNTY OF LOS ANGELES

HIGHWAY DEDICATION MAP

LEGEND

COUNTY SURVEYOR'S MAP NO. 8963-1
MAP NO.
INDEX MAP NO. 24(B-4)
SEARCH MAP NO. MANCHESTER AVE. (5)
STATE HIGHWAY ROUTE NO. 174


FIELD BOOK NO.
FIELD BOOK NO.

PUBLIC TITLE COMPLETE
FEE SUBORDINATED (title incomplete)
HIGHWAY VACATIONS
INCIDENTAL EASEMENTS


WORDS AND FIGURES SHOWN QUOTED ON MAP ARE AS DESCRIBED IN CONVEYANCE. FIGURES SHOWN IN PARENTHESES ON MAP ARE FROM PREVIOUS RECORDS OR ARE CALCULATED THEREFROM. PROPERTY IN CONVEYANCE SHOWN IN COLORED TINT. DEDICATION STATUS SCALE INDICATES RELATIVE IMPORTANCE OF GRANTEE'S INTERESTS.

Table with columns: DEDICATION STATUS SCALE, POSTING CHECKED, FEE, TAX TITLE, PARTICULAR ESTATES, TRUST DEEDS, MORTGAGES, JUDGMENTS, LIENS, EASEMENTS, LEASES, PURCHASE CONTRACTS, H. D. MAP BOOK, SEARCH MAP, TRACTS, C.S.M., ASSESSOR'S BOOK, C.S. INDEX MAP.

Main table with columns: LINE NO., PARCEL NO., OFFICIAL CERTIFICATE NO., BOOK, RECORDS DOC. NO., PAGE, DATE RECORDED, CONVEYANCE BOOK, PAGE, DATE OF CONVEYANCE, NATURE OF CONVEYANCE, PURPOSE, NAME, CONSIDERATION, CONDITIONS, GRANTEE, GRANTORS.

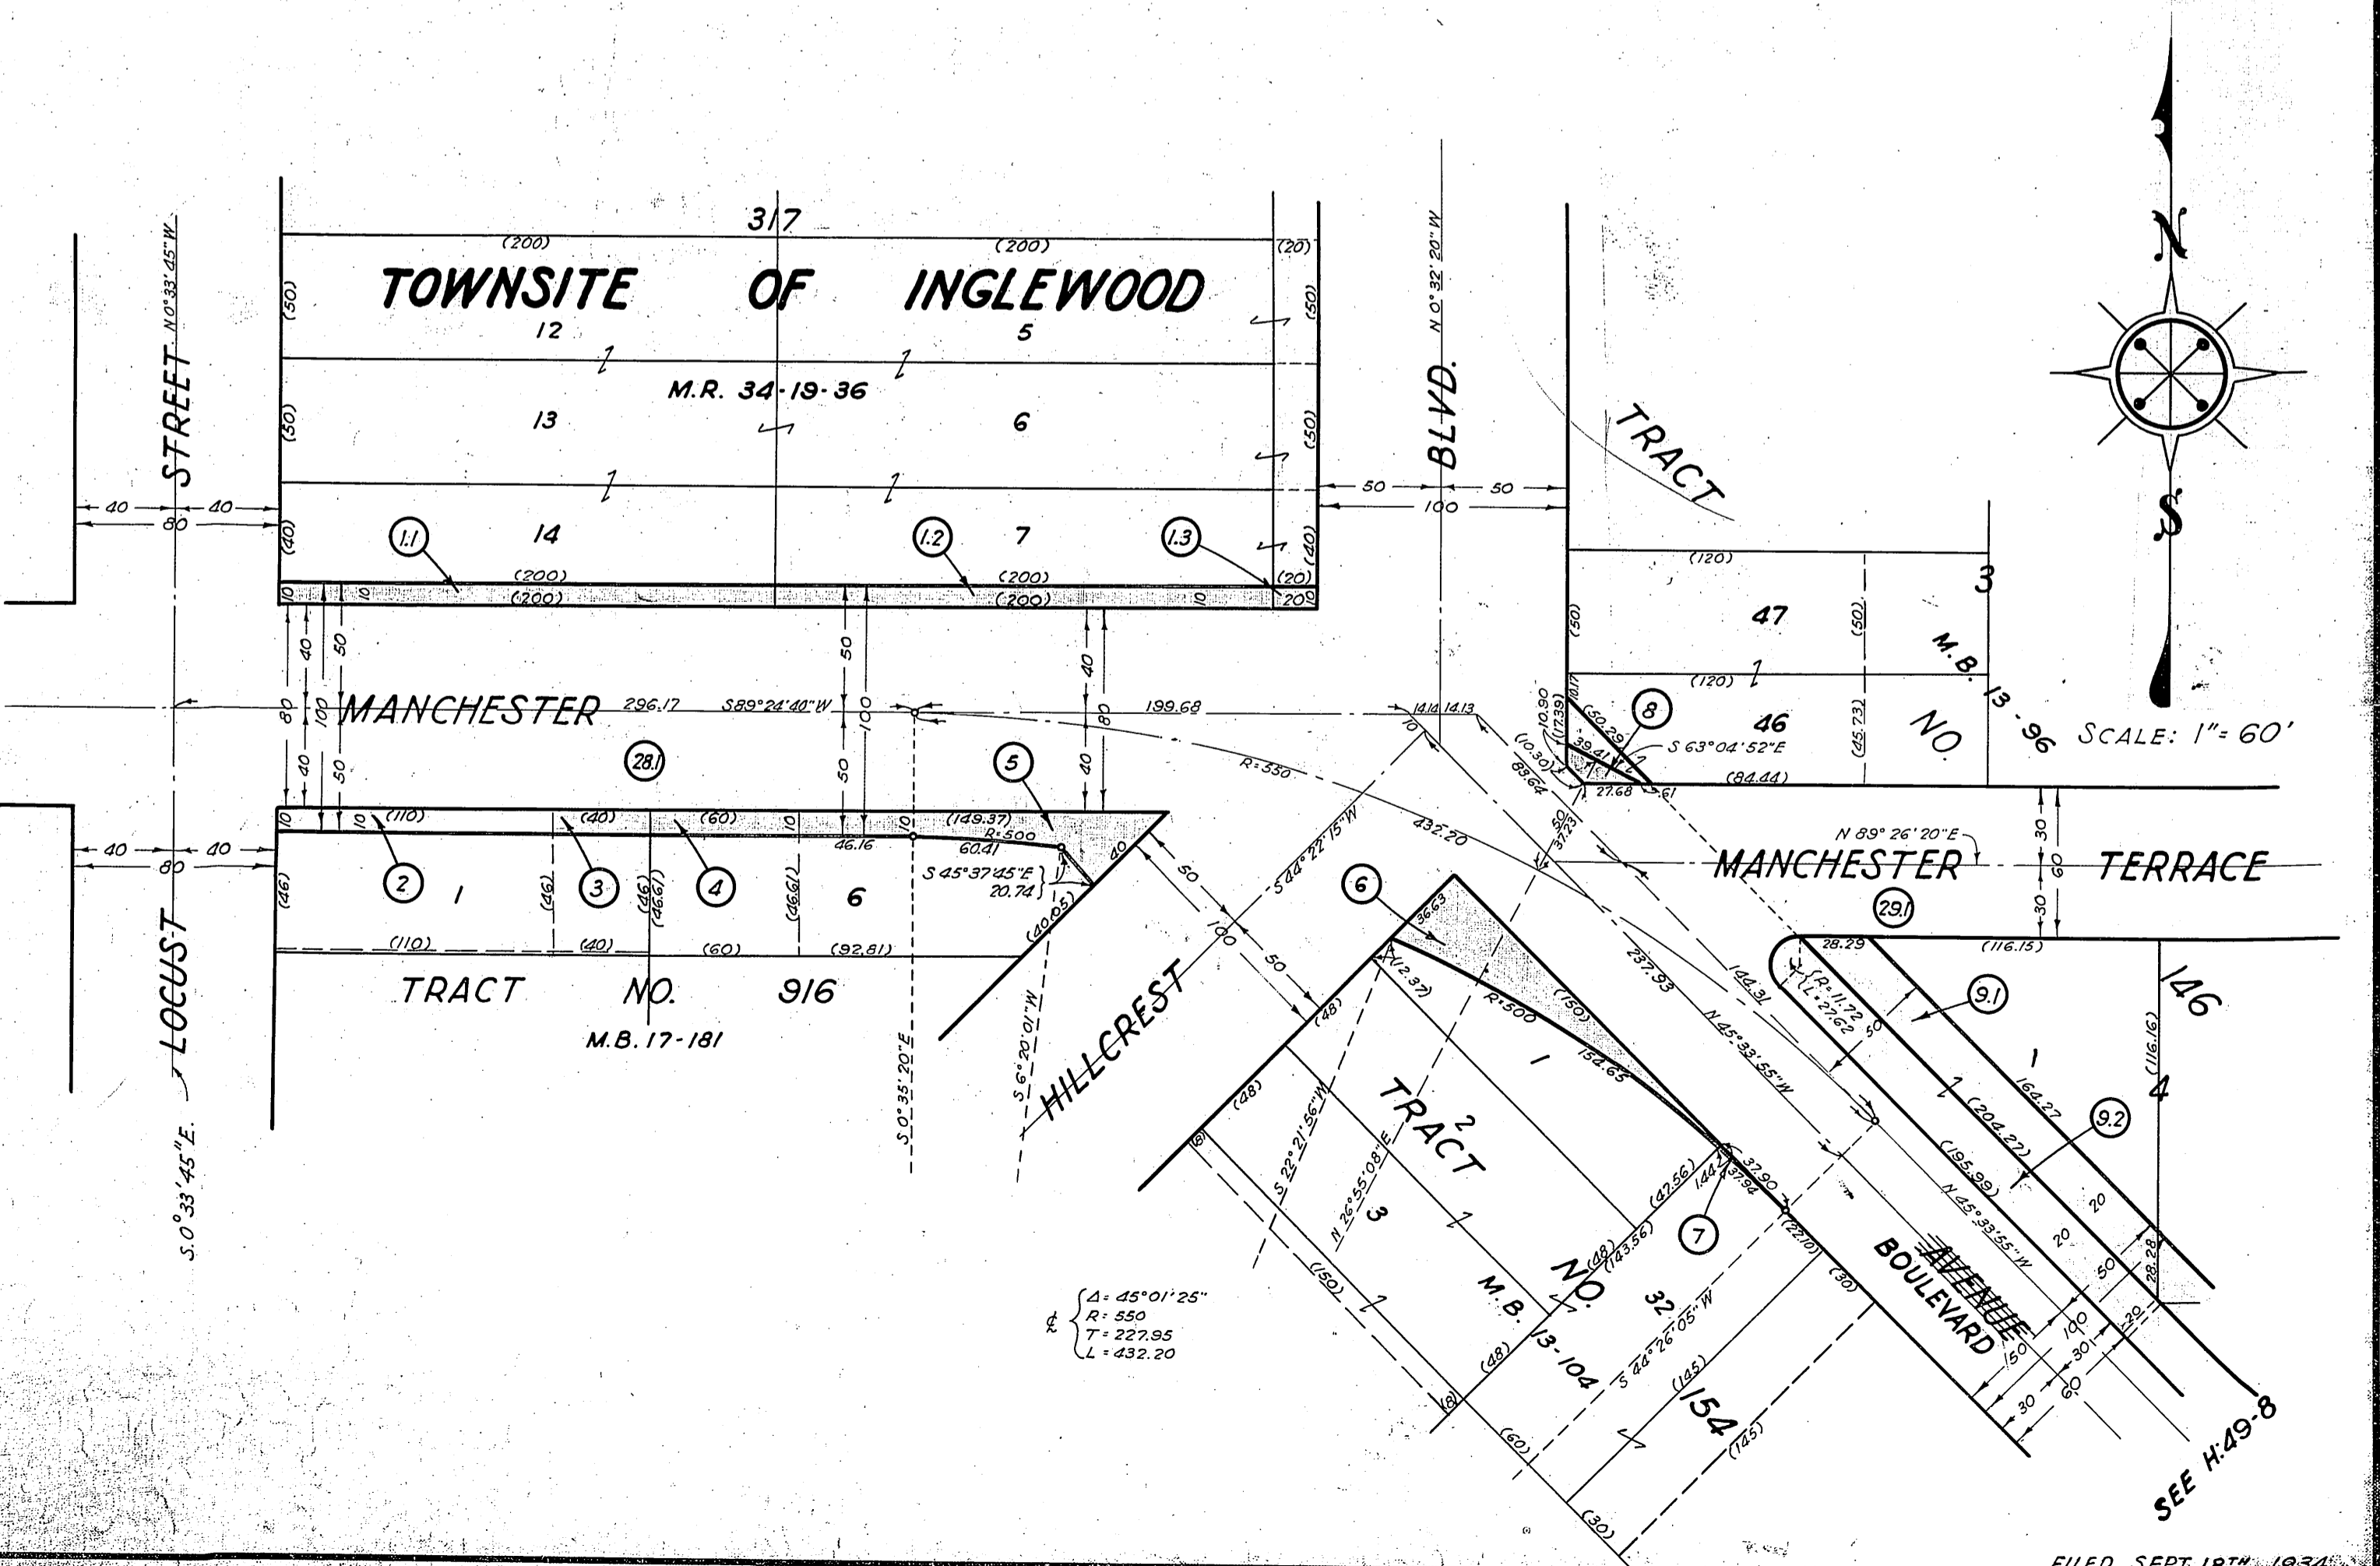



OFFICE OF THE  
**COUNTY SURVEYOR**  
 OF THE COUNTY OF LOS ANGELES  
**HIGHWAY DEDICATION MAP**

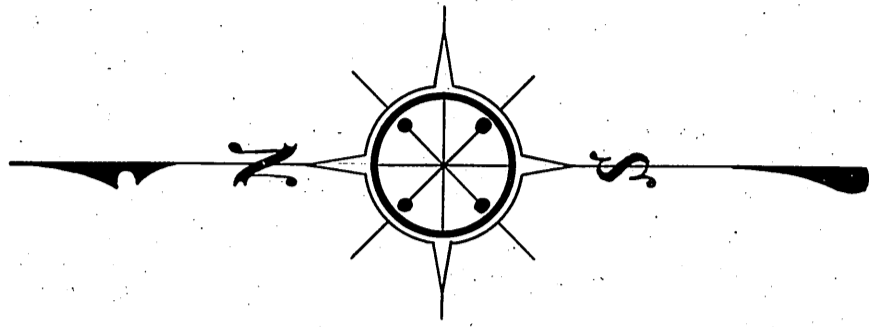

SCALE: 1" = 60'

$\begin{cases} \Delta = 16^\circ 52' 50'' \\ R = 550 \\ T = 81.61 \\ L = 162.04 \end{cases}$

$\begin{cases} \Delta = 44^\circ 59' 45'' \\ R = 550 \\ T = 227.79 \\ L = 431.93 \end{cases}$

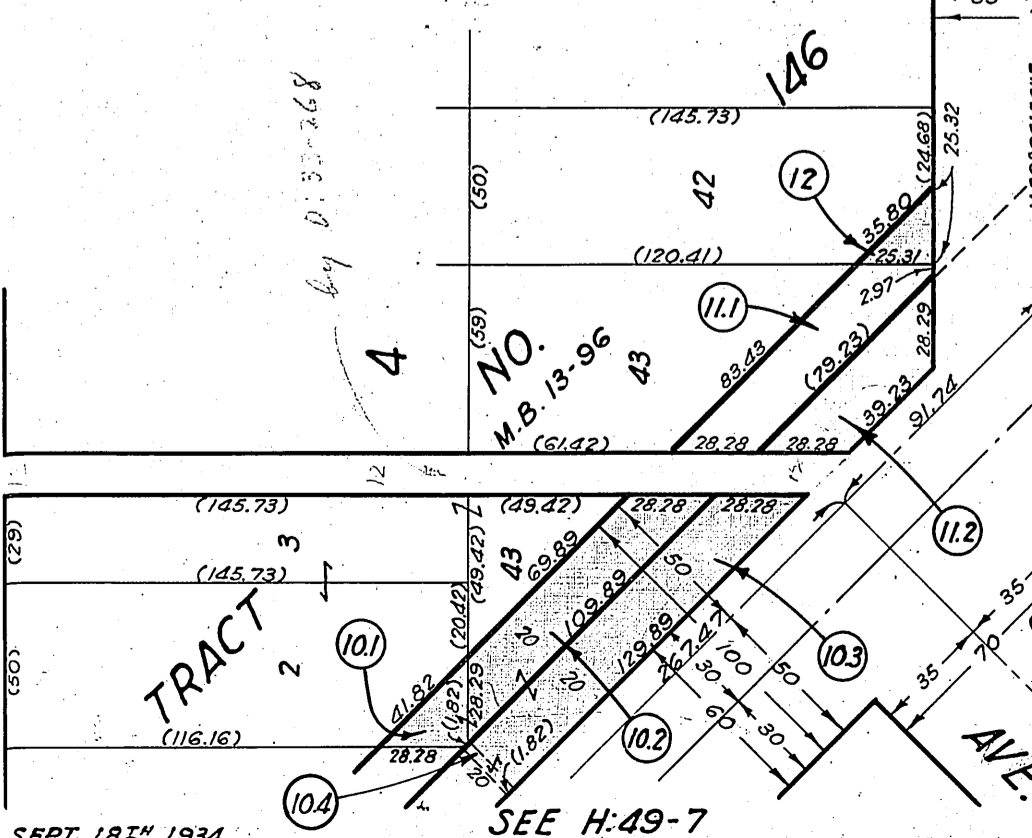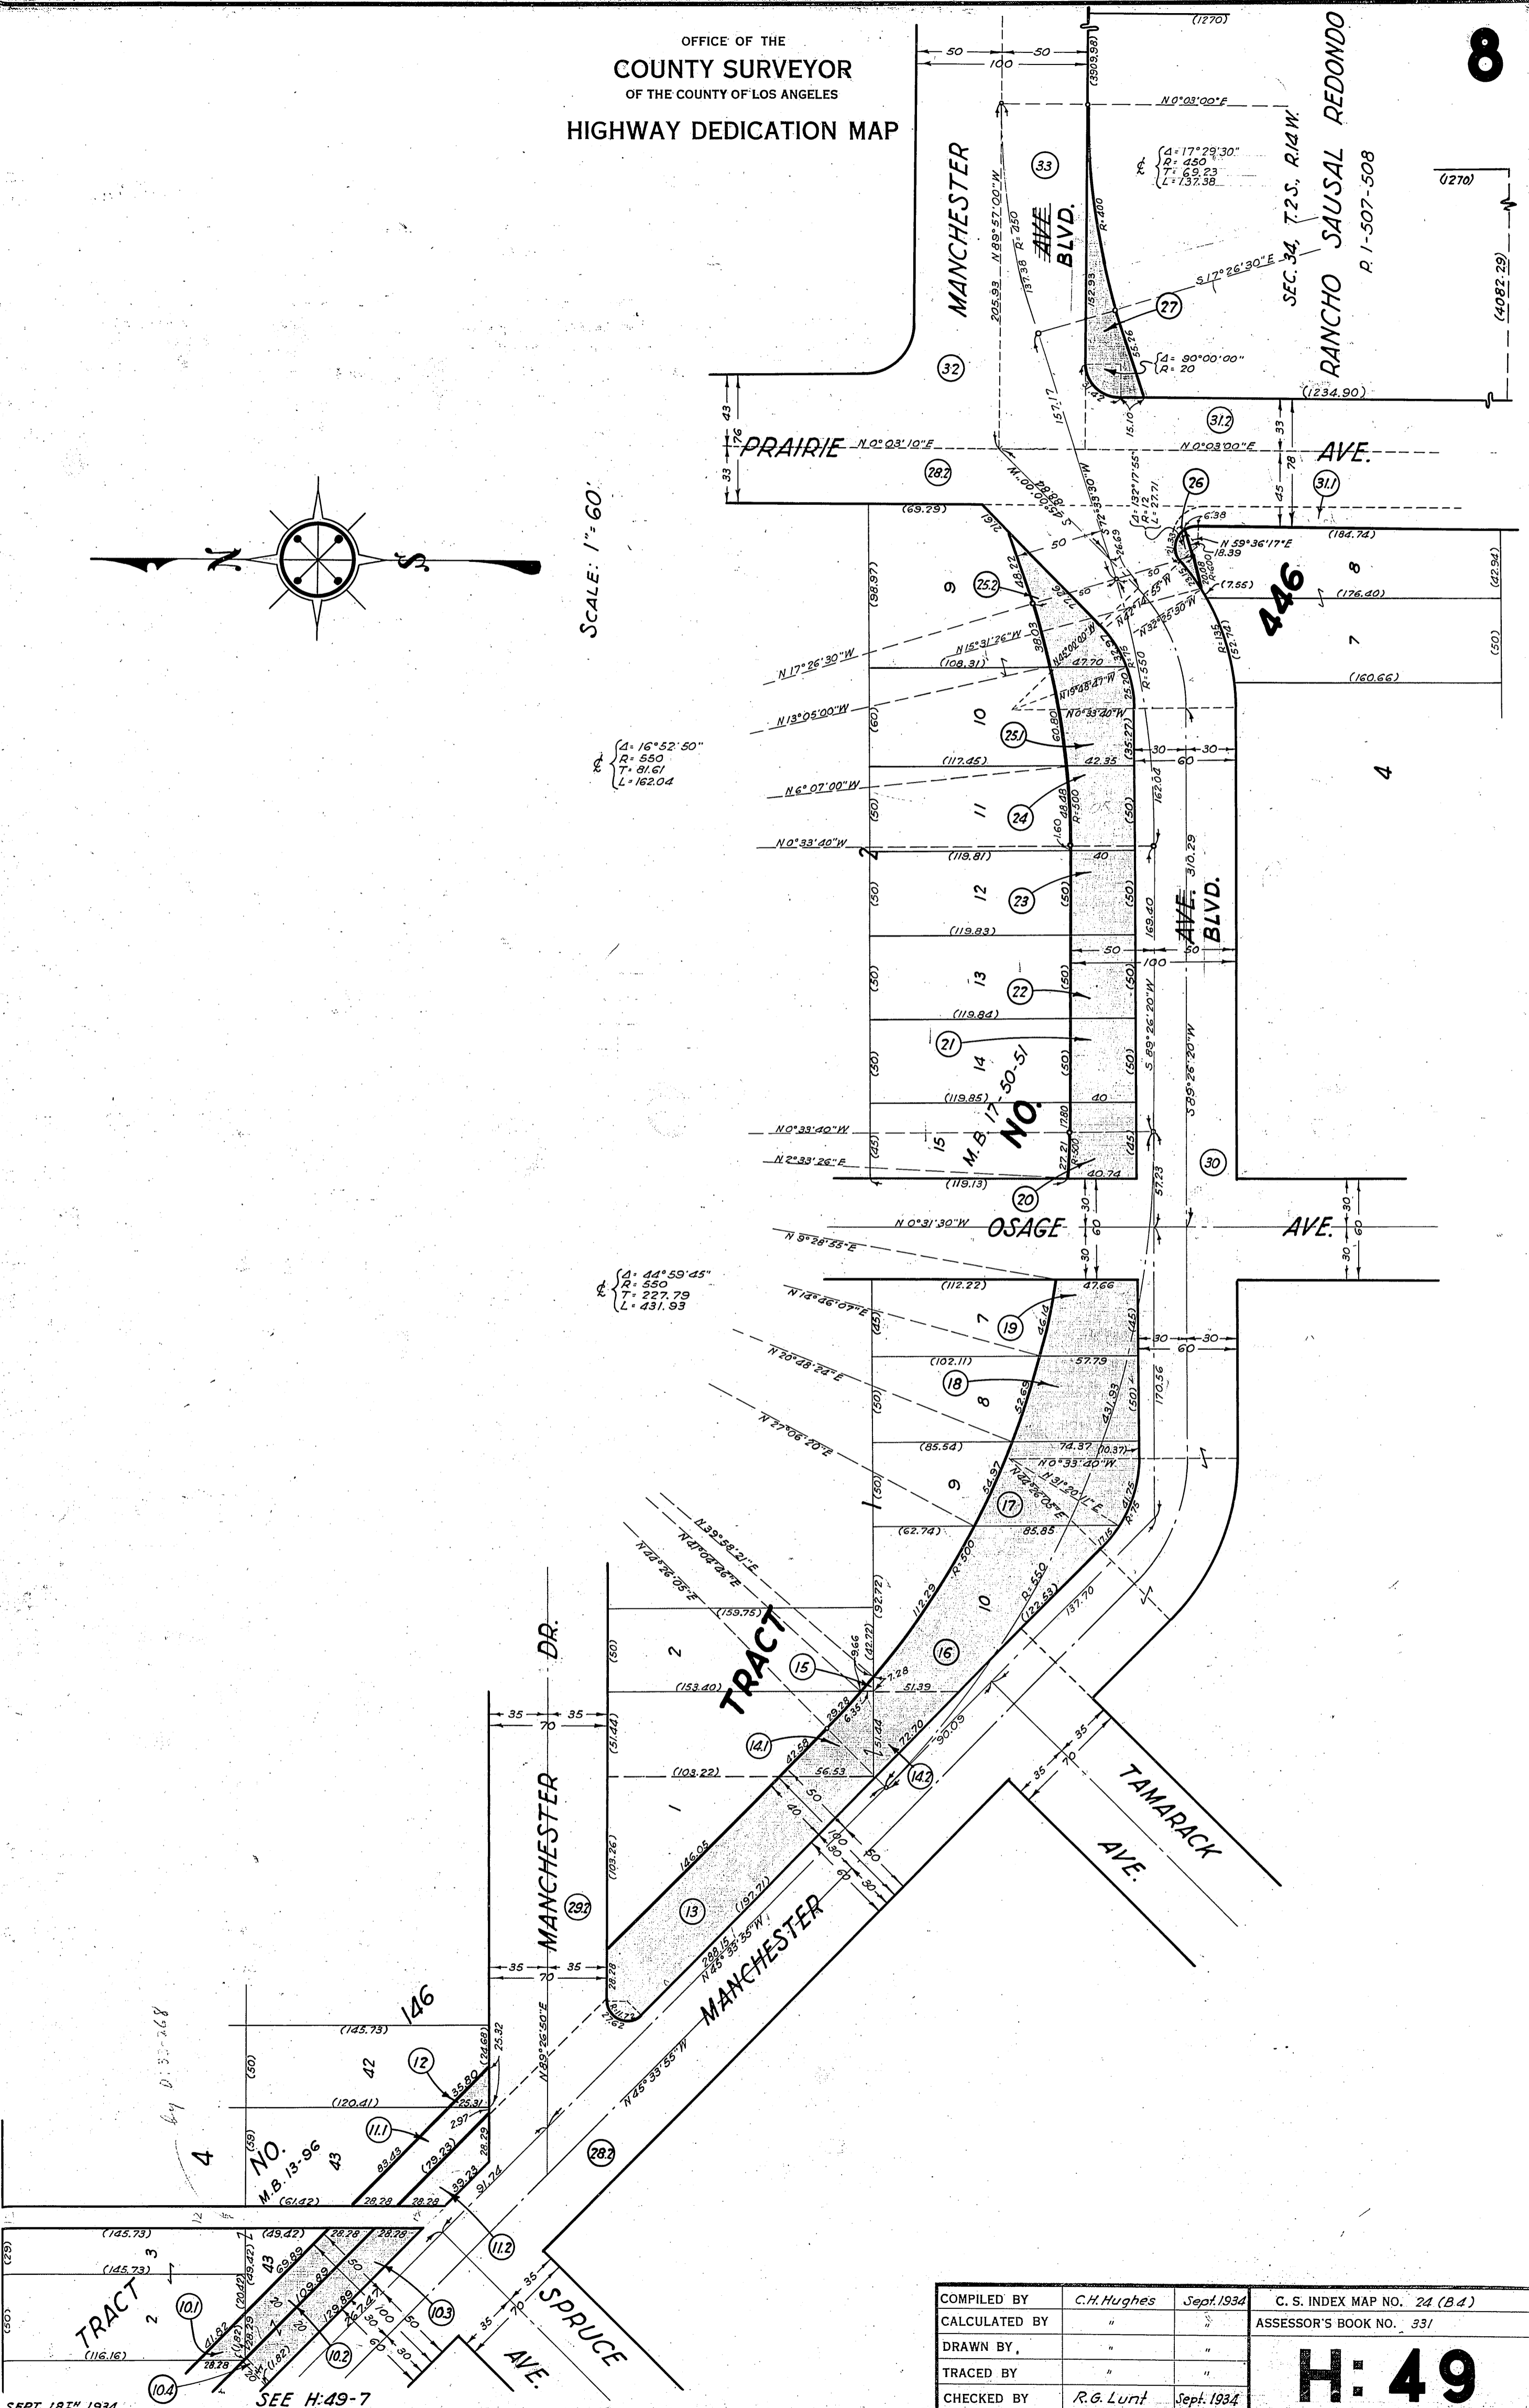

COMPILED BY	C.H. Hughes	Sept. 1934	C. S. INDEX MAP NO. 24 (B4)
CALCULATED BY	"	"	ASSESSOR'S BOOK NO. 331
DRAWN BY	"	"	<b>H: 49</b>
TRACED BY	"	"	
CHECKED BY	R.G. Lunt	Sept. 1934	