
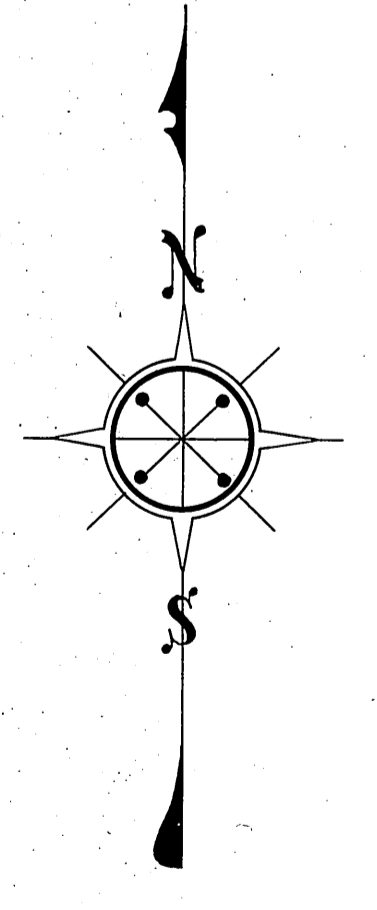


OFFICE OF THE
COUNTY SURVEYOR
 OF THE COUNTY OF LOS ANGELES
HIGHWAY DEDICATION MAP

11

SEE H: 49-12

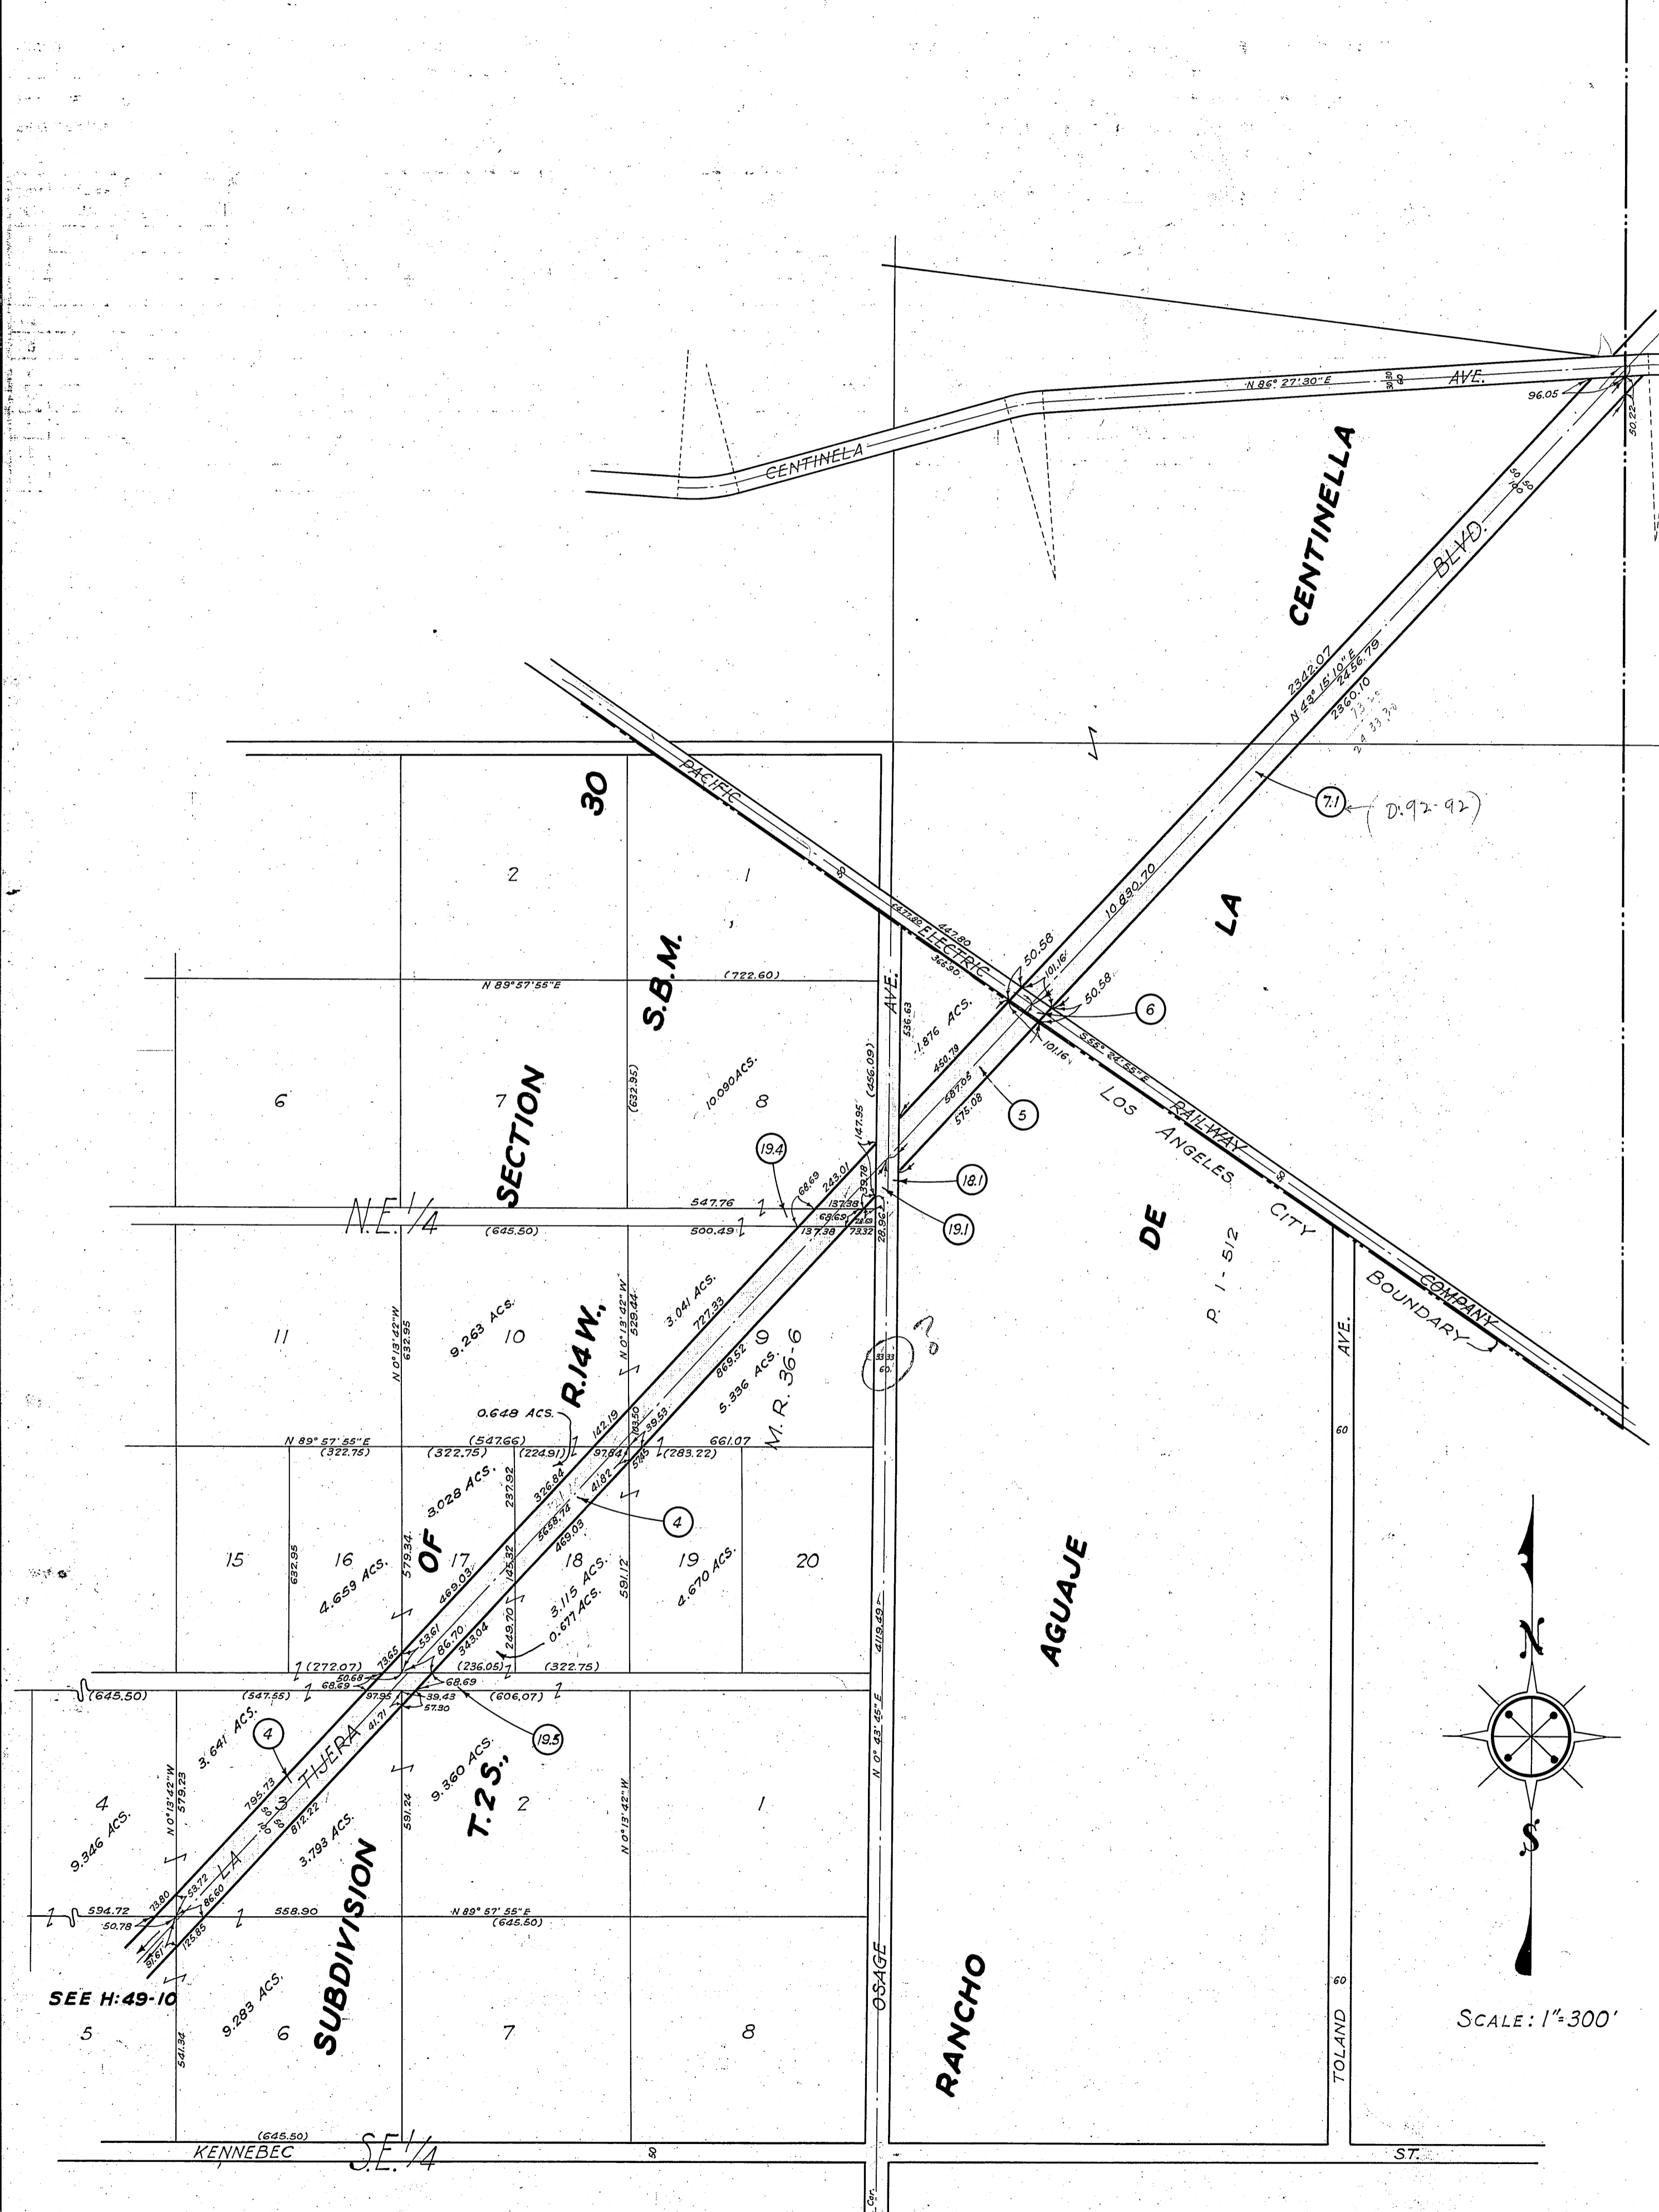


SCALE: 1" = 300'

COMPILED BY	C.H. Hughes	July 1936	C. S. INDEX MAP NO. 23(0E,34) 24(A,34)
CALCULATED BY	"	"	ASSESSOR'S BOOK NO. 163, 273, 332
DRAWN BY	"	"	H: 49
TRACED BY	"	"	
CHECKED BY	LUNT	Aug 1936	

FILED: 9-12-36

OFFICE OF THE
 COUNTY SURVEYOR
 OF THE COUNTY OF LOS ANGELES
 HIGHWAY DEDICATION MAP

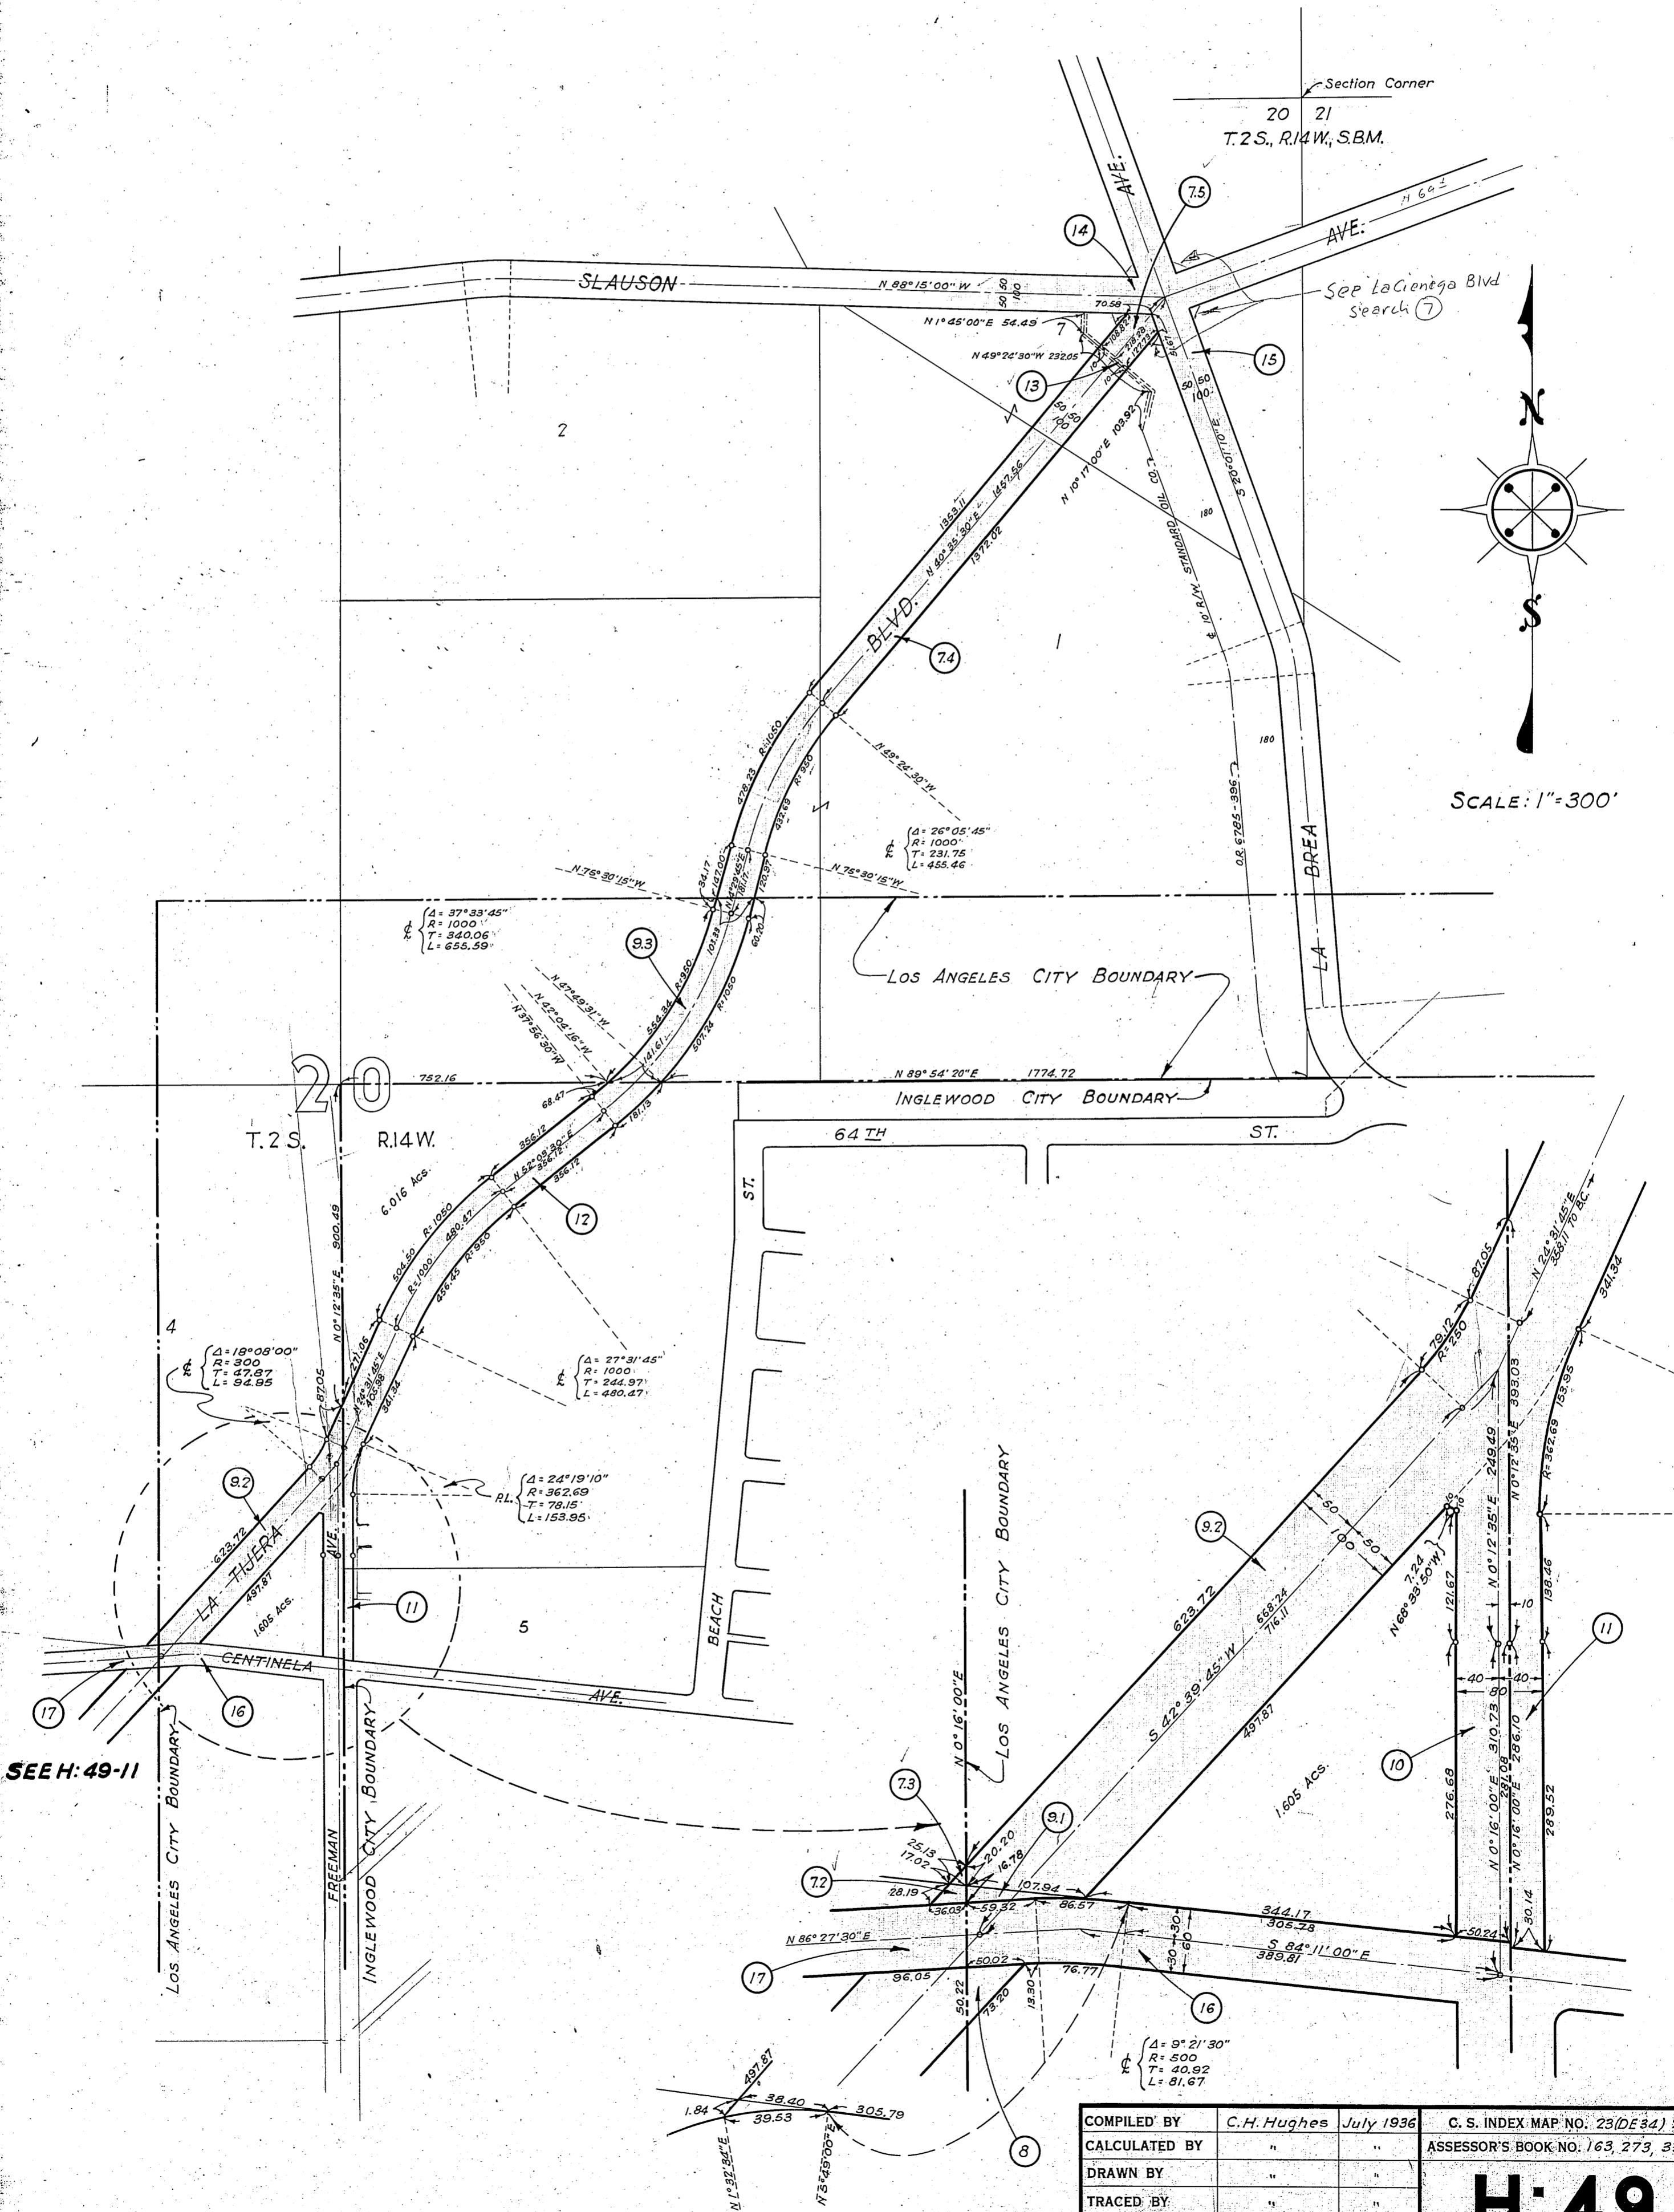

COMPILED BY	C. H. Hughes	July 1936	C. S. INDEX MAP NO. 23 (DE 34) 24 (A 34)
CALCULATED BY	"	"	ASSESSOR'S BOOK NO. 163, 273, 332
DRAWN BY	"	"	
TRACED BY	"	"	
CHECKED BY	LUNT	Aug. 1936	

H:49