

OFFICE OF THE COUNTY SURVEYOR OF THE COUNTY OF LOS ANGELES HIGHWAY DEDICATION MAP

LEGEND


COUNTY SURVEYOR'S MAP NO. B-442-2 MAP NO. B-898 INDEX MAP NO. 25 (B3) SEARCH MAP NO. GOULD LANE 2 & 3

FIELD BOOK NO. PUBLIC TITLE COMPLETE FEE SUBORDINATED (title incomplete)

WORDS AND FIGURES SHOWN QUOTED ON MAP ARE AS DESCRIBED IN CONVEYANCE. FIGURES SHOWN IN PARENTHESES ON MAP ARE FROM PREVIOUS RECORDS OR ARE CALCULATED THEREFROM. LAND IN CONVEYANCE SHOWN IN COLORED TINT. DEDICATION STATUS SCALE INDICATES RELATIVE IMPORTANCE OF GRANTEE'S INTERESTS.

Table with columns for DEDICATION STATUS SCALE (FEE, TAX, DEED, etc.) and POSTING CHECKED (H. D. MAP BOOK, SEARCH MAP, etc.)

Main table with columns: LINE NO., PARCEL NO., OFFICIAL RECORDS (CERTIFICATE NO., DOC. NO., PAGE), DATE RECORDED, 'D' BOOK PAGE, DATE OF CONVEYANCE, NATURE OF CONVEYANCE, PURPOSE, NAME, CONSIDERATION, CONDITIONS, GRANTEE, GRANTORS, and various status indicators.

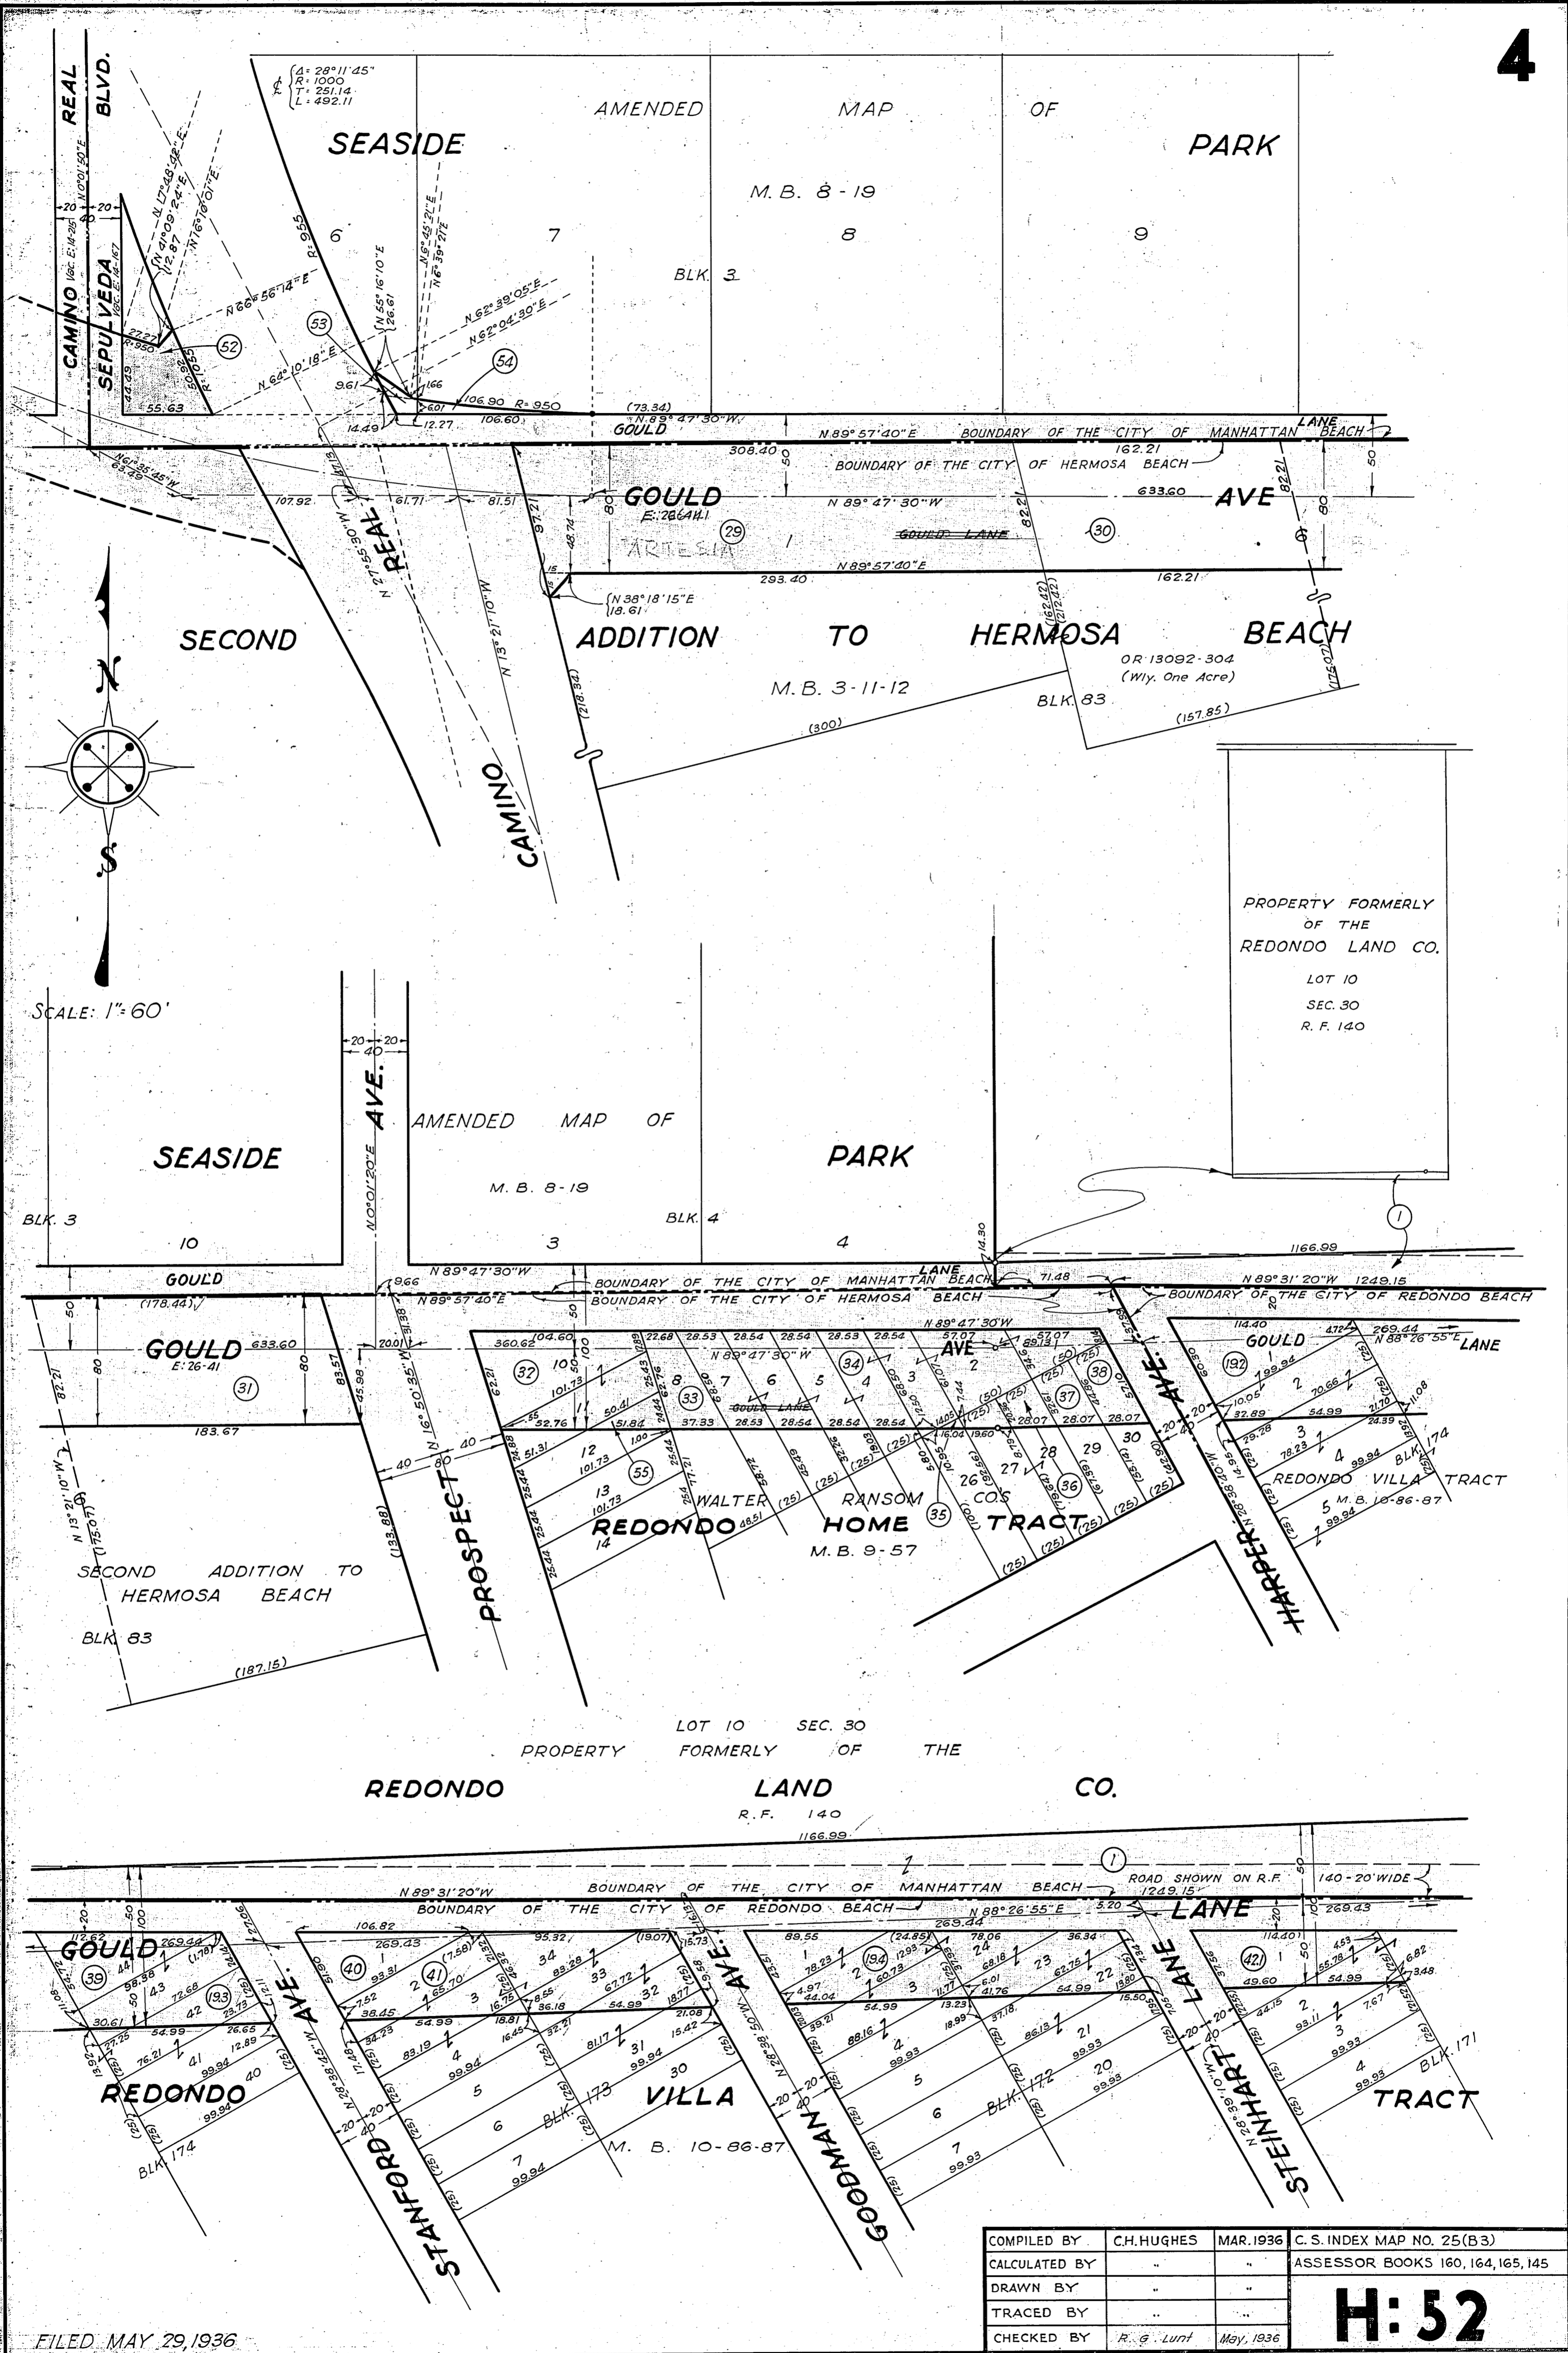

SCALE: 1" = 60'

PROPERTY FORMERLY  
OF THE  
REDONDO LAND CO.  
  
LOT 10  
SEC. 30  
R. F. 140

LOT 10 SEC. 30  
PROPERTY FORMERLY OF THE  
REDONDO LAND CO.  
R. F. 140  
1166.99

COMPILED BY	C.H. HUGHES	MAR. 1936	C. S. INDEX MAP NO. 25(B3)
CALCULATED BY	"	"	ASSESSOR BOOKS 160, 164, 165, 145
DRAWN BY	"	"	
TRACED BY	"	"	
CHECKED BY	R. G. Lunt	May, 1936	<b>H:52</b>





FILED MAY 29, 1936



PROPERTY FORMERLY OF THE  
**REDONDO LAND CO.**

LOT 10 SEC. 30

R. F. 140

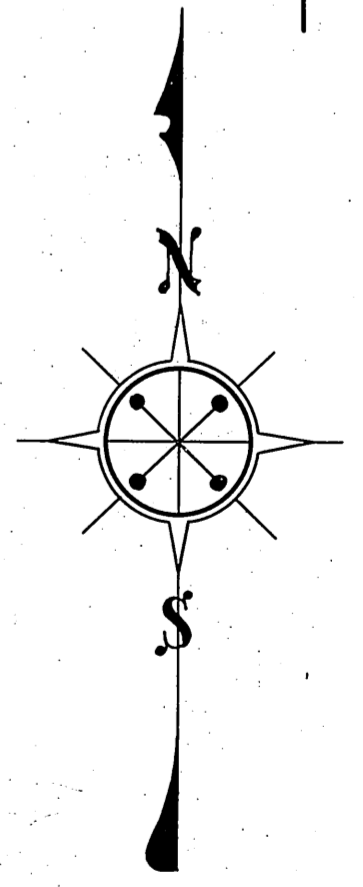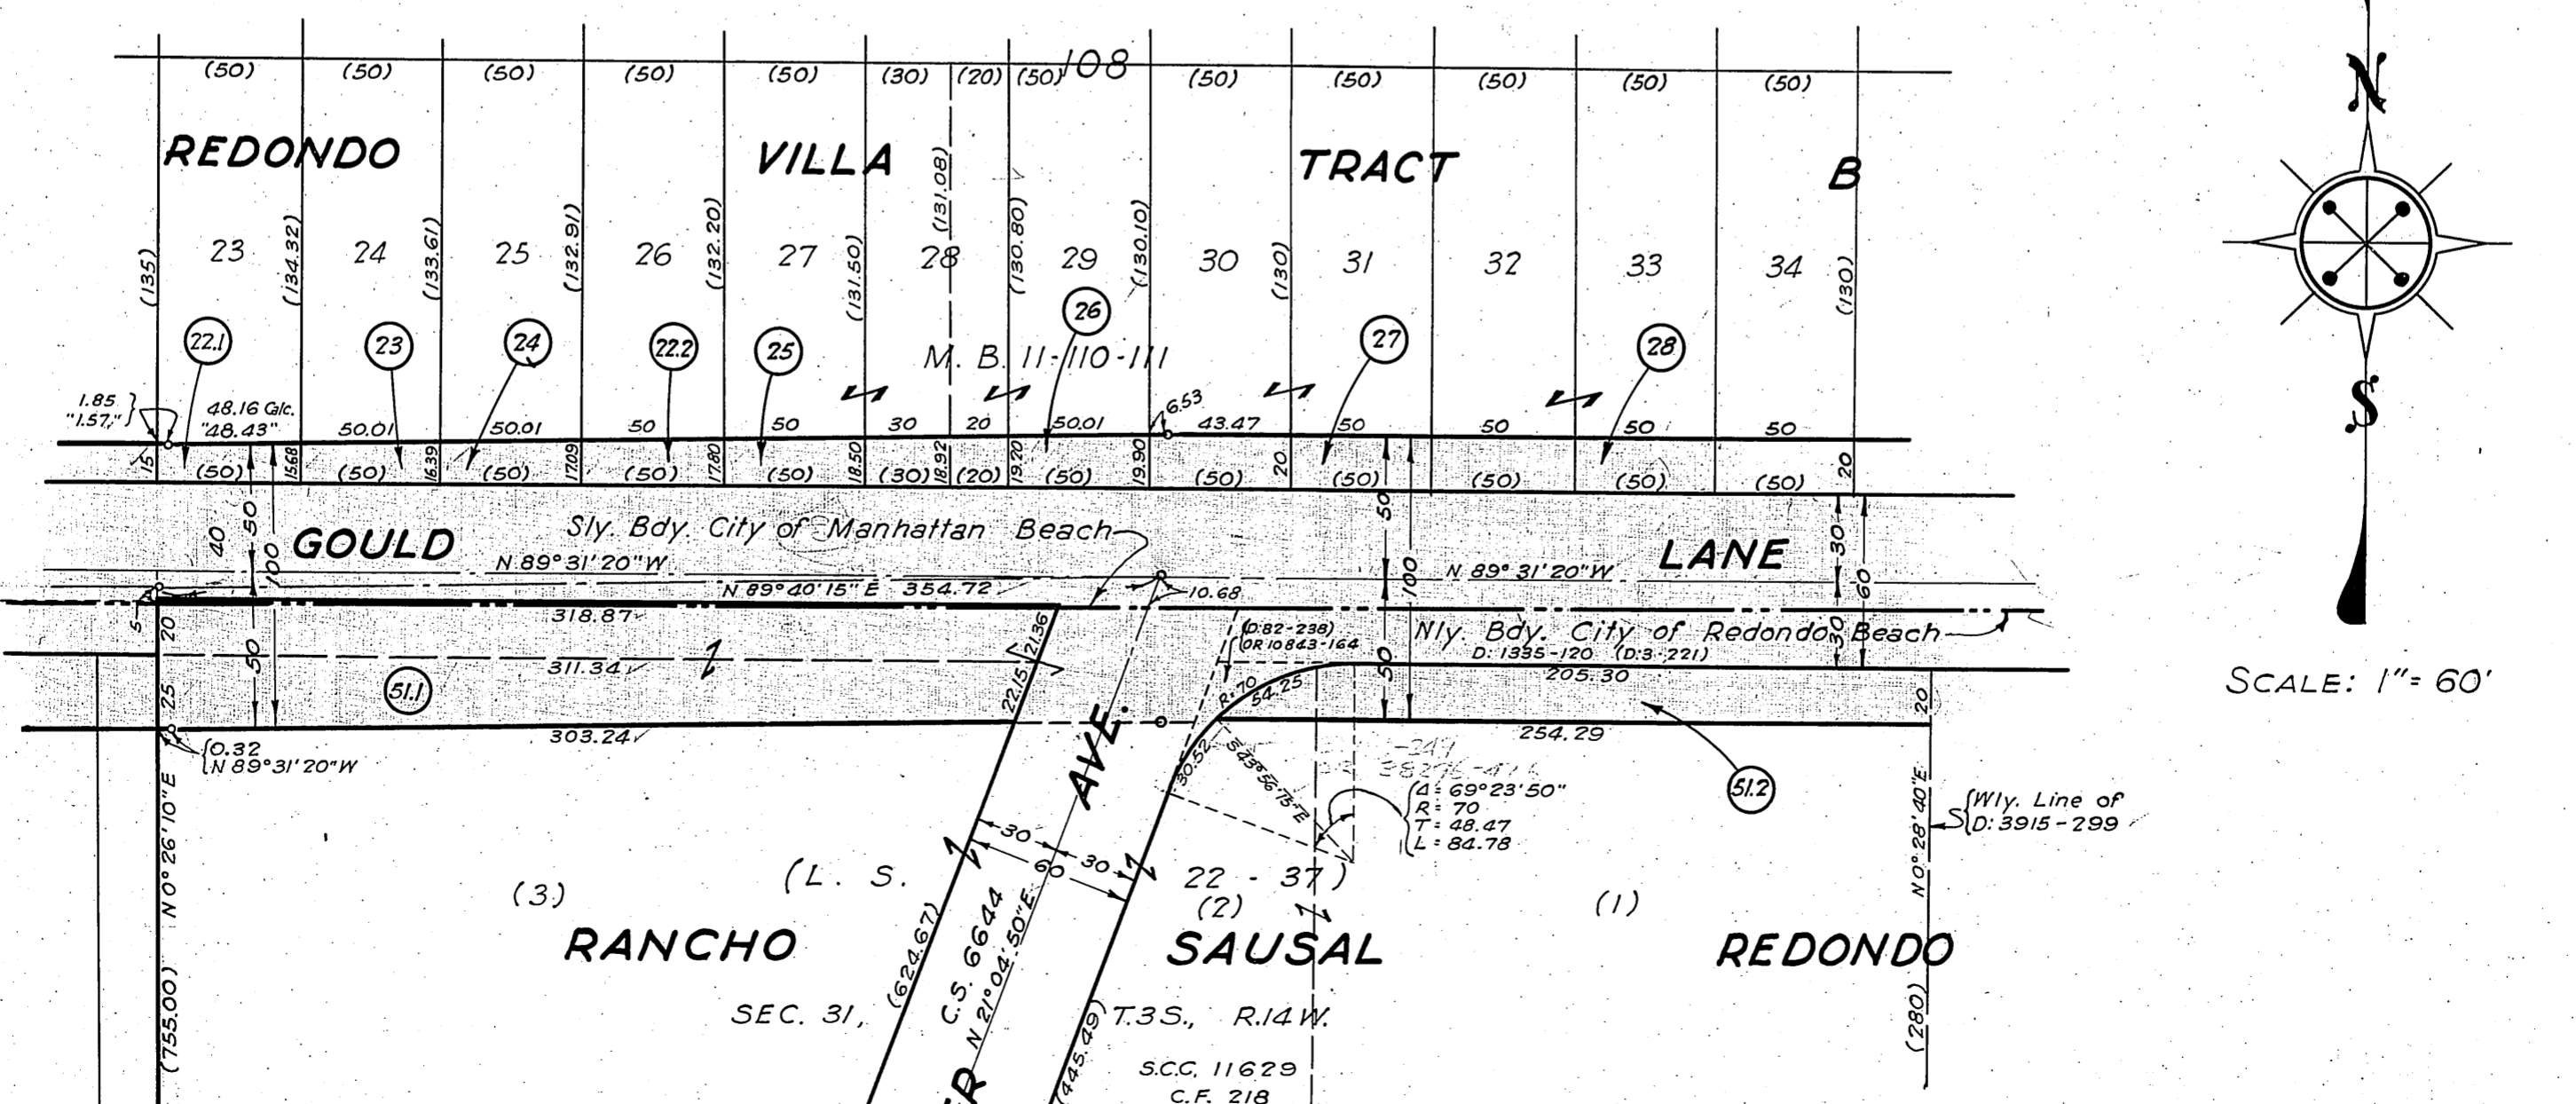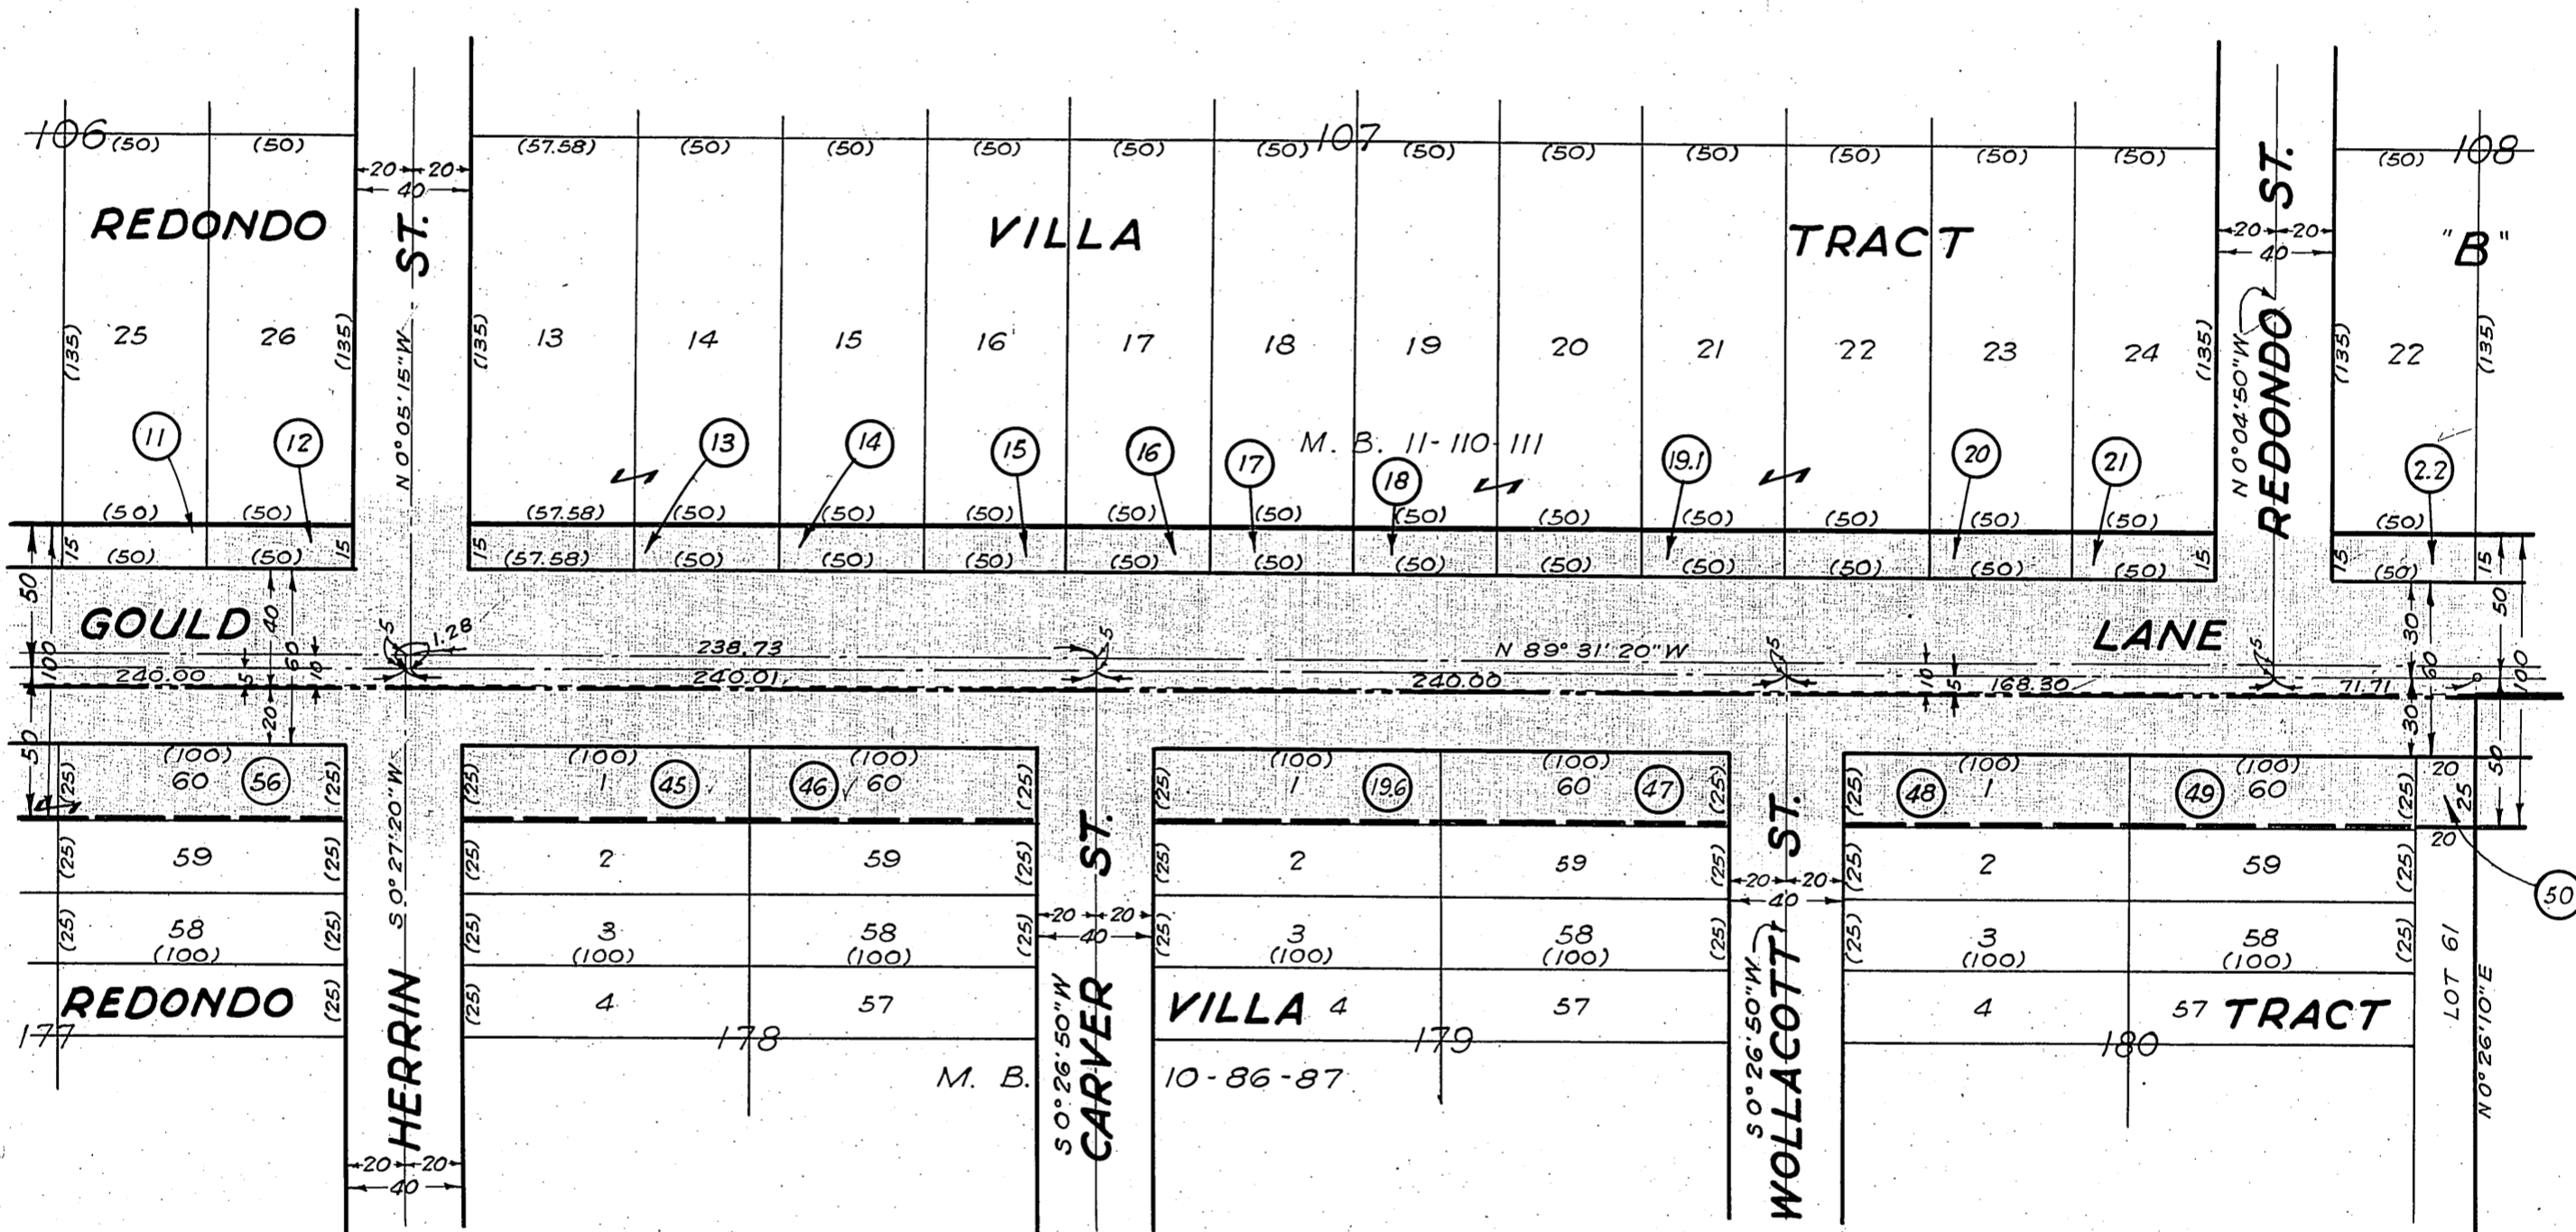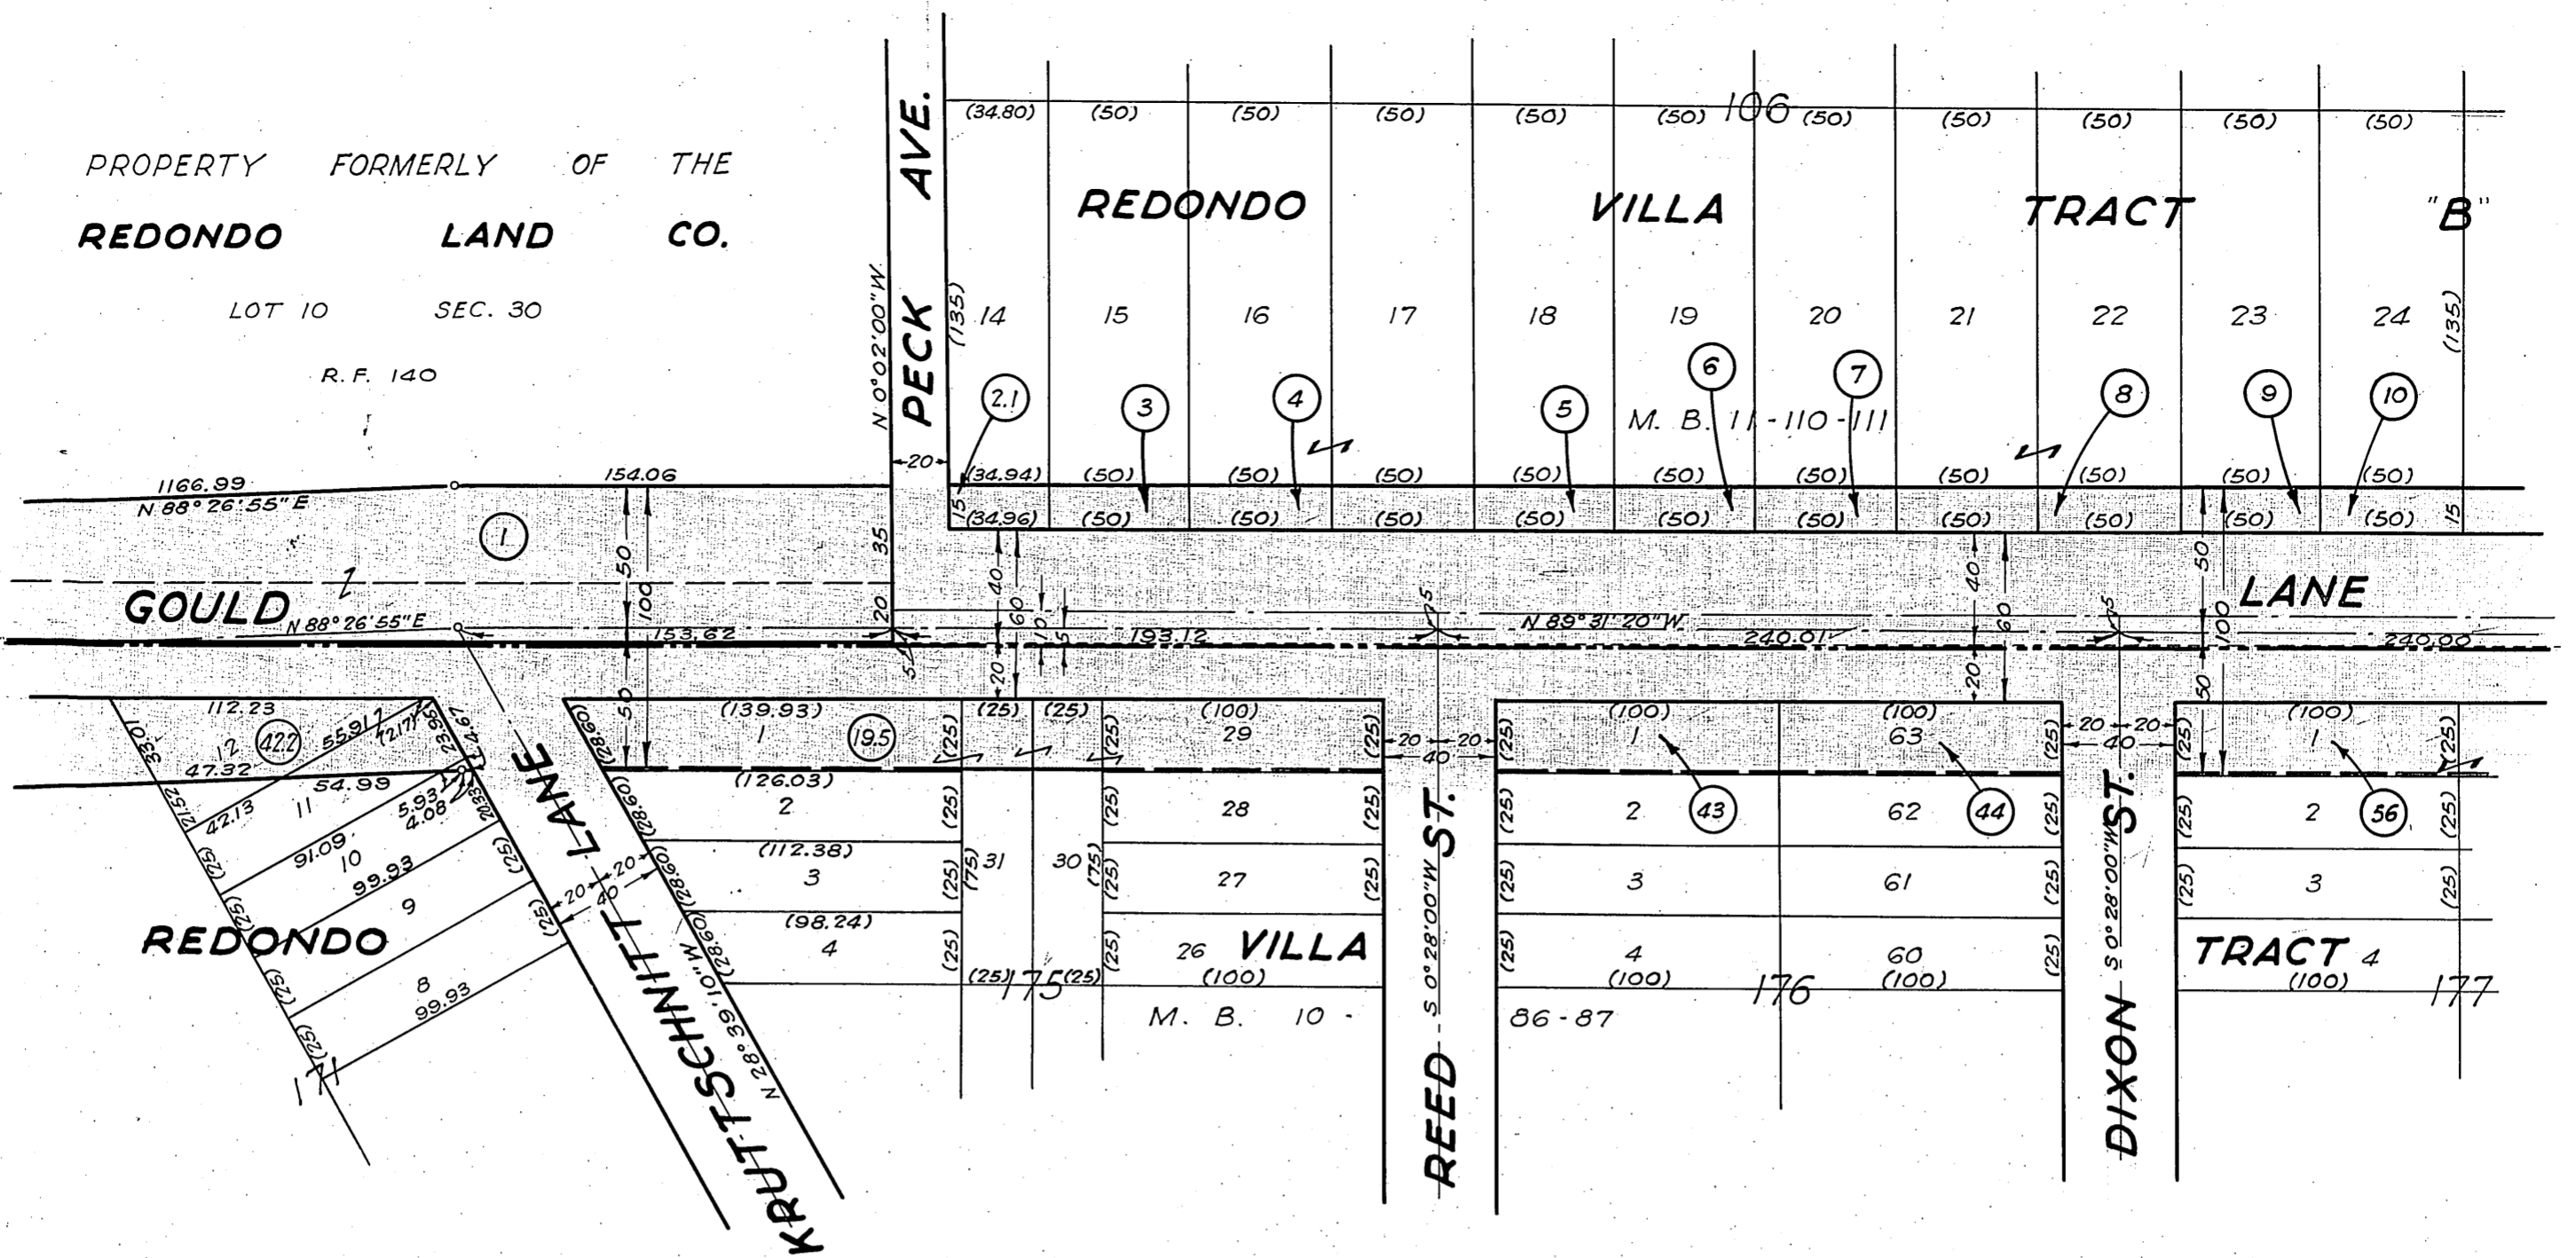

SCALE: 1" = 60'

COMPILED BY	C.H. HUGHES	MAR. 1936	C.S. INDEX MAP 25(B.3)
CALCULATED BY			ASSESSORS BOOKS 160, 164, 165, 145
DRAWN BY			
TRACED BY			
CHECKED BY	R.G. Lunt	May, 1936	

**H:52**