

OFFICE OF THE COUNTY SURVEYOR OF THE COUNTY OF LOS ANGELES HIGHWAY DEDICATION MAP

LEGEND

COUNTY SURVEYOR'S MAP NO. 8 656, SHEET 2 MAP NO. INDEX MAP NO. 32, (D.E.1); 33, (A.1, 2) SEARCH MAP NO. PARAMOUNT BOULEVARD



FIELD BOOK NO. 456 FIELD BOOK NO. PROPERTY LINES DESCRIBED IN LOS ANGELES COUNTY RECORDERS RECORDS ARE SHOWN THUS: -O.R. 9999-99 = Official Records Book 9999, Page 99. -D: 888-88 = Deed Book 888, Page 88. -Cert. X 7777 = Registrar's Certificate of Title No. X 7777.

WORDS AND FIGURES SHOWN QUOTED ON MAP ARE AS DESCRIBED IN THE CONVEYANCE. FIGURES SHOWN IN PARENTHESES ON MAP ARE TAKEN FROM PREVIOUS RECORDS OR ARE CALCULATED THEREFROM. LAND INCLUDED IN CONVEYANCE SHOWN IN COLORED TINT. DEDICATION STATUS SCALE INDICATES RELATIVE IMPORTANCE OF GRANTEE'S INTERESTS IN EACH PARCEL.

Posting Checked table with columns: H. D. MAP BOOK, SEARCH MAP, TRACTS, C.S.M., D., ASSESSOR'S BOOK, C. S. INDEX MAP

Main table with columns: LINE NO., PARCEL NO., OFFICIAL RECORDS, DATE RECORDED, 'D' BOOK PAGE, DATE OF CONVEYANCE, NATURE OF CONVEYANCE, PURPOSE, NAME, GRANTOR, GRANTEE, GRANTORS, DEDICATION STATUS SCALE, and various tracking columns.

OFFICE OF THE
 COUNTY SURVEYOR
 OF THE COUNTY OF LOS ANGELES
 HIGHWAY DEDICATION MAP

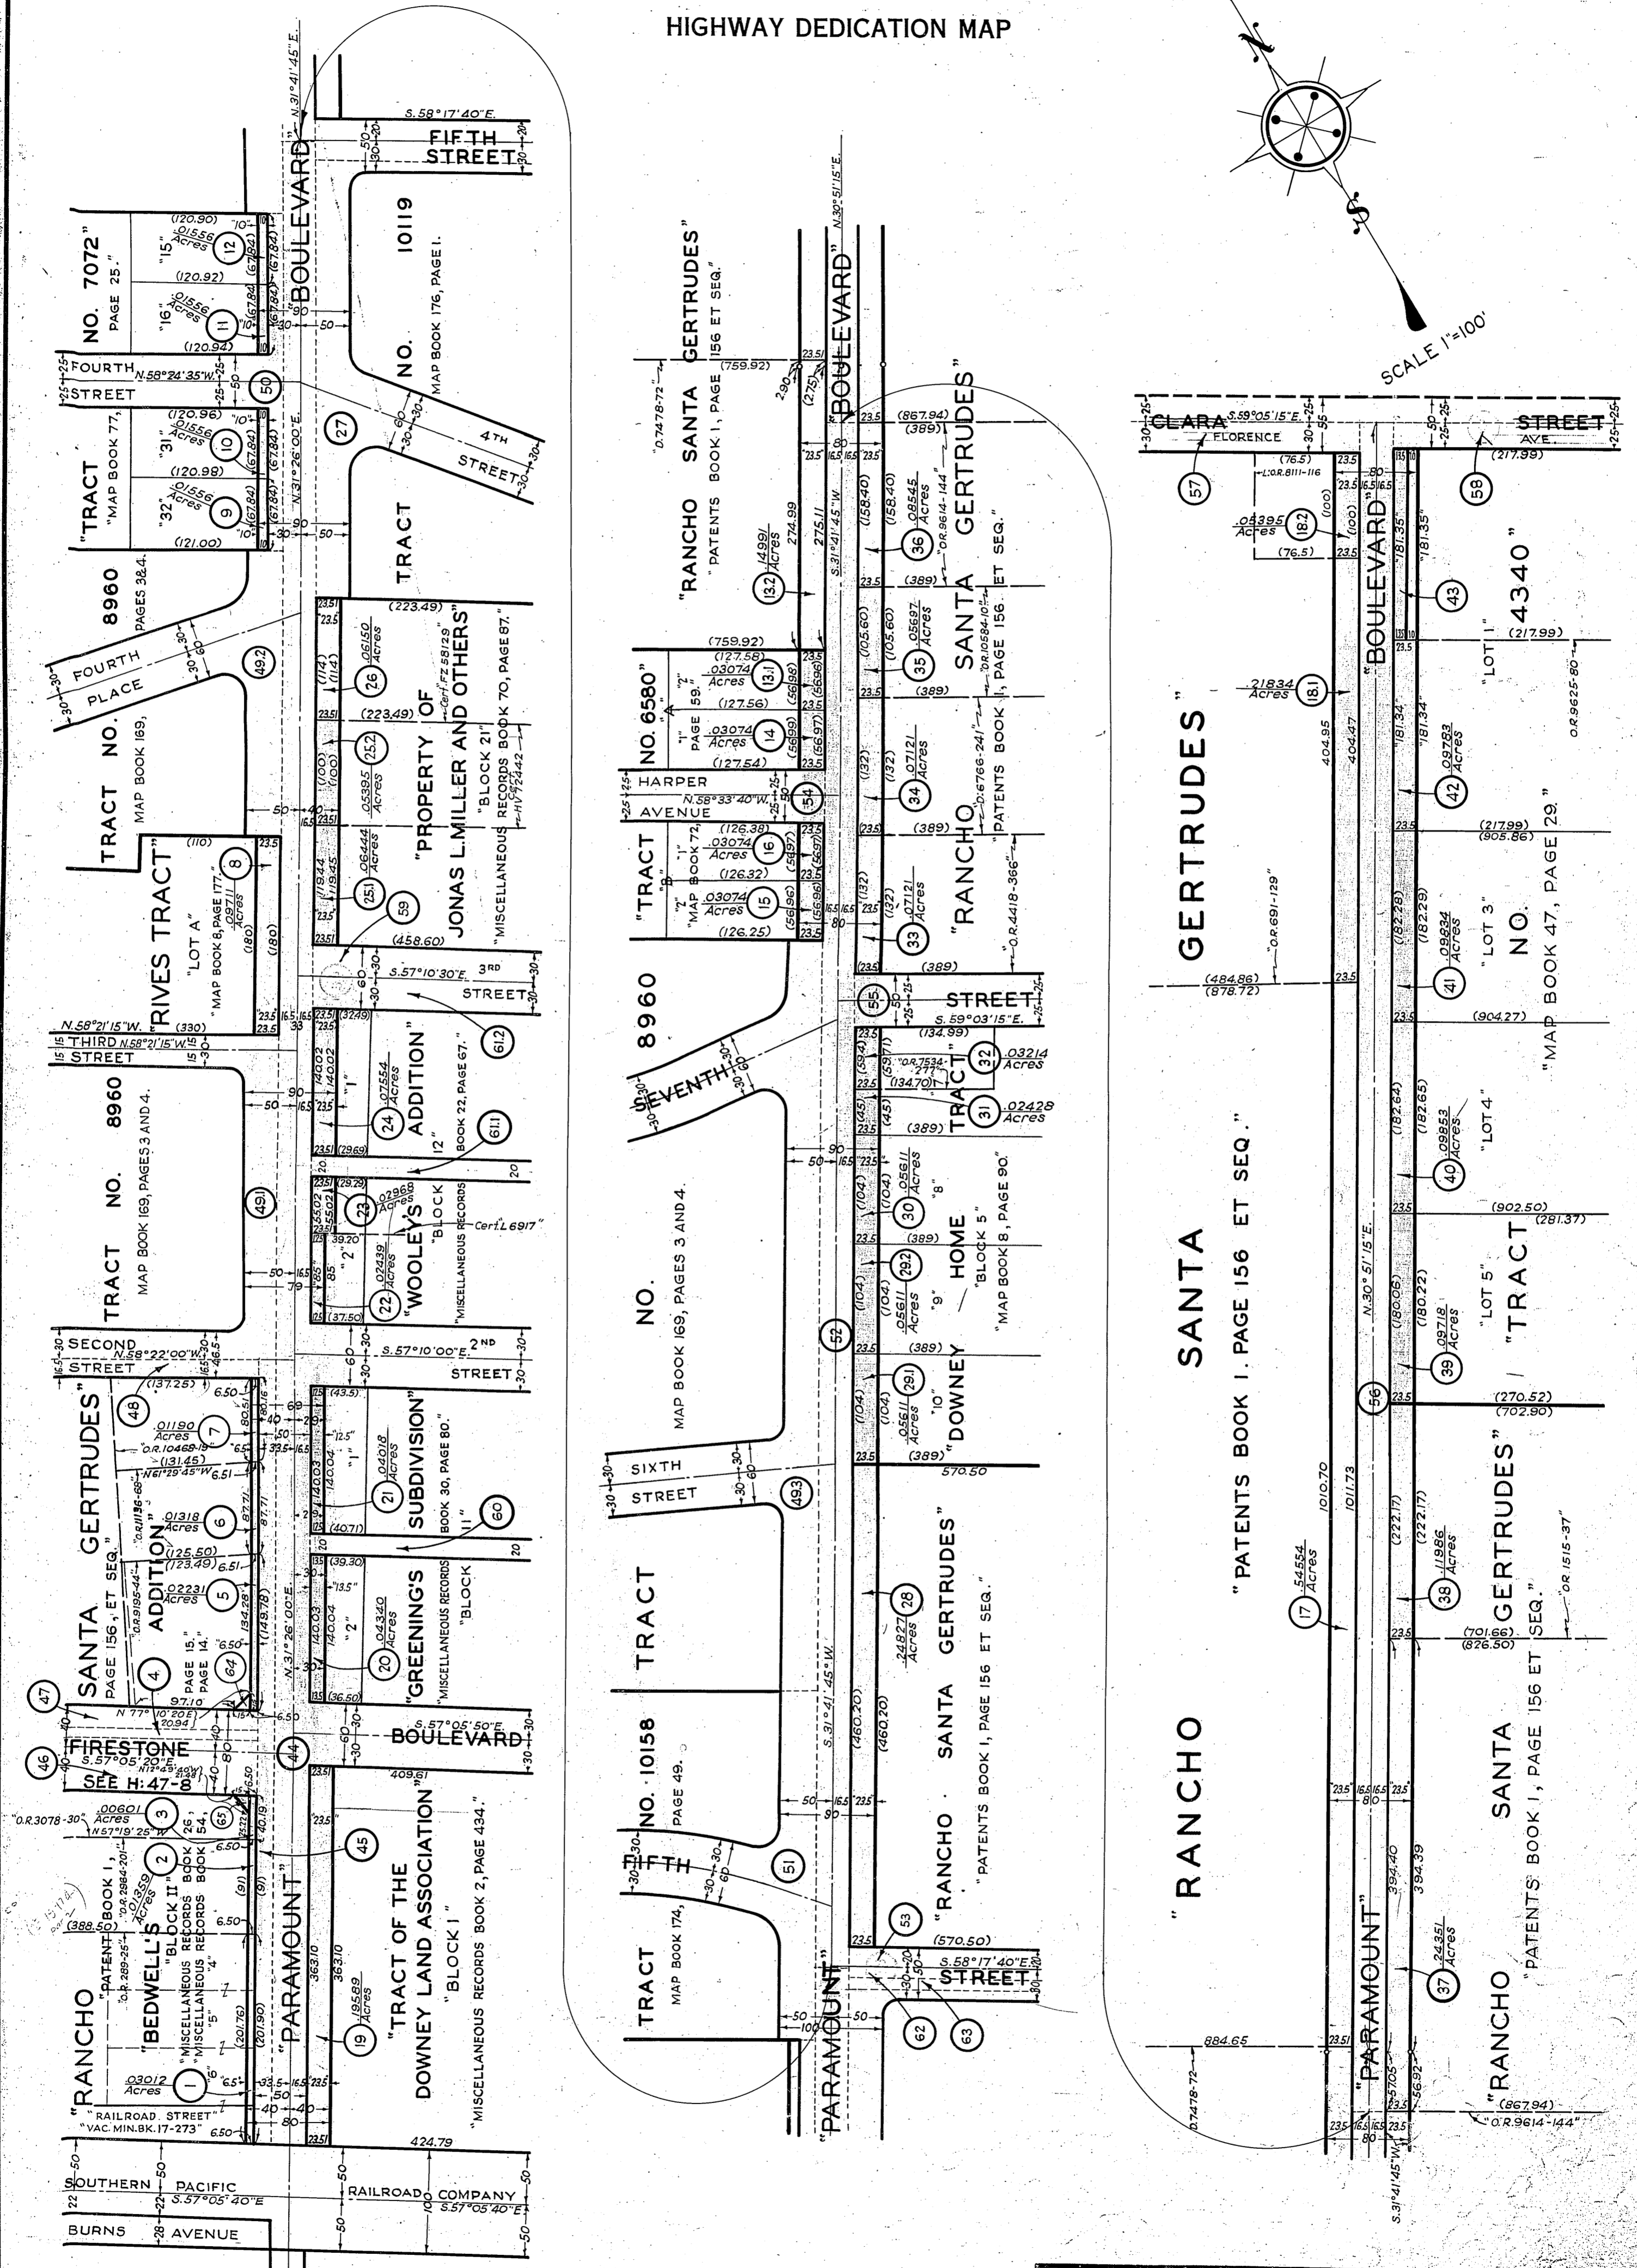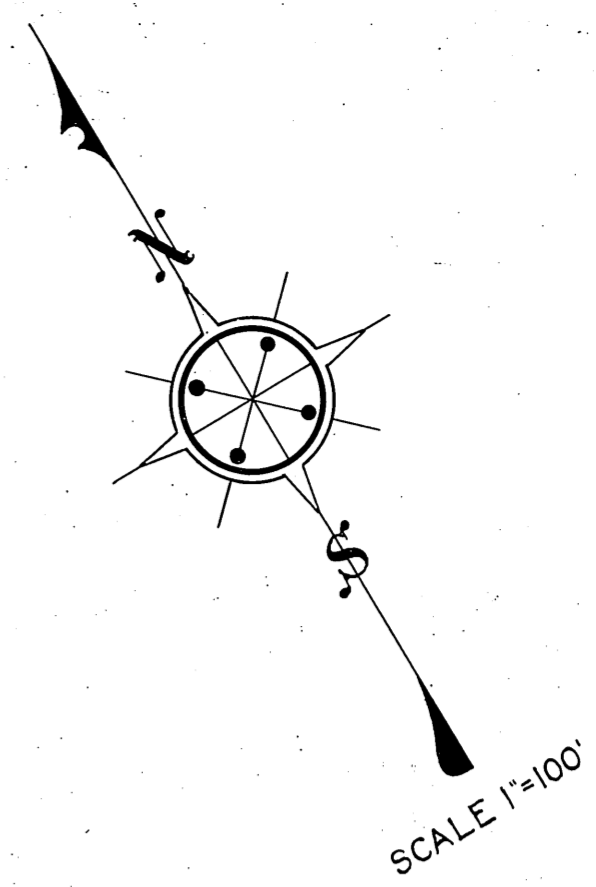

SEE H: 54-4

COMPILED BY	S. Silverman	Jan. 1933.	C. S. INDEX MAP NO. 32, (DE. 1), 33, (A-12)
CALCULATED BY	S. Silverman	Jan. 1933.	ASSESSOR'S BOOK NO. 119.
DRAWN BY	S. Silverman	Feb. 1933.	
TRACED BY	S. Silverman	Feb. 1933.	
CHECKED BY	V. A. Kauffman	Feb. 1933.	

H: 54